



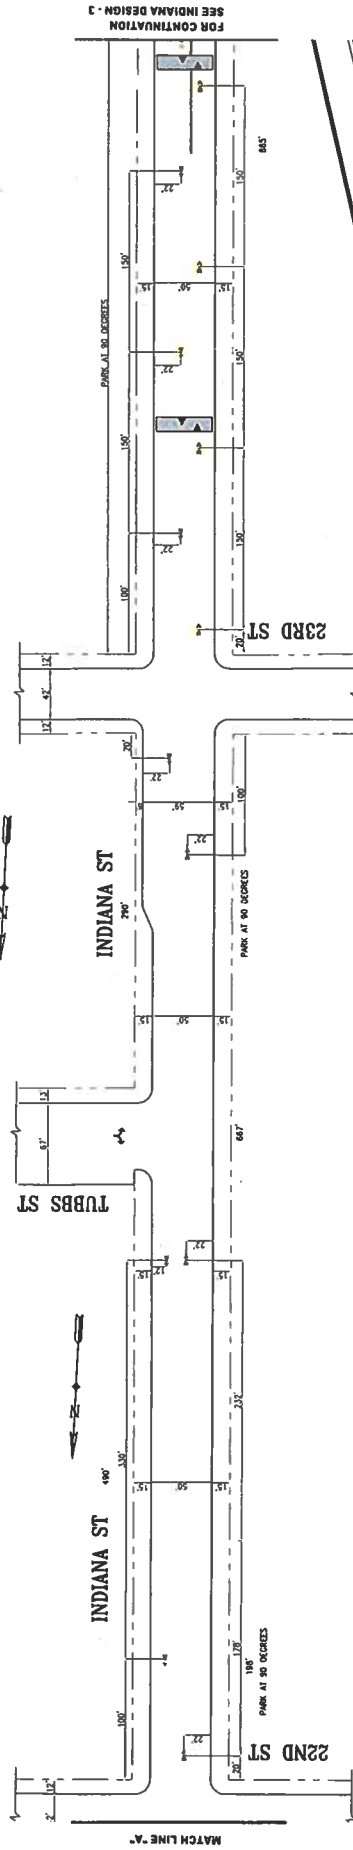

DRAFT. NOT FOR CONSTRUCTION

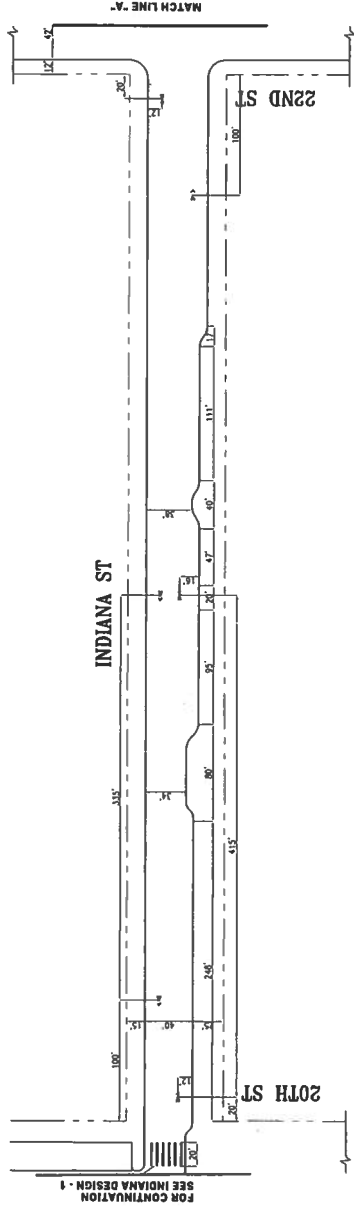

CHECK WITH THINKING TO SEE IF YOU HAVE LATEST REVISION

NO.	DATE	DESCRIPTION	BY	APP.



DATE	DATE
REVISION	DATE

APPROVED	SCALE
DATE	1" = 50'
DESIGNER	SHEET/SHEETS
DATE	1 OF 2

INDIANA DESIGN - 2  
CESAR CHAVEZ TO 23RD

CONTRACT NO.
DRAWING NO.
FILE NO.
REV. NO.

DATE: 11/14/2011 10:48 AM  
DESIGN OPERATIONS  
SCALE FACTOR:  
EXTEND REFERENCES  
PLOT SCALE:

DRAFT NOT FOR CONSTRUCTION

DRIVEWAY, EXCLUSIVE USE BY OWNER OR DRIVEWAY  
 DRIVEWAY CAN BE BLOCKED  
 (IF THE BUFFER IS BLOCKED,  
 THE DRIVEWAY MUST ALSO BE BLOCK)

ONE WAY

38'

R20'


R20'

R5'

R5'


ONE WAY

25TH ST

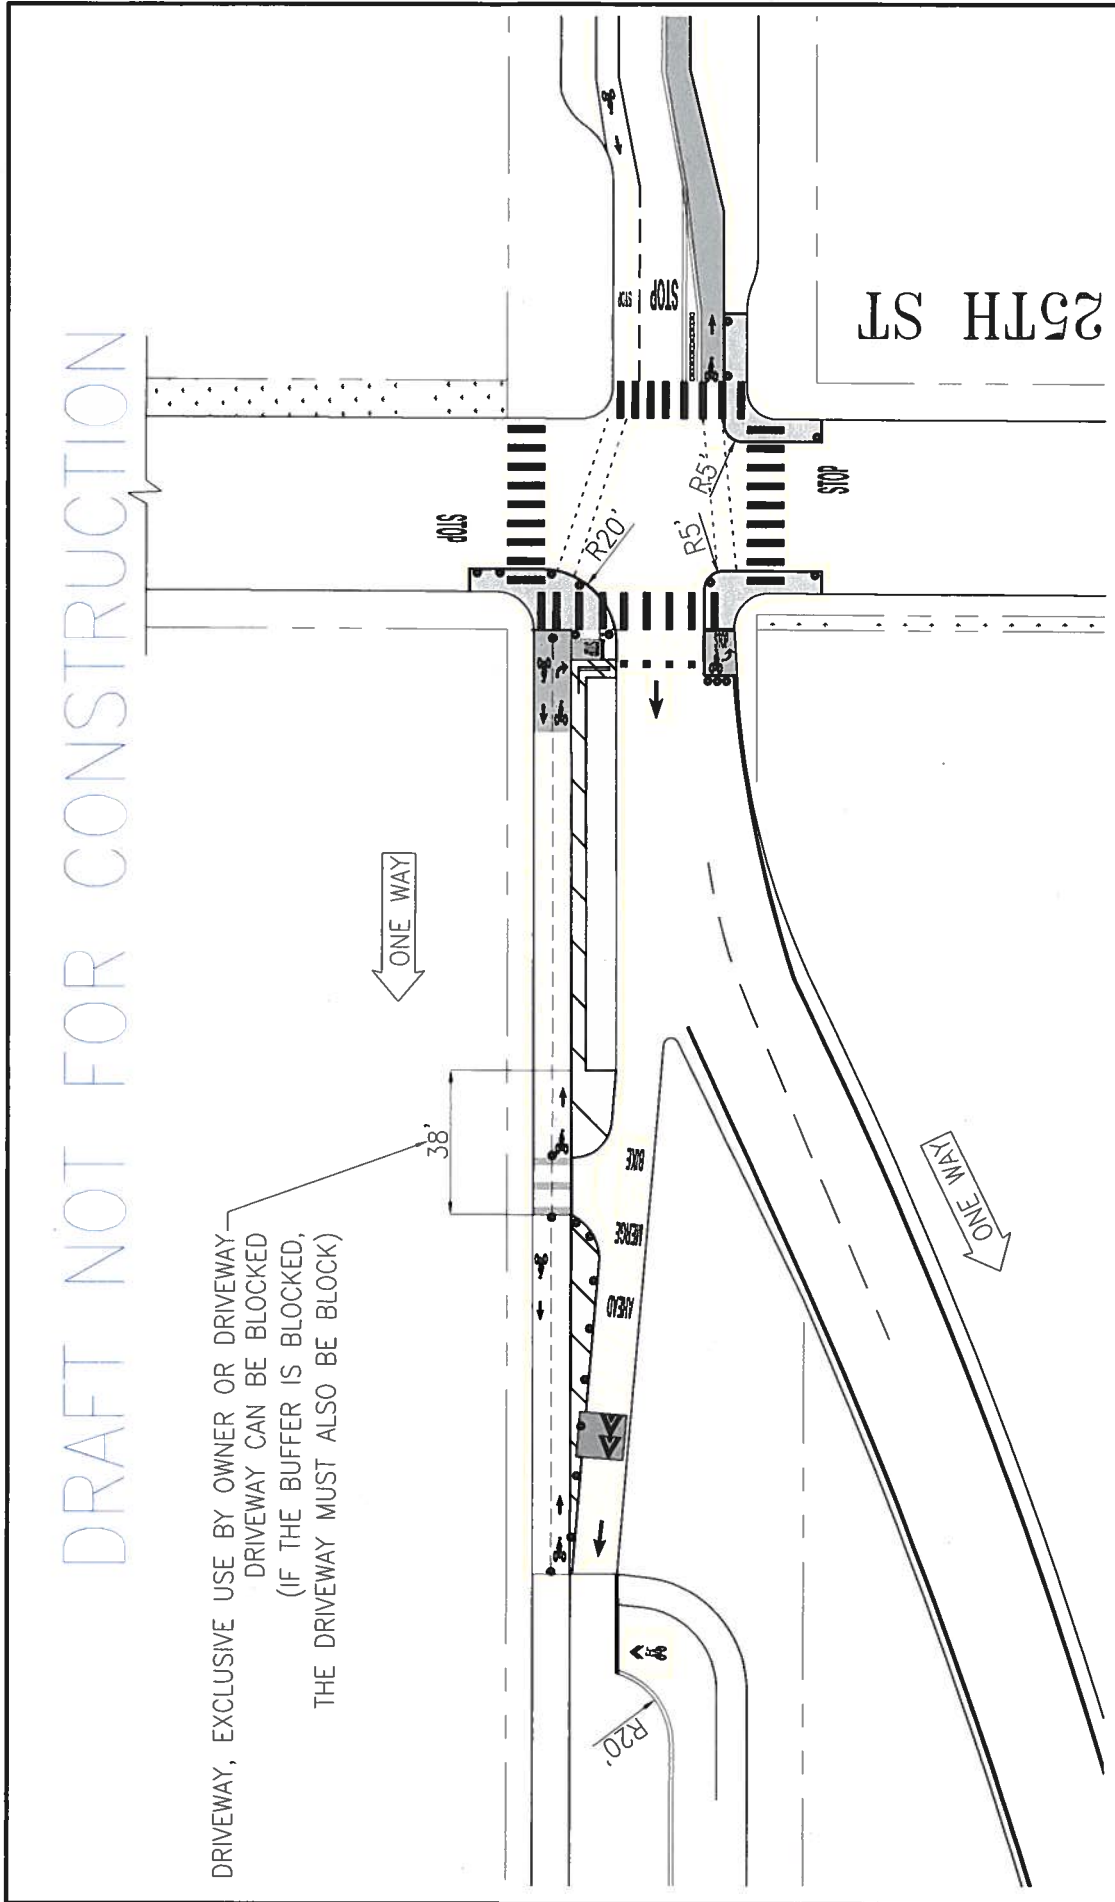

 <b>SFMTA</b> Municipal Transportation Agency				APPROVED: _____ SUPERVISOR: _____ DATE: _____		SCALE: 1" = 16' SHEET/SHEETS: _____		CONTRACT NO. _____ DRAWING NO. _____	
CHECKED: _____ DATE: _____		CHECKED: _____ DATE: _____		CITY TRAFFIC ENGINEER: _____ DATE: _____		FILE NO. _____ REV. NO. _____		INDIANA DESIGN - 4 TWO-WAY TURN AROUND	
NO.	DATE	DESCRIPTION	BY	APP.	CHECK WITH TRACING TO SEE IF YOU HAVE LATEST REVISION				


# INDIANA BIKEWAY CONNECTION PROJECT

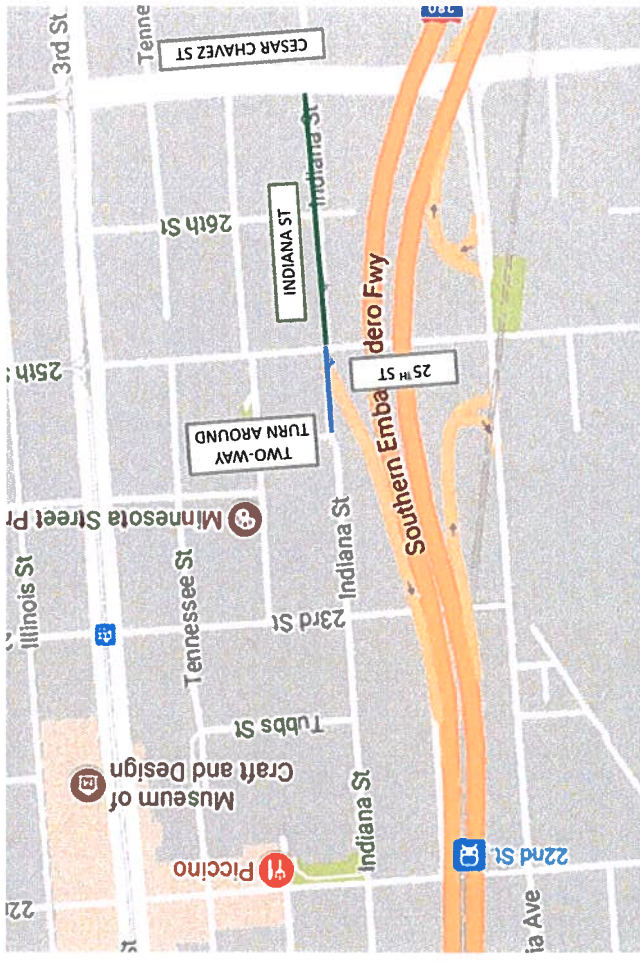


The **Indiana Street Bikeway** is a vital local connection, preserving this neighborhood street, and providing safe and comfortable access to bike lane connections to the north and south, as well as to open space, and local and regional transit.

**Project Background:** This project is part of the SFMTA's 5-year Capital Improvement Program. Conceptual designs were presented to key community groups and residents last year. The Project is coordinating with the Dogpatch Parking Management Project.

**Open House Outcomes:** SFMTA will finalize designs after public feedback and begin the legislative process.

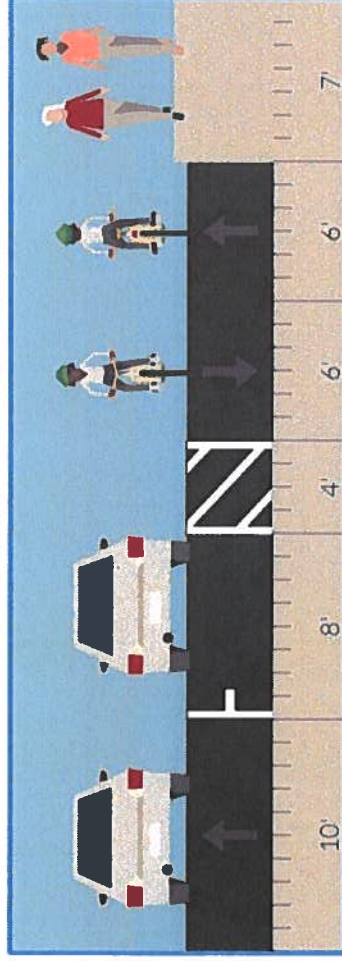

INDIANA FROM FWY ON RAMP TO 25<sup>TH</sup>. REMOVES 10 PARKING SPACES

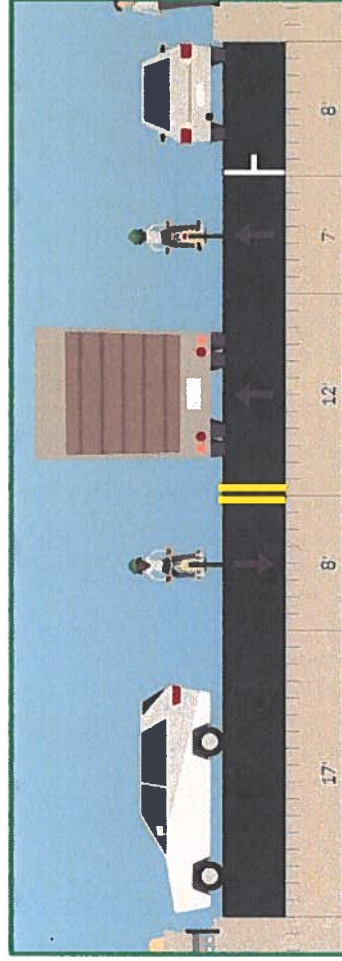

INDIANA FROM 25<sup>TH</sup> TO CESAR CHAVEZ. NO PARKING REMOVAL, REDUCED TO ONE NB LANE



Indiana Bikeway Project and Dogpatch Parking Management Project Open House  
September 19, 2017

[www.sfmta.com/indiana](http://www.sfmta.com/indiana)