

5th Street, Market to Shipley - Existing Conditions

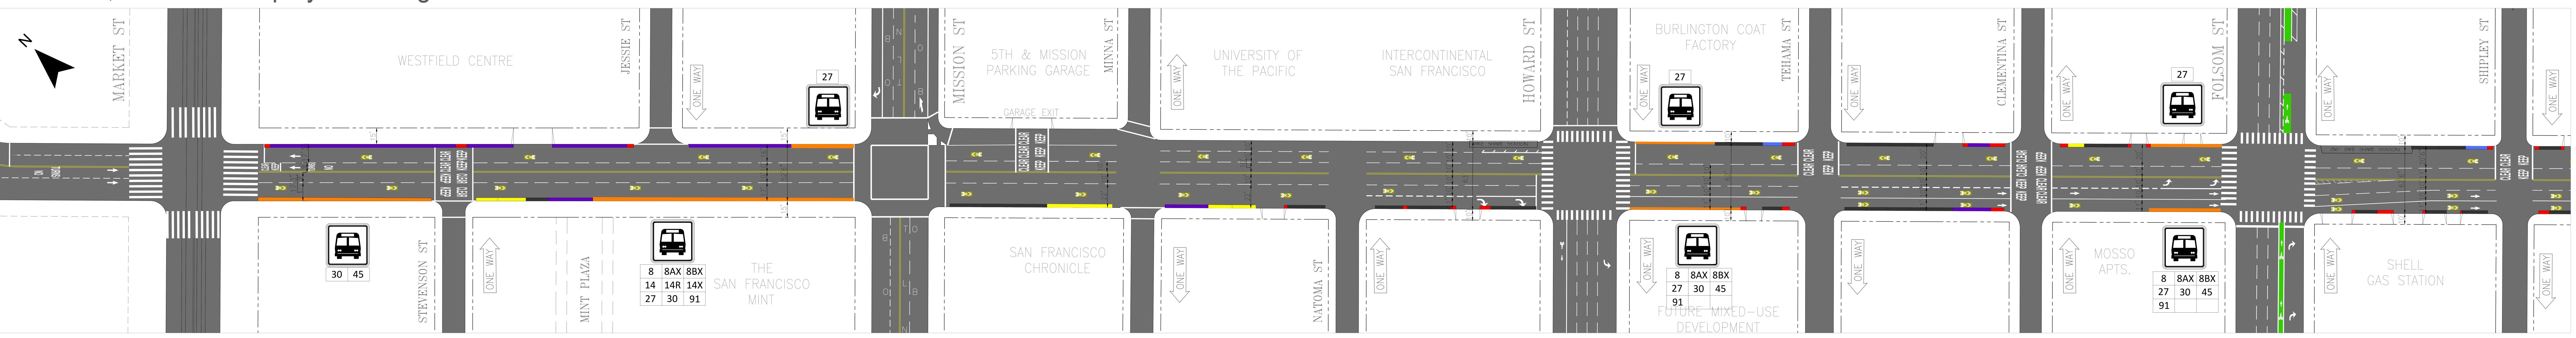

5th Street, Market to Shipley - Class II Bike Lanes


MARET		WESTFIE	eld centre		Raised Crosswalk
			MARKET ST - M	ISSION ST	
			PARK/LOADING SPACES	WEST	EAST
			EXISTING	12	19
			PROPOSED	0	13
			DIFFERENCE	-12	-6

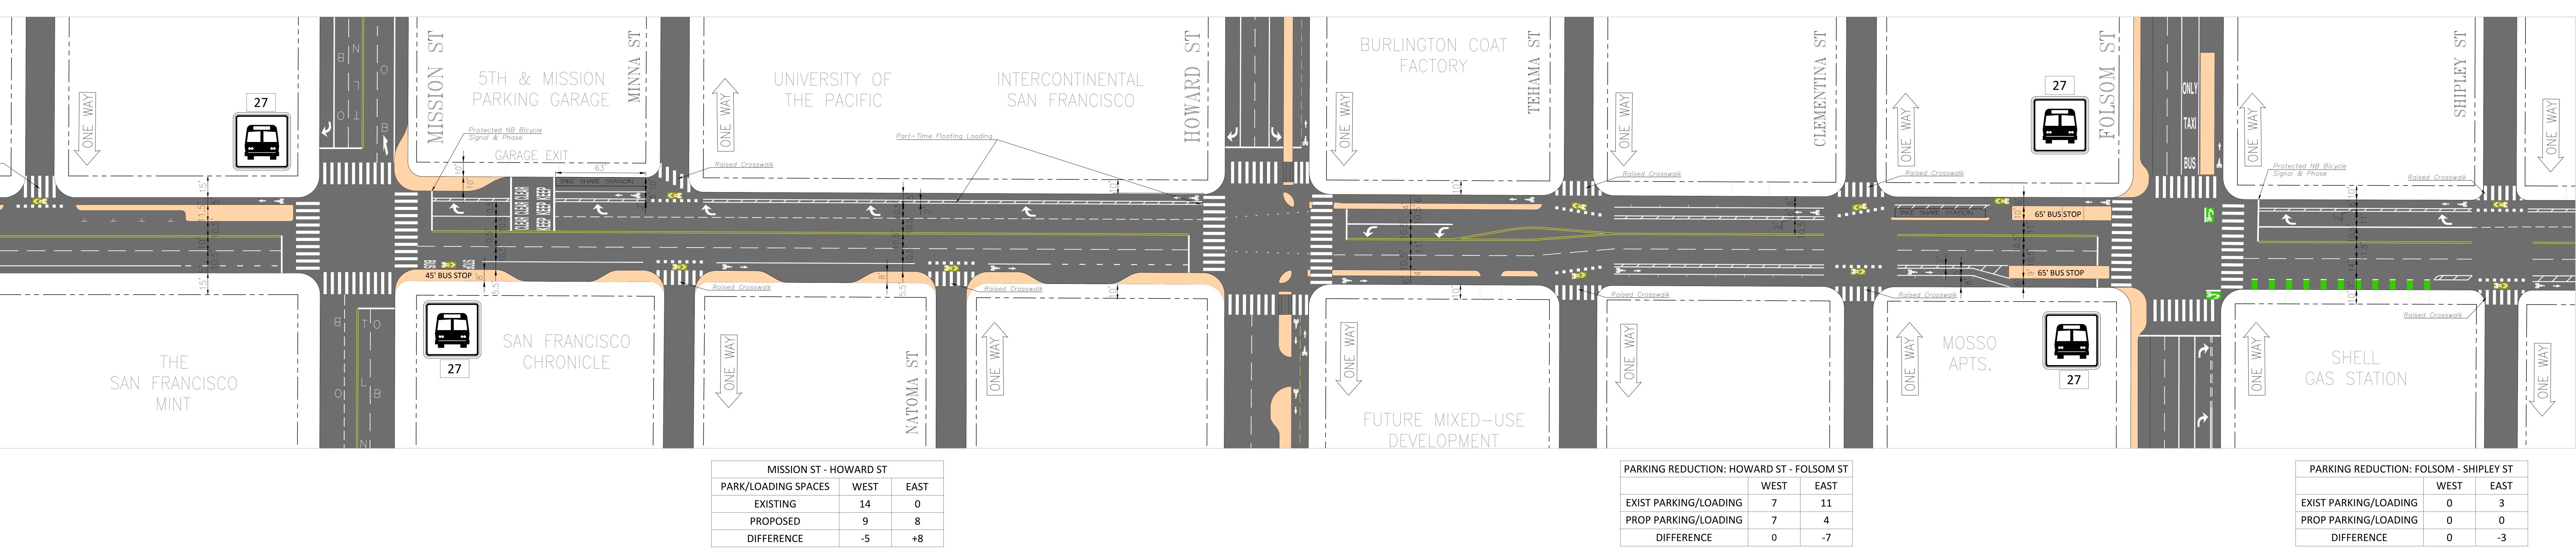

IVIISSION ST - HOWARD ST									
PARK/LOADING SPACES	WEST	EAST							
EXISTING	14	0							
PROPOSED	9	8							
DIFFERENCE	-5	+8							


Legend:

- General Metered Pkg - Extended Sidewalk - General Metered Pkg - White Curb - Blue Curb

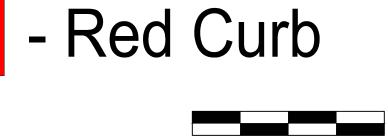




5th Street, Shipley to Townsend - Existing Conditions

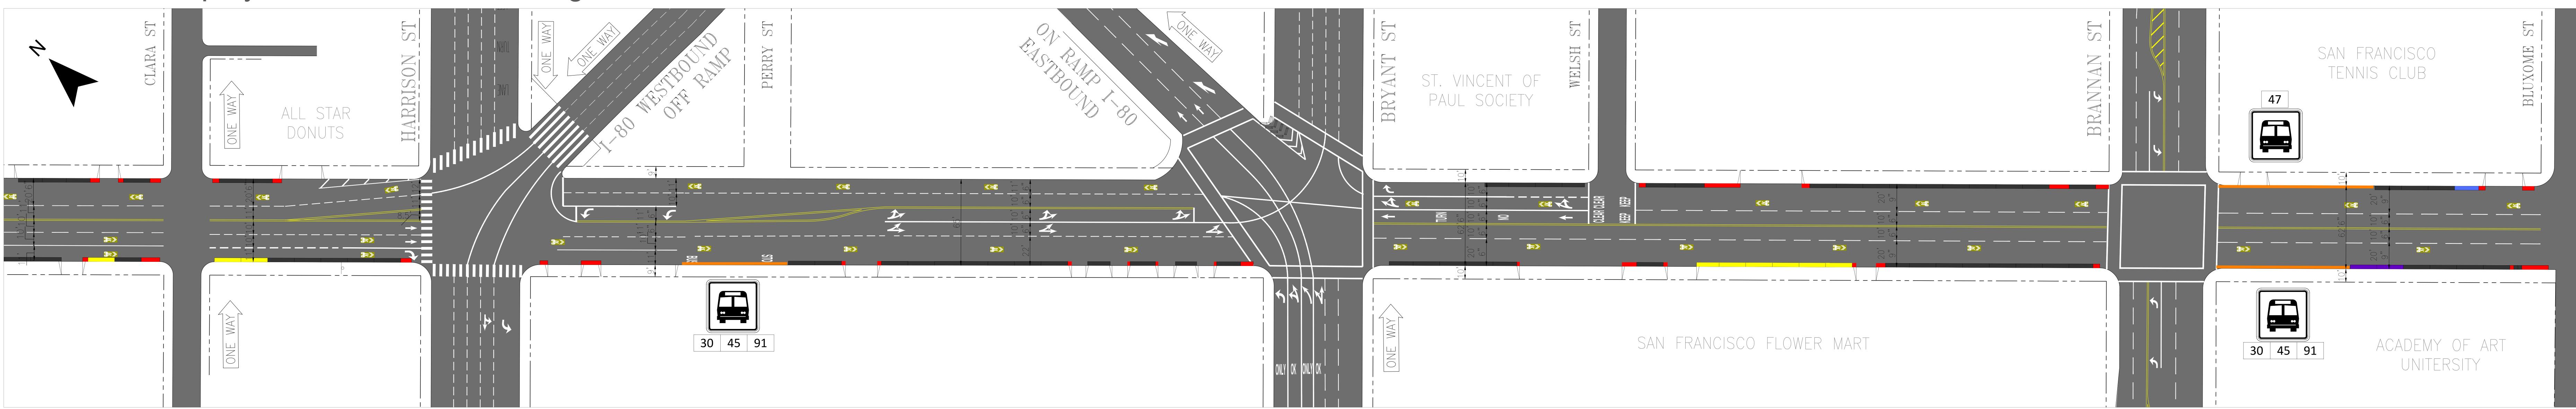

5th Street, Shipley to Townsend - Class II Bike Lanes


ised Crosswalk	·		
SHIPLEY ST - FO	OLSOM ST		
PARK/LOADING SPACES	WEST	EAST	PARK/LO
EXISTING	11	7	E
PROPOSED	0	0	Р

DIFFERENCE -11 -7

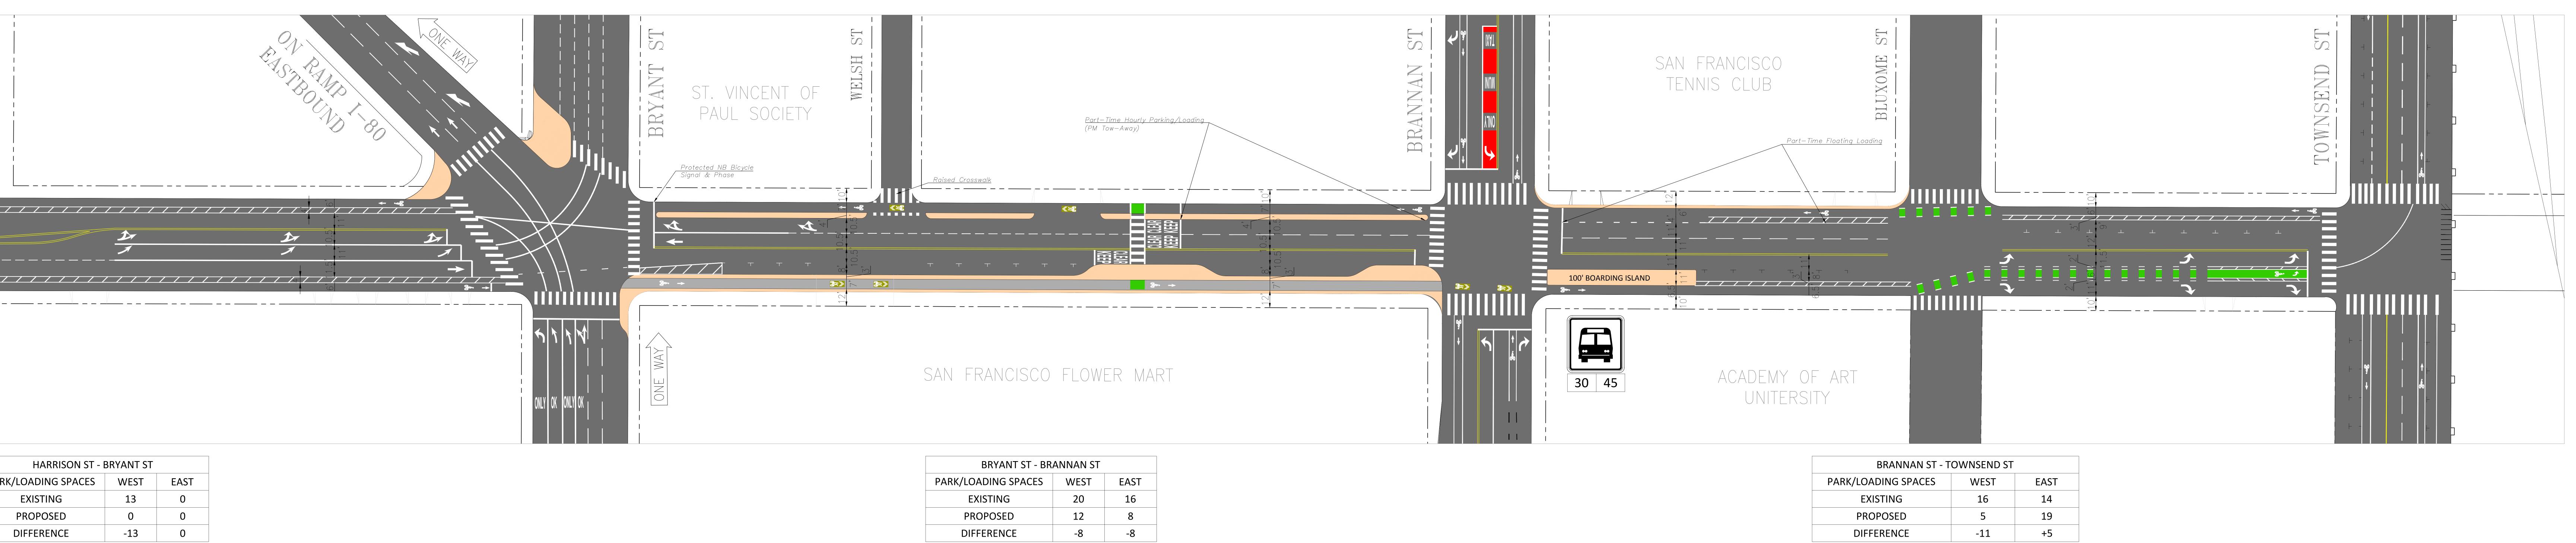

DIFFERENCE

PROPOSED DIFFERENCE

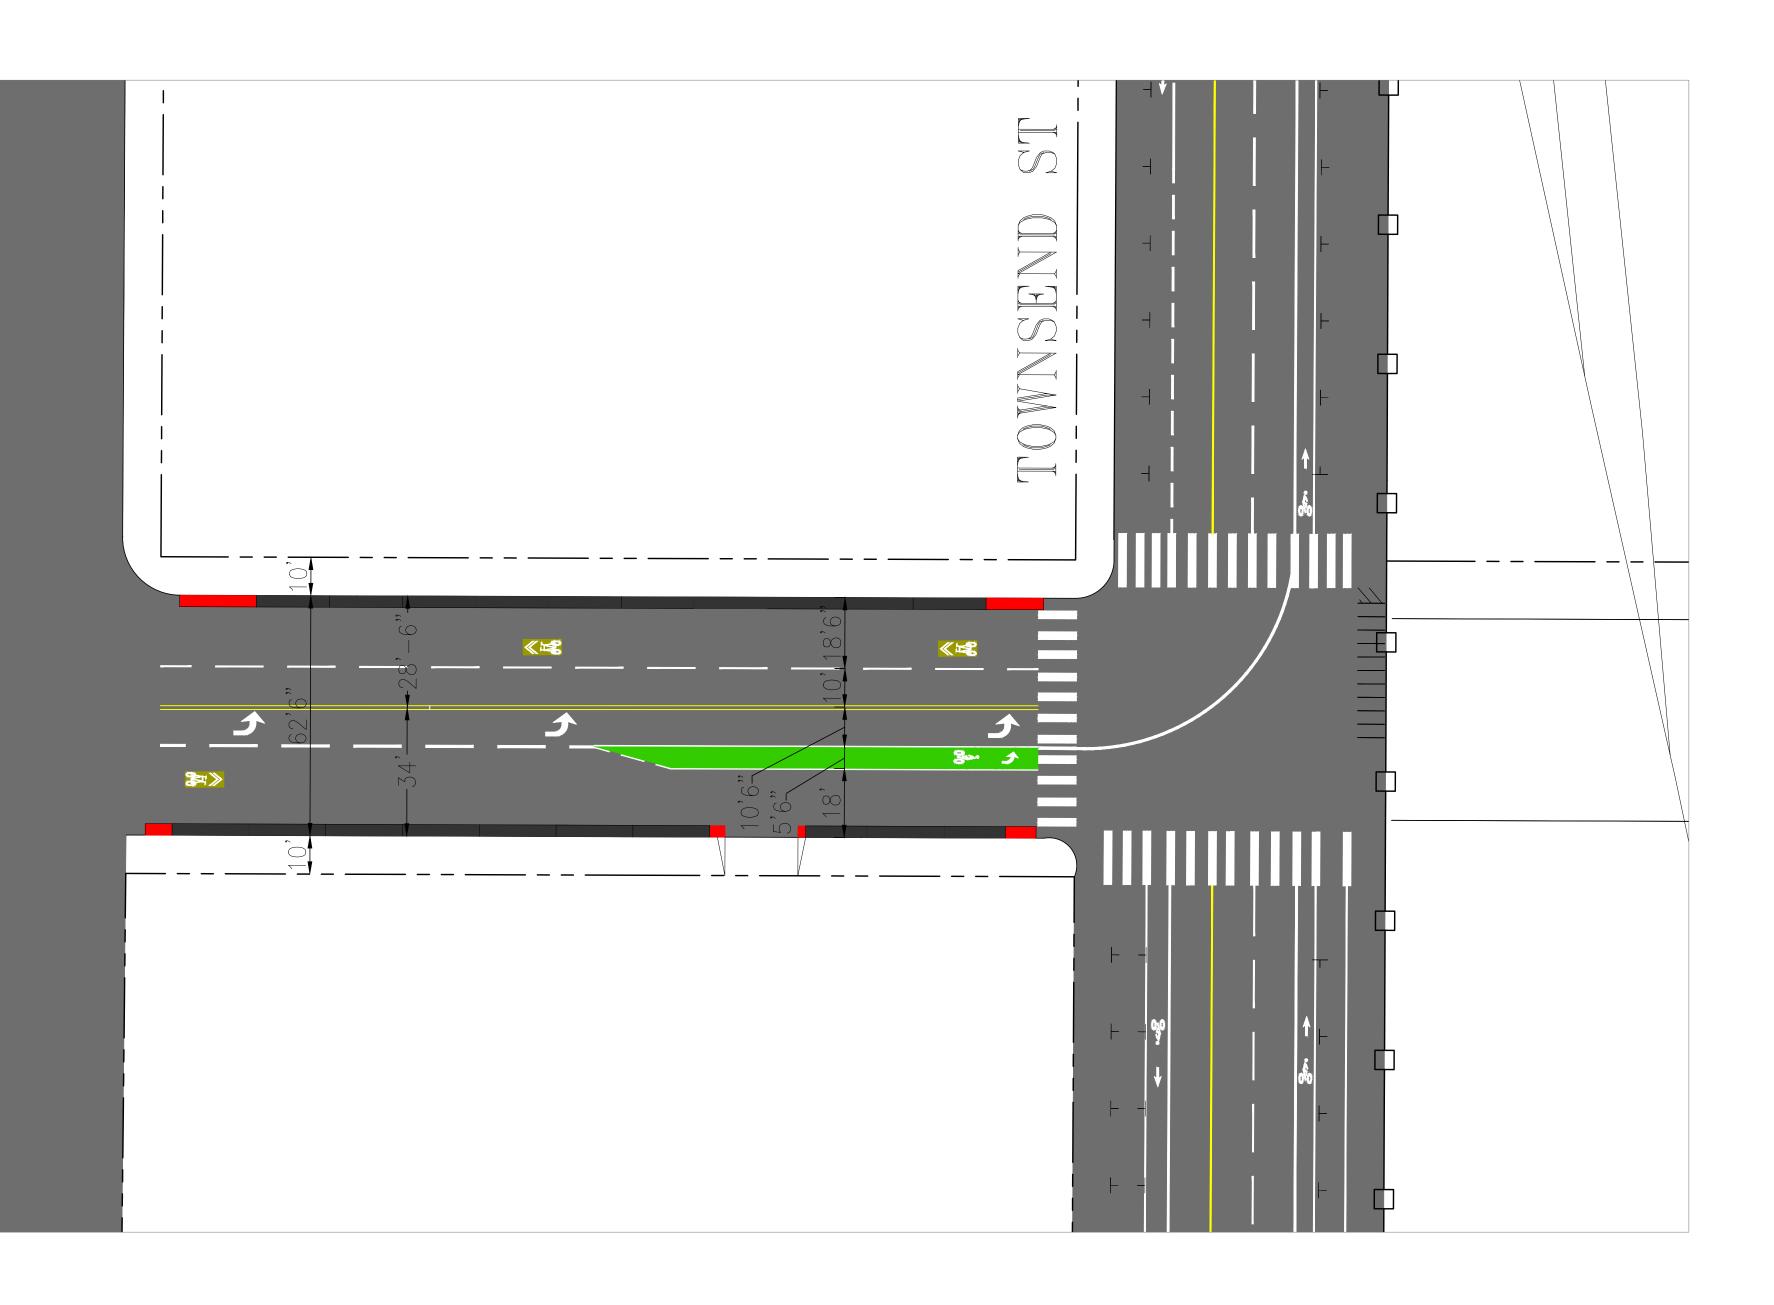


Legend:

- General Metered Pkg
- Extended Sidewalk
- General Metered Pkg
- White Curb
- Yellow Curb
- Blue Curb
- Red Curb




0' 25' 50

5th Street, Market to Shipley - Existing Conditions

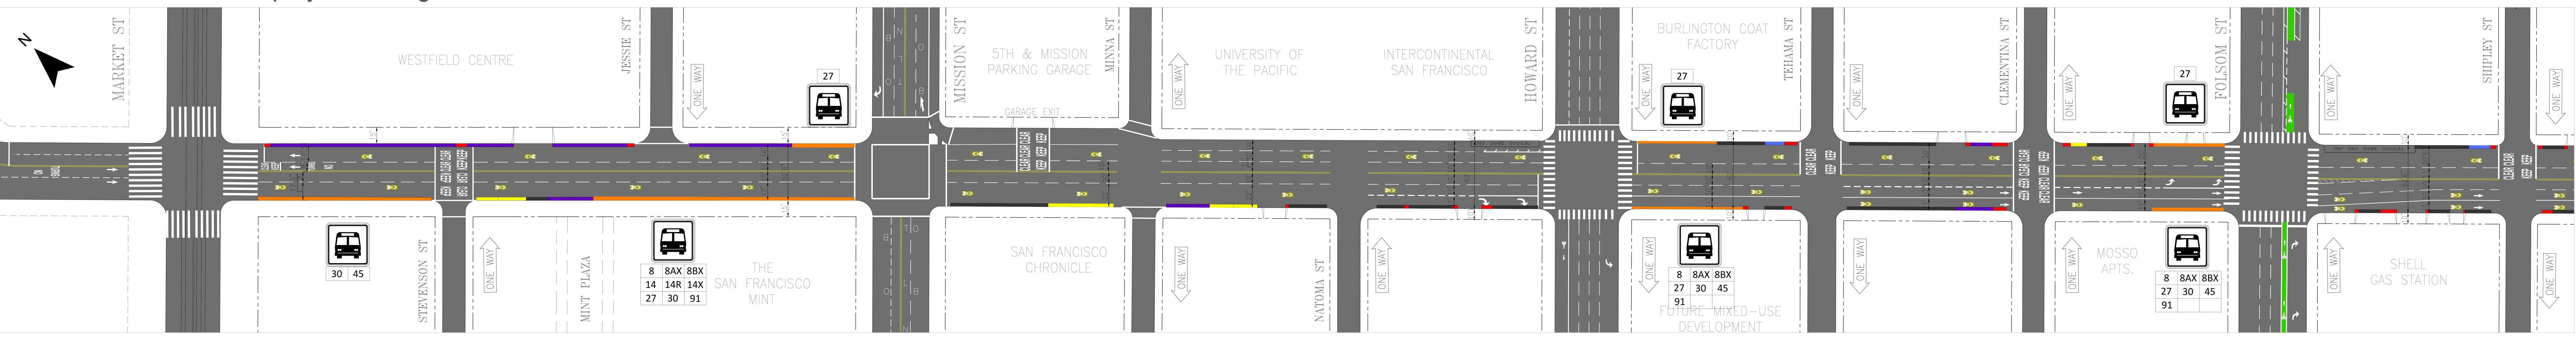

5th Street, Market to Shipley - Separated Bike Lanes

A A ST ST ST	WESTFI	ELD CENTRE	JESSIE ST
			Raised Crosswalk
	STEVENSON ST	Raised Crosswalk	
		MARKET ST - M	ISSION ST
		PARK/LOADING SPACES	WEST EAST
		EXISTING	12 19
		PROPOSED	0 13
		DIFFERENCE	-12 -6

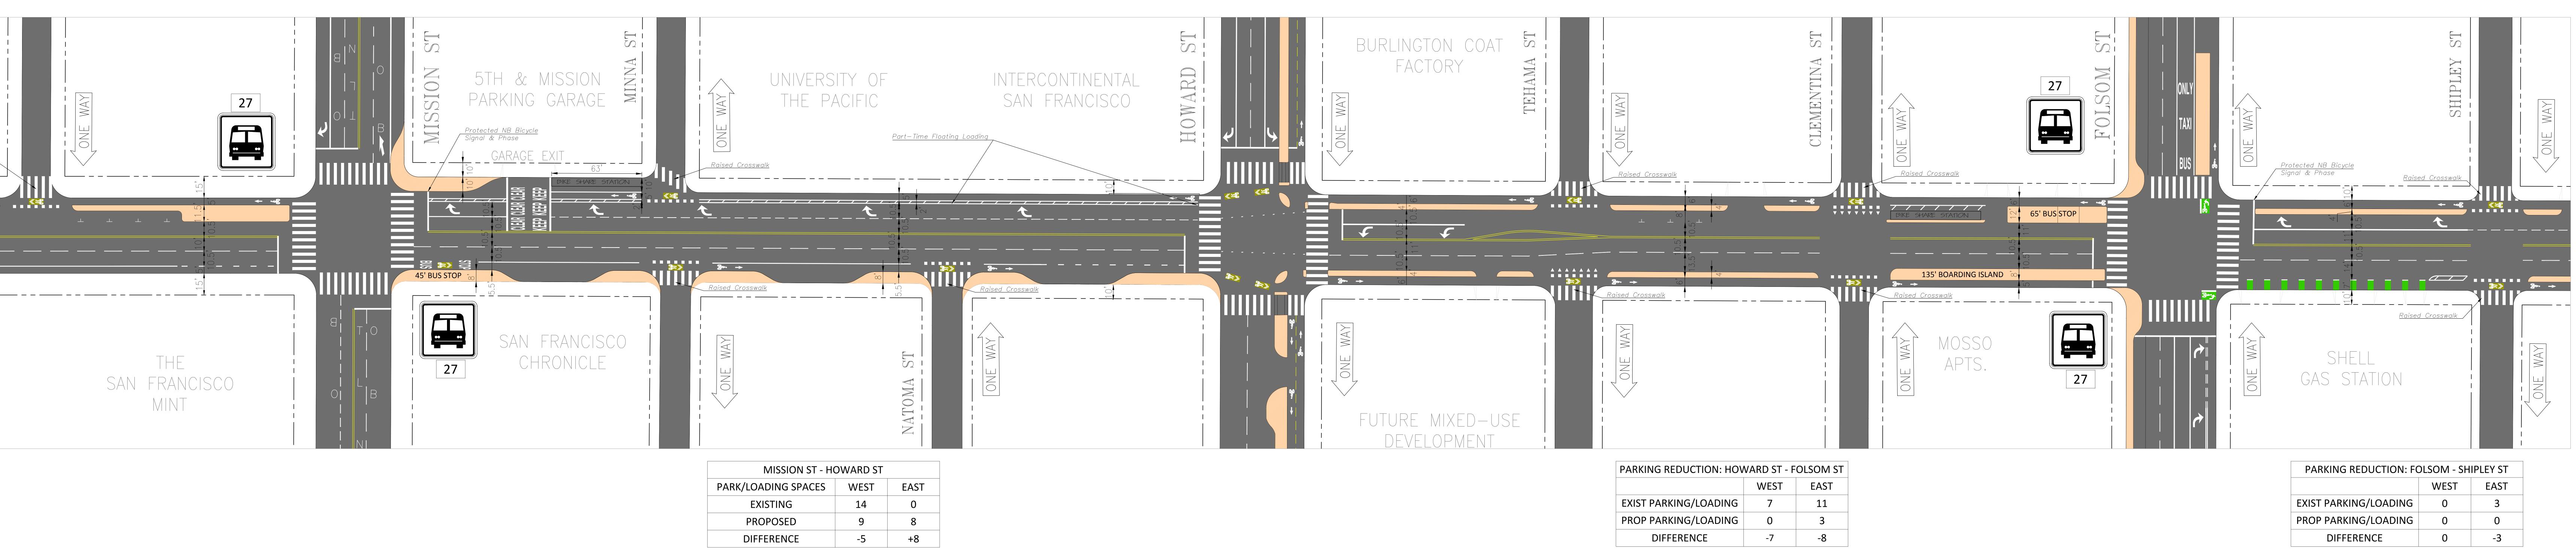


DRAFT

Legend:






5th Street, Shipley to Townsend - Existing Conditions

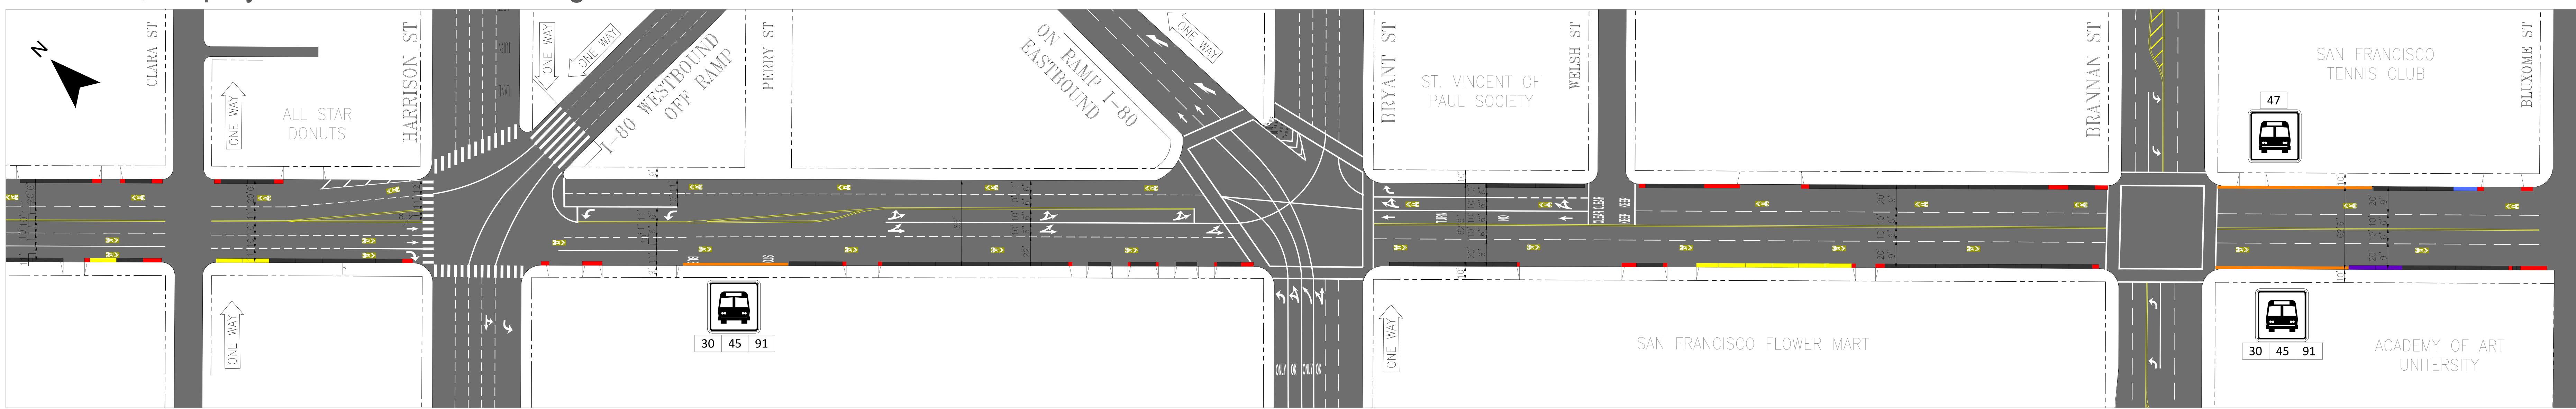


5th Street, Shipley to Townsend - Separated Bike Lanes

TS VID Raised Crosswalk		ALL S DONU	SI SON SI				
Raised Crosswalk	ONE WAY						
SHIPLEY ST - FO							
PARK/LOADING SPACES	WEST	EAST				P	PARK/LC
EXISTING	11	7					E
PROPOSED	0	0					PF
DIFFERENCE	-11	-7					DII

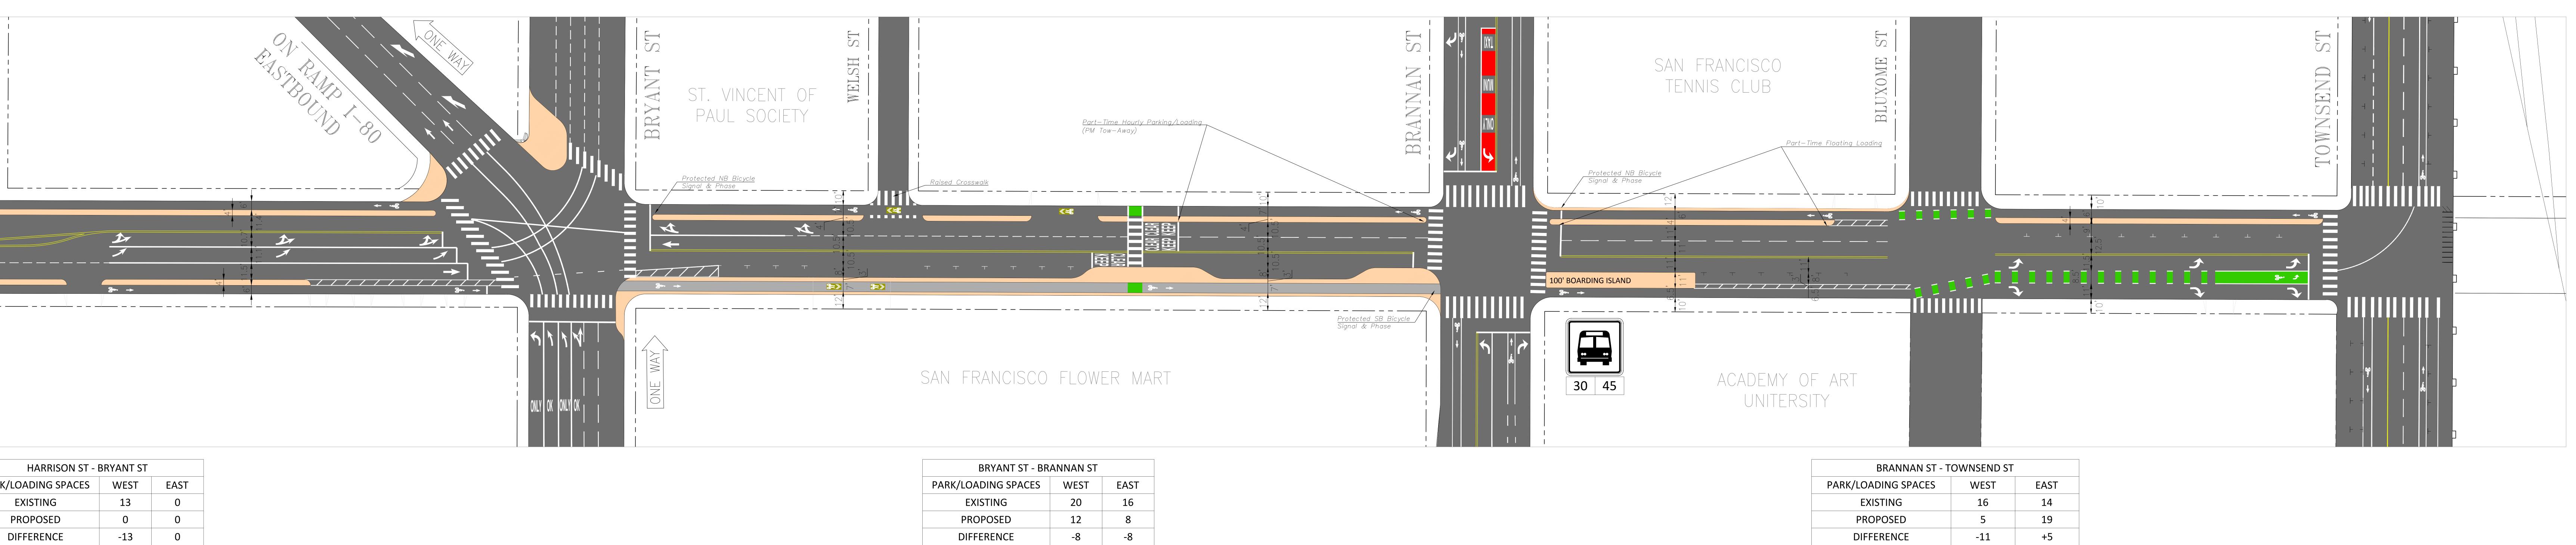

DIFFERENCE -13	0

PROPOSED DIFFERENCE

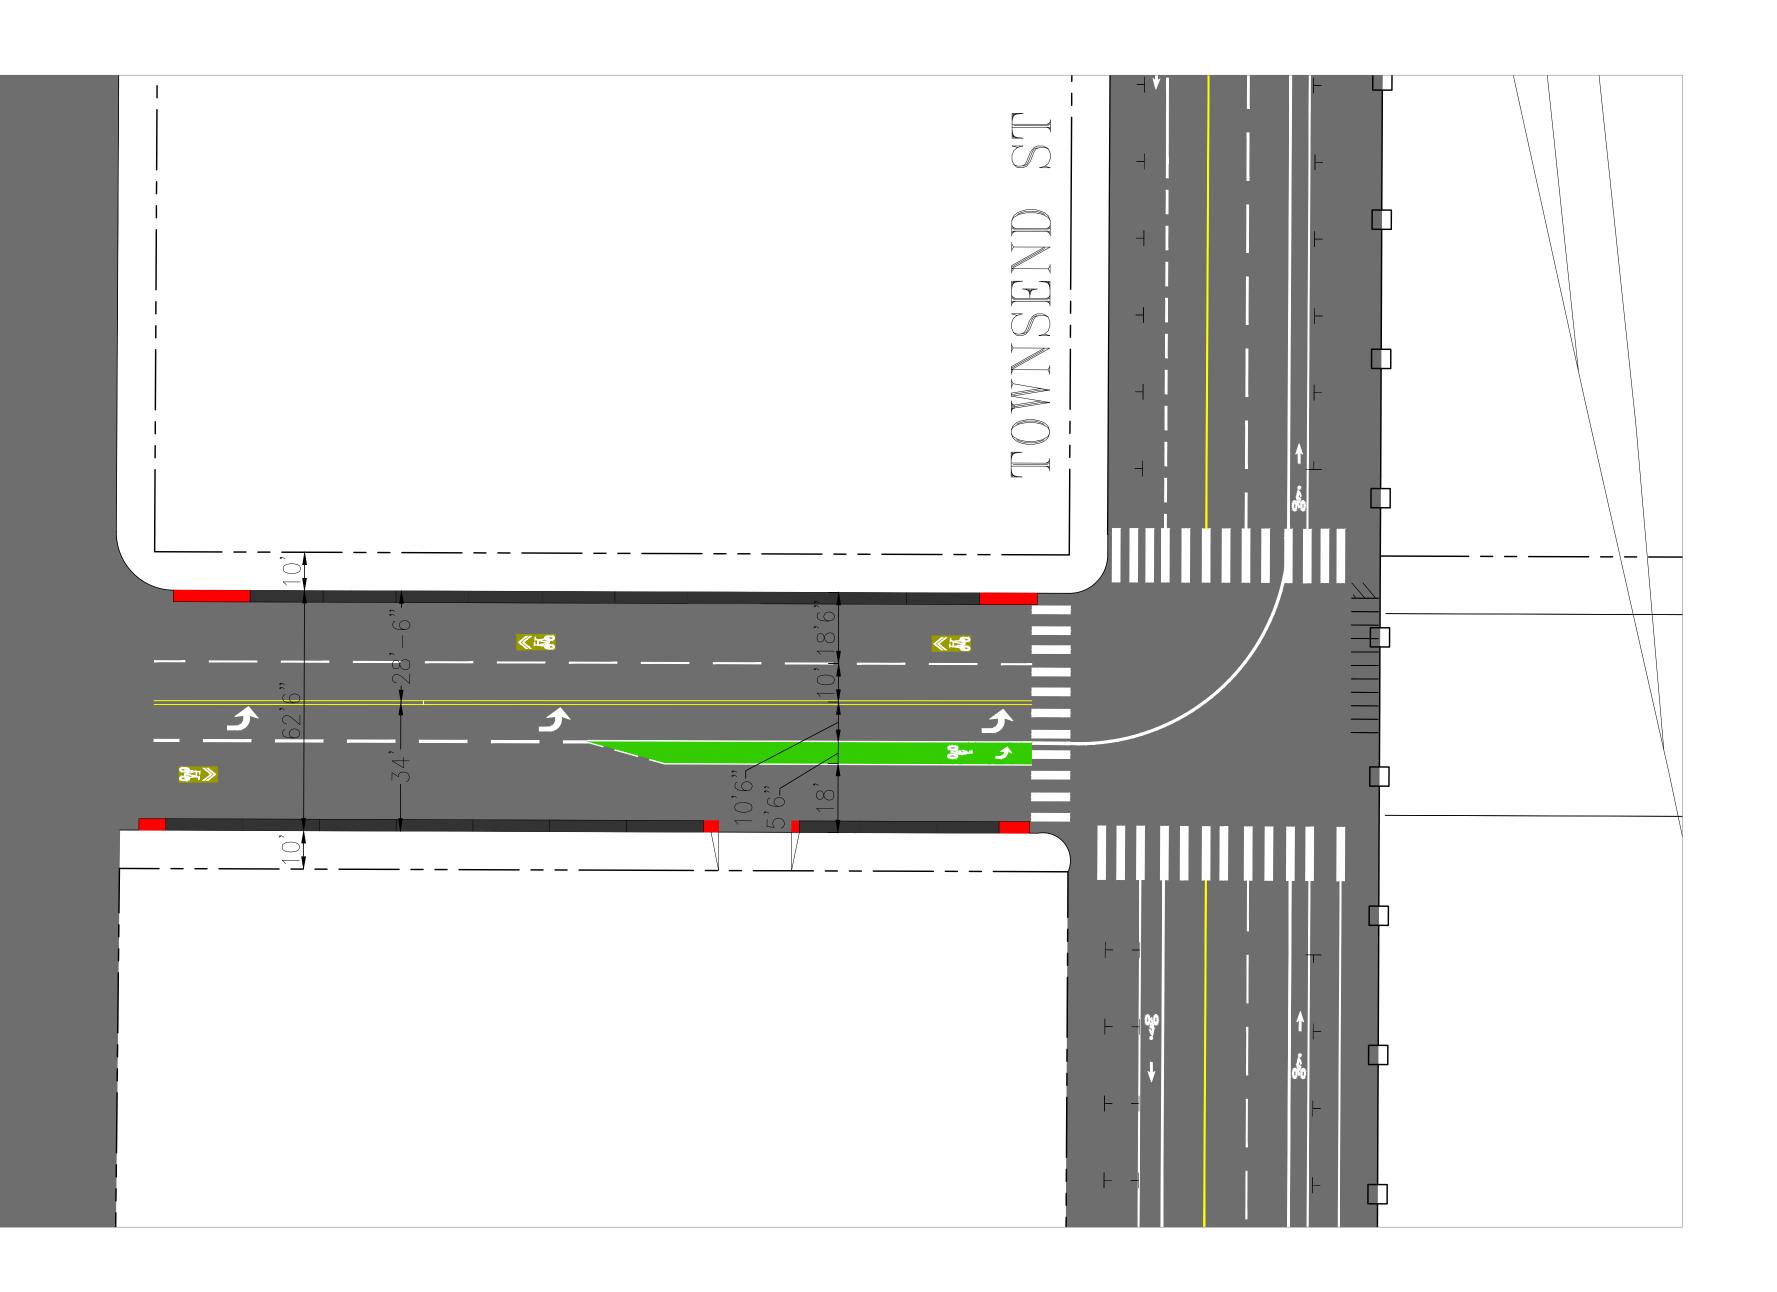


Legend:




0' 25' 50

5th Street, Market to Shipley - Existing Conditions

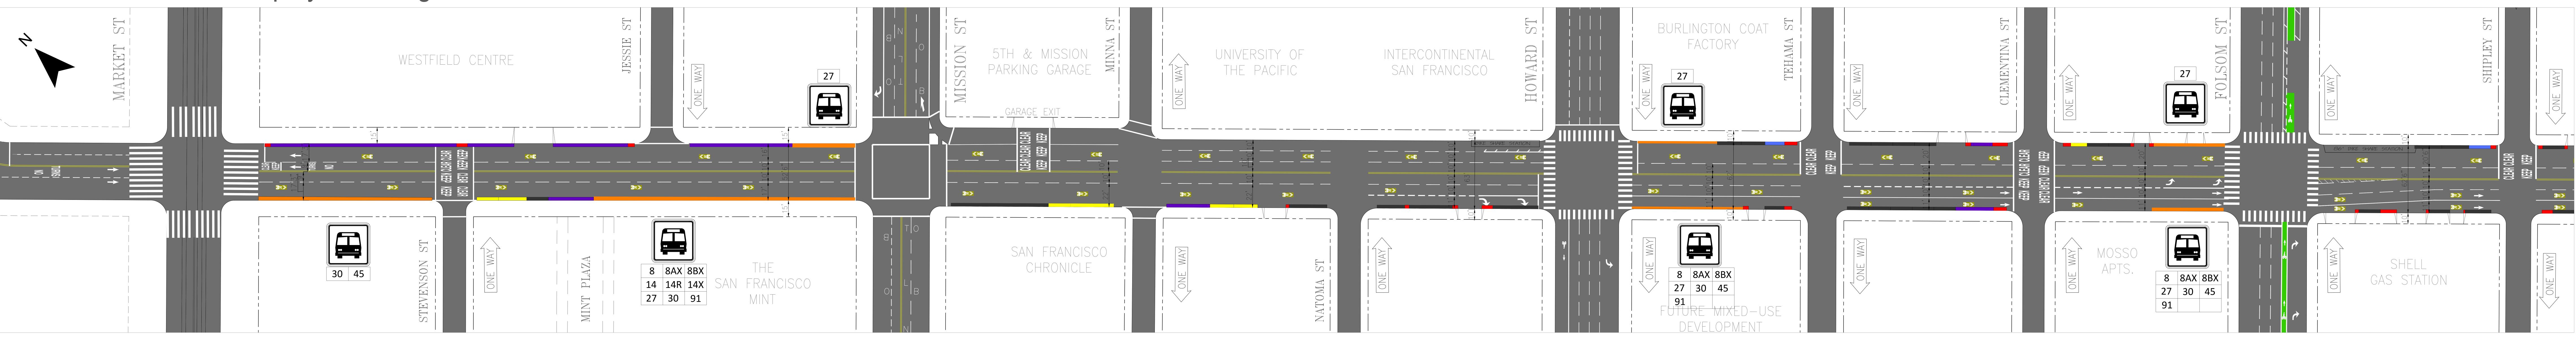

5th Street, Market to Shipley - Separated Bike Lanes and Raised SB Cycle Track

NO_TURNS			ELD CENTRE		LS EISSE Raised Crosswalk		<u>eted SB Bicycle</u> & Phase	Prote Signal						
			MARKET ST	- MISSION ST	Г						MISSION ST - HOV	VARD ST		
			PARK/LOADING SPACE	S WEST	EAST					PARK/LOA	ADING SPACES	WEST	EAST	
			EXISTING	12	19					EX	ISTING	14	0	
			PROPOSED	0	13					PRC	DPOSED	9	8	
			DIFFERENCE	-12	-6					DIFF	ERENCE	-5	+8	

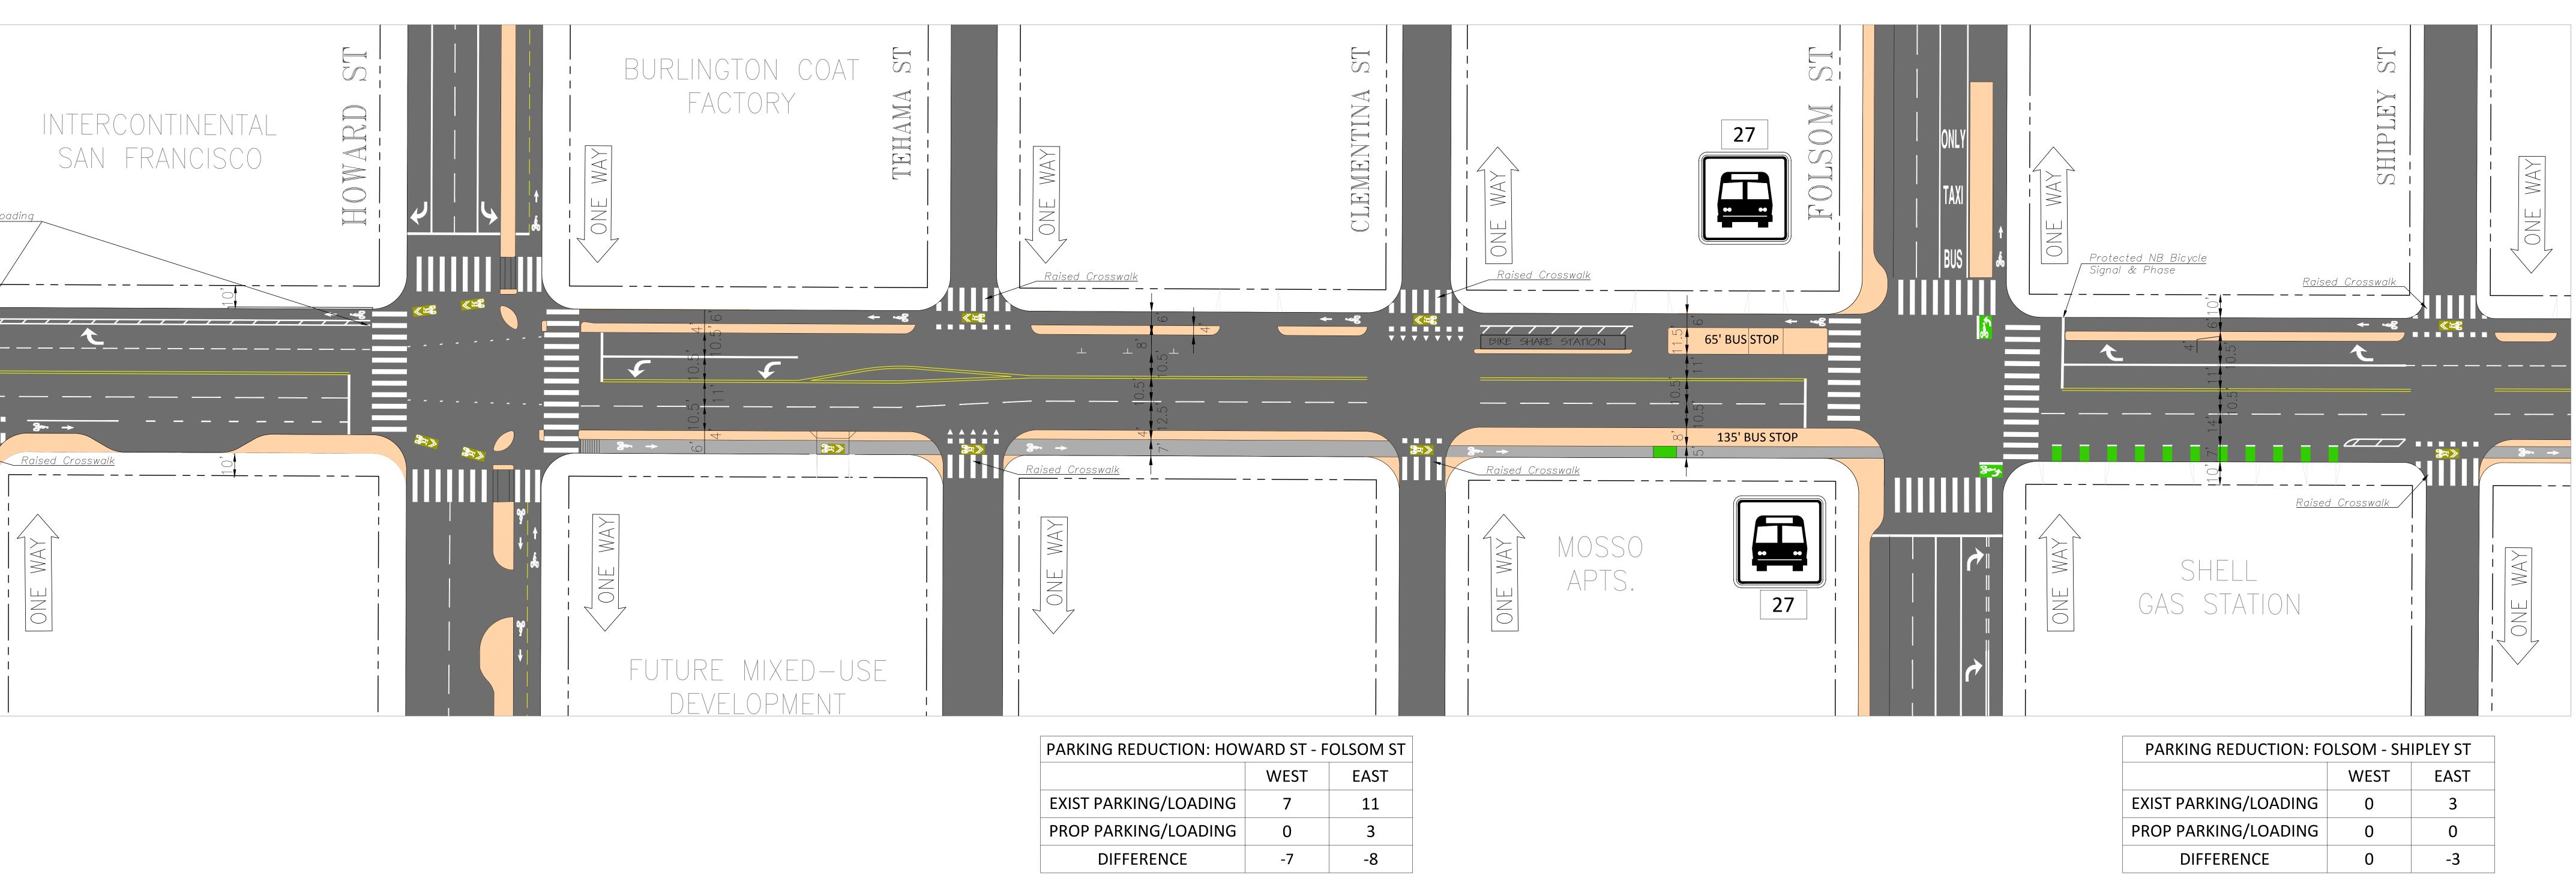


DRAFT

Legend:






5th Street, Shipley to Townsend - Existing Conditions

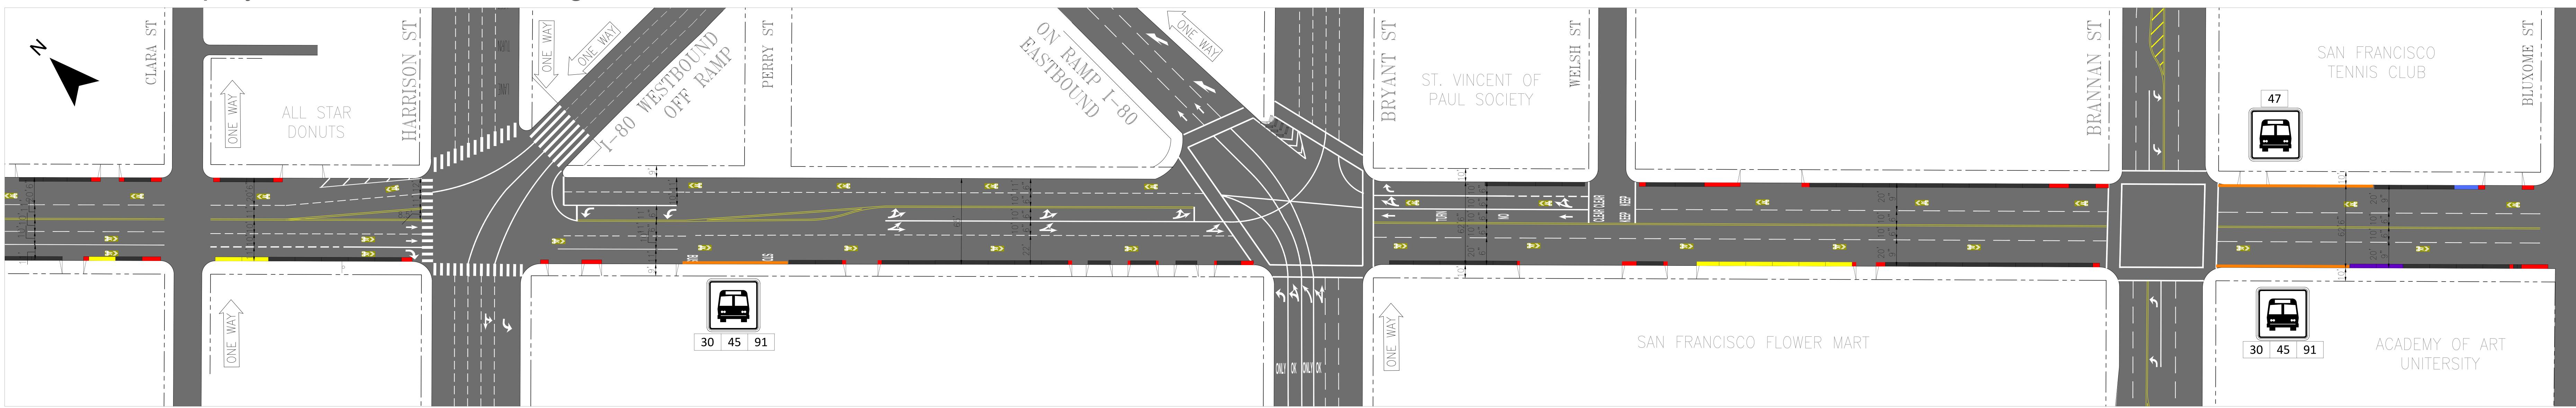


5th Street, Shipley to Townsend - Separated Bike Lanes and Raised SB Cycle Track

	-			
ALL S Raised Crosswalk Raised Crosswalk K		PERRY ST		VINCENT OF JL SOCIETY
2' Sidewalk Extension				
Raised Crosswaik	Protected SB Bicycle 2' Signal & Phase I I I <td>Sidewalk Extension</td> <td></td> <td><u>2' Sidewalk Extension</u> SAN FRAN</td>	Sidewalk Extension		<u>2' Sidewalk Extension</u> SAN FRAN
SHIPLEY ST - FOLSOM ST		HARRISON ST - BRYANT ST		BRY
PARK/LOADING SPACES WEST EAST		PARK/LOADING SPACES WEST		PARK/LOADIN
EXISTING 11 7		EXISTING 13	0	EXISTI
PROPOSED 0 0		PROPOSED 0	0	PROPOS
DIFFERENCE -11 -7		DIFFERENCE -13	0	DIFFEREI

SHIPLEY ST - FOLSOM ST								
PARK/LOADING SPACES	WEST	EAST						
EXISTING	11	7						
PROPOSED	0	0						
DIFFERENCE	-11	-7						

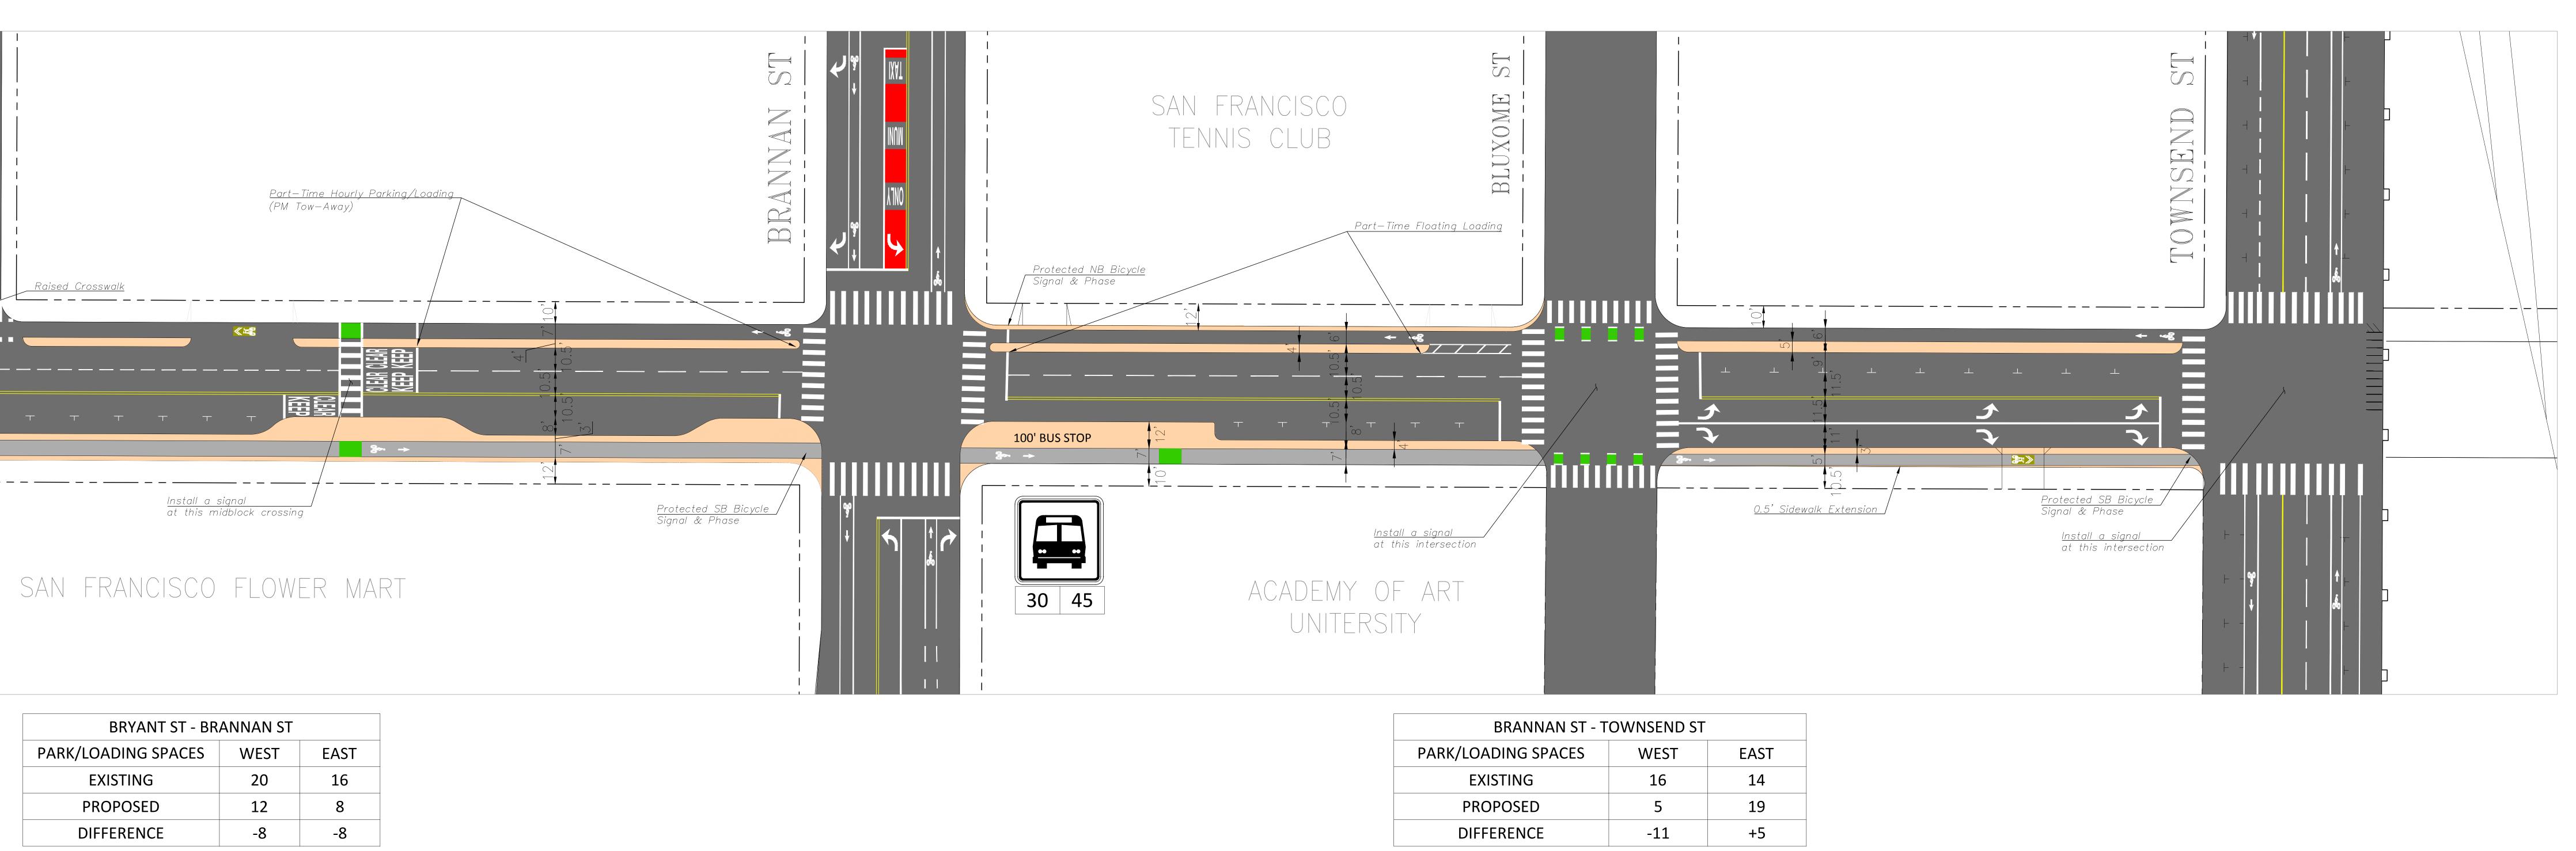

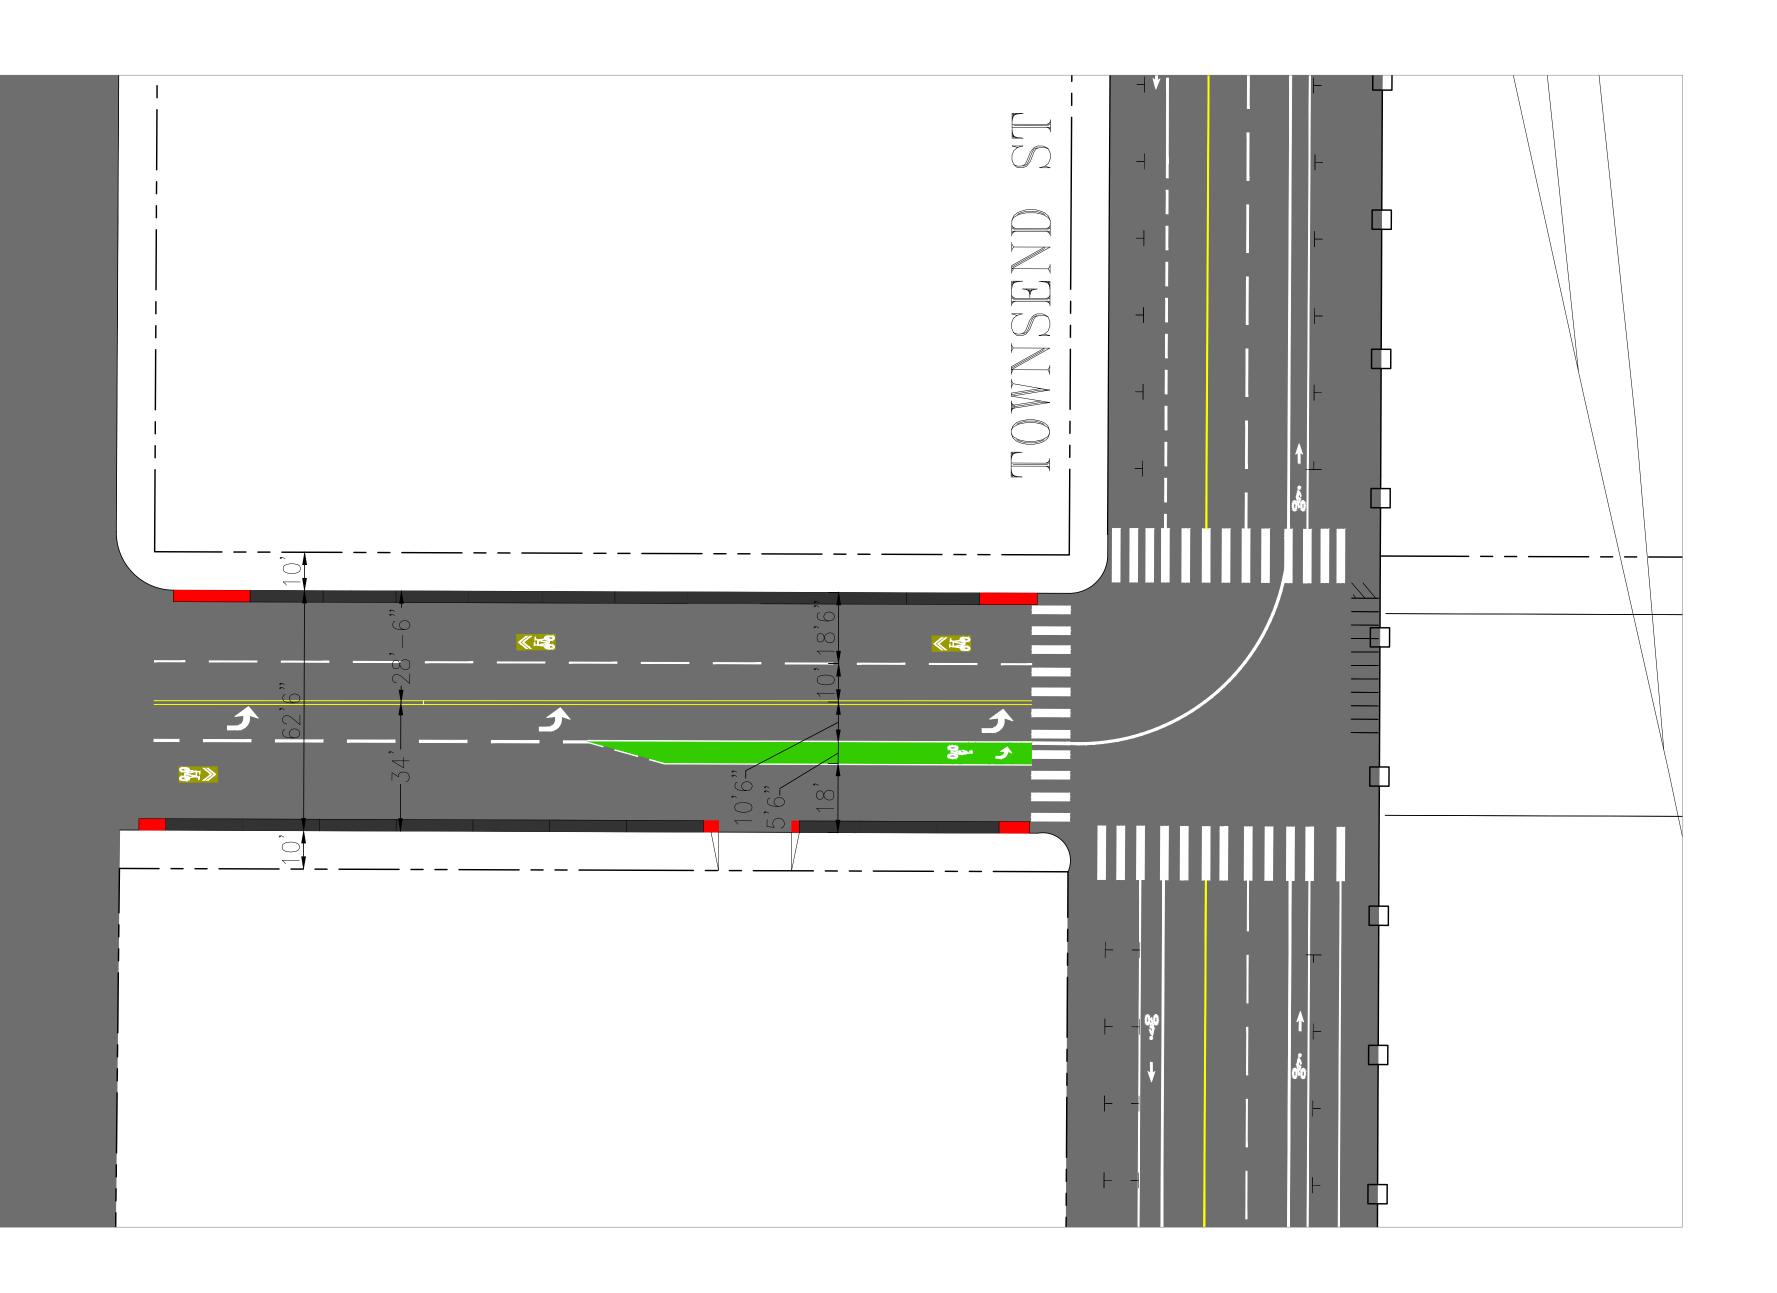

Legend:





0' 25' 50