

# Potrero Avenue Streetscape Project


## Legislation Status

List of proposed curb legislation affecting parking

Closest Street	Detailed Location	Side	Parking Spaces	Reason
16th St	16th St to 25' south	east	-1	Daylighting (not shown on diagram below)
18th St	18th St to 159' south	east	+5	Typo (legislated at 18th not 19th)
18th St	18th St to 43' south	west	+2	Pedestrian bulb deleted from contract
19th St	19th St to 159' south	east	-8	Transit-only lane, typo (legislated at 18th not 19th)
21st St	75' to 93' south of 21st St	east	-1	Pedestrian bulb transition
22nd St	22nd St East to 195' north	west	-5	Landscaped median and left turn pocket for General Hospital
22nd St	22nd St East to 95' south	west	-2	Median island
23rd St	23rd St West to 40' south	west	-2	Left turn pocket
23rd St	23rd St East to 105' south	west	-1	Median island
24th St	24th St to 145' north	west	-5	Extension of transit only lane
24th St	105' to 132' south of 24th St	west	-1	Bus bulb transition

Key  Legislated in 2014  
 Proposed 2017 Legislation

For simplicity, this graphic only includes legislation items that affect parking and bus zones.

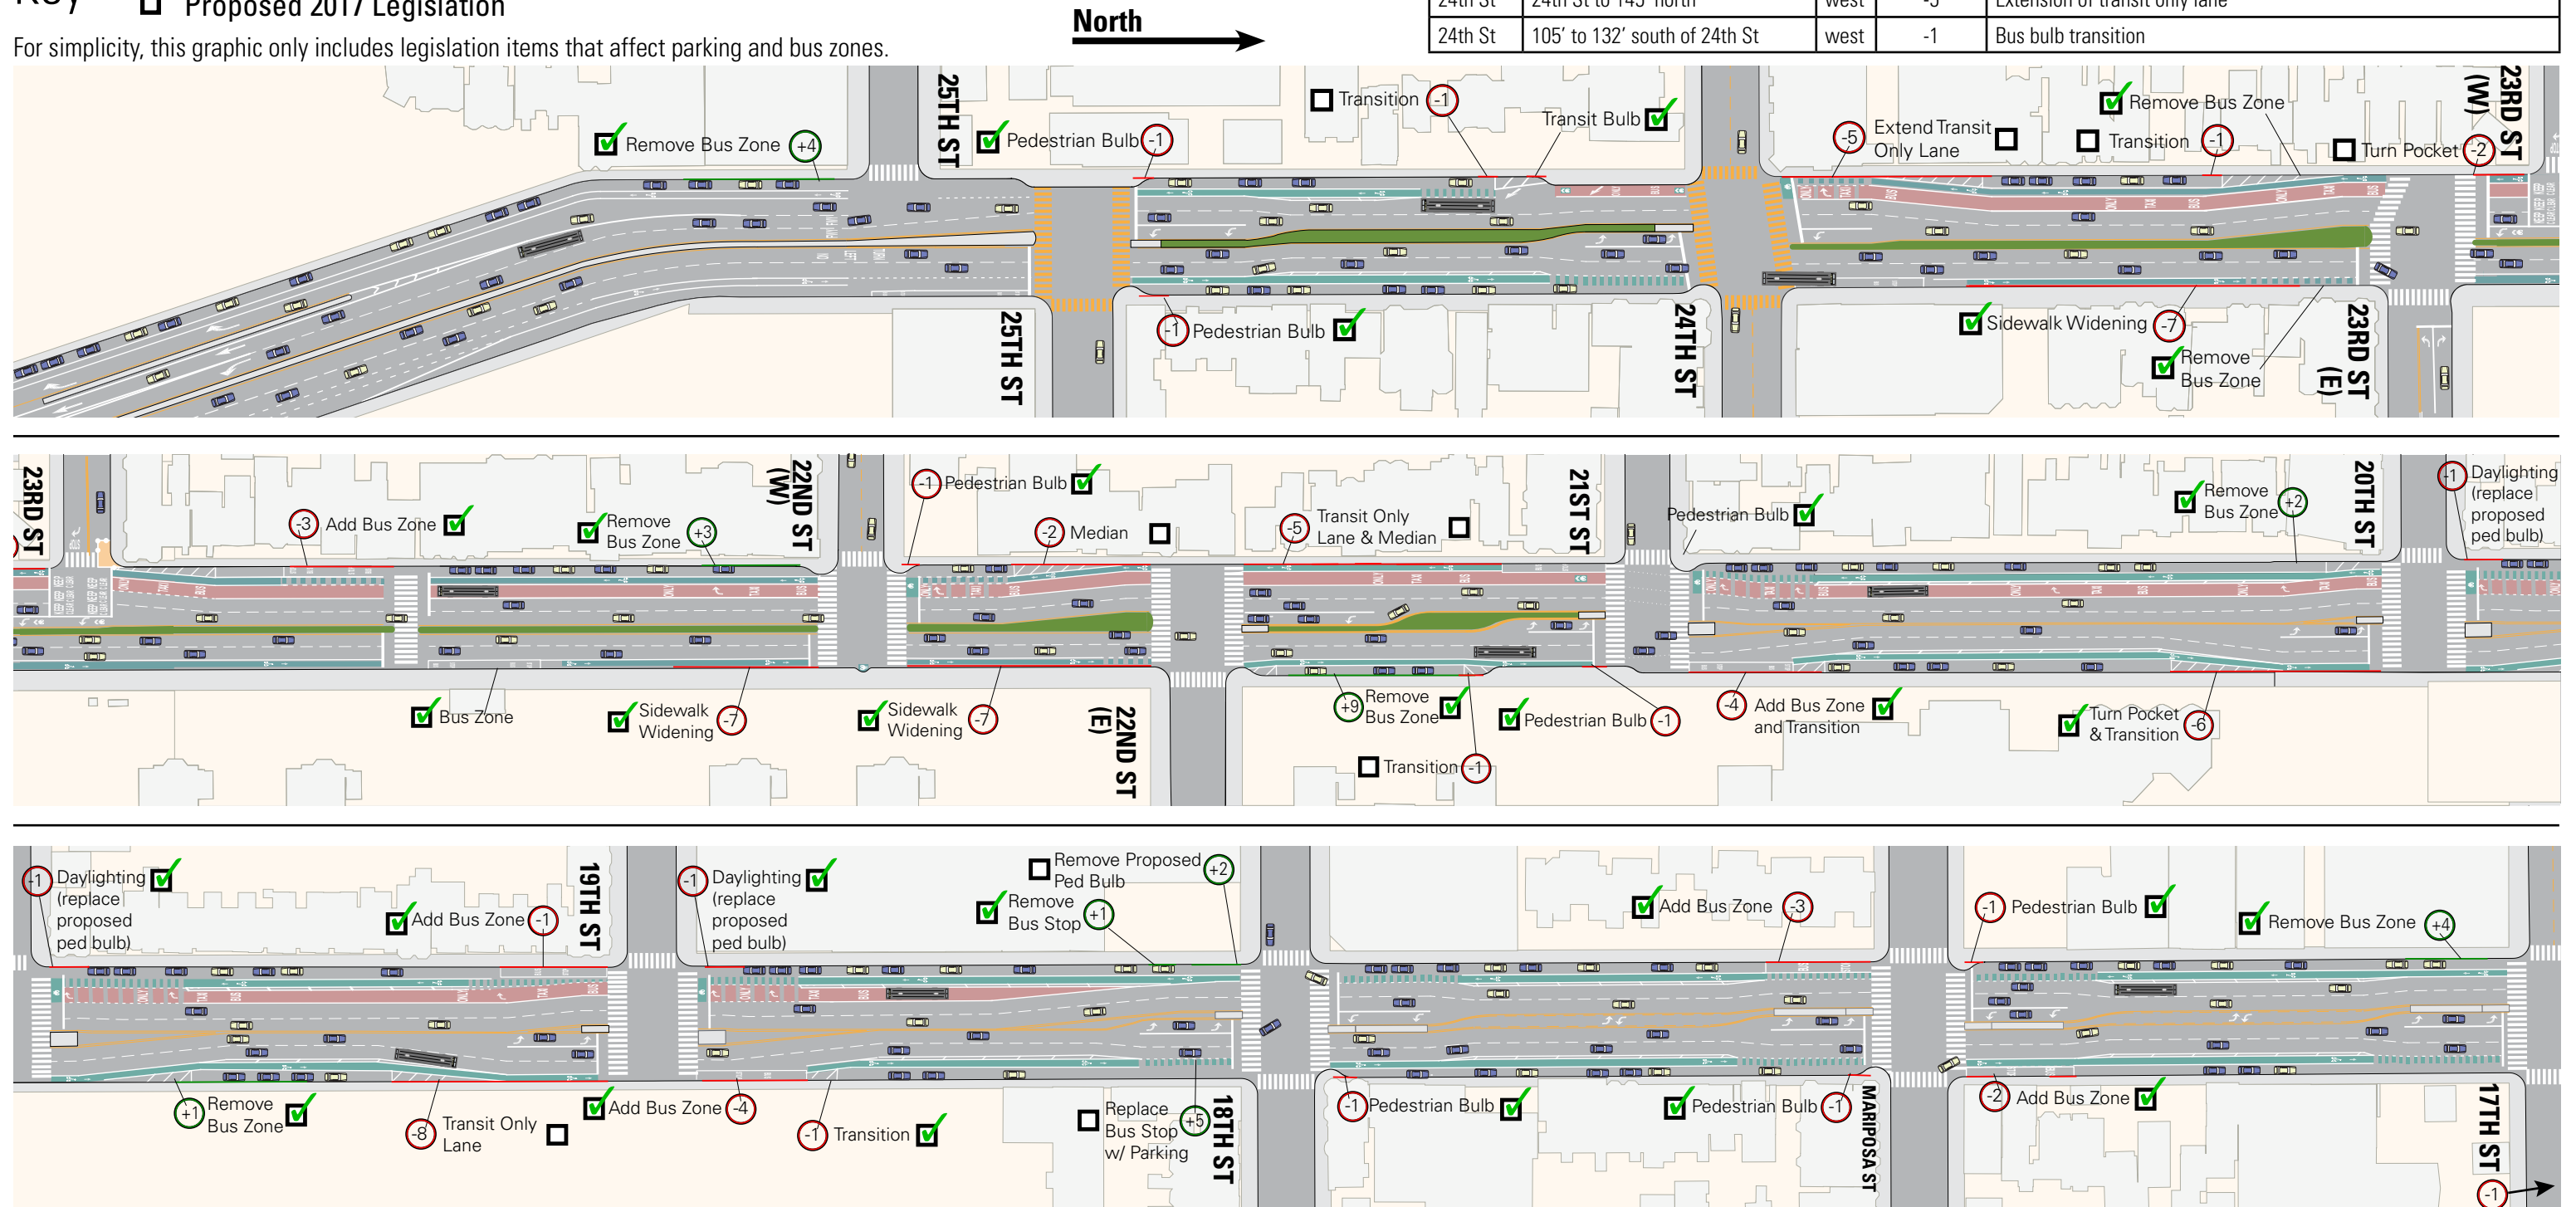

\*Daylighting will replace proposed pedestrian bulb on southeast corner of Potrero Ave & 16th St