





← Southbound towards Cesar Chavez St

Northbound towards Market St →

Existing

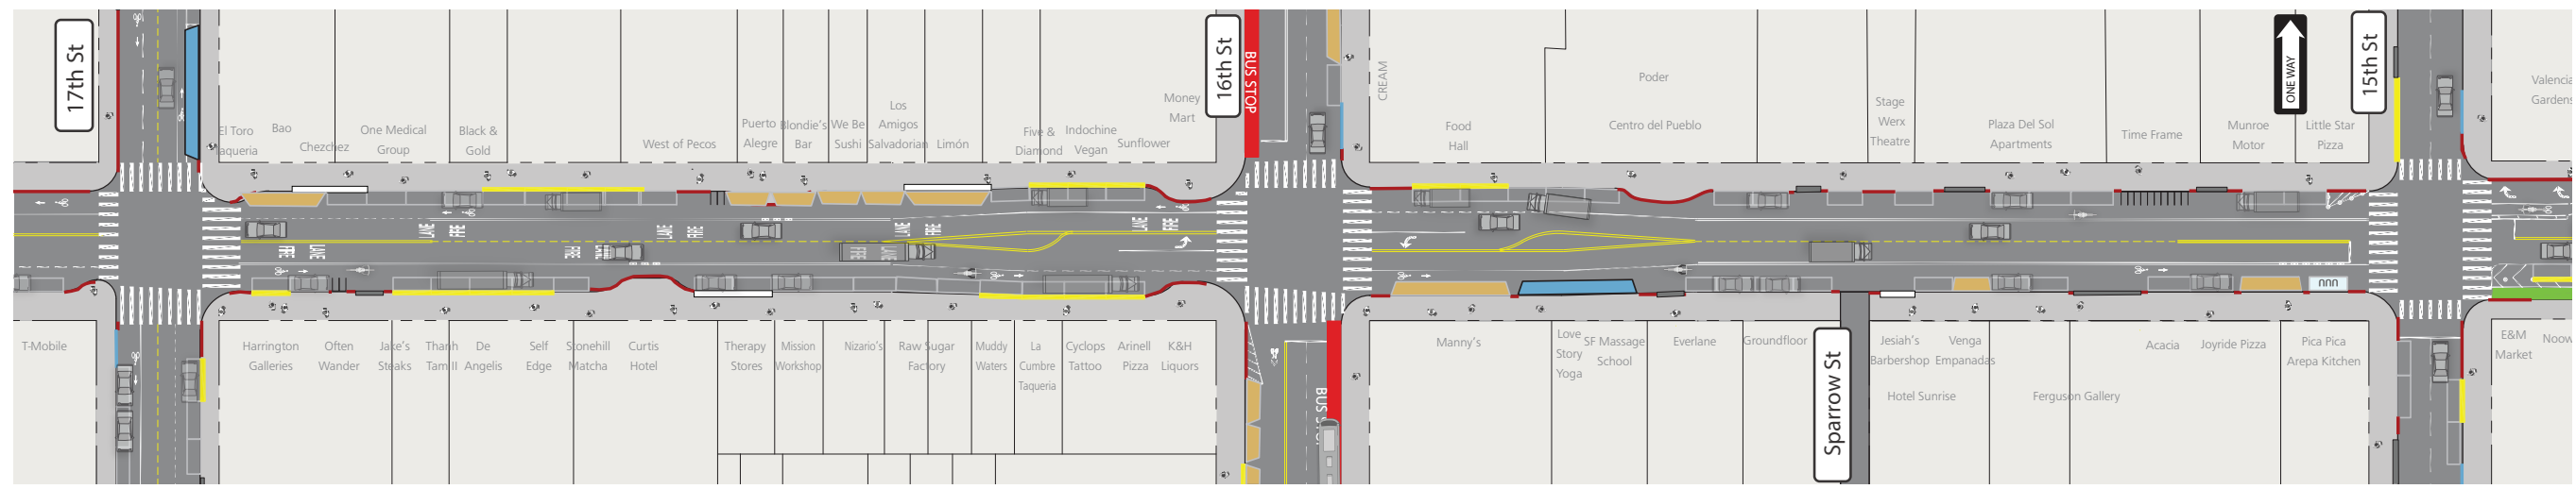

Proposed

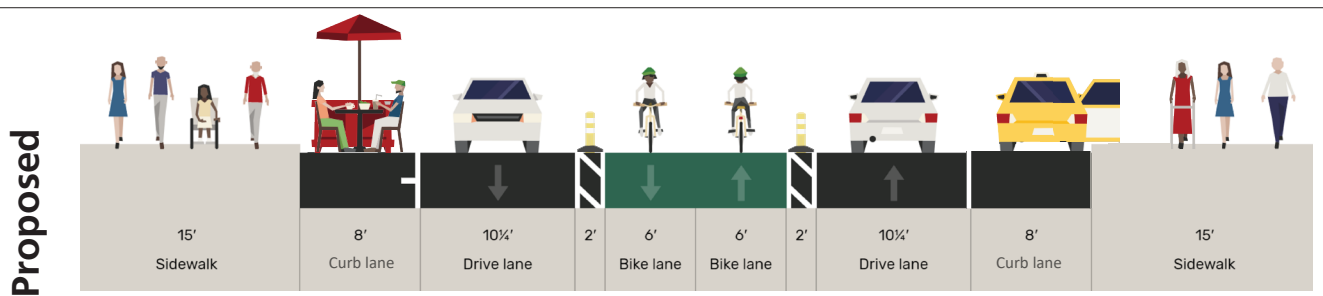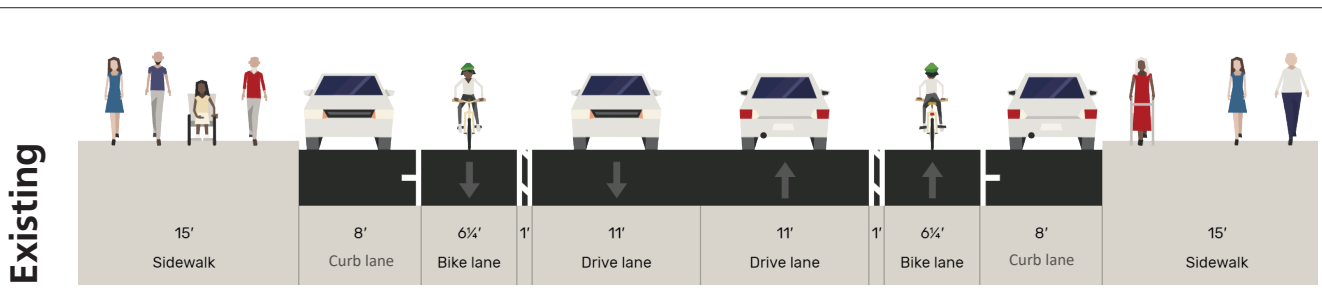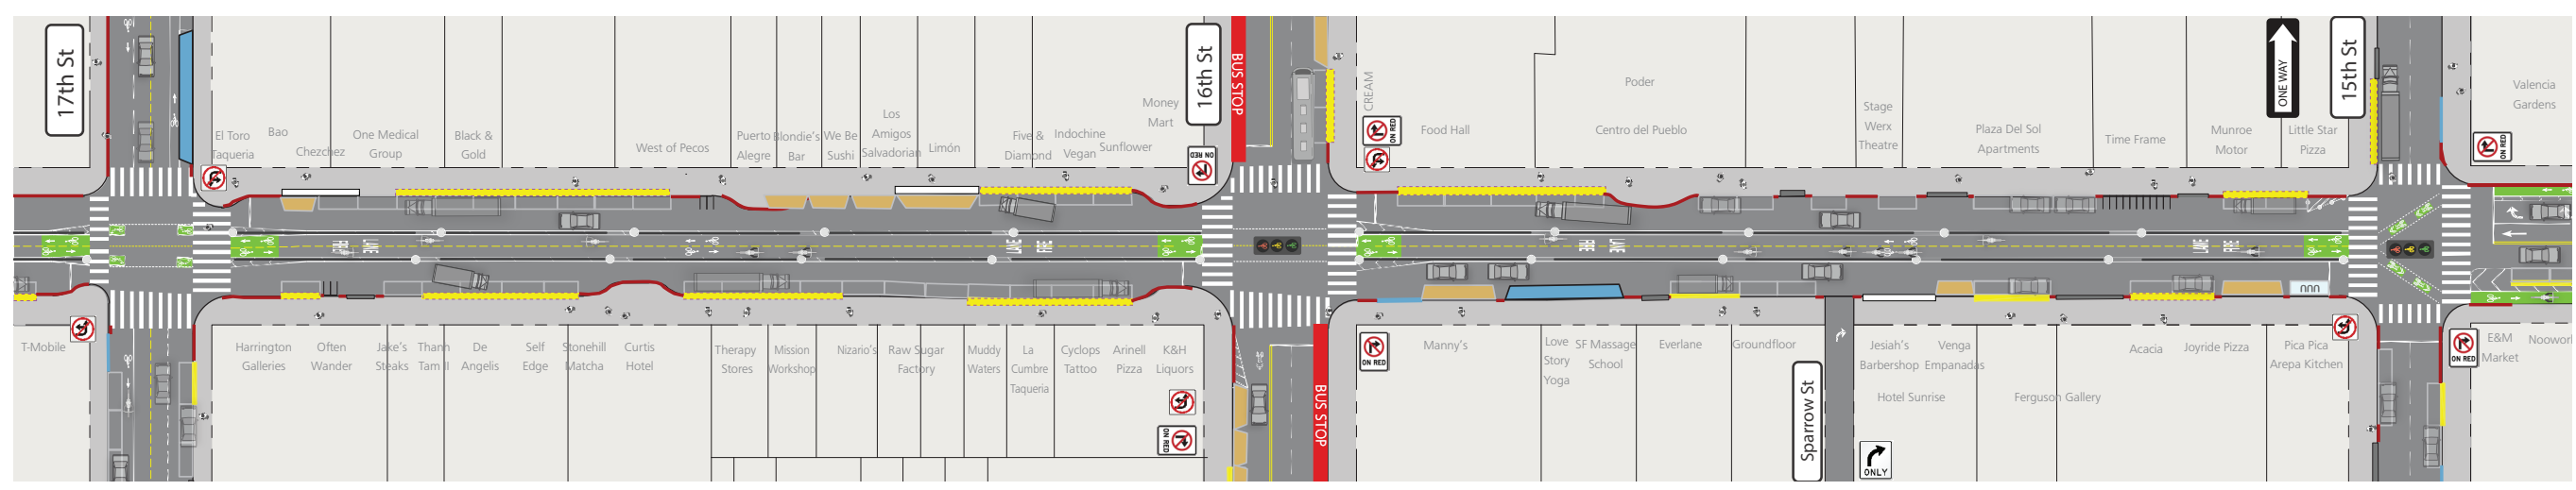


### Legend

- Red Zones
- Blue Zone (Accessible Parking)
- White Zone (Passenger Loading)
- Bikeshare Station
- Green Zone (Short-term Parking)
- Metered Space
- General Loading Zone
- Shared Spaces
- Yellow Zone (Commercial Loading)
- Driveway
- Dual Use Zone (Commercial Loading & General Loading)
- Motorcycle Spaces
- Bike Corral



← Southbound towards Cesar Chavez St

Northbound towards Market St →

Existing

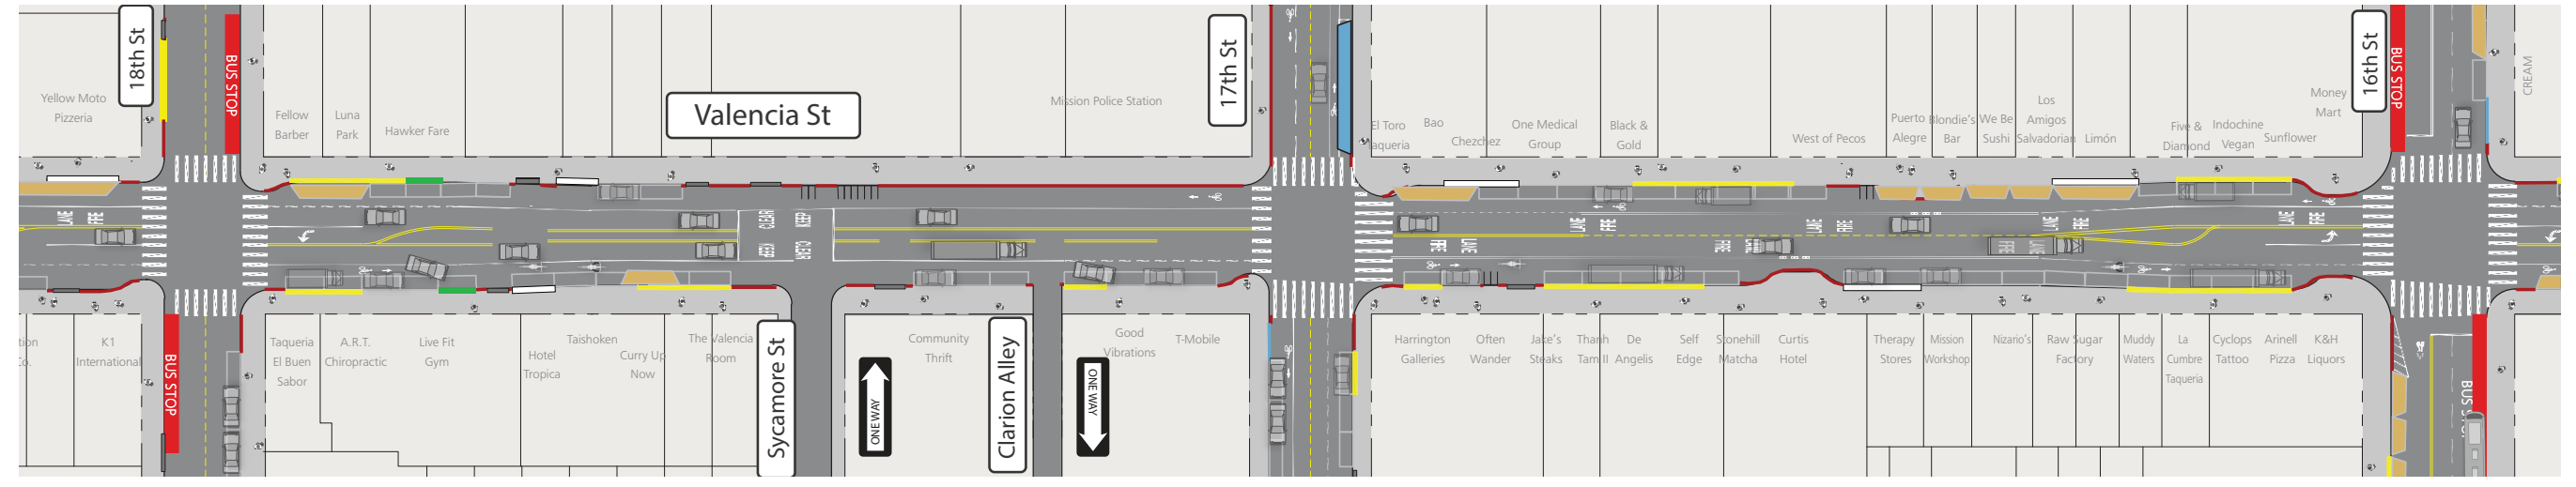

Proposed

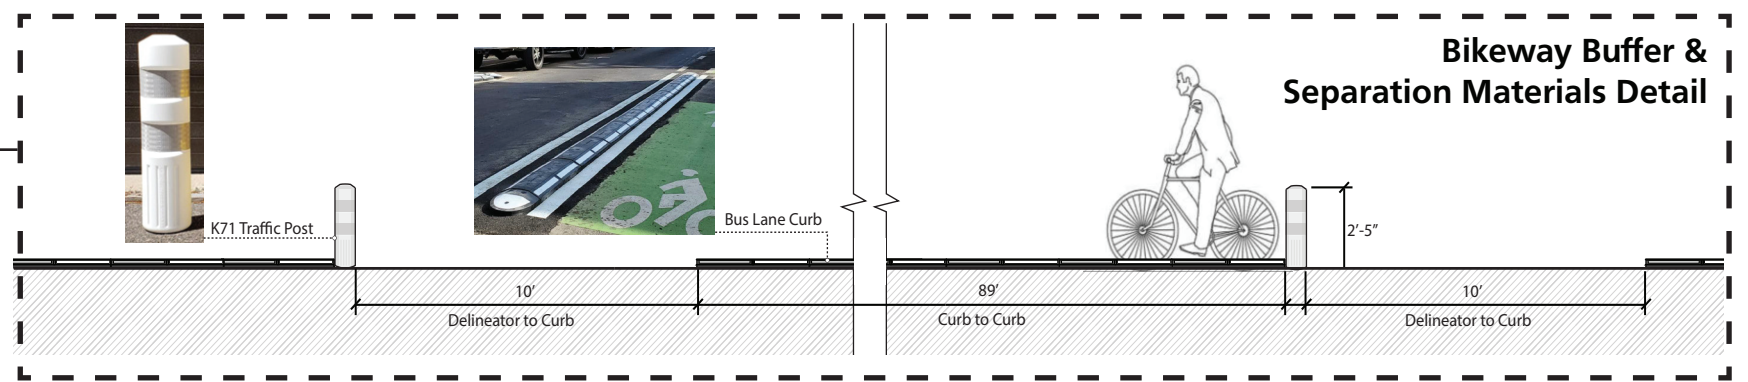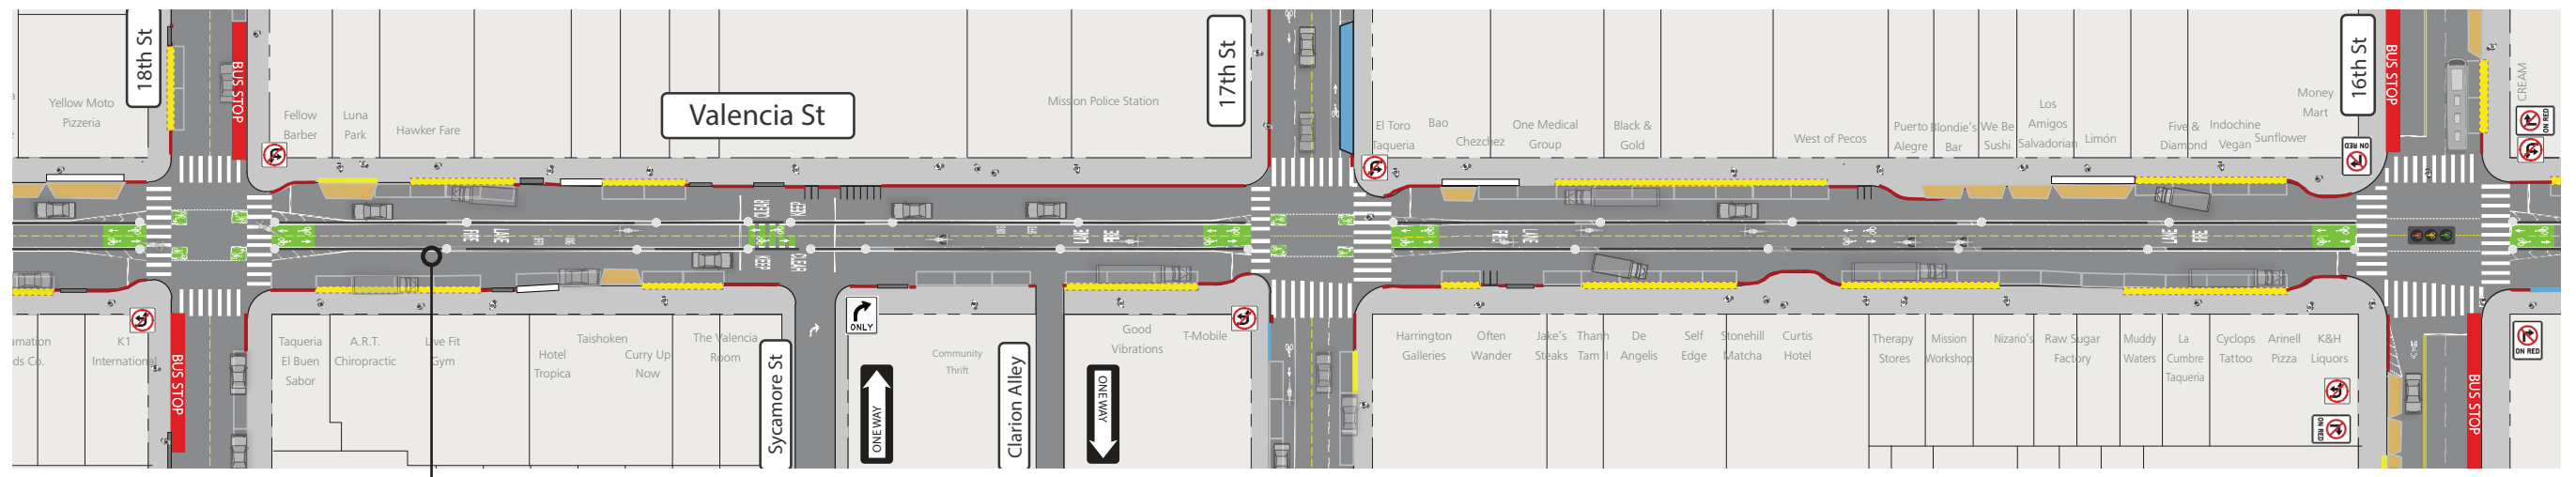


### Legend

- Red Zones
- Blue Zone (Accessible Parking)
- White Zone (Passenger Loading)
- Bikeshare Station
- Green Zone (Short-term Parking)
- Metered Space
- General Loading Zone
- Shared Spaces
- Yellow Zone (Commercial Loading)
- Driveway
- Dual Use Zone (Commercial Loading & General Loading)
- Motorcycle Spaces
- Bike Corral




← Southbound towards Cesar Chavez St

Northbound towards Market St →

Existing

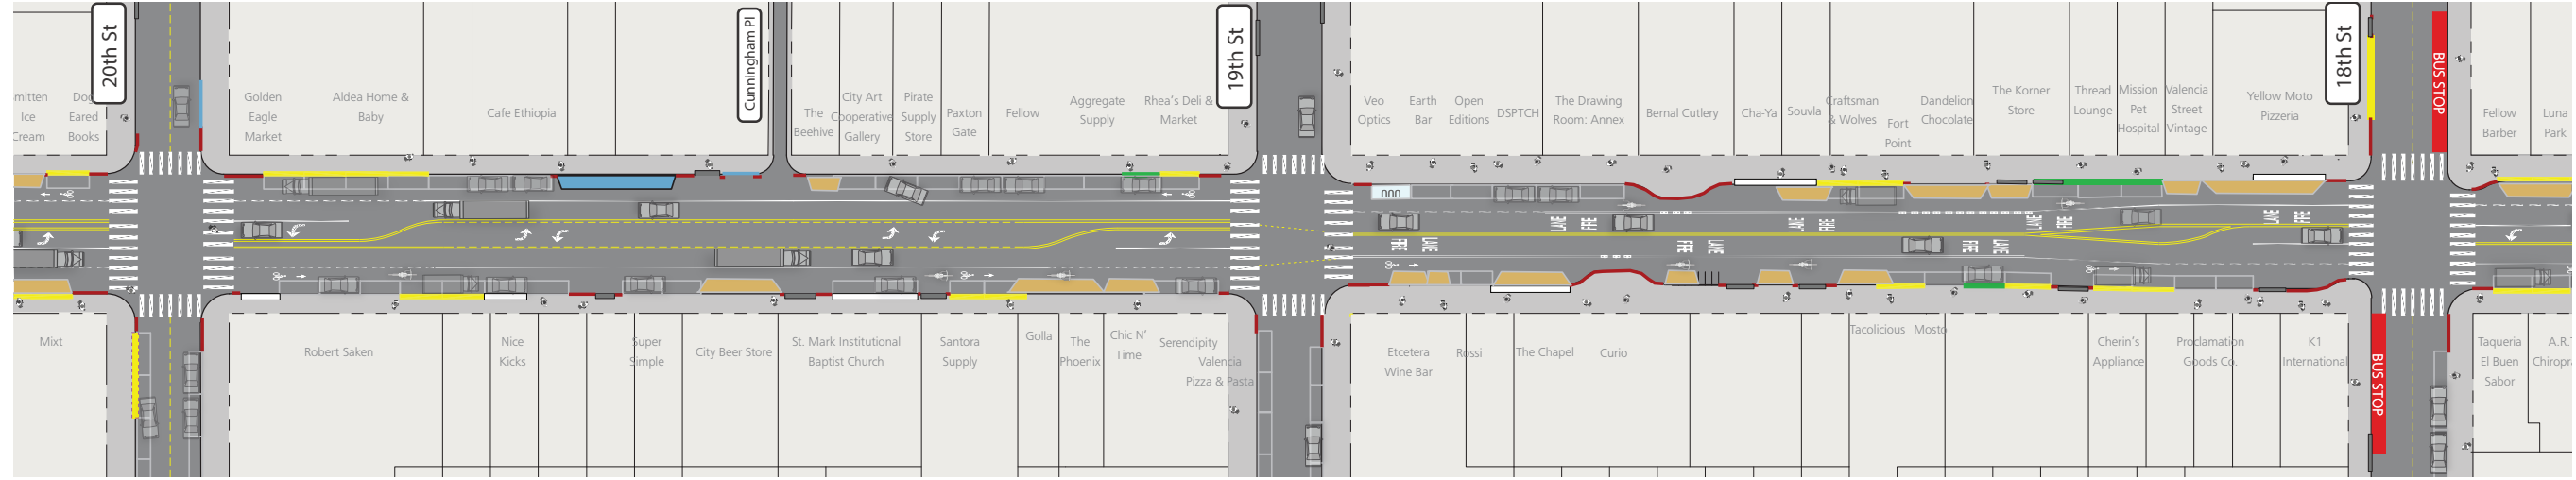

Proposed

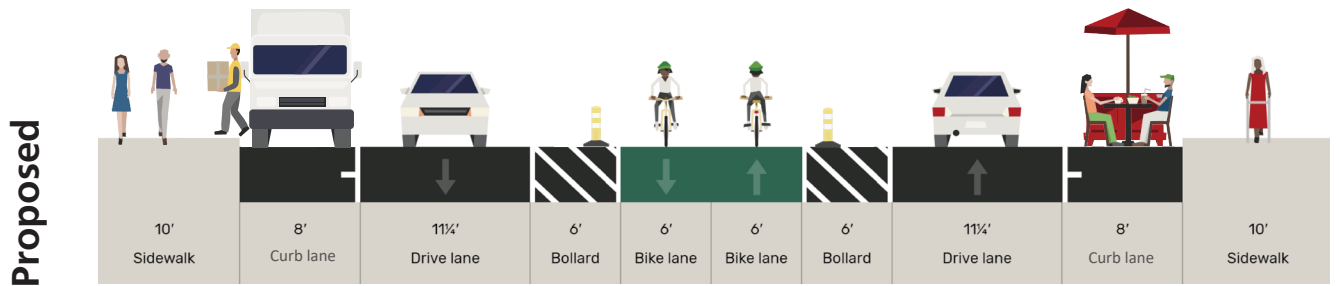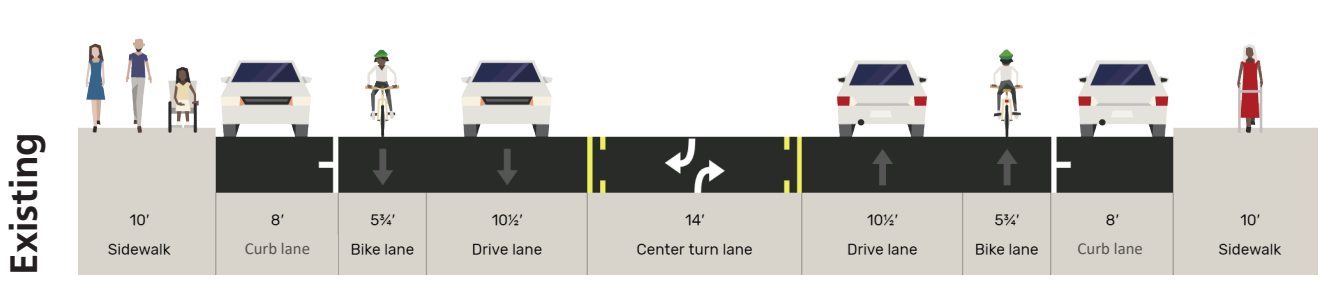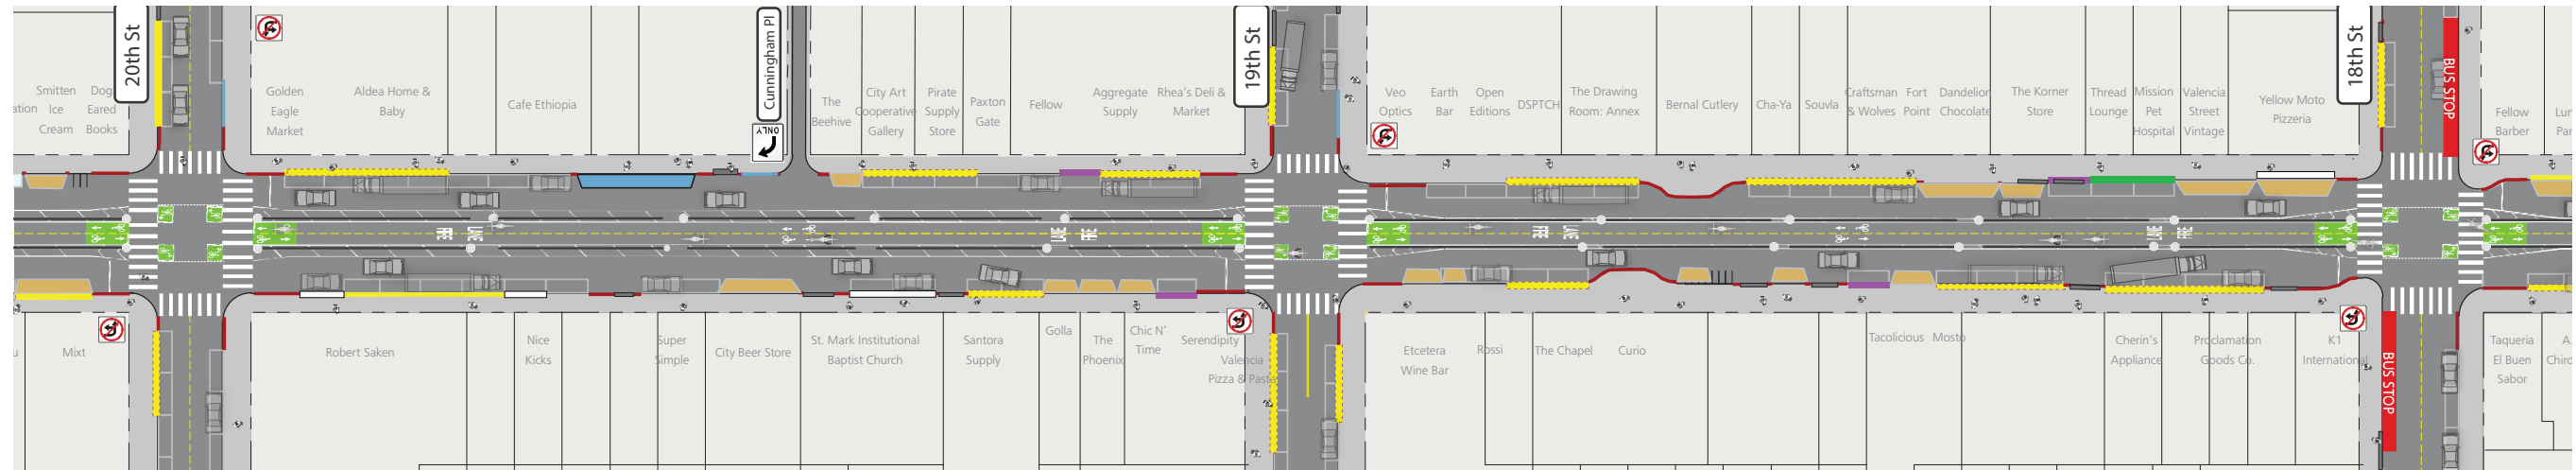


### Legend

- Red Zones
- Blue Zone (Accessible Parking)
- White Zone (Passenger Loading)
- Bikeshare Station
- Green Zone (Short-term Parking)
- Metered Space
- General Loading Zone
- Shared Spaces
- Yellow Zone (Commercial Loading)
- Driveway
- Dual Use Zone (Commercial Loading & General Loading)
- Motorcycle Spaces
- Bike Corral



← Southbound towards Cesar Chavez St

Northbound towards Market St →

Existing

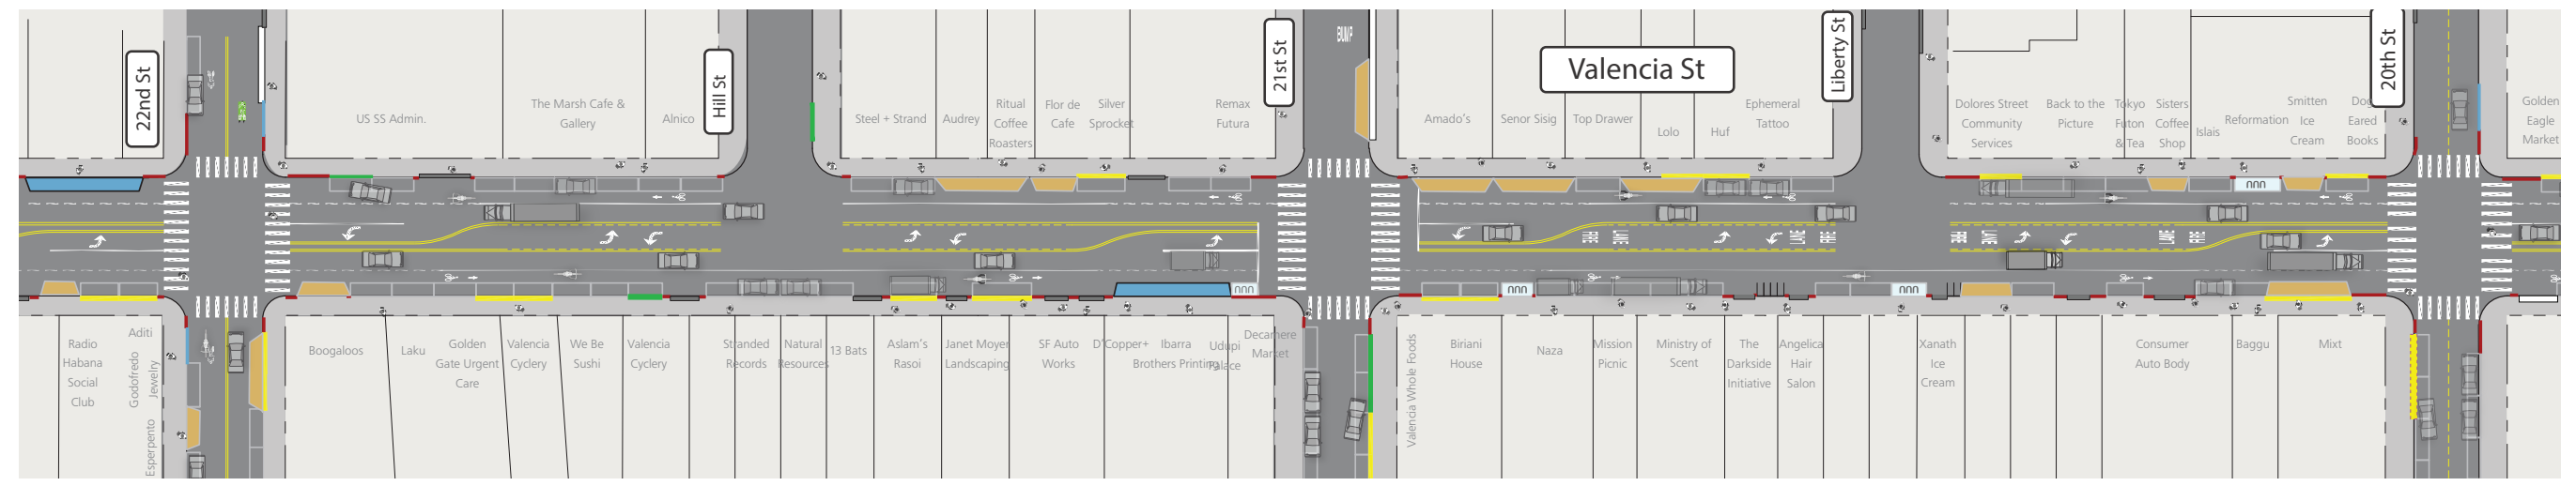

Proposed

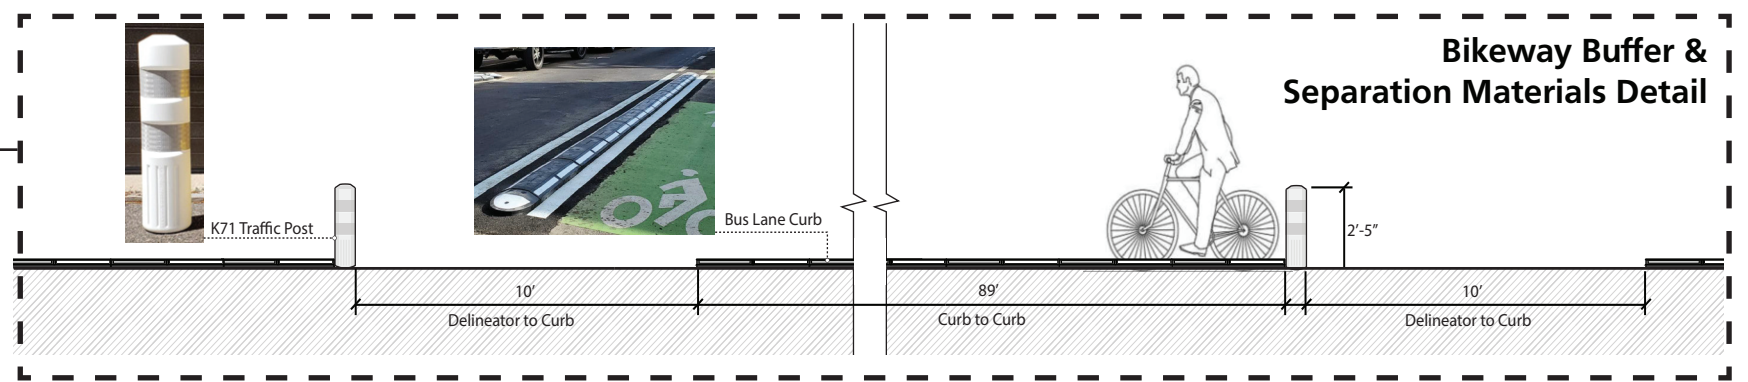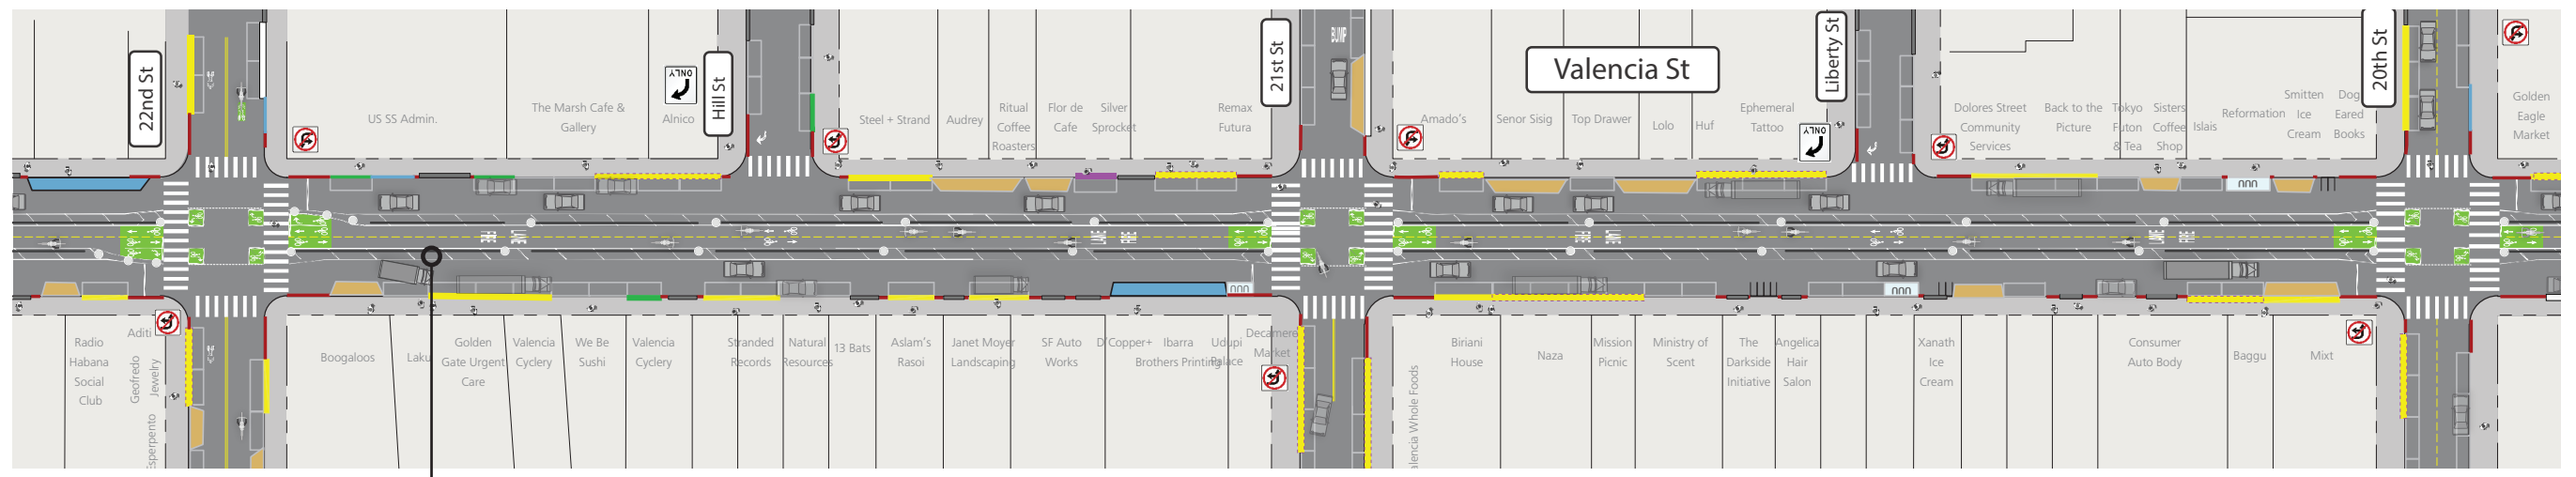

**Legend**

- Red Zones
- Blue Zone (Accessible Parking)
- White Zone (Passenger Loading)
- Bikeshare Station
- Green Zone (Short-term Parking)
- Metered Space
- General Loading Zone
- Shared Spaces
- Yellow Zone (Commercial Loading)
- Driveway
- Dual Use Zone (Commercial Loading & General Loading)
- Motorcycle Spaces
- Bike Corral



# Proposed Valencia Bikeway Design


Valencia Street between 21st and 23rd streets




← Southbound towards Cesar Chavez St

Northbound towards Market St →

Existing

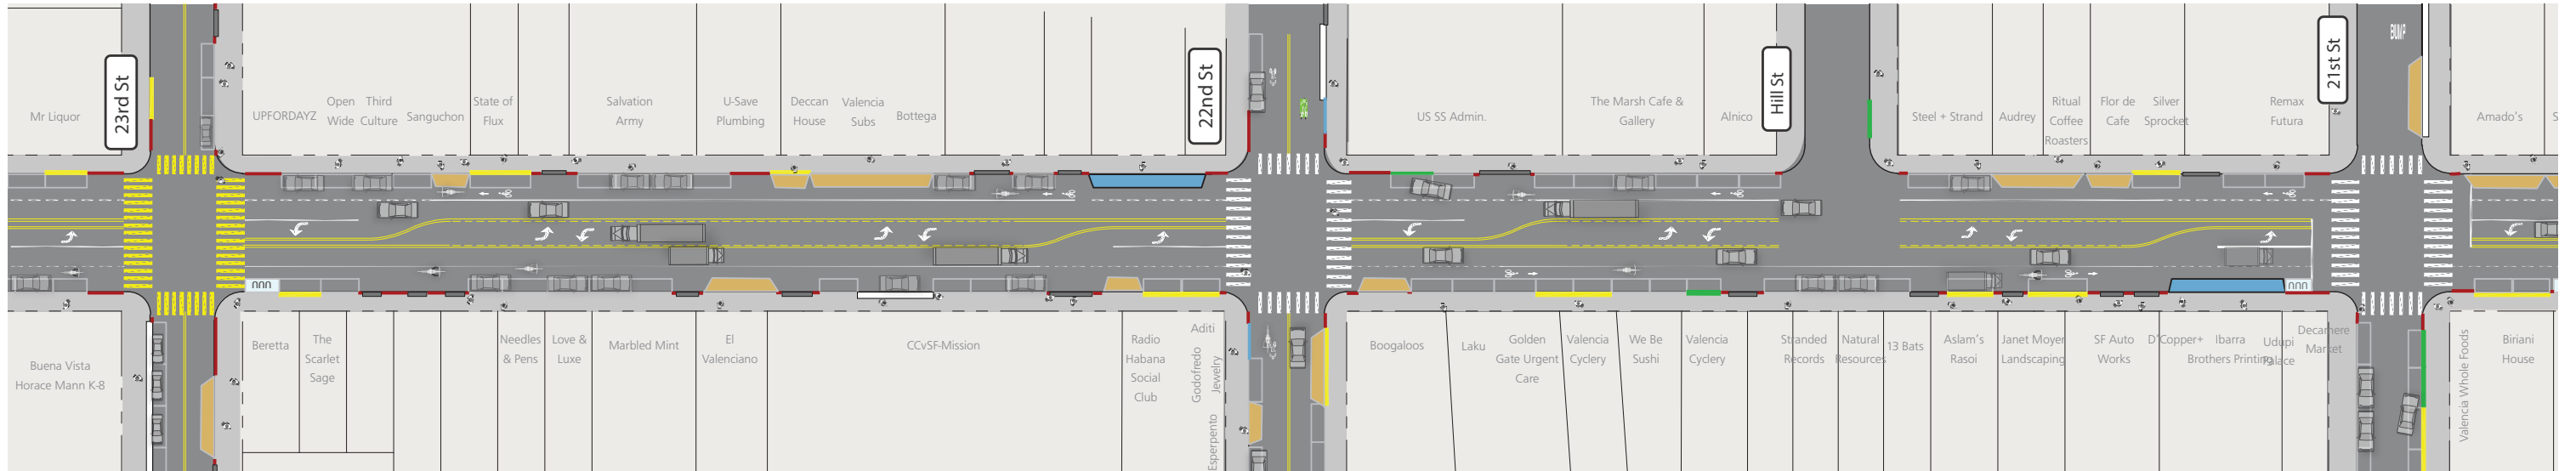

Proposed

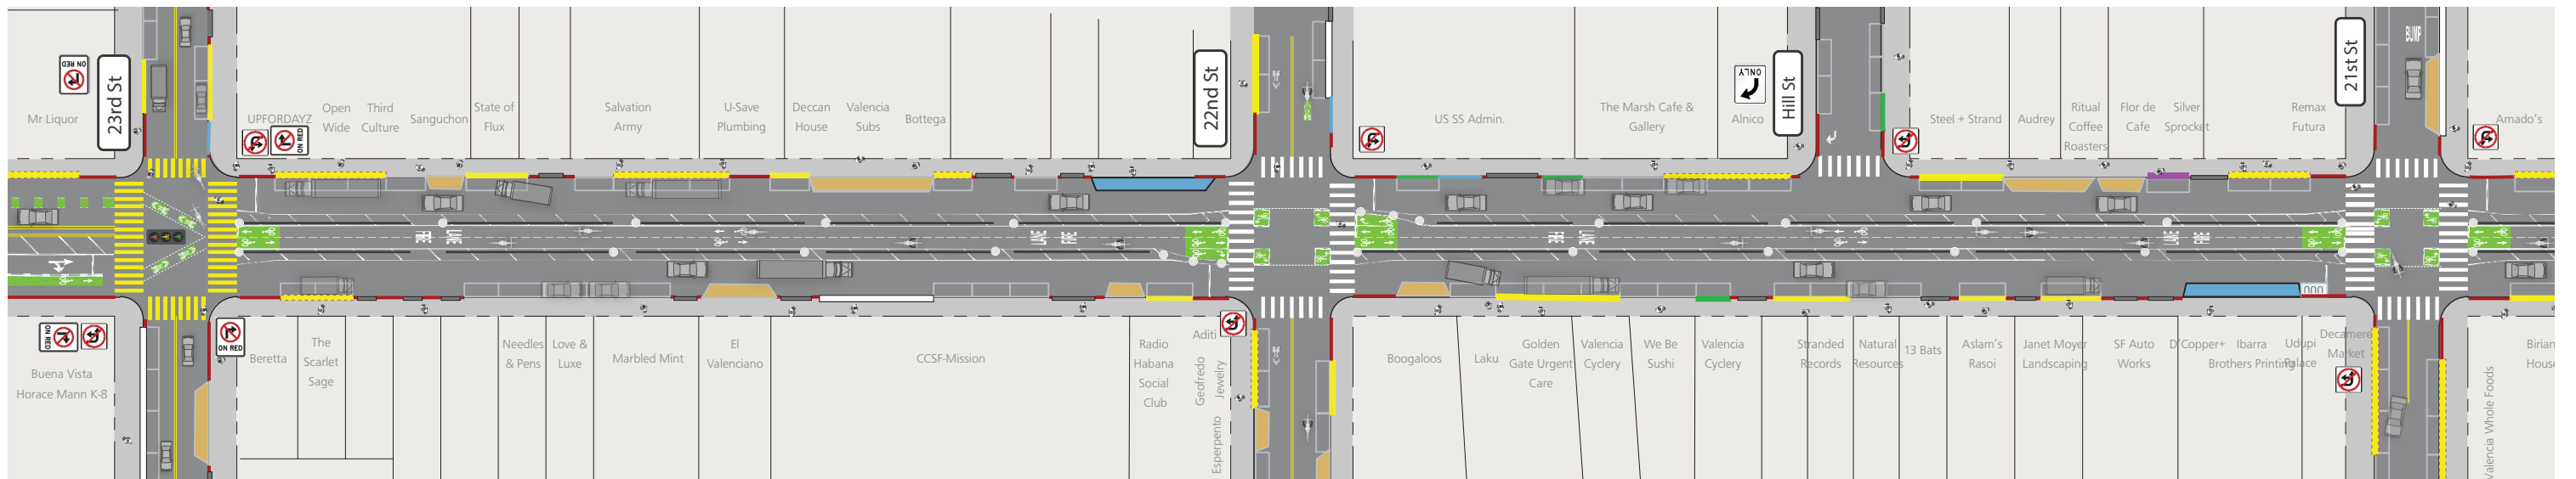

## Legend

- Red Zones
- Green Zone (Short-term Parking)
- Yellow Zone (Commercial Loading)
- White Zone (Passenger Loading)
- Blue Zone (Accessible Parking)
- Metered Space
- Driveway
- Dual Use Zone (Commercial Loading & General Loading Zone)
- General Loading Zone
- Bikeshare Station
- Shared Spaces
- Motorcycle Spaces
- nnn Bike Corral