

WAY


9TH

AVE.

ST.


LINCOLN

IRVING

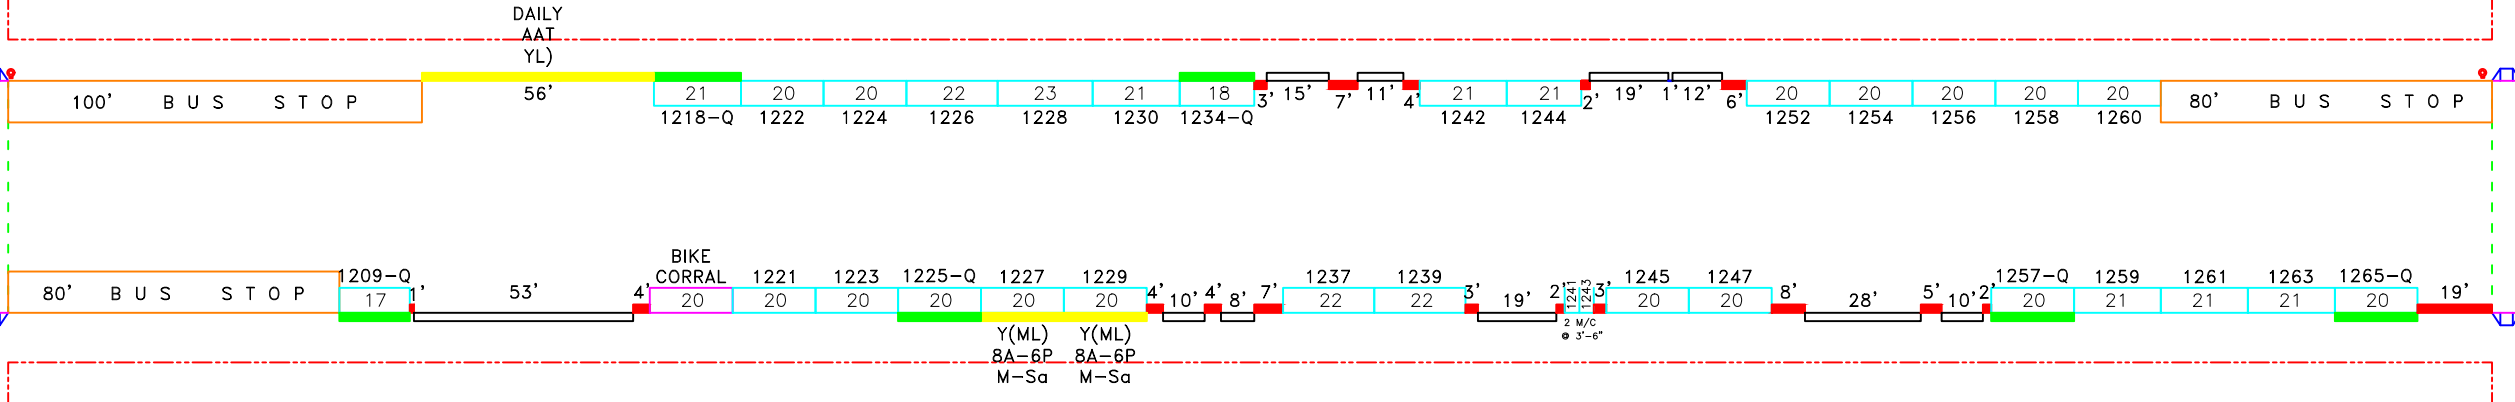

PROPOSED

9TH AVENUE
 (1200) BLOCK
 LINCOLN WAY TO IRVING ST.

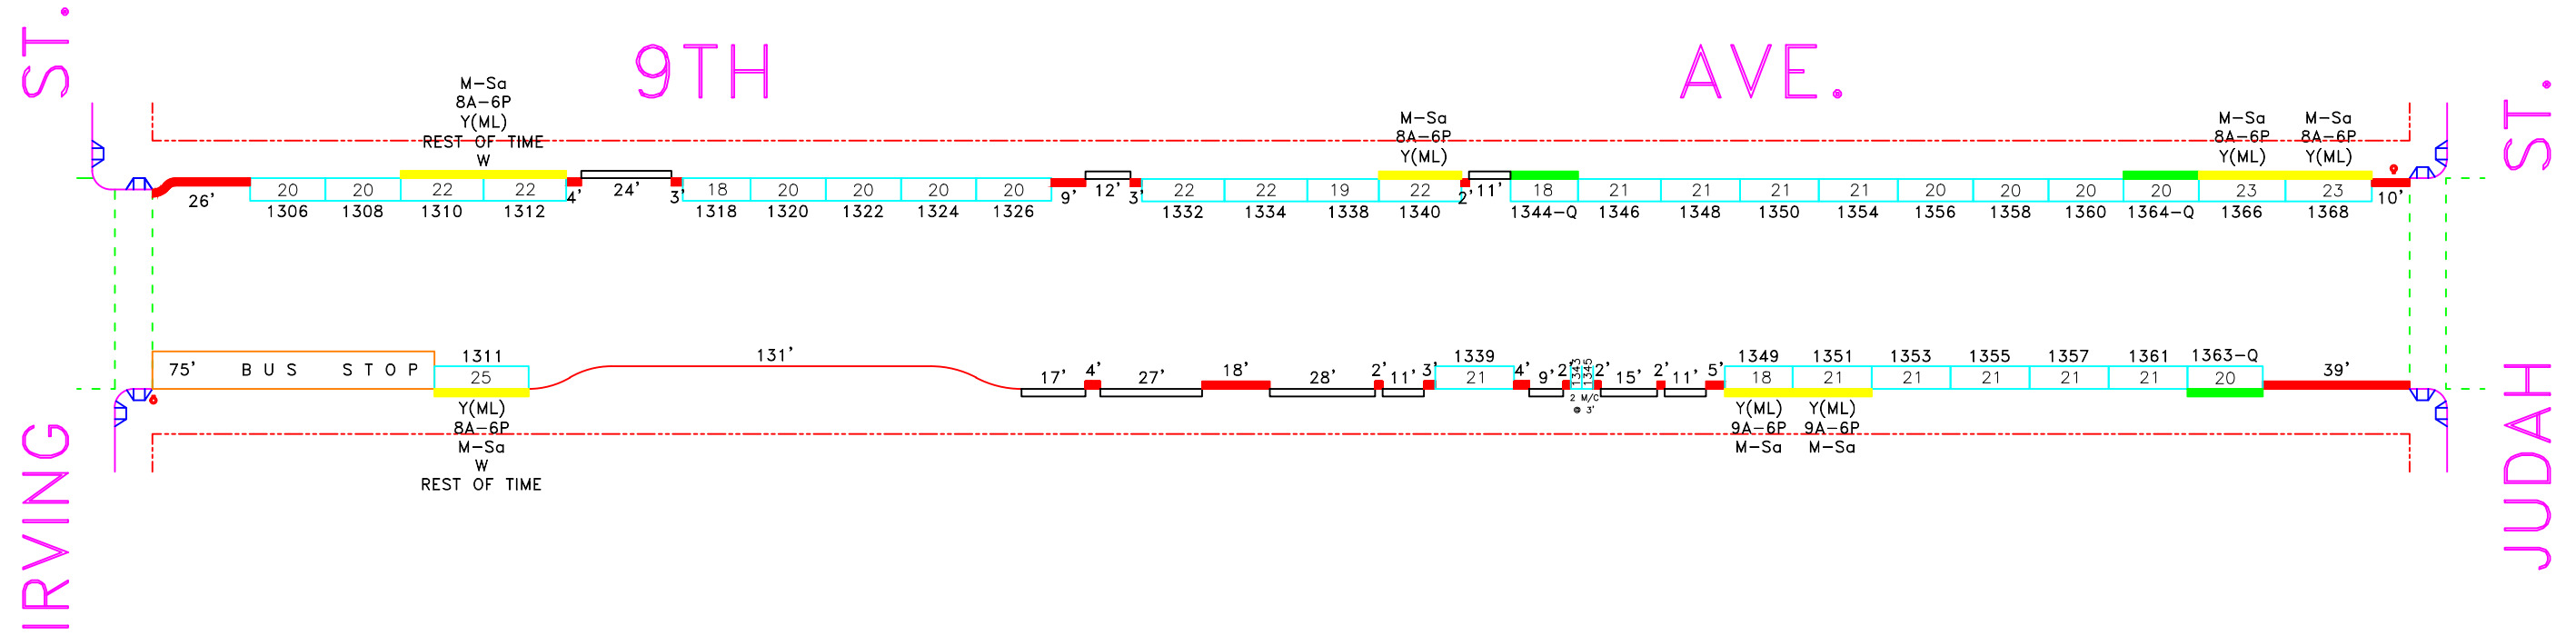

PROPOSED

9TH AVENUE
 (1300) BLOCK
 IRVING ST. TO JUDAH ST.