




OPTION B

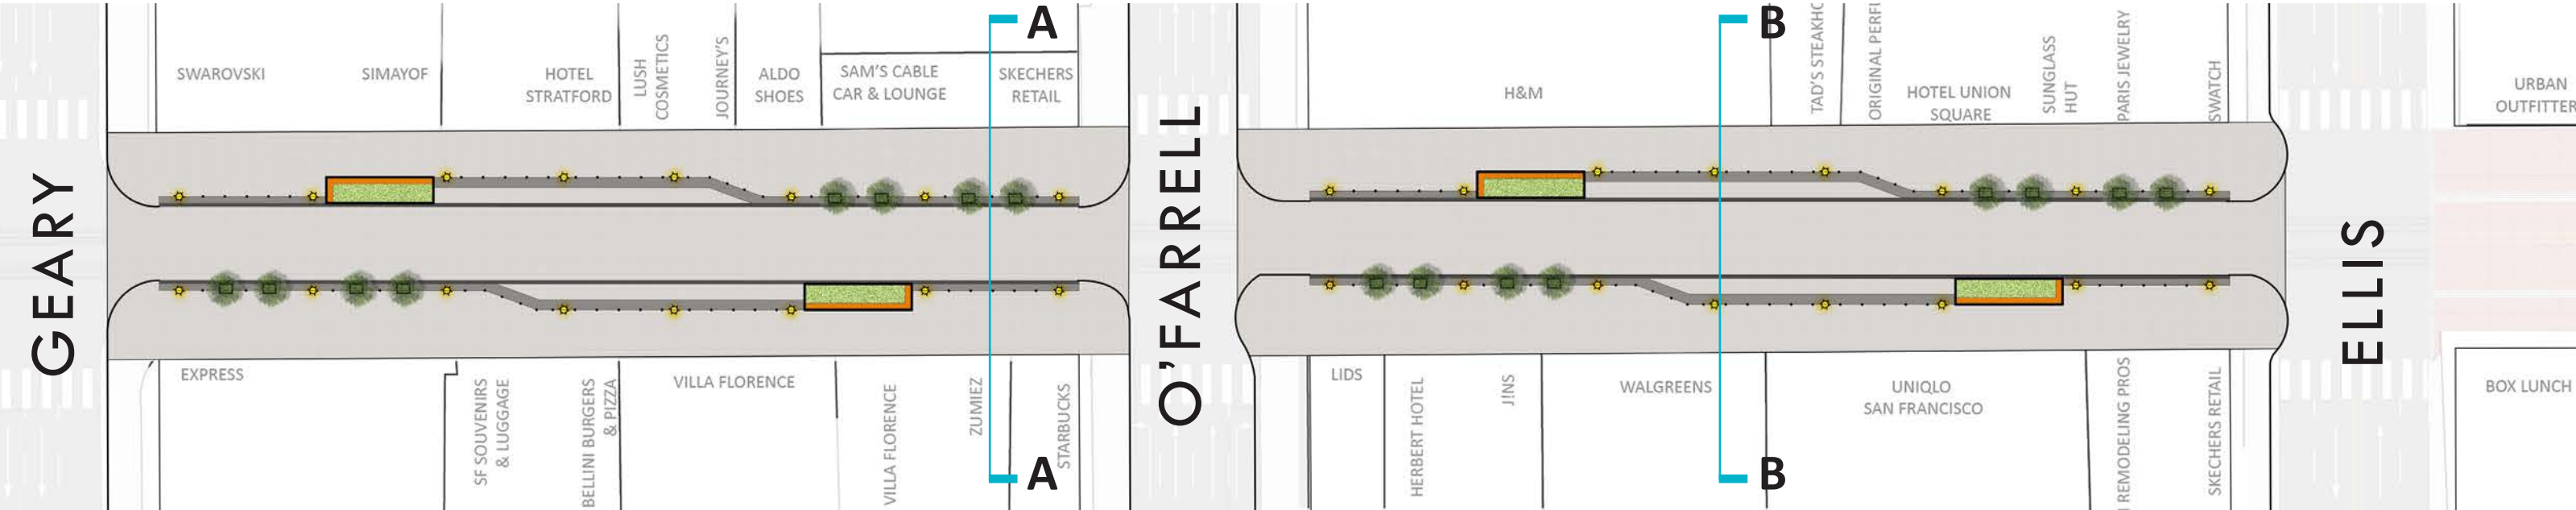

SECTION A

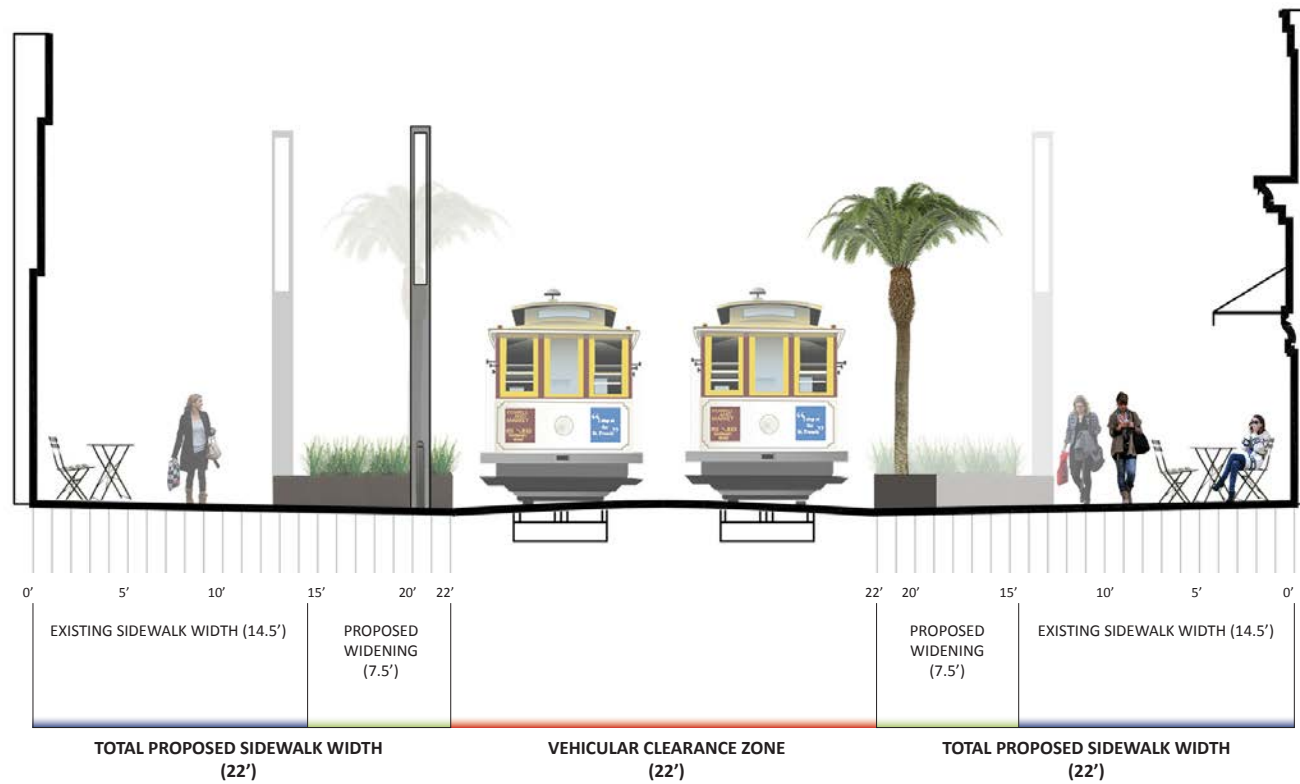


SECTION B


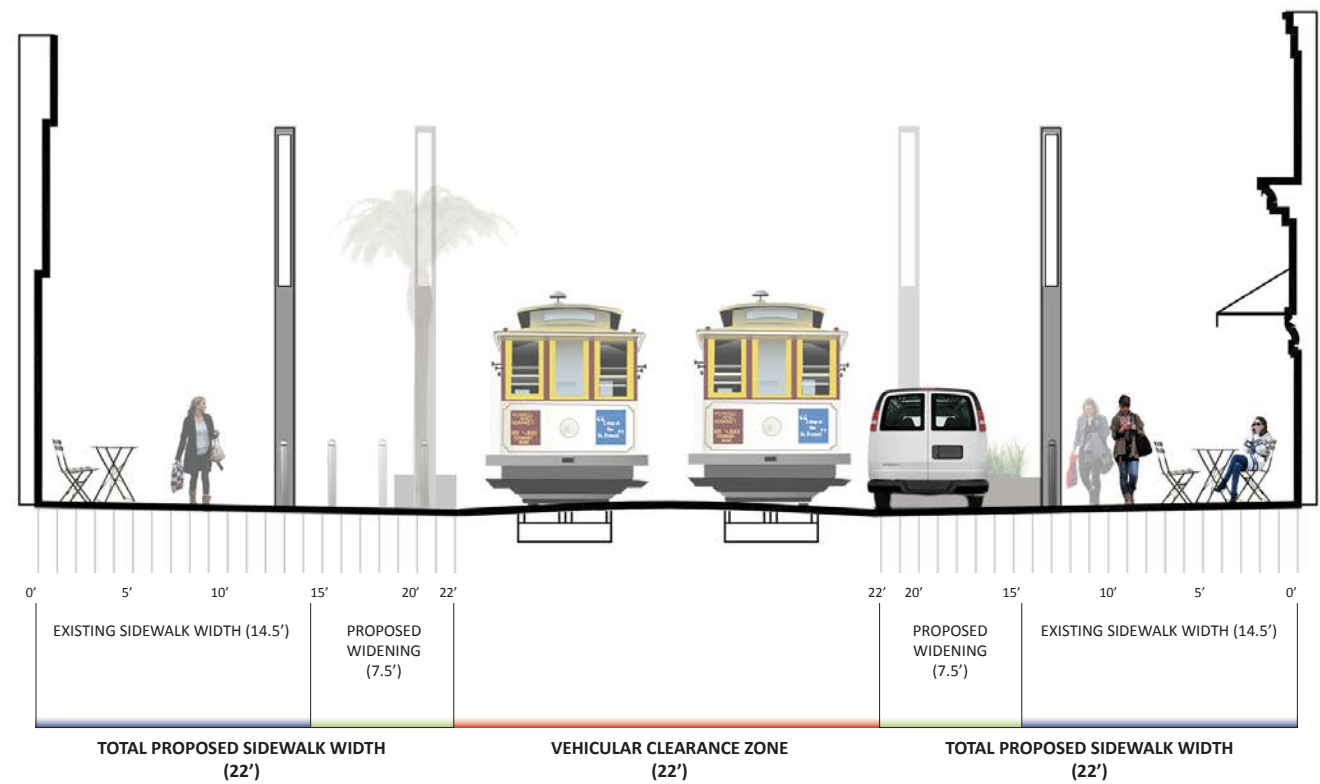


PAVING MATERIALS - OPTION B




O'FARRELL

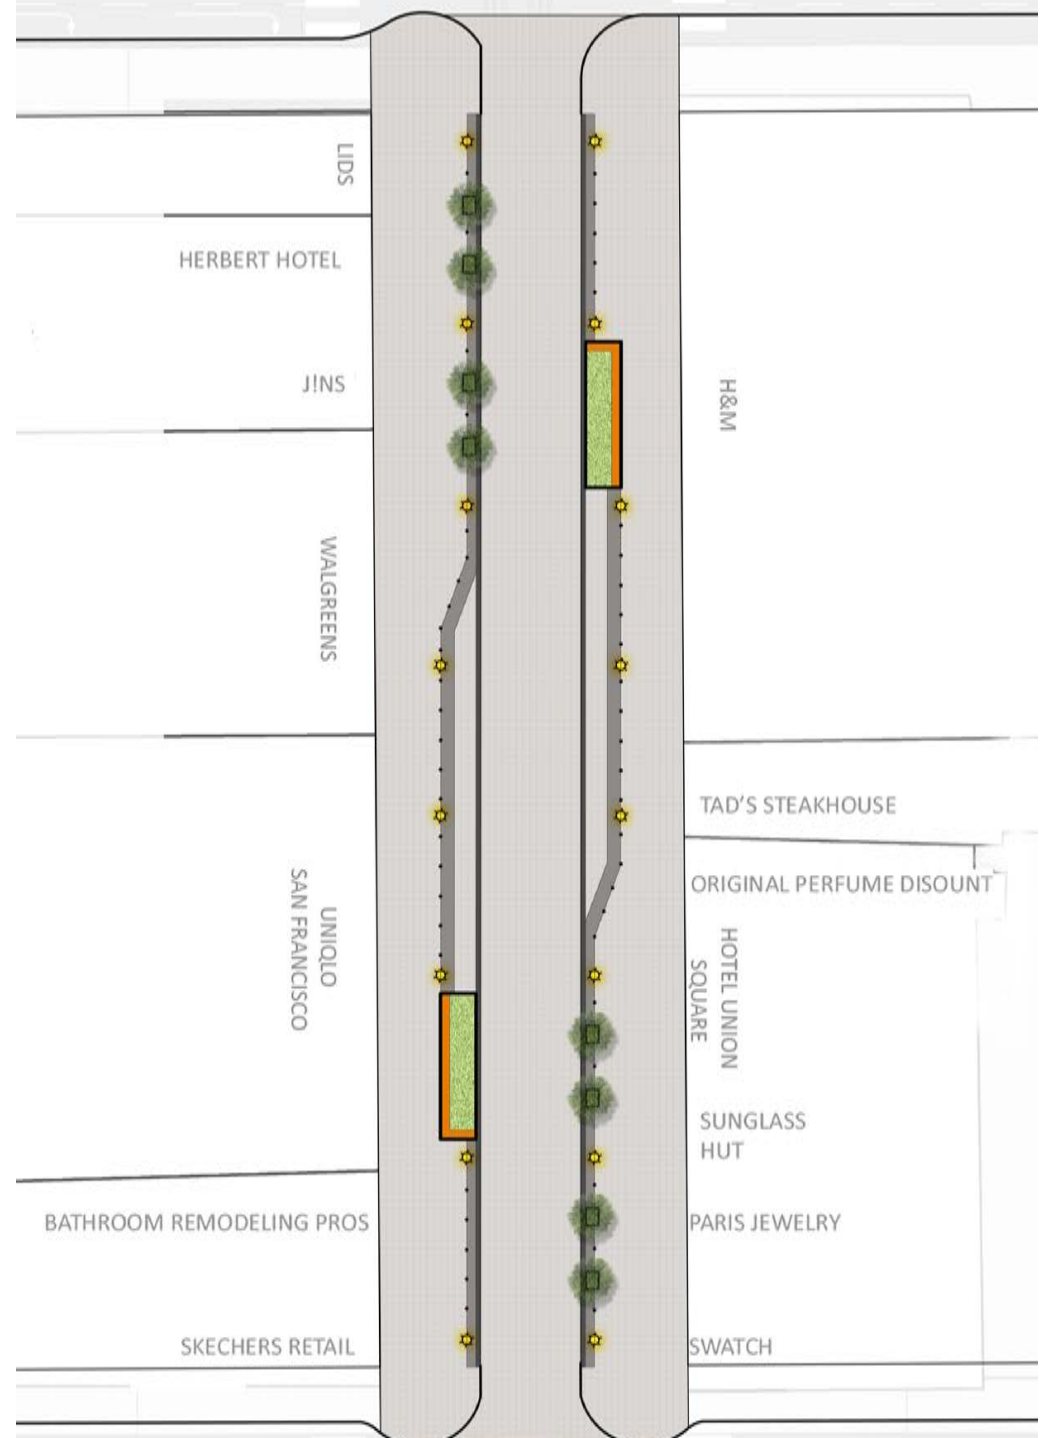


ELLIS

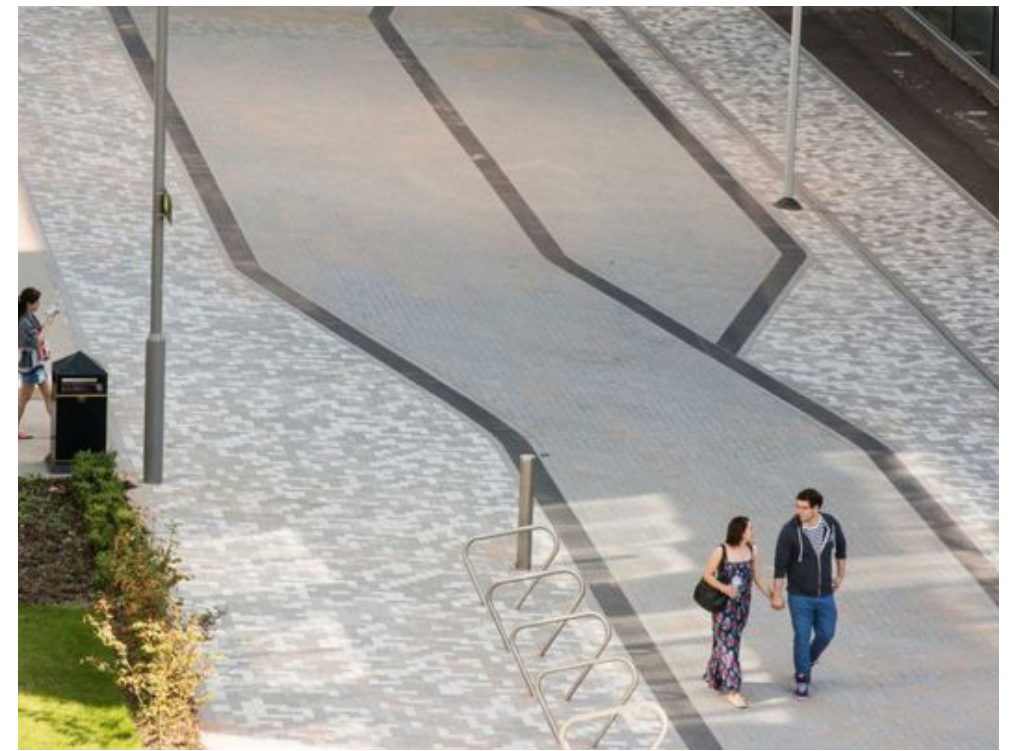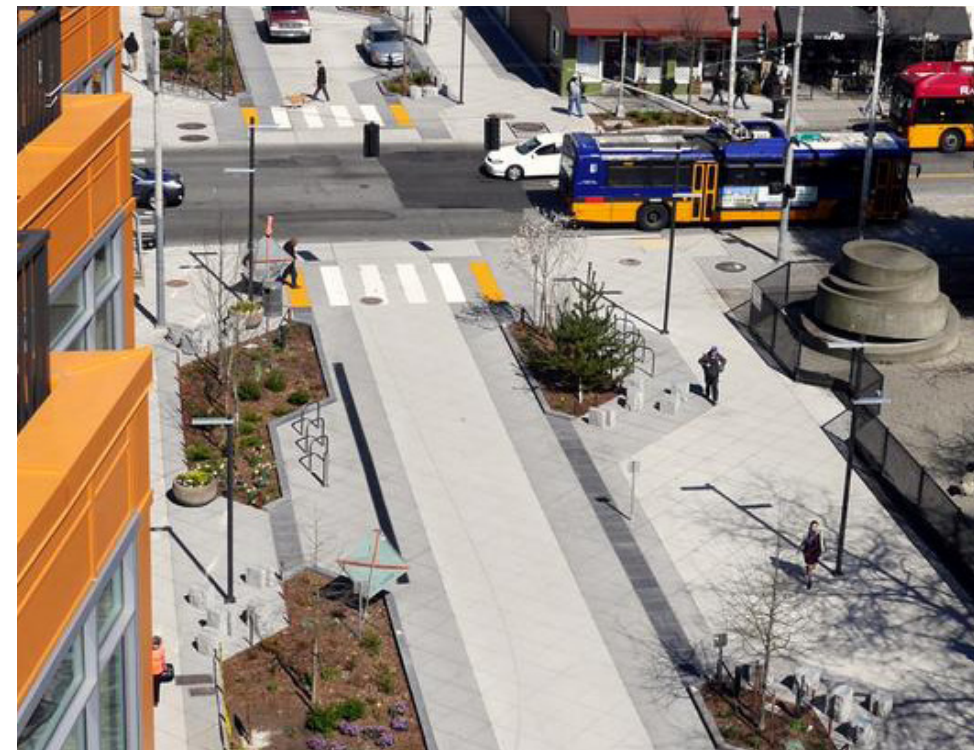

PAVING PATTERNS

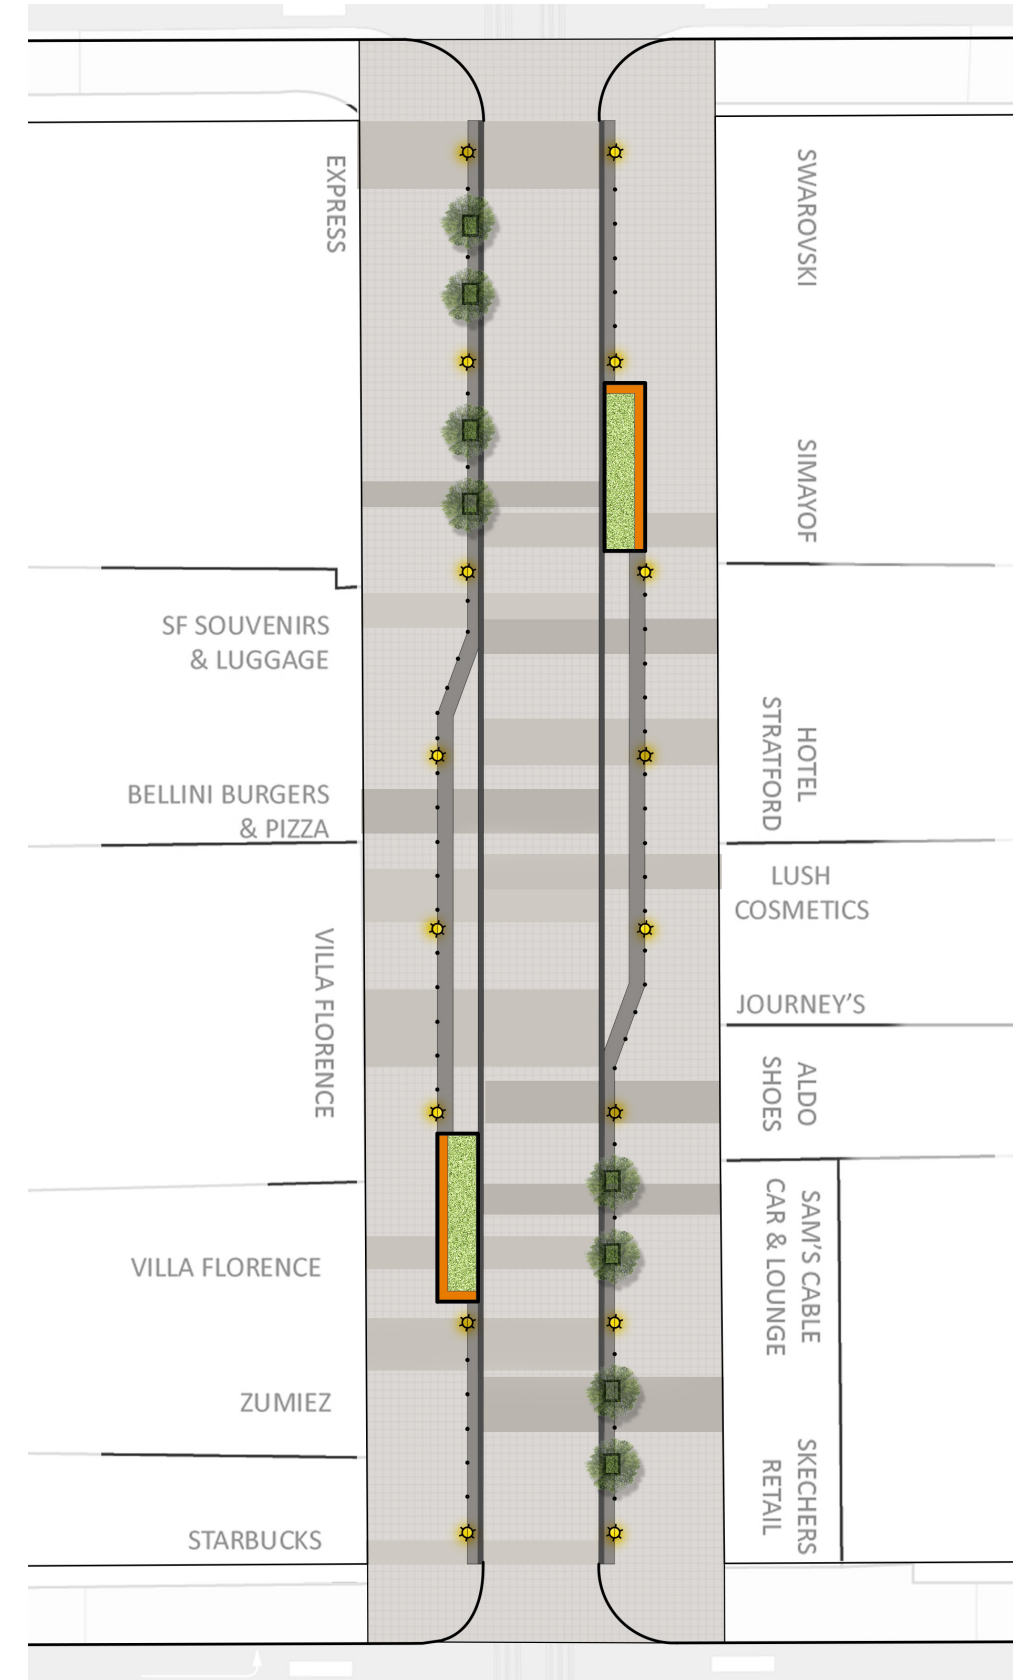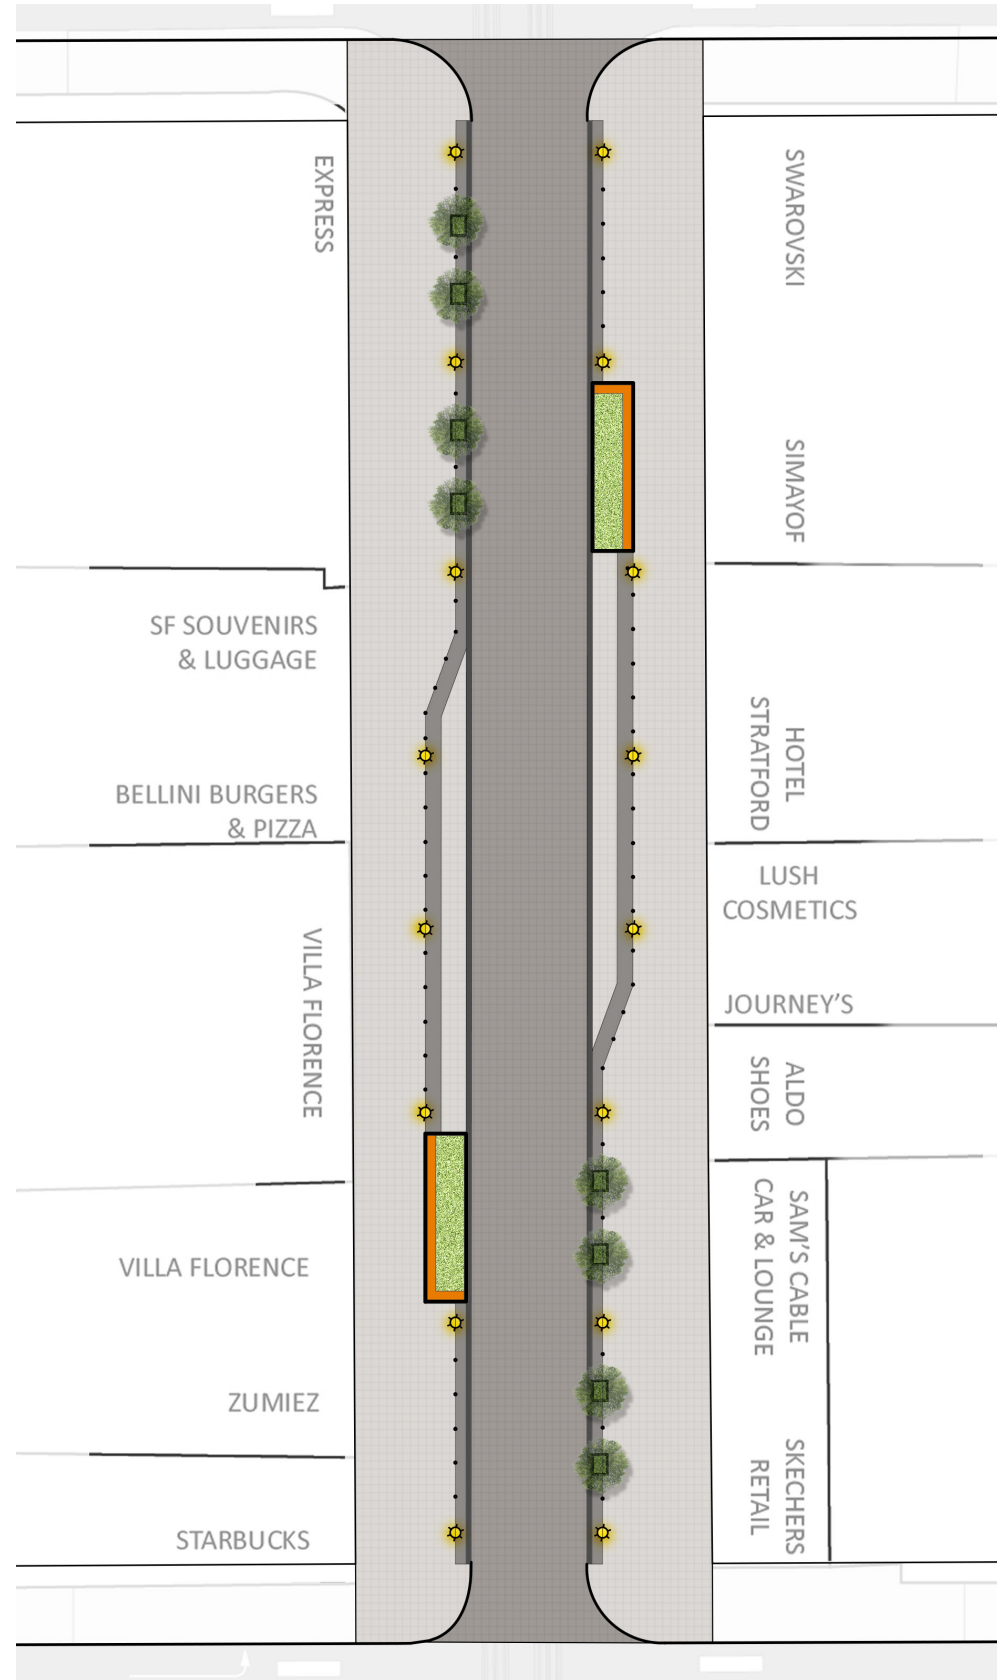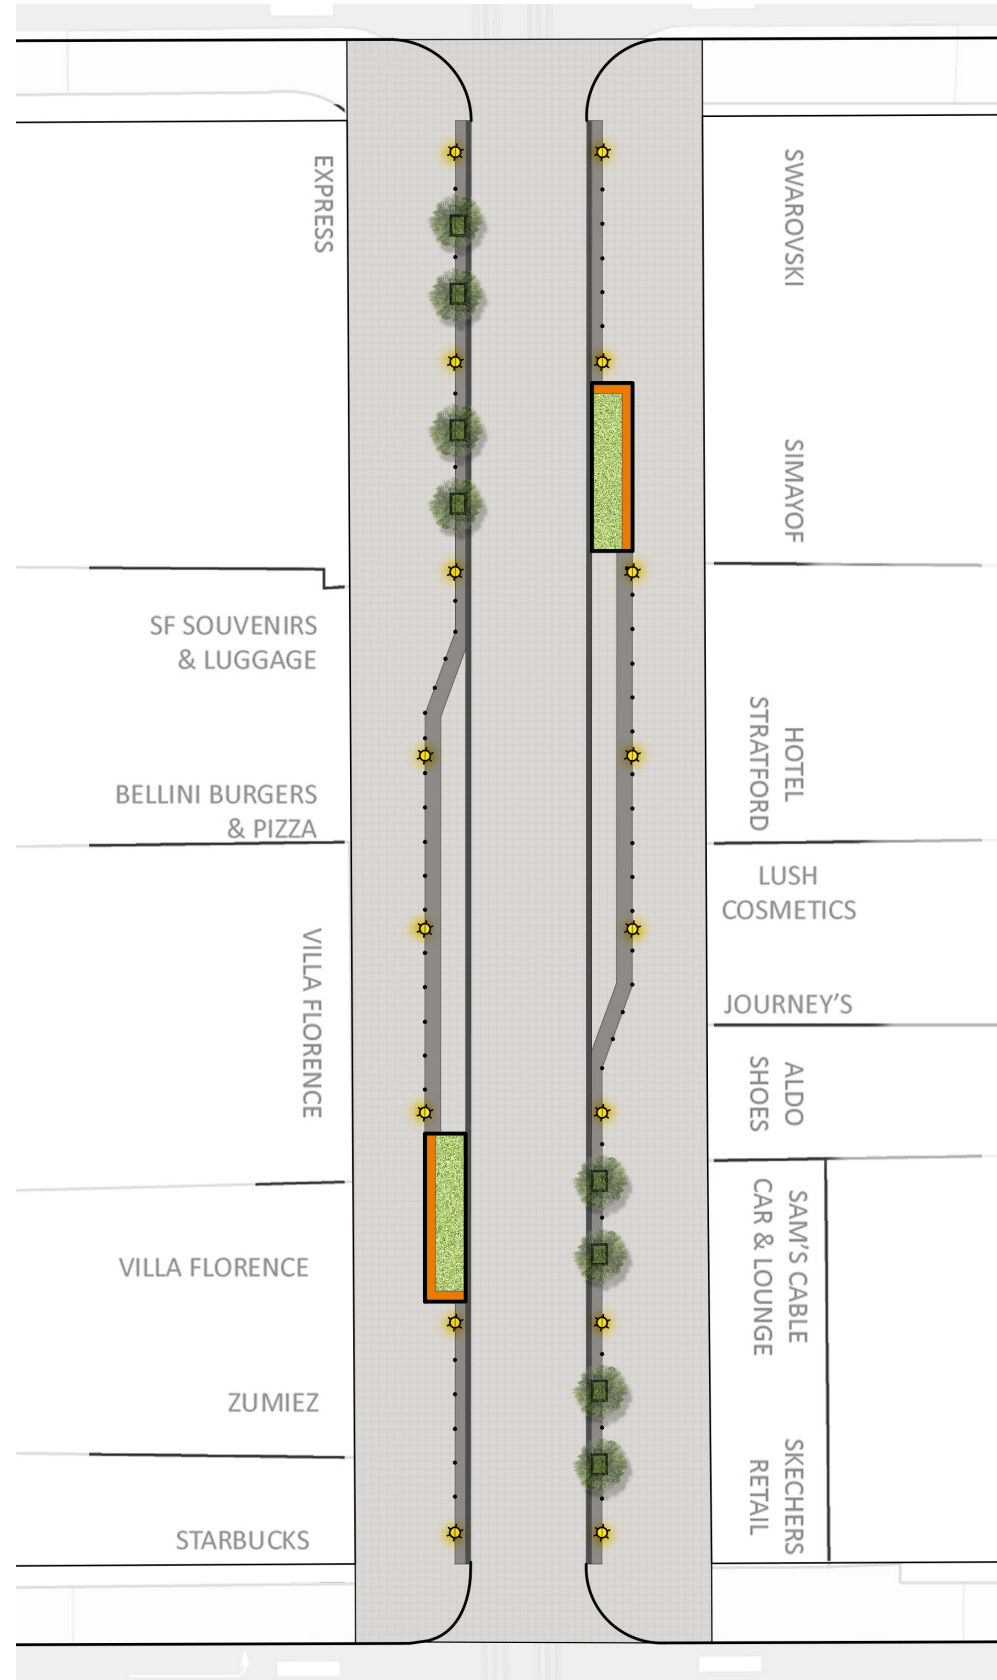

SITE FURNISHINGS - OPTION B

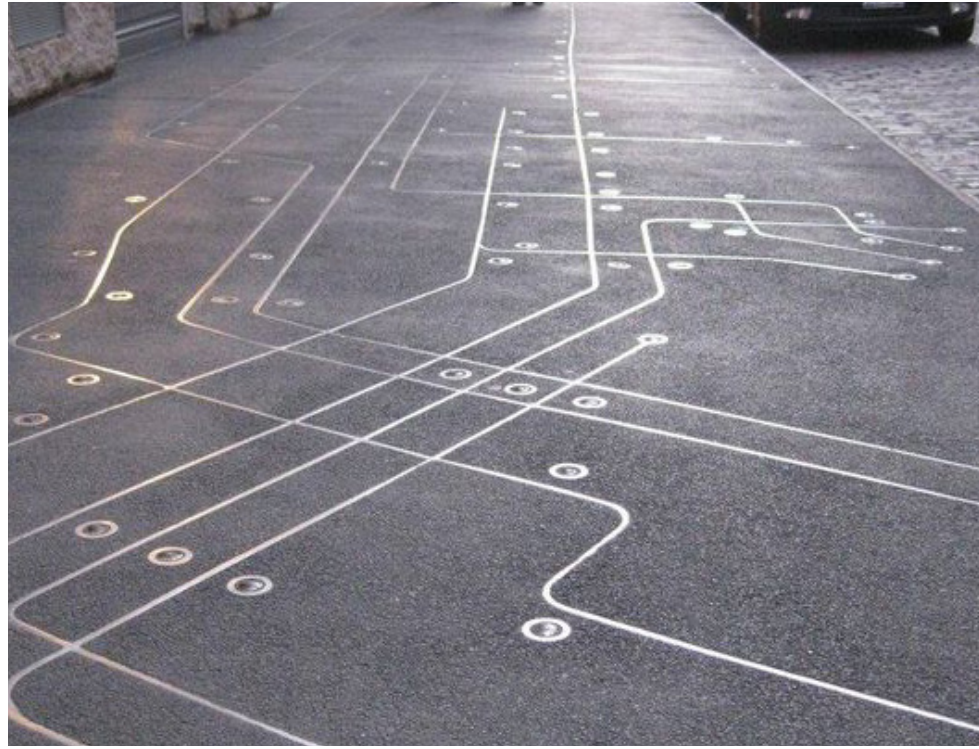

GREENING - OPTION B



LIGHTING - OPTION B

