


Proposal Detail: Green to Broadway

 **New Transit Bulbs**
at Columbus / Stockton / Green

 **Road Widening**
from Columbus to Broadway



 **New Transit Lanes**
on Columbus Ave

 **New Signal Timing**

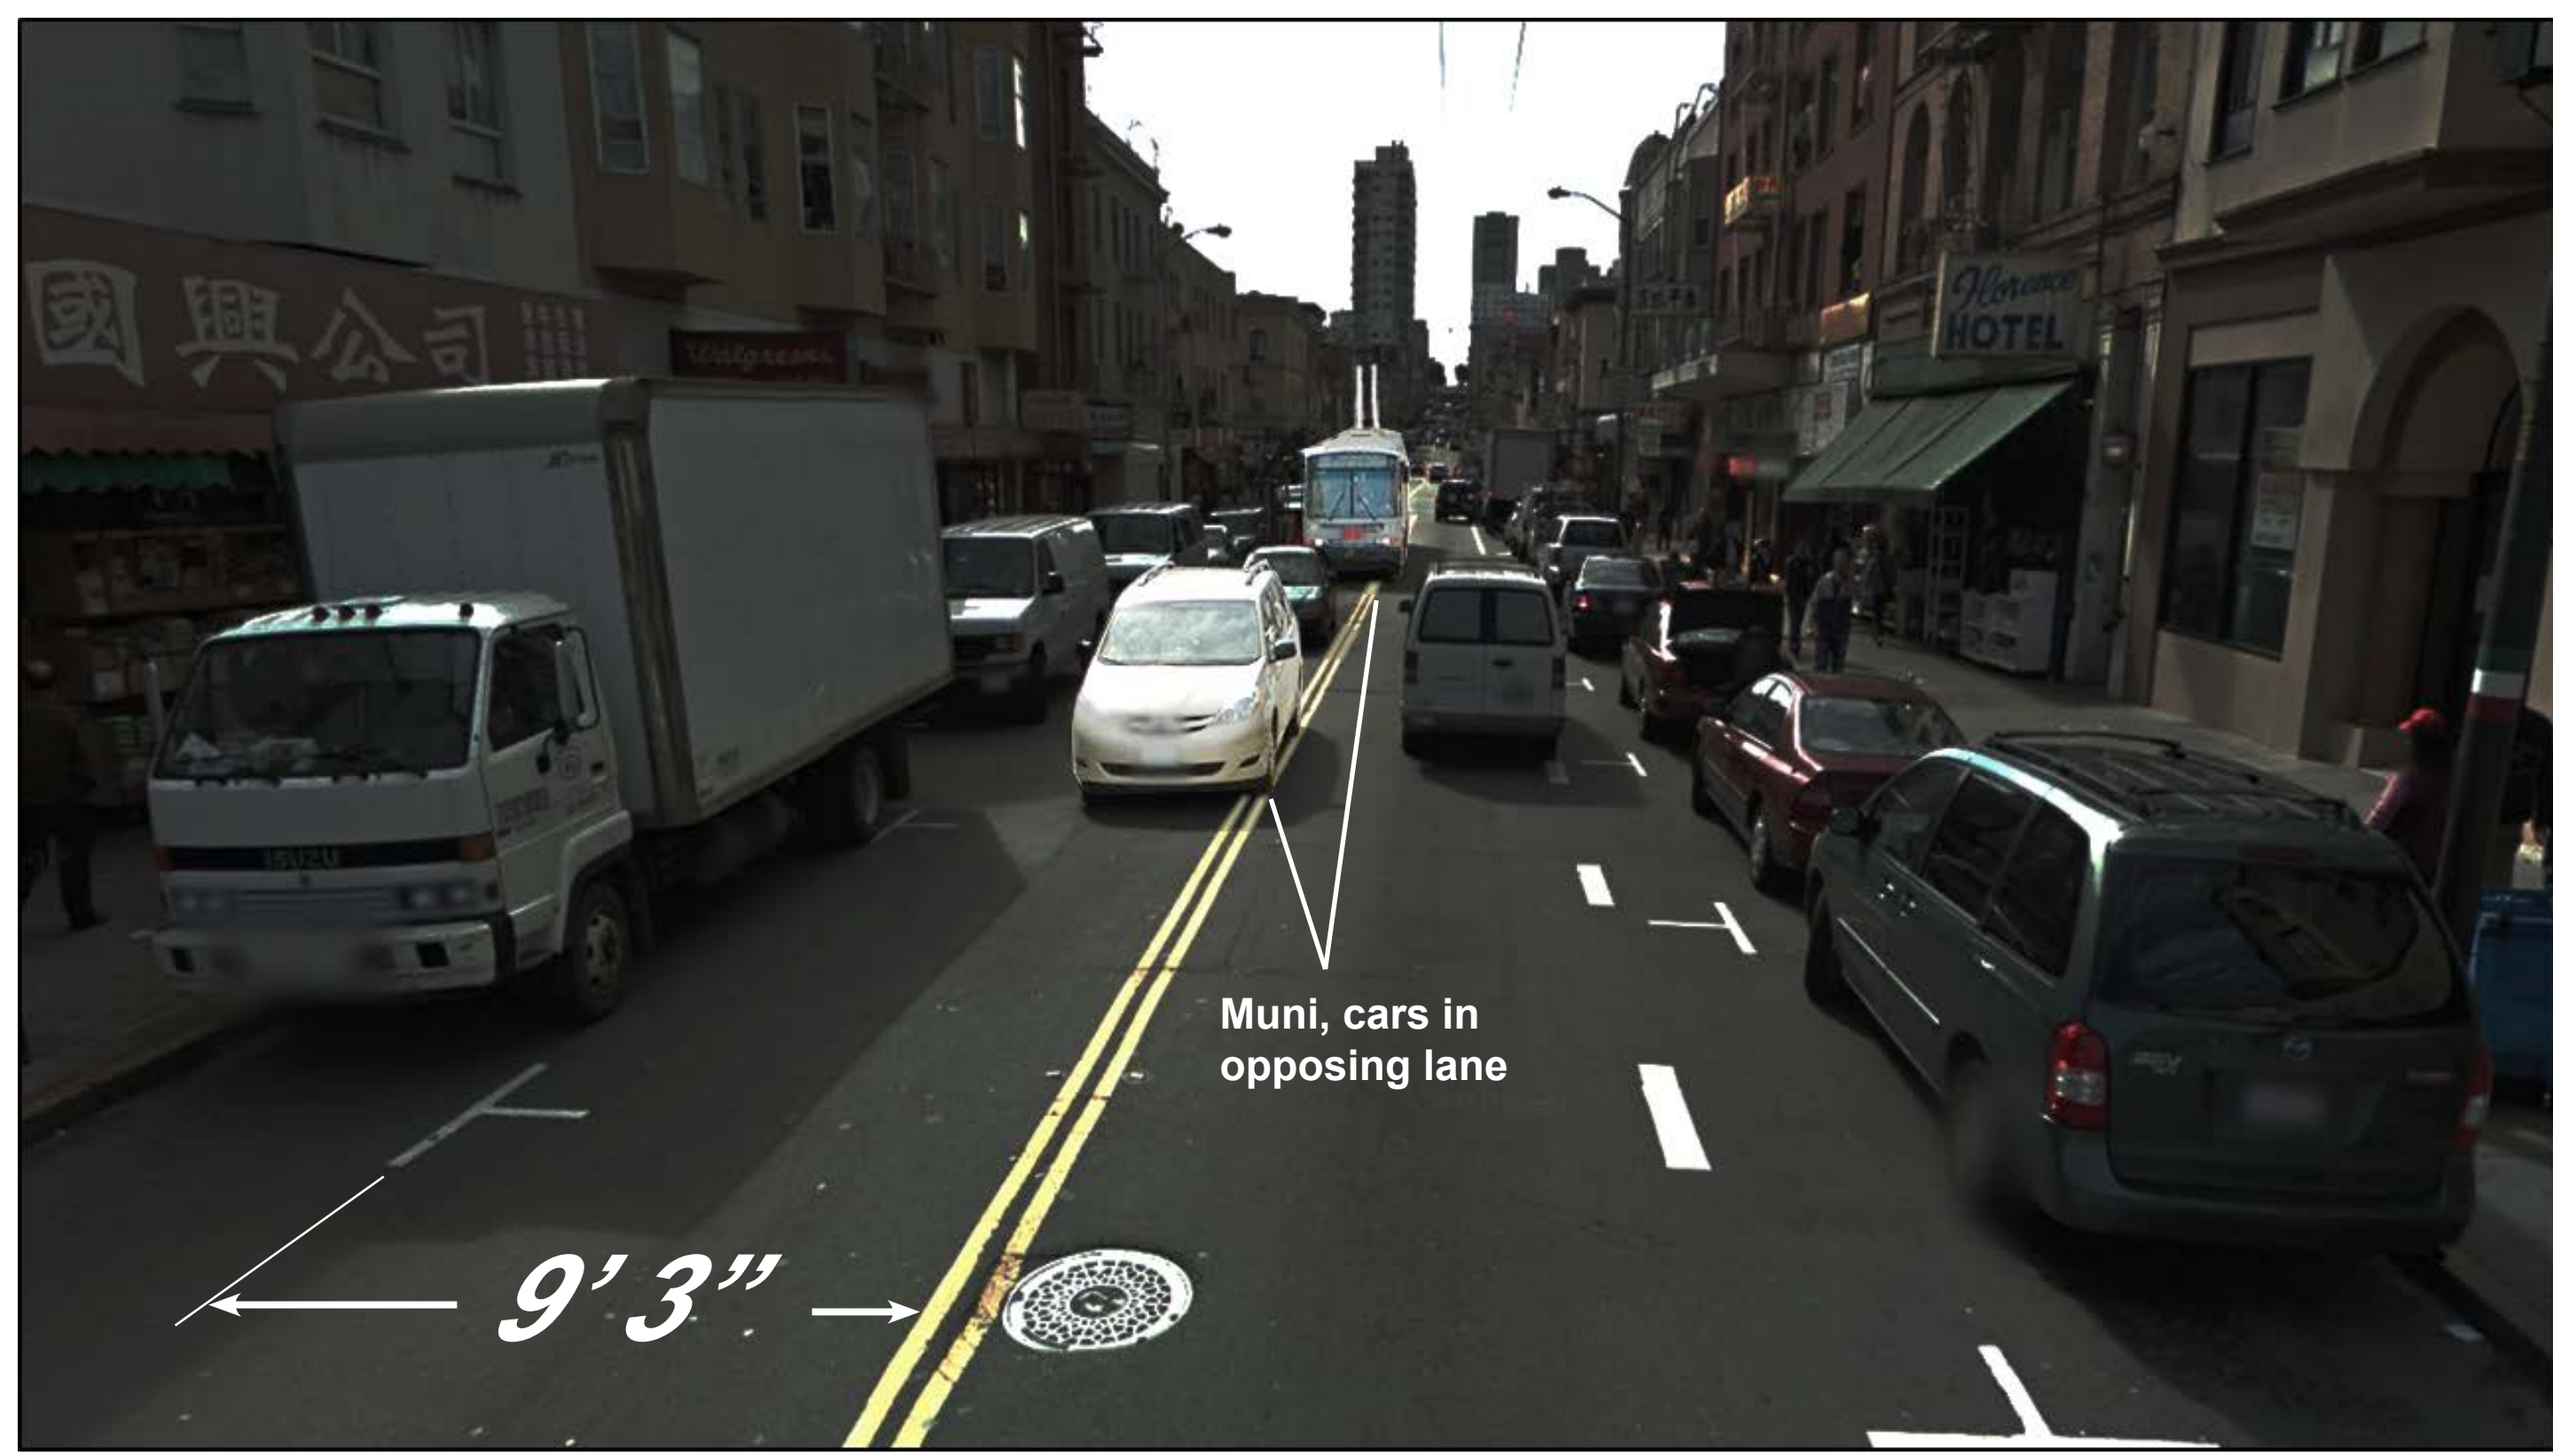

Stockton at Vallejo
existing conditions, facing south

Stockton at Vallejo
cross-section, facing north
PROPOSED LANE WIDTHS

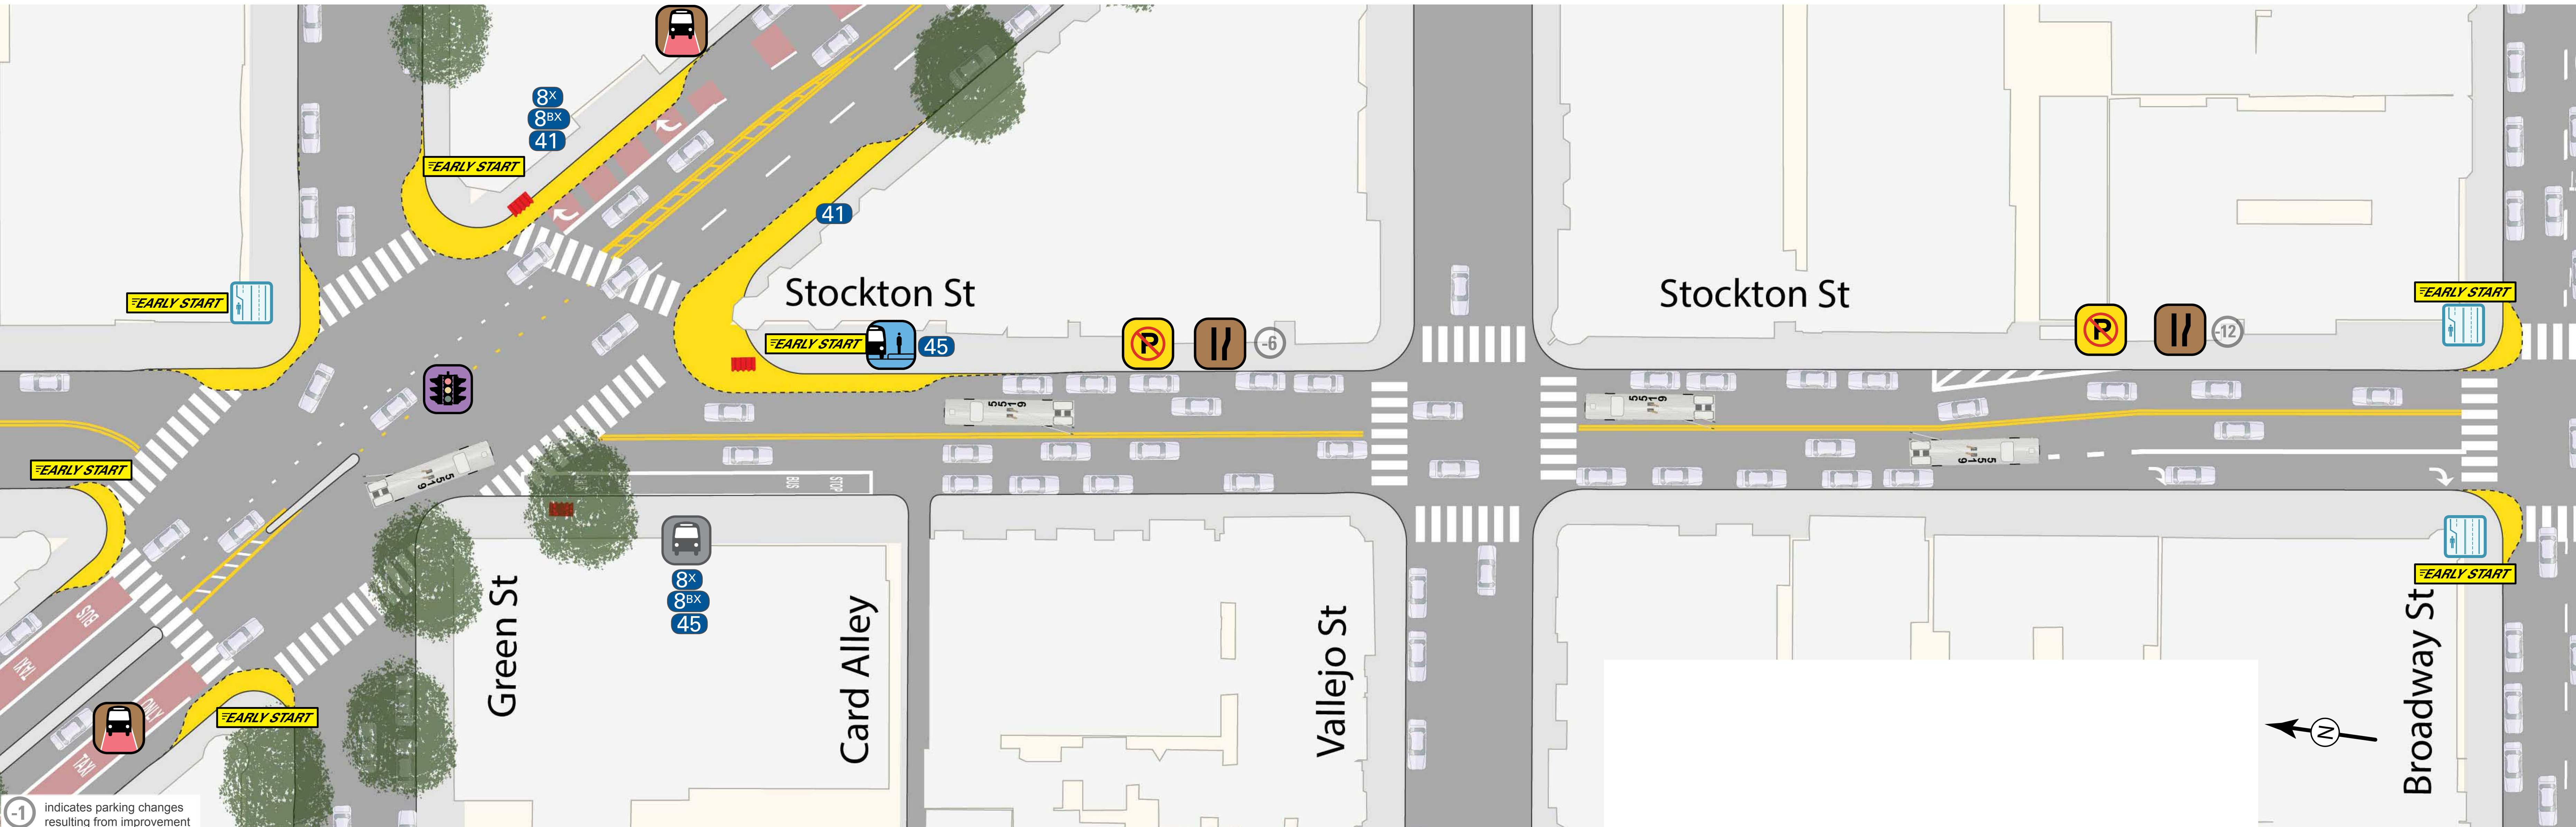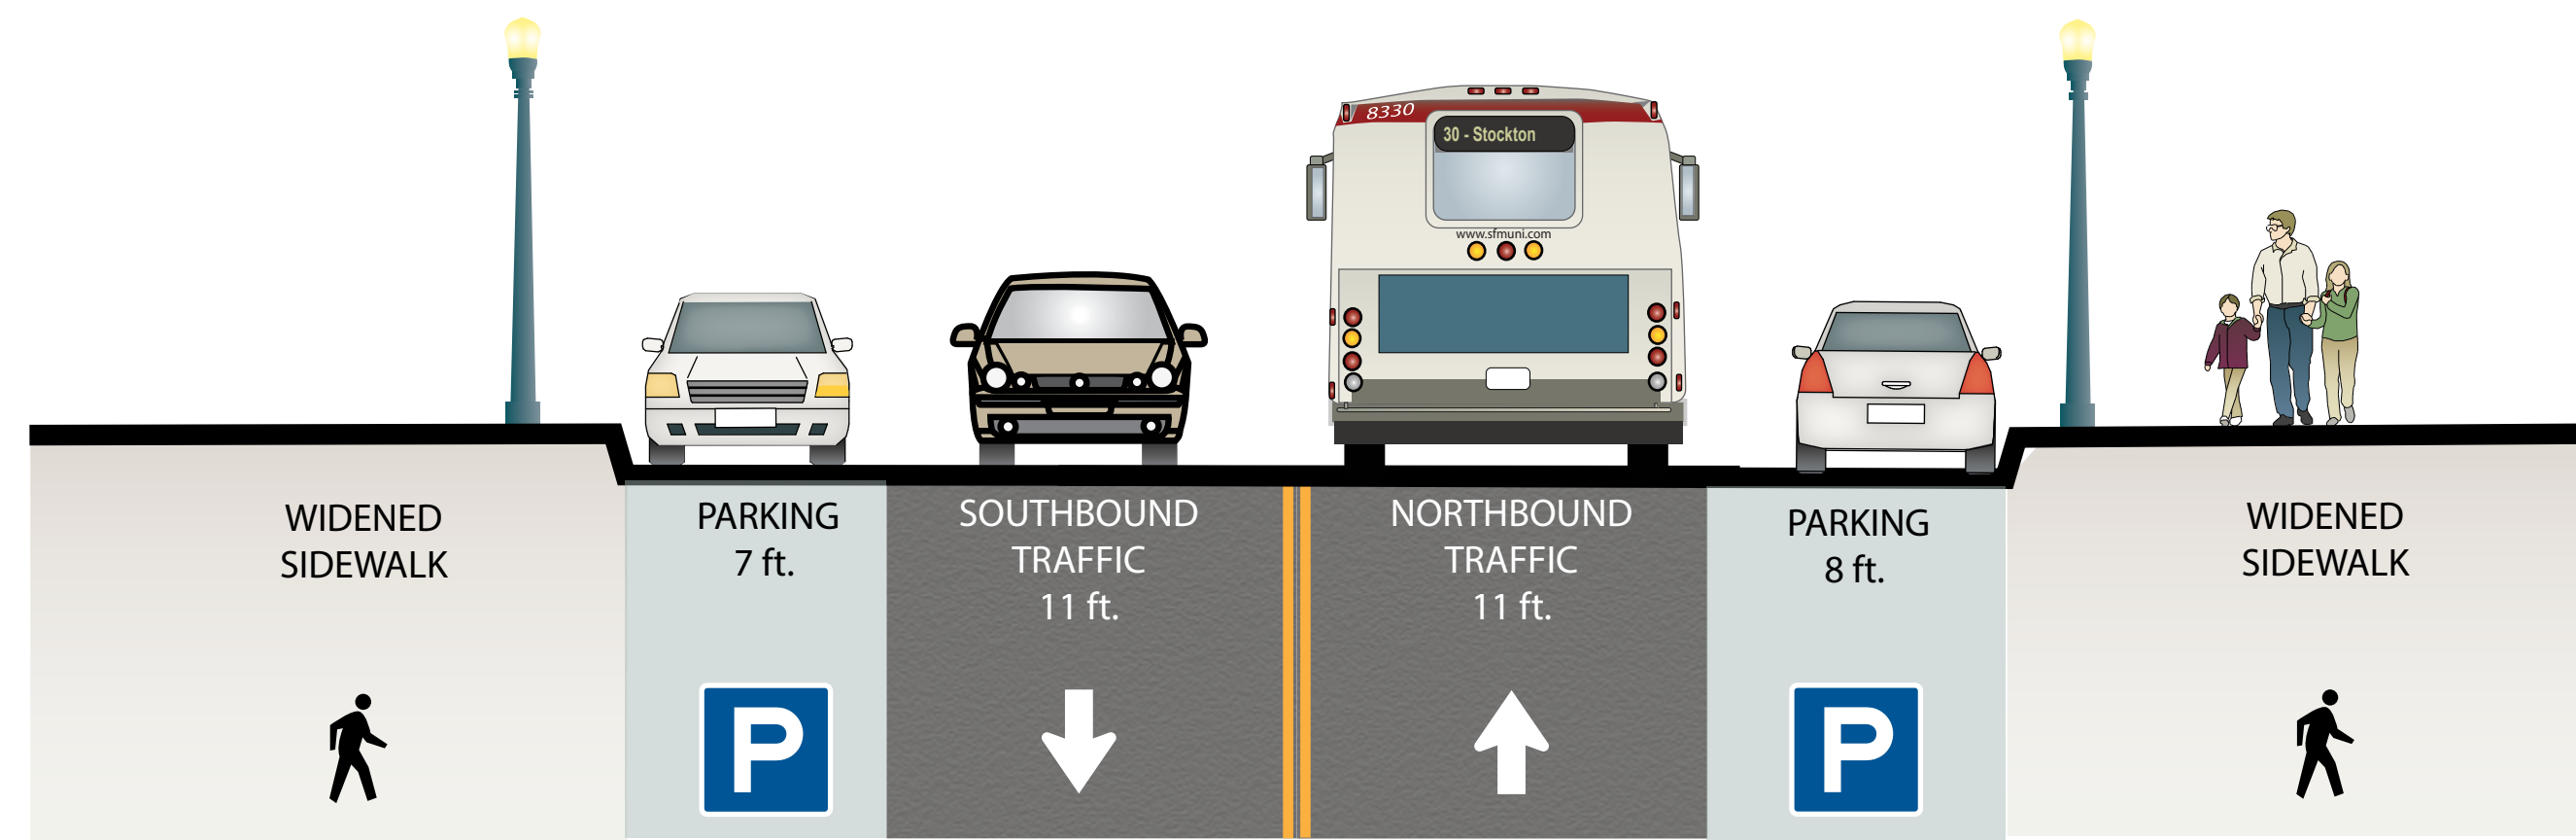

← North to Marina District  Existing Stop  Muni Connections  Proposed **EARLY START** Sidewalk Bulb South to Downtown →

Relocate Transit Bulbs at Pacific Ave

The proposed sidewalk widening yields an opportunity to move the existing midblock transit bulbs to the corner, which results in a net increase of parking over today.

Relocate Stop at Washington St (southbound)

proposed location



current location

Change Stop Spacing on northbound Stockton from Washington to Pacific

proposed location




current location

New Stop at Washington St (northbound)

Lengthen Transit Bulb on southbound Stockton at Jackson St

Pedestrian Bulbs at Broadway and Jackson St

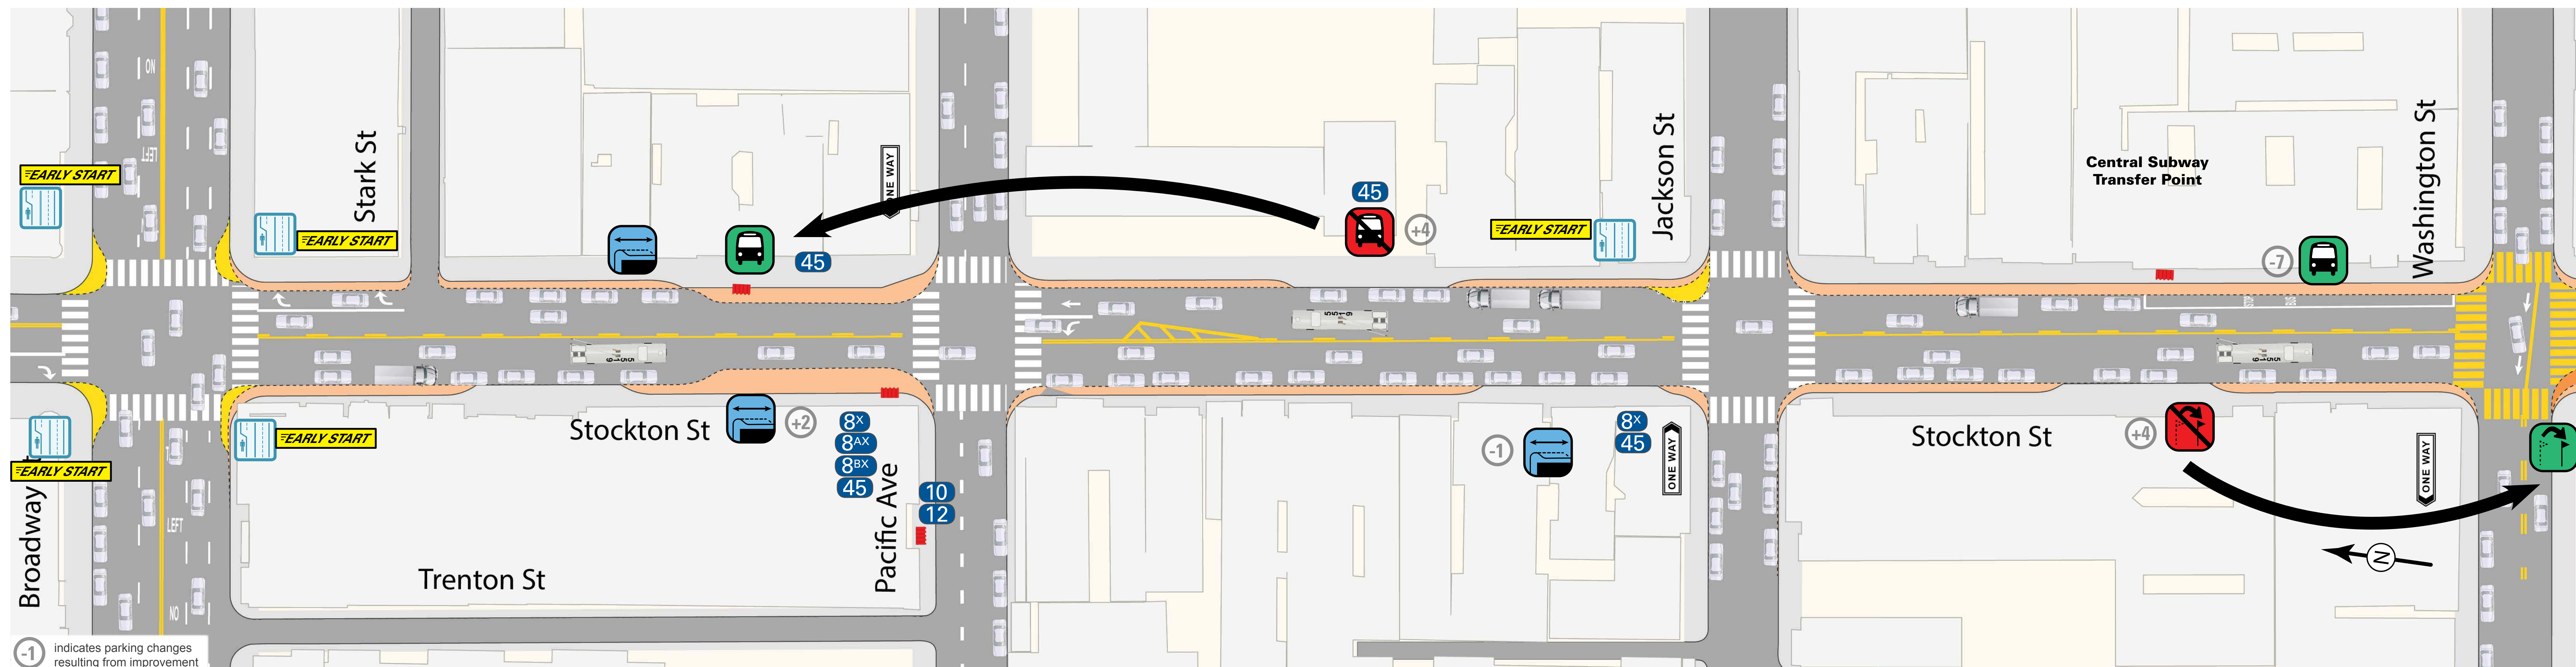

← North to Marina District

South to Downtown →

- Existing Stop
- Muni Connections
- Proposed Sidewalk Widening
- Proposed Sidewalk Bulb
- Proposed **EARLY START** Sidewalk Bulb

Widened Sidewalks
 on Stockton from Broadway to Stockton Tunnel
 This project would integrate with the sidewalk widening for Stockton proposed by Public Works. The proposed widening is shown in light orange.

Relocate Stop
at Washington St (southbound)



proposed location



current location

New Transit Bulb
at Washington St (southbound)



New Stop
at Washington St (northbound)



Relocate Transit Bulbs
at Sacramento St and at Clay St




The proposed sidewalk widening yields an opportunity to move the existing midblock transit bulbs to the corner, which results in a net increase of parking over today.


Pedestrian Bulb
at Sacramento St



Leading Pedestrian Interval
at Sacramento St

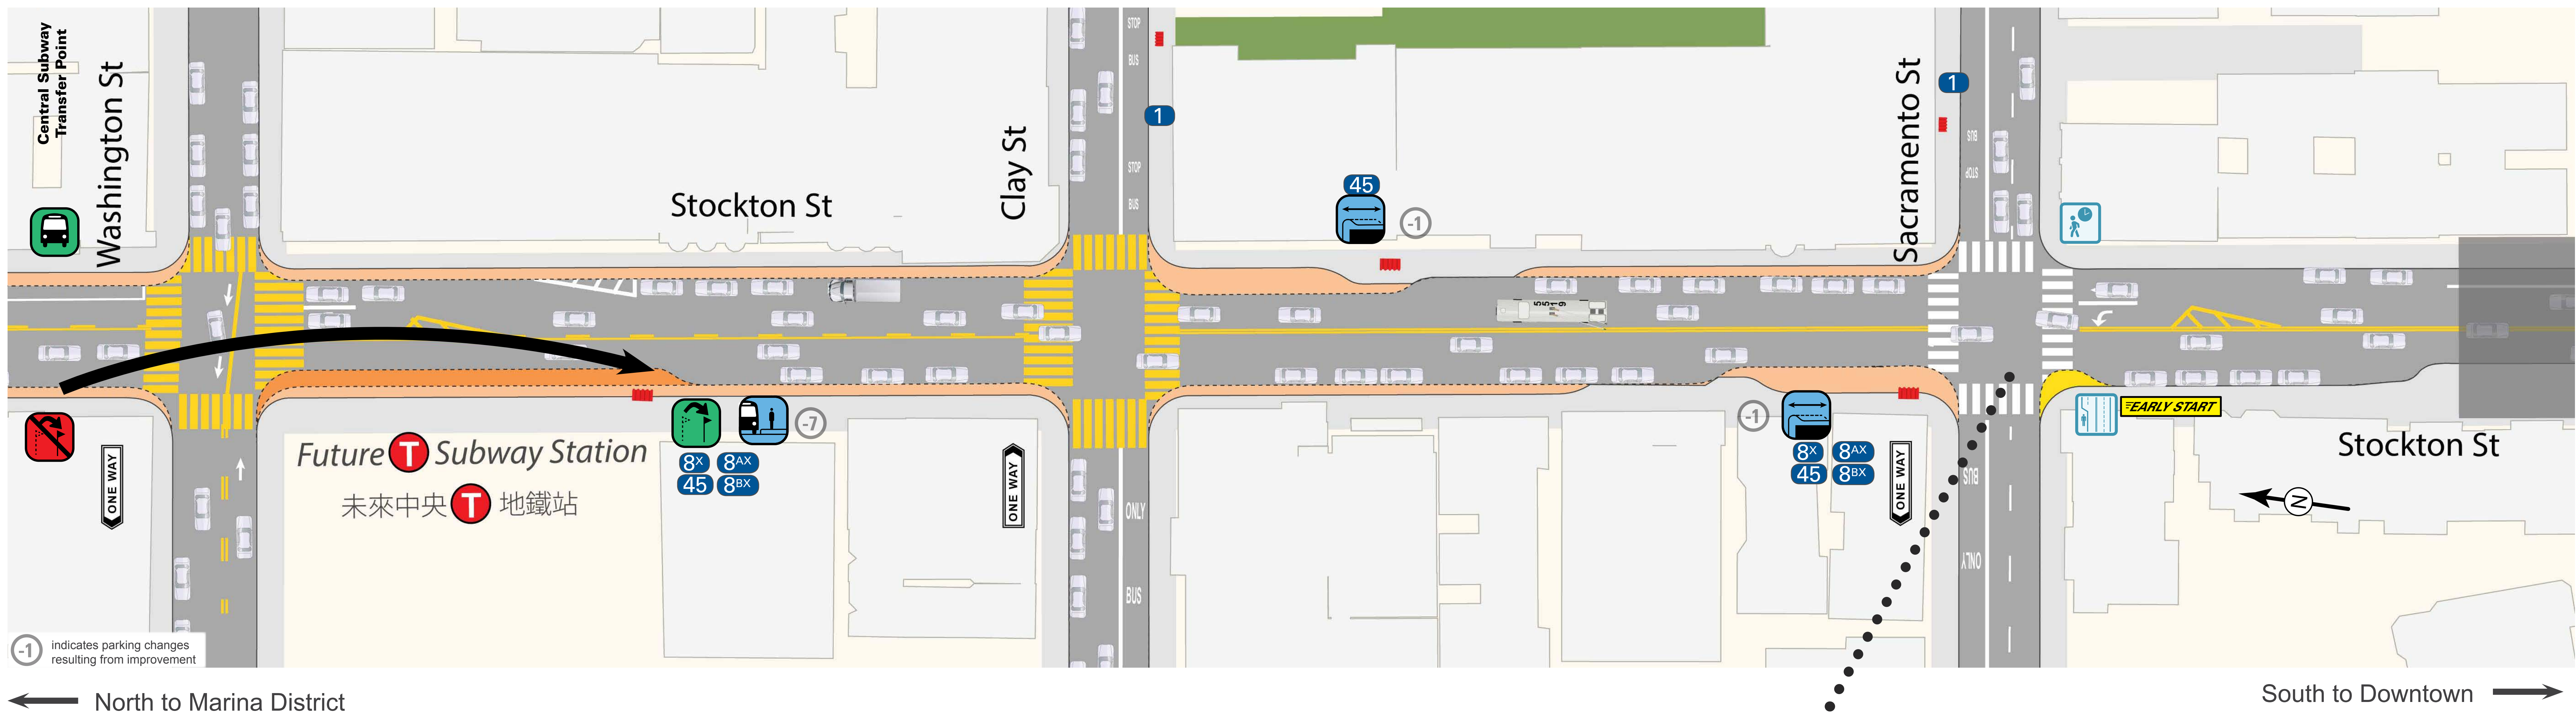Widened Sidewalks
on Stockton from Broadway to Stockton Tunnel




This project would integrate with the sidewalk widening for Stockton proposed by Public Works. The proposed widening is shown in light orange.


Additional Proposals
at Sacramento St



To further enhance safety at this intersection, SFMTA is adding additional signage to this intersection and installing larger traffic signals. SFMTA is also implementing a pedestrian scramble, which would allow pedestrians to cross in any direction, fully protected from traffic.

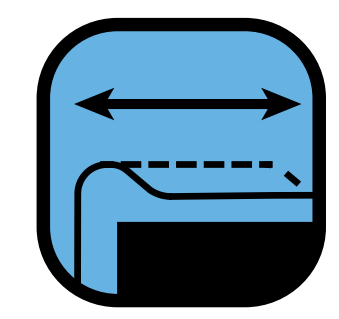

Extend Transit Bulb
at Sutter St

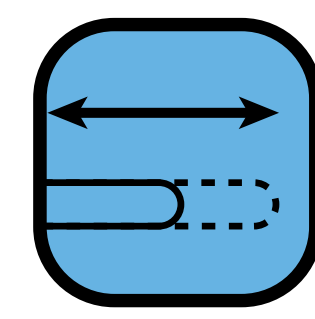


Extend Boarding Island
at Geary St



Continental Crosswalks
at Sutter St



Leading Pedestrian Interval
at Sutter St and at Post St

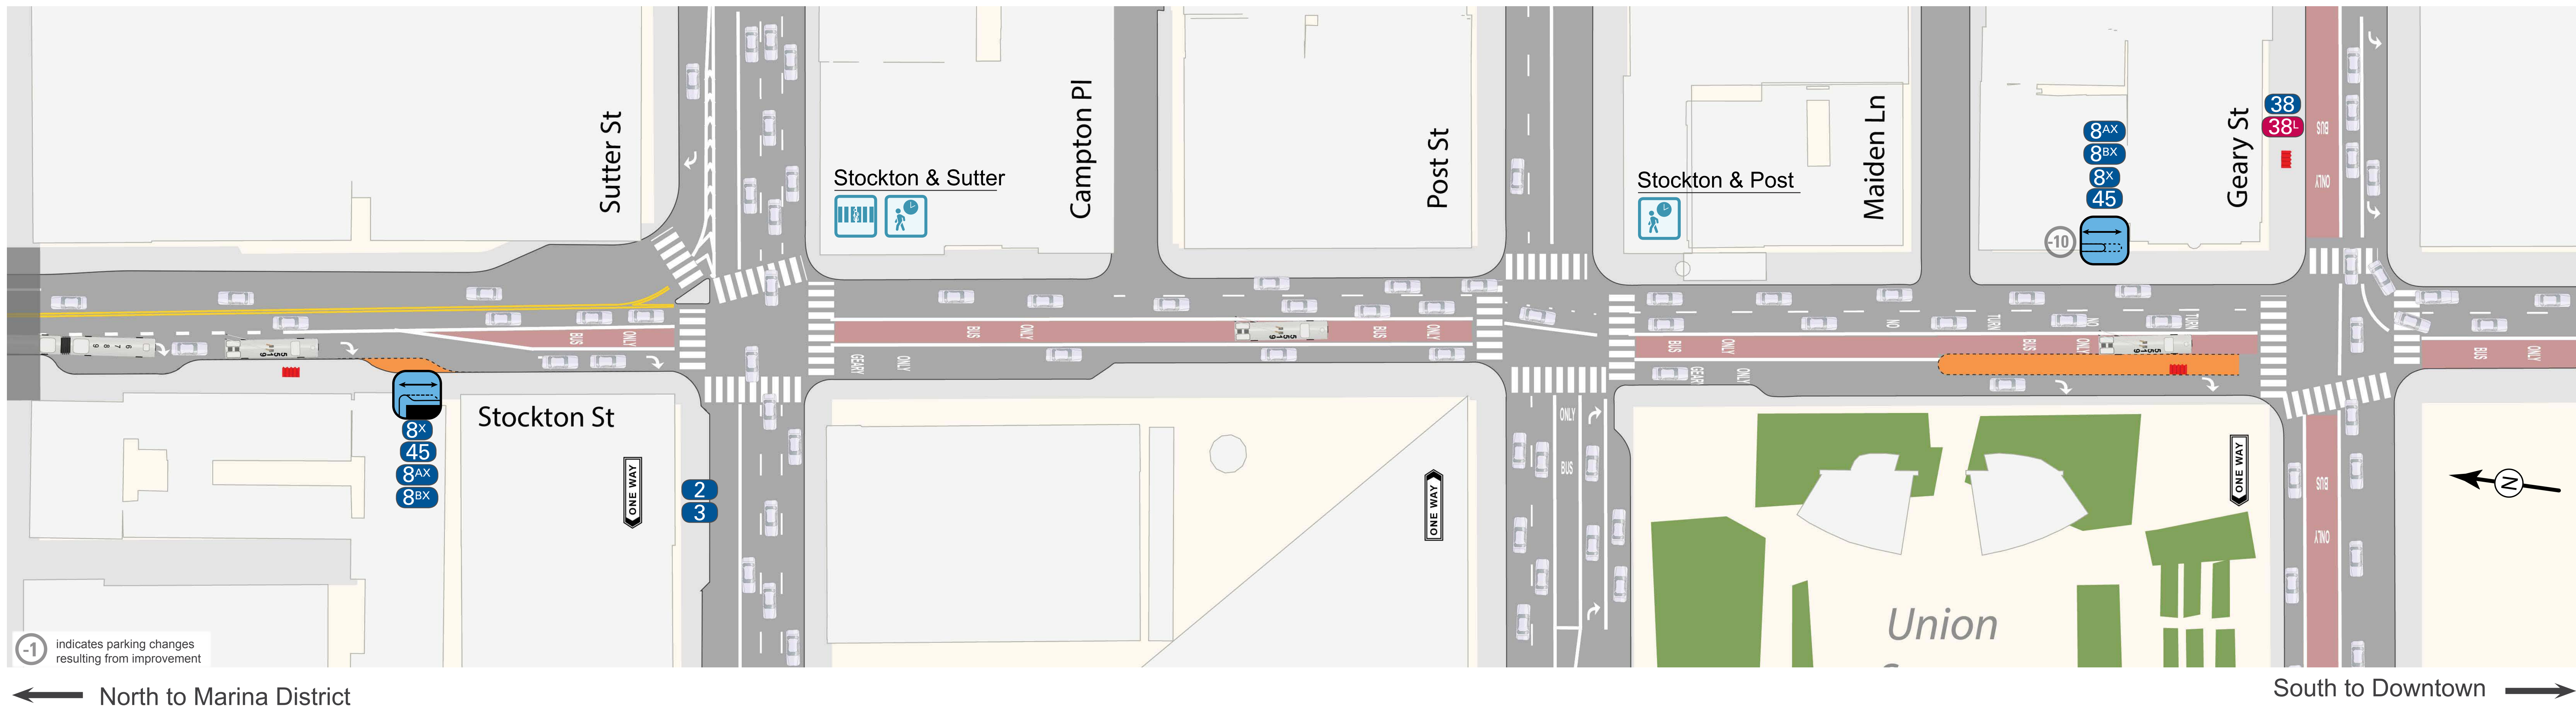

- Existing Stop
- Muni Connections
- Proposed Sidewalk Bulb or Island