

IRVING STREET
(400-500) BLOCK
5TH AVENUE TO 7TH AVENUE



IRVING



ST.

8TH AVE.

7TH AVE.


8TH

7TH

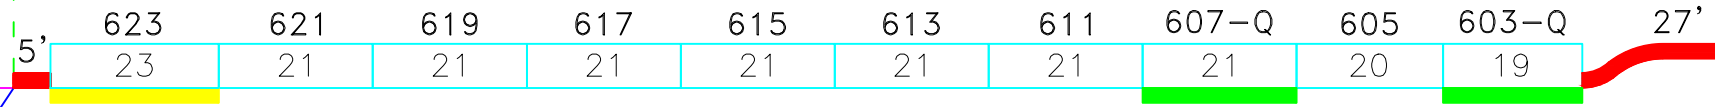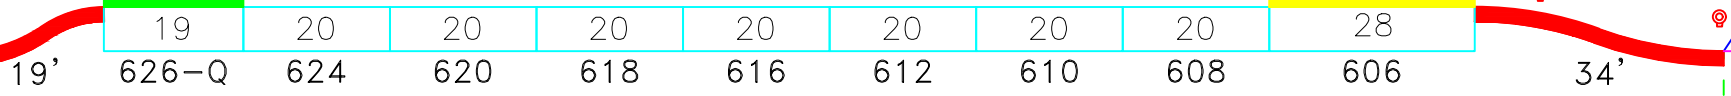


PROPOSED

IRVING ST
(600) BLOCK
7TH AVENUE TO 8TH AVENUE

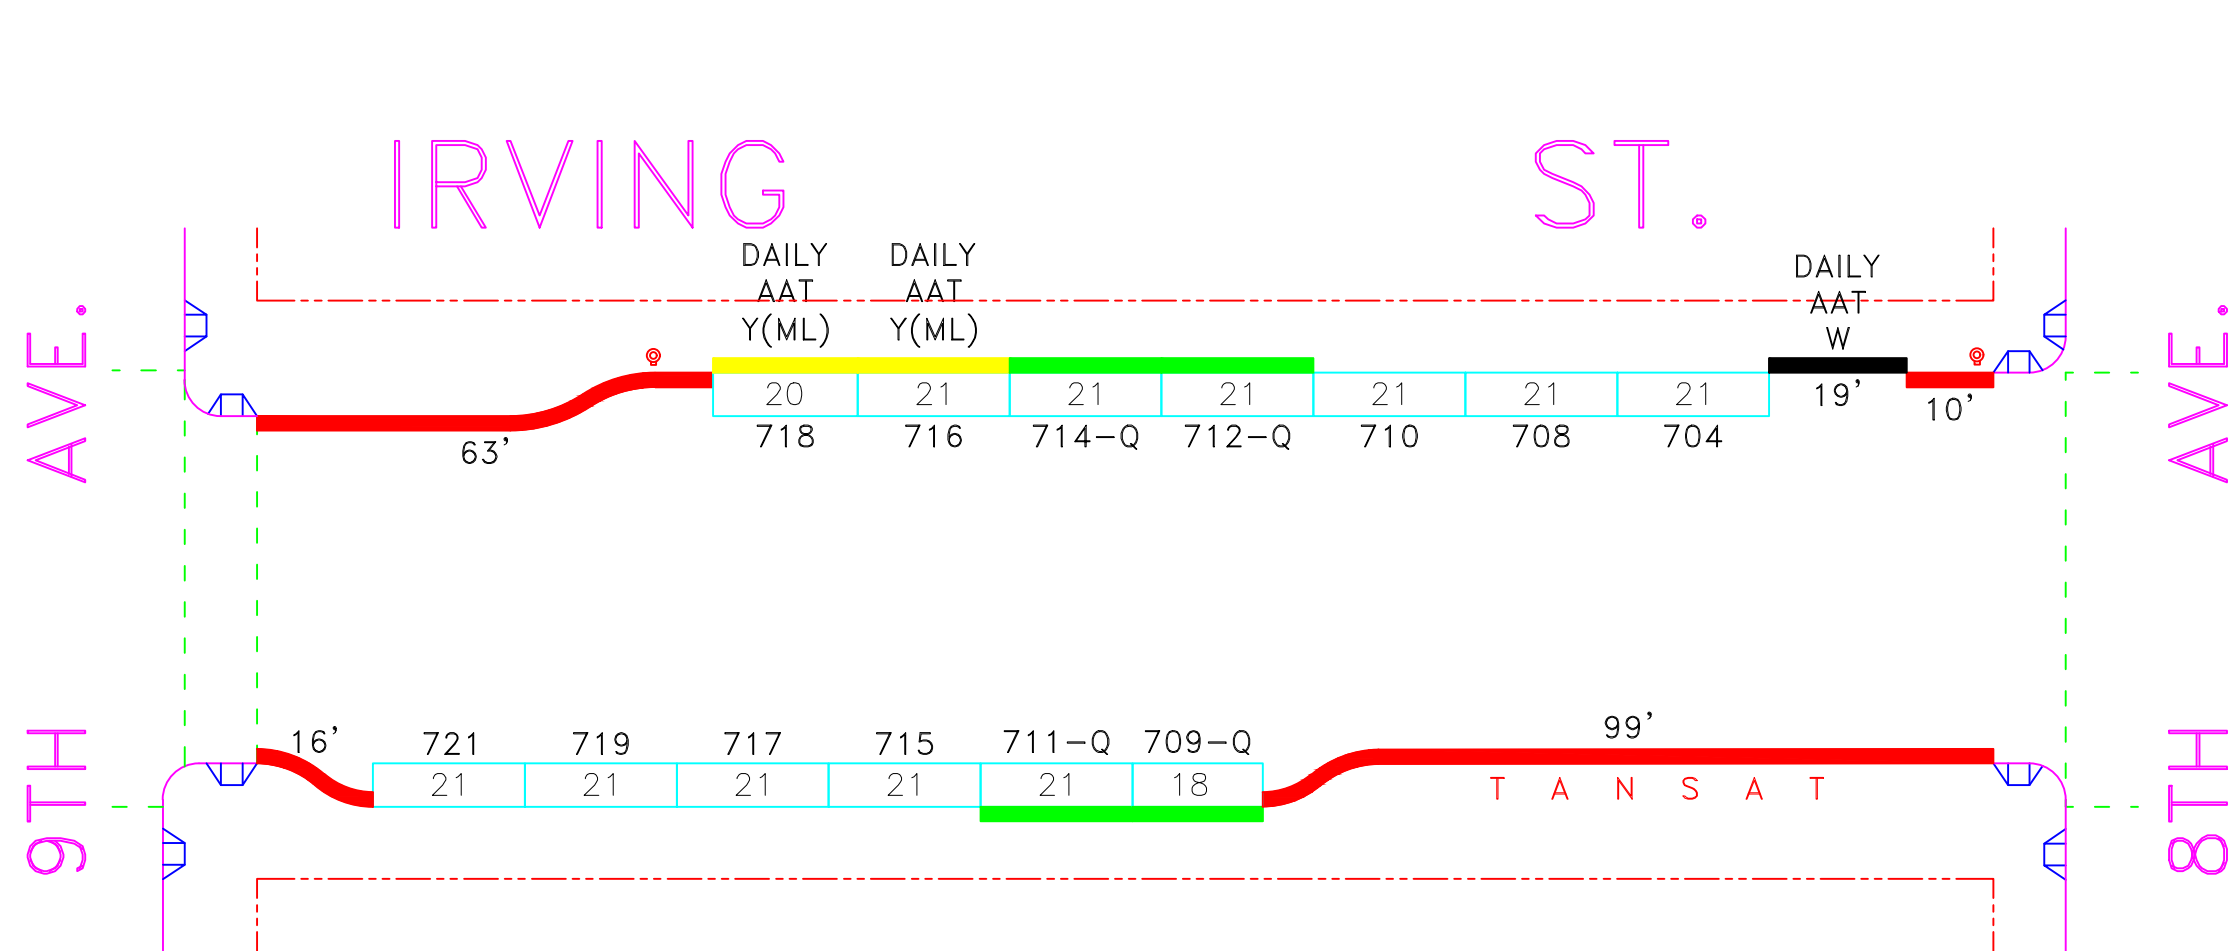


PROPOSED

IRVING ST
 (700) BLOCK
 8TH AVENUE TO 9TH AVENUE

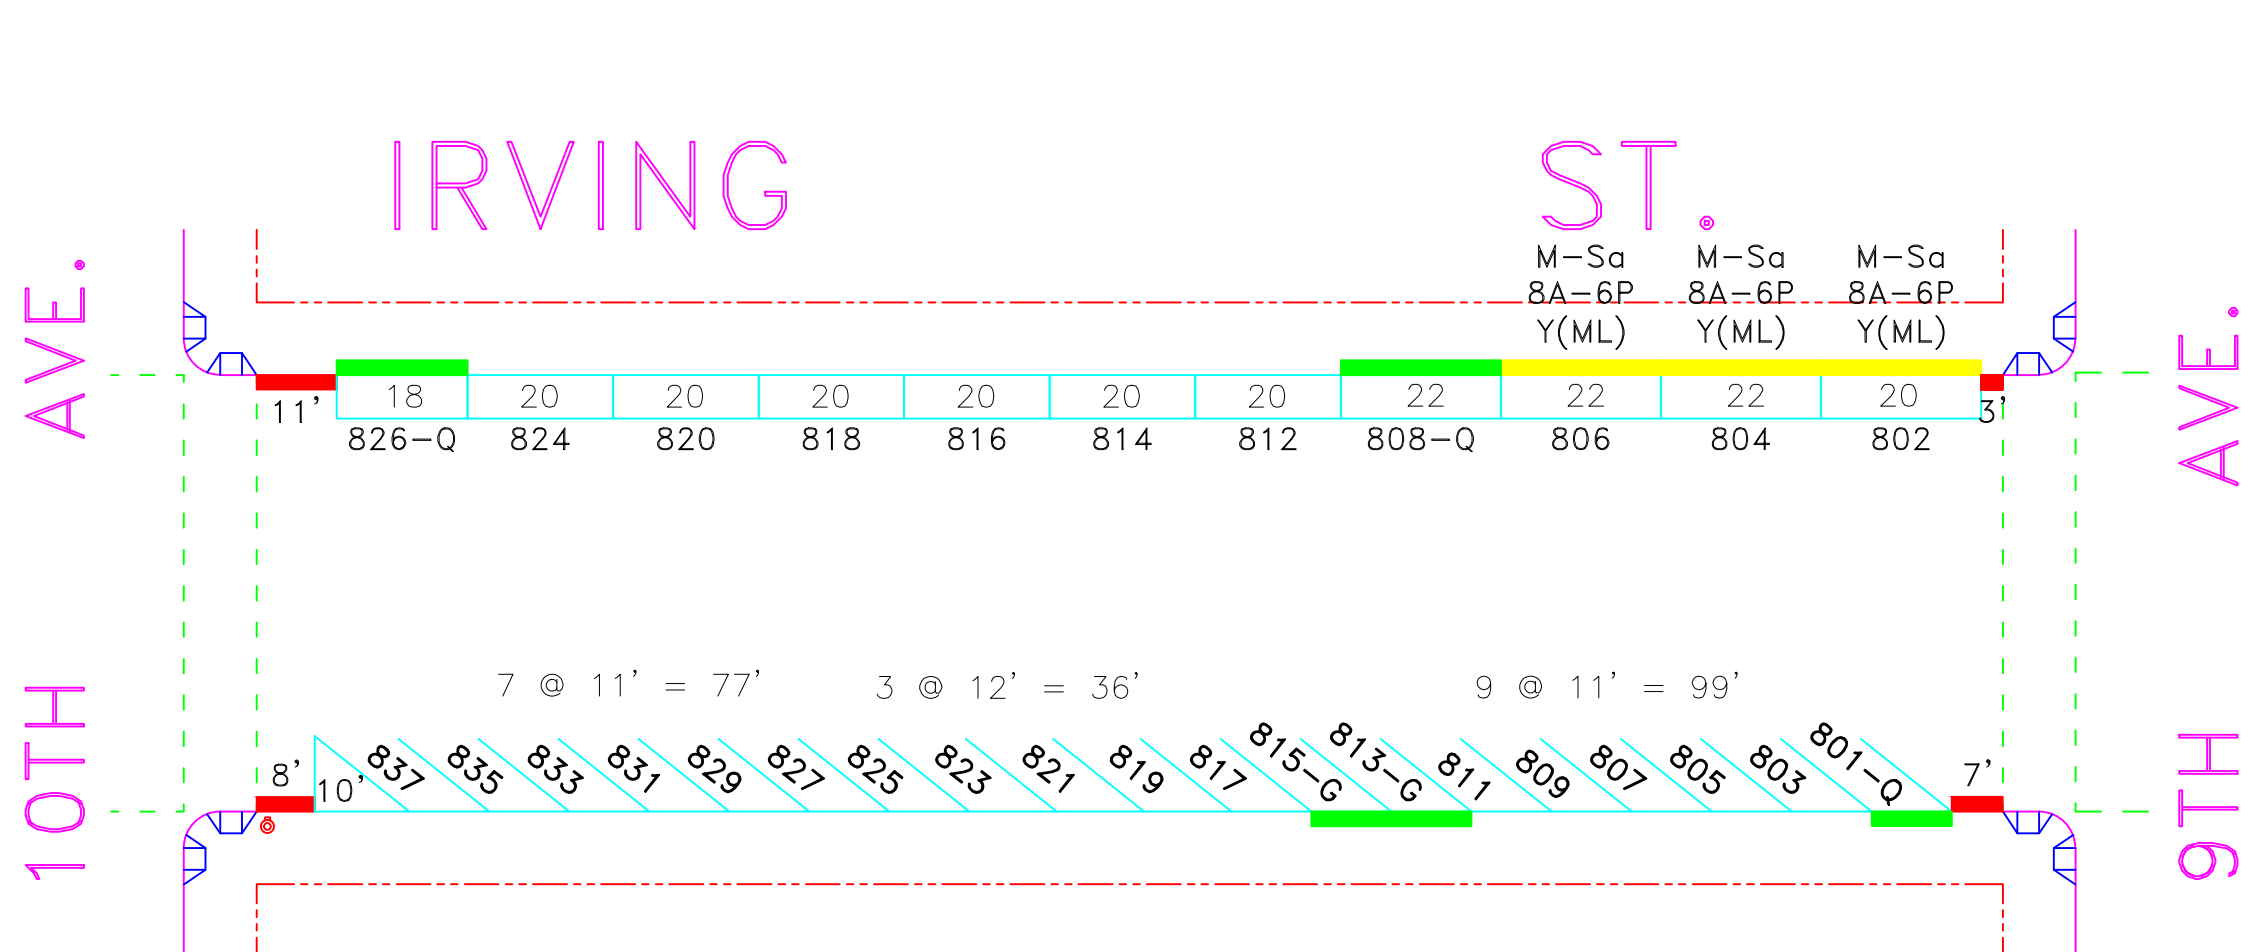


PROPOSED

IRVING ST
 (800) BLOCK
 9TH AVENUE TO 10TH AVENUE

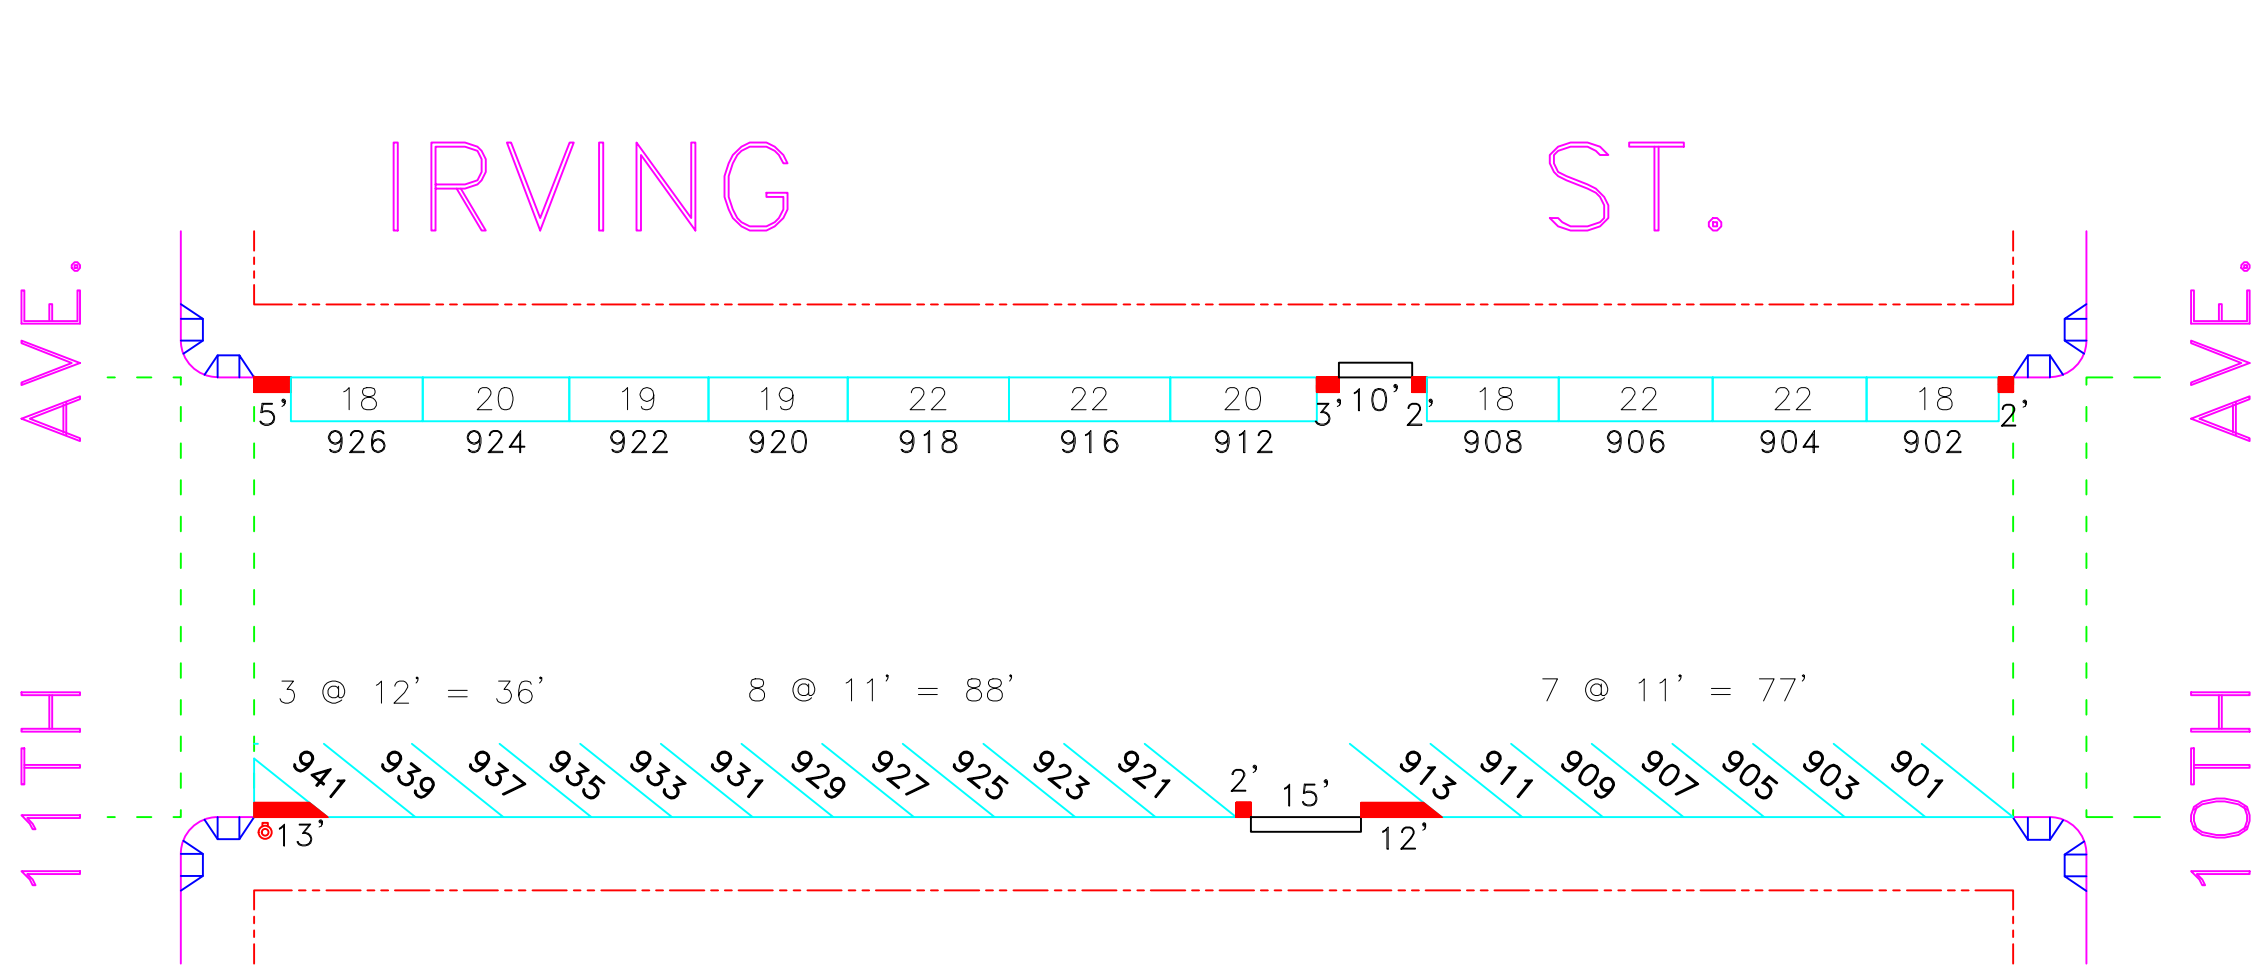

PROPOSED

IRVING ST
 (900) BLOCK
 10TH AVENUE TO 11TH AVENUE

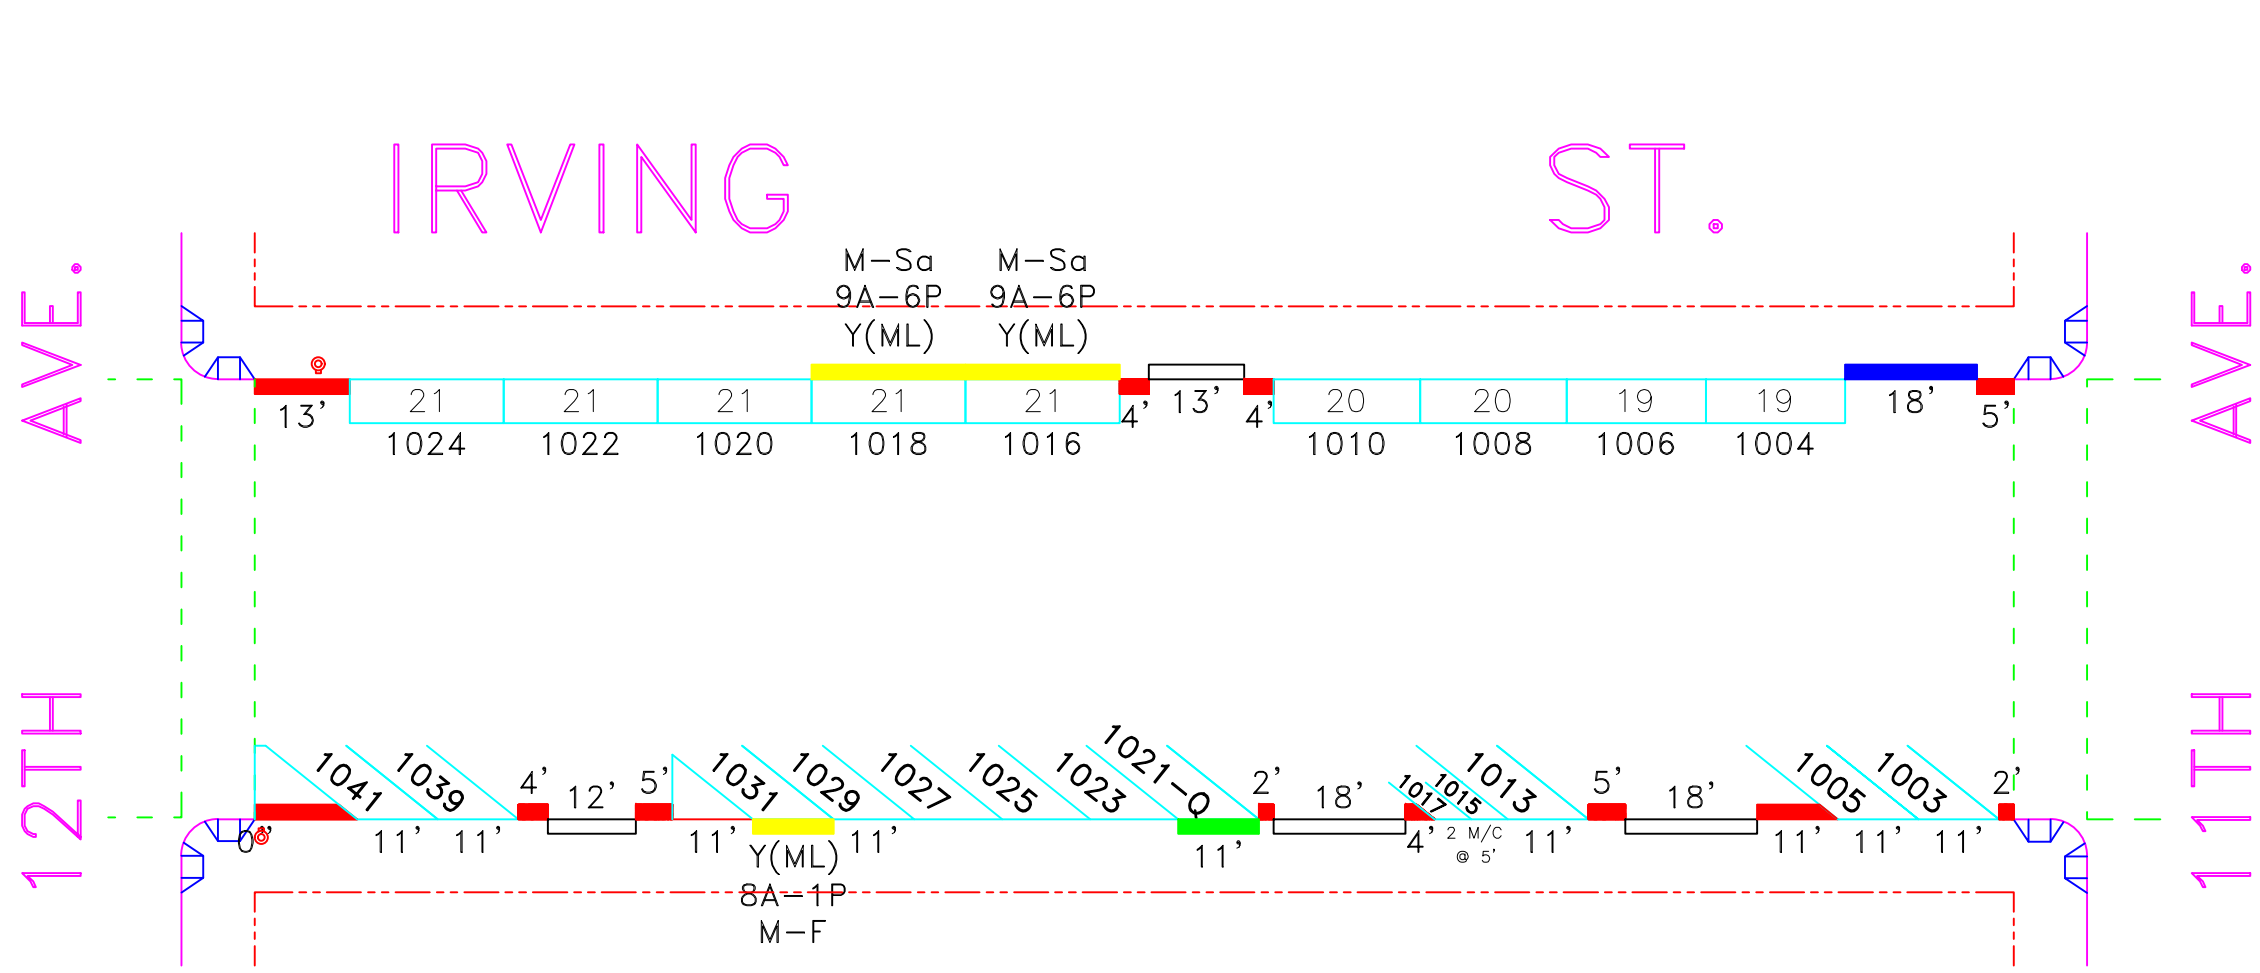

PROPOSED

IRVING ST
(1000) BLOCK

11TH AVENUE TO 12TH AVENUE