


O'Farrell Street: Van Ness Avenue to Larkin Street


EXISTING CONDITIONS

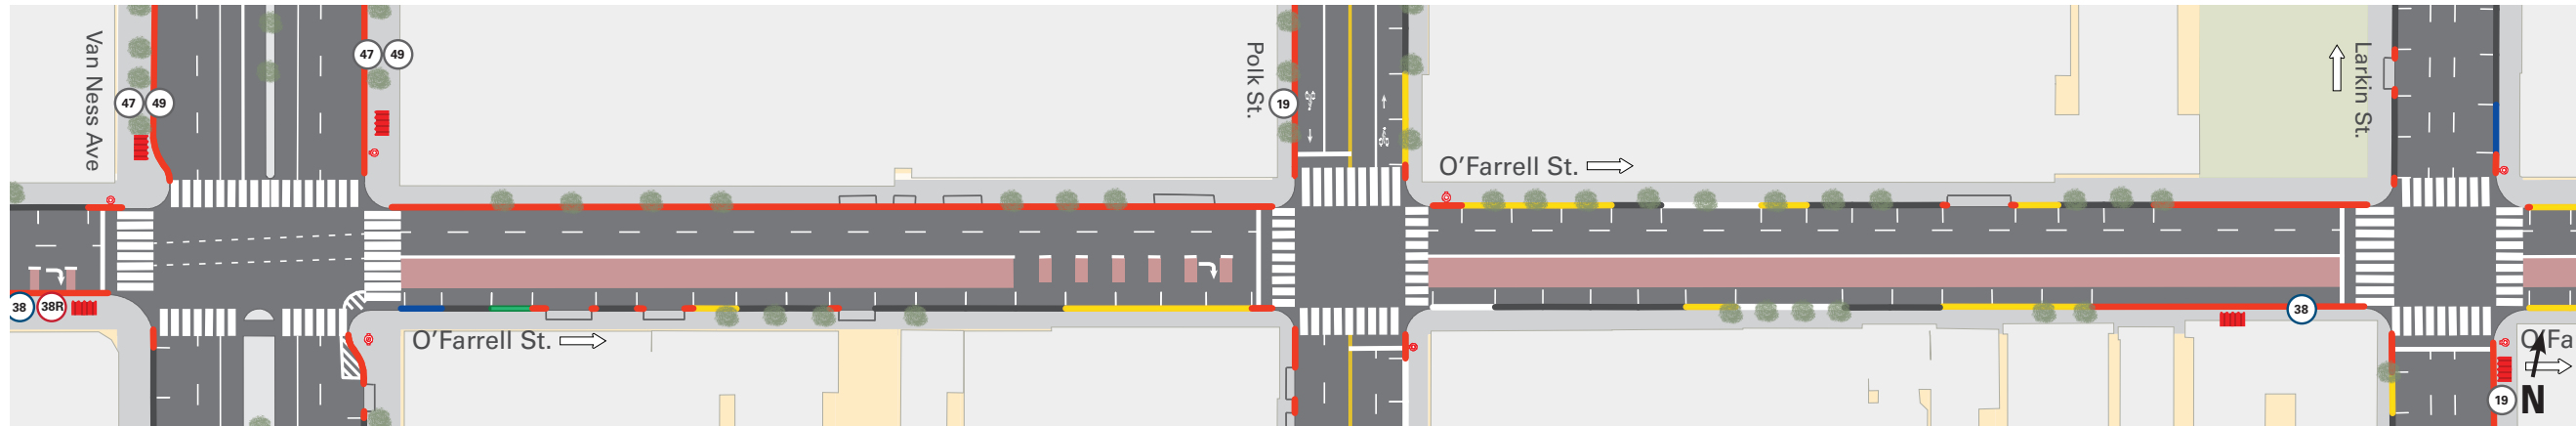

Summary of Proposals

- Relocation of the inbound Larkin bus stop farside
- Sidewalk extensions at street corners (Larkin)

PROJECT PROPOSALS

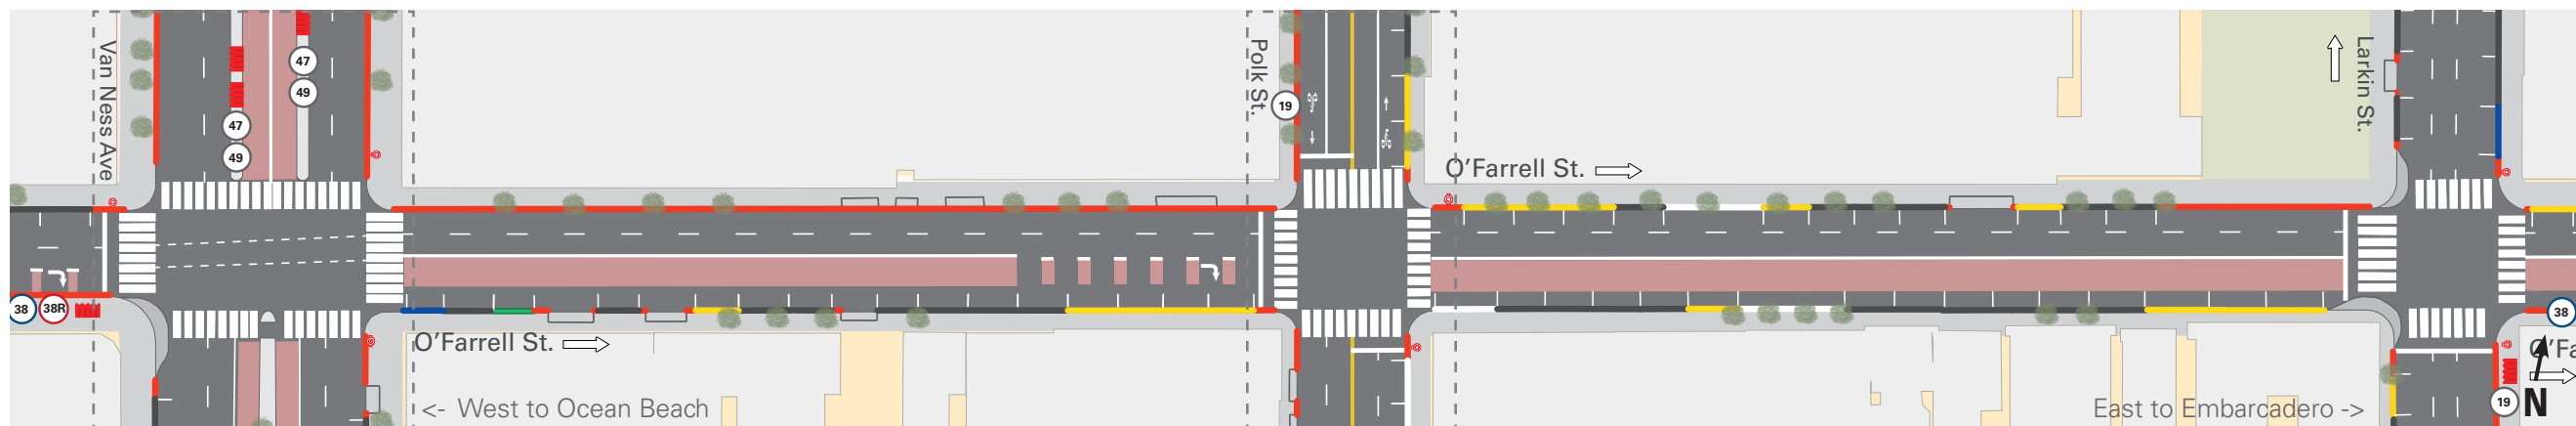

Legend

- | | |
|-----------------------------|---------------------------|
| No parking (red) | 38 Geary stop |
| Accessible parking (blue) | 38R Geary Rapid stop |
| 30-minute parking (green) | Transit-only lanes |
| Commercial loading (yellow) | Transit shelter |
| General parking (gray) | Sidewalk extension "bulb" |
| Passenger loading (white) | New curb ramp |
| Public parking | |

Van Ness Improvement Project

Polk Streetscape Project

PROJECT DRAWINGS