


## Geary Boulevard: Stanyan Street to Spruce Street


### EXISTING CONDITIONS

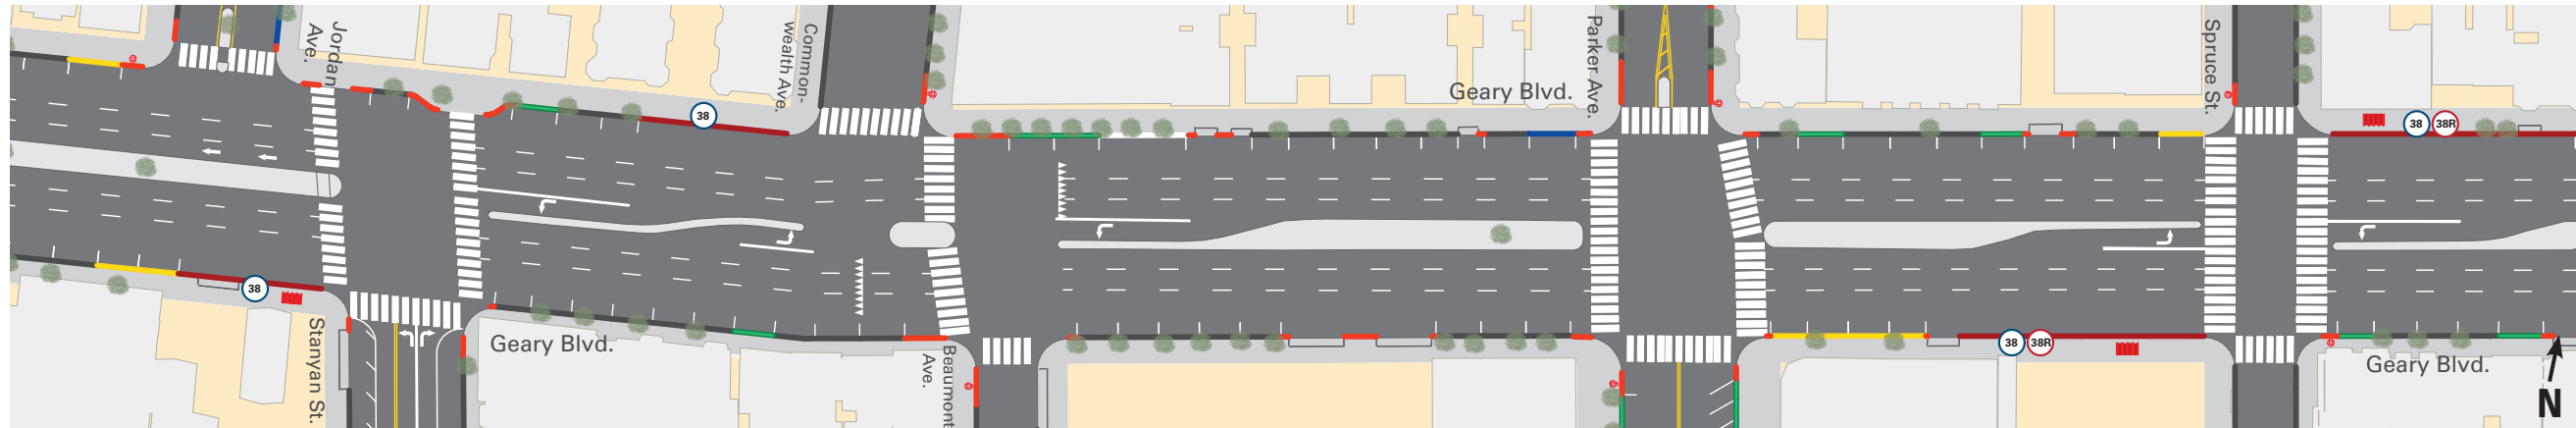

### Summary of Proposals

- New dedicated transit-only lanes
- Conversion of Spruce bus stops to local and express service only

### PROJECT PROPOSALS

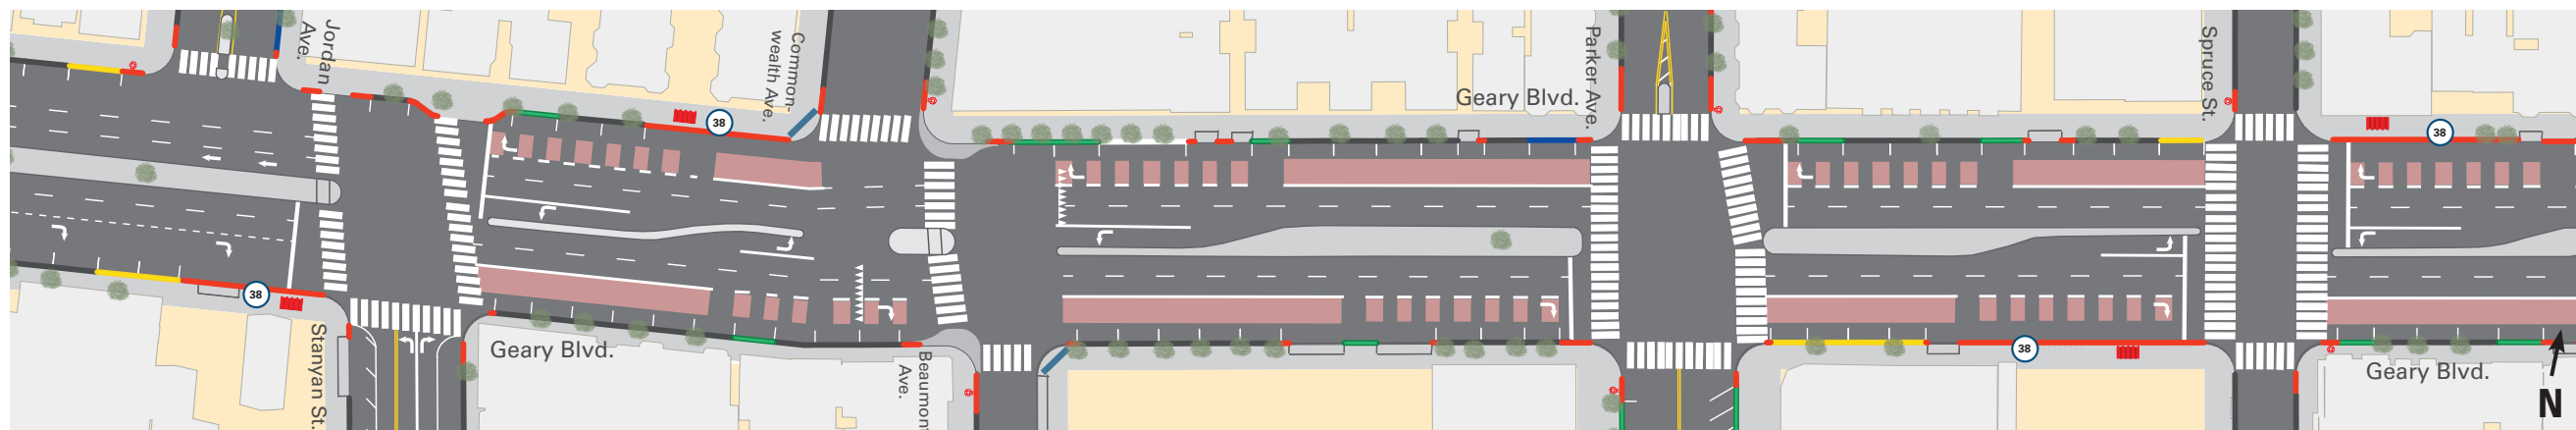

### Legend

- |                             |                           |
|-----------------------------|---------------------------|
| No parking (red)            | 38 Geary stop             |
| Accessible parking (blue)   | 38R Geary Rapid stop      |
| 30-minute parking (green)   | Transit-only lanes        |
| Commercial loading (yellow) | Transit shelter           |
| General parking (gray)      | Sidewalk extension "bulb" |
| Passenger loading (white)   | New curb ramp             |
| Public parking              |                           |

### PROJECT DRAWINGS