


## BAYSHORE BOULEVARD: DESIGN 1/4 Existing BAYSHORE BOULVARD BOUTWELLST 4000 Silver Terrace Athletic Fields Proposed Design SILVER BAYSHORE BOULVARD BOUTWELL ST

Silver Terrace Athletic Fields

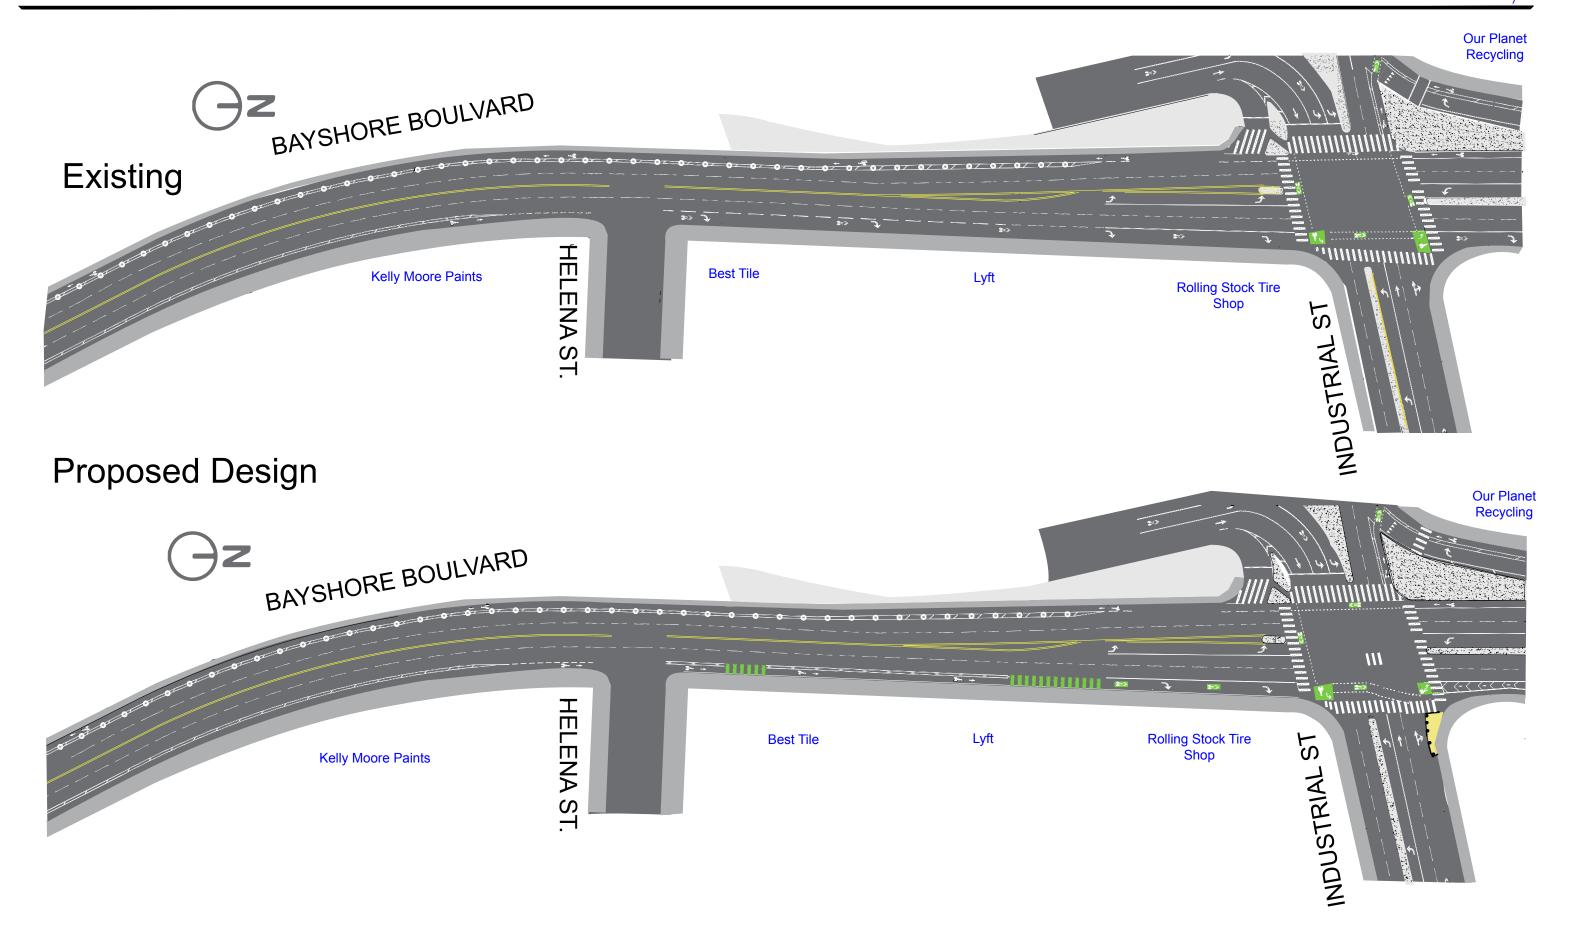

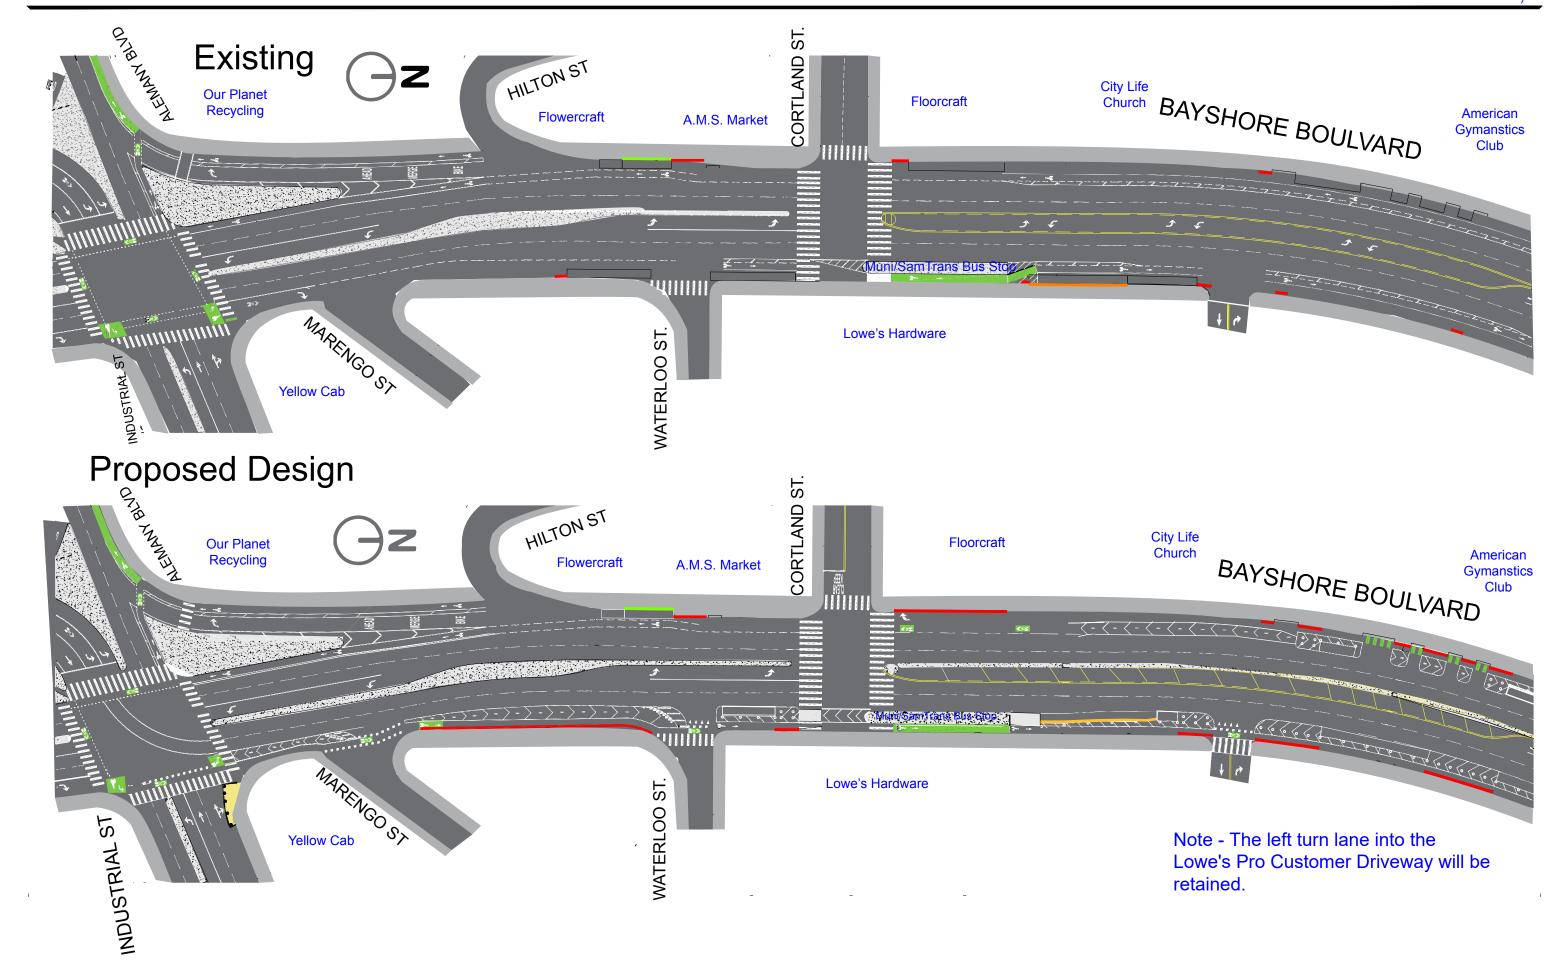

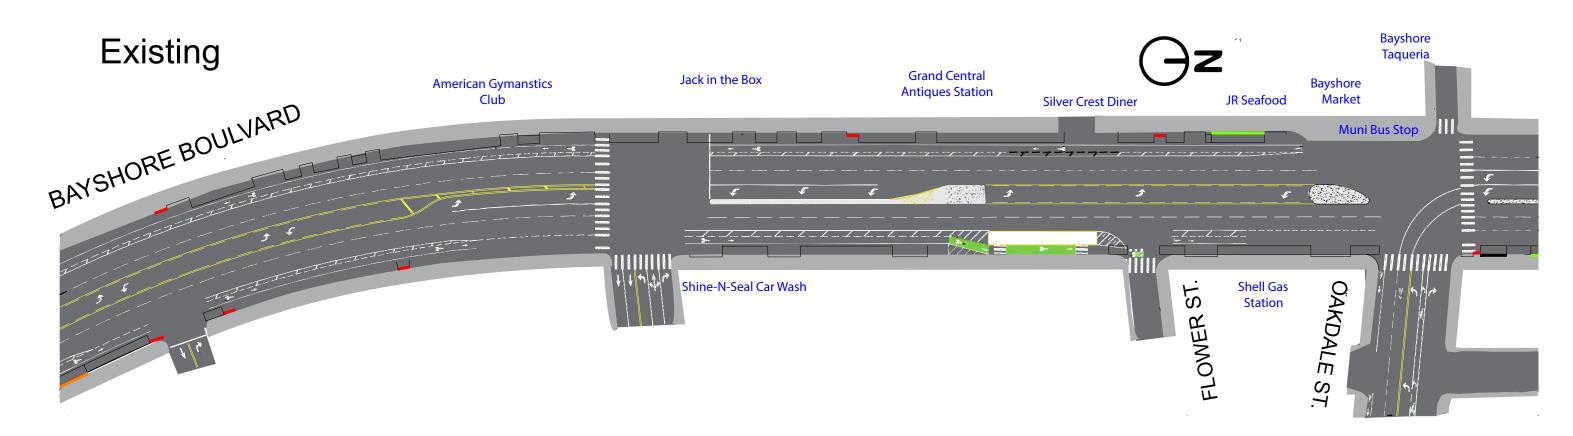

## Proposed Design

