

MATERIALS PALETTE

HARDSCAPE PALETTE

OPTION 1 - WARM SAND



Leaning Rails at Key Stops



Bike Racks




Extend Special Crosswalk Treatment



Exact design of special paving in crosswalk needs review and approval from SFMTA

Boarding Island Identification

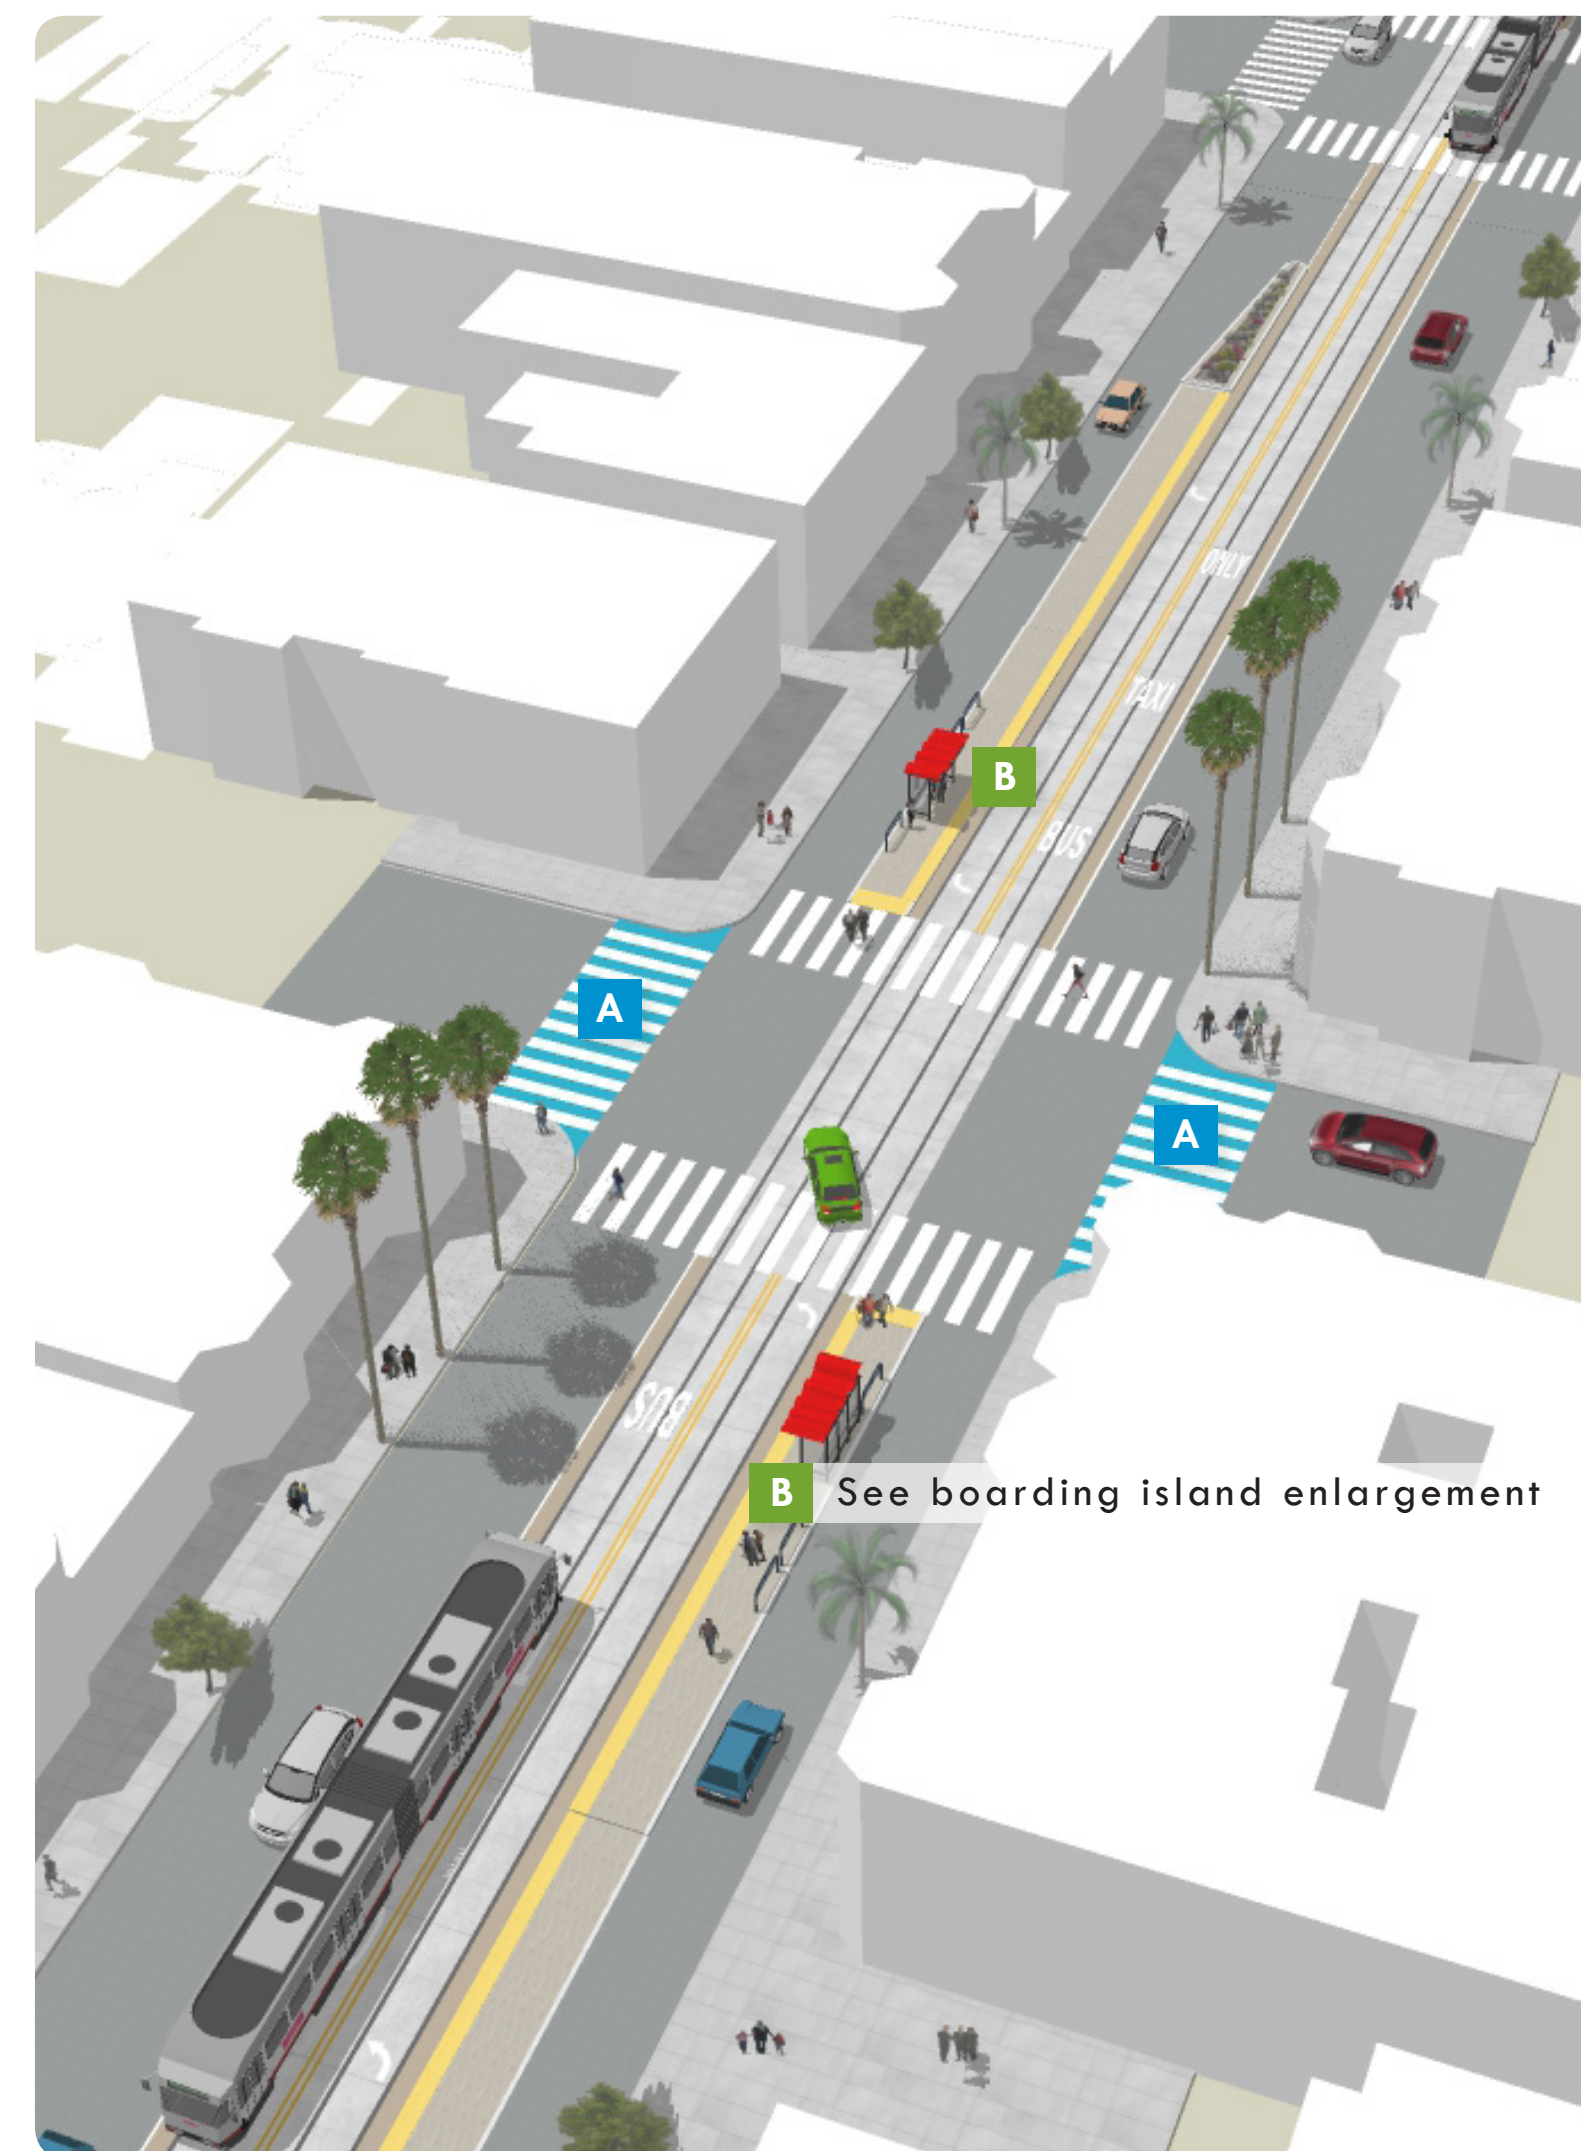

Streetscape Elements Summary

- Special crosswalk treatment at MUNI stop intersections
- Unit pavers at boarding islands
- Color concrete at outer bands of trackway
- Themed mosaic tiles at key stops
- Neighborhood specific vinyl graphics at bus shelters
- Leaning rails at key stops
- New bike racks & trash receptacles
- Infill tree planting & low planting with boulders at boarding islands thumbnails



NEIGHBORHOOD IDENTIFIERS | Streetscape Amenities



Existing Mosaic Gateway at Taraval & Great Highway



Mosaic Tiles at Existing & New Key Stops

Preserve existing murals at key stops (back side)

Vinyl Graphics at Bus Shelters



Shumate's Pharmacy at 19th & Taraval (1936)

*Shown as example only - exact design TBD



MOSAIC TILE THEME AT KEY STOP OPTIONS

*Shown as examples only - exact design TBD

OPTION 2 - CROSS STREET IDENTITY



BUS SHELTER GRAPHIC THEME OPTIONS

*Shown as examples only - exact design TBD

OPTION 1 - NEIGHBORHOOD HISTORY



Shumate's Pharmacy at 19th & Taraval (1936)



17th & Taraval (1951)




Taraval Street (1944)

OPTION 2 - NATIVE ECOLOGY & CULTURAL



Xerces Blue Butterfly

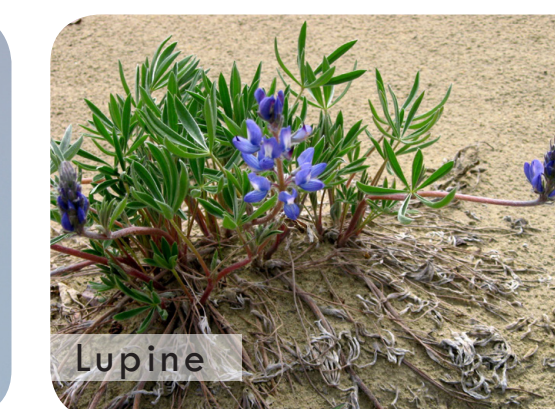

Lupine




Snowy Plover

PLANT PALETTE


Sunset/Project Area Planting Criteria

- ✓ Fog tolerant
- ✓ Wind tolerant
- ✓ Low-water use
- ✓ Low maintenance
- ✓ Maintain sight lines
- ✓ Drought tolerant
- ✓ Sandy soil tolerant
- ✓ Urban survivability


Proposed Planting Palette

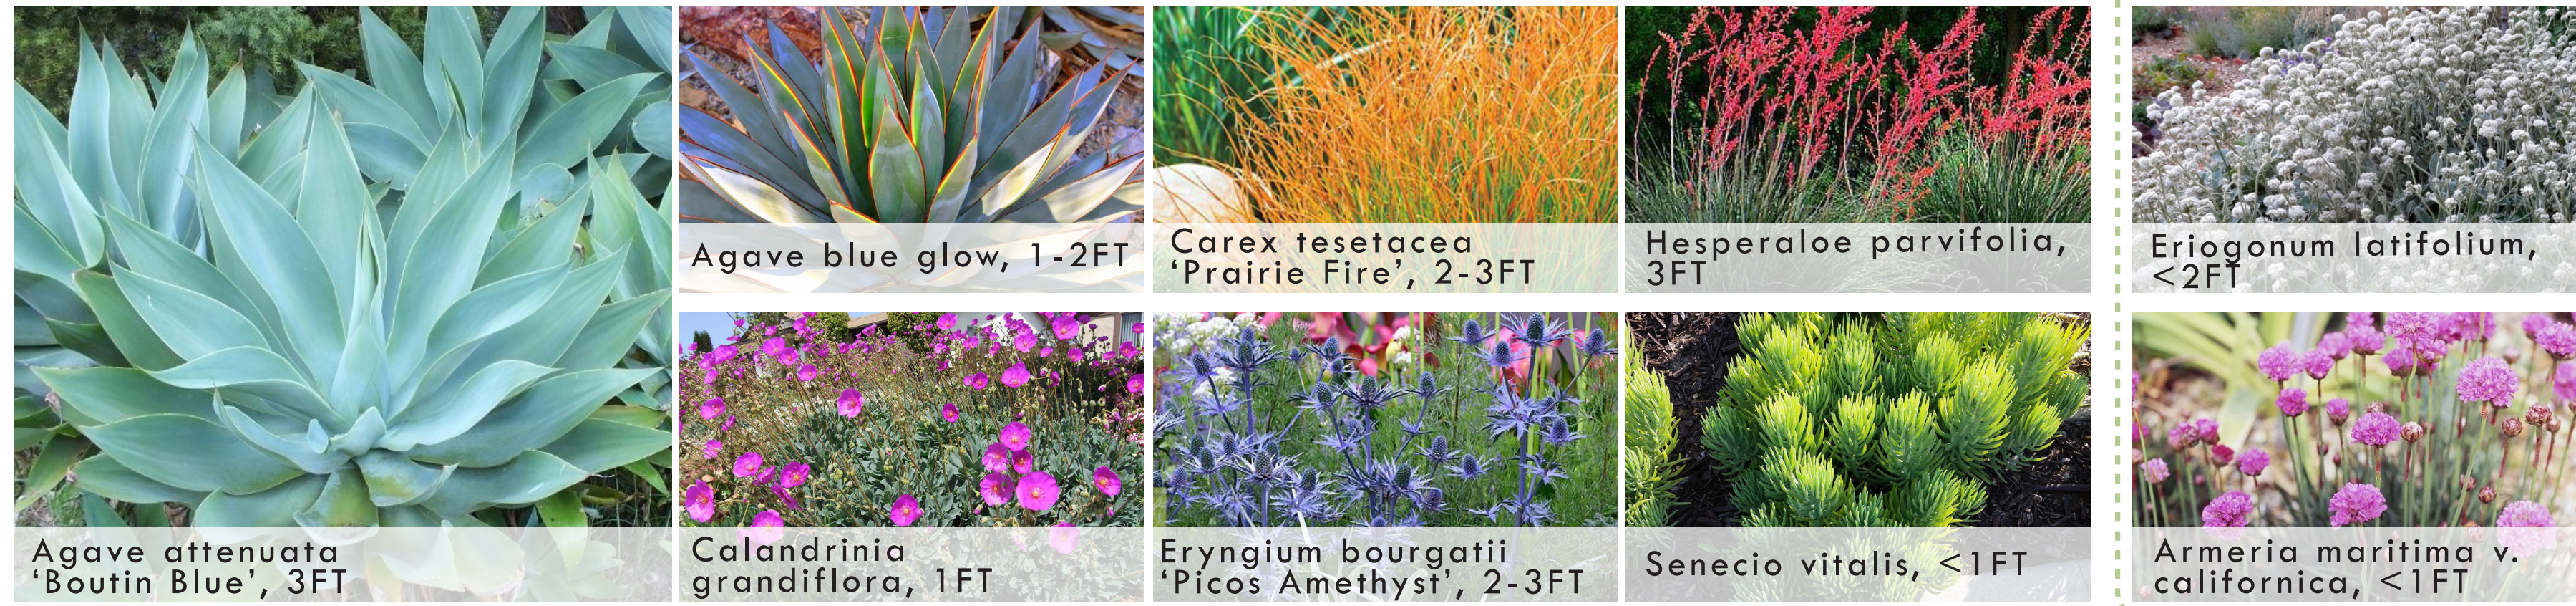

C Low Planting & Accent Boulders at Boarding Islands (under 3' tall)

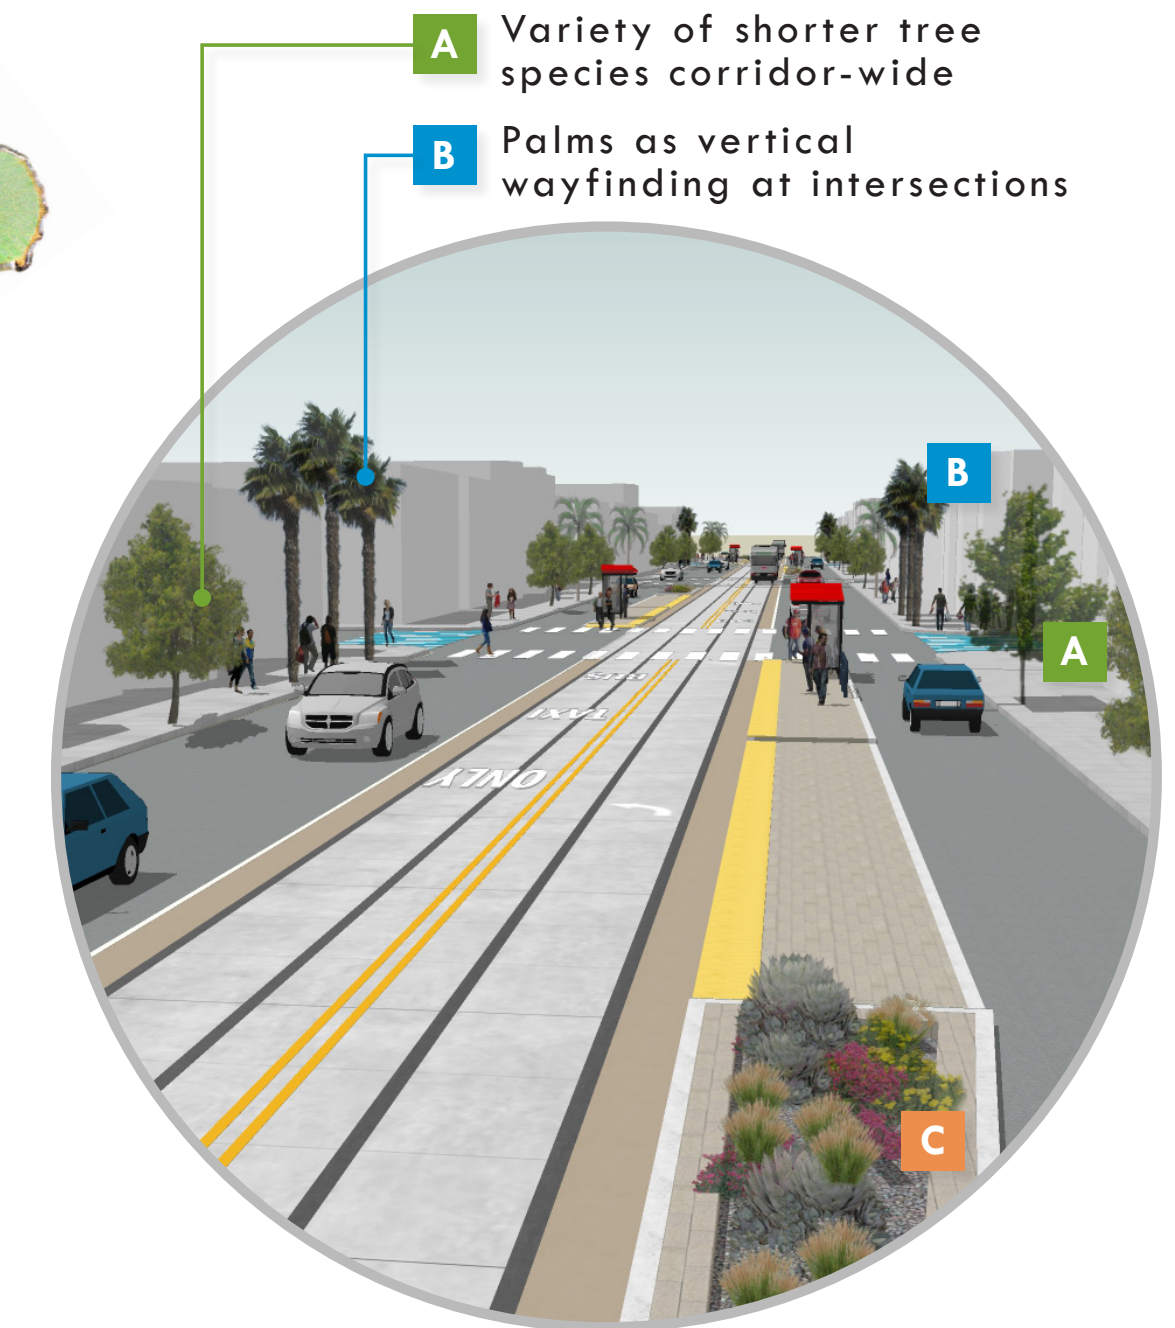

View from boarding island planter

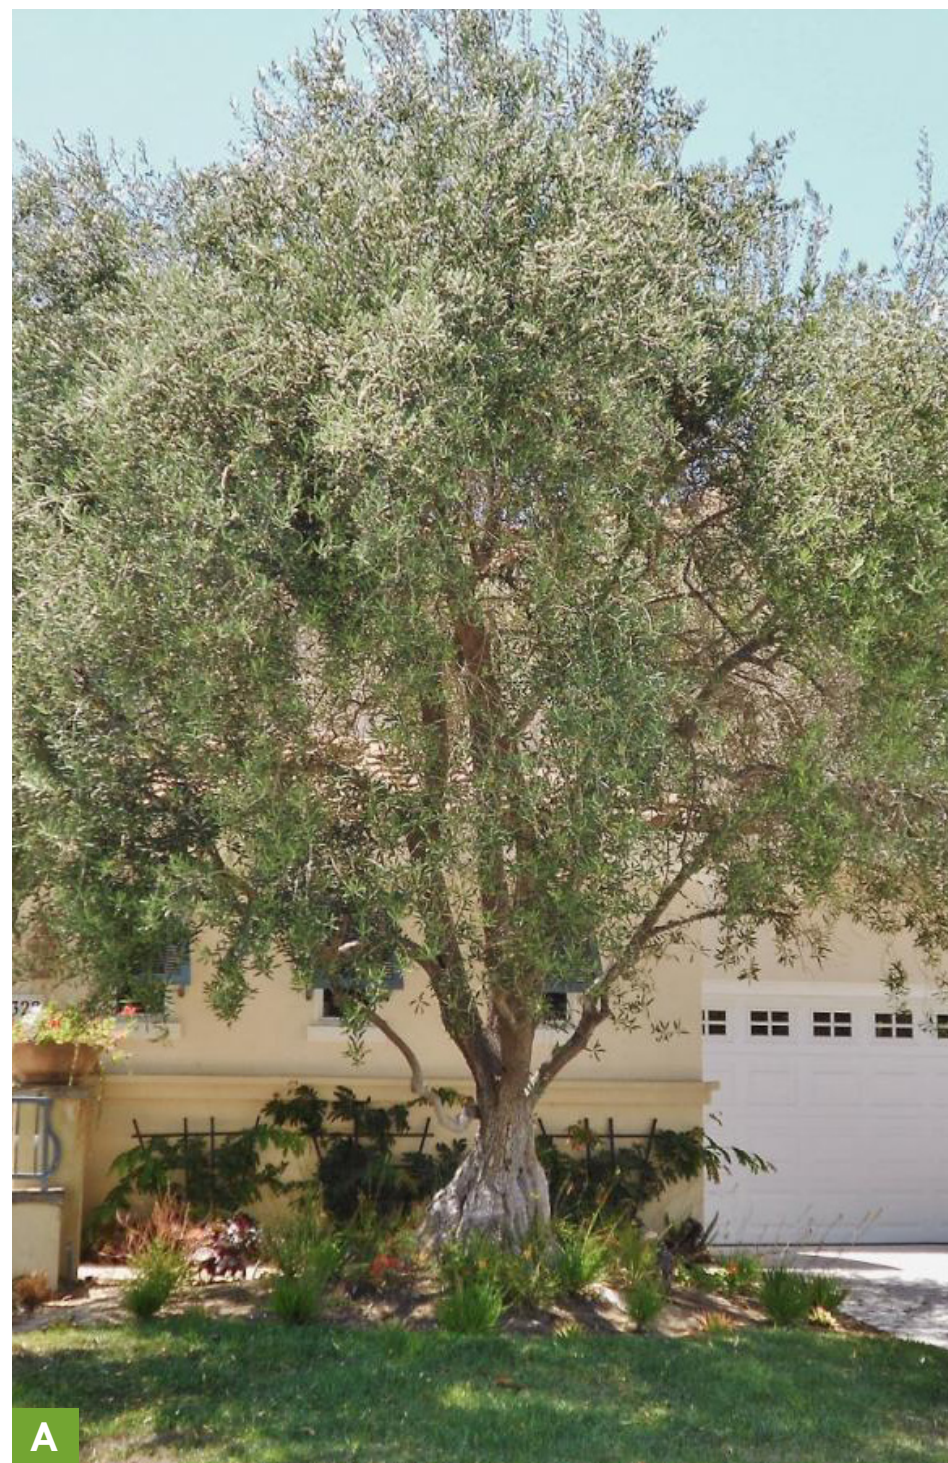

A
Olive Tree
Olea europaea
'Majestic Beauty'



A
Cabbage Palm
Cordyline australis



A
Primrose Tree
Lagunaria patersonii



A
Peppermint Tree
Agonis flexuosa



A
Catalina Ironwood
Lyonothamnus floribundus asplenifolius



B
Windmill Palm
Trachycarpus fortunei

