




29 Sunset Improvement Project

Proposed changes at Lincoln & 21st Ave

Existing

Golden Gate Park
LINCOLN

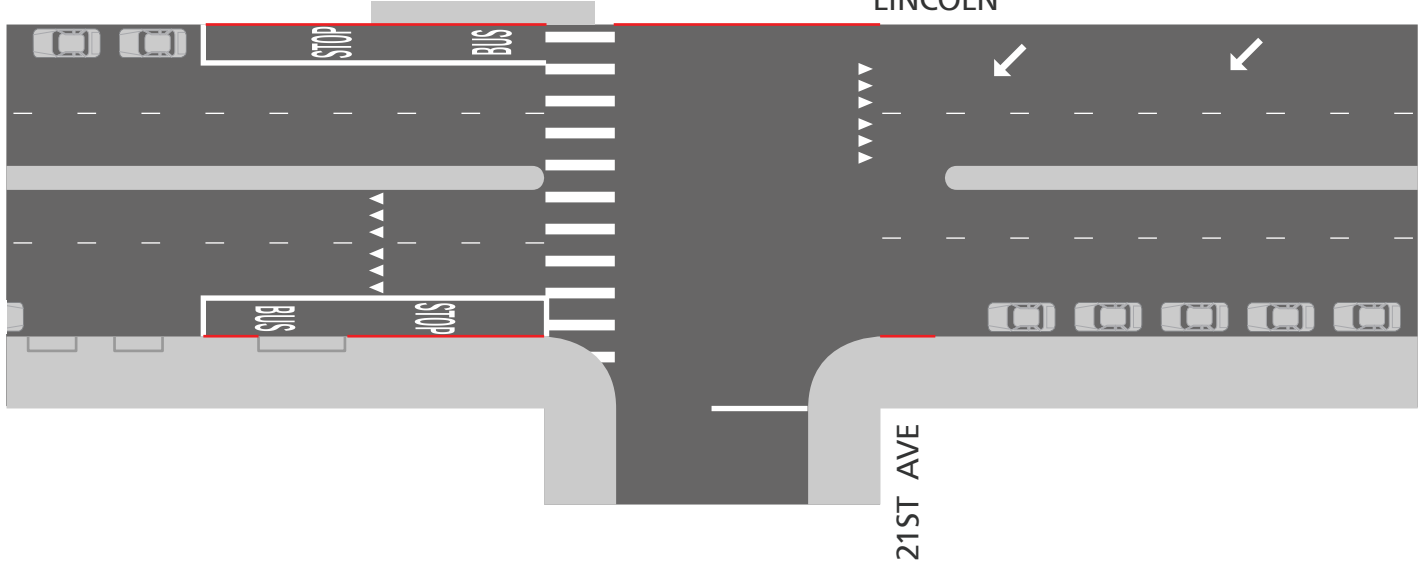


21ST AVE

NOTE: Two more parking spaces removed to west

Proposed

Golden Gate Park
LINCOLN

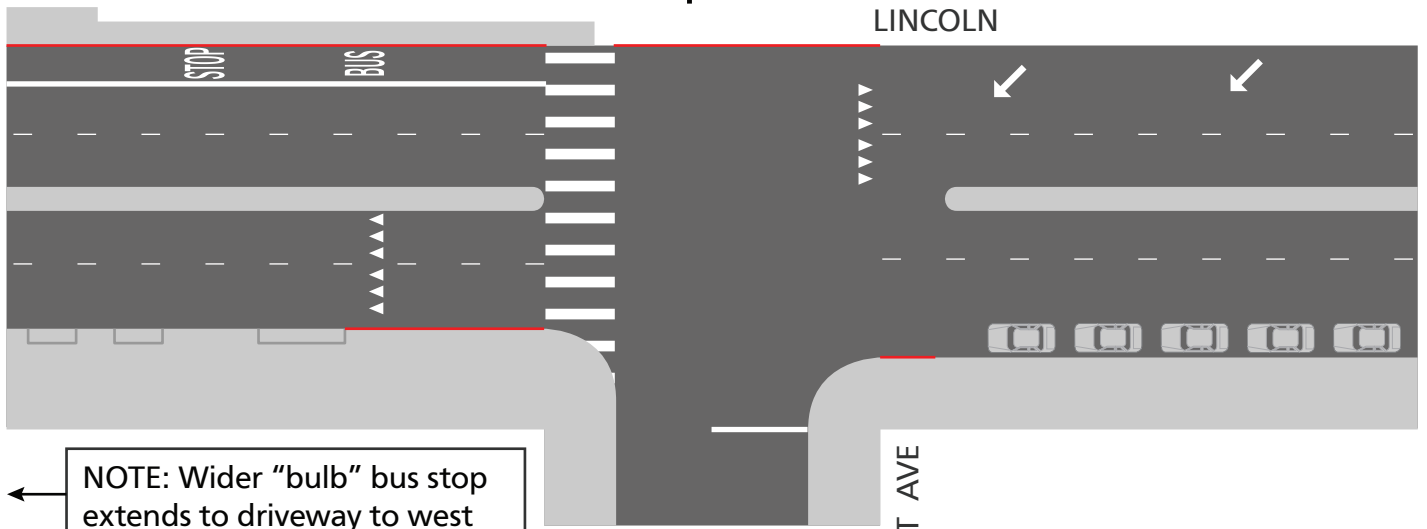

NOTE: Wider "bulb" bus stop extends to driveway to west

- 5 parking/
loading spaces

21ST AVE






29 Sunset Improvement Project

Proposed changes at Lincoln & 23rd Ave


Existing

Golden Gate Park
LINCOLN

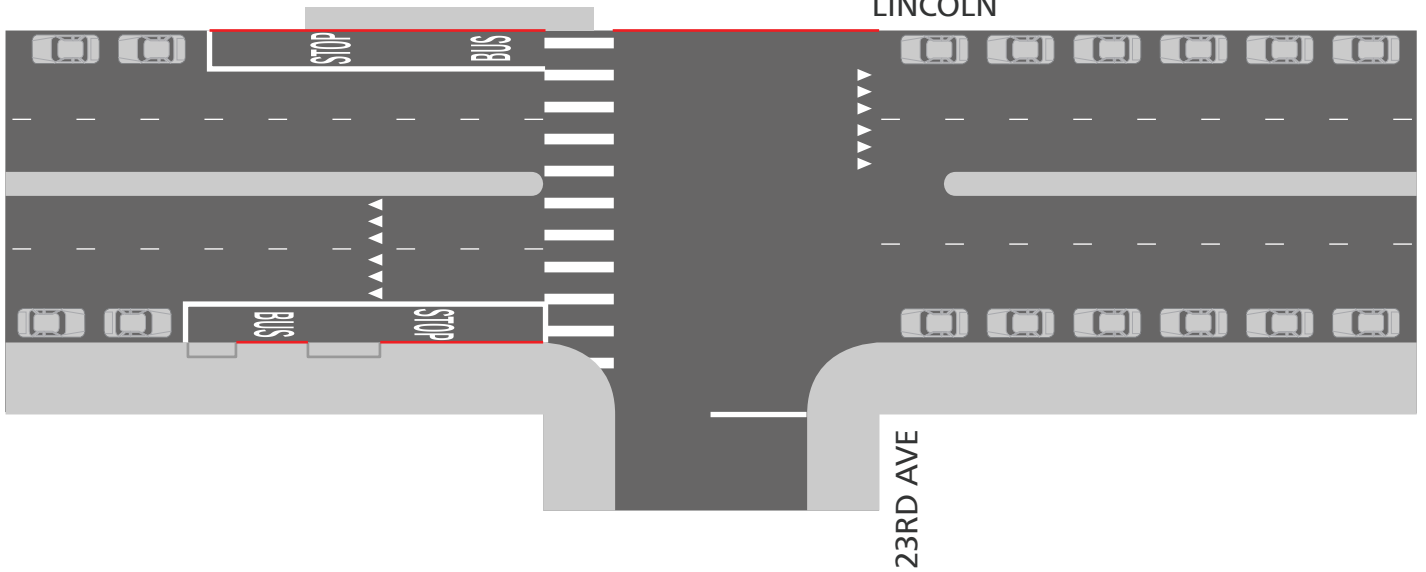

Proposed



Golden Gate Park
LINCOLN

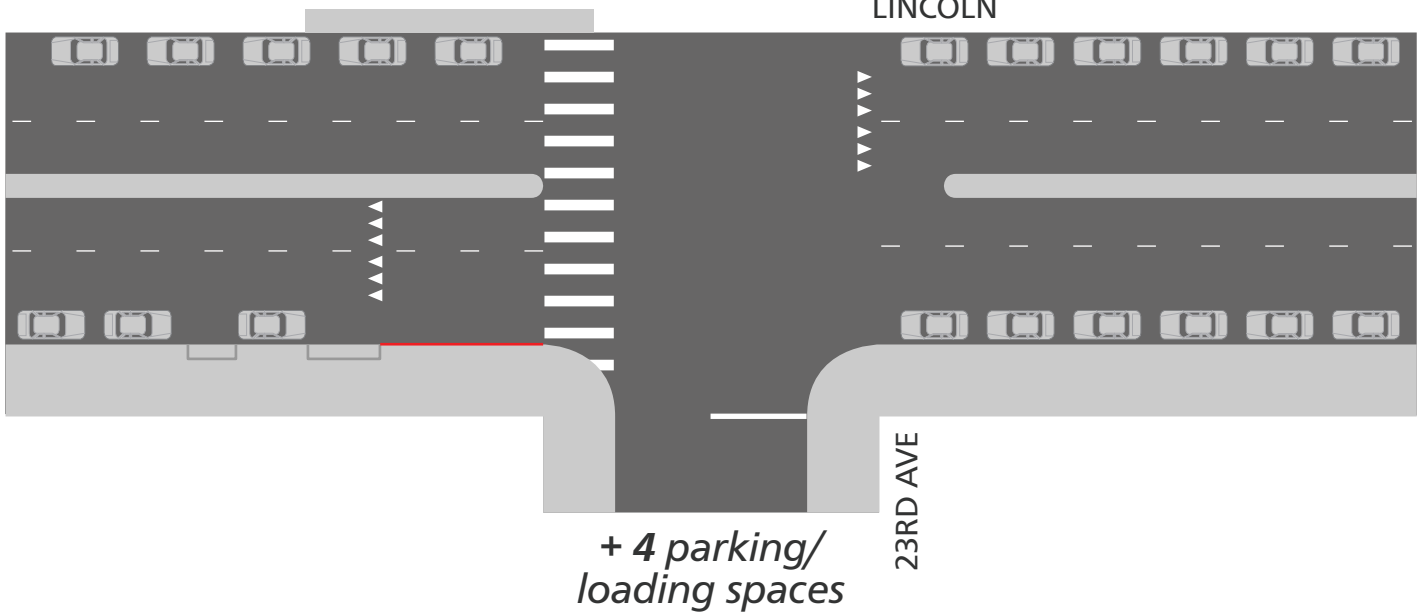



29 Sunset Improvement Project

Proposed changes at Lincoln & 25th Ave

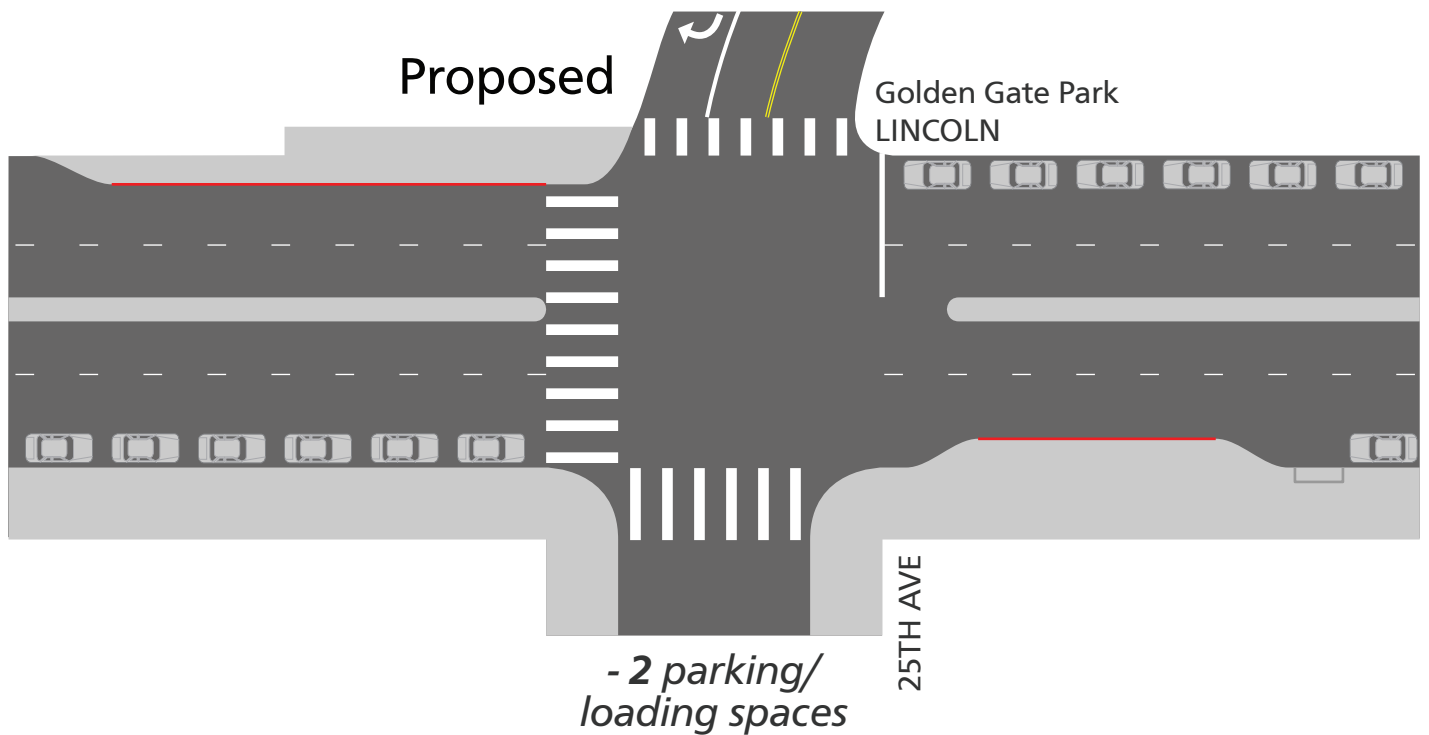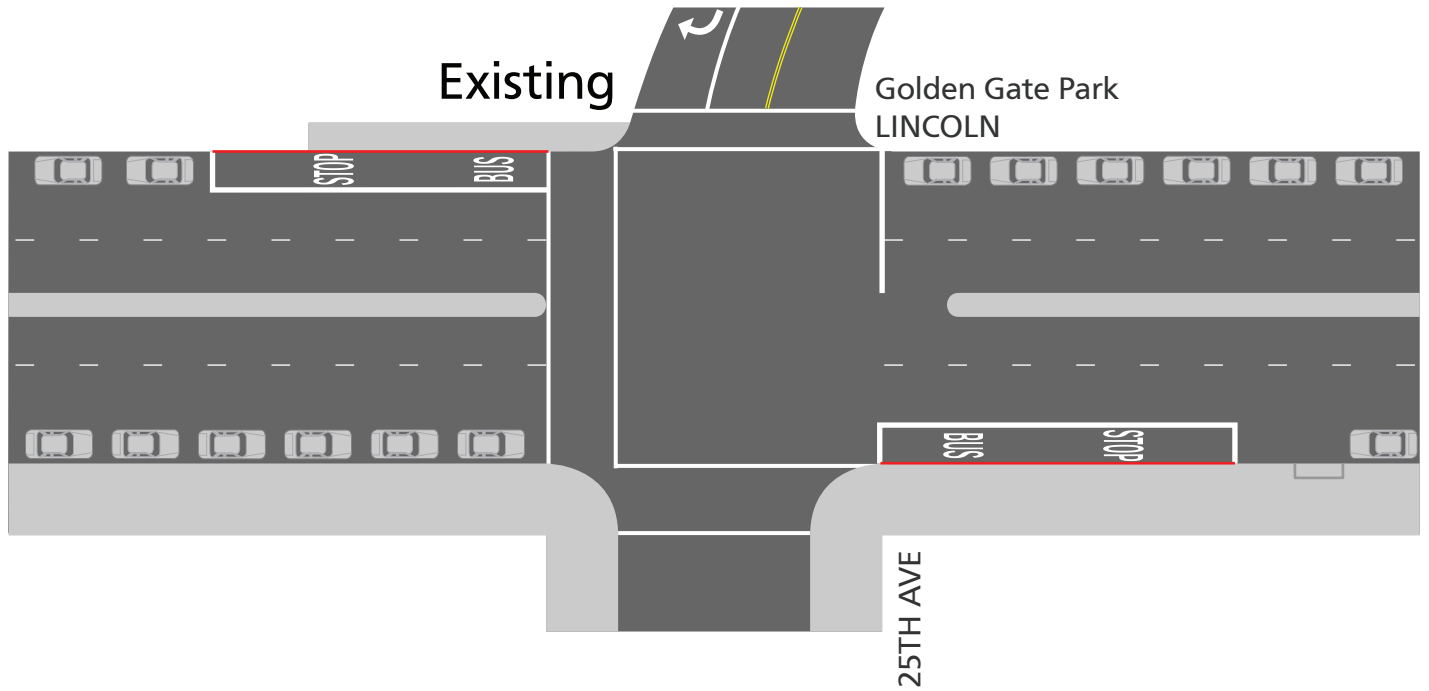




29 Sunset Improvement Project

Proposed changes at Lincoln & 27th Ave


Existing

Golden Gate Park
LINCOLN

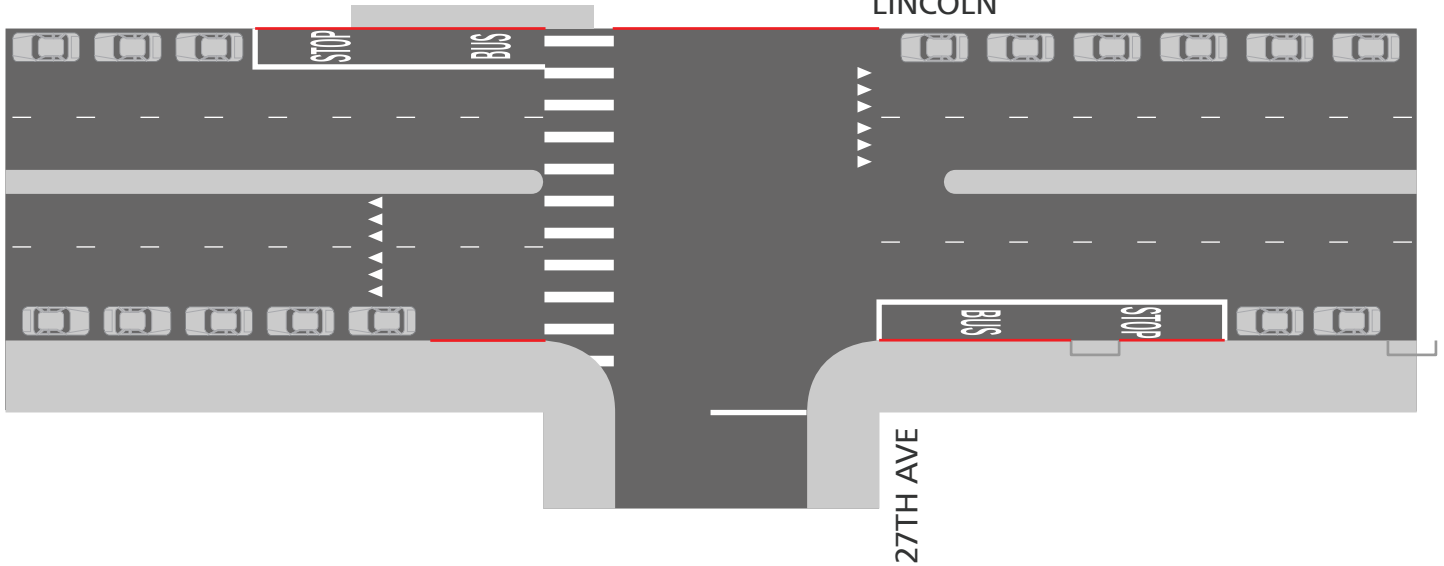

Proposed

Golden Gate Park
LINCOLN

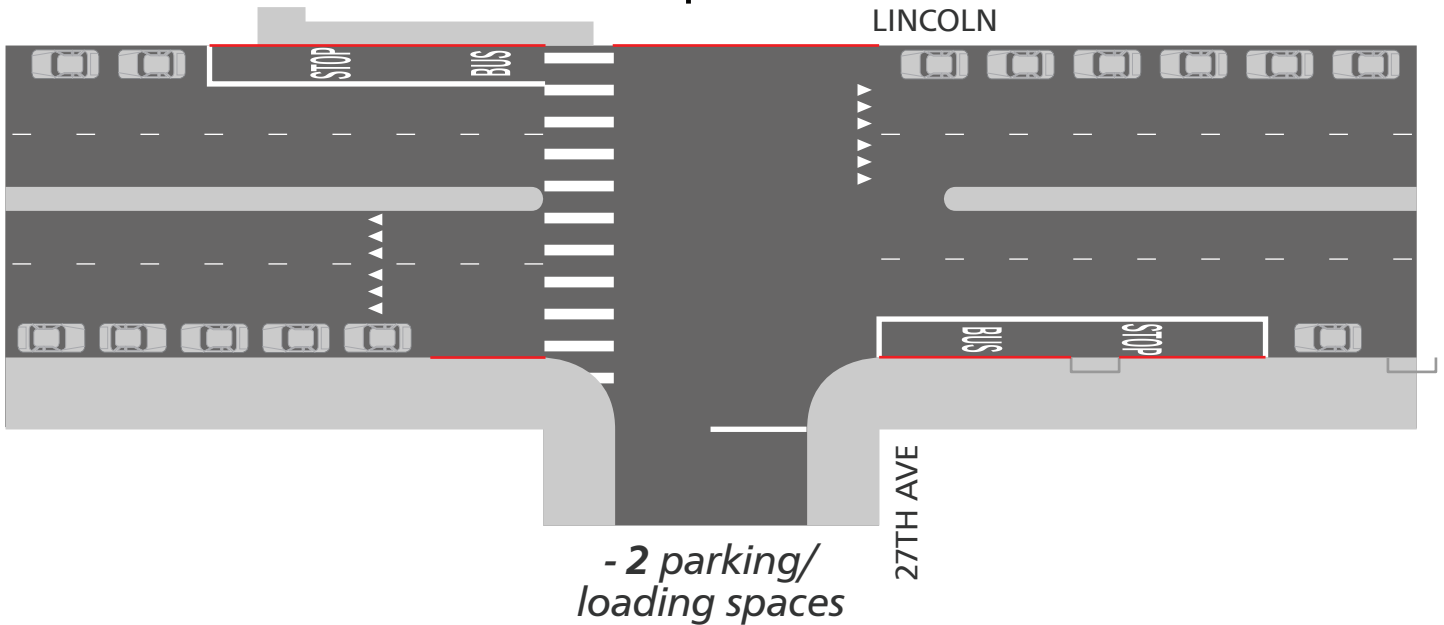




29 Sunset Improvement Project

Proposed changes at Lincoln & 29th Ave


Existing

Golden Gate Park
LINCOLN

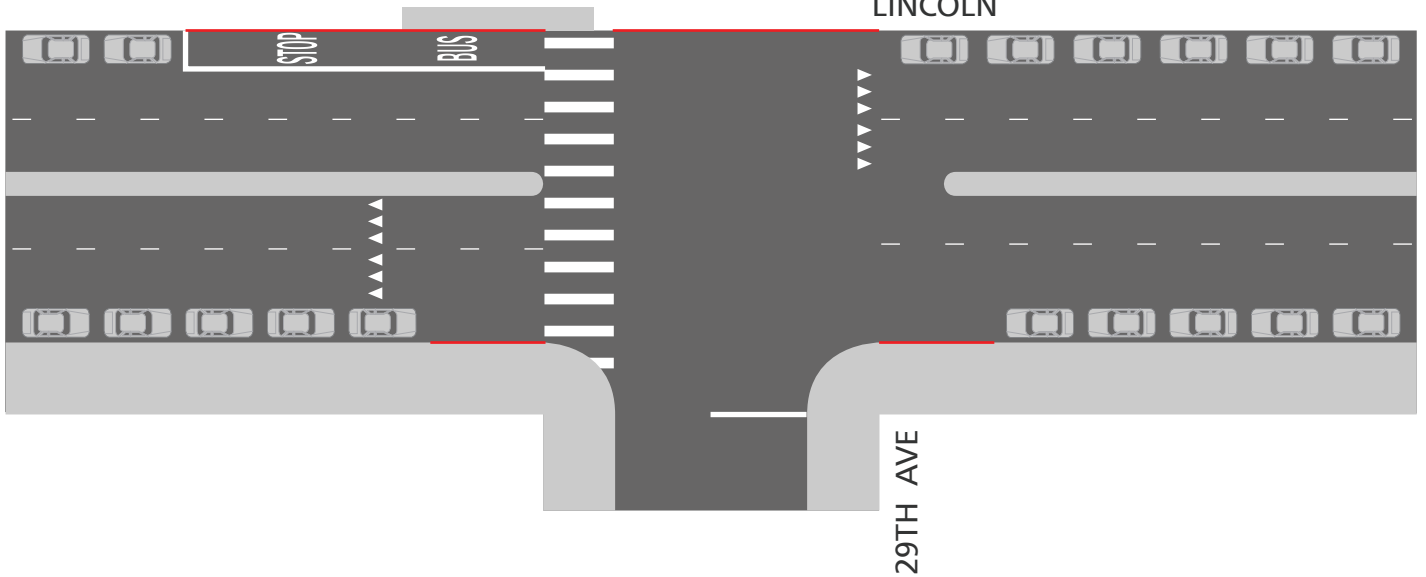

Proposed

Golden Gate Park
LINCOLN

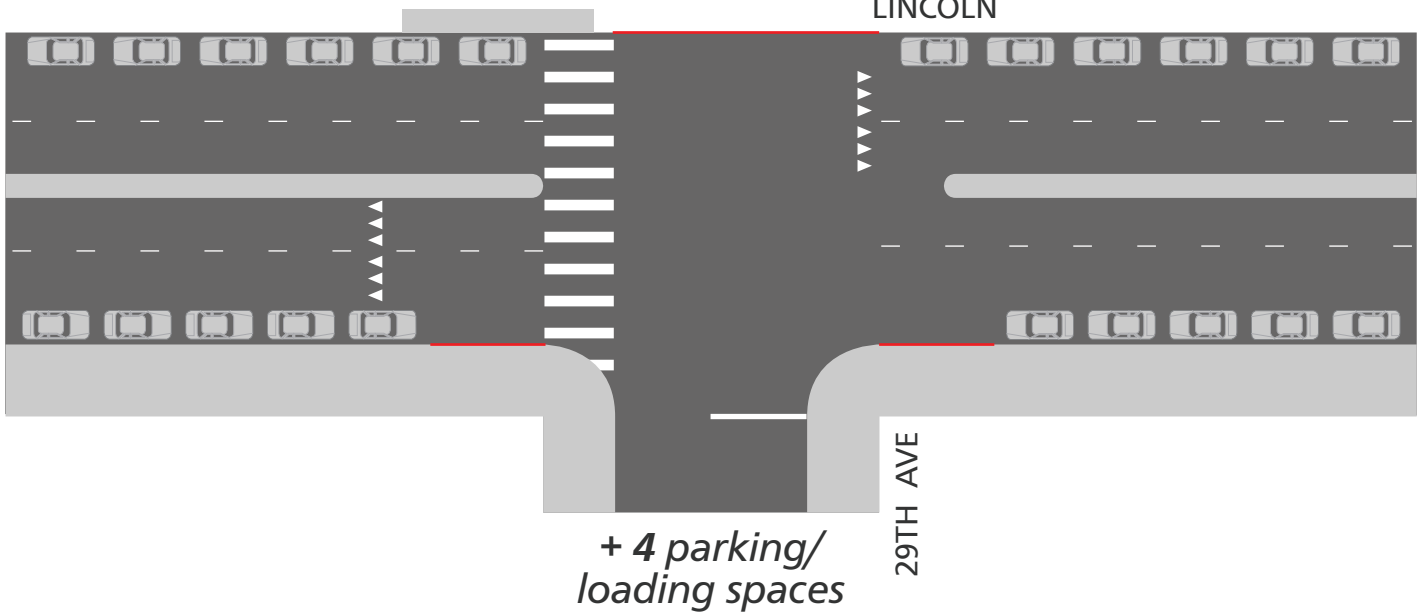




29 Sunset Improvement Project

Proposed changes at Lincoln & 30th Ave


Existing

Golden Gate Park
LINCOLN

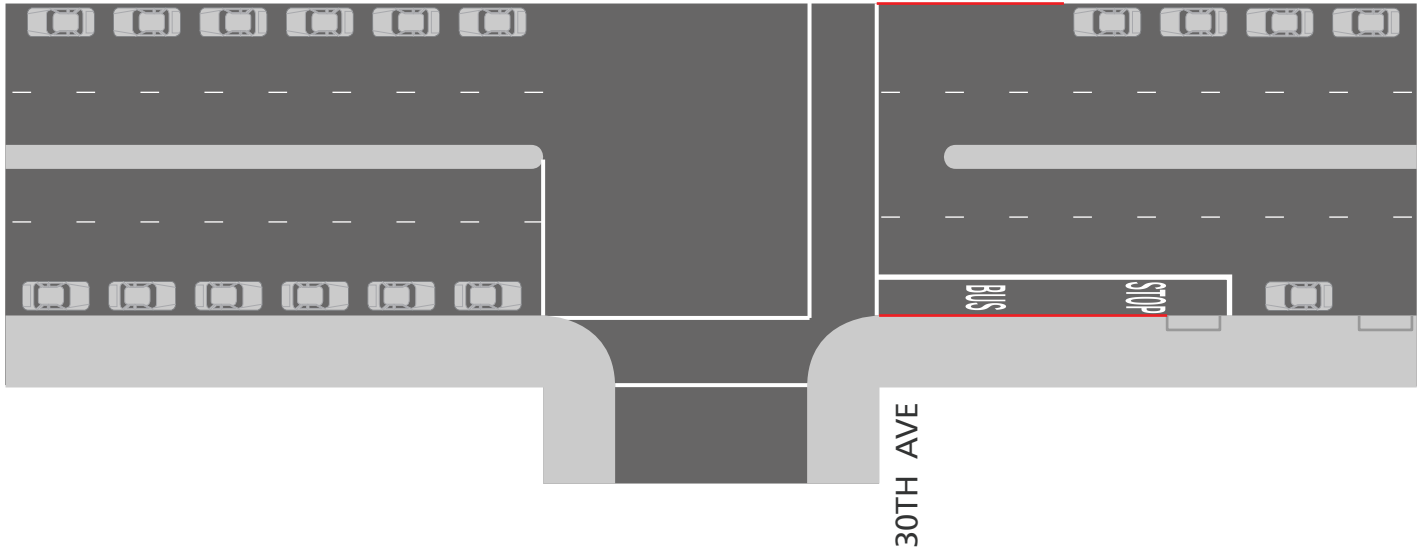

Proposed

Golden Gate Park
LINCOLN

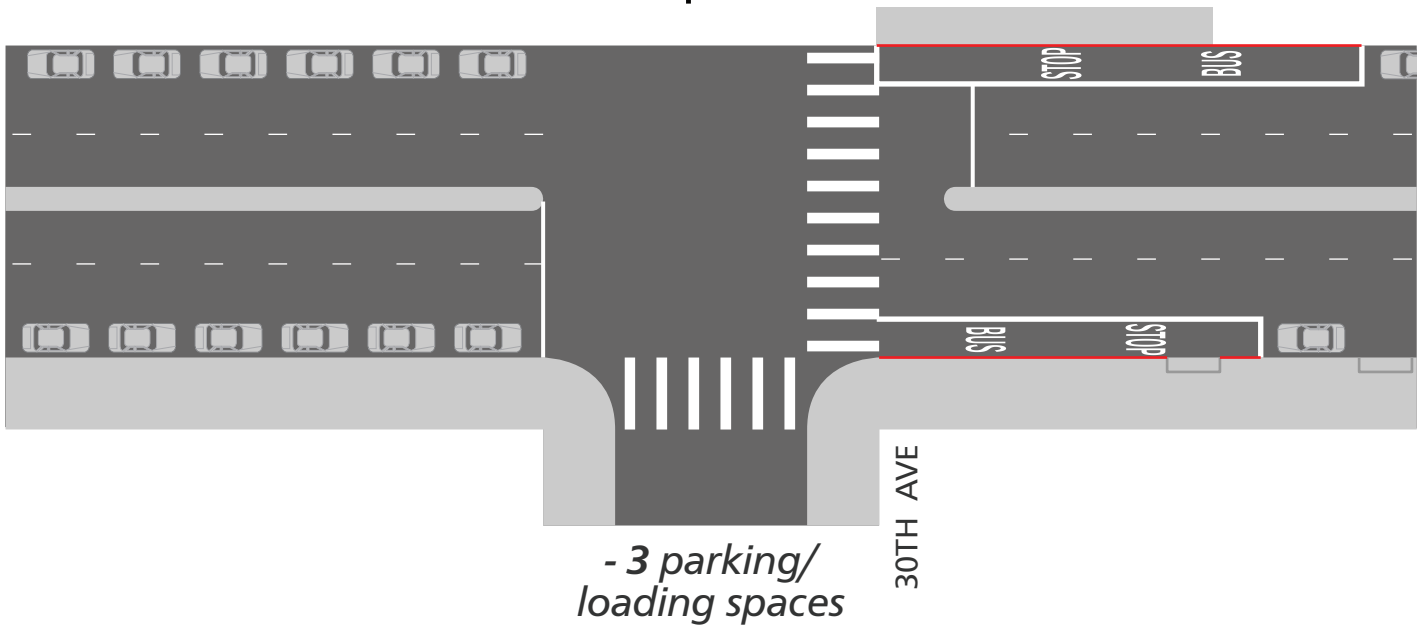




29 Sunset Improvement Project

Proposed changes at Lincoln & 31st Ave


Existing

Golden Gate Park
LINCOLN

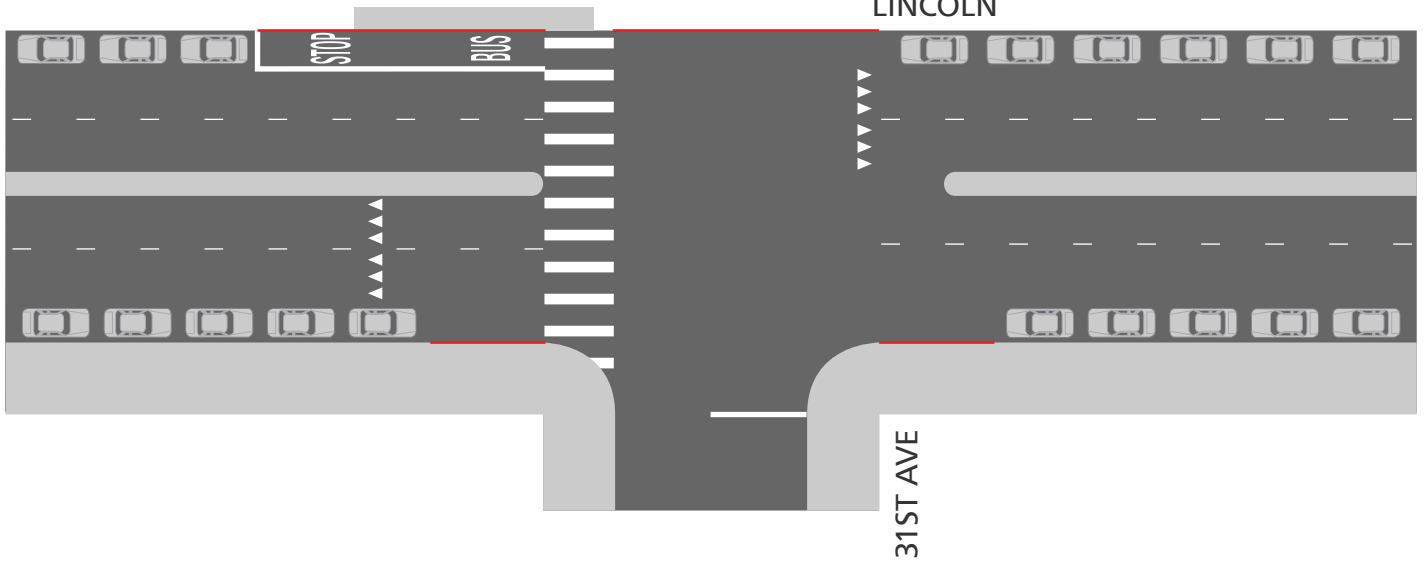

Proposed

Golden Gate Park
LINCOLN

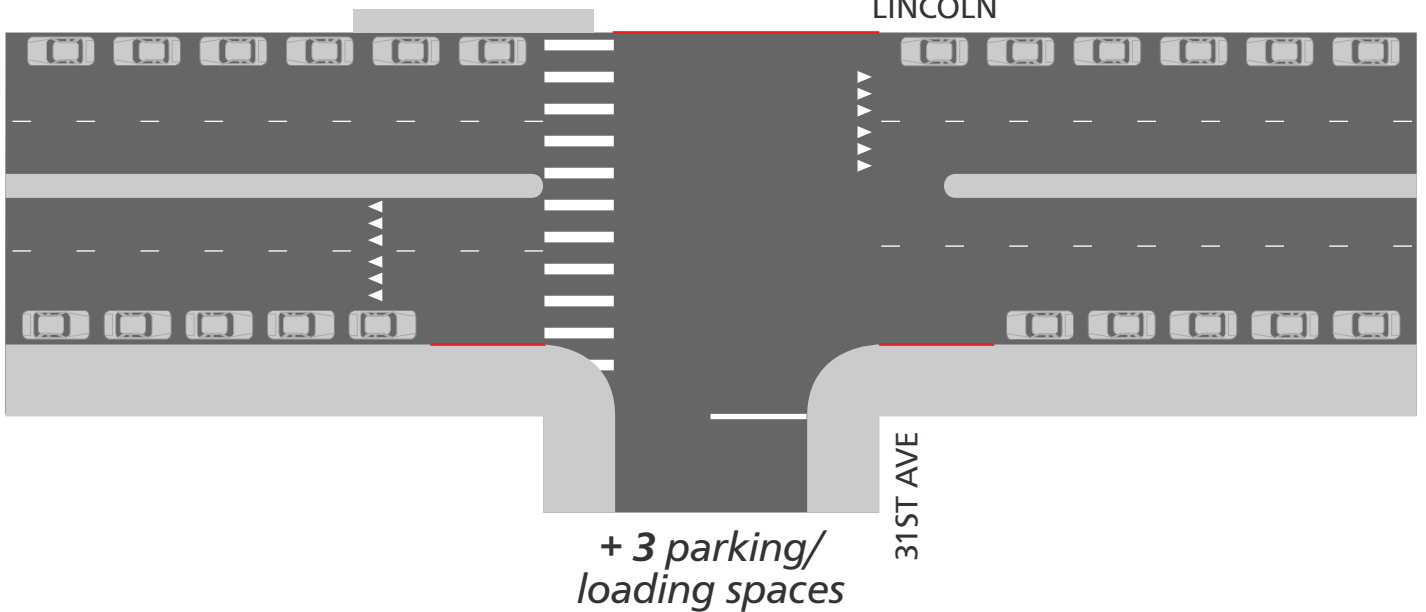




29 Sunset Improvement Project

Proposed changes at Lincoln & 33rd Ave


Existing

Golden Gate Park
LINCOLN

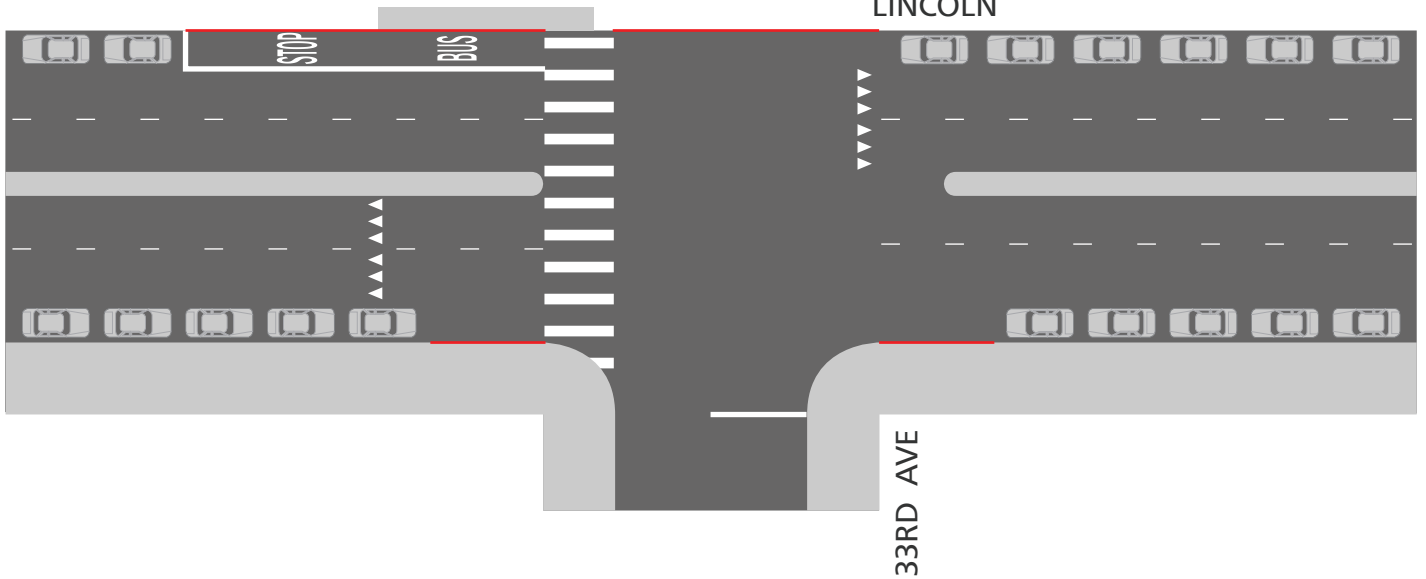

Proposed

Golden Gate Park
LINCOLN

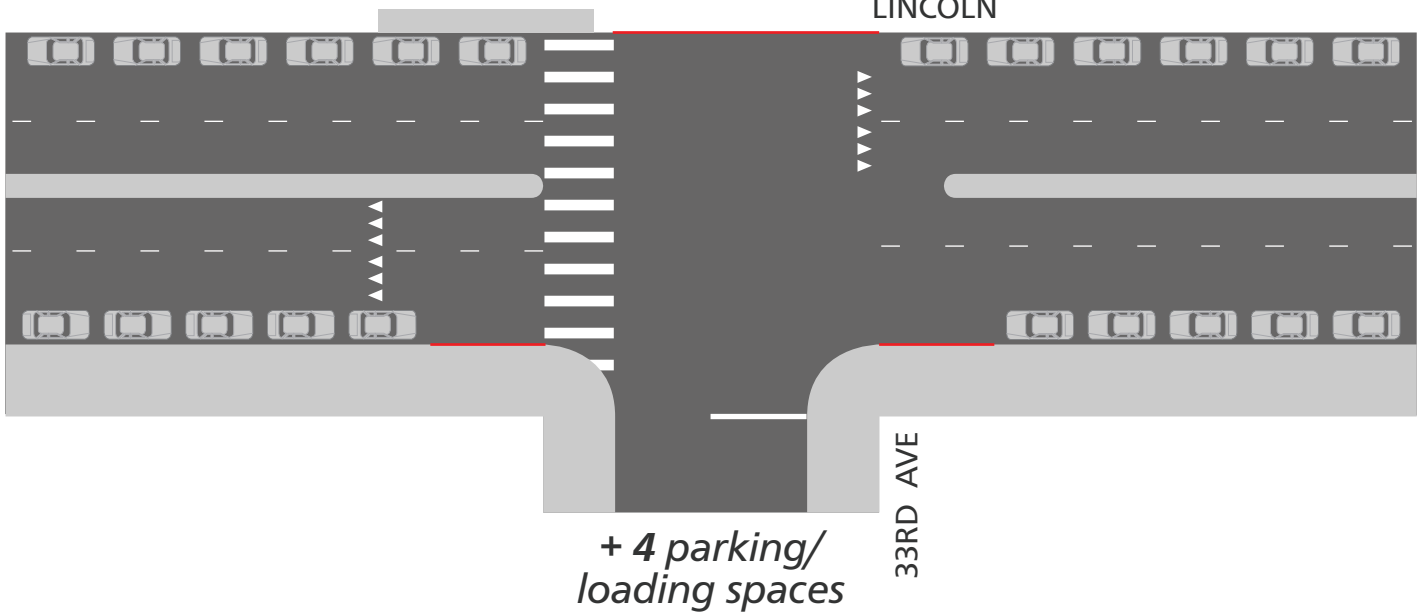




29 Sunset Improvement Project

Proposed changes at Lincoln & 34th Ave


Existing

Golden Gate Park
LINCOLN

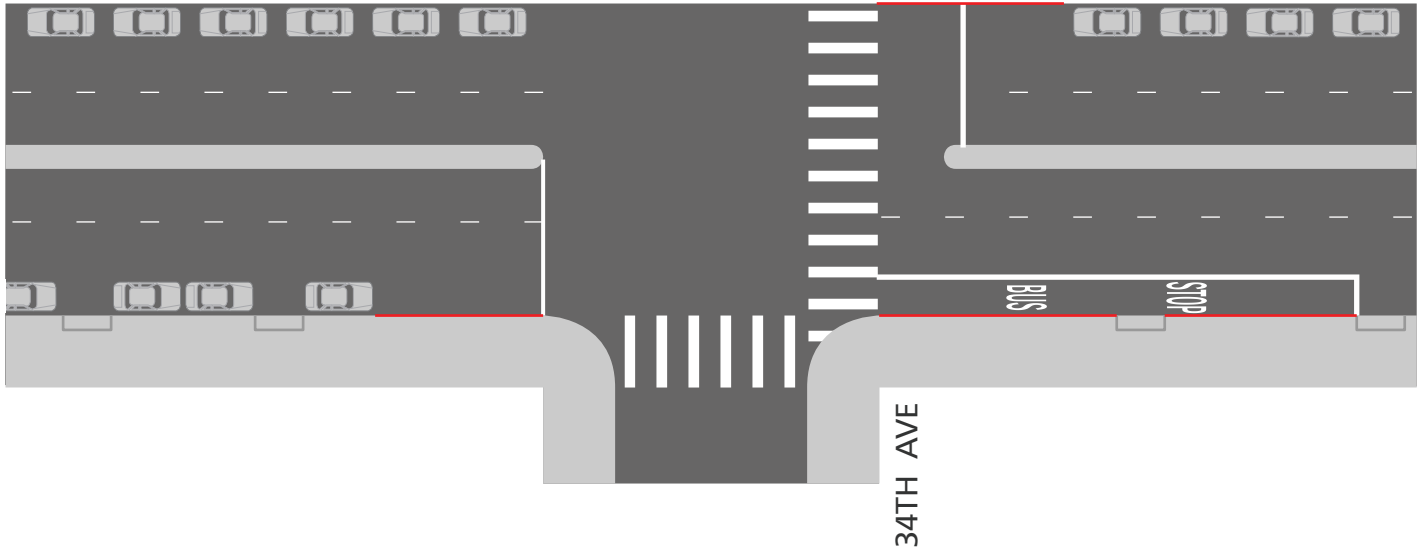

Proposed

Golden Gate Park
LINCOLN

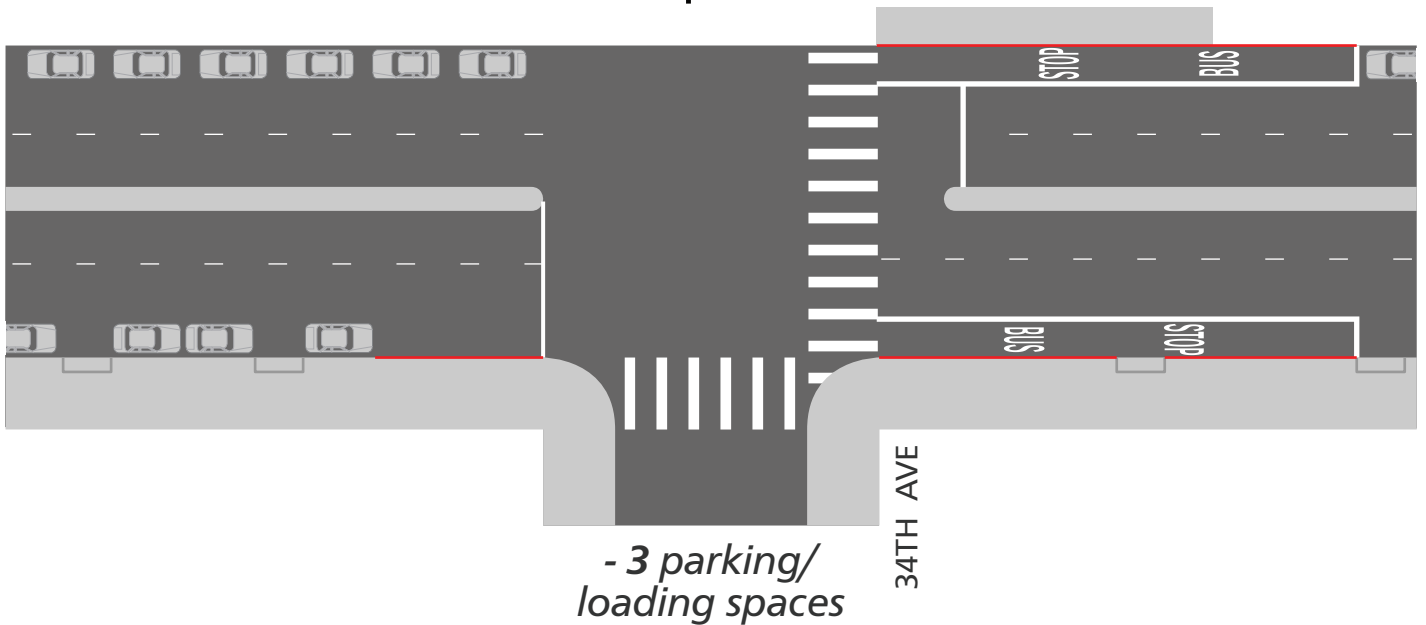




29 Sunset Improvement Project

Proposed changes at Lincoln & 35th Ave

Existing

Golden Gate Park
LINCOLN

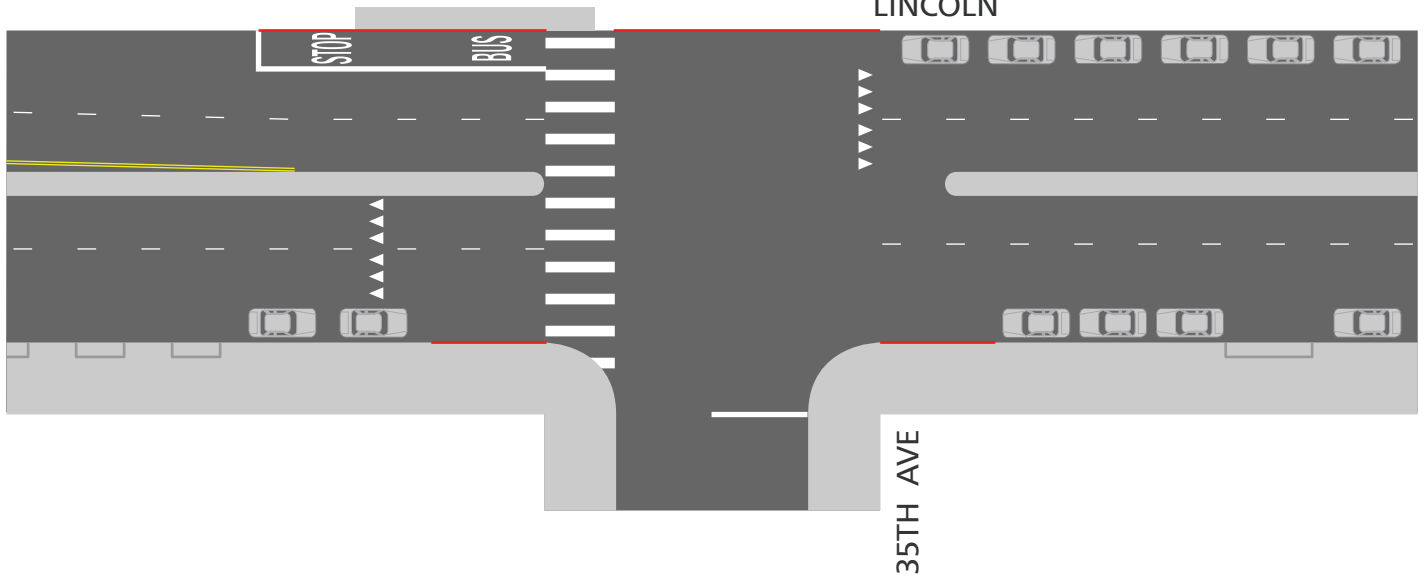

Proposed

Golden Gate Park
LINCOLN

