


**LANDSCAPE SHEET INDEX**

- |                     |  |
|---------------------|--|
| 1. LL-101           | LANDSCAPE SURVEY AND DEMOLITION LEGEND                   |
| 2. LT-101 TO LT-131 | LANDSCAPE ARCHITECTURAL TREE REMOVAL AND DEMOLITION PLAN |
| 3. LG-101           | LANDSCAPE ARCHITECTURAL GENERAL NOTES AND ABBREVIATIONS  |
| 4. LA-101 TO LA-131 | LANDSCAPE ARCHITECTURAL LAYOUT PLAN                      |
| 5. LP-101 TO LP-131 | LANDSCAPE ARCHITECTURAL PLANTING PLAN                    |
| 6. LP-132           | LANDSCAPE ARCHITECTURAL PLANTING LEGEND, VAN NESS AVE    |
| 7. LP-133 TO LP-134 | LANDSCAPE PLANTING DETAILS                               |
| 8. LE-1             | LANDSCAPE ENLARGEMENT, 12TH ST PLAZA                     |
| 9. LD-1 TO LD-9     | LANDSCAPE CONSTRUCTION DETAILS                           |

**SURVEY LEGEND**

- |  |                         |  |                       |
|--|-------------------------|--|-----------------------|
|  | CATCH BASIN             |  | STREET LIGHT PULL BOX |
|  | DRAIN                   |  | TELEPHONE PULL BOX    |
|  | CLEAN OUT               |  | TELEPHONE VAULT       |
|  | WATER VALVE             |  | PG&E MANHOLE          |
|  | FIRE VALVE              |  | SEWER MANHOLE         |
|  | FIRE HYDRANT            |  | TELEPHONE MANHOLE     |
|  | HPFS HYDRANT            |  | UNKNOWN MANHOLE       |
|  | ELECTROLIER             |  | EXISTING TREE         |
|  | MUNI GUY POLE           |  | SIGN POLE             |
|  | POWER POLE              |  | CONCRETE              |
|  | GUY WIRE                |  | HANDICAP RAMP         |
|  | GAS VALVE               |  | TOP OF CURB           |
|  | GAS ETS                 |  | FLOW LINE             |
|  | BENCH MARK              |  | WALL TOP              |
|  | SURVEY CONTROL POINT    |  | WALL BOTTOM           |
|  | FIRE ALARM BOX          |  | TREE CLUSTER          |
|  | GAS METER               |  | PAINT STRIPE          |
|  | WATER METER             |  | CHAIN LINK FENCE LINE |
|  | TRAFFIC SIGNAL PULL BOX |  | IRON FENCE LINE       |
|  | ELECTRIC PULL BOX       |  | (E) CURBLINE          |
|  |                         |  | FACE OF BUILDING      |

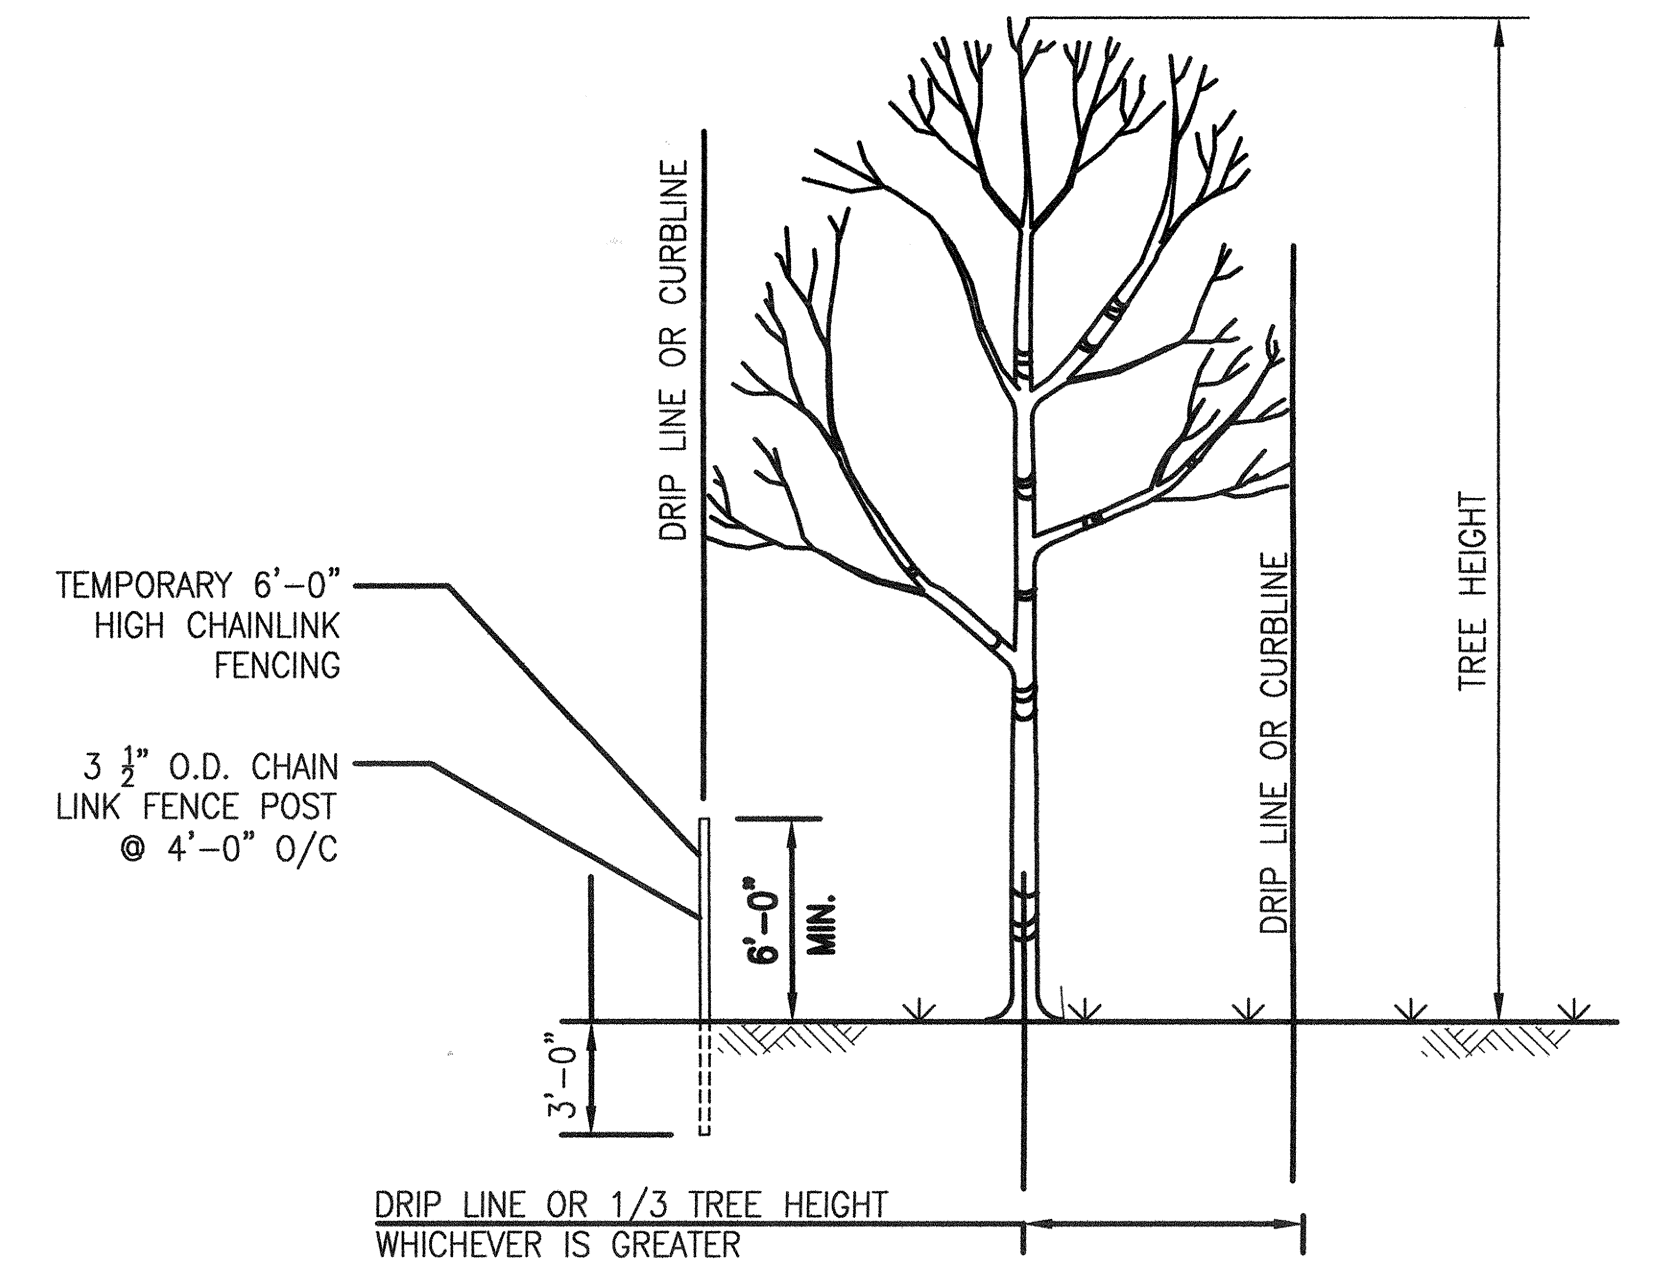

**TYPICAL EXISTING TREE PROTECTION**  
 NO SCALE  
 NOTE: SIDEWALK TREES TO RECEIVE TREE PROTECTION FENCING AS DIRECTED BY CITY REPRESENTATIVE


**DEMOLITION LEGEND**

- |  |   |
|--|---|
|  | PROTECT (E) TREE TO REMAIN  |
|  | (E) TREE TO BE REMOVED  |
|  | (E) STUMP TO BE REMOVED   |
|  | (E) TREE TO BE TRANSPLANTED   |
|  | TREE PROTECTION FENCING AT MEDIAN                                   |
|  | CLEAR & GRUB (E) SHRUBS & GROUNDCOVER IN RAISED PLANTERS, SEE SPECS |
|  | COORDINATE POTTED PLANT REMOVAL WITH AFFRONTING PROPERTY OWNER      |
|  | PROTECT (E) SHRUBS, PER DIRECTION OF CITY REPRESENTATIVE            |


- NOTE:**
- SEE LL-101 FOR LEGEND
  - SEE CIVIL DRAWINGS FOR MEDIAN SHRUB REMOVAL
  - SEE UT, SL, OV, ET, AND DB DRAWINGS FOR EXISTING AND NEW UTILITIES.
  - ALL EXISTING TREE GRATES AND TREE FRAME REMOVALS ARE TO BE COORDINATED AND RETURNED TO AFFRONTING PROPERTY OWNER. TREE GRATES AND TREE FRAMES NOT ACCEPTED SHALL BE SALVAGED AS CONTRACTOR'S PROPERTY. SEE PLANS FOR LOCATIONS OF TREE FRAMES TO REMAIN.
  - PROTECT & IRRIGATE ALL (E) TREES AND (E) SHRUBS TO REMAIN OR BE TRANSPLANTED DURING CONSTRUCTION.

| NO.  | DATE | DESCRIPTION | BY | APP. |
|--|------|-------------|----|------|
| TABLE OF REVISIONS   |      |             |    |      |
| THIS DRAWING WAS LAST MODIFIED: 04/15/16 14:57, BY: KLenhart |      |             |    |      |

REFERENCE INFORMATION & FILE NO. OF SURVEYS

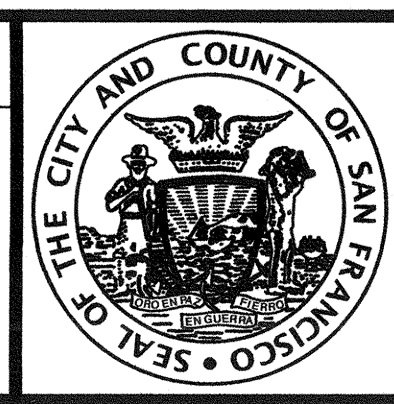

**INFRASTRUCTURE DIVISION**  
 DEPARTMENT OF PUBLIC WORKS  
 CITY AND COUNTY OF SAN FRANCISCO

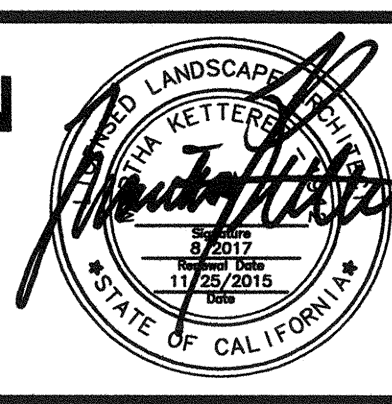


|                 |               |                     |             |
|-----------------|---------------|---------------------|-------------|
| DESIGNED: MK/TE | DATE: 04/2016 | SECTION MANAGER     | DATE: 04/16 |
| DRAWN: BJ/KS    | DATE: 04/2016 | PRINCIPAL ARCHITECT | DATE: 04/16 |
| CHECKED: MK     | DATE: 04/2016 |                     |             |


SCALE: AS NOTED  
 SHEET OF SHEETS OF

MUNI BUS RAPID TRANSIT SYSTEM  
 VAN NESS CORRIDOR TRANSIT IMPROVEMENT PROJECT  
 LANDSCAPE SURVEY AND DEMOLITION LEGEND

|                    |
|--------------------|
| CONTRACT NO. 2106J |
| DRAWING NO. LL-101 |
| FILE NO. 102,500   |
| REV. NO. 0         |

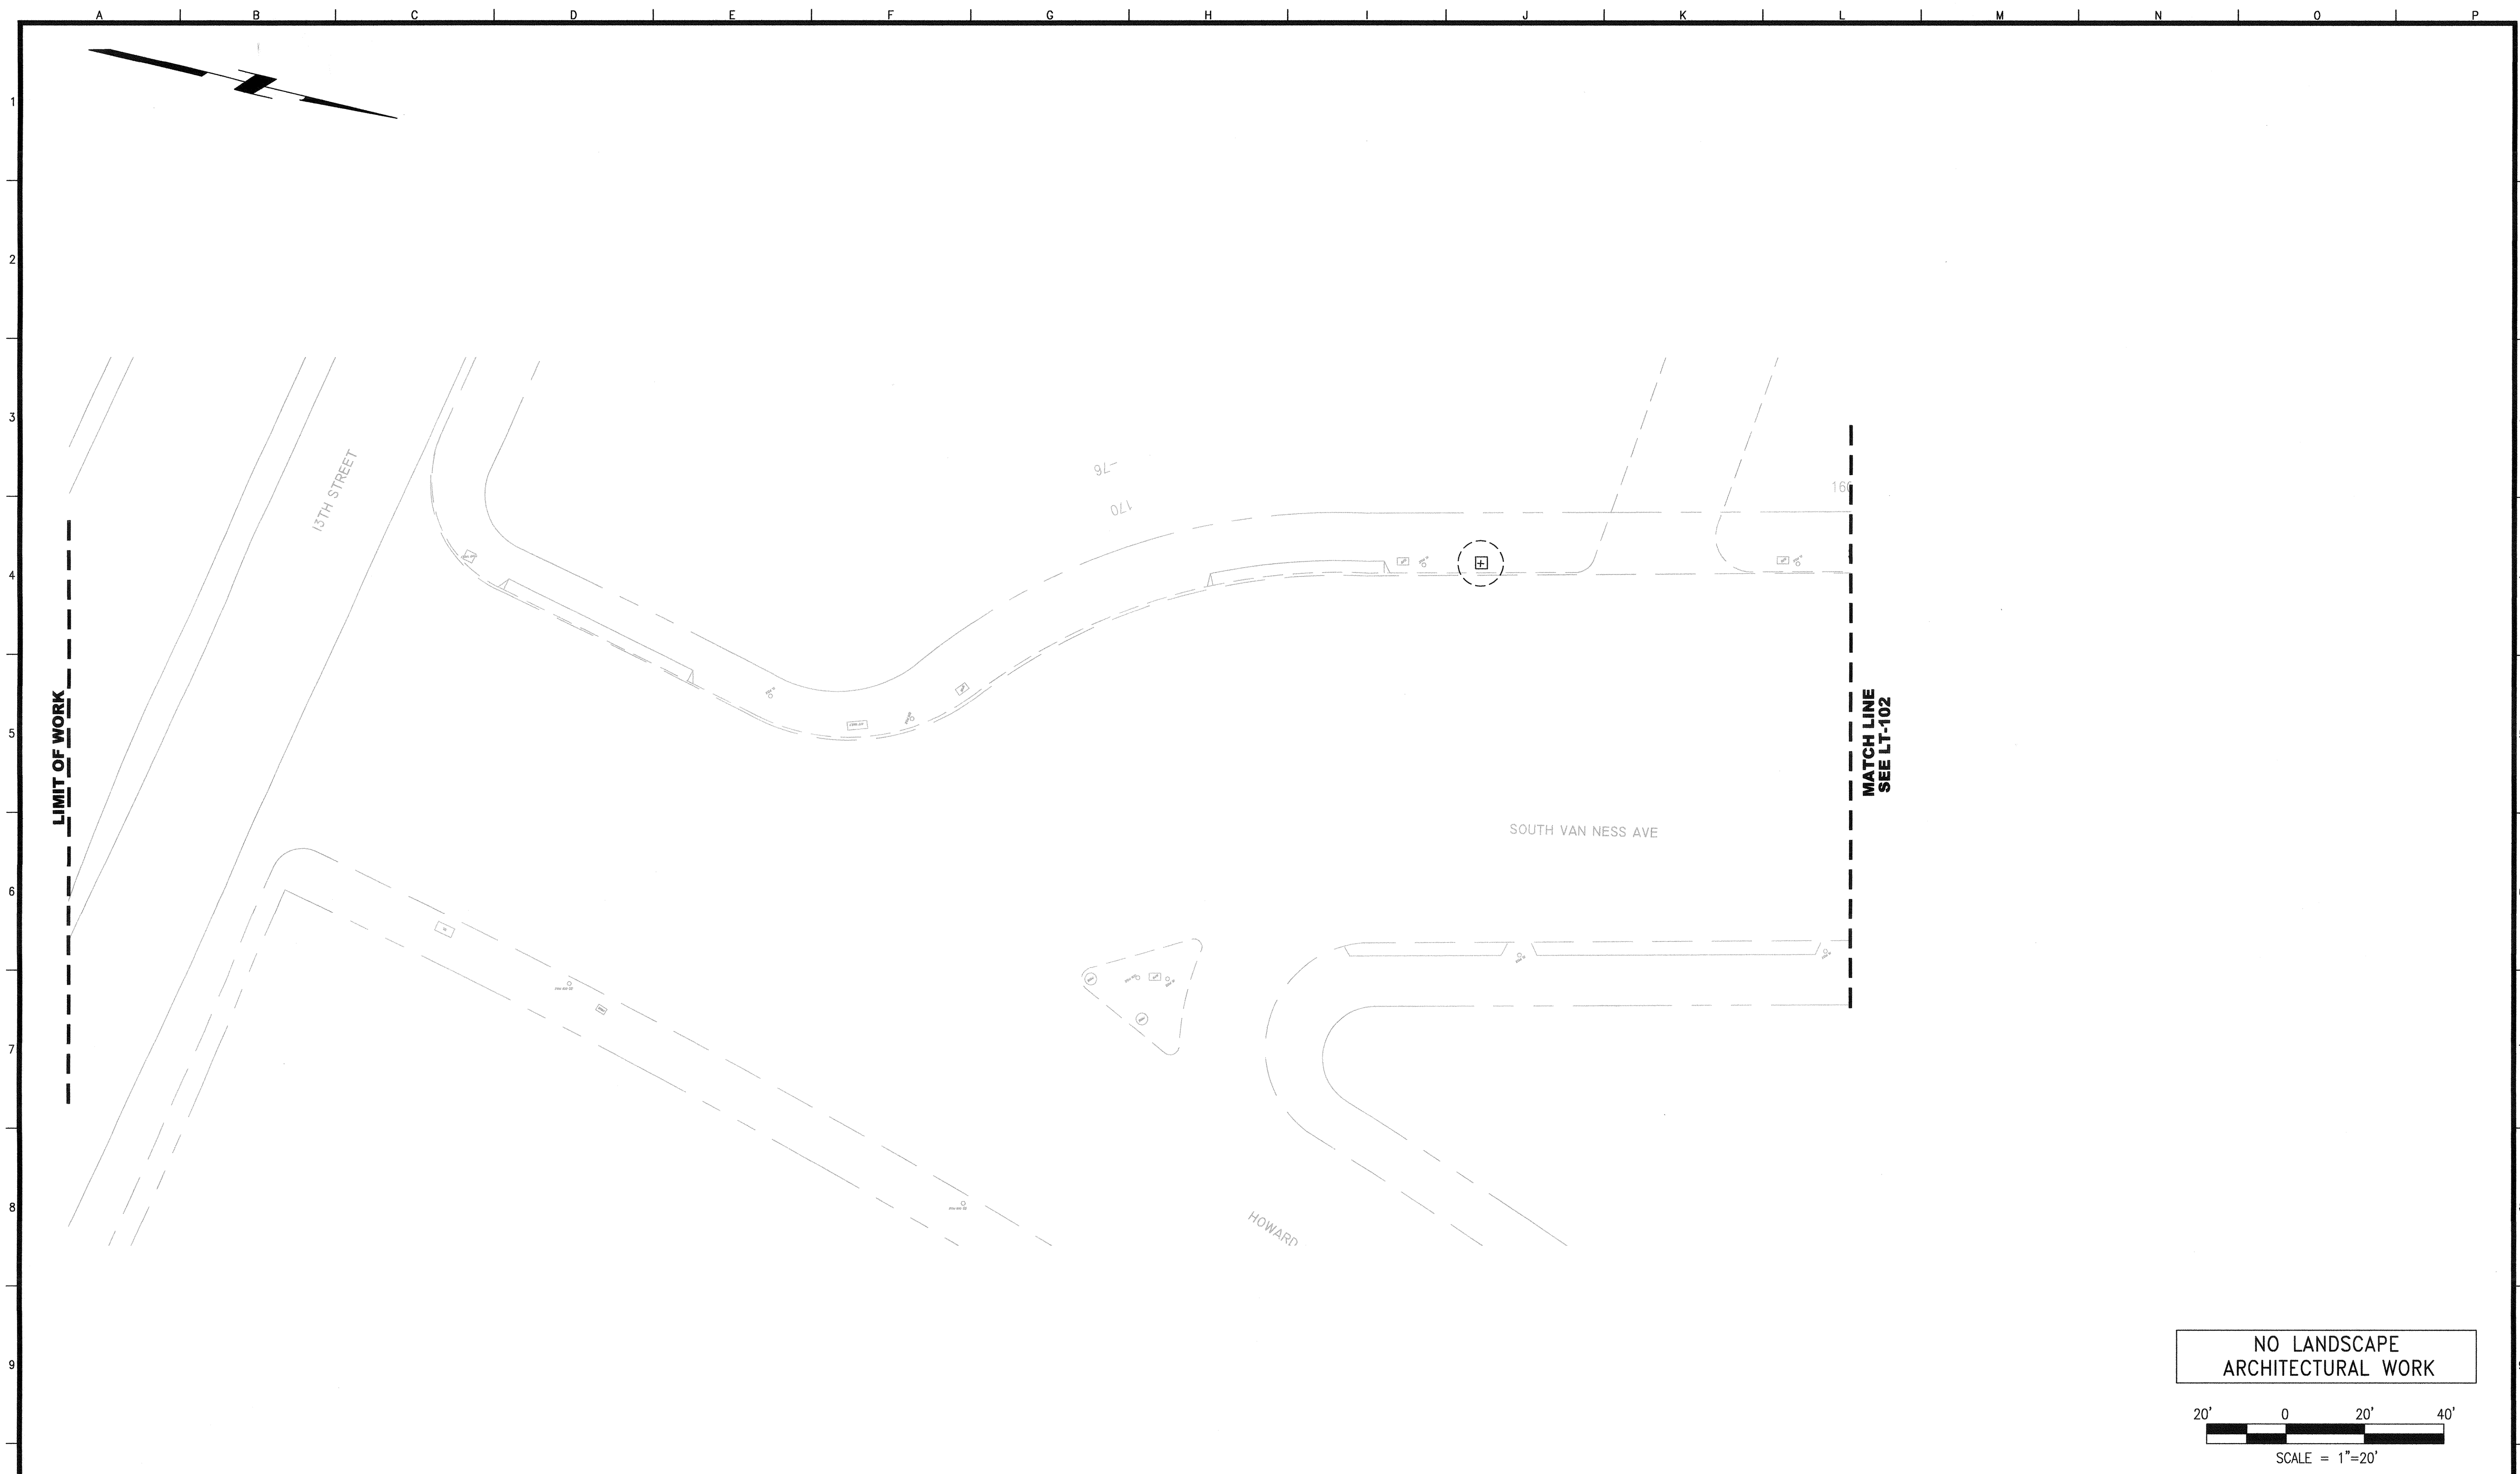

NO LANDSCAPE ARCHITECTURAL WORK

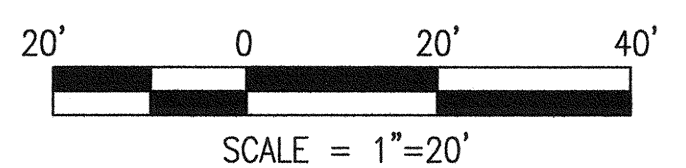

| NO.  | DATE | DESCRIPTION | BY | APP. |
|--|------|-------------|----|------|
| TABLE OF REVISIONS   |      |             |    |      |
| THIS DRAWING WAS LAST MODIFIED: 04/15/16 14:57, BY: KLenhart |      |             |    |      |

REFERENCE INFORMATION & FILE NO. OF SURVEYS



**INFRASTRUCTURE DIVISION**  
 DEPARTMENT OF PUBLIC WORKS  
 CITY AND COUNTY OF SAN FRANCISCO



DESIGNED: DATE: MK/TE 04/2016  
 DRAWN: DATE: BJ/KS 04/2016  
 CHECKED: DATE: MK 04/2016


APPROVED  
 SECTION MANAGER  
 PRINCIPAL ARCHITECT

SCALE:  
 AS NOTED  
 SHEET OF SHEETS  
 OF


MUNI BUS RAPID TRANSIT SYSTEM  
 VAN NESS CORRIDOR TRANSIT IMPROVEMENT PROJECT  
 LANDSCAPE ARCHITECTURAL TREE REMOVAL  
 AND DEMOLITION PLAN  
 CTL 100+00 TO 103+75

CONTRACT NO. 2106J  
 DRAWING NO. LT-101  
 FILE NO. 102,501  
 REV. NO. 0



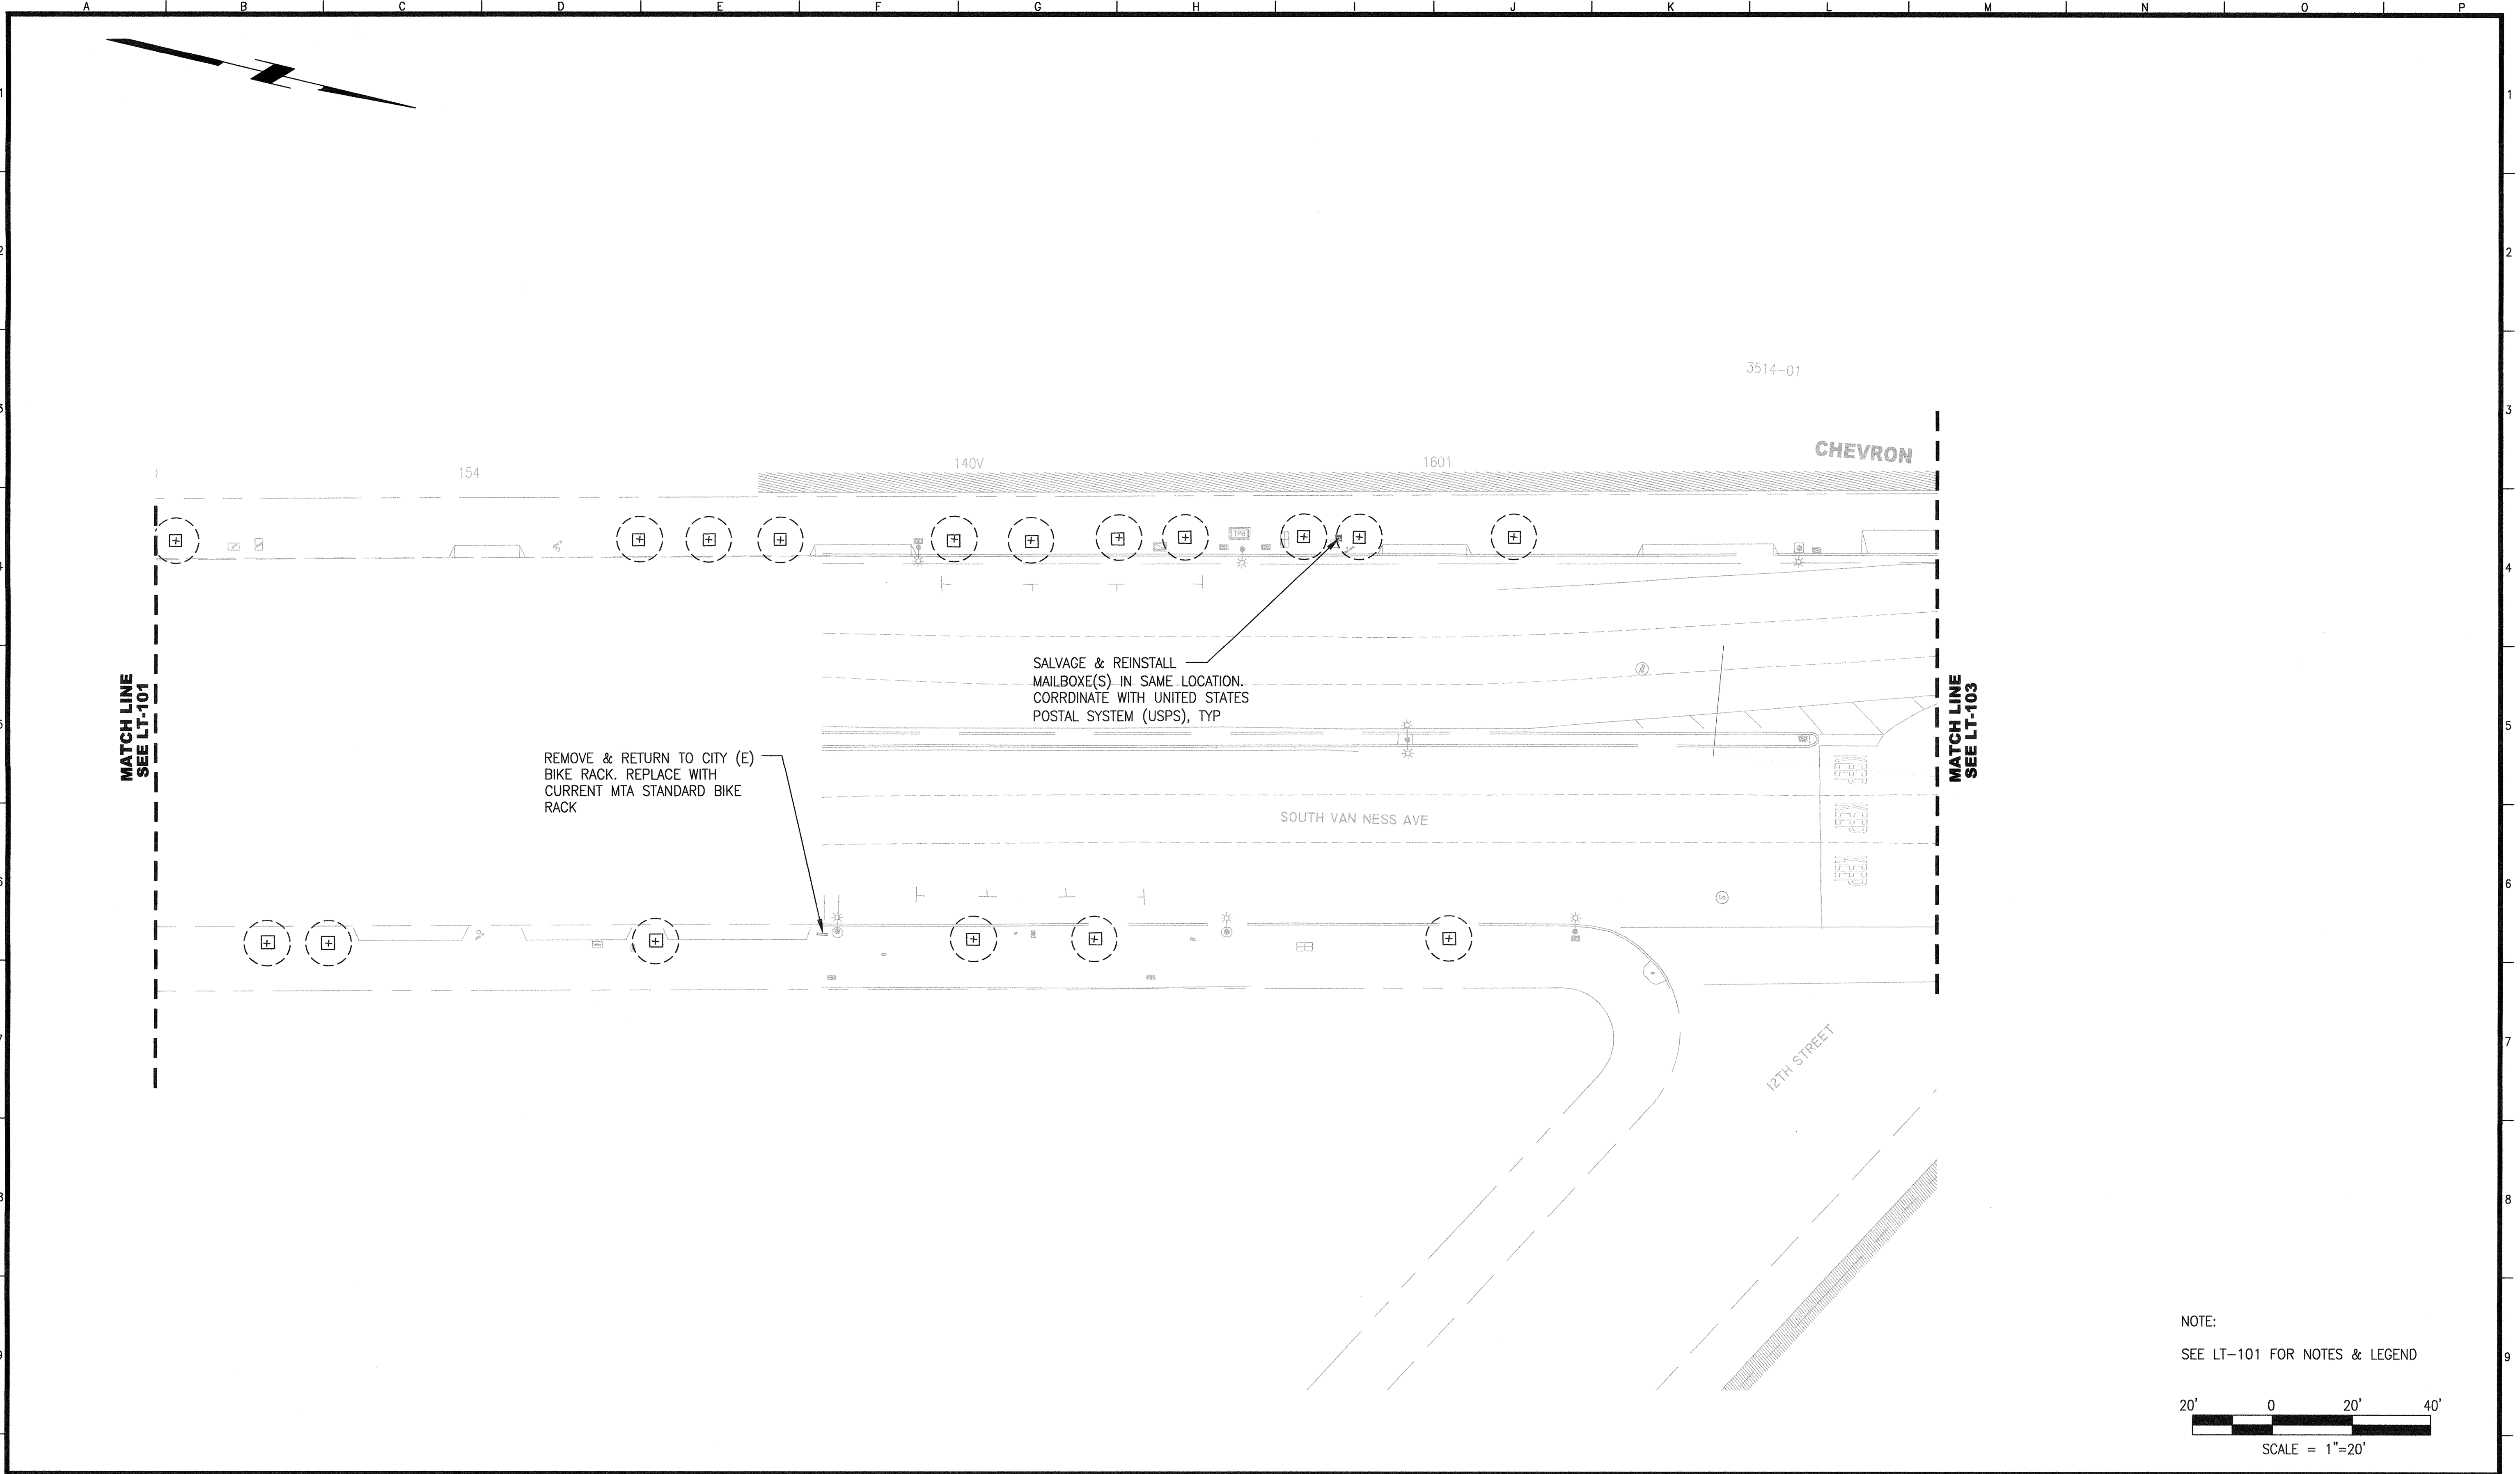

NOTE:  
SEE LT-101 FOR NOTES & LEGEND

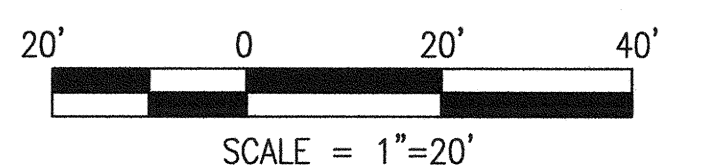

| NO.  | DATE | DESCRIPTION | BY | APP. |
|--|------|-------------|----|------|
| TABLE OF REVISIONS   |      |             |    |      |
| THIS DRAWING WAS LAST MODIFIED: 04/15/16 14:57, BY: KLenhart |      |             |    |      |

REFERENCE INFORMATION  
& FILE NO. OF SURVEYS



**INFRASTRUCTURE DIVISION**  
DEPARTMENT OF PUBLIC WORKS  
CITY AND COUNTY OF SAN FRANCISCO




DESIGNED: DATE: MK/TE 04/2016  
DRAWN: DATE: BJ/KS 04/2016  
CHECKED: DATE: MK 04/2016

APPROVED  
SECTION MANAGER DATE: 04/16  
PRINCIPAL ARCHITECT DATE: 04/16

SCALE:  
AS NOTED  
SHEET OF SHEETS  
OF

MUNI BUS RAPID TRANSIT SYSTEM  
VAN NESS CORRIDOR TRANSIT IMPROVEMENT PROJECT  
LANDSCAPE ARCHITECTURAL TREE REMOVAL  
AND DEMOLITION PLAN  
CTL 103+75 TO 108+25

CONTRACT NO. 2106J  
DRAWING NO. LT-102  
FILE NO. 102,502  
REV. NO. 0

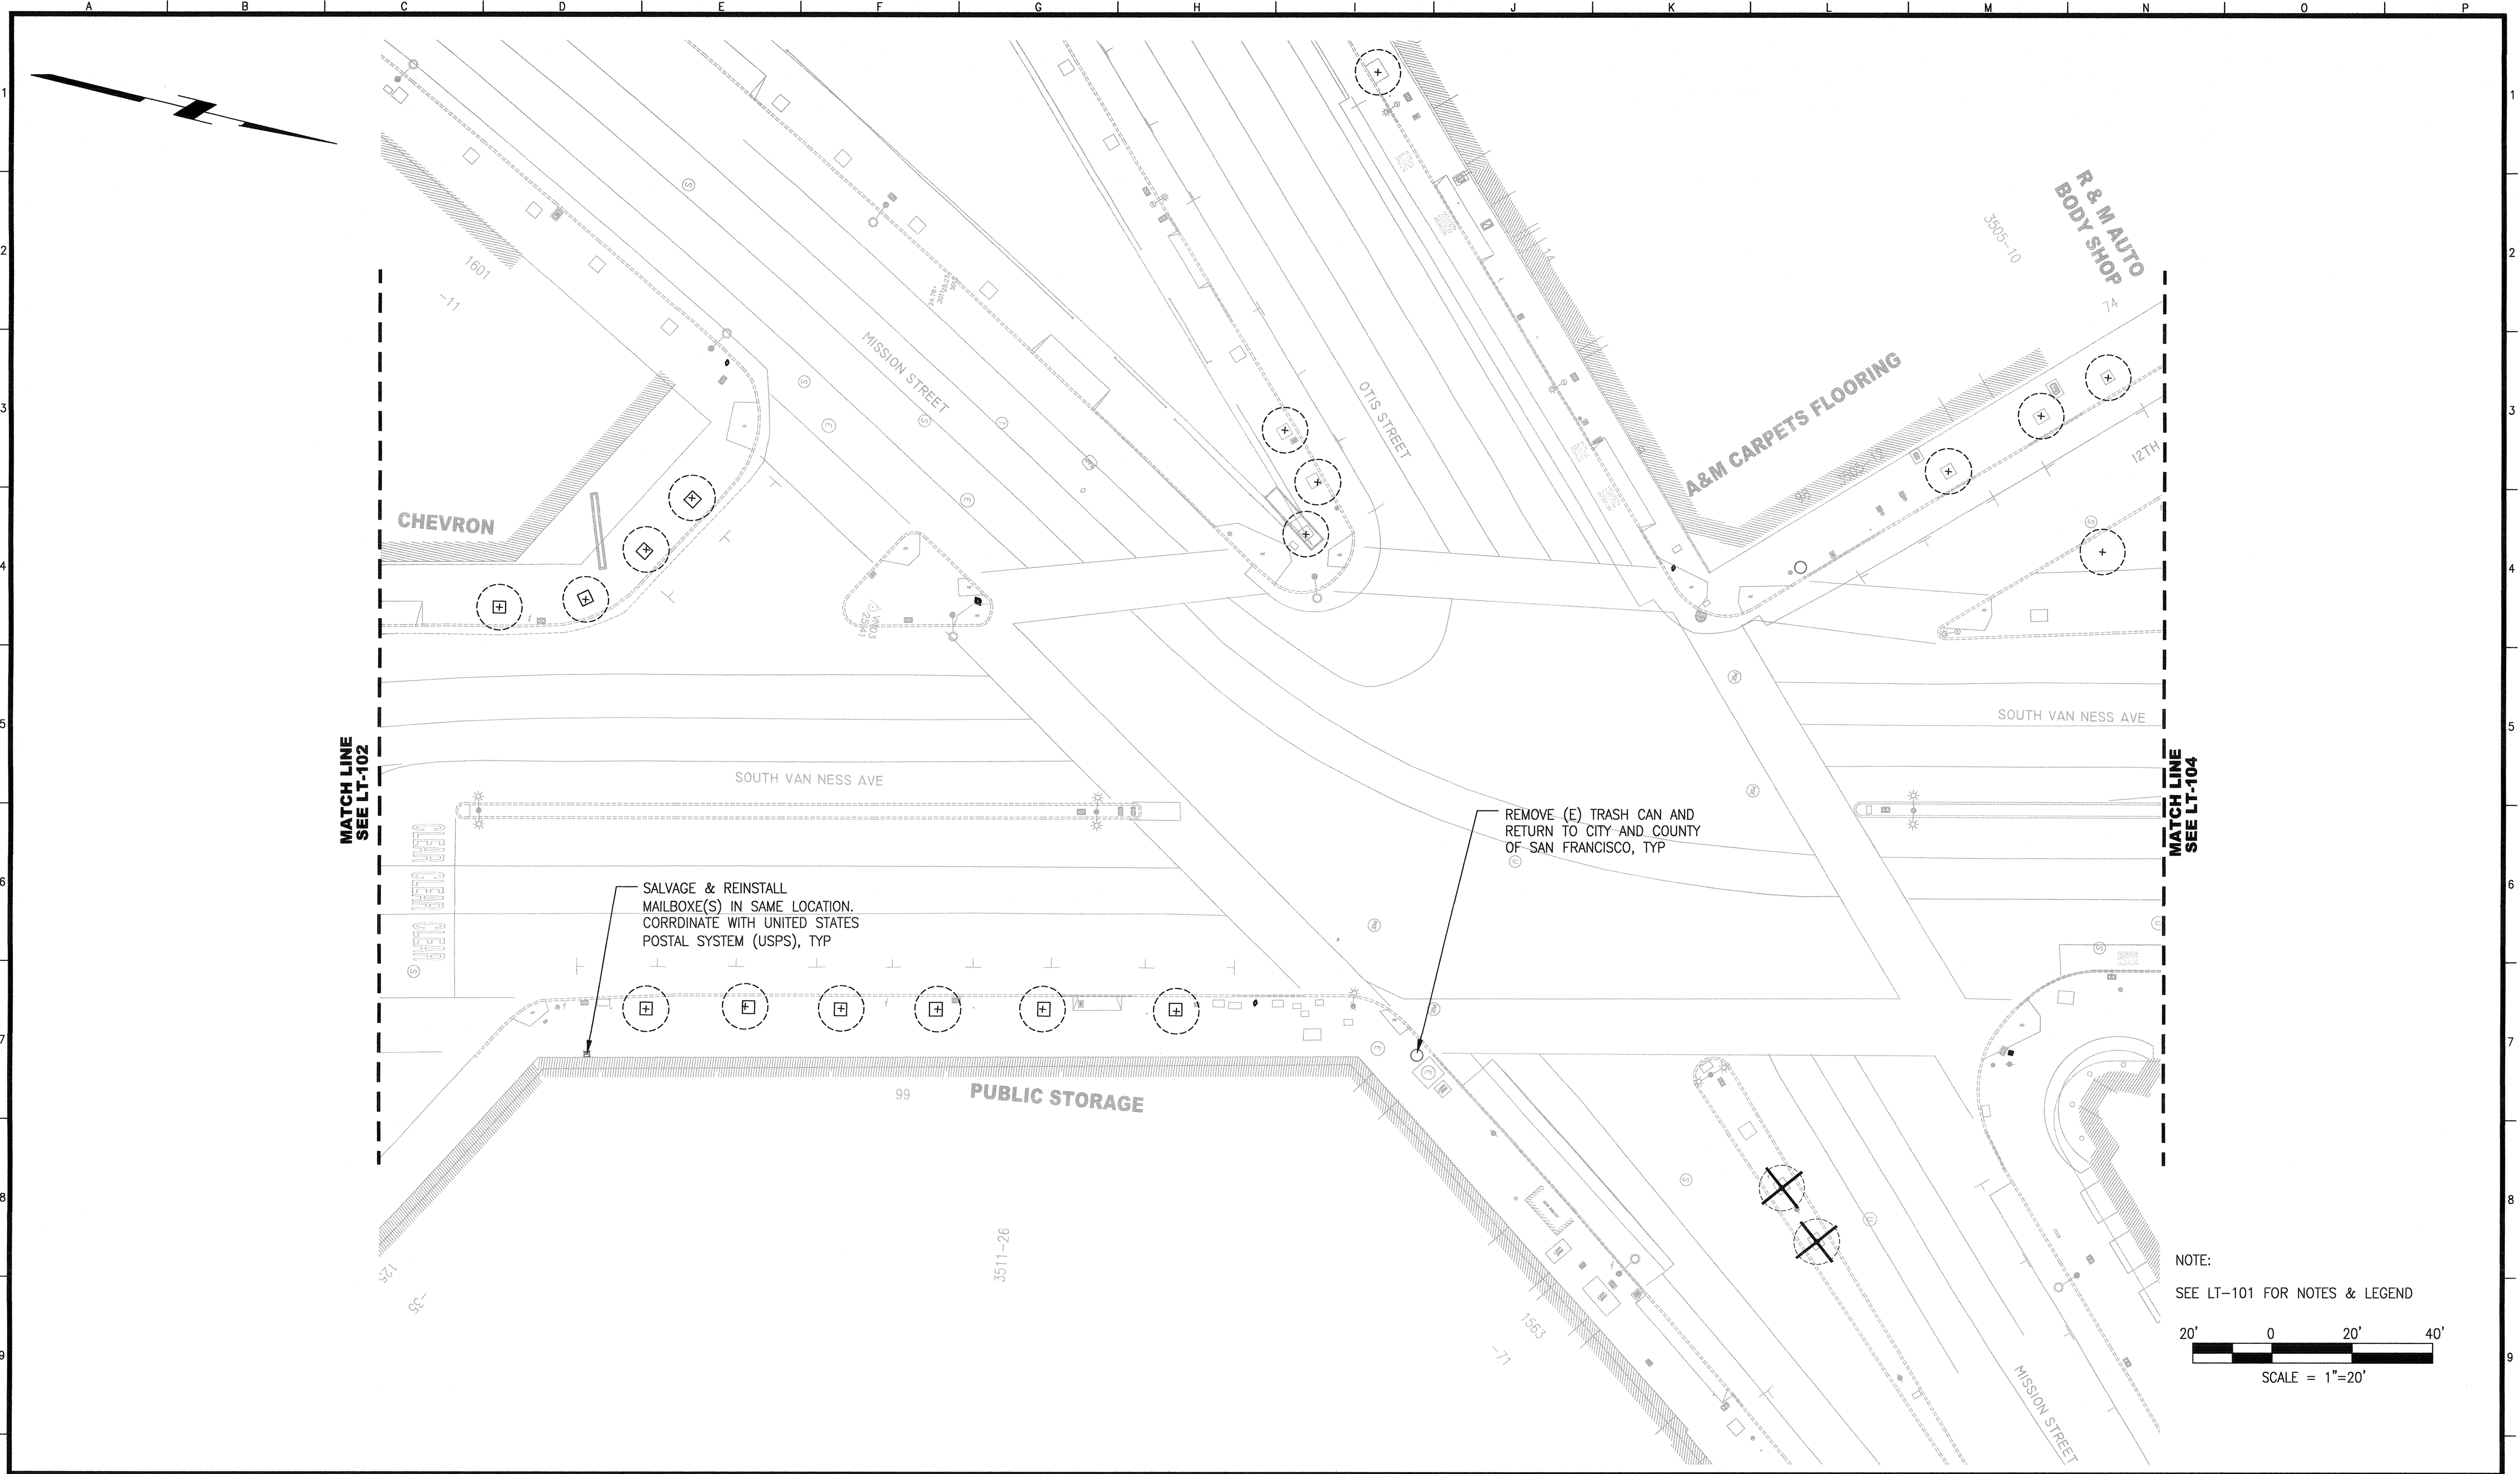

NOTE:  
SEE LT-101 FOR NOTES & LEGEND

20' 0 20' 40'  
SCALE = 1"=20'

| NO.  | DATE | DESCRIPTION | BY | APP. |
|--|------|-------------|----|------|
| TABLE OF REVISIONS   |      |             |    |      |
| THIS DRAWING WAS LAST MODIFIED: 04/15/16 14:57, BY: KLenhart |      |             |    |      |

REFERENCE INFORMATION  
& FILE NO. OF SURVEYS



**INFRASTRUCTURE DIVISION**  
DEPARTMENT OF PUBLIC WORKS  
CITY AND COUNTY OF SAN FRANCISCO



DESIGNED: DATE: MK/TE 04/2016  
DRAWN: DATE: BJ/KS 04/2016  
CHECKED: DATE: MK 04/2016


APPROVED: DATE: 04/16  
SECTION MANAGER  
PRINCIPAL ARCHITECT

SCALE:  
AS NOTED  
SHEET OF SHEETS  
OF

MUNI BUS RAPID TRANSIT SYSTEM  
VAN NESS CORRIDOR TRANSIT IMPROVEMENT PROJECT  
LANDSCAPE ARCHITECTURAL TREE REMOVAL  
AND DEMOLITION PLAN  
CTL 108+25 TO 112+75

CONTRACT NO. 2106J  
DRAWING NO. LT-103  
FILE NO. 102,503  
REV. NO. 0



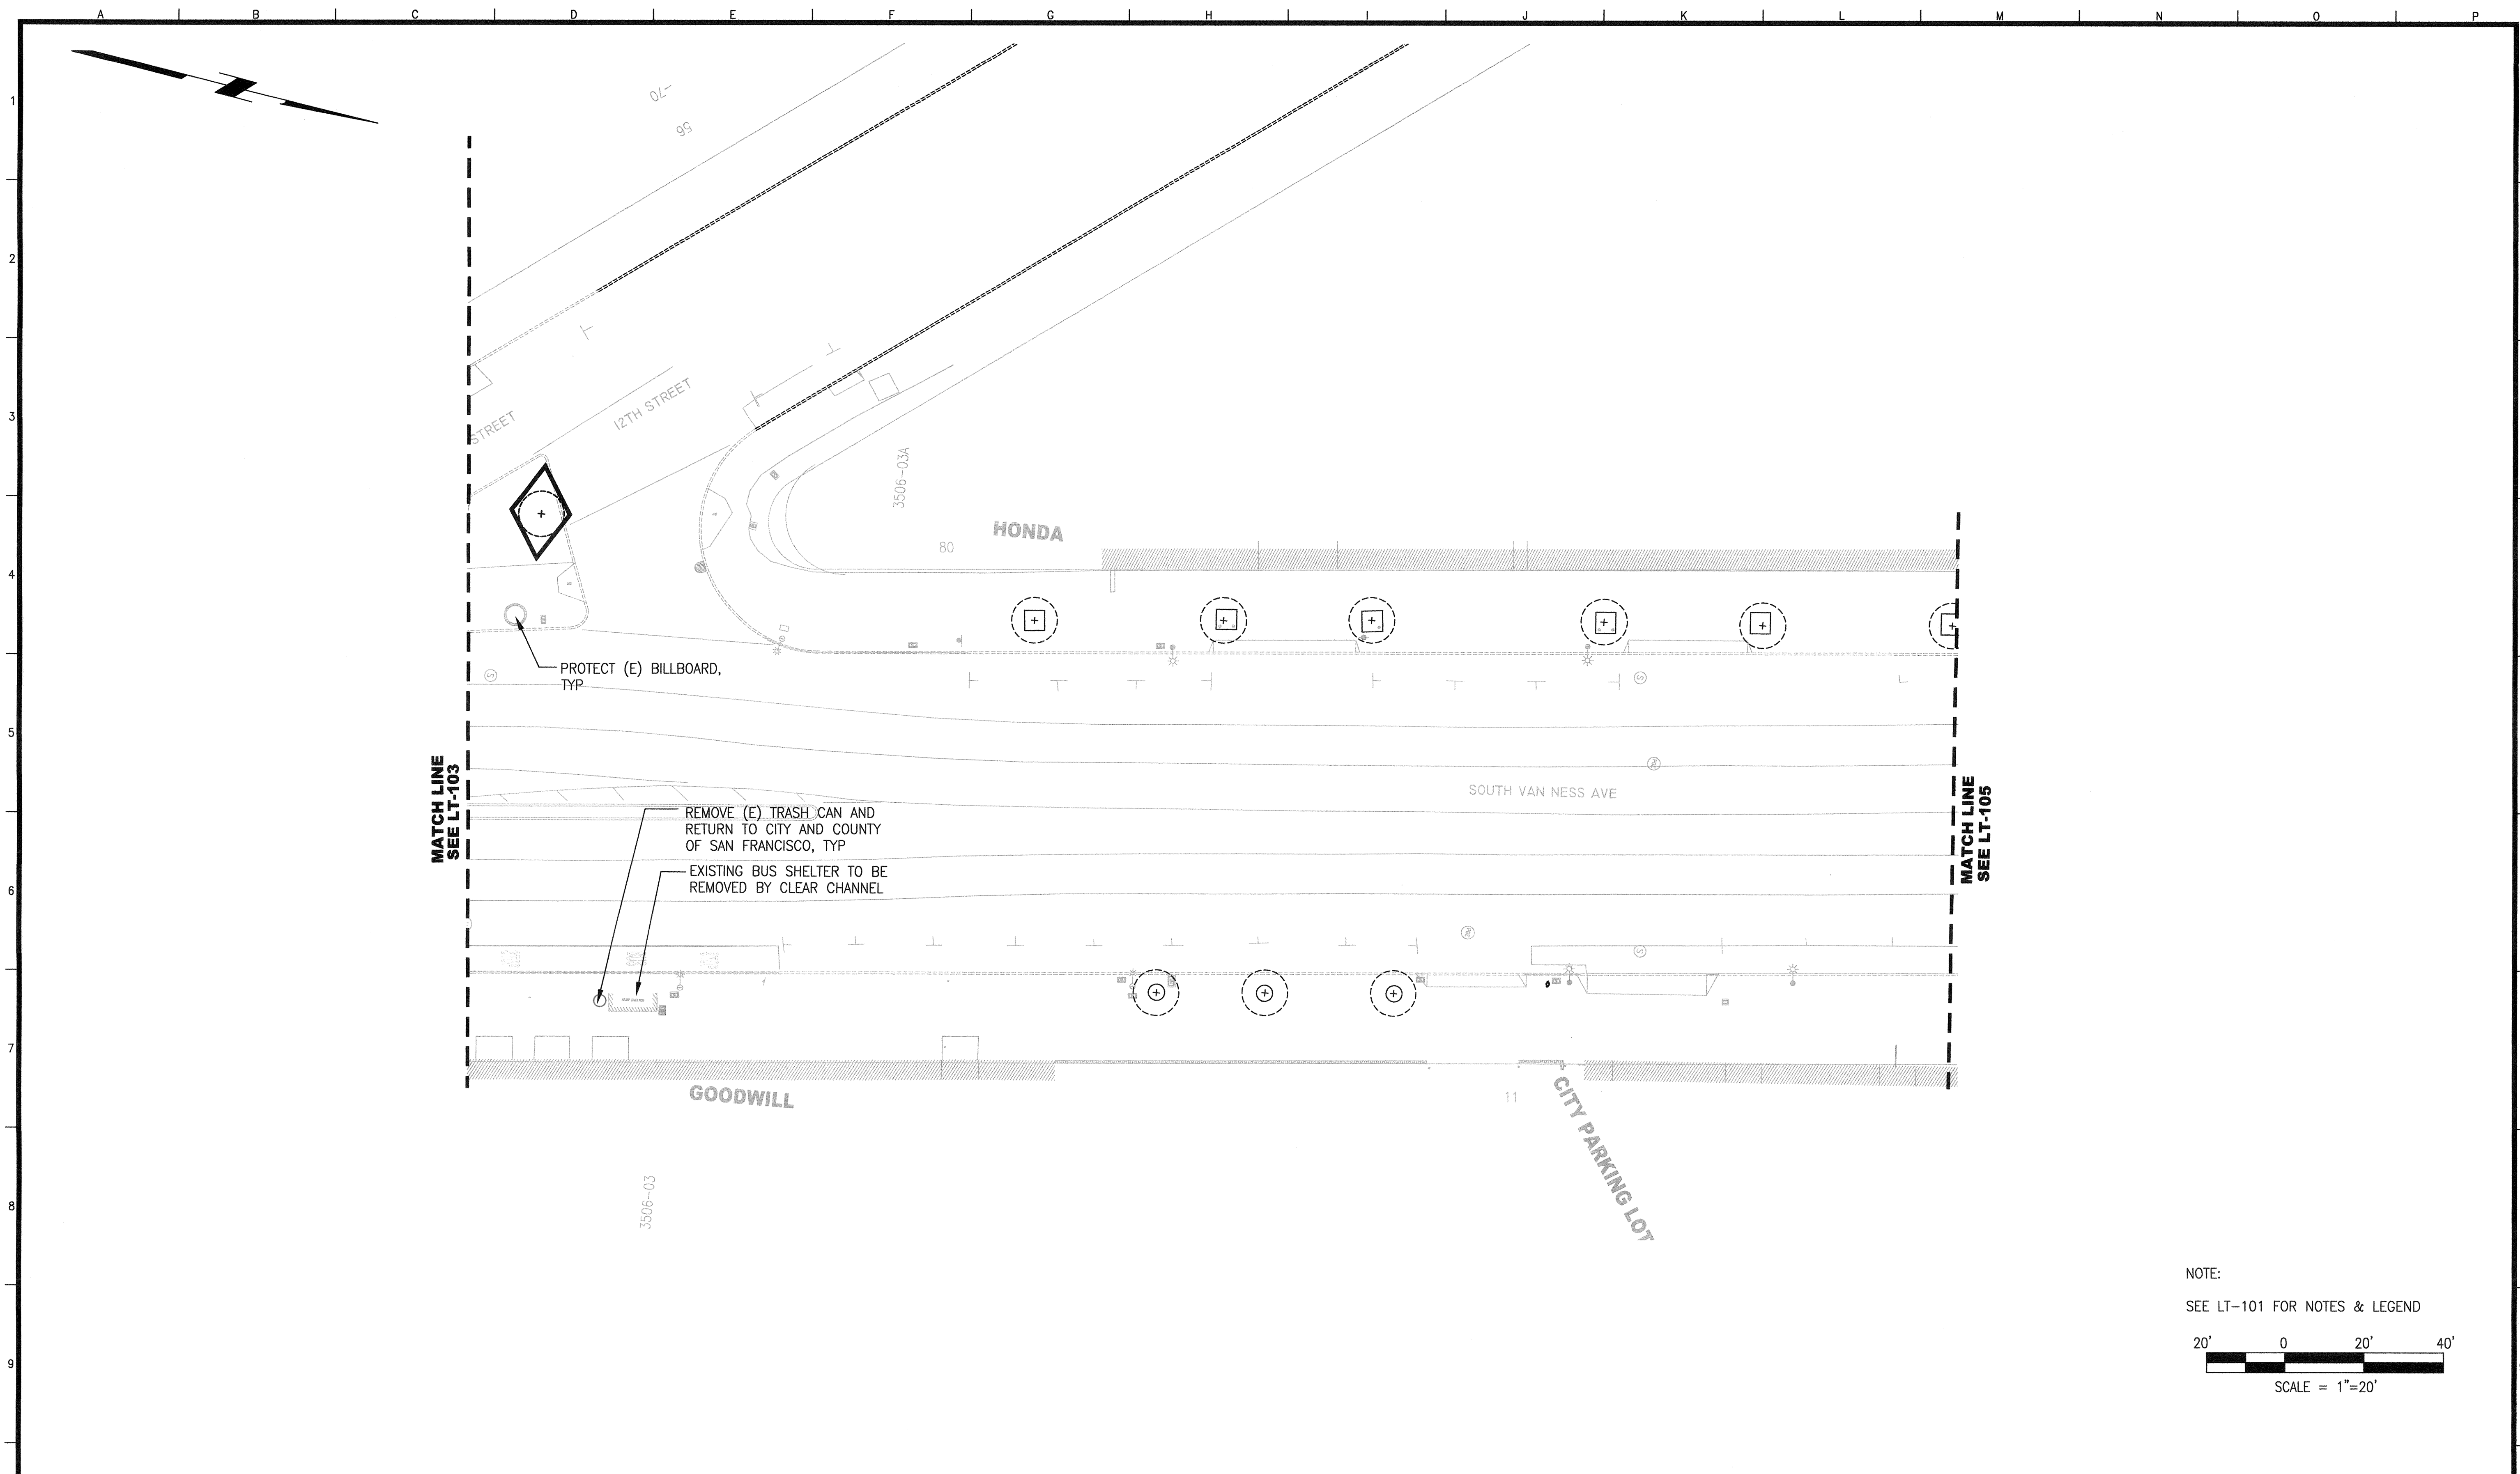

NOTE:  
SEE LT-101 FOR NOTES & LEGEND

SCALE = 1"=20'

| NO.  | DATE | DESCRIPTION | BY | APP. |
|--|------|-------------|----|------|
| TABLE OF REVISIONS   |      |             |    |      |
| THIS DRAWING WAS LAST MODIFIED: 04/15/16 14:57, BY: KLenhart |      |             |    |      |

REFERENCE INFORMATION  
& FILE NO. OF SURVEYS

**INFRASTRUCTURE DIVISION**  
DEPARTMENT OF PUBLIC WORKS  
CITY AND COUNTY OF SAN FRANCISCO




DESIGNED: DATE: 04/2016  
MK/TE  
DRAWN: DATE: 04/2016  
BJ/KS  
CHECKED: DATE: 04/2016  
MK

APPROVED  
SECTION MANAGER  
PRINCIPAL ARCHITECT

SCALE:  
AS NOTED  
SHEET OF SHEETS  
OF

**MUNI BUS RAPID TRANSIT SYSTEM**  
VAN NESS CORRIDOR TRANSIT IMPROVEMENT PROJECT  
**LANDSCAPE ARCHITECTURAL TREE REMOVAL  
AND DEMOLITION PLAN**  
CTL 112+75 TO 116+50

CONTRACT NO. 2106J  
DRAWING NO. LT-104  
FILE NO. 102,504  
REV. NO. 0

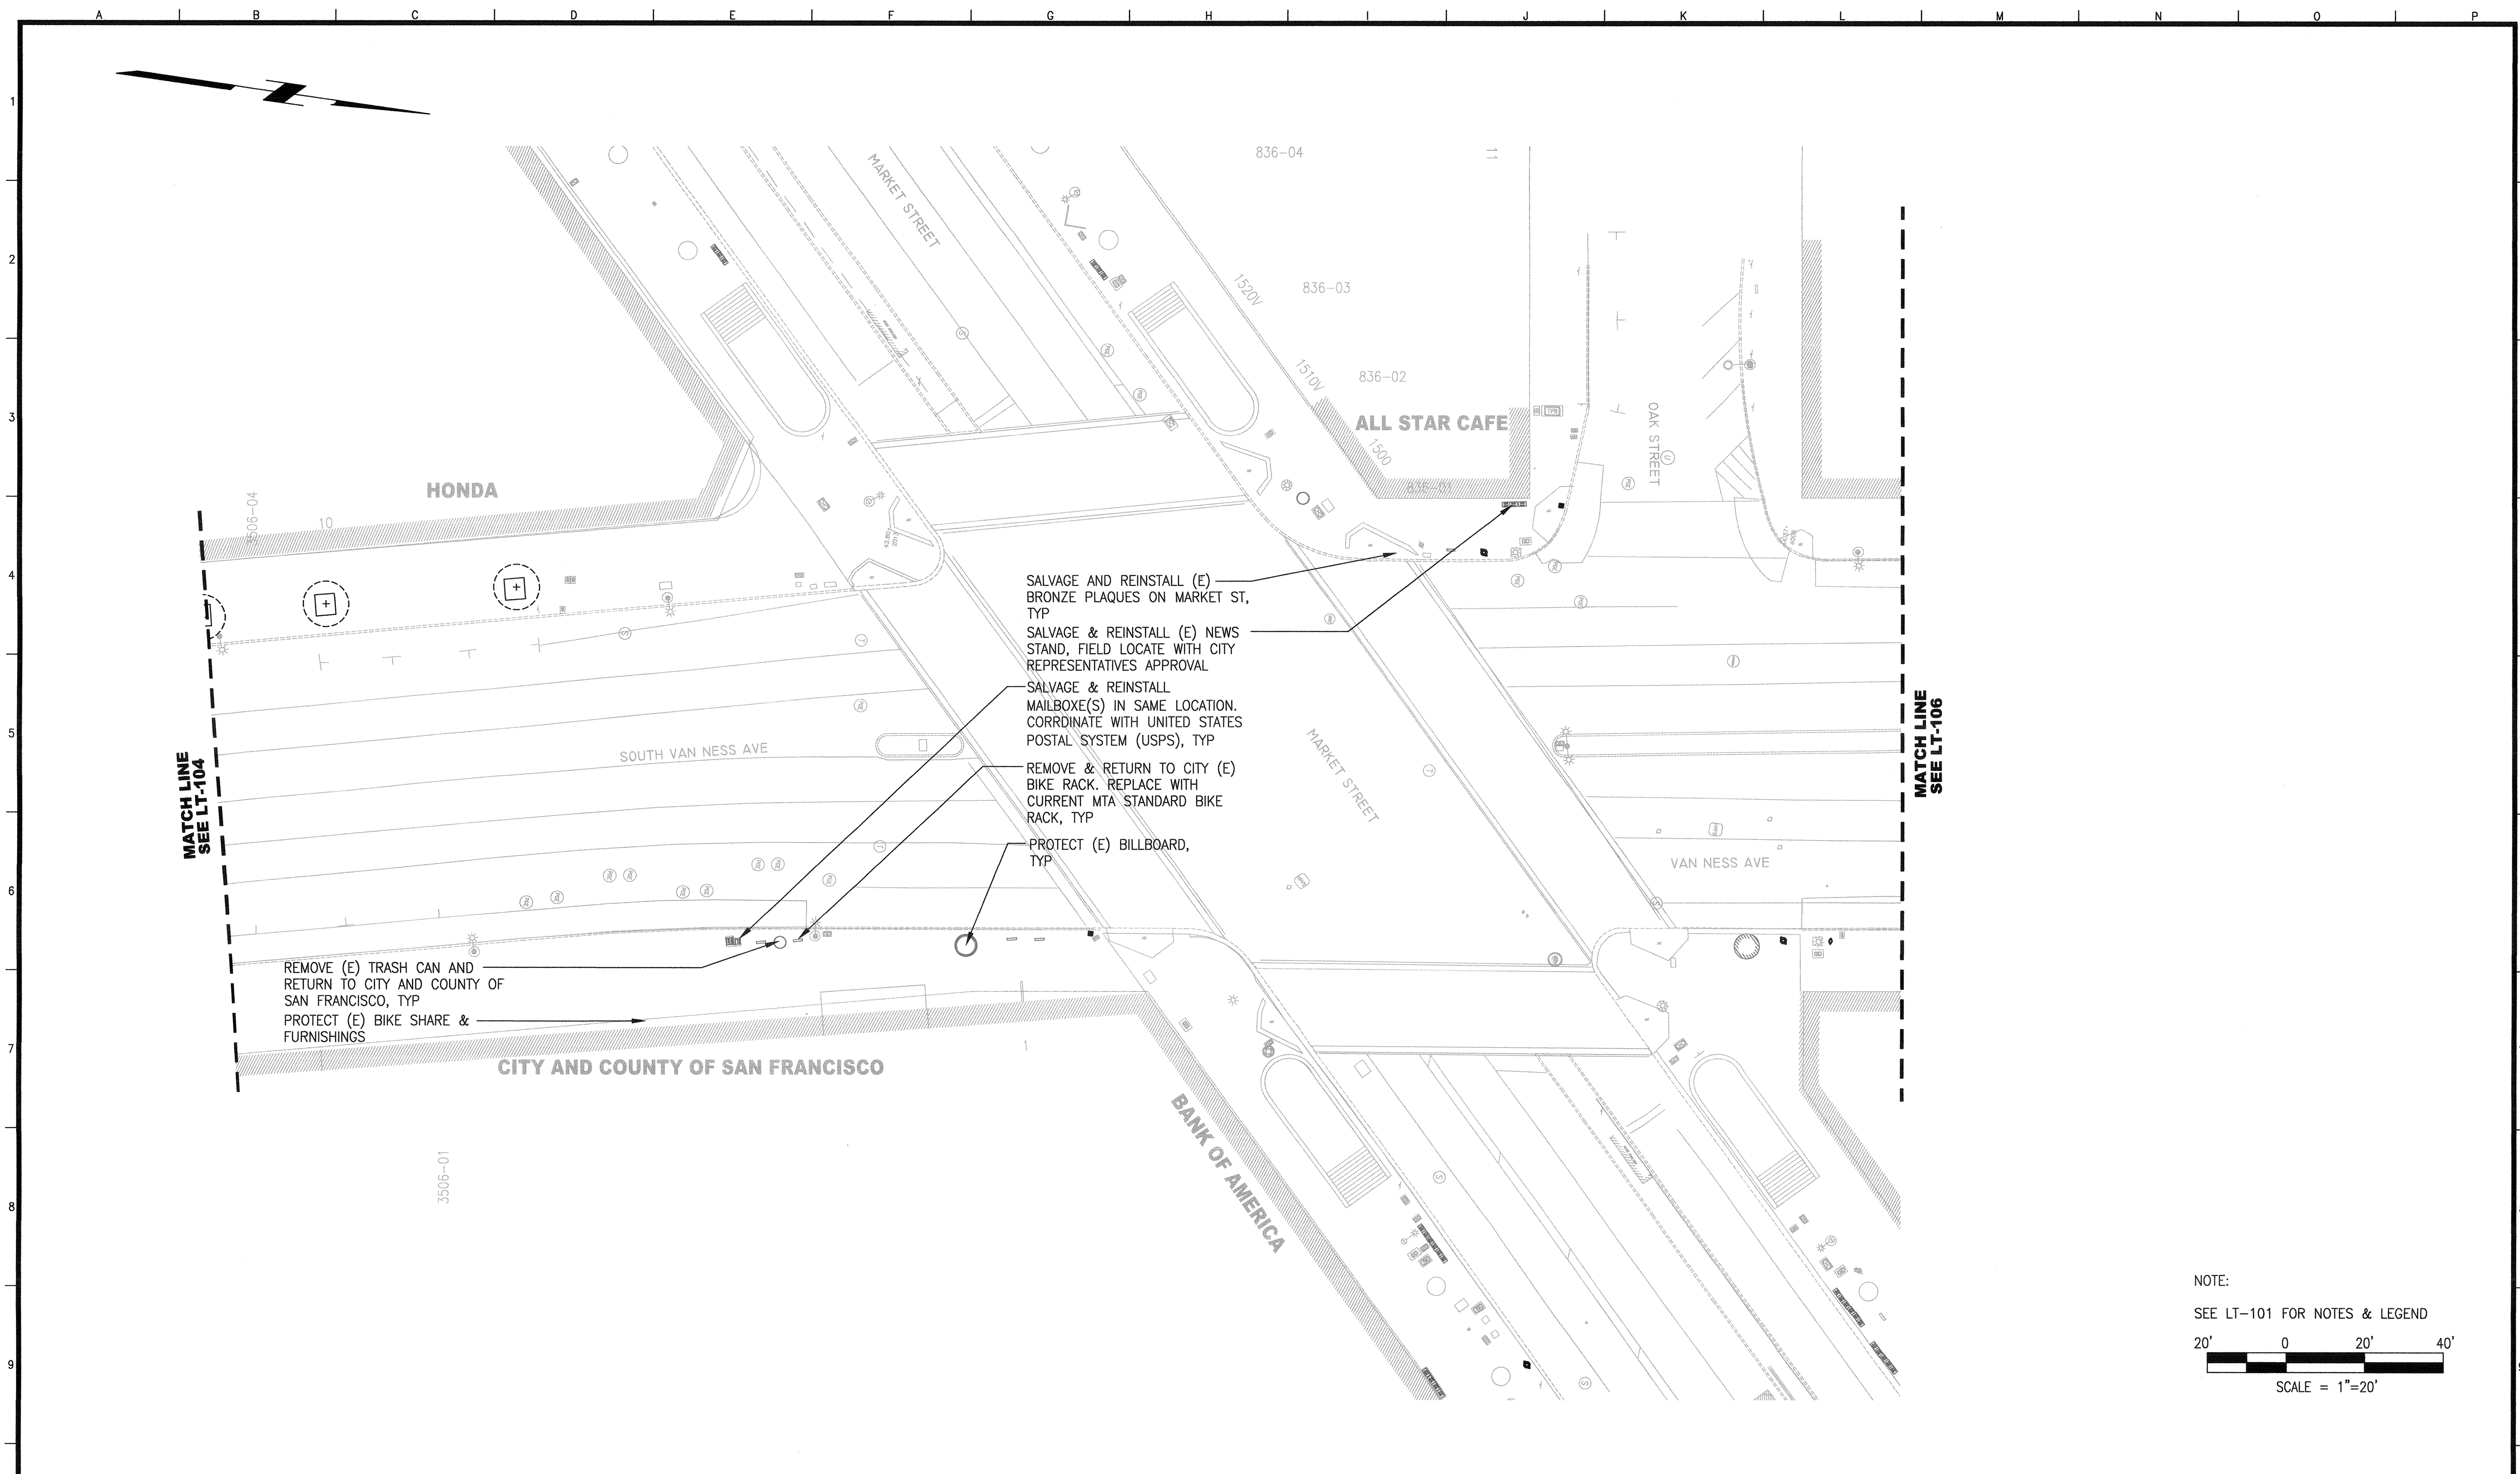

REMOVE (E) TRASH CAN AND RETURN TO CITY AND COUNTY OF SAN FRANCISCO, TYP  
 PROTECT (E) BIKE SHARE & FURNISHINGS

SALVAGE AND REINSTALL (E) BRONZE PLAQUES ON MARKET ST, TYP  
 SALVAGE & REINSTALL (E) NEWS STAND, FIELD LOCATE WITH CITY REPRESENTATIVES APPROVAL  
 SALVAGE & REINSTALL MAILBOXE(S) IN SAME LOCATION. CORRDINATE WITH UNITED STATES POSTAL SYSTEM (USPS), TYP  
 REMOVE & RETURN TO CITY (E) BIKE RACK. REPLACE WITH CURRENT MTA STANDARD BIKE RACK, TYP  
 PROTECT (E) BILLBOARD, TYP

NOTE:  
 SEE LT-101 FOR NOTES & LEGEND  
 20' 0 20' 40'  
 SCALE = 1"=20'

| NO.  | DATE | DESCRIPTION | BY | APP. |
|--|------|-------------|----|------|
| TABLE OF REVISIONS   |      |             |    |      |
| THIS DRAWING WAS LAST MODIFIED: 04/15/16 14:57, BY: KLenhart |      |             |    |      |

REFERENCE INFORMATION & FILE NO. OF SURVEYS



**INFRASTRUCTURE DIVISION**  
 DEPARTMENT OF PUBLIC WORKS  
 CITY AND COUNTY OF SAN FRANCISCO



DESIGNED: DATE: MK/TE 04/2016  
 DRAWN: DATE: BJ/KS 04/2016  
 CHECKED: DATE: MK 04/2016


APPROVED  
 SECTION MANAGER  
 PRINCIPAL ARCHITECT

SCALE:  
 AS NOTED  
 SHEET OF SHEETS  
 OF

MUNI BUS RAPID TRANSIT SYSTEM  
 VAN NESS CORRIDOR TRANSIT IMPROVEMENT PROJECT  
 LANDSCAPE ARCHITECTURAL TREE REMOVAL AND DEMOLITION PLAN  
 CTL 116+50 TO 120+75

CONTRACT NO. 2106J  
 DRAWING NO. LT-105  
 FILE NO. 102,505  
 REV. NO. 0



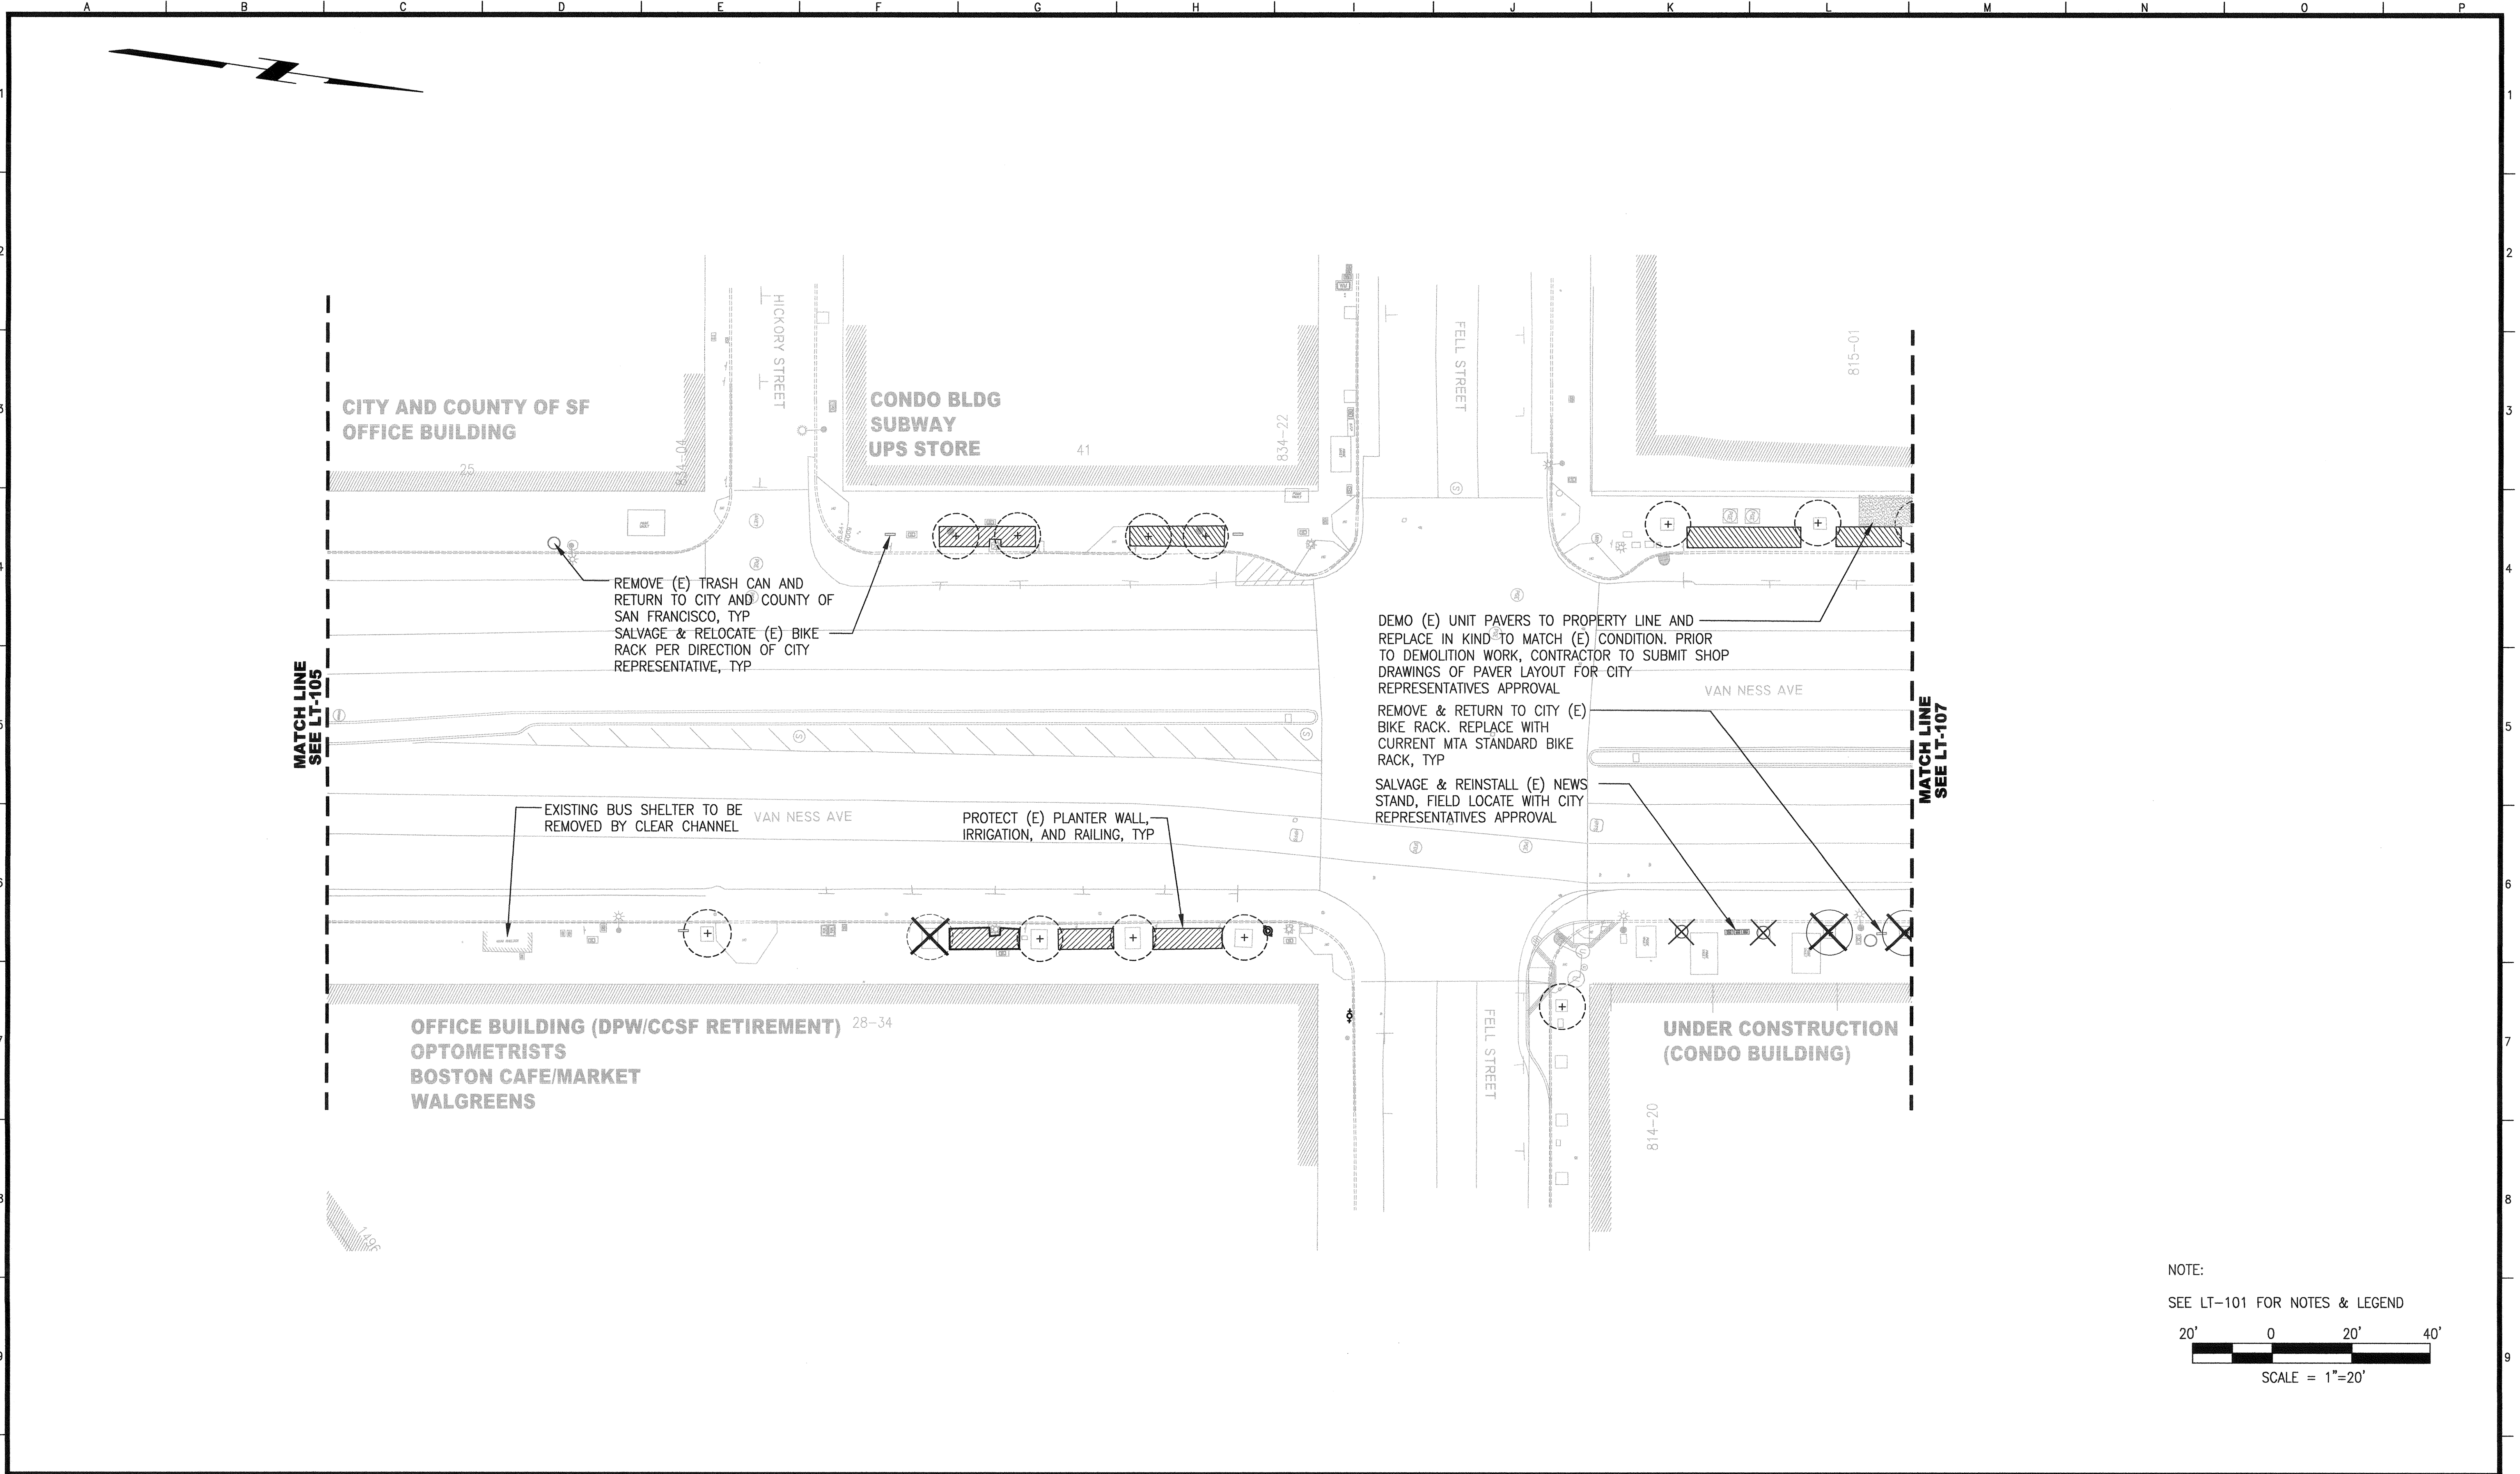

NOTE:  
 SEE LT-101 FOR NOTES & LEGEND

SCALE = 1"=20'

| NO.  | DATE | DESCRIPTION | BY | APP. |
|--|------|-------------|----|------|
| TABLE OF REVISIONS   |      |             |    |      |
| THIS DRAWING WAS LAST MODIFIED: 04/15/16 14:57, BY: KLenhart |      |             |    |      |

REFERENCE INFORMATION  
 & FILE NO. OF SURVEYS



**INFRASTRUCTURE DIVISION**  
 DEPARTMENT OF PUBLIC WORKS  
 CITY AND COUNTY OF SAN FRANCISCO



DESIGNED: DATE: MK/TE 04/2016  
 DRAWN: DATE: BJ/KS 04/2016  
 CHECKED: DATE: MK 04/2016


APPROVED: DATE: 04/16  
 SECTION MANAGER  
 PRINCIPAL ARCHITECT

SCALE:  
 AS NOTED  
 SHEET OF SHEETS  
 OF

MUNI BUS RAPID TRANSIT SYSTEM  
 VAN NESS CORRIDOR TRANSIT IMPROVEMENT PROJECT  
 LANDSCAPE ARCHITECTURAL TREE REMOVAL  
 AND DEMOLITION PLAN  
 CTL 120+75 TO 124+75

CONTRACT NO. 2106J  
 DRAWING NO. LT-106  
 FILE NO. 102,506  
 REV. NO. 0



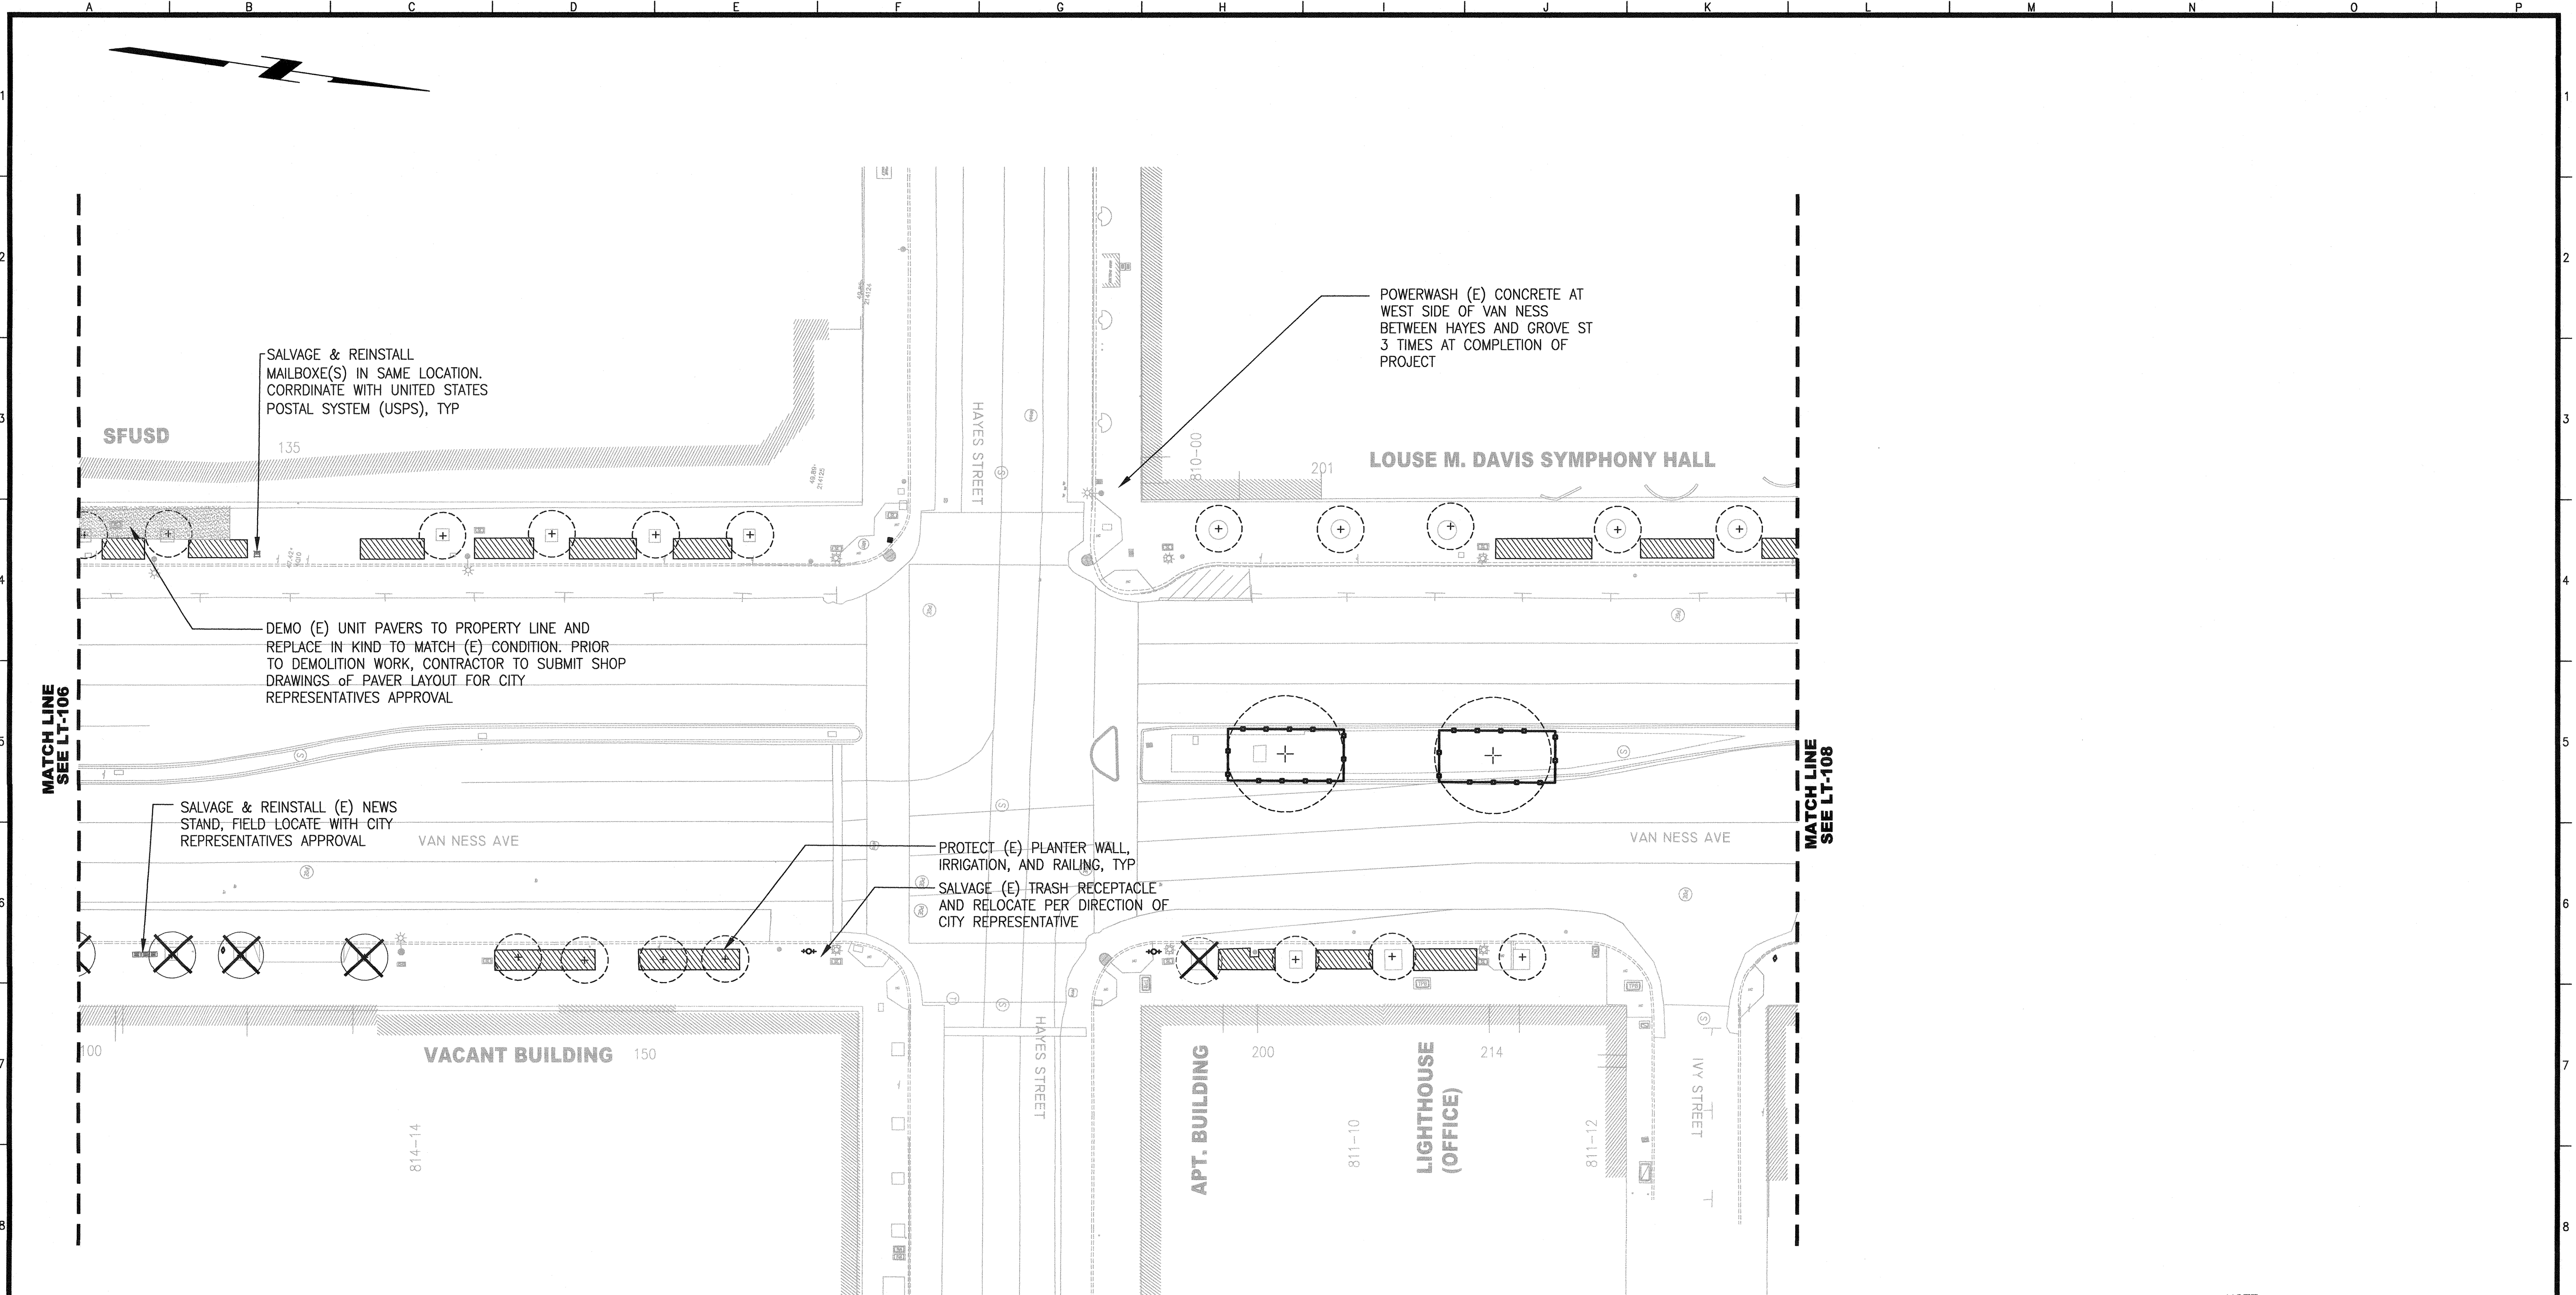

NOTE:  
 SEE LT-101 FOR NOTES & LEGEND  
 20' 0 20' 40'  
 SCALE = 1"=20'

| NO.  | DATE | DESCRIPTION | BY | APP. |
|--|------|-------------|----|------|
| TABLE OF REVISIONS   |      |             |    |      |
| THIS DRAWING WAS LAST MODIFIED: 04/15/16 14:57, BY: KLenhart |      |             |    |      |

REFERENCE INFORMATION  
 & FILE NO. OF SURVEYS



**INFRASTRUCTURE DIVISION**  
 DEPARTMENT OF PUBLIC WORKS  
 CITY AND COUNTY OF SAN FRANCISCO



DESIGNED: DATE: MK/TE 04/2016  
 DRAWN: DATE: BJ/KS 04/2016  
 CHECKED: DATE: MK 04/2016


APPROVED  
 SECTION MANAGER 04/16  
 PRINCIPAL ARCHITECT 04/16

SCALE:  
 AS NOTED  
 SHEET OF SHEETS  
 OF

MUNI BUS RAPID TRANSIT SYSTEM  
 VAN NESS CORRIDOR TRANSIT IMPROVEMENT PROJECT  
 LANDSCAPE ARCHITECTURAL TREE REMOVAL  
 AND DEMOLITION PLAN  
 CTL 124+75 TO 129+00

CONTRACT NO. 2106J  
 DRAWING NO. LT-107  
 FILE NO. 102,507  
 REV. NO. 0



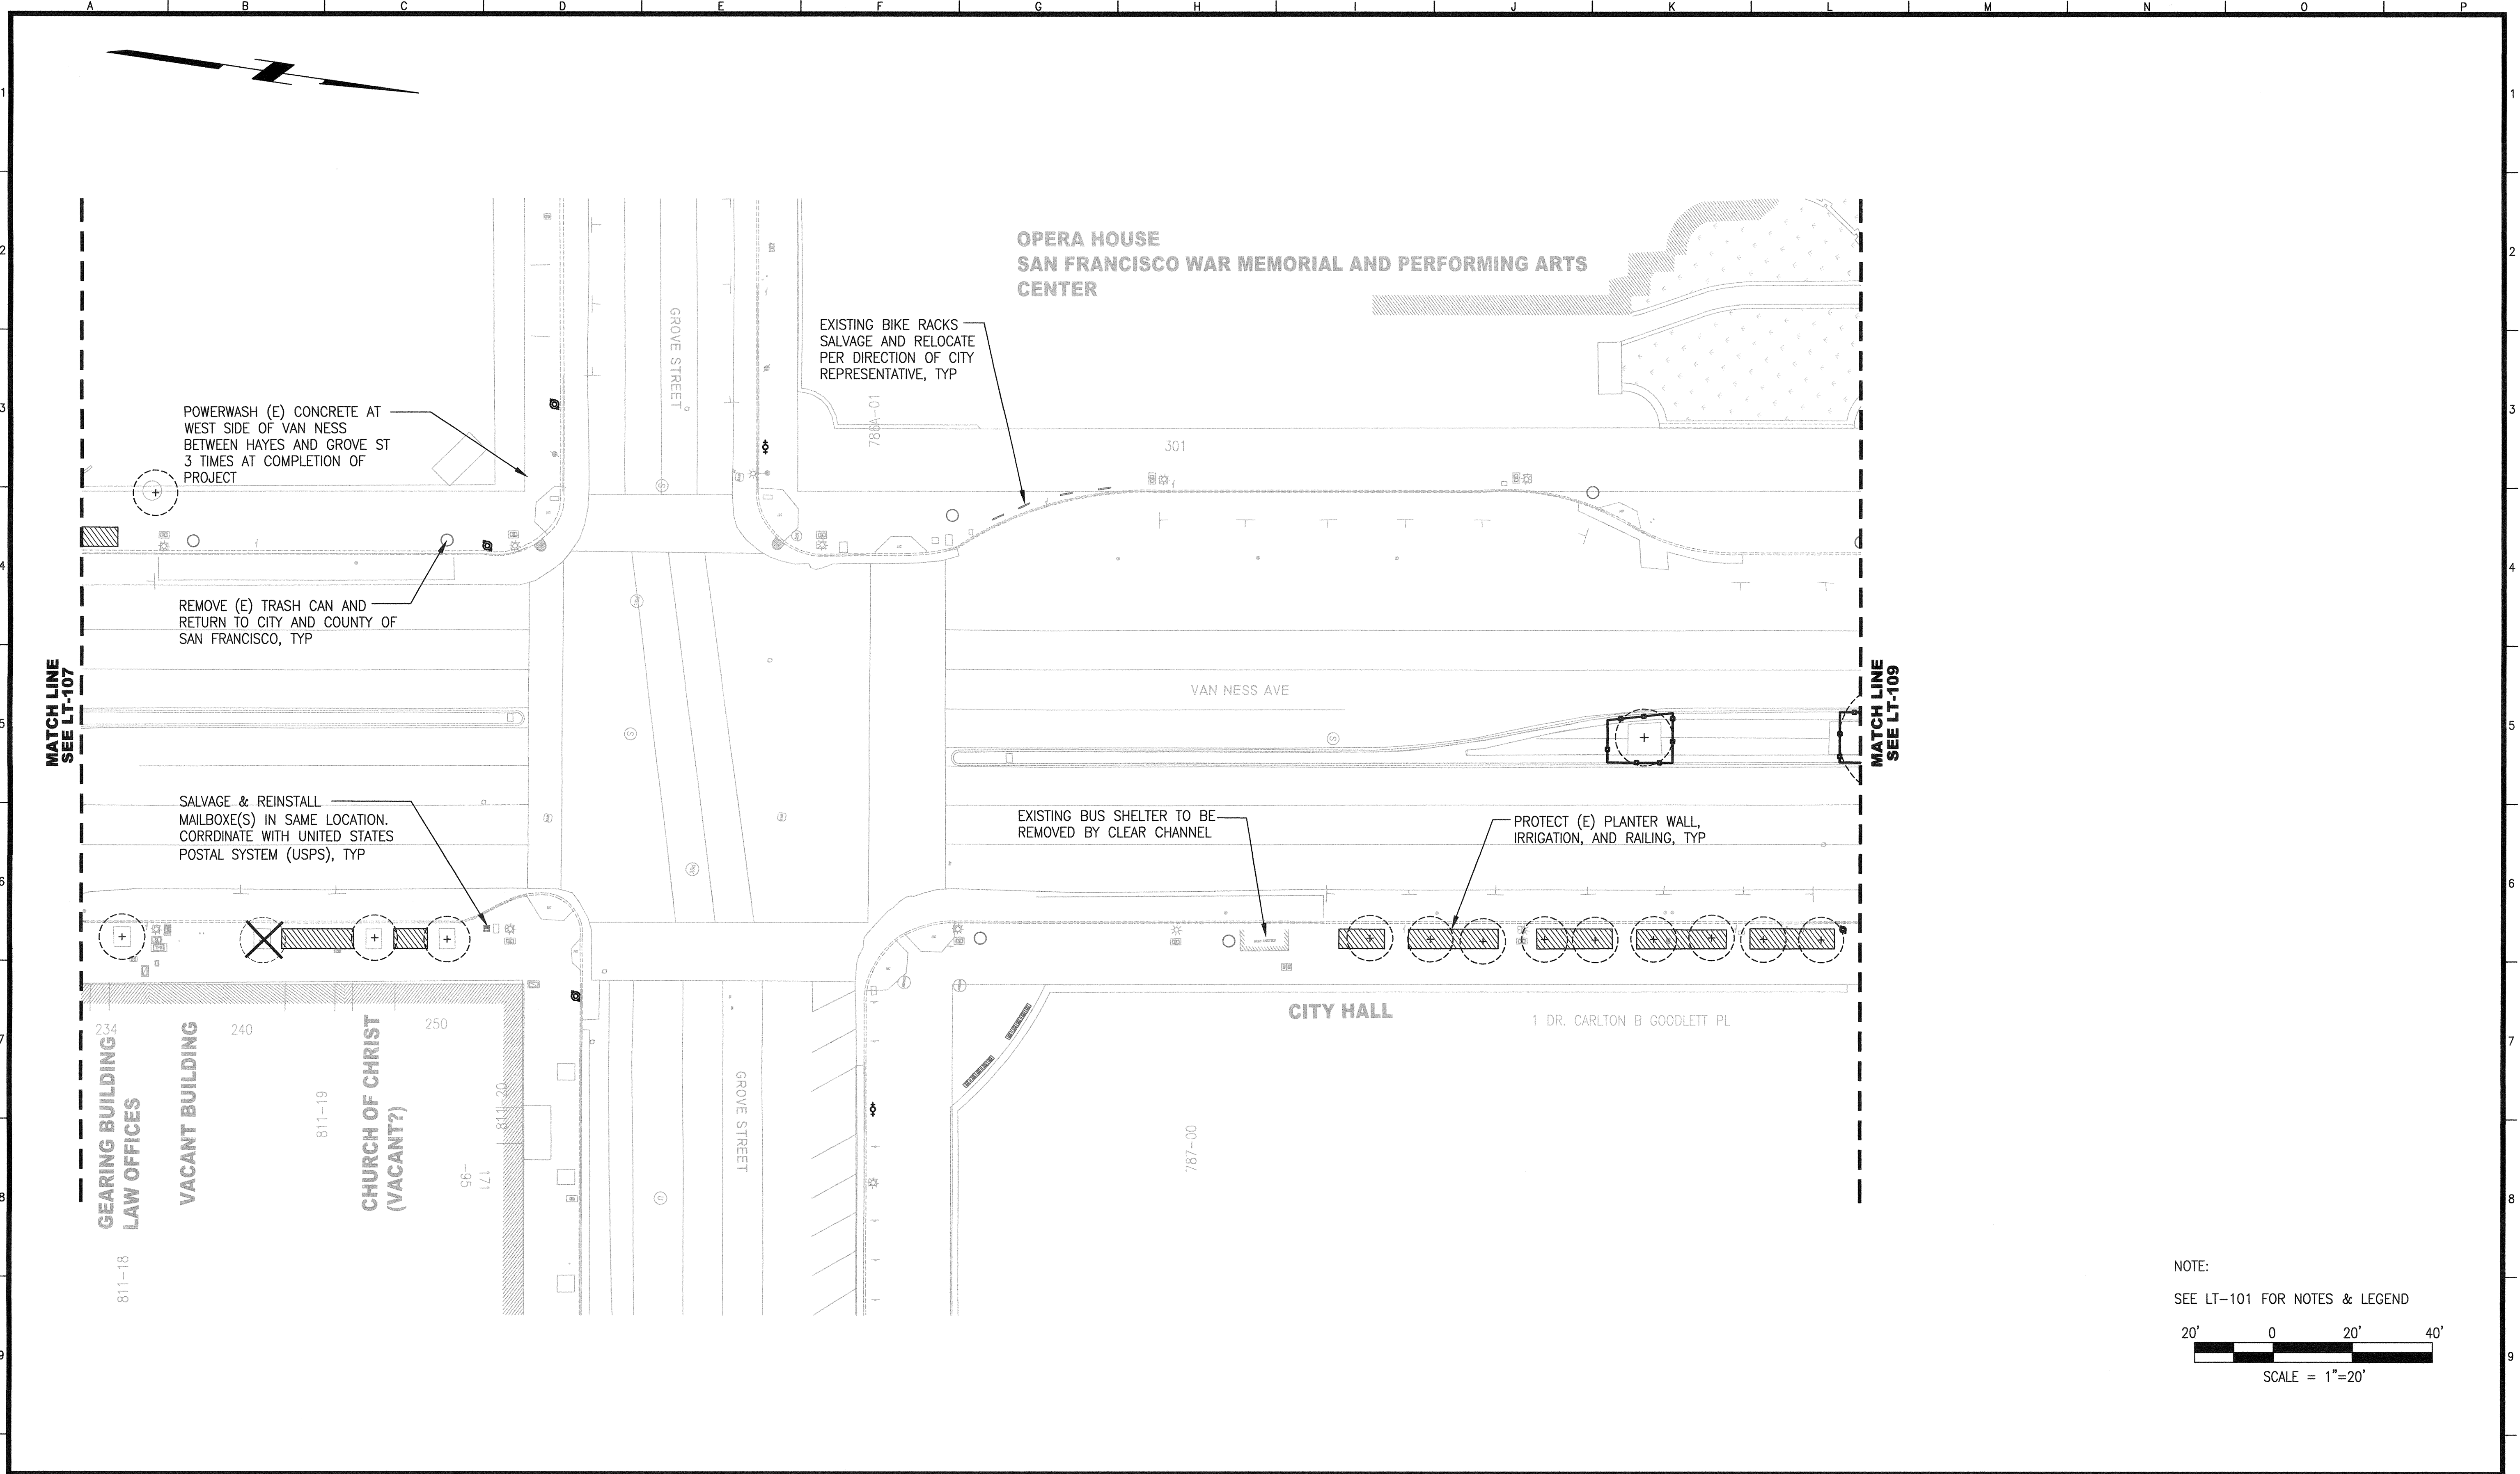

NOTE:  
 SEE LT-101 FOR NOTES & LEGEND

SCALE = 1"=20'

| NO.  | DATE | DESCRIPTION | BY | APP. |
|--|------|-------------|----|------|
| TABLE OF REVISIONS   |      |             |    |      |
| THIS DRAWING WAS LAST MODIFIED: 04/15/16 14:57, BY: KLenhart |      |             |    |      |

REFERENCE INFORMATION  
 & FILE NO. OF SURVEYS



**INFRASTRUCTURE DIVISION**  
 DEPARTMENT OF PUBLIC WORKS  
 CITY AND COUNTY OF SAN FRANCISCO




DESIGNED: DATE: MK/TE 04/2016  
 DRAWN: DATE: BJ/KS 04/2016  
 CHECKED: DATE: MK 04/2016

APPROVED  
 SECTION MANAGER  
 PRINCIPAL ARCHITECT

SCALE:  
 AS NOTED  
 SHEET OF SHEETS  
 OF

MUNI BUS RAPID TRANSIT SYSTEM  
 VAN NESS CORRIDOR TRANSIT IMPROVEMENT PROJECT  
 LANDSCAPE ARCHITECTURAL TREE REMOVAL  
 AND DEMOLITION PLAN  
 CTL 129+00 TO 133+50

CONTRACT NO. 2106J  
 DRAWING NO. LT-108  
 FILE NO. 102,508  
 REV. NO. 0

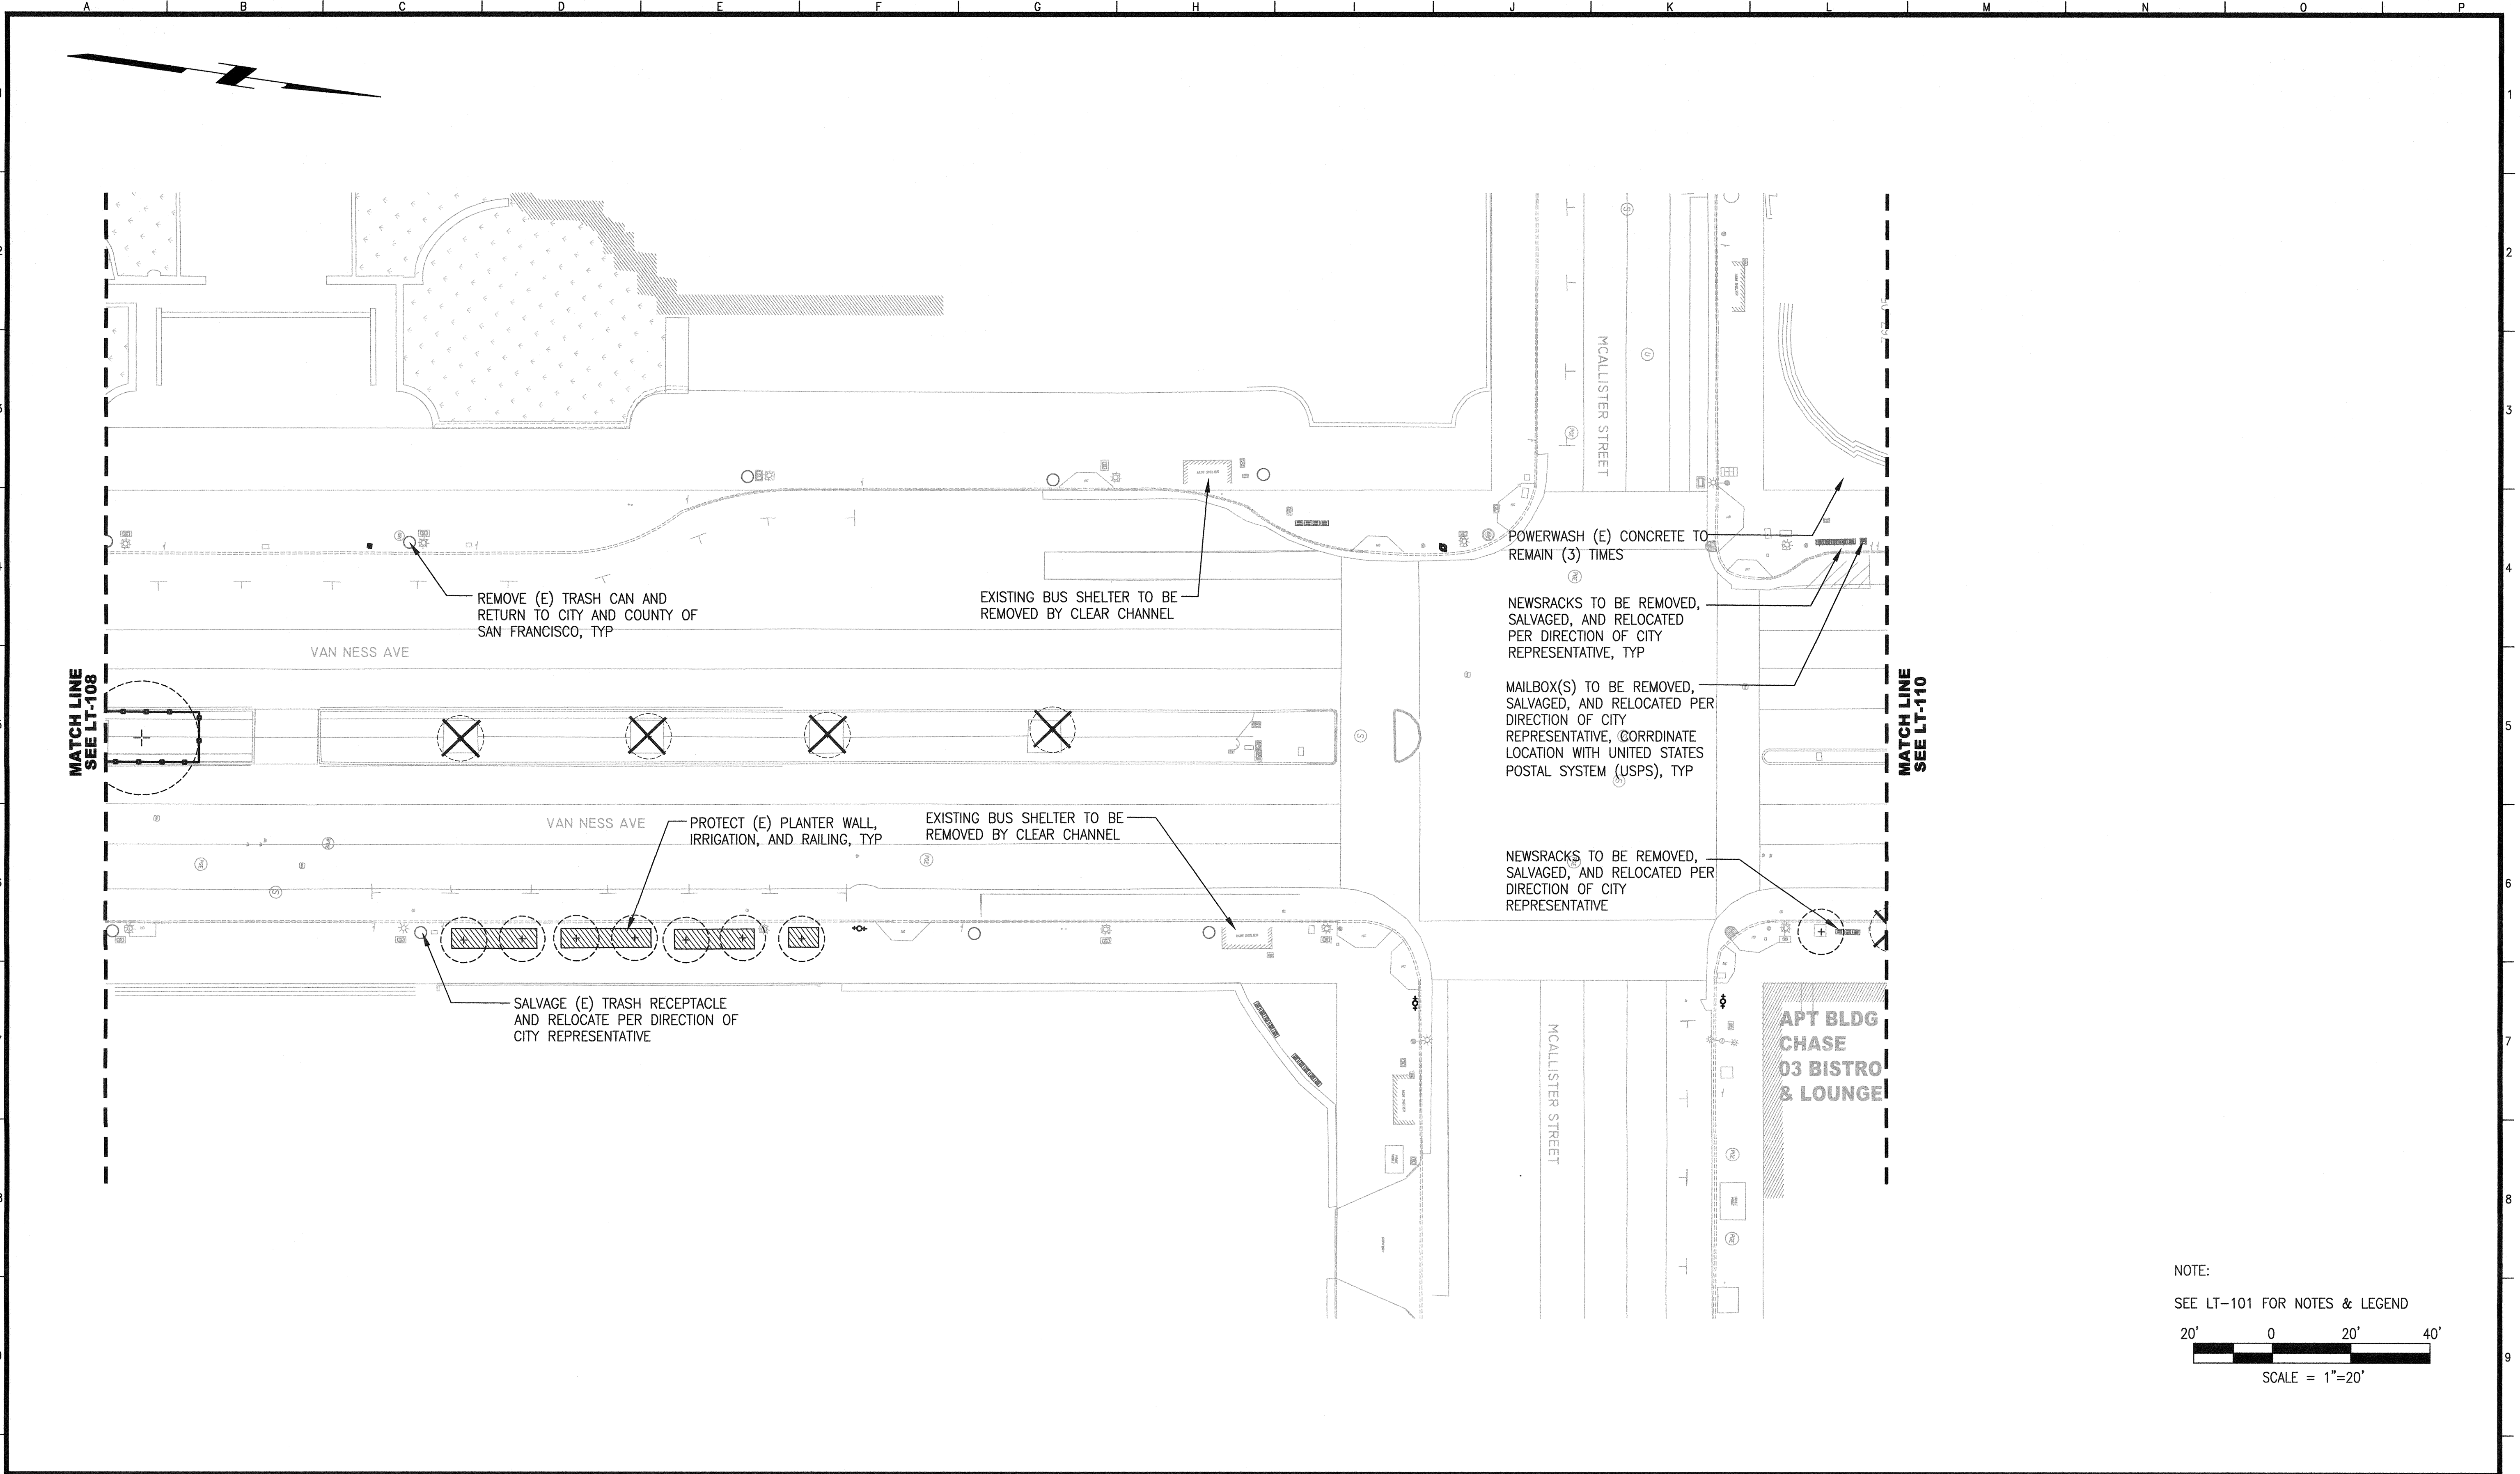

NOTE:  
SEE LT-101 FOR NOTES & LEGEND

20' 0 20' 40'

SCALE = 1"=20'

| NO.  | DATE | DESCRIPTION | BY | APP. |
|--|------|-------------|----|------|
| TABLE OF REVISIONS   |      |             |    |      |
| THIS DRAWING WAS LAST MODIFIED: 04/15/16 14:57, BY: KLenhart |      |             |    |      |

REFERENCE INFORMATION  
& FILE NO. OF SURVEYS



**INFRASTRUCTURE DIVISION**  
DEPARTMENT OF PUBLIC WORKS  
CITY AND COUNTY OF SAN FRANCISCO



DESIGNED: DATE: MK/TE 04/2016  
DRAWN: DATE: BJ/KS 04/2016  
CHECKED: DATE: MK 04/2016

APPROVED  
SECTION MANAGER  
PRINCIPAL ARCHITECT


SCALE:  
AS NOTED  
SHEET OF SHEETS  
OF

MUNI BUS RAPID TRANSIT SYSTEM  
VAN NESS CORRIDOR TRANSIT IMPROVEMENT PROJECT

LANDSCAPE ARCHITECTURAL TREE REMOVAL  
AND DEMOLITION PLAN  
CTL 133+50 TO 138+00

CONTRACT NO. 2106J  
DRAWING NO. LT-109  
FILE NO. 102,509  
REV. NO. 0



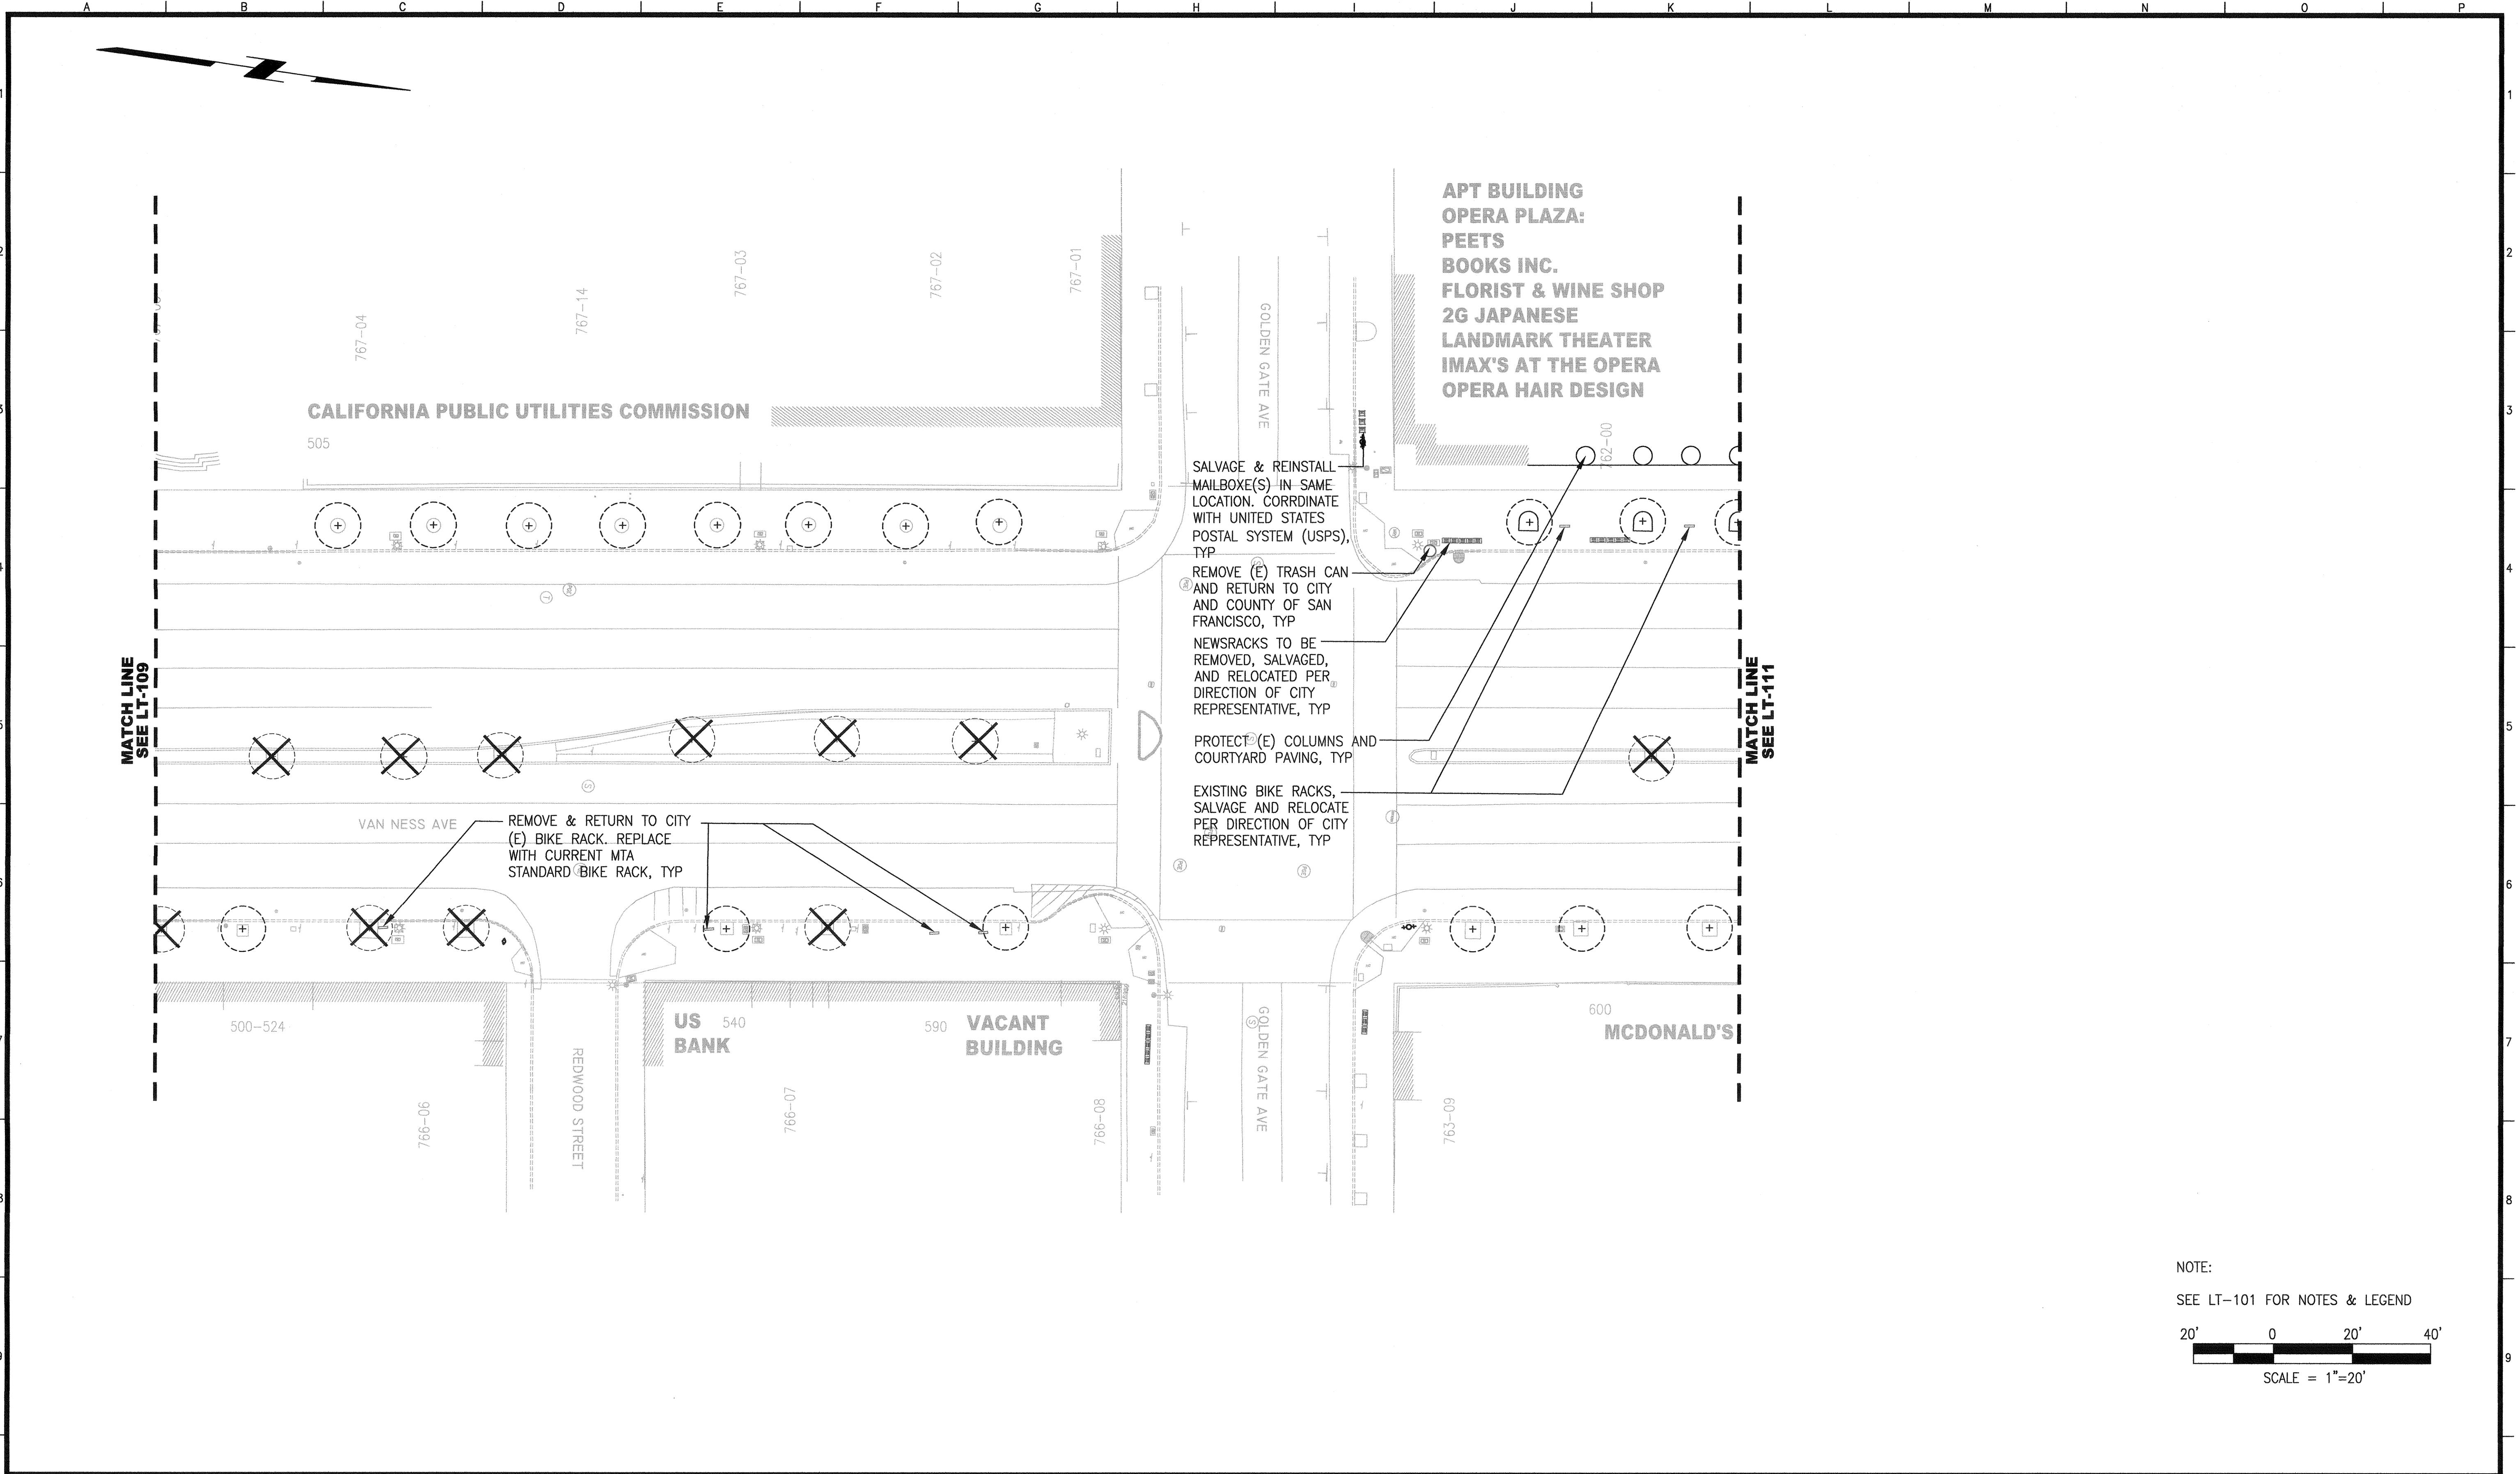

NOTE:  
 SEE LT-101 FOR NOTES & LEGEND  
 20' 0 20' 40'  
 SCALE = 1"=20'

| NO.  | DATE | DESCRIPTION | BY | APP. |
|--|------|-------------|----|------|
| TABLE OF REVISIONS   |      |             |    |      |
| THIS DRAWING WAS LAST MODIFIED: 04/15/16 14:57, BY: KLenhart |      |             |    |      |

REFERENCE INFORMATION  
 & FILE NO. OF SURVEYS



**INFRASTRUCTURE DIVISION**  
 DEPARTMENT OF PUBLIC WORKS  
 CITY AND COUNTY OF SAN FRANCISCO



DESIGNED: DATE: MK/TE 04/2016  
 DRAWN: DATE: BJ/KS 04/2016  
 CHECKED: DATE: MK 04/2016


APPROVED  
 SECTION MANAGER  
 PRINCIPAL ARCHITECT

SCALE:  
 AS NOTED  
 SHEET OF SHEETS  
 OF

MUNI BUS RAPID TRANSIT SYSTEM  
 VAN NESS CORRIDOR TRANSIT IMPROVEMENT PROJECT  
 LANDSCAPE ARCHITECTURAL TREE REMOVAL  
 AND DEMOLITION PLAN  
 CTL 138+00 TO 142+00

CONTRACT NO. 2106J  
 DRAWING NO. LT-110  
 FILE NO. 102,510  
 REV. NO. 0



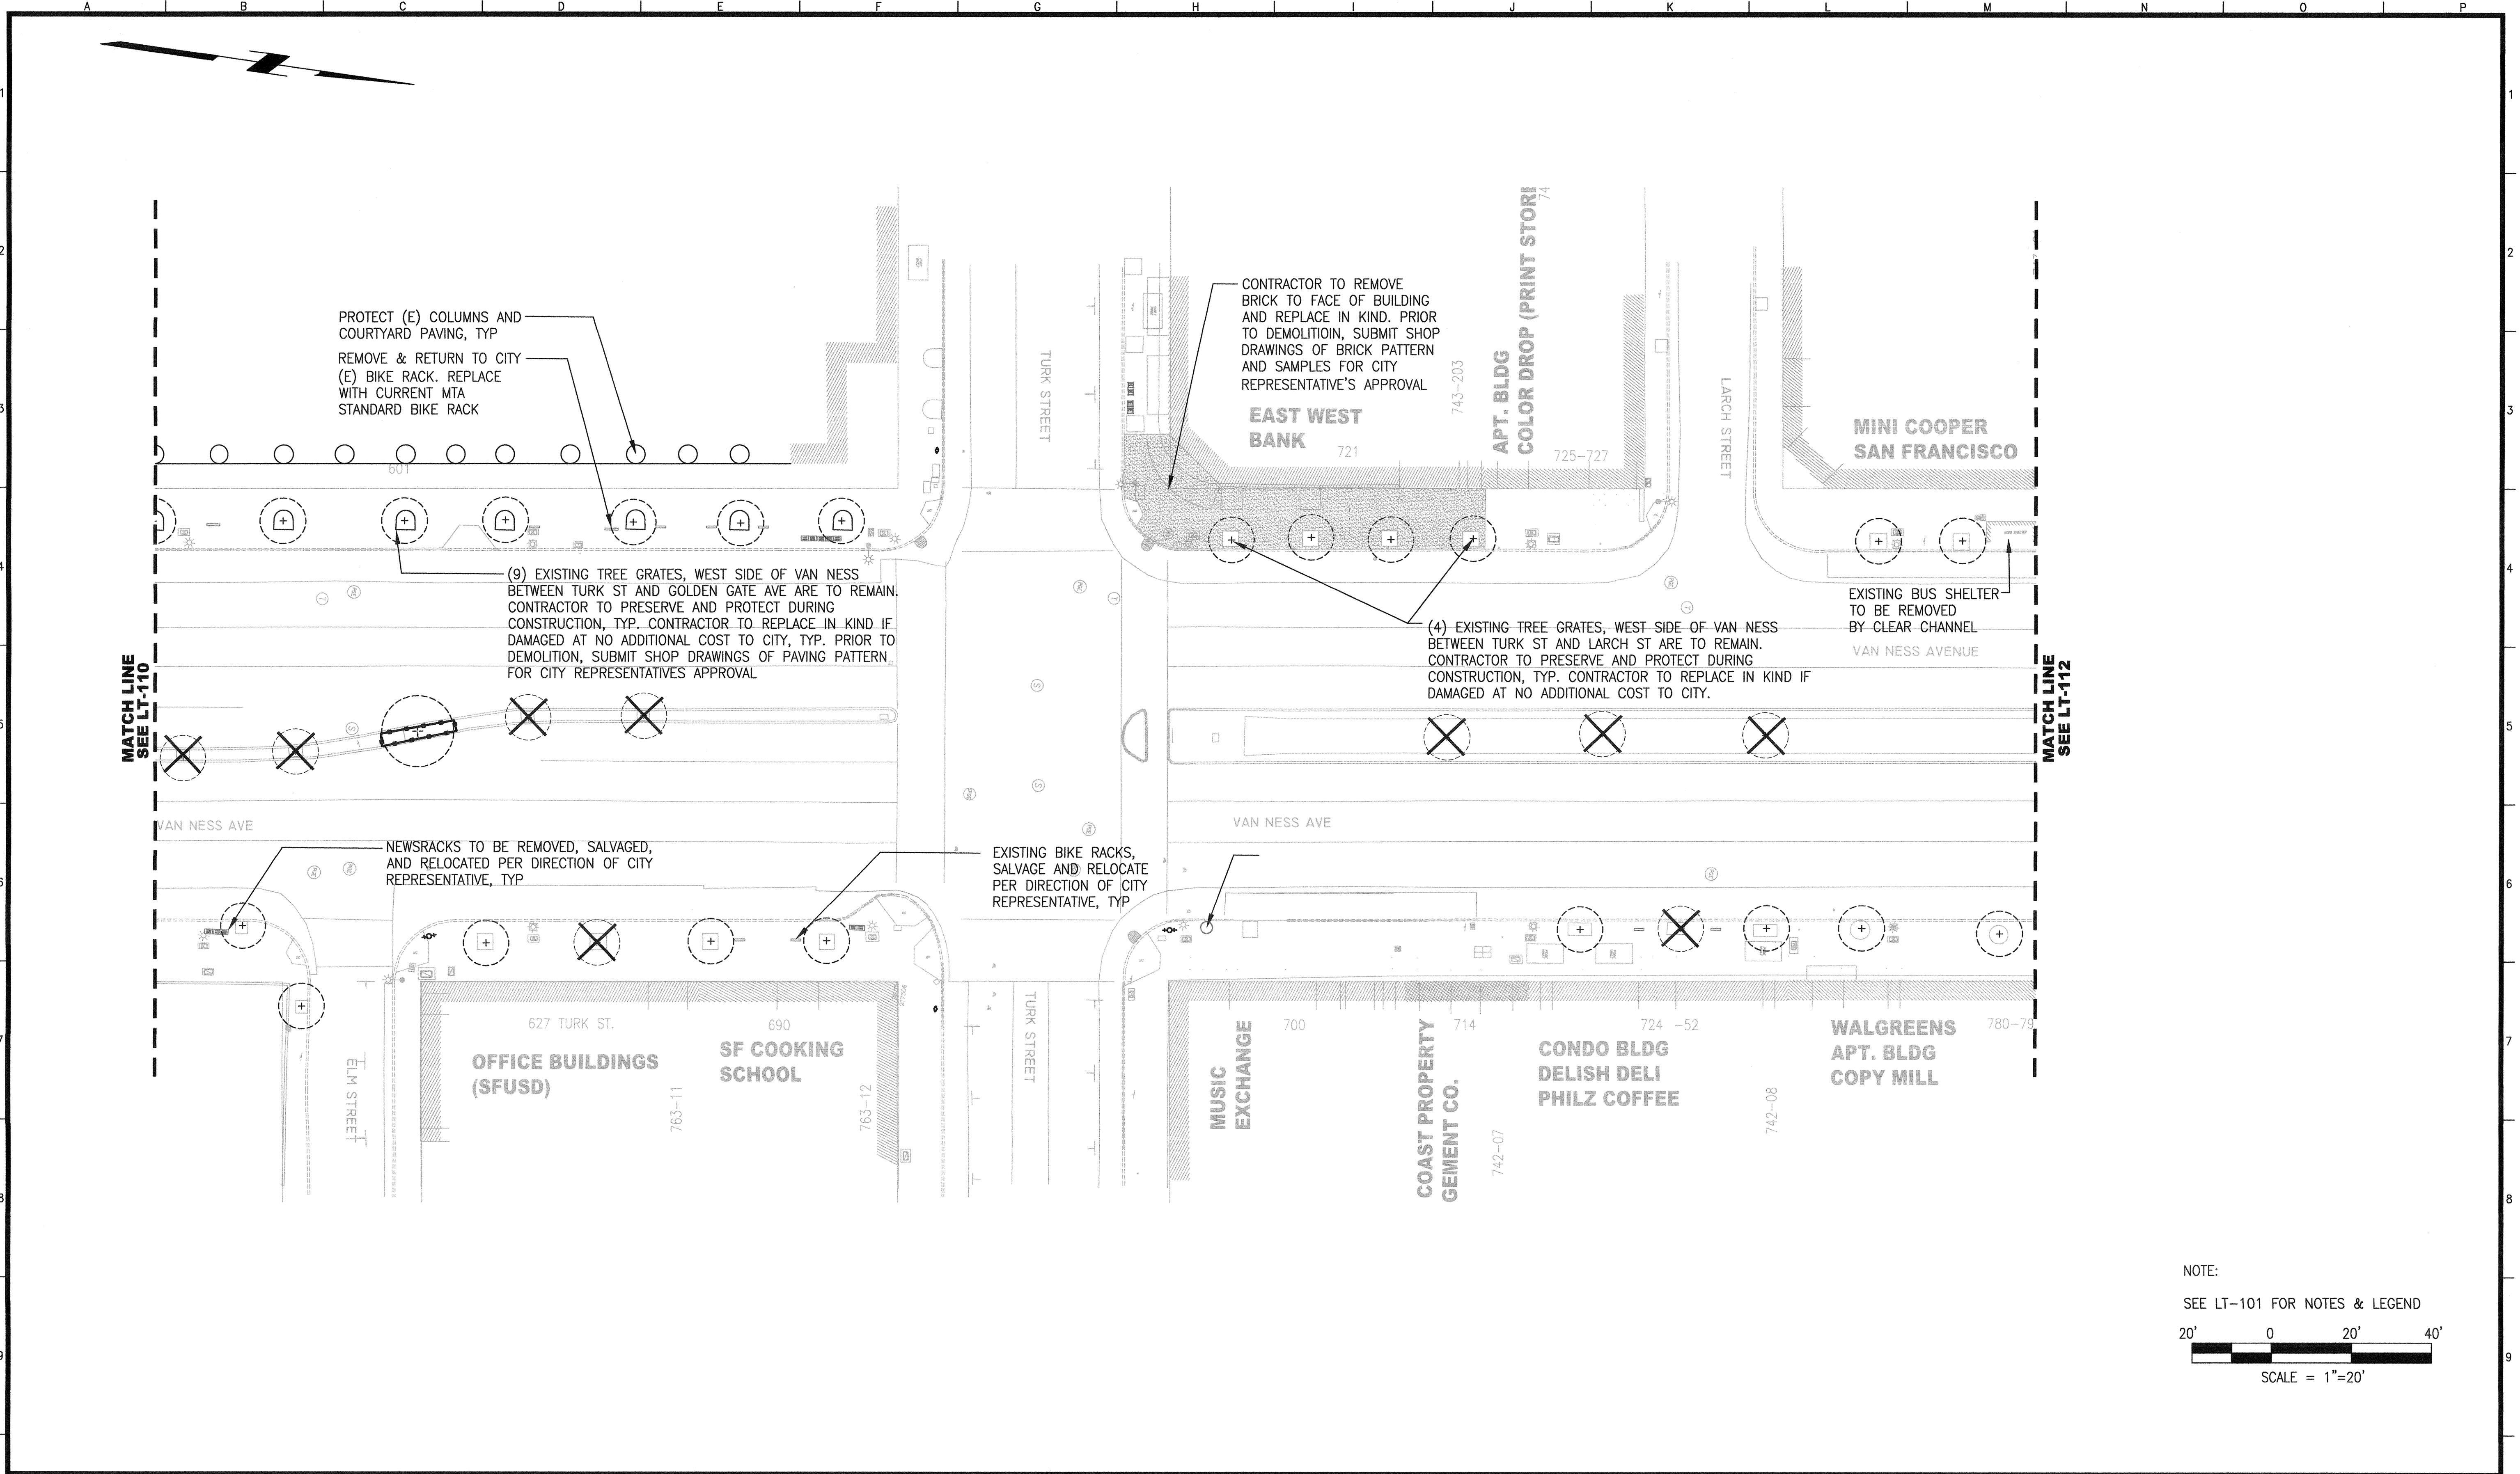

NOTE:  
SEE LT-101 FOR NOTES & LEGEND

SCALE = 1"=20'

| NO.  | DATE | DESCRIPTION | BY | APP. |
|--|------|-------------|----|------|
| TABLE OF REVISIONS   |      |             |    |      |
| THIS DRAWING WAS LAST MODIFIED: 04/15/16 14:57, BY: KLenhart |      |             |    |      |

REFERENCE INFORMATION  
& FILE NO. OF SURVEYS



**INFRASTRUCTURE DIVISION**  
DEPARTMENT OF PUBLIC WORKS  
CITY AND COUNTY OF SAN FRANCISCO



DESIGNED: DATE: MK/TE 04/2016  
DRAWN: DATE: BJ/KS 04/2016  
CHECKED: DATE: MK 04/2016


APPROVED  
SECTION MANAGER  
PRINCIPAL ARCHITECT

SCALE:  
AS NOTED  
SHEET OF SHEETS  
OF

MUNI BUS RAPID TRANSIT SYSTEM  
VAN NESS CORRIDOR TRANSIT IMPROVEMENT PROJECT  
LANDSCAPE ARCHITECTURAL TREE REMOVAL  
AND DEMOLITION PLAN  
CTL 142+00 TO 146+75

CONTRACT NO. 2106J  
DRAWING NO. LT-111  
FILE NO. 102,511  
REV. NO. 0



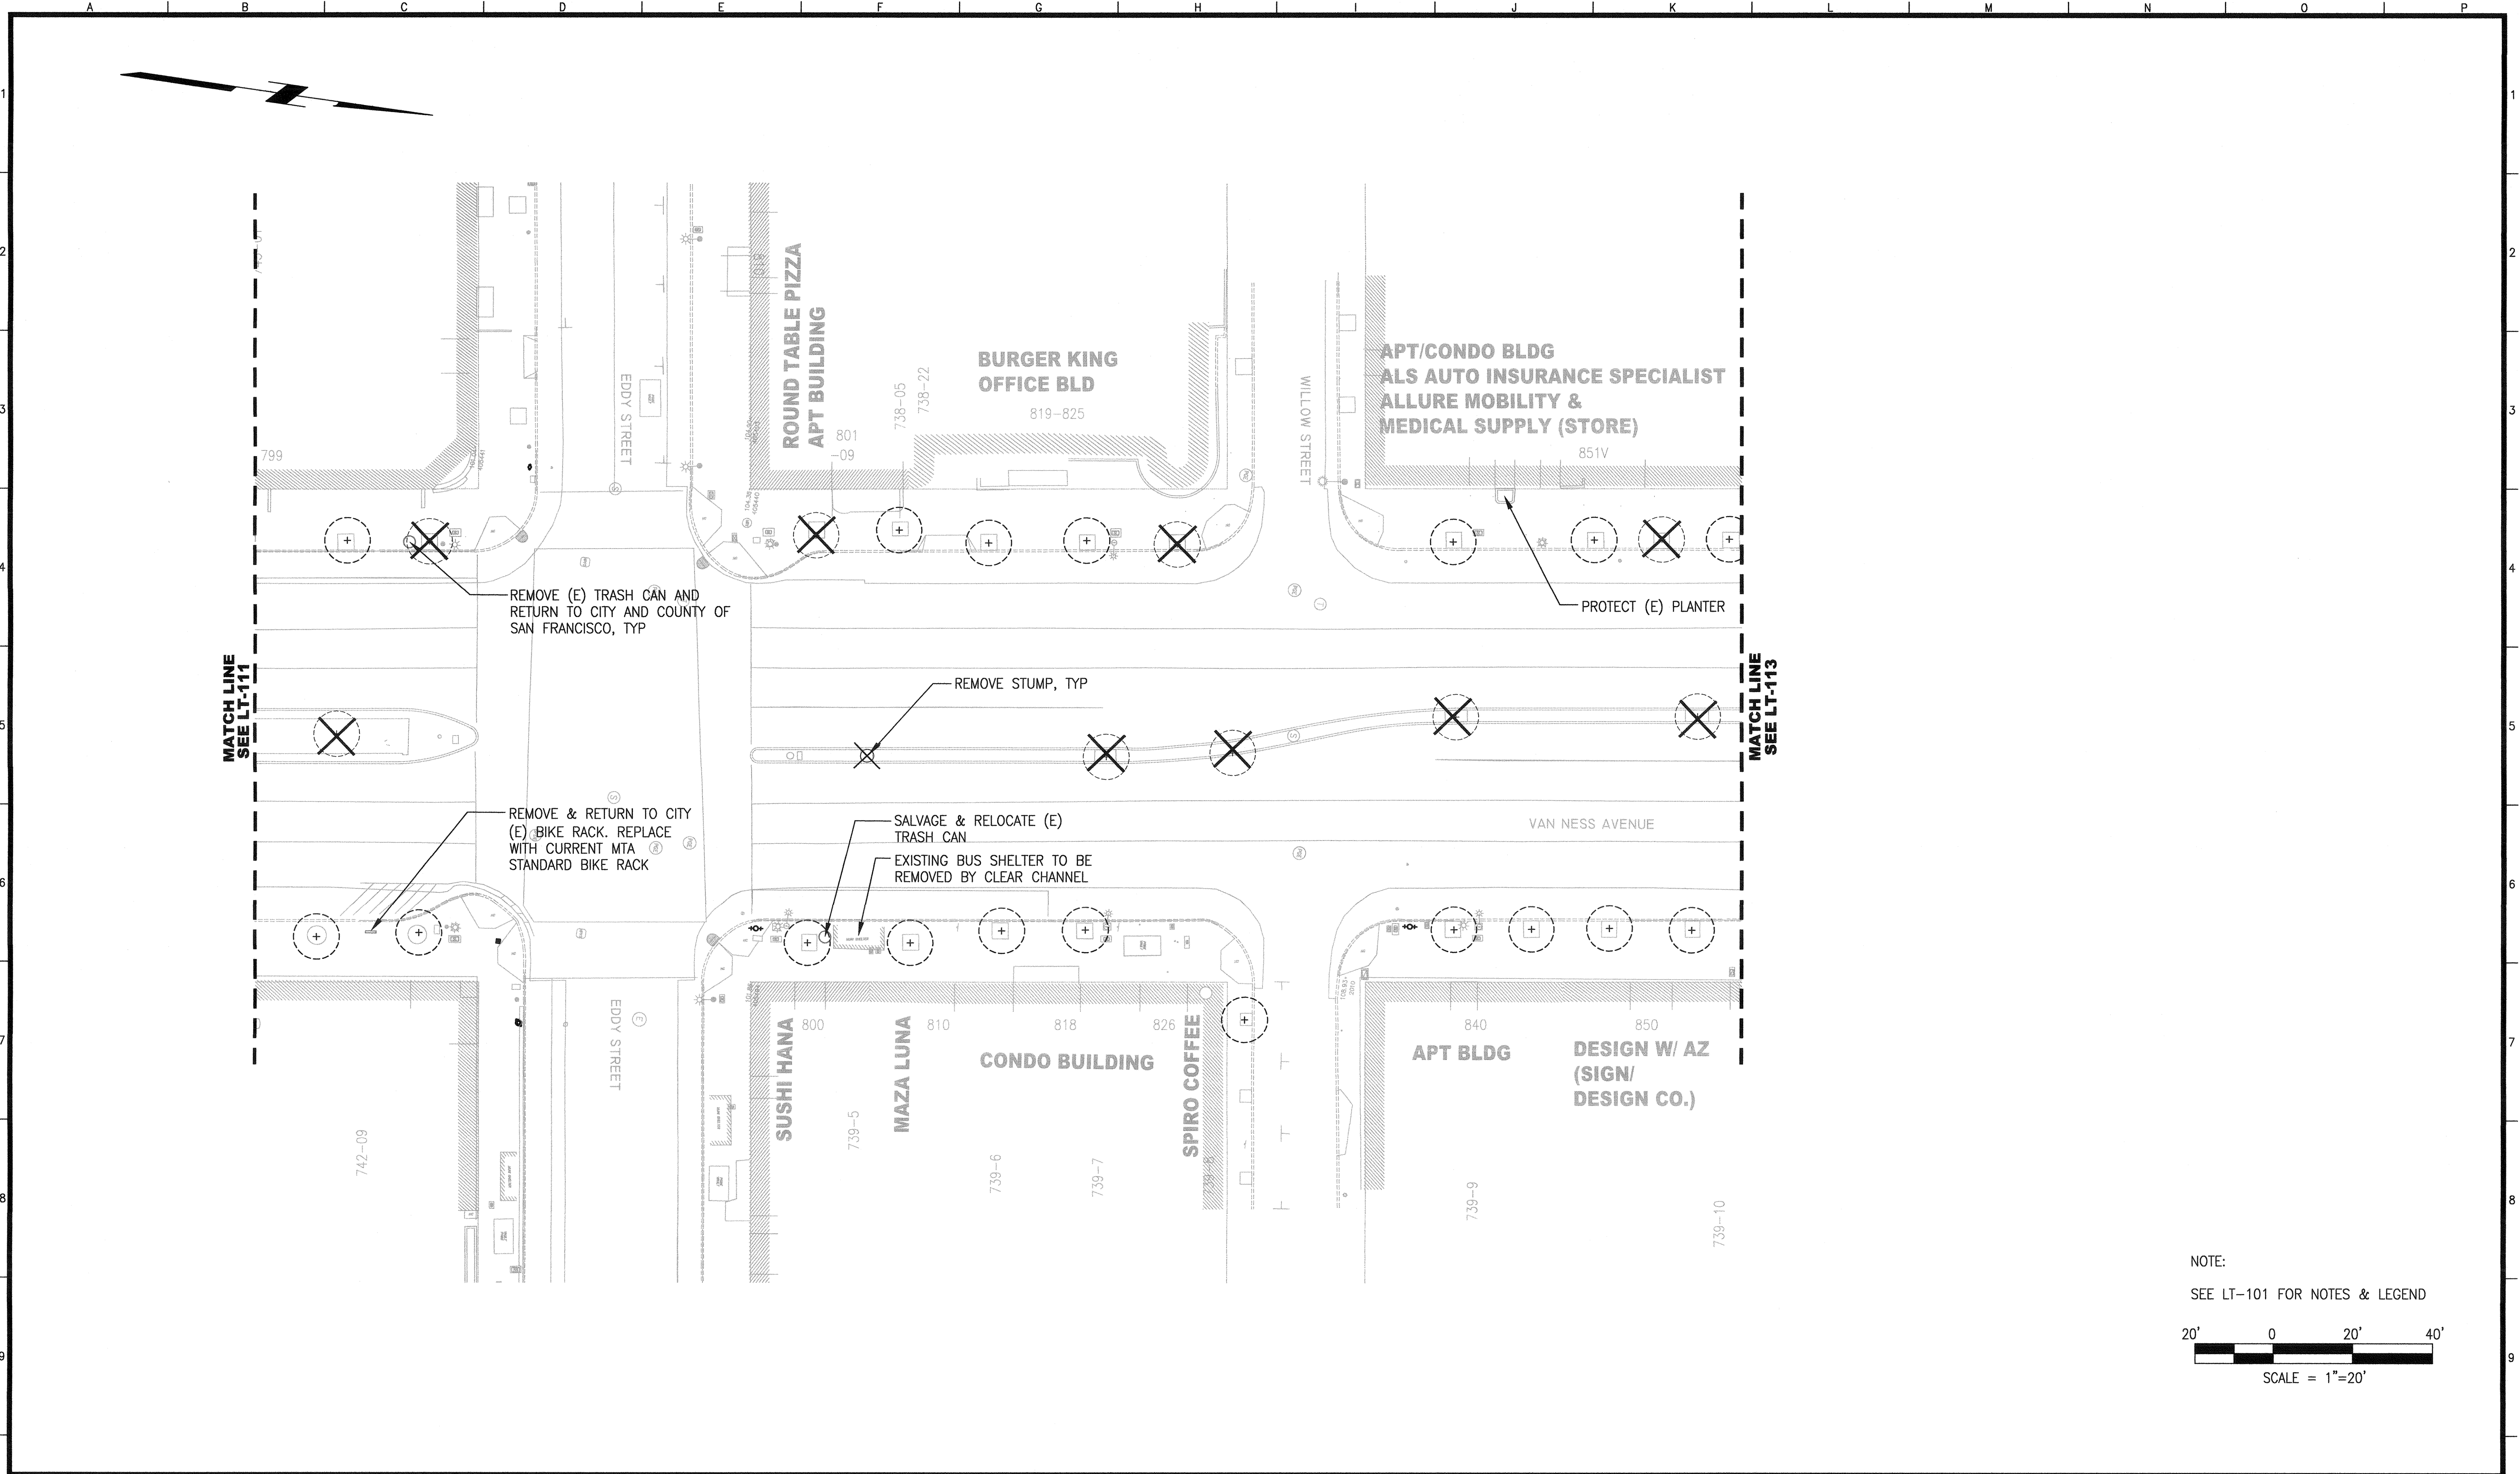


NOTE:  
SEE LT-101 FOR NOTES & LEGEND

20' 0 20' 40'  
SCALE = 1"=20'

| NO.  | DATE | DESCRIPTION | BY | APP. |
|--|------|-------------|----|------|
| TABLE OF REVISIONS   |      |             |    |      |
| THIS DRAWING WAS LAST MODIFIED: 04/15/16 14:57, BY: KLenhart |      |             |    |      |

REFERENCE INFORMATION  
& FILE NO. OF SURVEYS

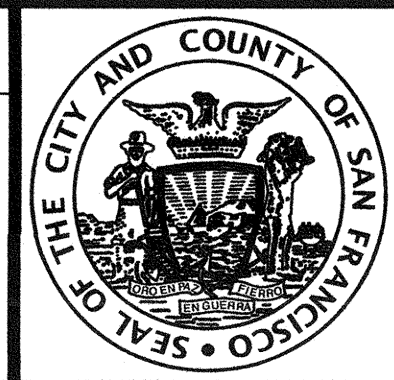

**INFRASTRUCTURE DIVISION**  
DEPARTMENT OF PUBLIC WORKS  
CITY AND COUNTY OF SAN FRANCISCO



DESIGNED: DATE: MK/TE 04/2016  
DRAWN: DATE: BJ/KS 04/2016  
CHECKED: DATE: MK 04/2016

APPROVED  
SECTION MANAGER 04/16  
PRINCIPAL ARCHITECT 04/16


SCALE:  
AS NOTED  
SHEET OF SHEETS  
OF

MUNI BUS RAPID TRANSIT SYSTEM  
VAN NESS CORRIDOR TRANSIT IMPROVEMENT PROJECT

LANDSCAPE ARCHITECTURAL TREE REMOVAL  
AND DEMOLITION PLAN  
CTL 146+75 TO 150+50

CONTRACT NO. 2106J  
DRAWING NO. LT-112  
FILE NO. 102,512  
REV. NO. 0



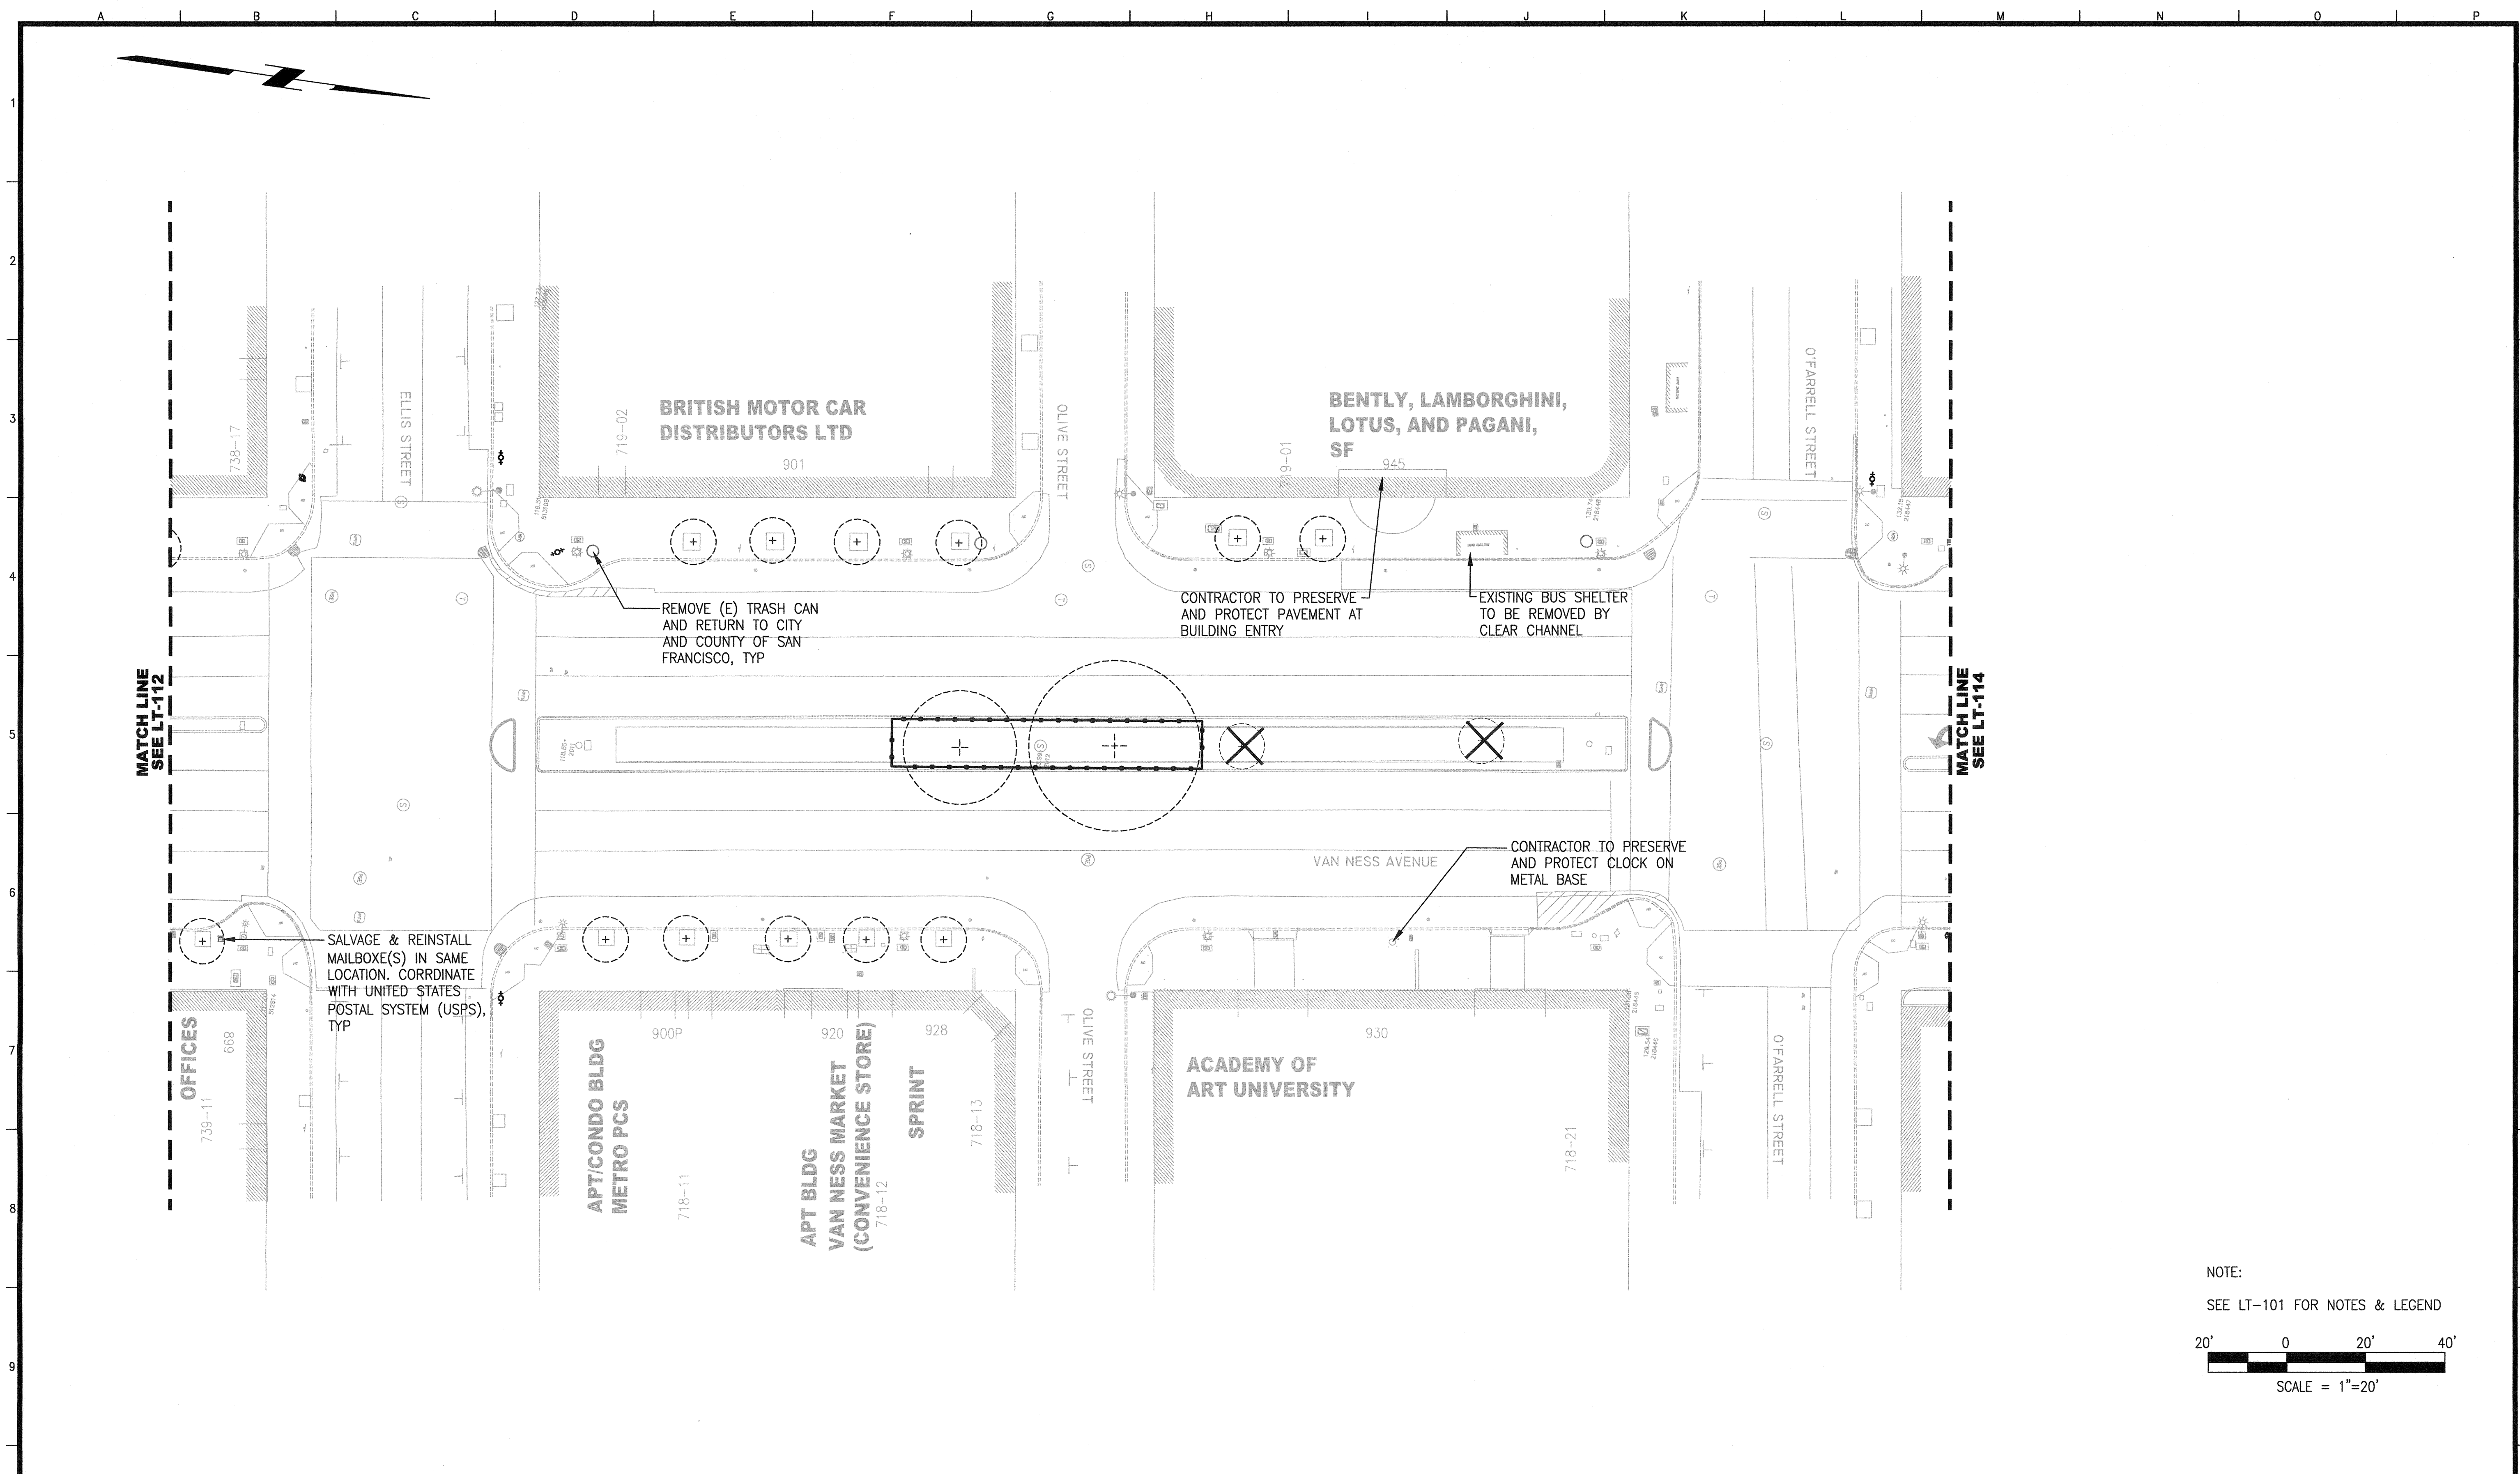


NOTE:  
SEE LT-101 FOR NOTES & LEGEND


SCALE = 1"=20'

| NO.  | DATE | DESCRIPTION | BY | APP. |
|--|------|-------------|----|------|
| TABLE OF REVISIONS   |      |             |    |      |
| THIS DRAWING WAS LAST MODIFIED: 04/15/16 14:57, BY: KLenhart |      |             |    |      |

REFERENCE INFORMATION  
& FILE NO. OF SURVEYS

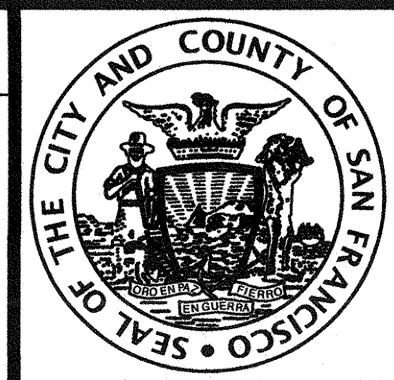

**INFRASTRUCTURE DIVISION**  
DEPARTMENT OF PUBLIC WORKS  
CITY AND COUNTY OF SAN FRANCISCO

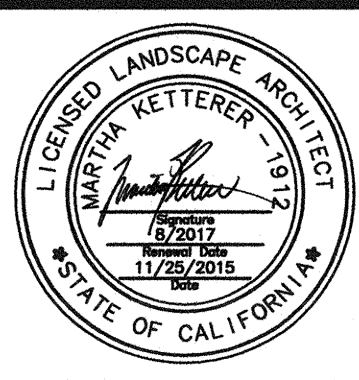

DESIGNED: DATE: MK/TE 04/2016  
DRAWN: DATE: BJ/KS 04/2016  
CHECKED: DATE: MK 04/2016


APPROVED  
SECTION MANAGER  
PRINCIPAL ARCHITECT

SCALE:  
AS NOTED  
SHEET OF SHEETS  
OF

MUNI BUS RAPID TRANSIT SYSTEM  
VAN NESS CORRIDOR TRANSIT IMPROVEMENT PROJECT  
LANDSCAPE ARCHITECTURAL TREE REMOVAL  
AND DEMOLITION PLAN  
CTL 150+50 TO 155+00

CONTRACT NO. 2106J  
DRAWING NO. LT-113  
FILE NO. 102,513  
REV. NO. 0




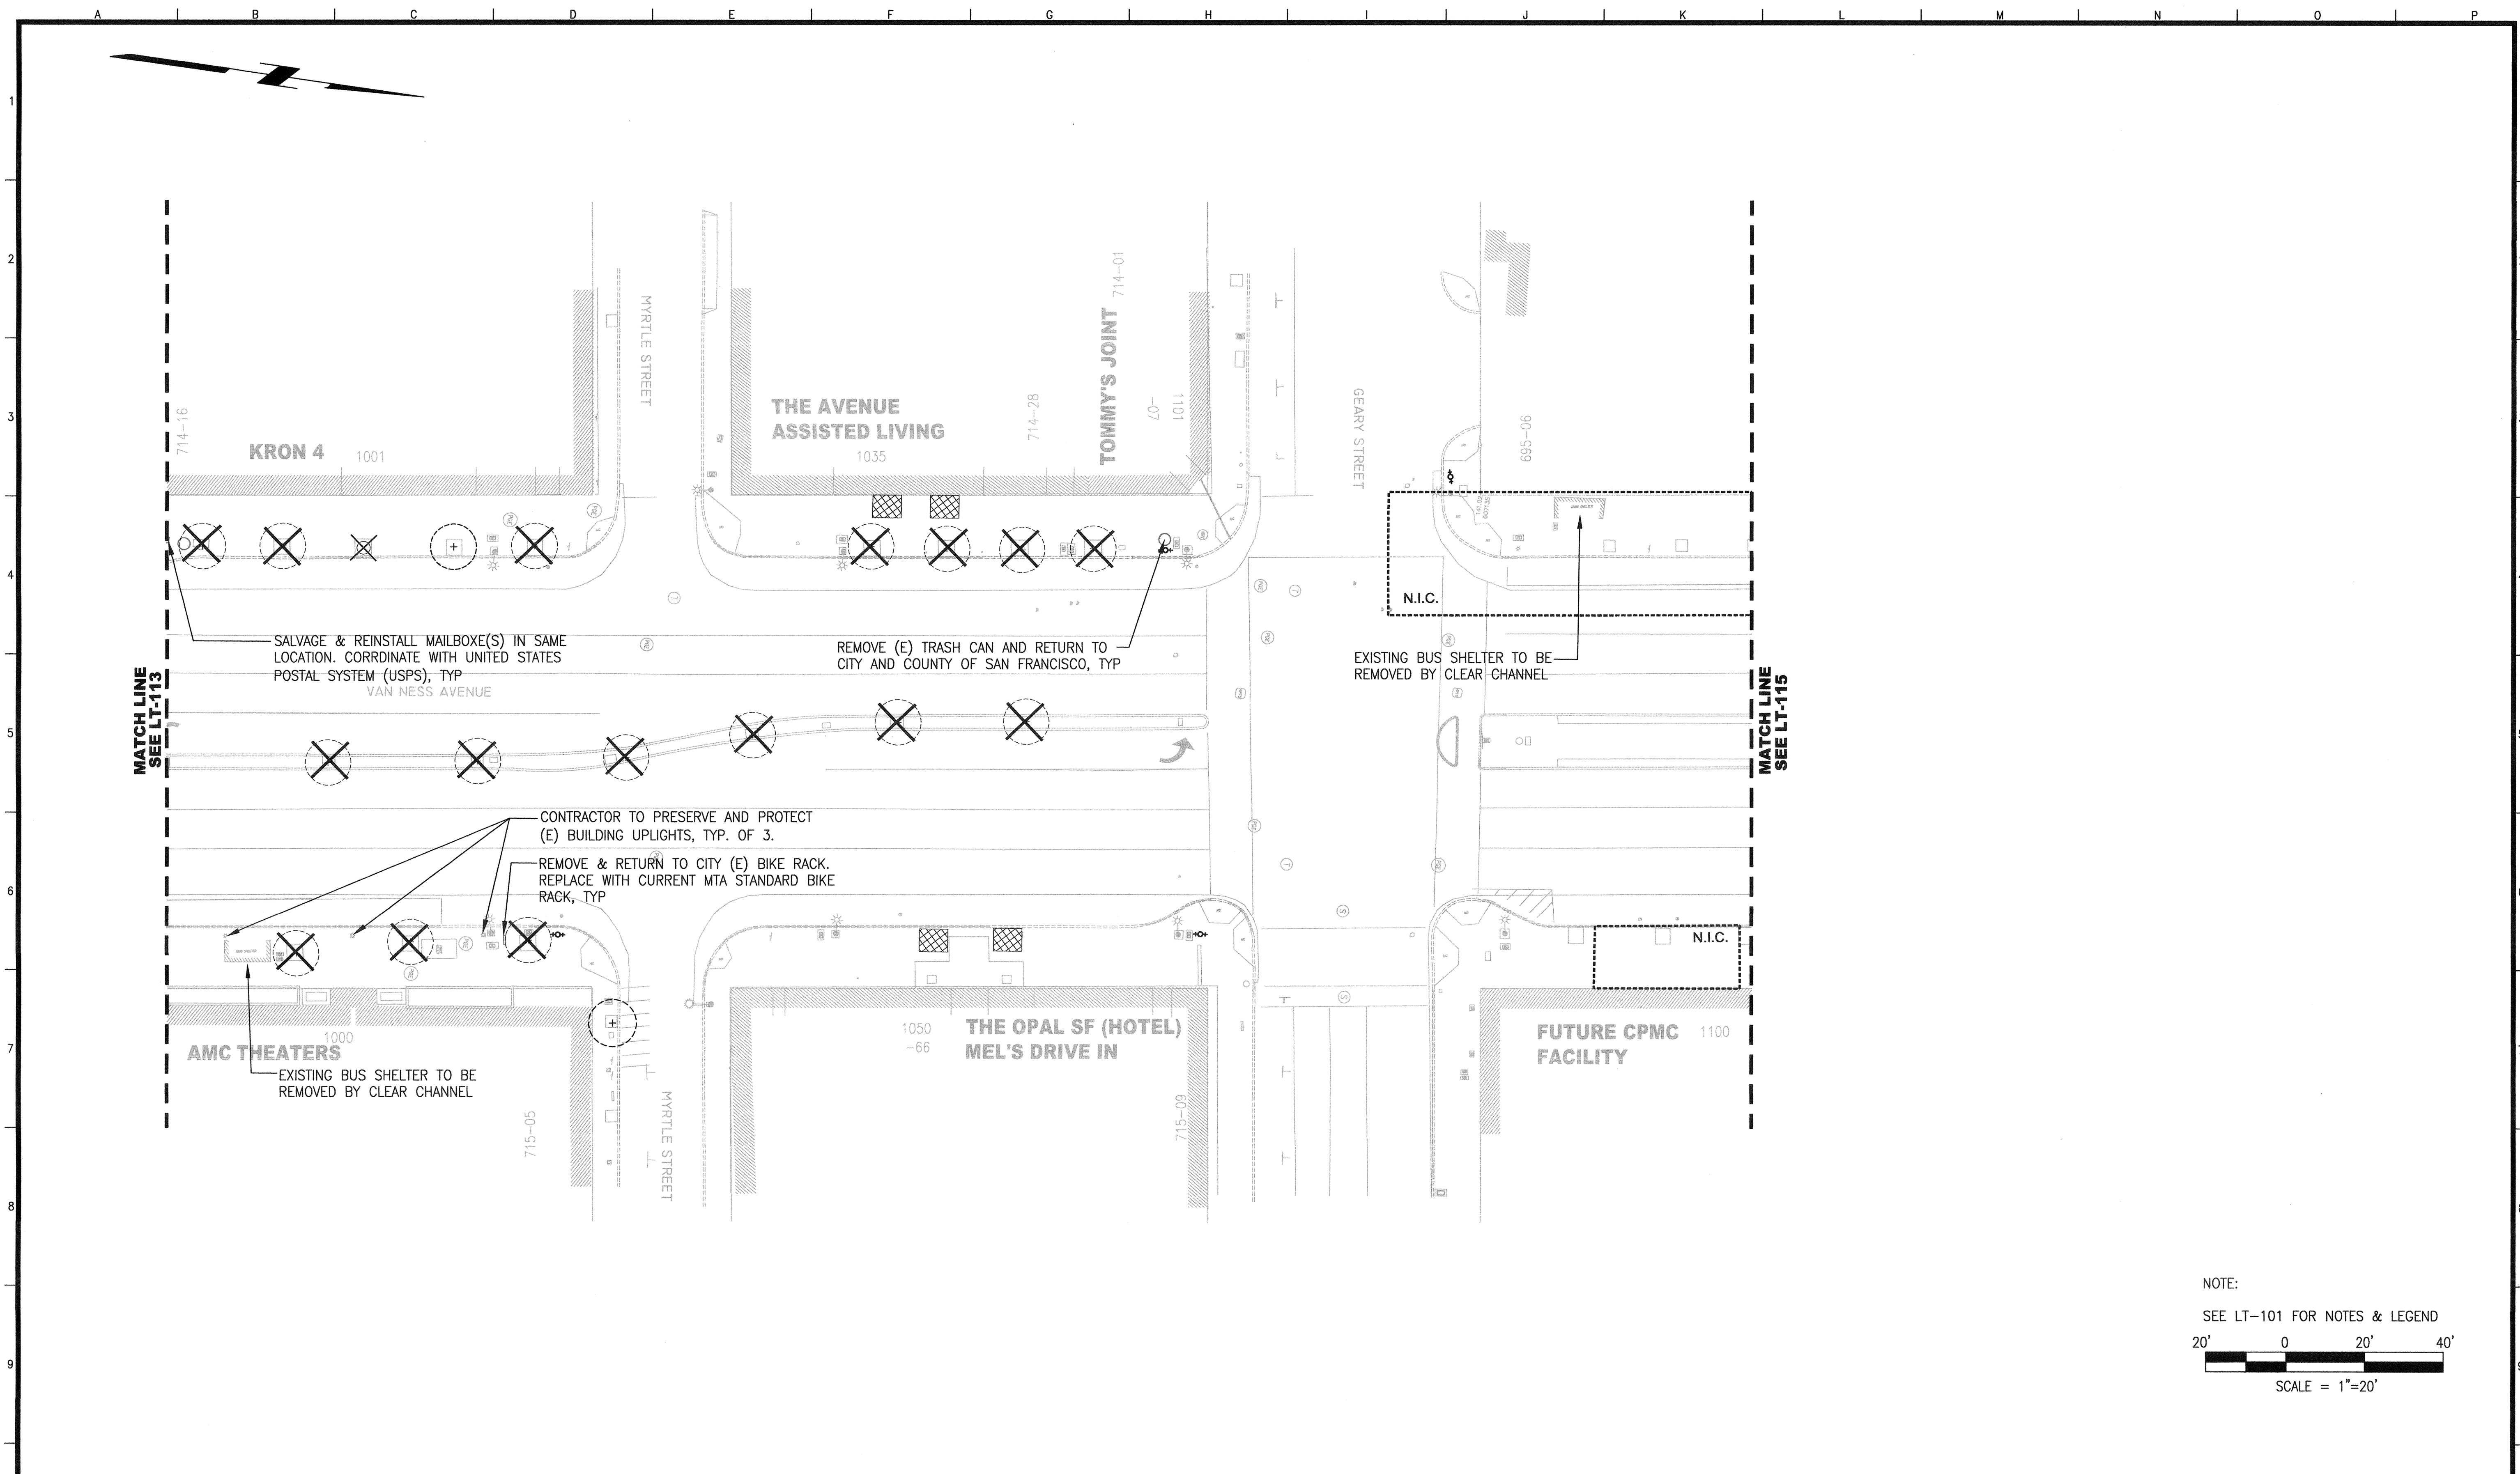

NOTE:  
 SEE LT-101 FOR NOTES & LEGEND  
 20' 0 20' 40'  
 SCALE = 1"=20'

| NO.  | DATE | DESCRIPTION | BY | APP. |
|--|------|-------------|----|------|
| TABLE OF REVISIONS   |      |             |    |      |
| THIS DRAWING WAS LAST MODIFIED: 04/15/16 14:57, BY: KLenhart |      |             |    |      |

REFERENCE INFORMATION  
 & FILE NO. OF SURVEYS

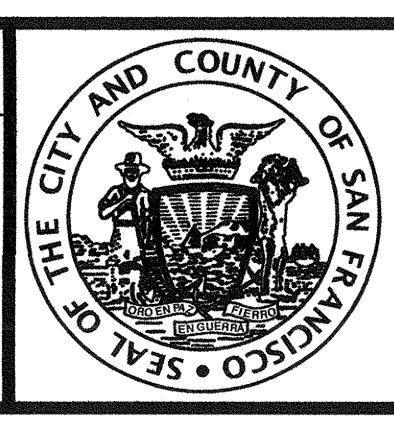

**INFRASTRUCTURE DIVISION**  
 DEPARTMENT OF PUBLIC WORKS  
 CITY AND COUNTY OF SAN FRANCISCO



DESIGNED: DATE: MK/TE 04/2016  
 DRAWN: DATE: BJ/KS 04/2016  
 CHECKED: DATE: MK 04/2016


APPROVED  
 SECTION MANAGER  
 PRINCIPAL ARCHITECT

SCALE:  
 AS NOTED  
 SHEET OF SHEETS  
 OF

MUNI BUS RAPID TRANSIT SYSTEM  
 VAN NESS CORRIDOR TRANSIT IMPROVEMENT PROJECT  
 LANDSCAPE ARCHITECTURAL TREE REMOVAL  
 AND DEMOLITION PLAN  
 CTL 155+00 TO 159+00

CONTRACT NO. 2106J  
 DRAWING NO. LT-114  
 FILE NO. 102,514  
 REV. NO. 0



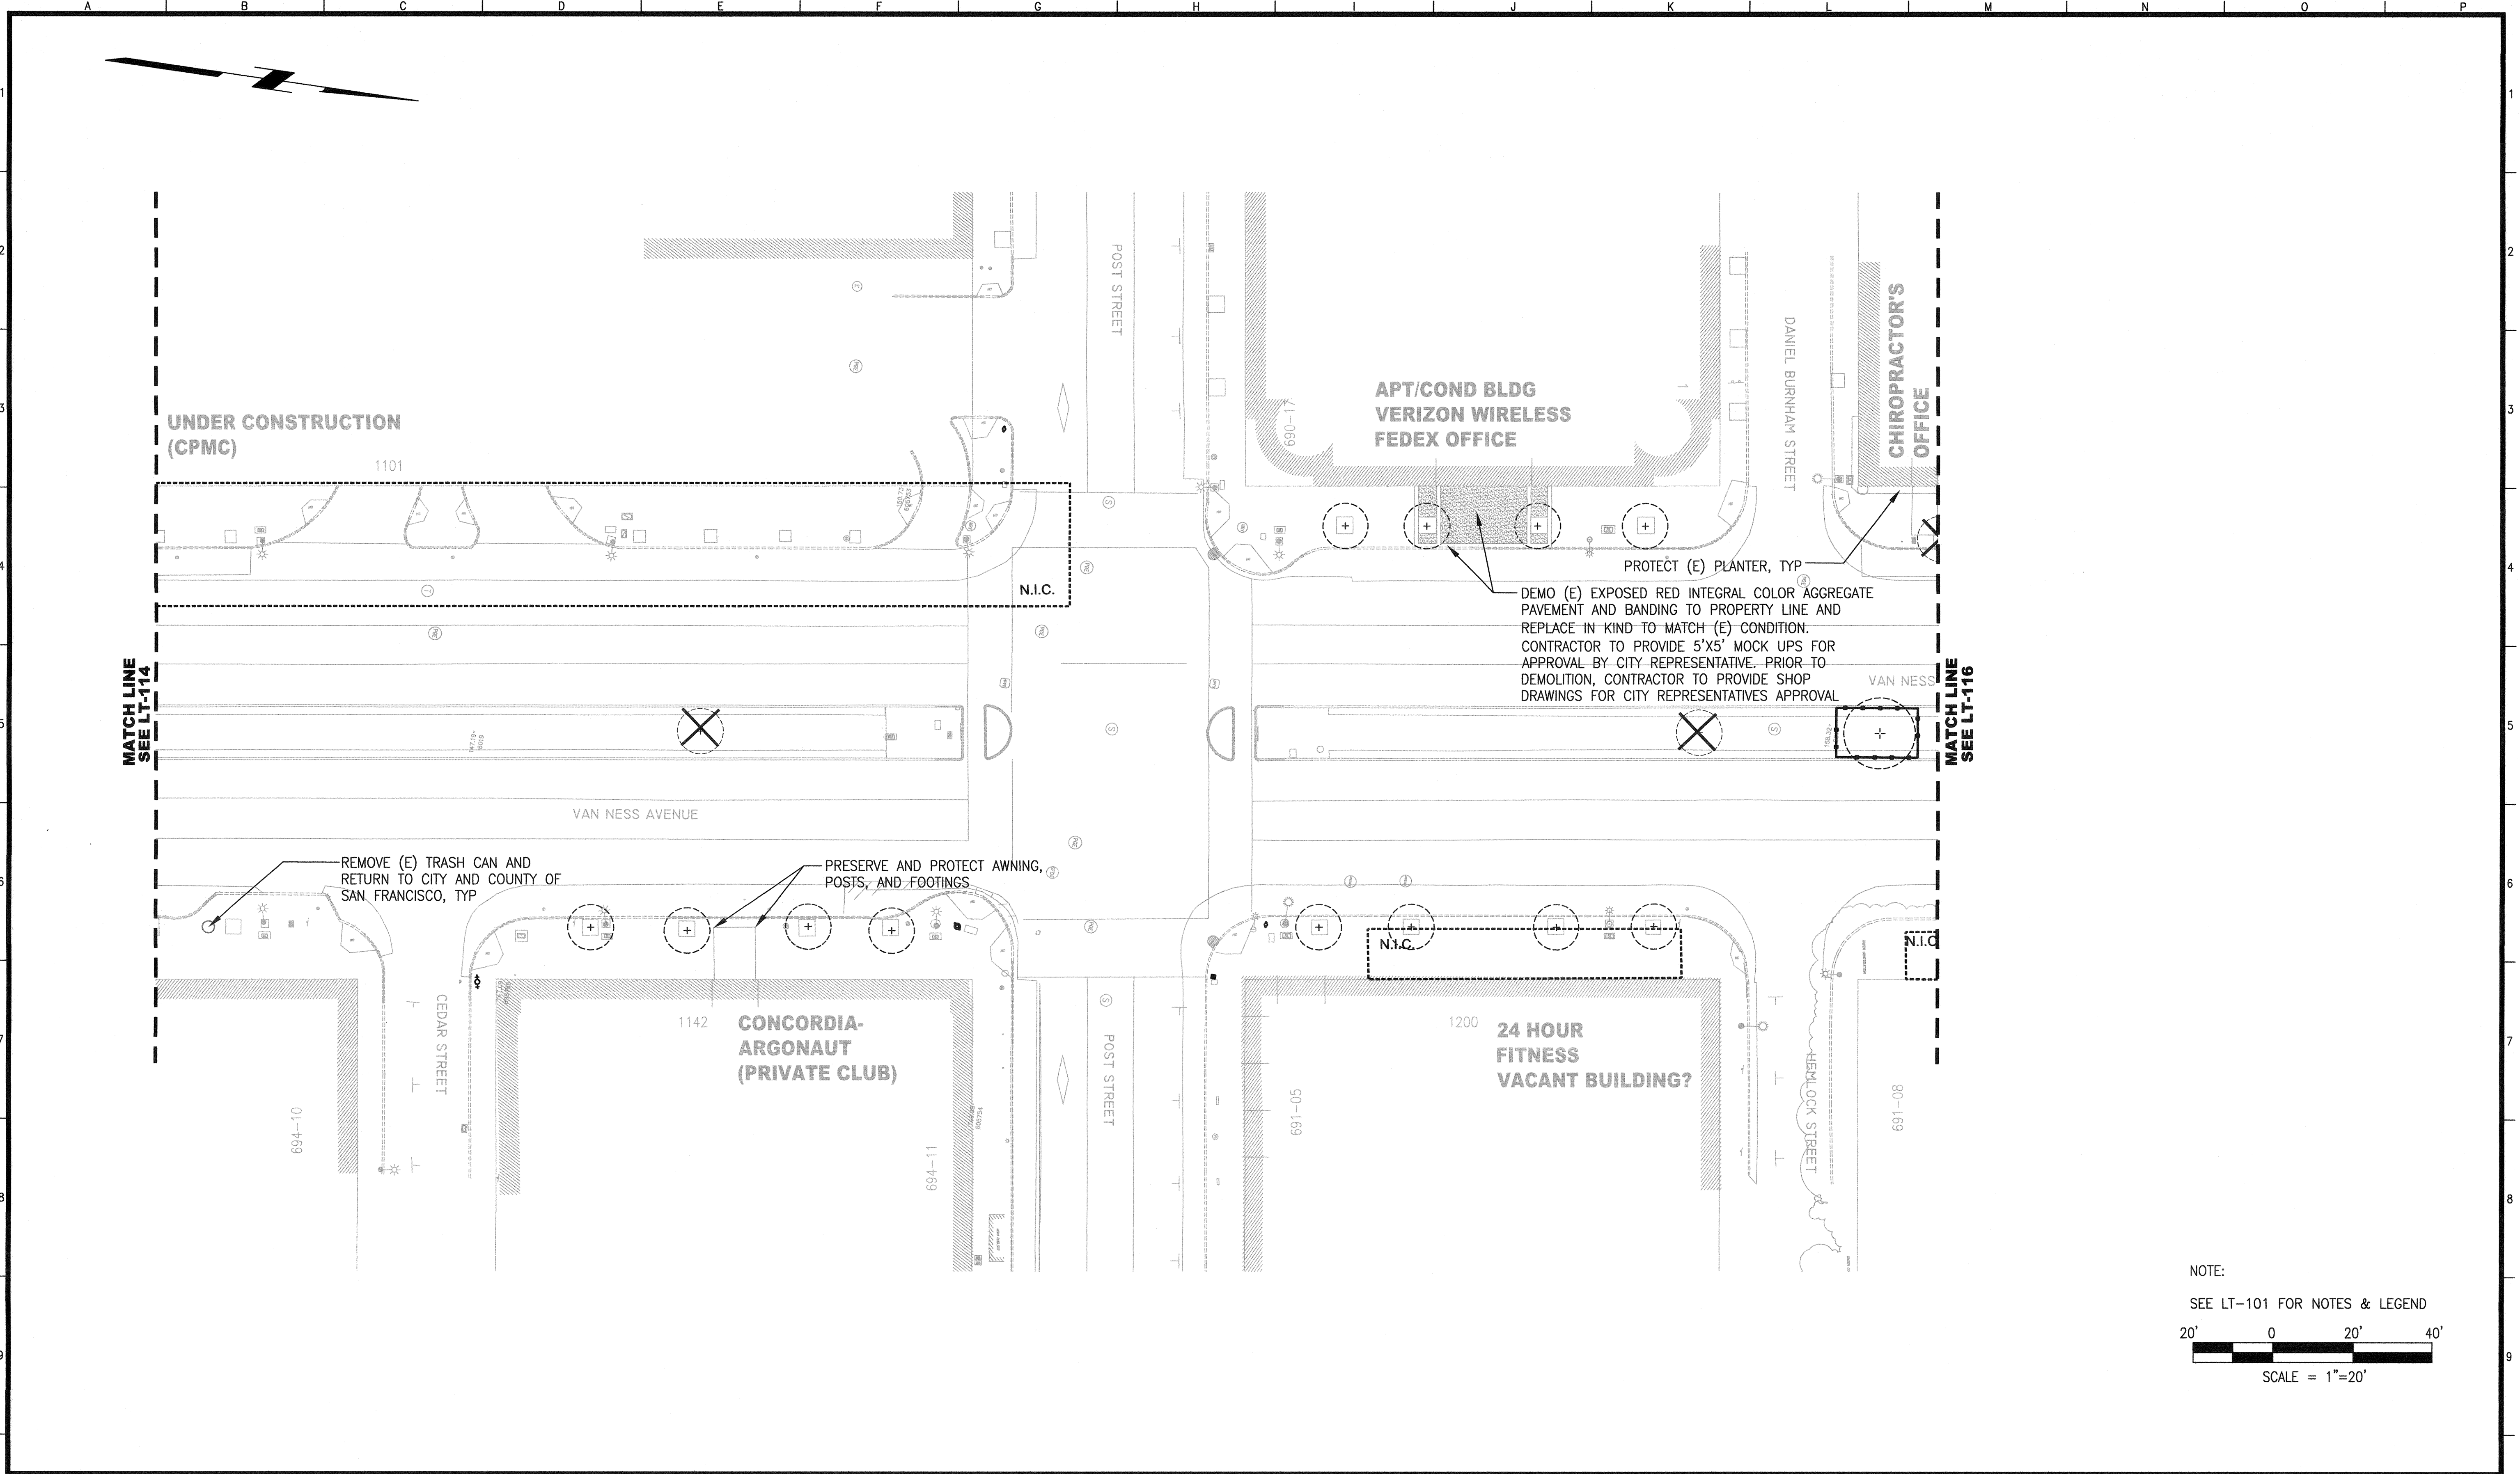

NOTE:  
 SEE LT-101 FOR NOTES & LEGEND

20' 0 20' 40'

SCALE = 1"=20'

| NO.  | DATE | DESCRIPTION | BY | APP. |
|--|------|-------------|----|------|
| TABLE OF REVISIONS   |      |             |    |      |
| THIS DRAWING WAS LAST MODIFIED: 04/15/16 14:57, BY: KLenhart |      |             |    |      |

REFERENCE INFORMATION  
 & FILE NO. OF SURVEYS

61,427



**INFRASTRUCTURE DIVISION**  
 DEPARTMENT OF PUBLIC WORKS  
 CITY AND COUNTY OF SAN FRANCISCO



DESIGNED: DATE: MK/TE 04/2016  
 DRAWN: DATE: BJ/KS 04/2016  
 CHECKED: DATE: MK 04/2016

APPROVED

SECTION MANAGER

PRINCIPAL ARCHITECT

SCALE:  
 AS NOTED


SHEET OF SHEETS  
 OF

MUNI BUS RAPID TRANSIT SYSTEM  
 VAN NESS CORRIDOR TRANSIT IMPROVEMENT PROJECT

LANDSCAPE ARCHITECTURAL TREE REMOVAL  
 AND DEMOLITION PLAN  
 CTL 159+00 TO 163+50

CONTRACT NO. 2106J  
 DRAWING NO. LT-115  
 FILE NO. 102,515  
 REV. NO. 0




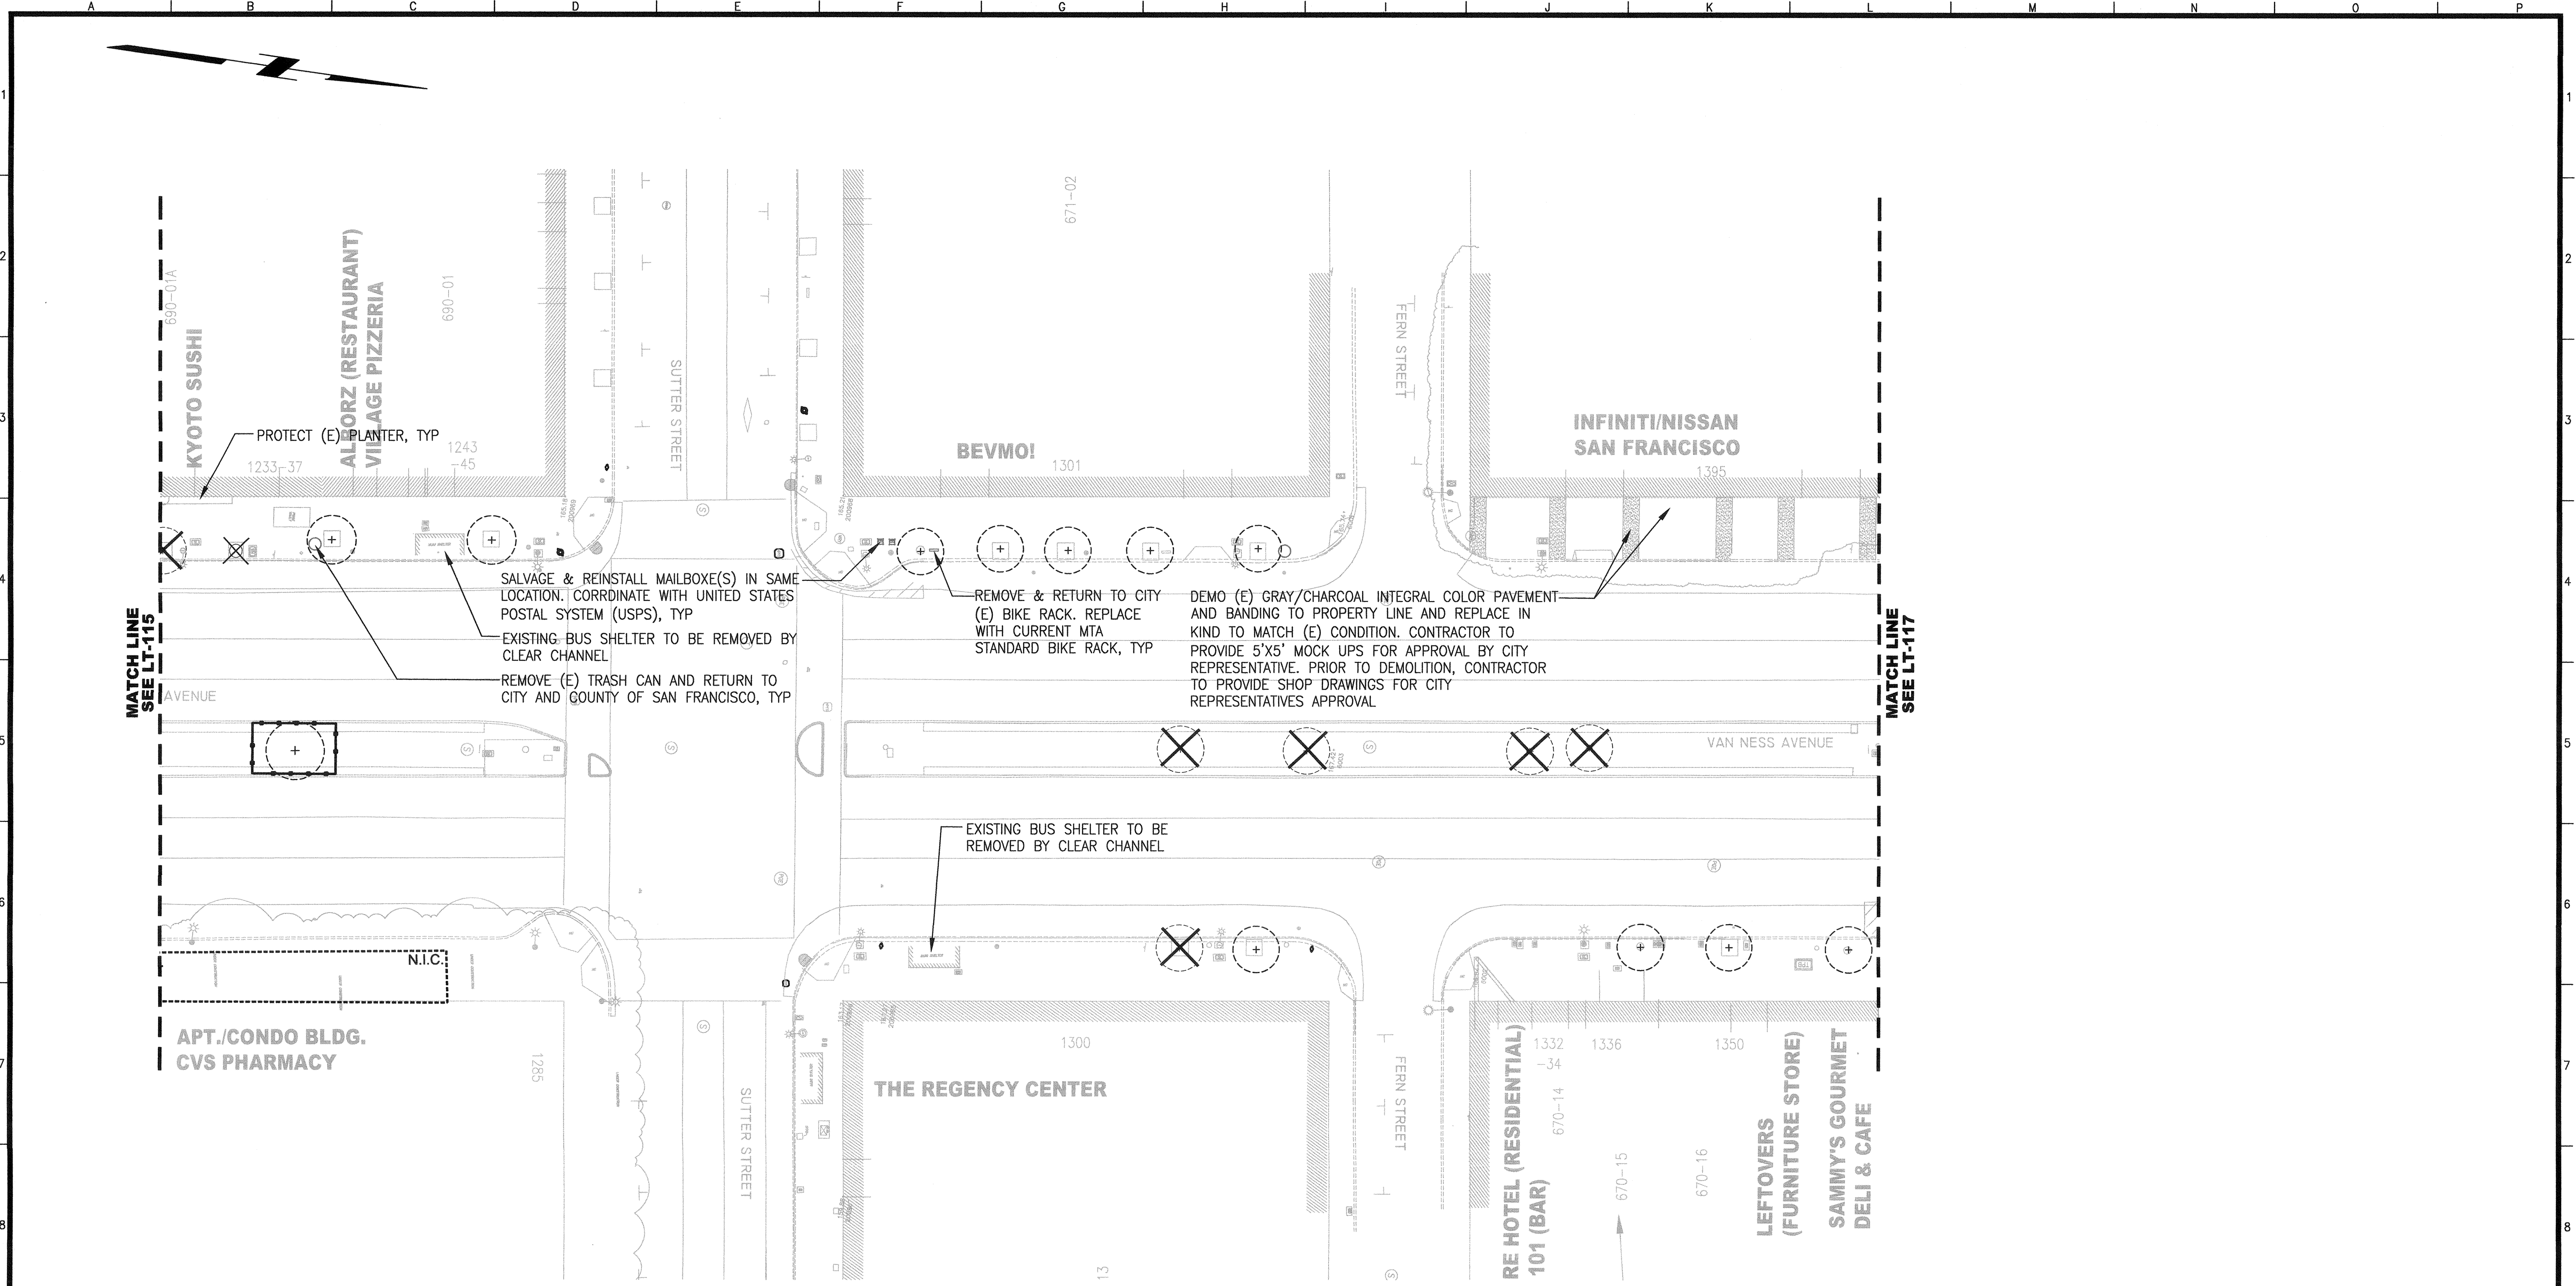

NOTE:  
 SEE LT-101 FOR NOTES & LEGEND  
 20' 0 20' 40'  
 SCALE = 1"=20'

| NO.  | DATE | DESCRIPTION | BY | APP. |
|--|------|-------------|----|------|
| TABLE OF REVISIONS   |      |             |    |      |
| THIS DRAWING WAS LAST MODIFIED: 04/15/16 14:57, BY: KLenhart |      |             |    |      |

REFERENCE INFORMATION  
 & FILE NO. OF SURVEYS  
 73,362

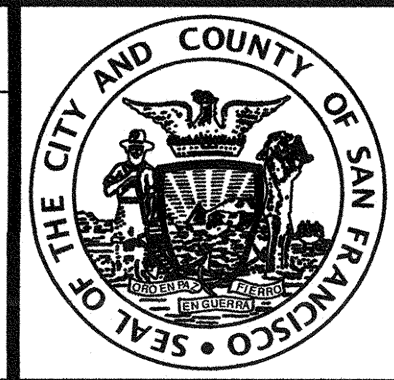

**INFRASTRUCTURE DIVISION**  
 DEPARTMENT OF PUBLIC WORKS  
 CITY AND COUNTY OF SAN FRANCISCO



DESIGNED: DATE: 04/2016  
 MK/TE  
 DRAWN: DATE: 04/2016  
 BJ/KS  
 CHECKED: DATE: 04/2016  
 MK


APPROVED  
 SECTION MANAGER  
 PRINCIPAL ARCHITECT

SCALE:  
 AS NOTED  
 SHEET OF SHEETS  
 OF


MUNI BUS RAPID TRANSIT SYSTEM  
 VAN NESS CORRIDOR TRANSIT IMPROVEMENT PROJECT  
 LANDSCAPE ARCHITECTURAL TREE REMOVAL  
 AND DEMOLITION PLAN  
 CTL 163+50 TO 167+75

CONTRACT NO. 2106J  
 DRAWING NO. LT-116  
 FILE NO. 102,516  
 REV. NO. 0



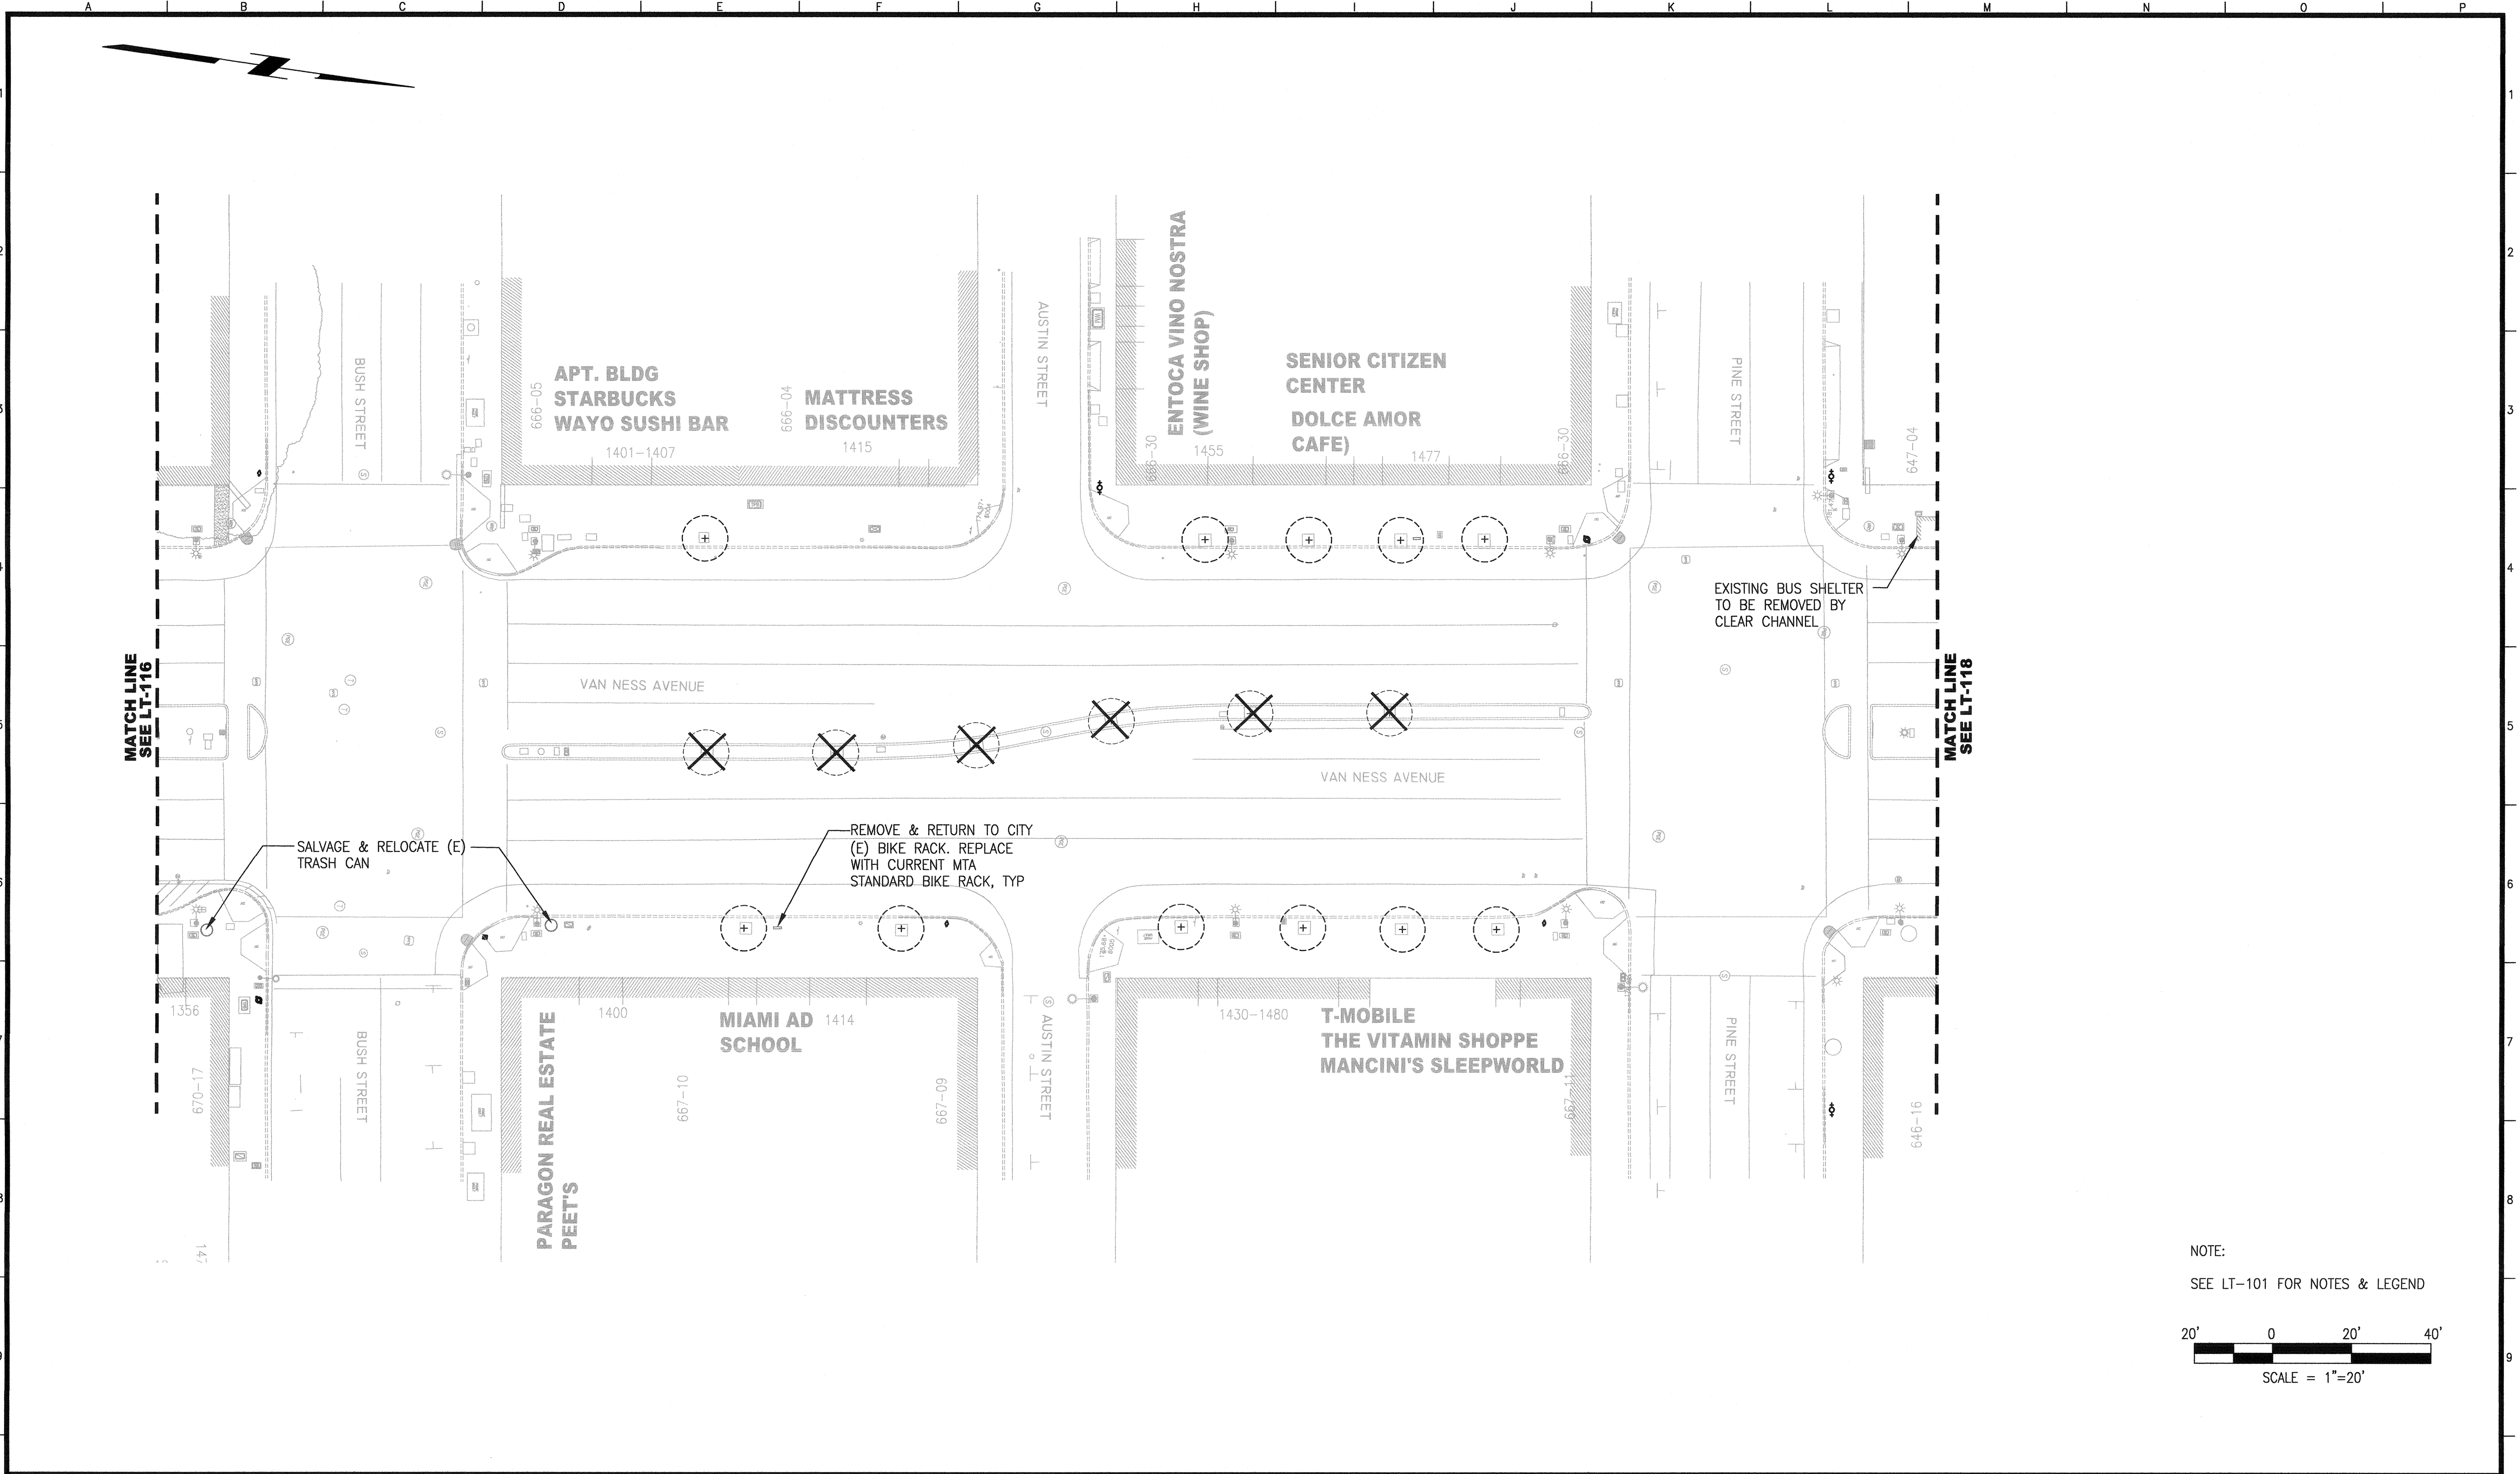

NOTE:  
SEE LT-101 FOR NOTES & LEGEND

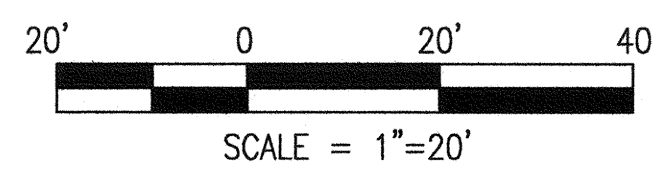

| NO.  | DATE | DESCRIPTION | BY | APP. |
|--|------|-------------|----|------|
| TABLE OF REVISIONS   |      |             |    |      |
| THIS DRAWING WAS LAST MODIFIED: 04/15/16 14:57, BY: KLenhart |      |             |    |      |

REFERENCE INFORMATION  
& FILE NO. OF SURVEYS



**INFRASTRUCTURE DIVISION**  
DEPARTMENT OF PUBLIC WORKS  
CITY AND COUNTY OF SAN FRANCISCO



DESIGNED: DATE: MK/TE 04/2016  
DRAWN: DATE: BJ/KS 04/2016  
CHECKED: DATE: MK 04/2016


APPROVED  
SECTION MANAGER  
PRINCIPAL ARCHITECT

SCALE:  
AS NOTED  
SHEET OF SHEETS  
OF


MUNI BUS RAPID TRANSIT SYSTEM  
VAN NESS CORRIDOR TRANSIT IMPROVEMENT PROJECT  
LANDSCAPE ARCHITECTURAL TREE REMOVAL  
AND DEMOLITION PLAN  
CTL 167+75 TO 172+25

CONTRACT NO. 2106J  
DRAWING NO. LT-117  
FILE NO. 102,517  
REV. NO. 0



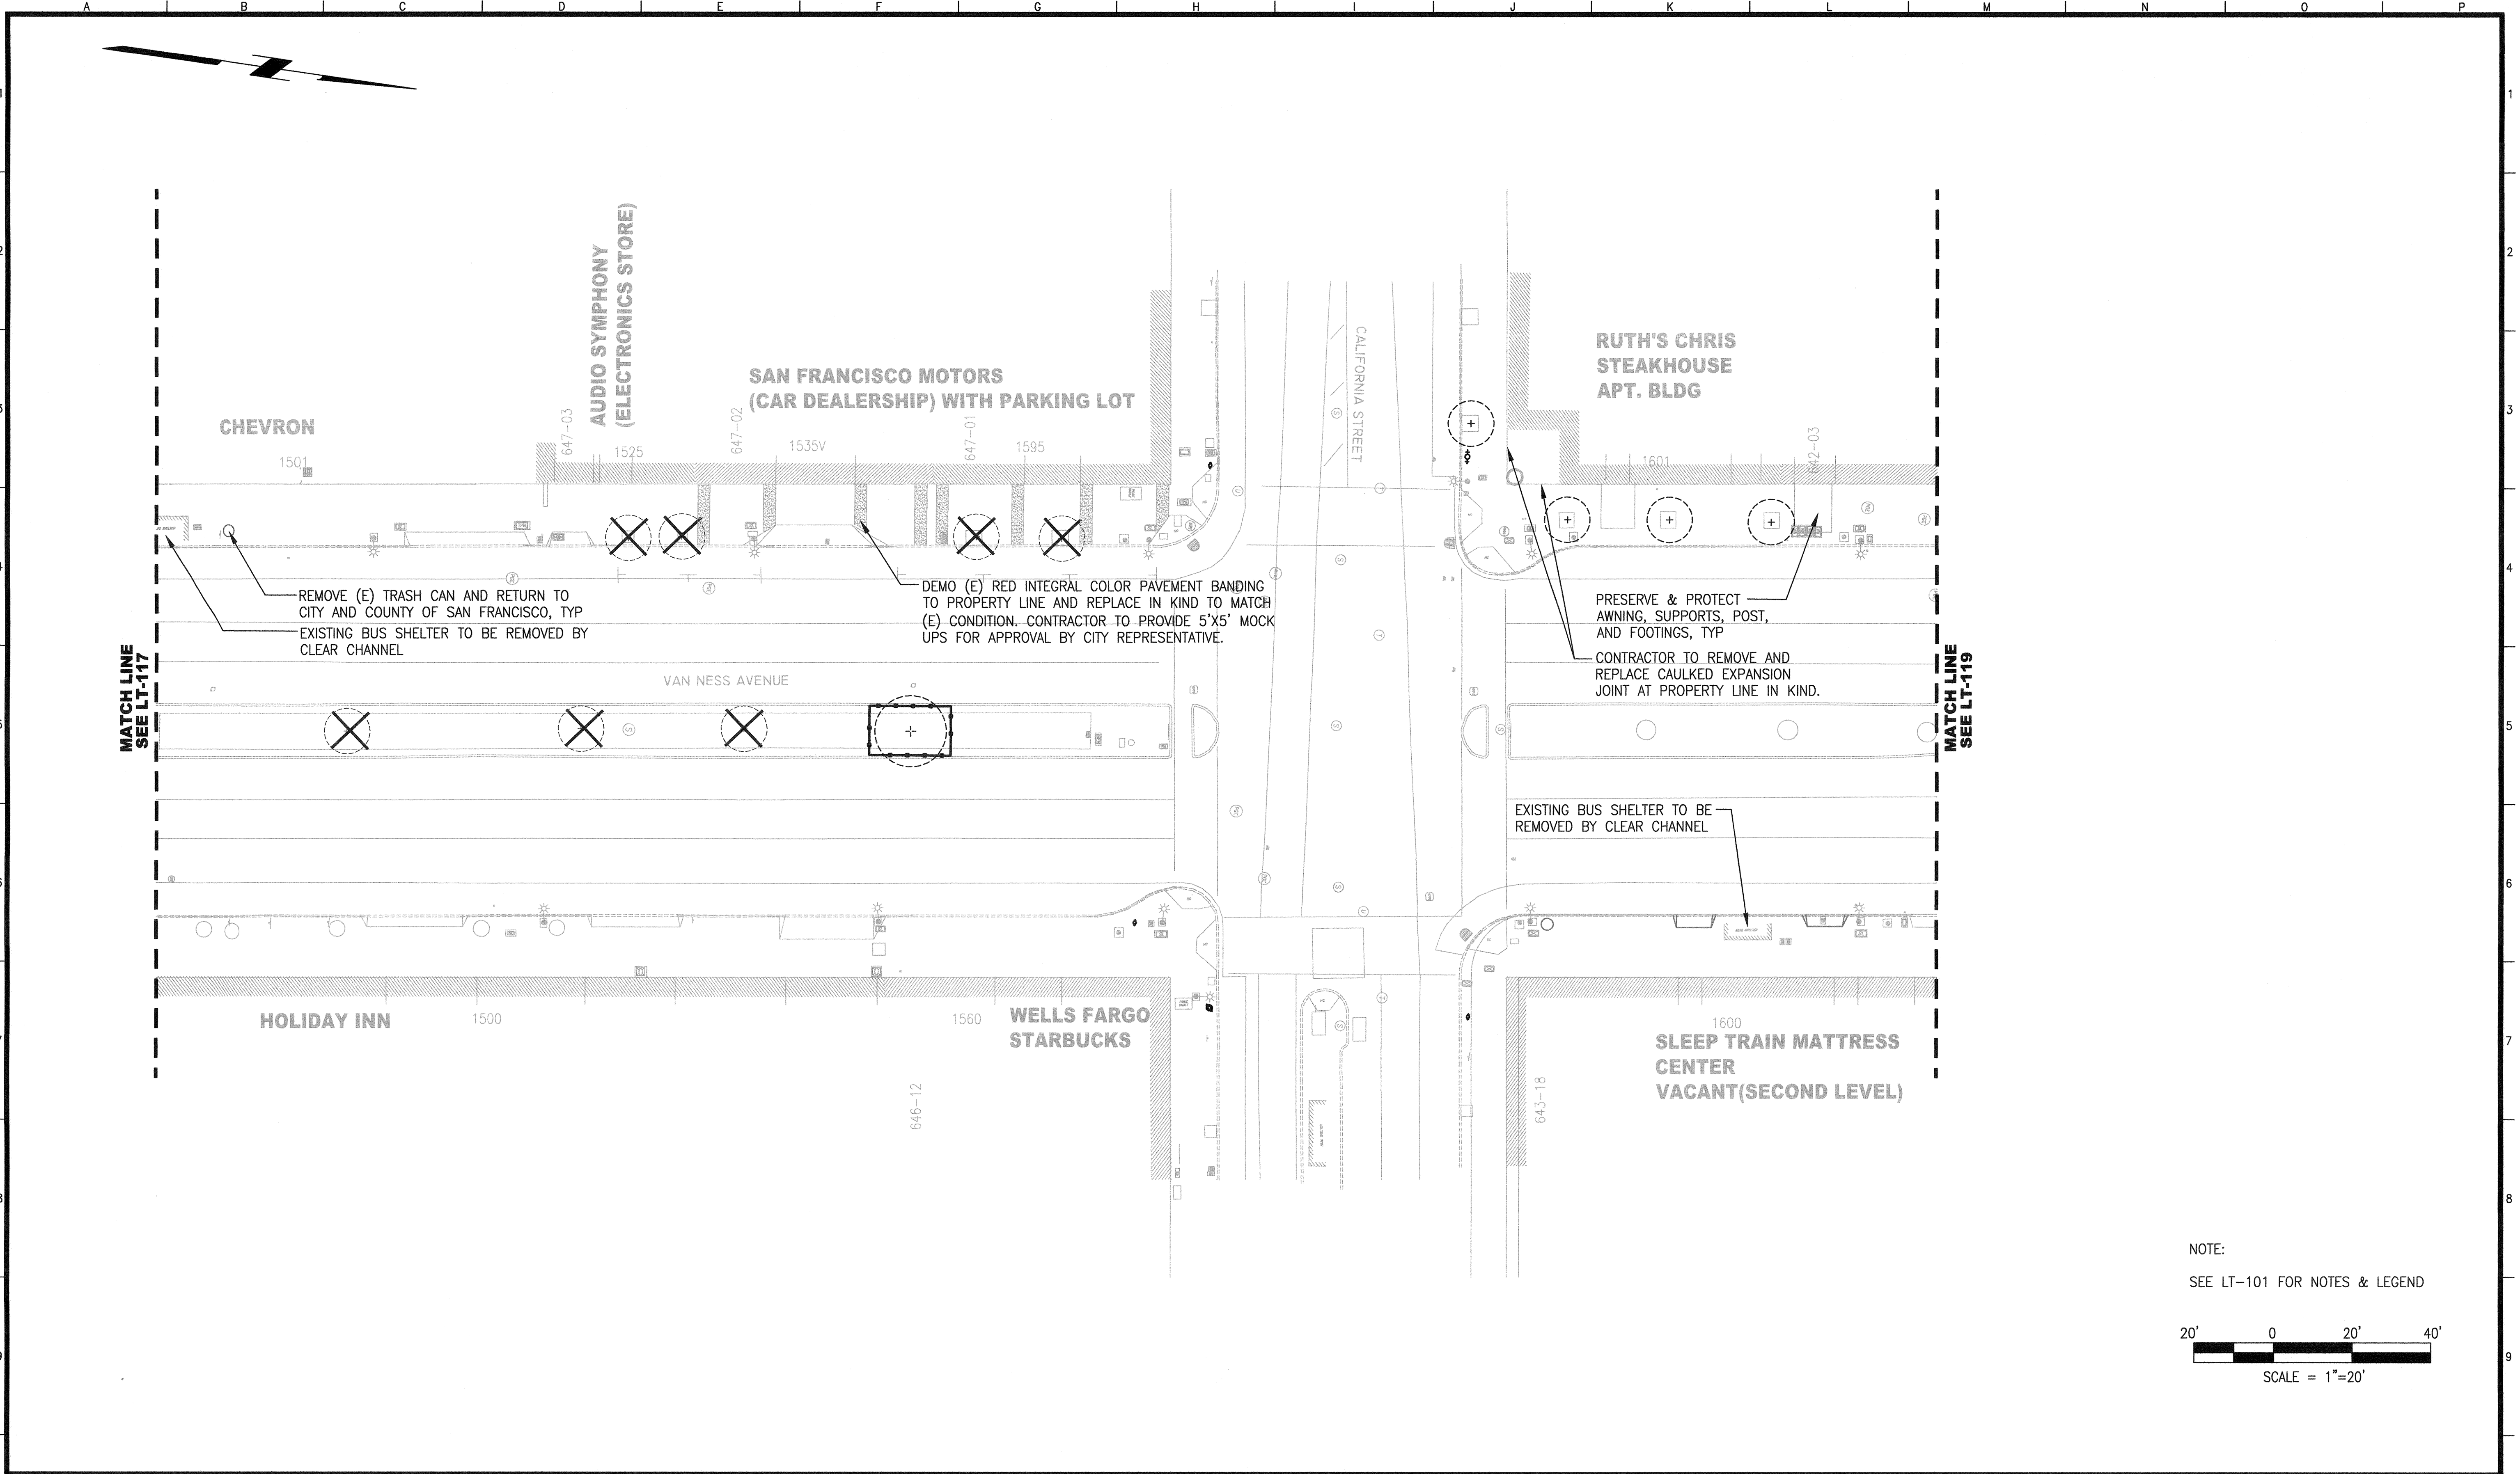

NOTE:  
SEE LT-101 FOR NOTES & LEGEND

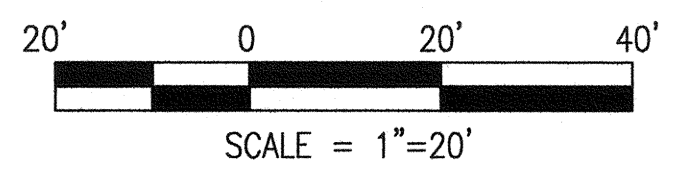

| NO.  | DATE | DESCRIPTION | BY | APP. |
|--|------|-------------|----|------|
| TABLE OF REVISIONS   |      |             |    |      |
| THIS DRAWING WAS LAST MODIFIED: 04/15/16 14:57, BY: KLenhart |      |             |    |      |

REFERENCE INFORMATION  
& FILE NO. OF SURVEYS



**INFRASTRUCTURE DIVISION**  
DEPARTMENT OF PUBLIC WORKS  
CITY AND COUNTY OF SAN FRANCISCO



DESIGNED: DATE: MK/TE 04/2016  
DRAWN: DATE: BJ/KS 04/2016  
CHECKED: DATE: MK 04/2016


APPROVED  
SECTION MANAGER  
PRINCIPAL ARCHITECT

SCALE:  
AS NOTED  
SHEET OF SHEETS  
OF

MUNI BUS RAPID TRANSIT SYSTEM  
VAN NESS CORRIDOR TRANSIT IMPROVEMENT PROJECT  
LANDSCAPE ARCHITECTURAL TREE REMOVAL  
AND DEMOLITION PLAN  
CTL 172+25 TO 176+75

CONTRACT NO. 2106J  
DRAWING NO. LT-118  
FILE NO. 102,518  
REV. NO. 0



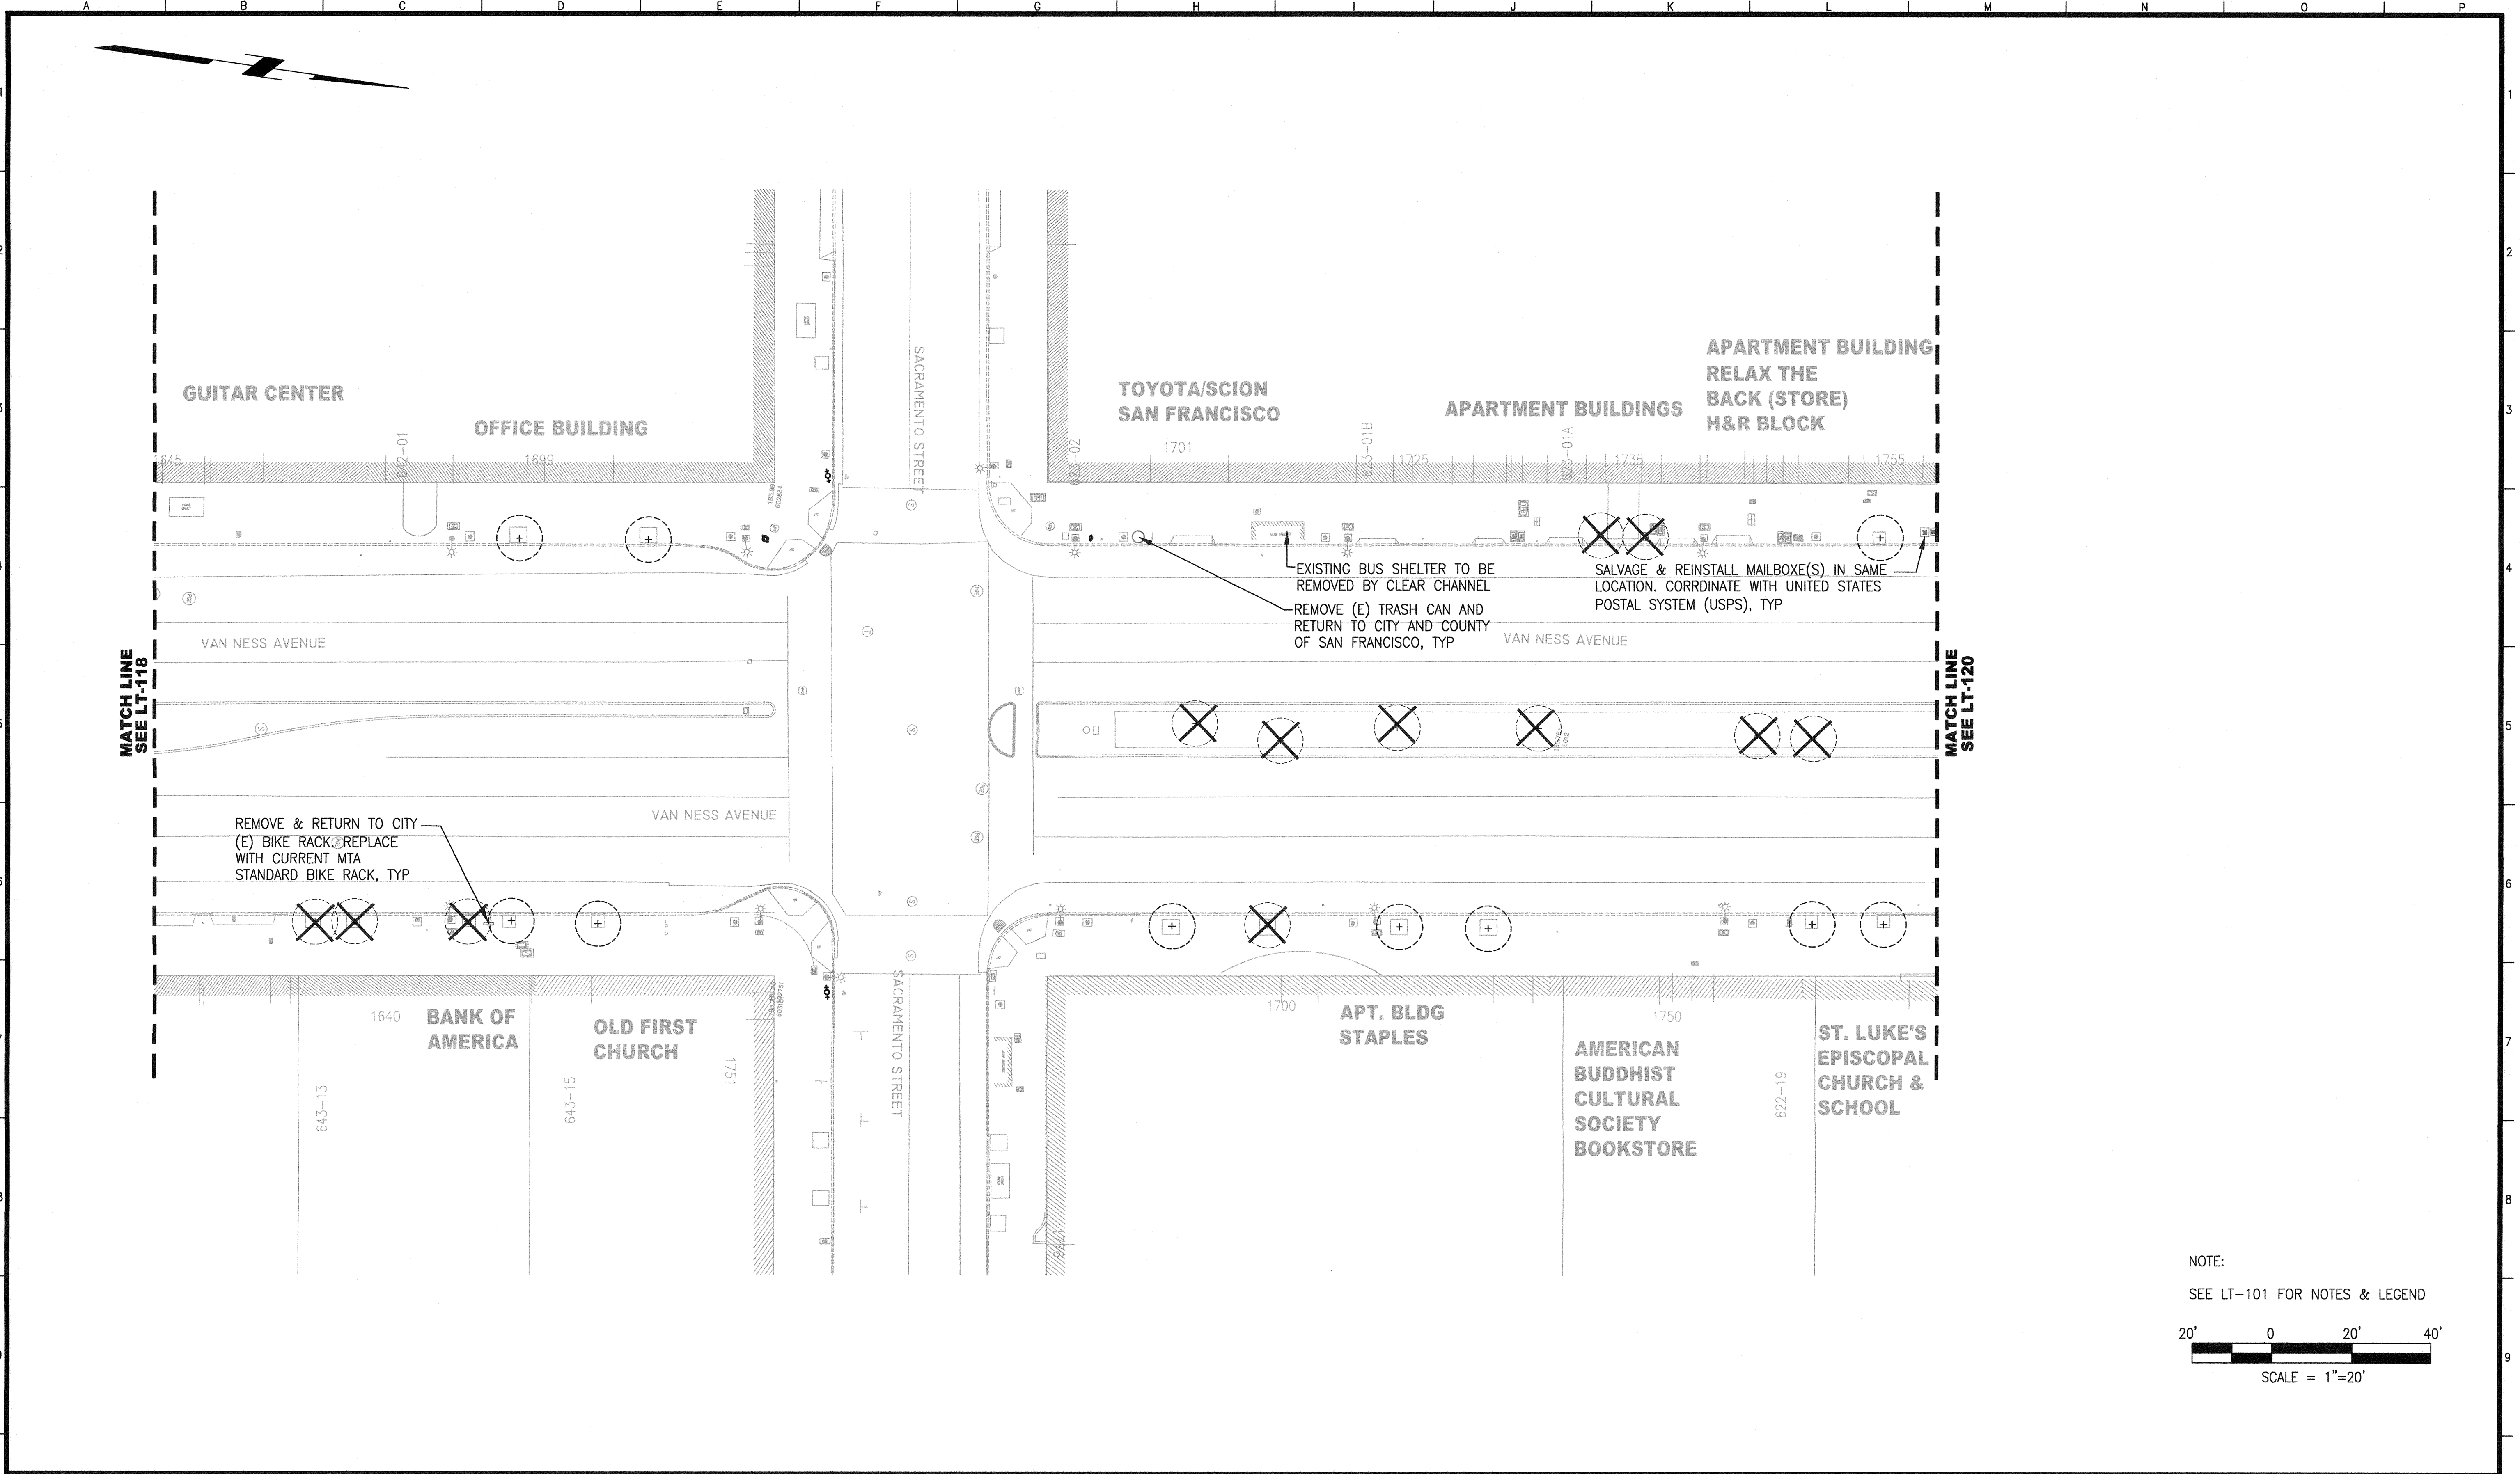

NOTE:  
SEE LT-101 FOR NOTES & LEGEND

20' 0 20' 40'  
SCALE = 1"=20'

| NO.  | DATE | DESCRIPTION | BY | APP. |
|--|------|-------------|----|------|
| TABLE OF REVISIONS   |      |             |    |      |
| THIS DRAWING WAS LAST MODIFIED: 04/15/16 14:57, BY: KLenhart |      |             |    |      |

REFERENCE INFORMATION  
& FILE NO. OF SURVEYS



**INFRASTRUCTURE DIVISION**  
DEPARTMENT OF PUBLIC WORKS  
CITY AND COUNTY OF SAN FRANCISCO



DESIGNED: DATE: MK/TE 04/2016  
DRAWN: DATE: BJ/KS 04/2016  
CHECKED: DATE: MK 04/2016


APPROVED  
SECTION MANAGER  
PRINCIPAL ARCHITECT

SCALE:  
AS NOTED  
SHEET OF SHEETS  
OF

MUNI BUS RAPID TRANSIT SYSTEM  
VAN NESS CORRIDOR TRANSIT IMPROVEMENT PROJECT  
LANDSCAPE ARCHITECTURAL TREE REMOVAL  
AND DEMOLITION PLAN  
CTL 176+75 TO 181+25

CONTRACT NO. 2106J  
DRAWING NO. LT-119  
FILE NO. 102,519  
REV. NO. 0



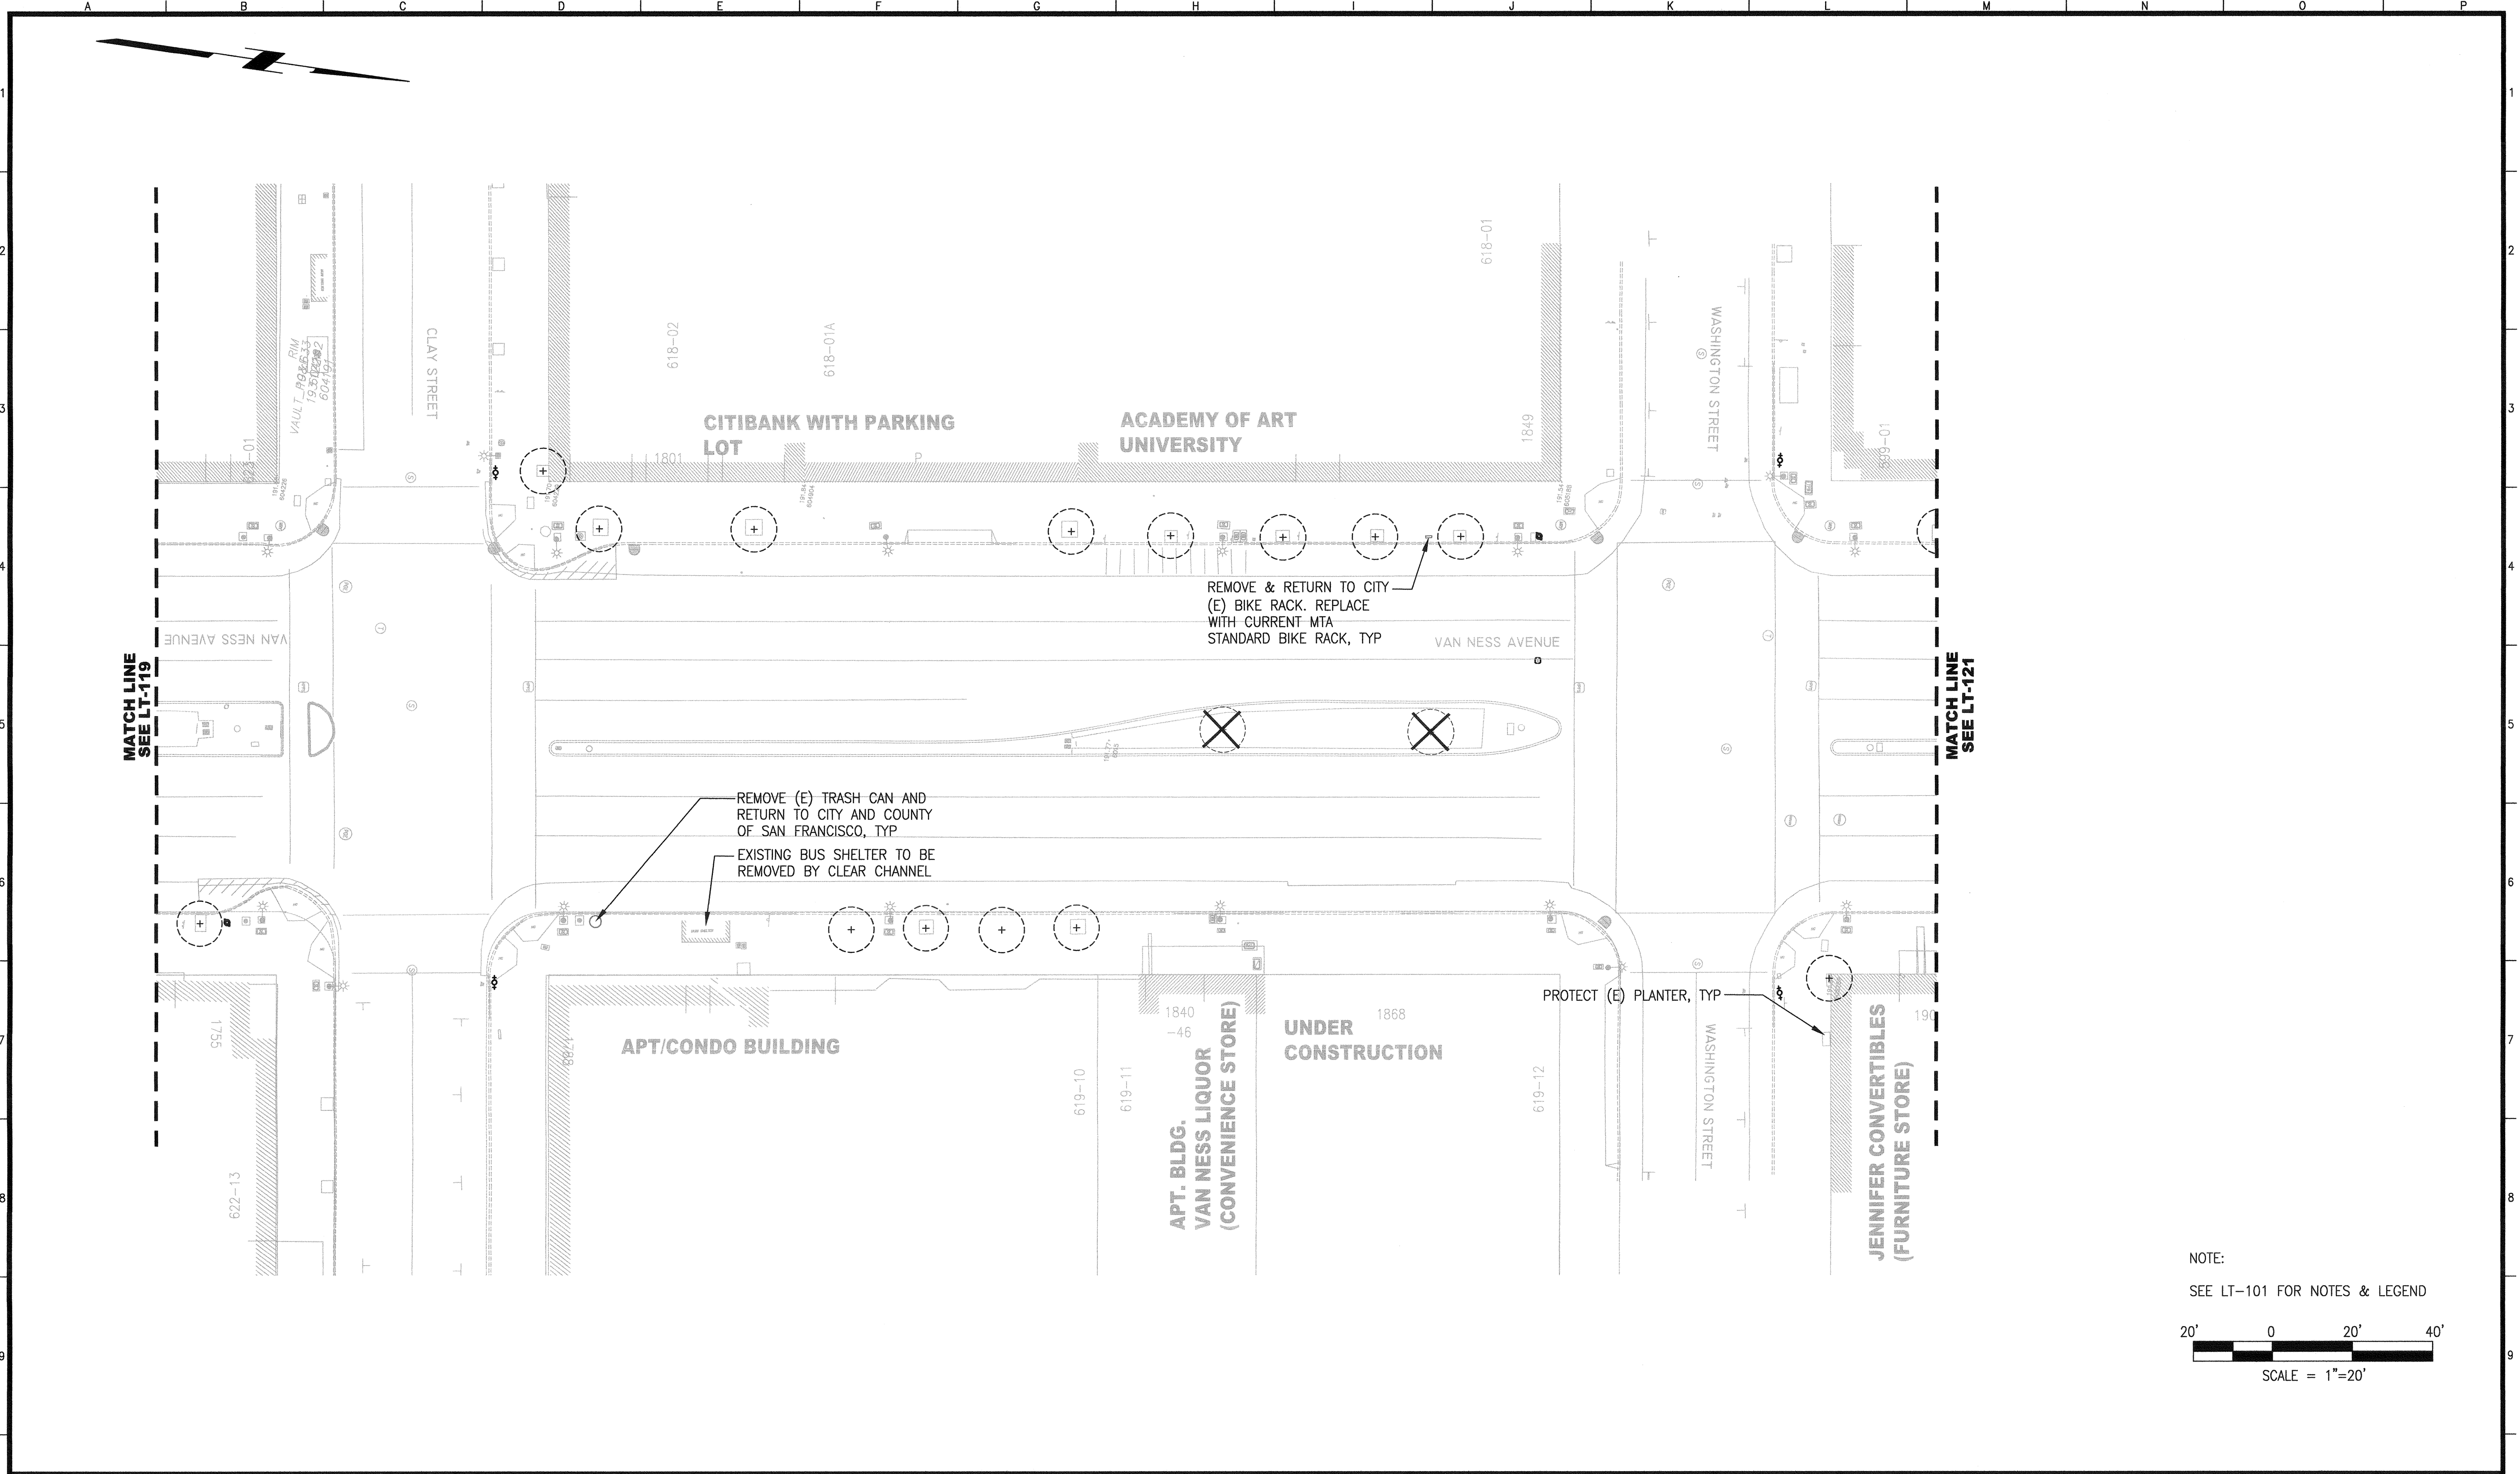


NOTE:  
SEE LT-101 FOR NOTES & LEGEND

20' 0 20' 40'  
SCALE = 1"=20'

| NO.  | DATE | DESCRIPTION | BY | APP. |
|--|------|-------------|----|------|
| TABLE OF REVISIONS   |      |             |    |      |
| THIS DRAWING WAS LAST MODIFIED: 04/15/16 14:57, BY: KLenhart |      |             |    |      |

REFERENCE INFORMATION  
& FILE NO. OF SURVEYS  
A-24481.1

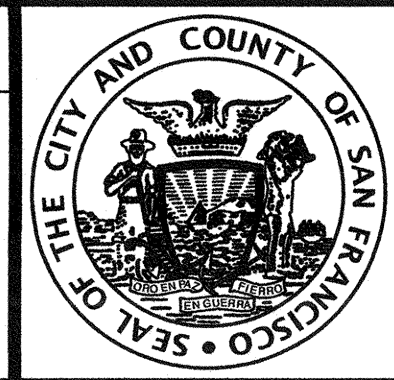

**INFRASTRUCTURE DIVISION**  
DEPARTMENT OF PUBLIC WORKS  
CITY AND COUNTY OF SAN FRANCISCO



DESIGNED: DATE: MK/TE 04/2016  
DRAWN: DATE: BJ/KS 04/2016  
CHECKED: DATE: MK 04/2016


APPROVED  
SECTION MANAGER 04/16  
PRINCIPAL ARCHITECT 04/16

SCALE:  
AS NOTED  
SHEET OF SHEETS  
OF

MUNI BUS RAPID TRANSIT SYSTEM  
VAN NESS CORRIDOR TRANSIT IMPROVEMENT PROJECT  
LANDSCAPE ARCHITECTURAL TREE REMOVAL  
AND DEMOLITION PLAN  
CTL 181+25 TO 185+75

CONTRACT NO. 2106J  
DRAWING NO. LT-120  
FILE NO. 102,520  
REV. NO. 0



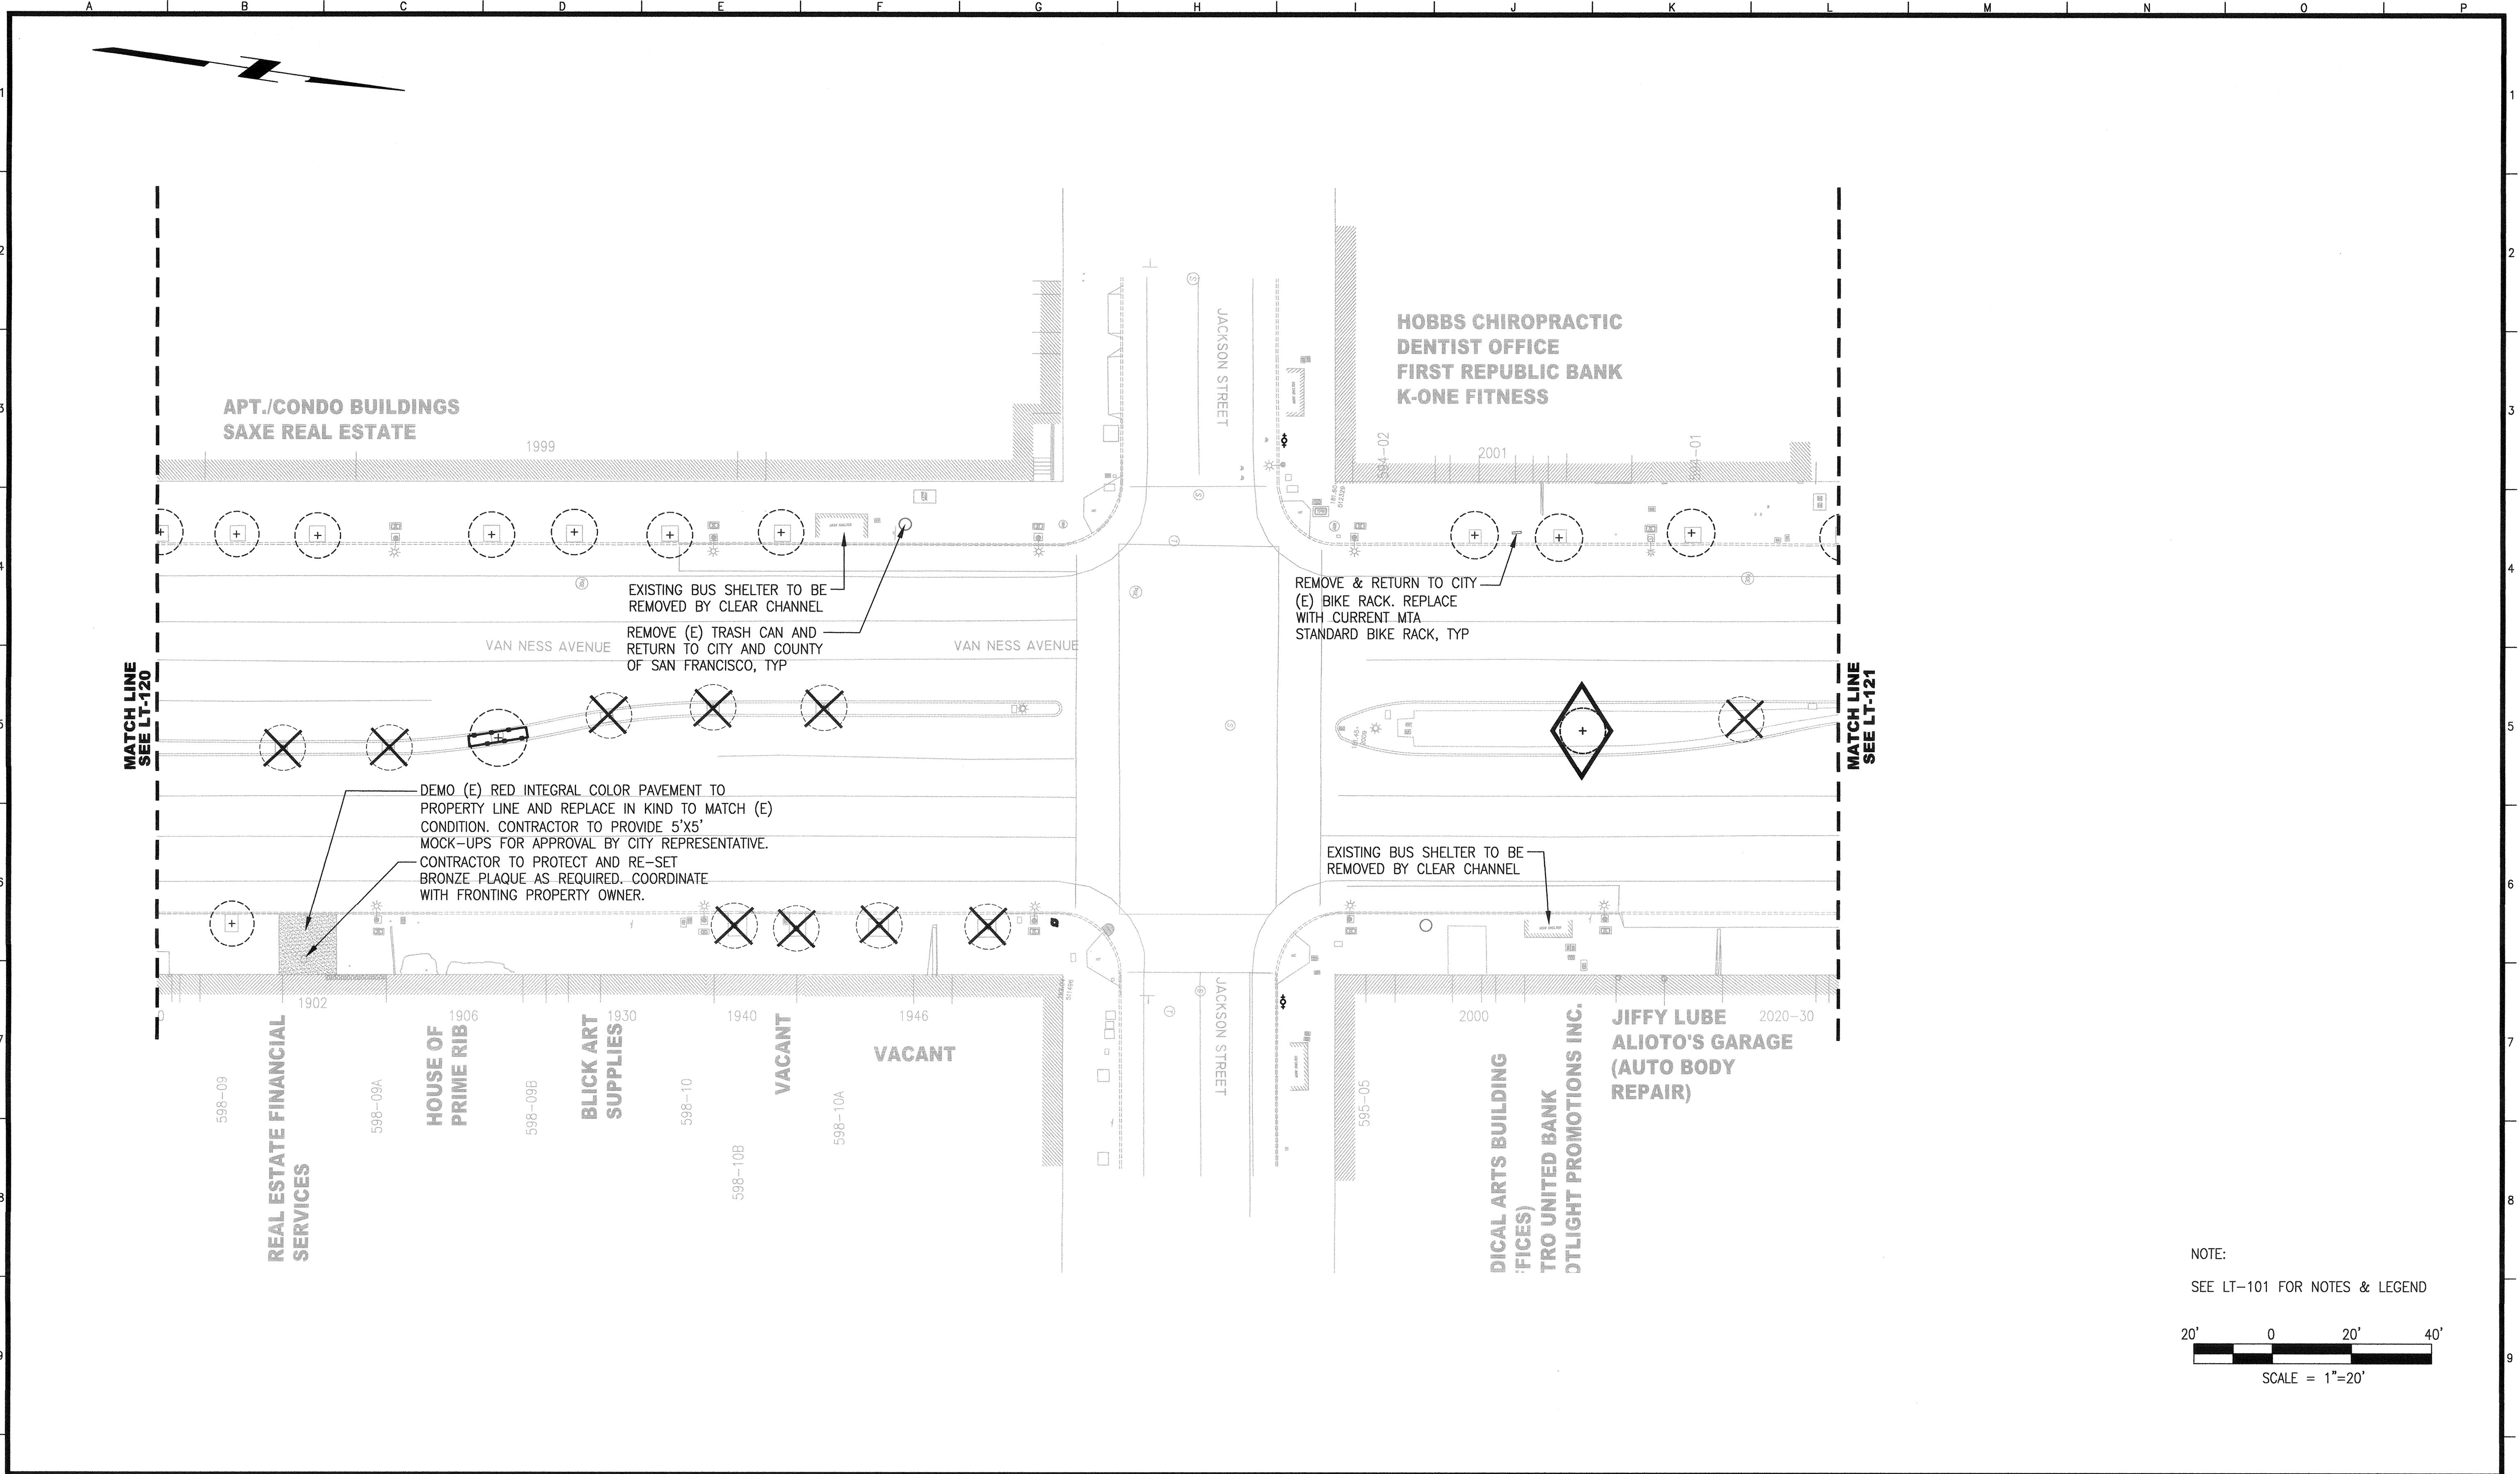

NOTE:  
SEE LT-101 FOR NOTES & LEGEND

SCALE = 1"=20'

| NO.  | DATE | DESCRIPTION | BY | APP. |
|--|------|-------------|----|------|
| TABLE OF REVISIONS   |      |             |    |      |
| THIS DRAWING WAS LAST MODIFIED: 04/15/16 14:57, BY: KLenhart |      |             |    |      |

REFERENCE INFORMATION  
& FILE NO. OF SURVEYS



**INFRASTRUCTURE DIVISION**  
DEPARTMENT OF PUBLIC WORKS  
CITY AND COUNTY OF SAN FRANCISCO



DESIGNED: DATE: MK/TE 04/2016  
DRAWN: DATE: BJ/KS 04/2016  
CHECKED: DATE: MK 04/2016


APPROVED  
SECTION MANAGER  
PRINCIPAL ARCHITECT

SCALE:  
AS NOTED  
SHEET OF SHEETS  
OF

MUNI BUS RAPID TRANSIT SYSTEM  
VAN NESS CORRIDOR TRANSIT IMPROVEMENT PROJECT  
LANDSCAPE ARCHITECTURAL TREE REMOVAL  
AND DEMOLITION PLAN  
CTL 185+75 TO 190+00

CONTRACT NO. 2106J  
DRAWING NO. LT-121  
FILE NO. 102,521  
REV. NO. 0



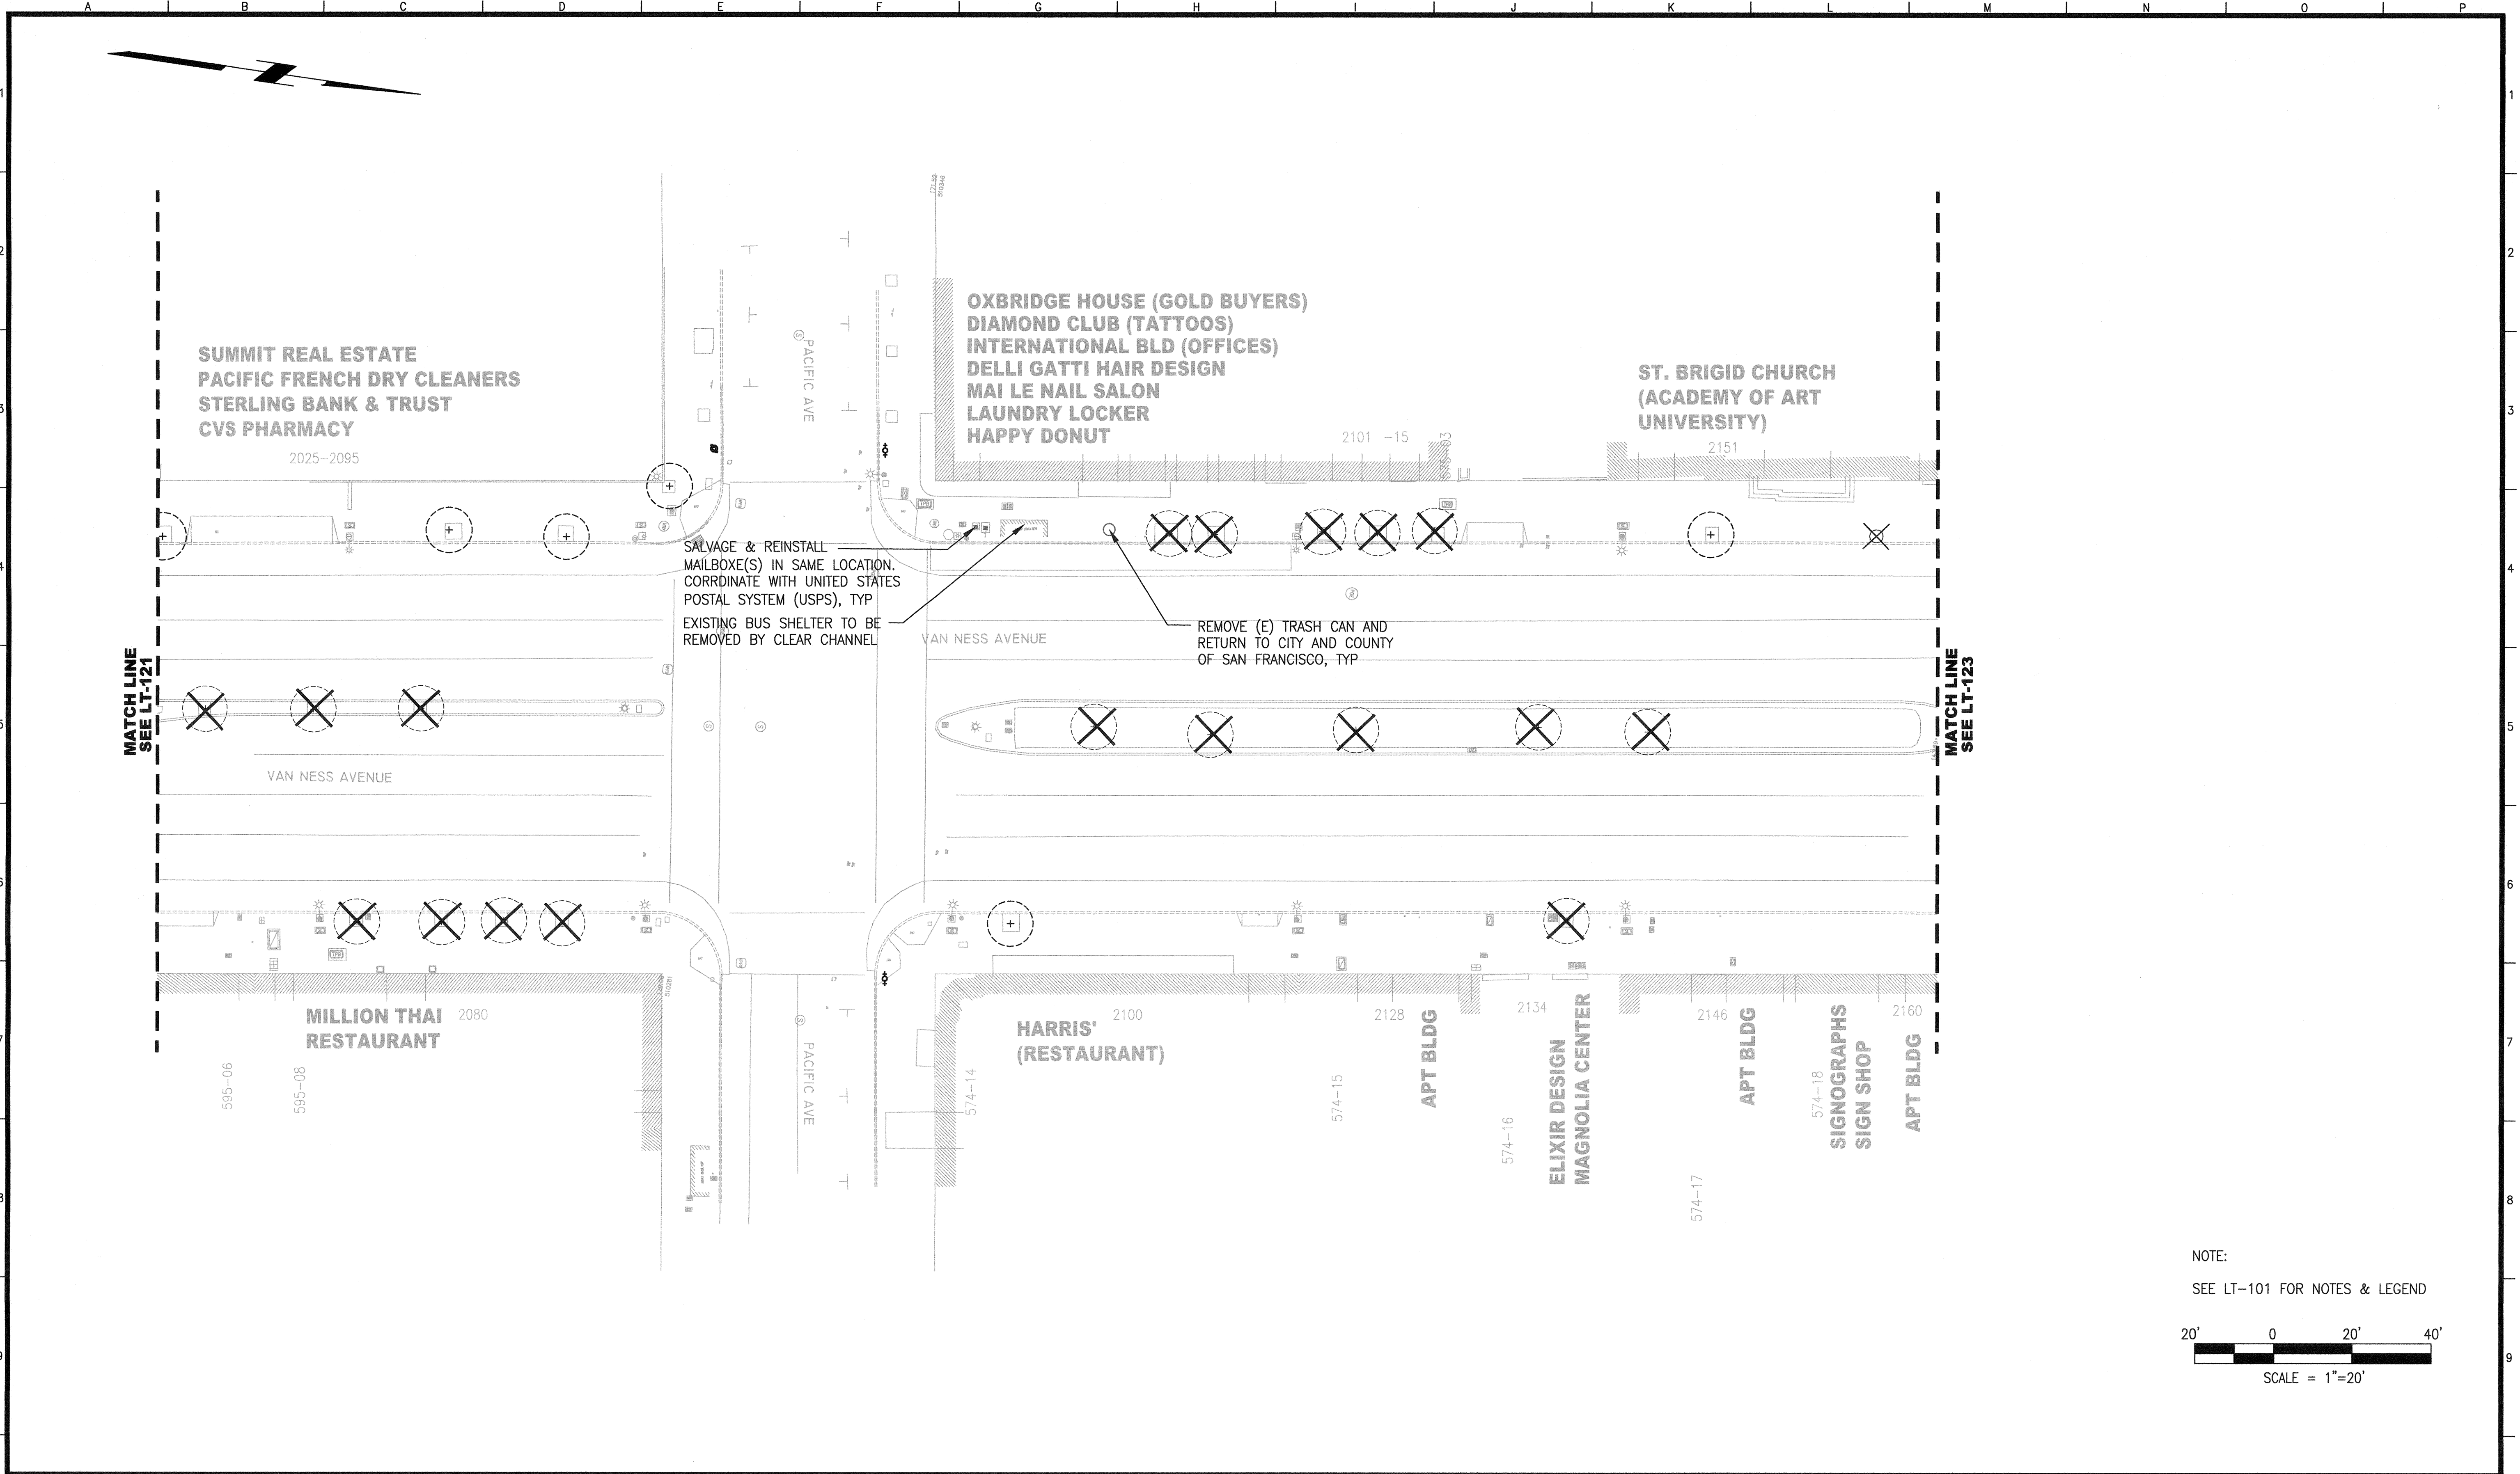


NOTE:  
SEE LT-101 FOR NOTES & LEGEND

SCALE = 1"=20'

| NO.  | DATE | DESCRIPTION | BY | APP. |
|--|------|-------------|----|------|
| TABLE OF REVISIONS   |      |             |    |      |
| THIS DRAWING WAS LAST MODIFIED: 04/15/16 14:57, BY: KLenhart |      |             |    |      |

REFERENCE INFORMATION  
& FILE NO. OF SURVEYS

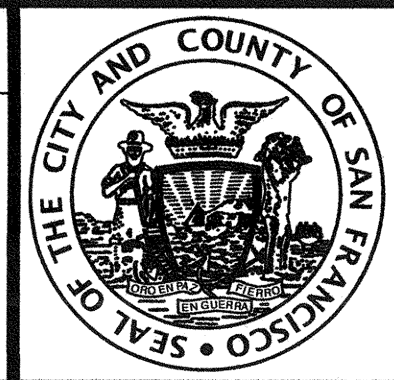

**INFRASTRUCTURE DIVISION**  
DEPARTMENT OF PUBLIC WORKS  
CITY AND COUNTY OF SAN FRANCISCO




DESIGNED: DATE: MK/TE 04/2016  
DRAWN: DATE: BJ/KS 04/2016  
CHECKED: DATE: MK 04/2016

APPROVED  
SECTION MANAGER  
PRINCIPAL ARCHITECT

SCALE:  
AS NOTED  
SHEET OF SHEETS  
OF

MUNI BUS RAPID TRANSIT SYSTEM  
VAN NESS CORRIDOR TRANSIT IMPROVEMENT PROJECT  
LANDSCAPE ARCHITECTURAL TREE REMOVAL  
AND DEMOLITION PLAN  
CTL 190+00 TO 194+50

CONTRACT NO. 2106J  
DRAWING NO. LT-122  
FILE NO. 102,522  
REV. NO. 0

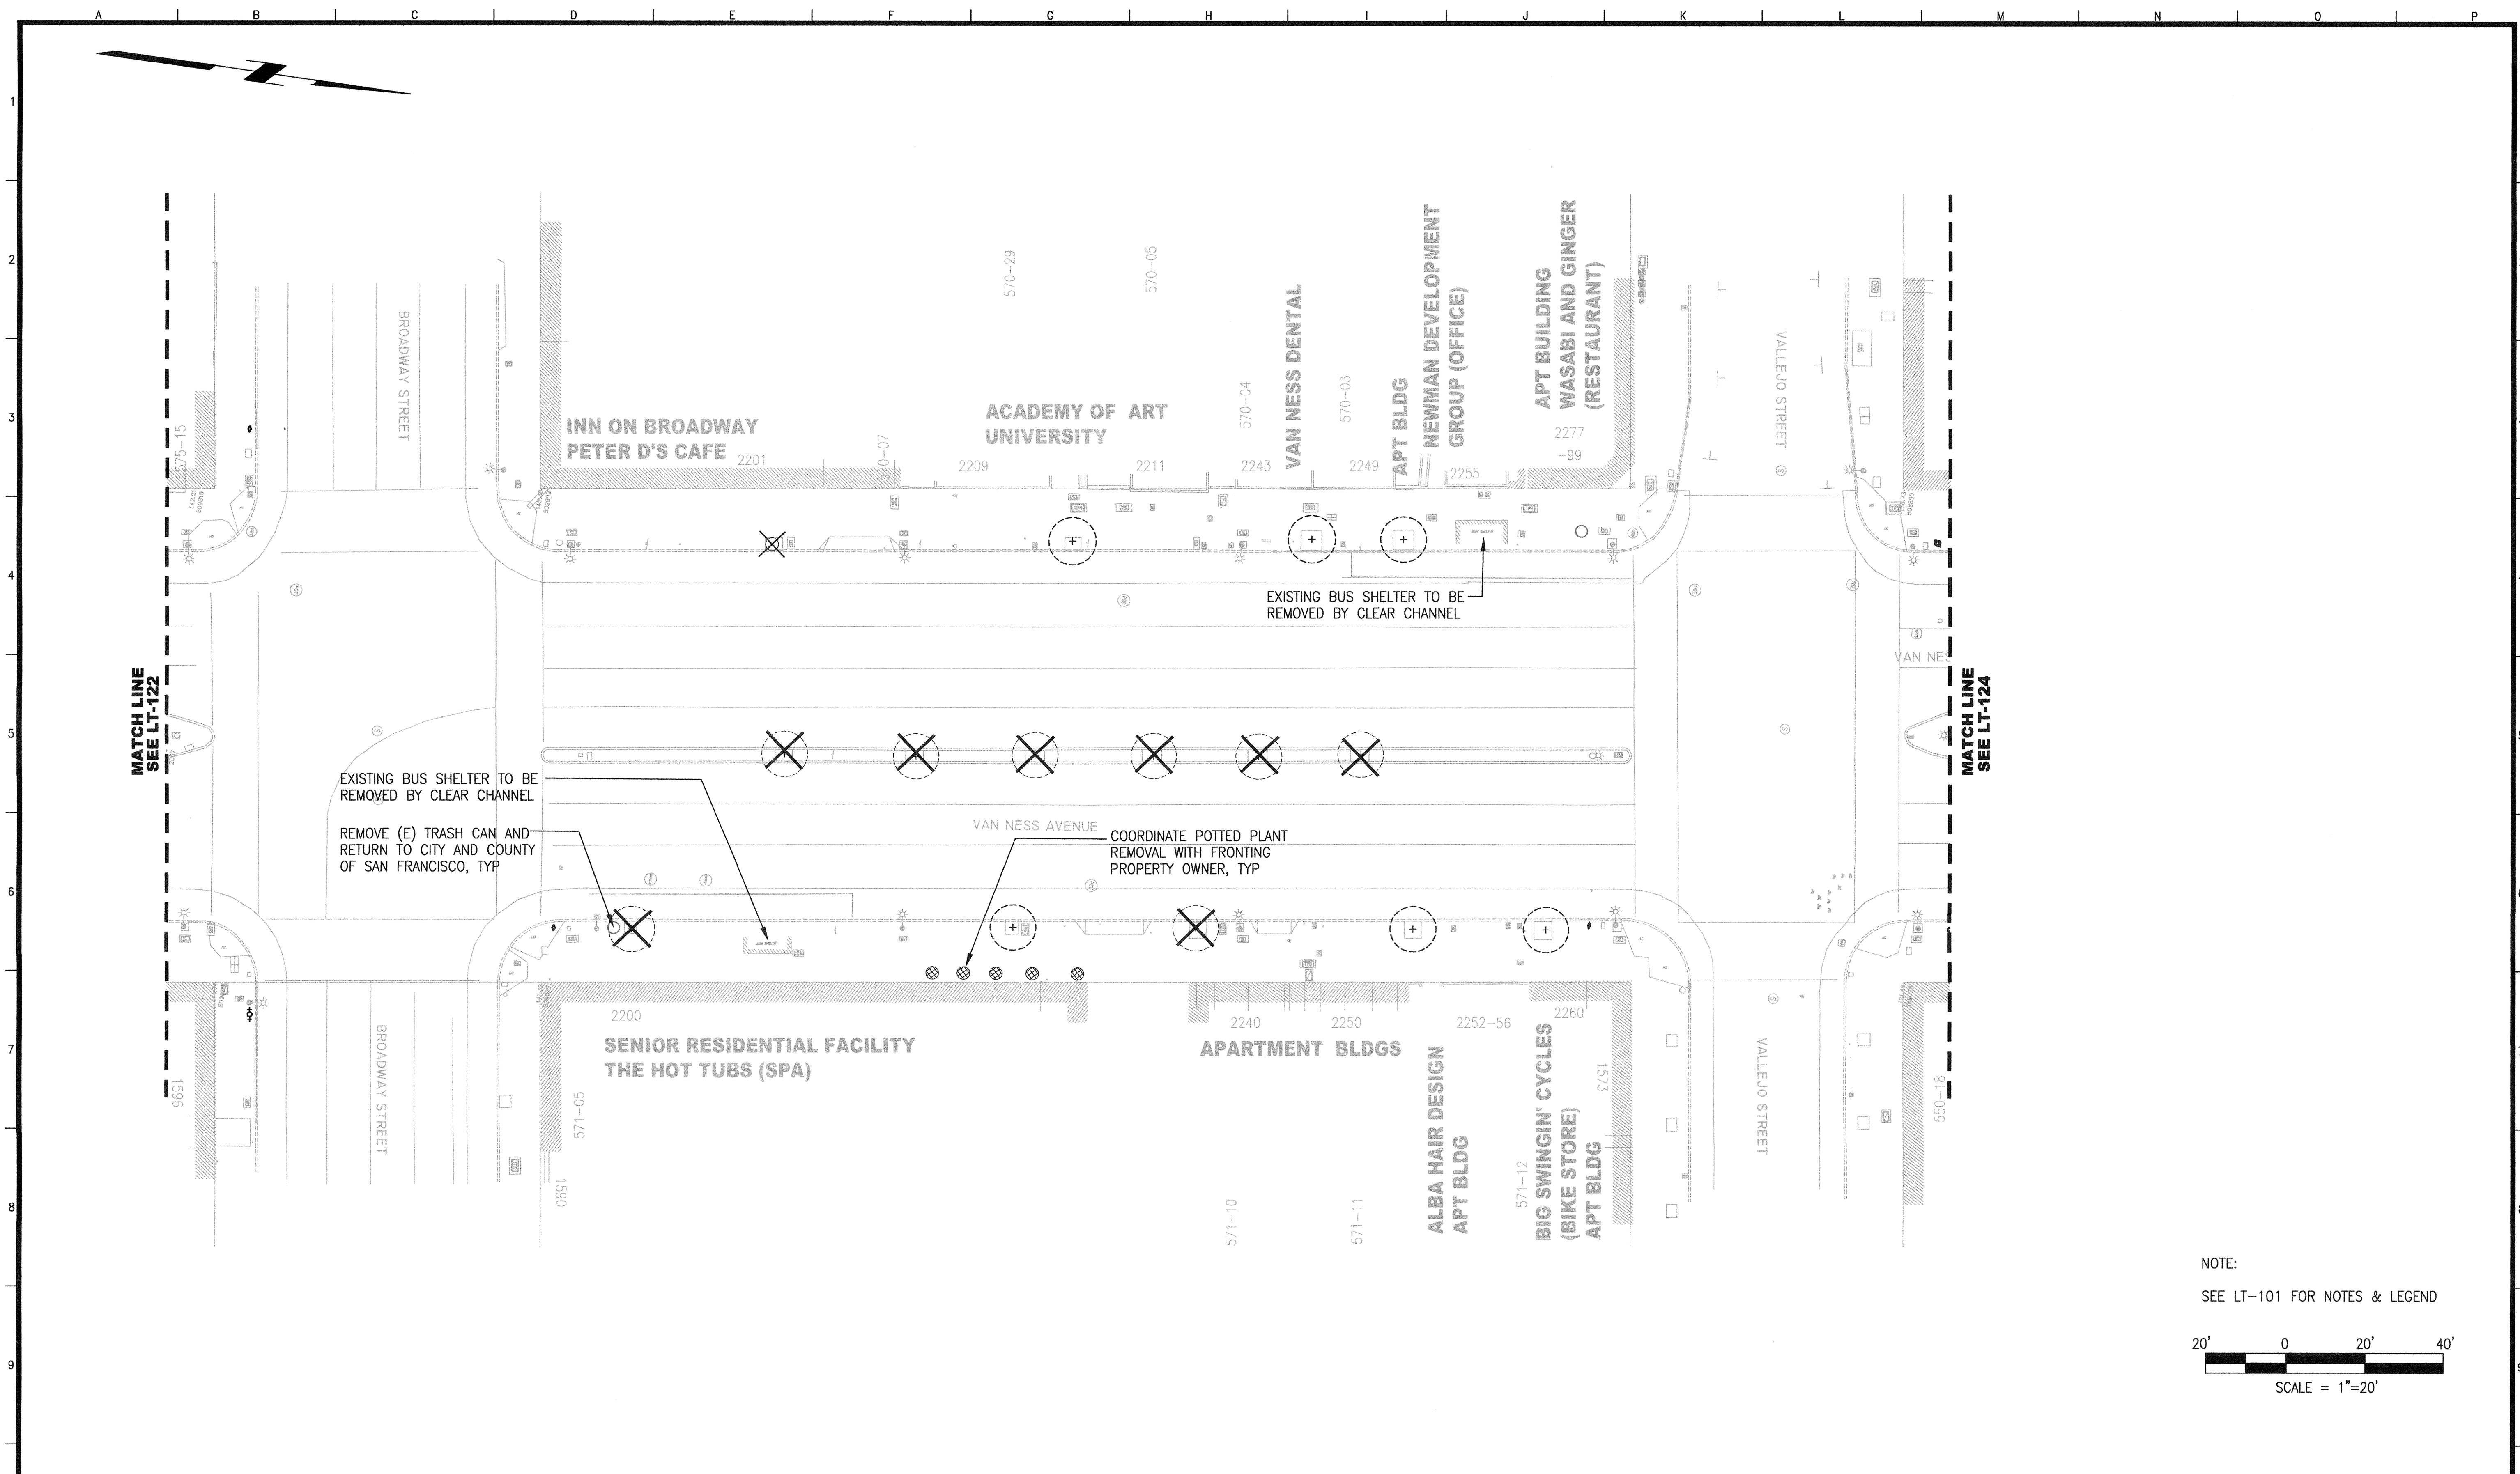


NOTE:  
SEE LT-101 FOR NOTES & LEGEND

SCALE = 1"=20'

| NO.  | DATE | DESCRIPTION | BY | APP. |
|--|------|-------------|----|------|
| TABLE OF REVISIONS   |      |             |    |      |
| THIS DRAWING WAS LAST MODIFIED: 04/15/16 14:57, BY: KLenhart |      |             |    |      |

REFERENCE INFORMATION  
& FILE NO. OF SURVEYS

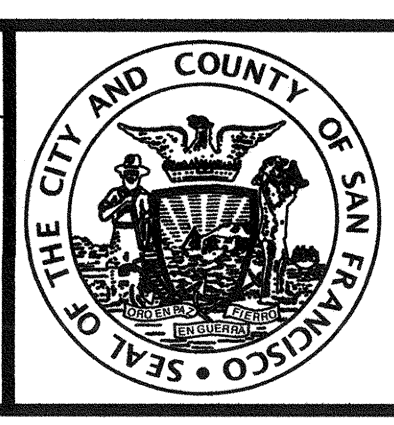

**INFRASTRUCTURE DIVISION**  
DEPARTMENT OF PUBLIC WORKS  
CITY AND COUNTY OF SAN FRANCISCO



DESIGNED: DATE: MK/TE 04/2016  
DRAWN: DATE: BJ/KS 04/2016  
CHECKED: DATE: MK 04/2016


APPROVED  
SECTION MANAGER  
PRINCIPAL ARCHITECT

SCALE:  
AS NOTED  
SHEET OF SHEETS  
OF


MUNI BUS RAPID TRANSIT SYSTEM  
VAN NESS CORRIDOR TRANSIT IMPROVEMENT PROJECT  
LANDSCAPE ARCHITECTURAL TREE REMOVAL  
AND DEMOLITION PLAN  
CTL 194+50 TO 199+00

CONTRACT NO. 2106J  
DRAWING NO. LT-123  
FILE NO. 102,523  
REV. NO. 0



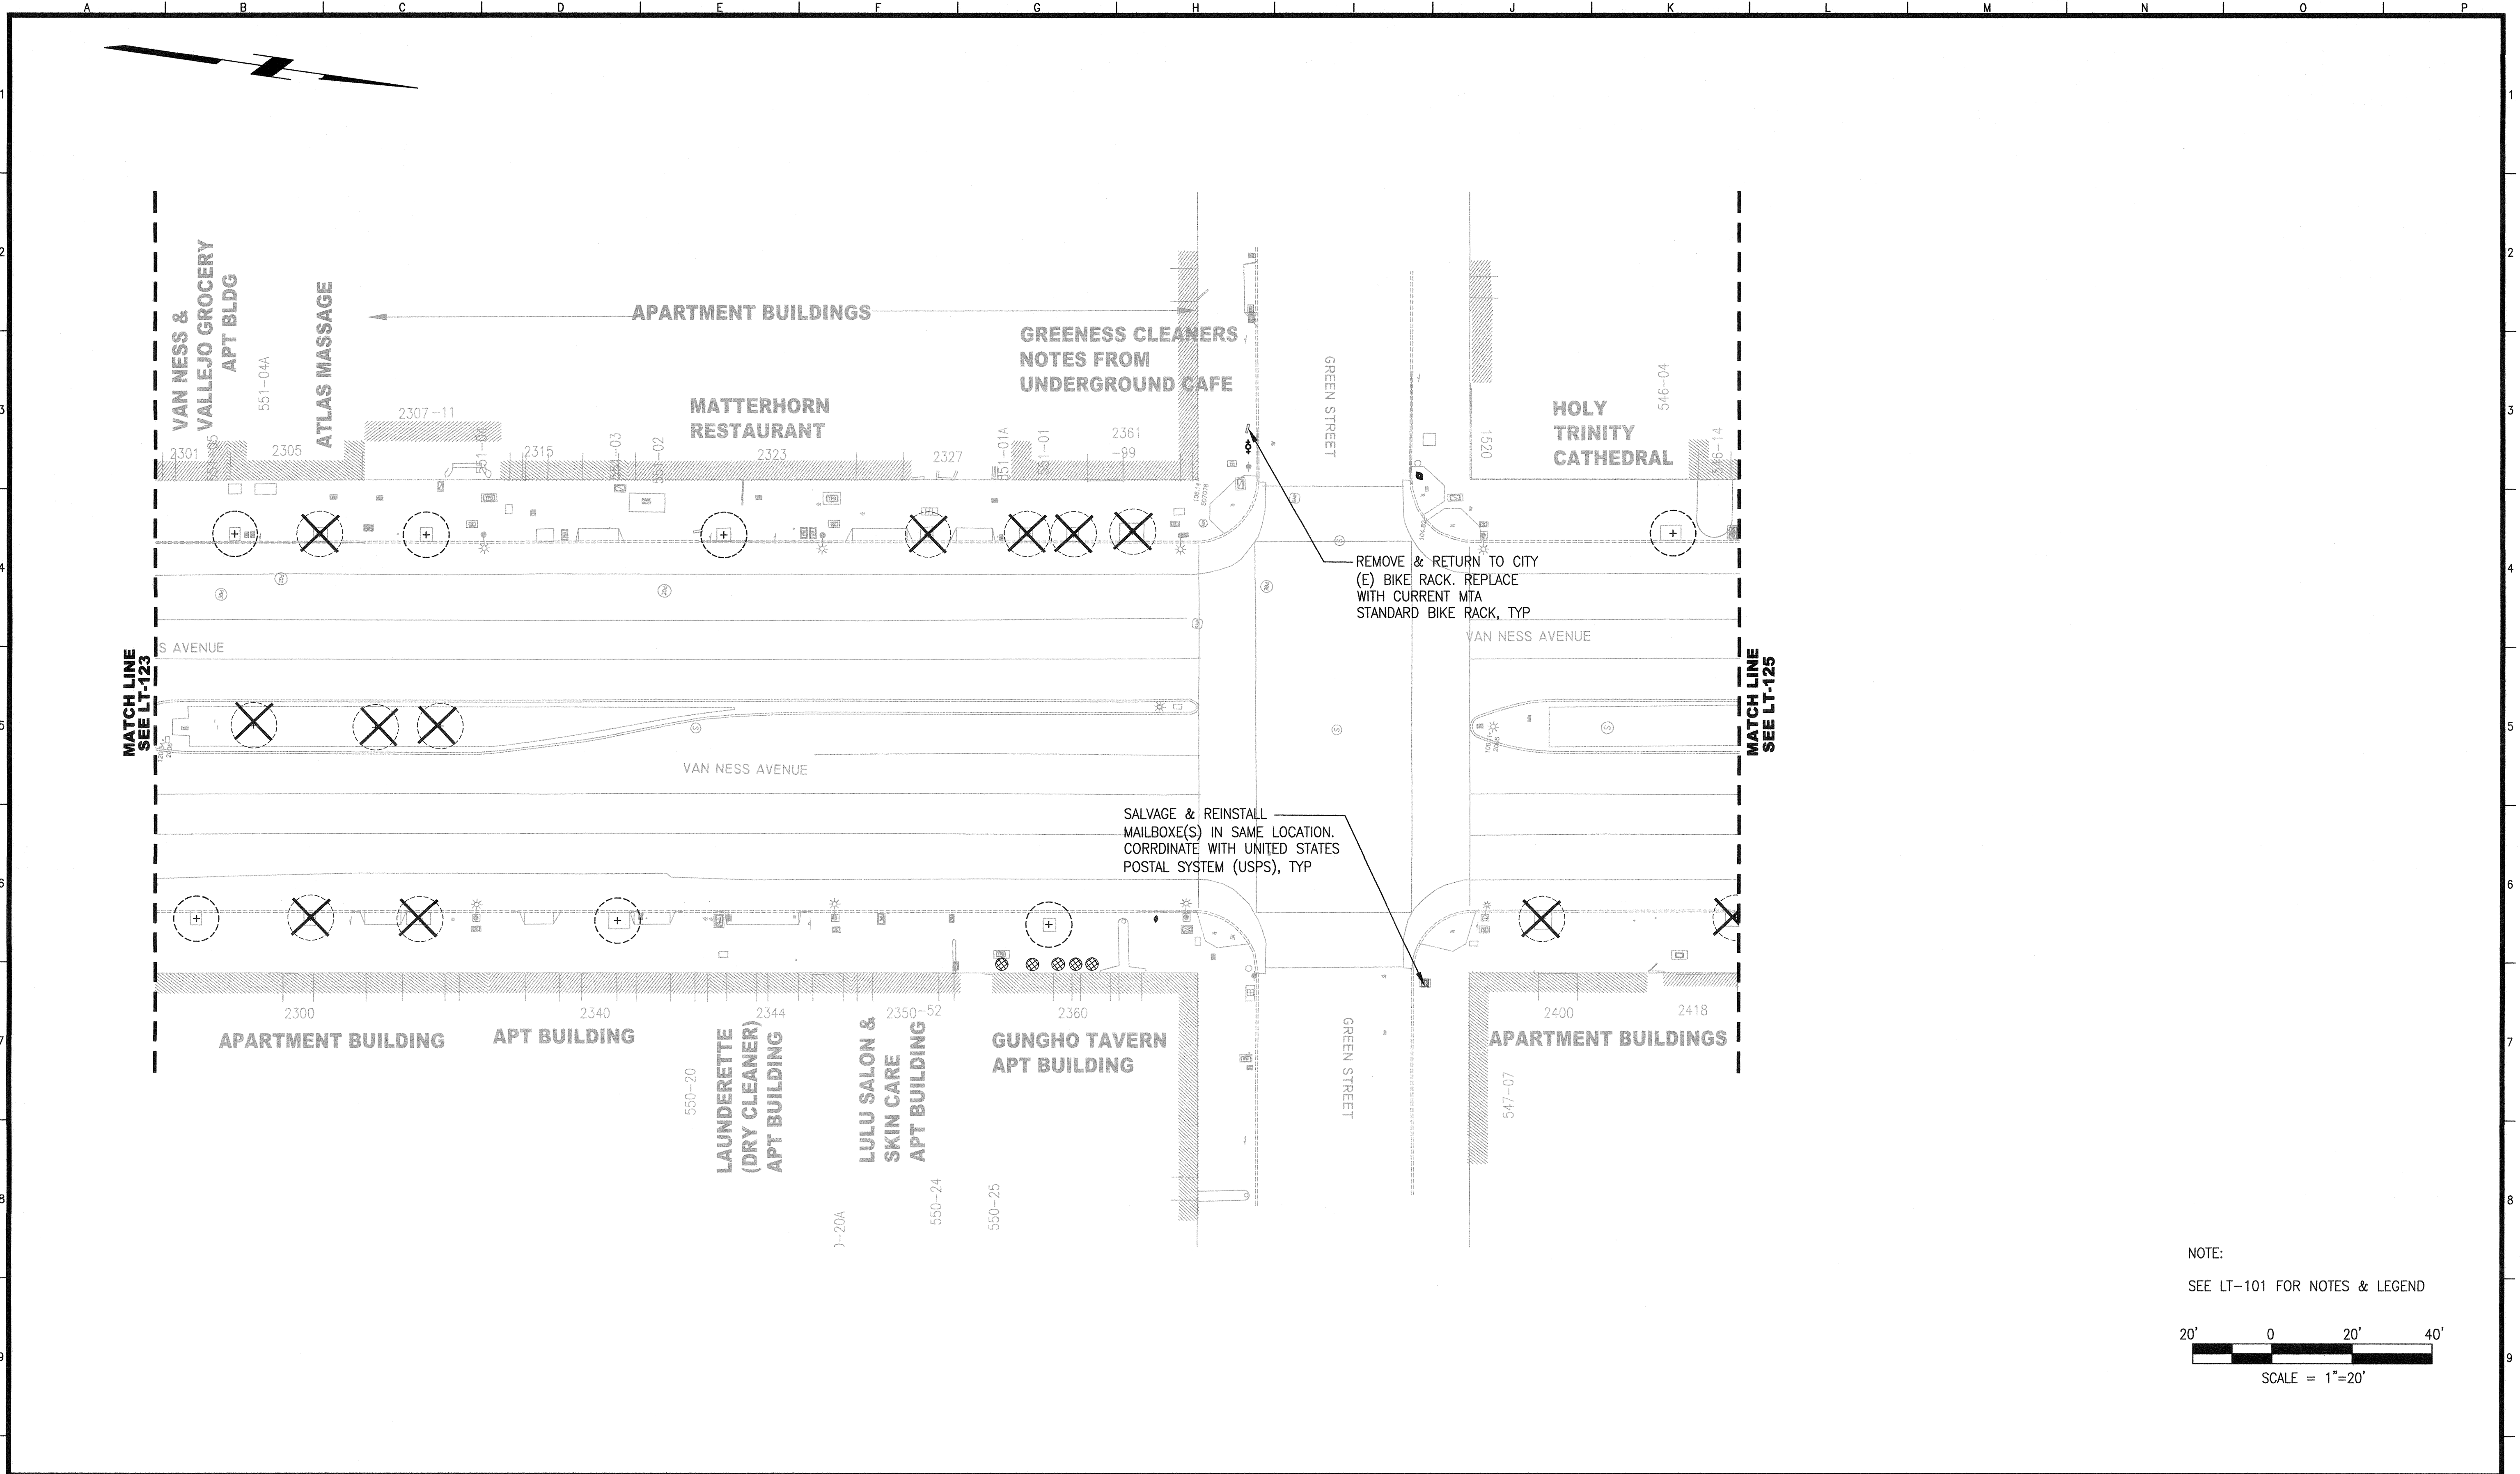


NOTE:  
SEE LT-101 FOR NOTES & LEGEND

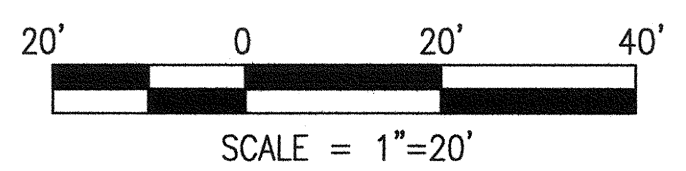

| NO.  | DATE | DESCRIPTION | BY | APP. |
|--|------|-------------|----|------|
| TABLE OF REVISIONS   |      |             |    |      |
| THIS DRAWING WAS LAST MODIFIED: 04/15/16 14:57, BY: KLenhart |      |             |    |      |

REFERENCE INFORMATION  
& FILE NO. OF SURVEYS

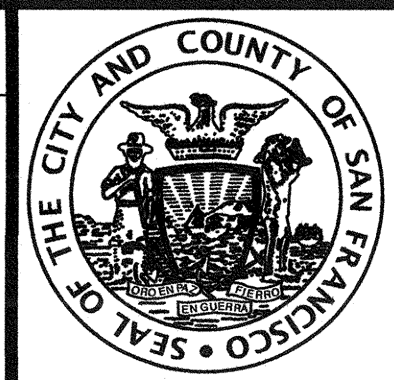

**INFRASTRUCTURE DIVISION**  
DEPARTMENT OF PUBLIC WORKS  
CITY AND COUNTY OF SAN FRANCISCO




DESIGNED: DATE: 04/2016  
MK/TE  
DRAWN: DATE: 04/2016  
BJ/KS  
CHECKED: DATE: 04/2016  
MK

APPROVED  
SECTION MANAGER  
PRINCIPAL ARCHITECT

SCALE:  
AS NOTED  
SHEET OF SHEETS  
OF

MUNI BUS RAPID TRANSIT SYSTEM  
VAN NESS CORRIDOR TRANSIT IMPROVEMENT PROJECT  
LANDSCAPE ARCHITECTURAL TREE REMOVAL  
AND DEMOLITION PLAN  
CTL 199+00 TO 203+00

CONTRACT NO. 2106J  
DRAWING NO. LT-124  
FILE NO. 102,524  
REV. NO. 0

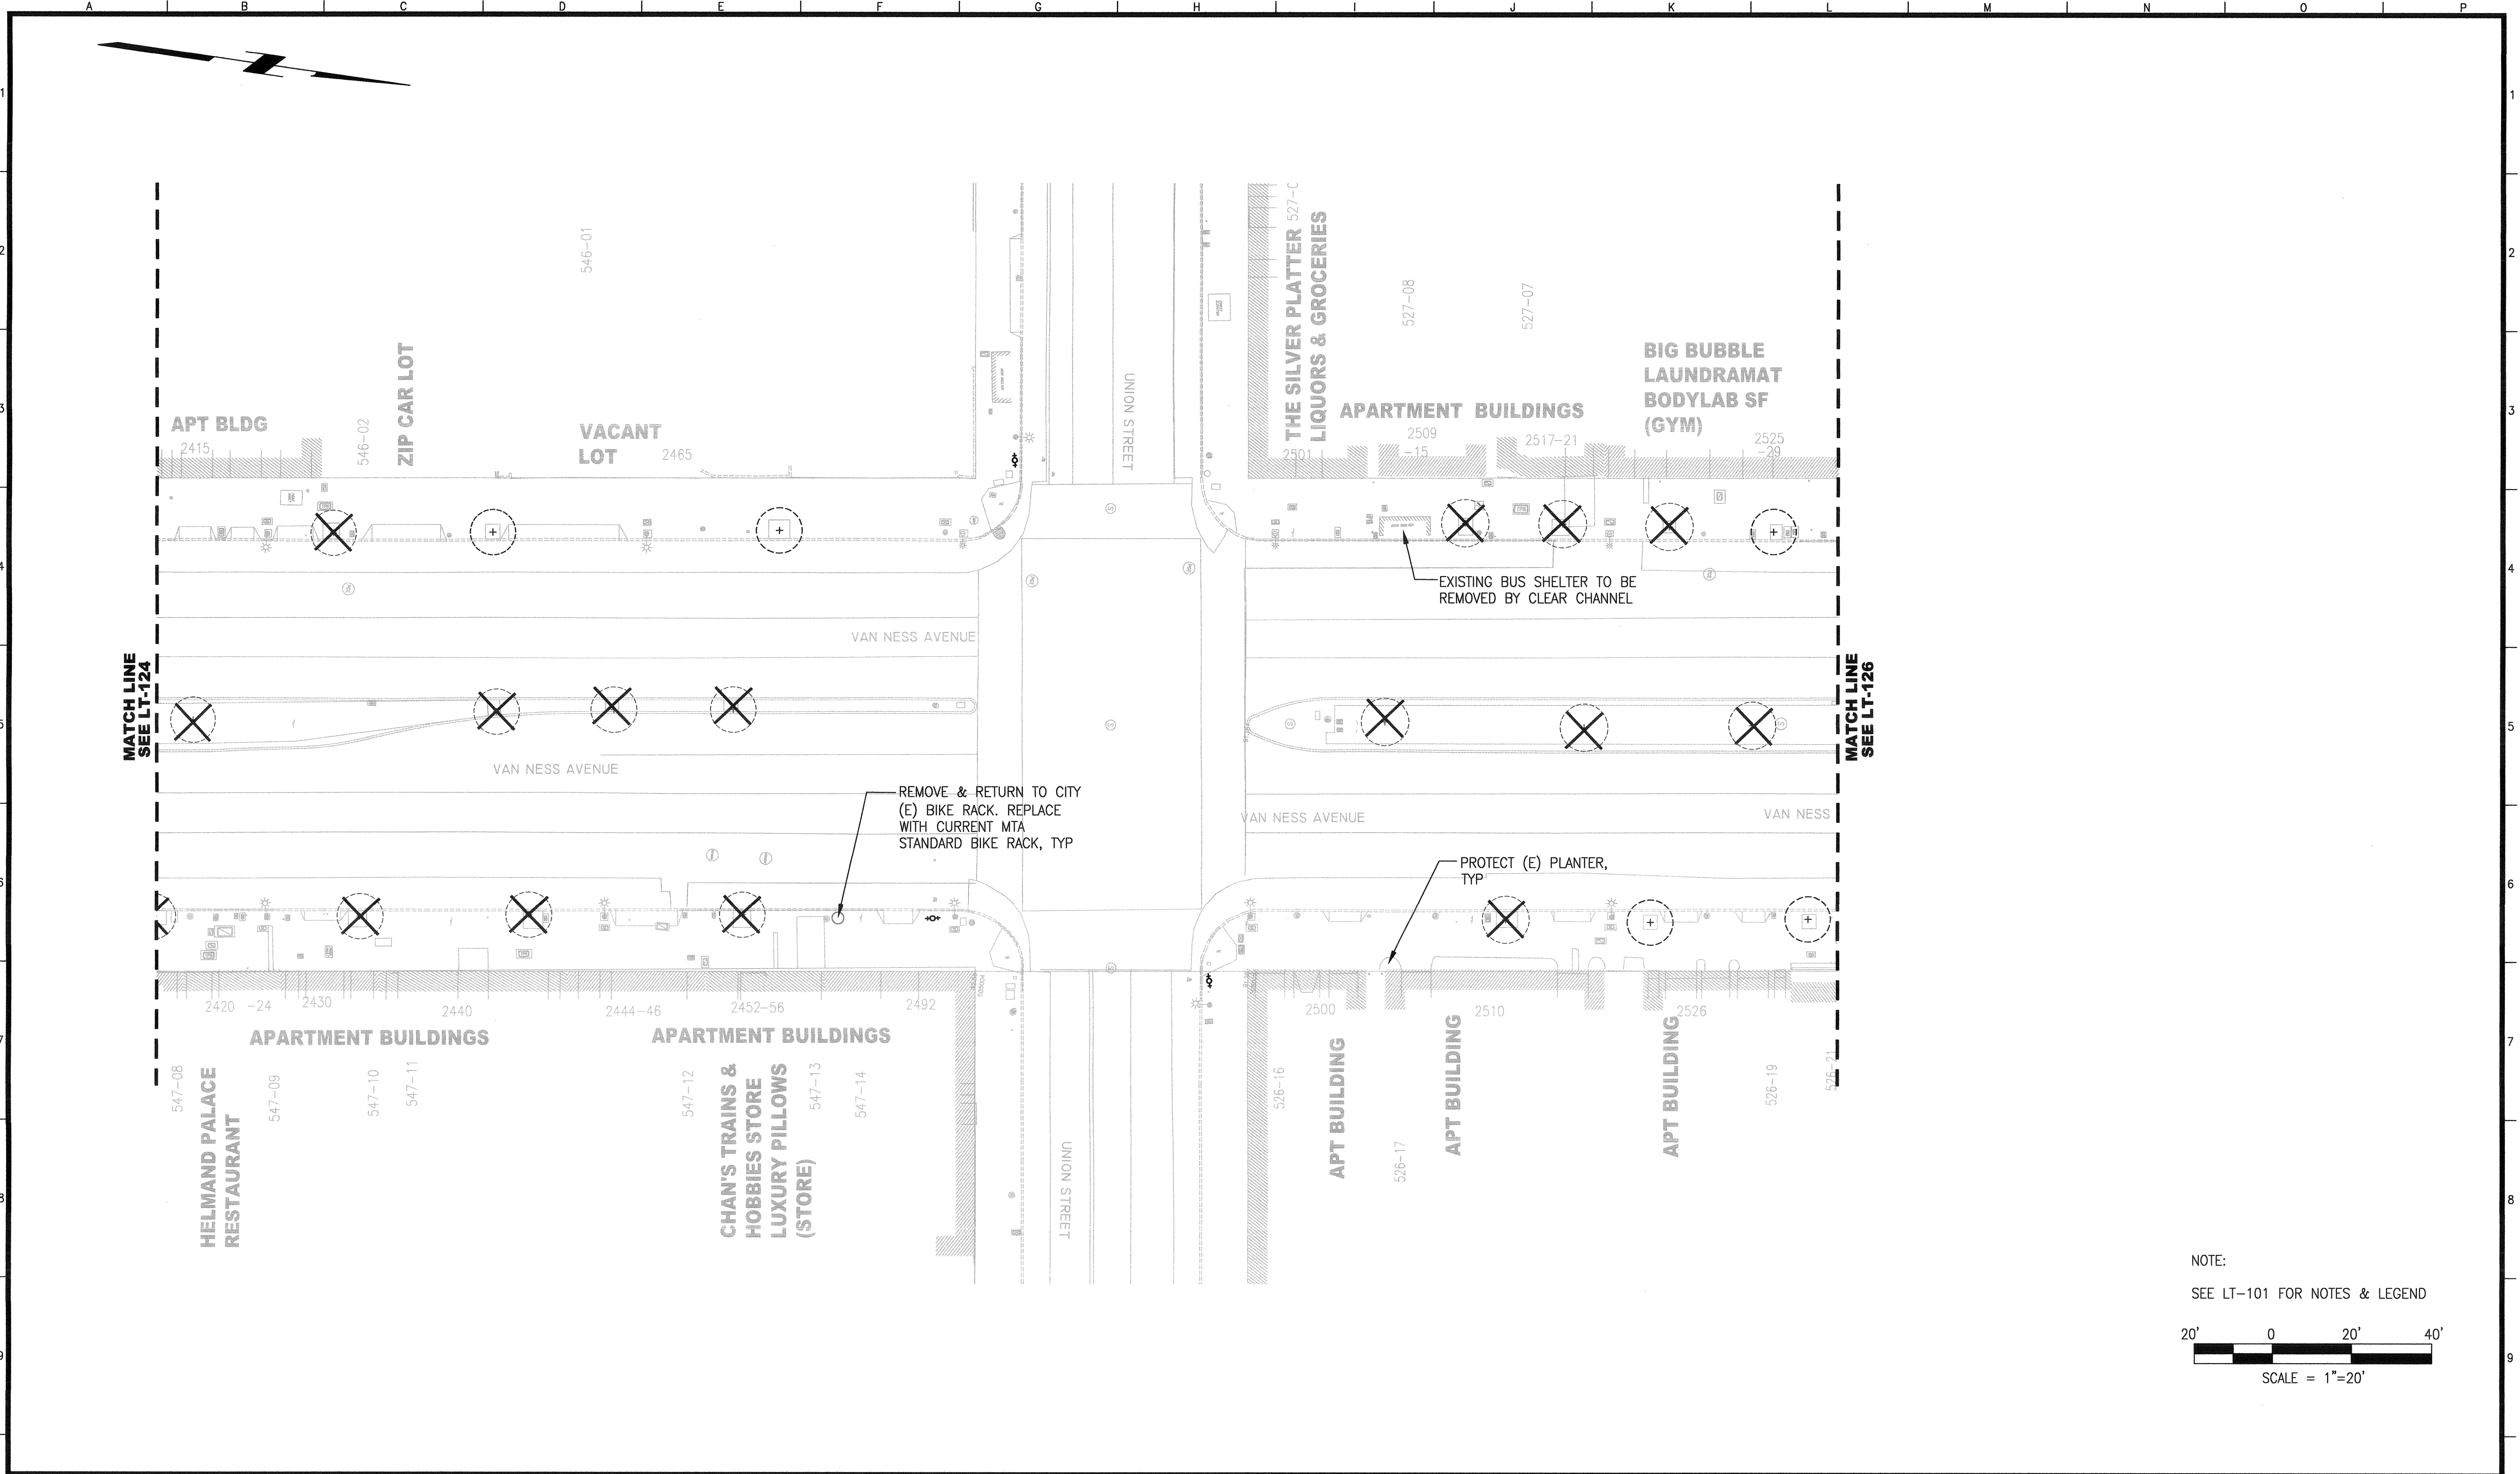


NOTE:  
SEE LT-101 FOR NOTES & LEGEND


20' 0 20' 40'  
SCALE = 1"=20'

| NO.  | DATE | DESCRIPTION | BY | APP. |
|--|------|-------------|----|------|
| TABLE OF REVISIONS   |      |             |    |      |
| THIS DRAWING WAS LAST MODIFIED: 04/15/16 14:57, BY: KLenhart |      |             |    |      |

REFERENCE INFORMATION  
& FILE NO. OF SURVEYS

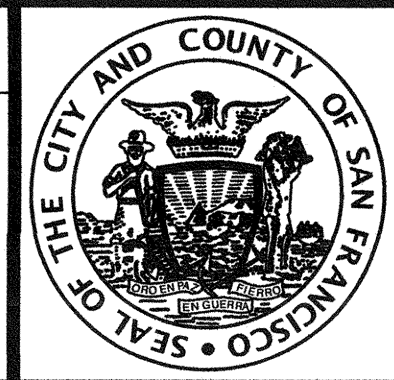

**INFRASTRUCTURE DIVISION**  
DEPARTMENT OF PUBLIC WORKS  
CITY AND COUNTY OF SAN FRANCISCO

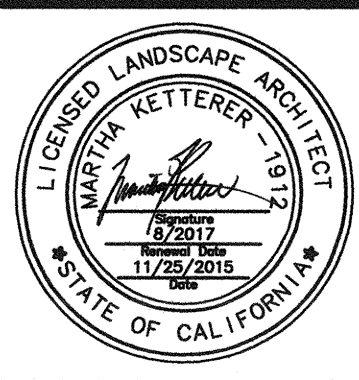

DESIGNED: DATE: MK/TE 04/2016  
DRAWN: DATE: BJ/KS 04/2016  
CHECKED: DATE: MK 04/2016


APPROVED: DATE: 04/16  
SECTION MANAGER  
PRINCIPAL ARCHITECT

SCALE: AS NOTED  
SHEET OF SHEETS OF

MUNI BUS RAPID TRANSIT SYSTEM  
VAN NESS CORRIDOR TRANSIT IMPROVEMENT PROJECT  
LANDSCAPE ARCHITECTURAL TREE REMOVAL  
AND DEMOLITION PLAN  
CTL 203+00 TO 207+25

CONTRACT NO. 2106J  
DRAWING NO. LT-125  
FILE NO. 102,525  
REV. NO. 0



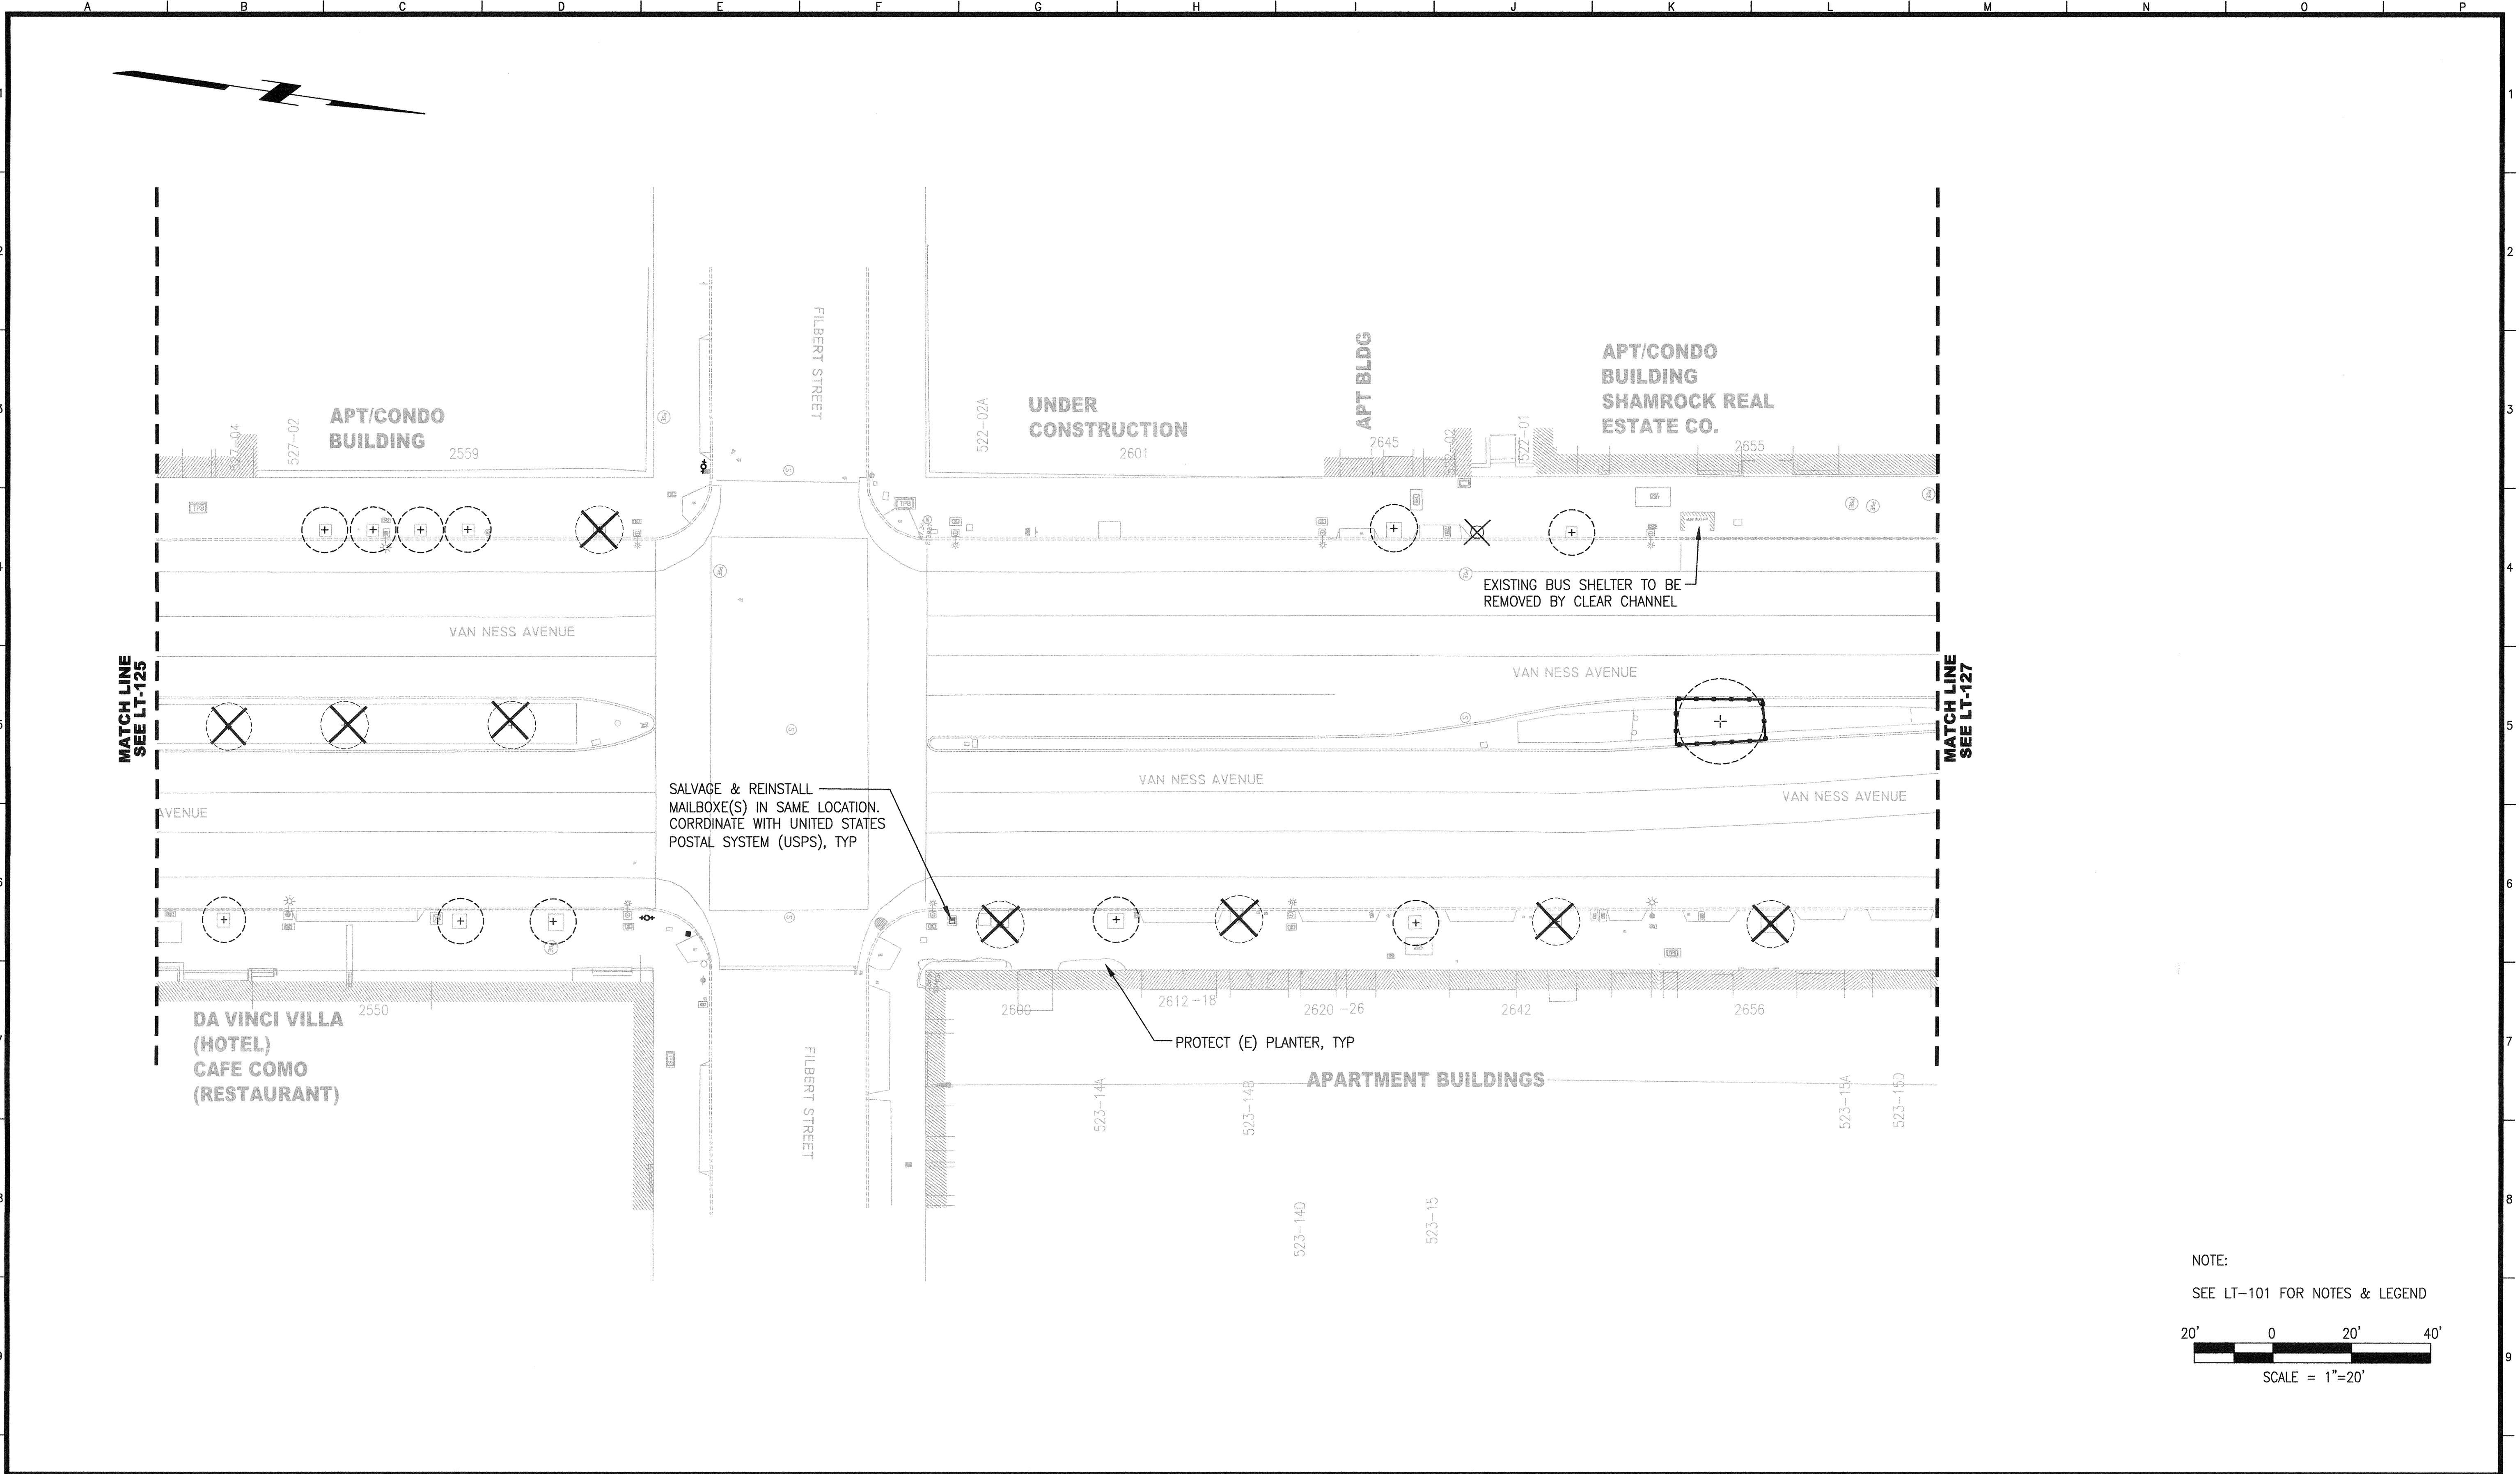


NOTE:  
SEE LT-101 FOR NOTES & LEGEND

20' 0 20' 40'  
SCALE = 1"=20'

| NO.  | DATE | DESCRIPTION | BY | APP. |
|--|------|-------------|----|------|
| TABLE OF REVISIONS   |      |             |    |      |
| THIS DRAWING WAS LAST MODIFIED: 04/15/16 14:57, BY: KLenhart |      |             |    |      |

REFERENCE INFORMATION  
& FILE NO. OF SURVEYS

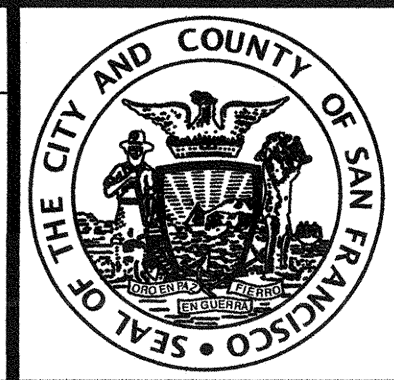

**INFRASTRUCTURE DIVISION**  
DEPARTMENT OF PUBLIC WORKS  
CITY AND COUNTY OF SAN FRANCISCO




DESIGNED: DATE: MK/TE 04/2016  
DRAWN: DATE: BJ/KS 04/2016  
CHECKED: DATE: MK 04/2016

APPROVED  
SECTION MANAGER  
PRINCIPAL ARCHITECT

SCALE:  
AS NOTED  
SHEET OF SHEETS  
OF

MUNI BUS RAPID TRANSIT SYSTEM  
VAN NESS CORRIDOR TRANSIT IMPROVEMENT PROJECT  
LANDSCAPE ARCHITECTURAL TREE REMOVAL  
AND DEMOLITION PLAN  
CTL 207+25 TO 211+75

CONTRACT NO. 2106J  
DRAWING NO. LT-126  
FILE NO. 102,526  
REV. NO. 0

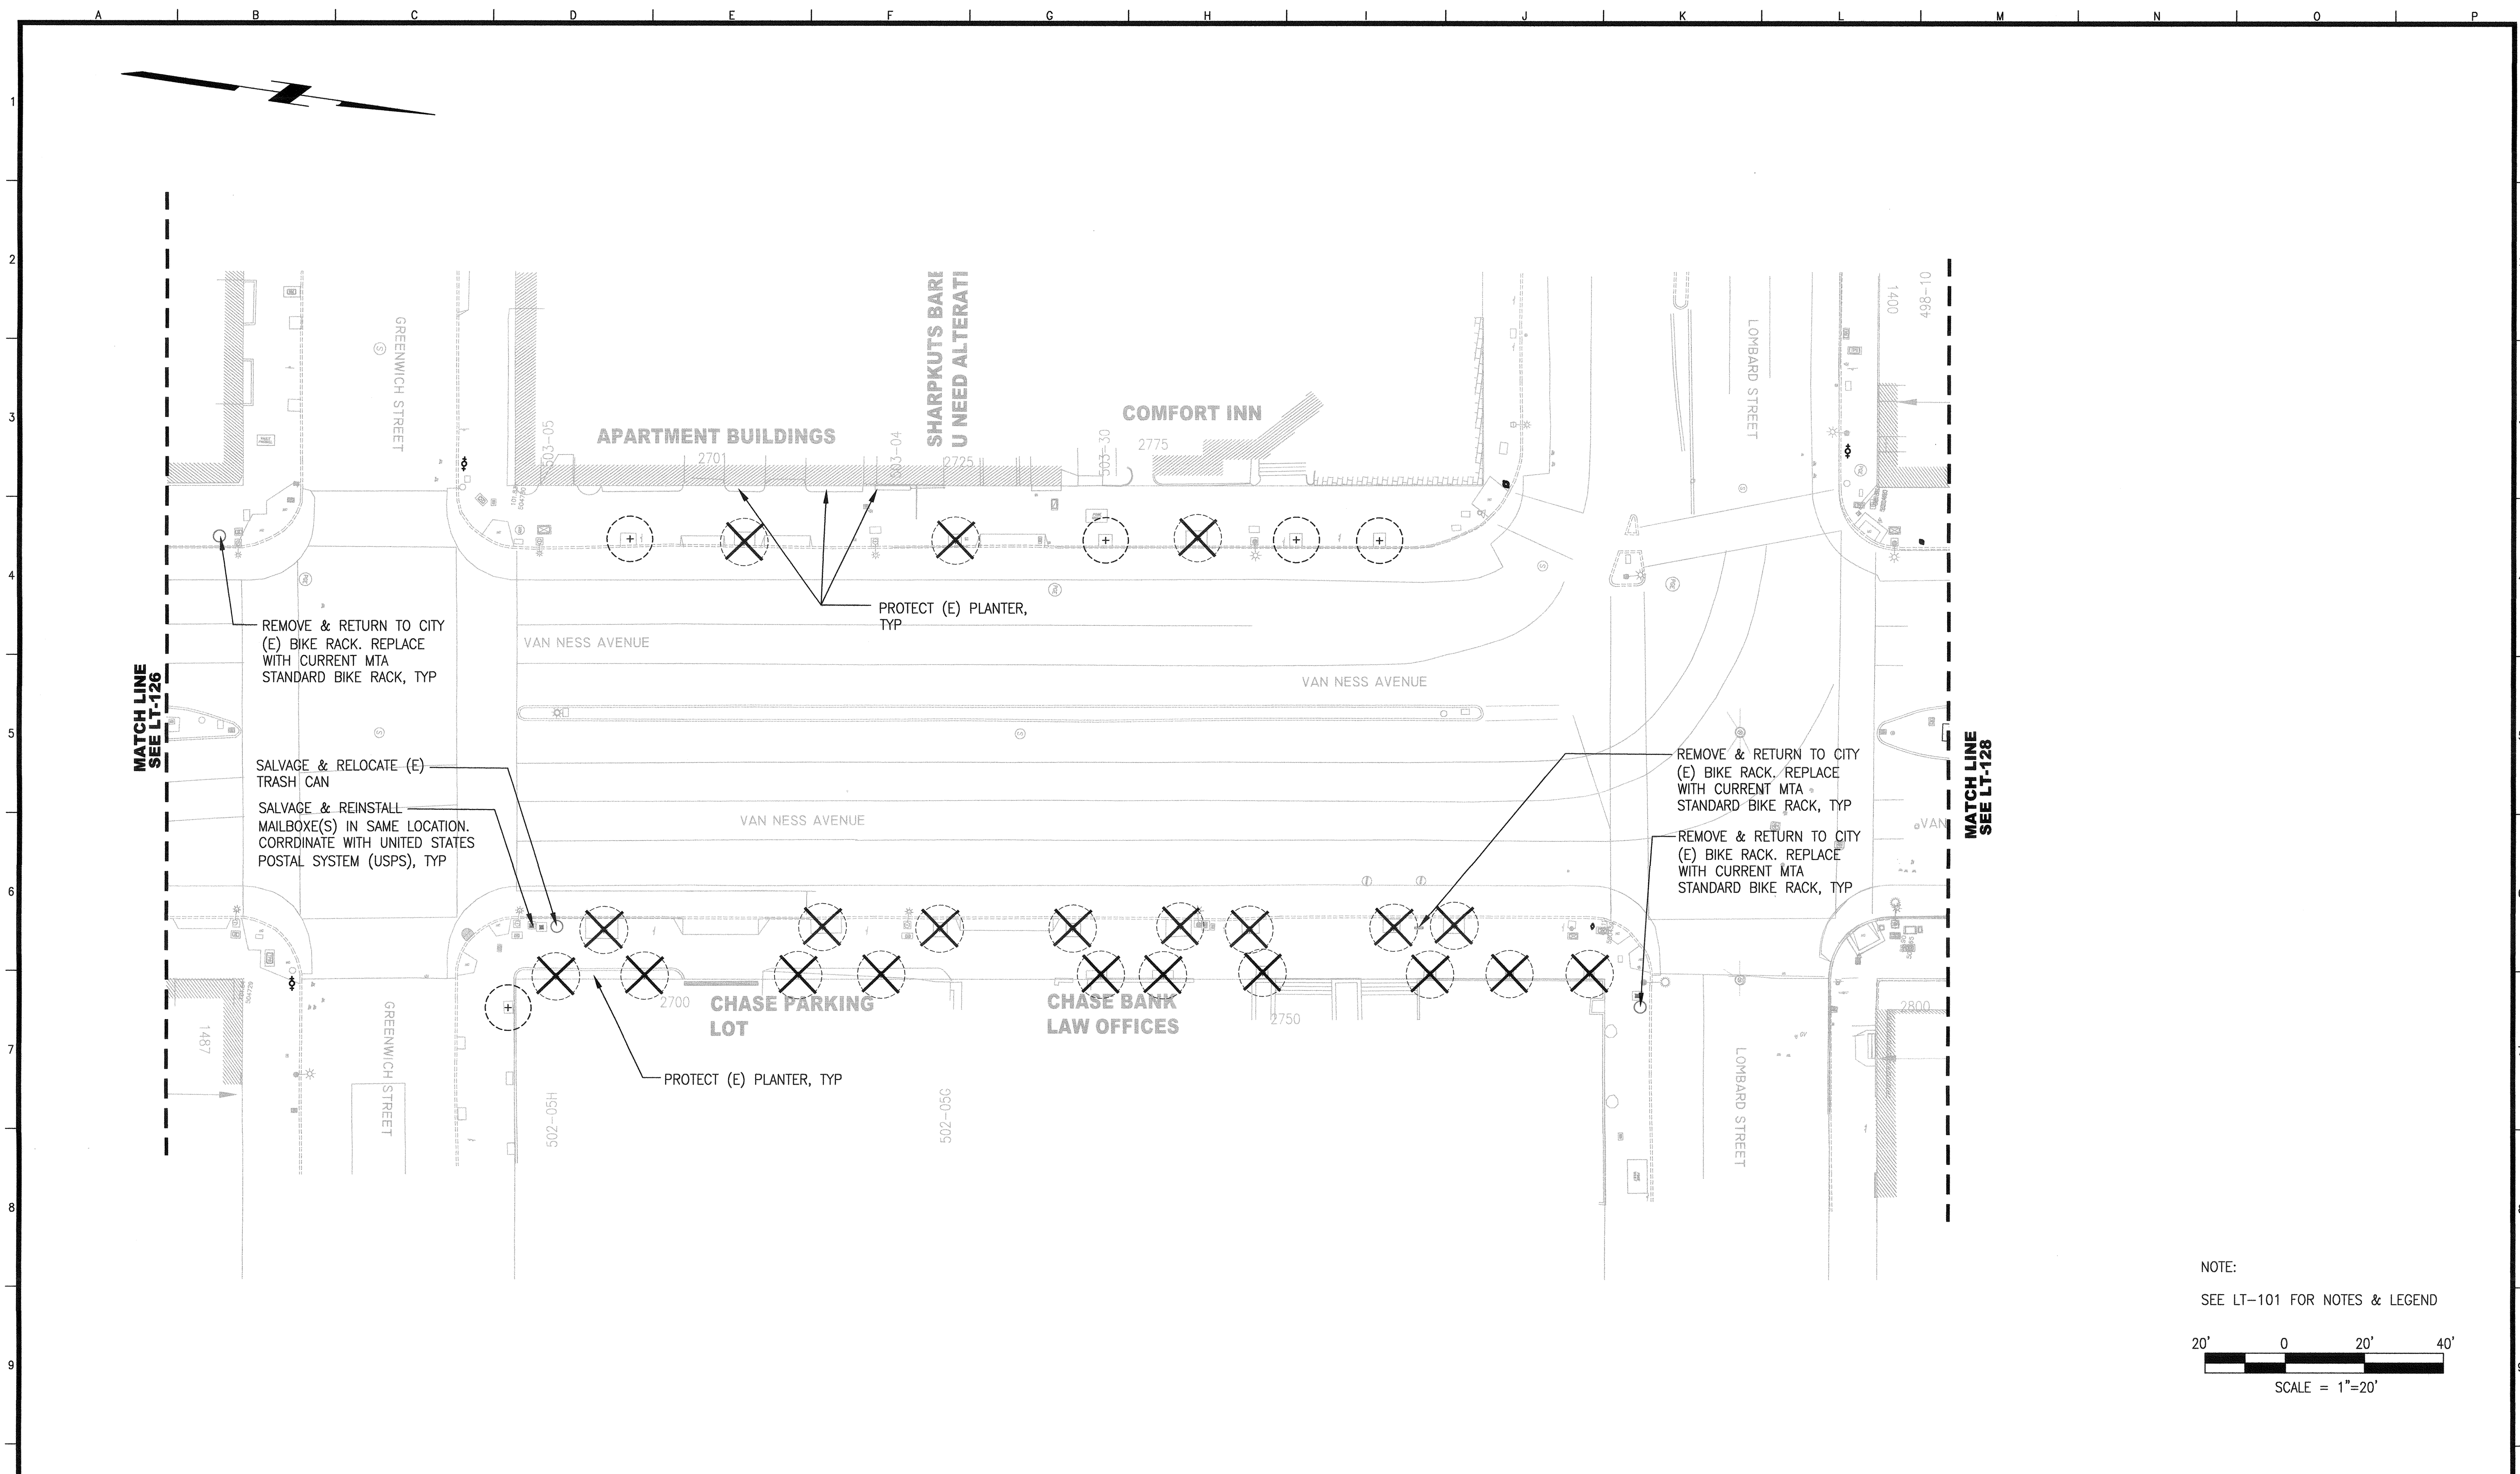


NOTE:  
SEE LT-101 FOR NOTES & LEGEND

20' 0 20' 40'  
SCALE = 1"=20'

| NO.  | DATE | DESCRIPTION | BY | APP. |
|--|------|-------------|----|------|
| TABLE OF REVISIONS   |      |             |    |      |
| THIS DRAWING WAS LAST MODIFIED: 04/15/16 14:57, BY: KLenhart |      |             |    |      |

REFERENCE INFORMATION  
& FILE NO. OF SURVEYS

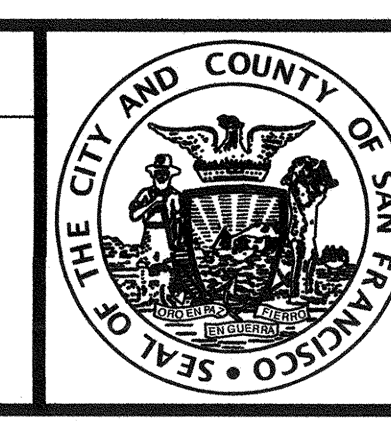

**INFRASTRUCTURE DIVISION**  
DEPARTMENT OF PUBLIC WORKS  
CITY AND COUNTY OF SAN FRANCISCO



DESIGNED: DATE: MK/TE 04/2016  
DRAWN: DATE: BJ/KS 04/2016  
CHECKED: DATE: MK 04/2016


APPROVED  
SECTION MANAGER  
PRINCIPAL ARCHITECT

SCALE:  
AS NOTED  
SHEET OF SHEETS  
OF


MUNI BUS RAPID TRANSIT SYSTEM  
VAN NESS CORRIDOR TRANSIT IMPROVEMENT PROJECT  
LANDSCAPE ARCHITECTURAL TREE REMOVAL  
AND DEMOLITION PLAN  
CTL 211+75 TO 216+25

CONTRACT NO. 2106J  
DRAWING NO. LT-127  
FILE NO. 102,527  
REV. NO. 0



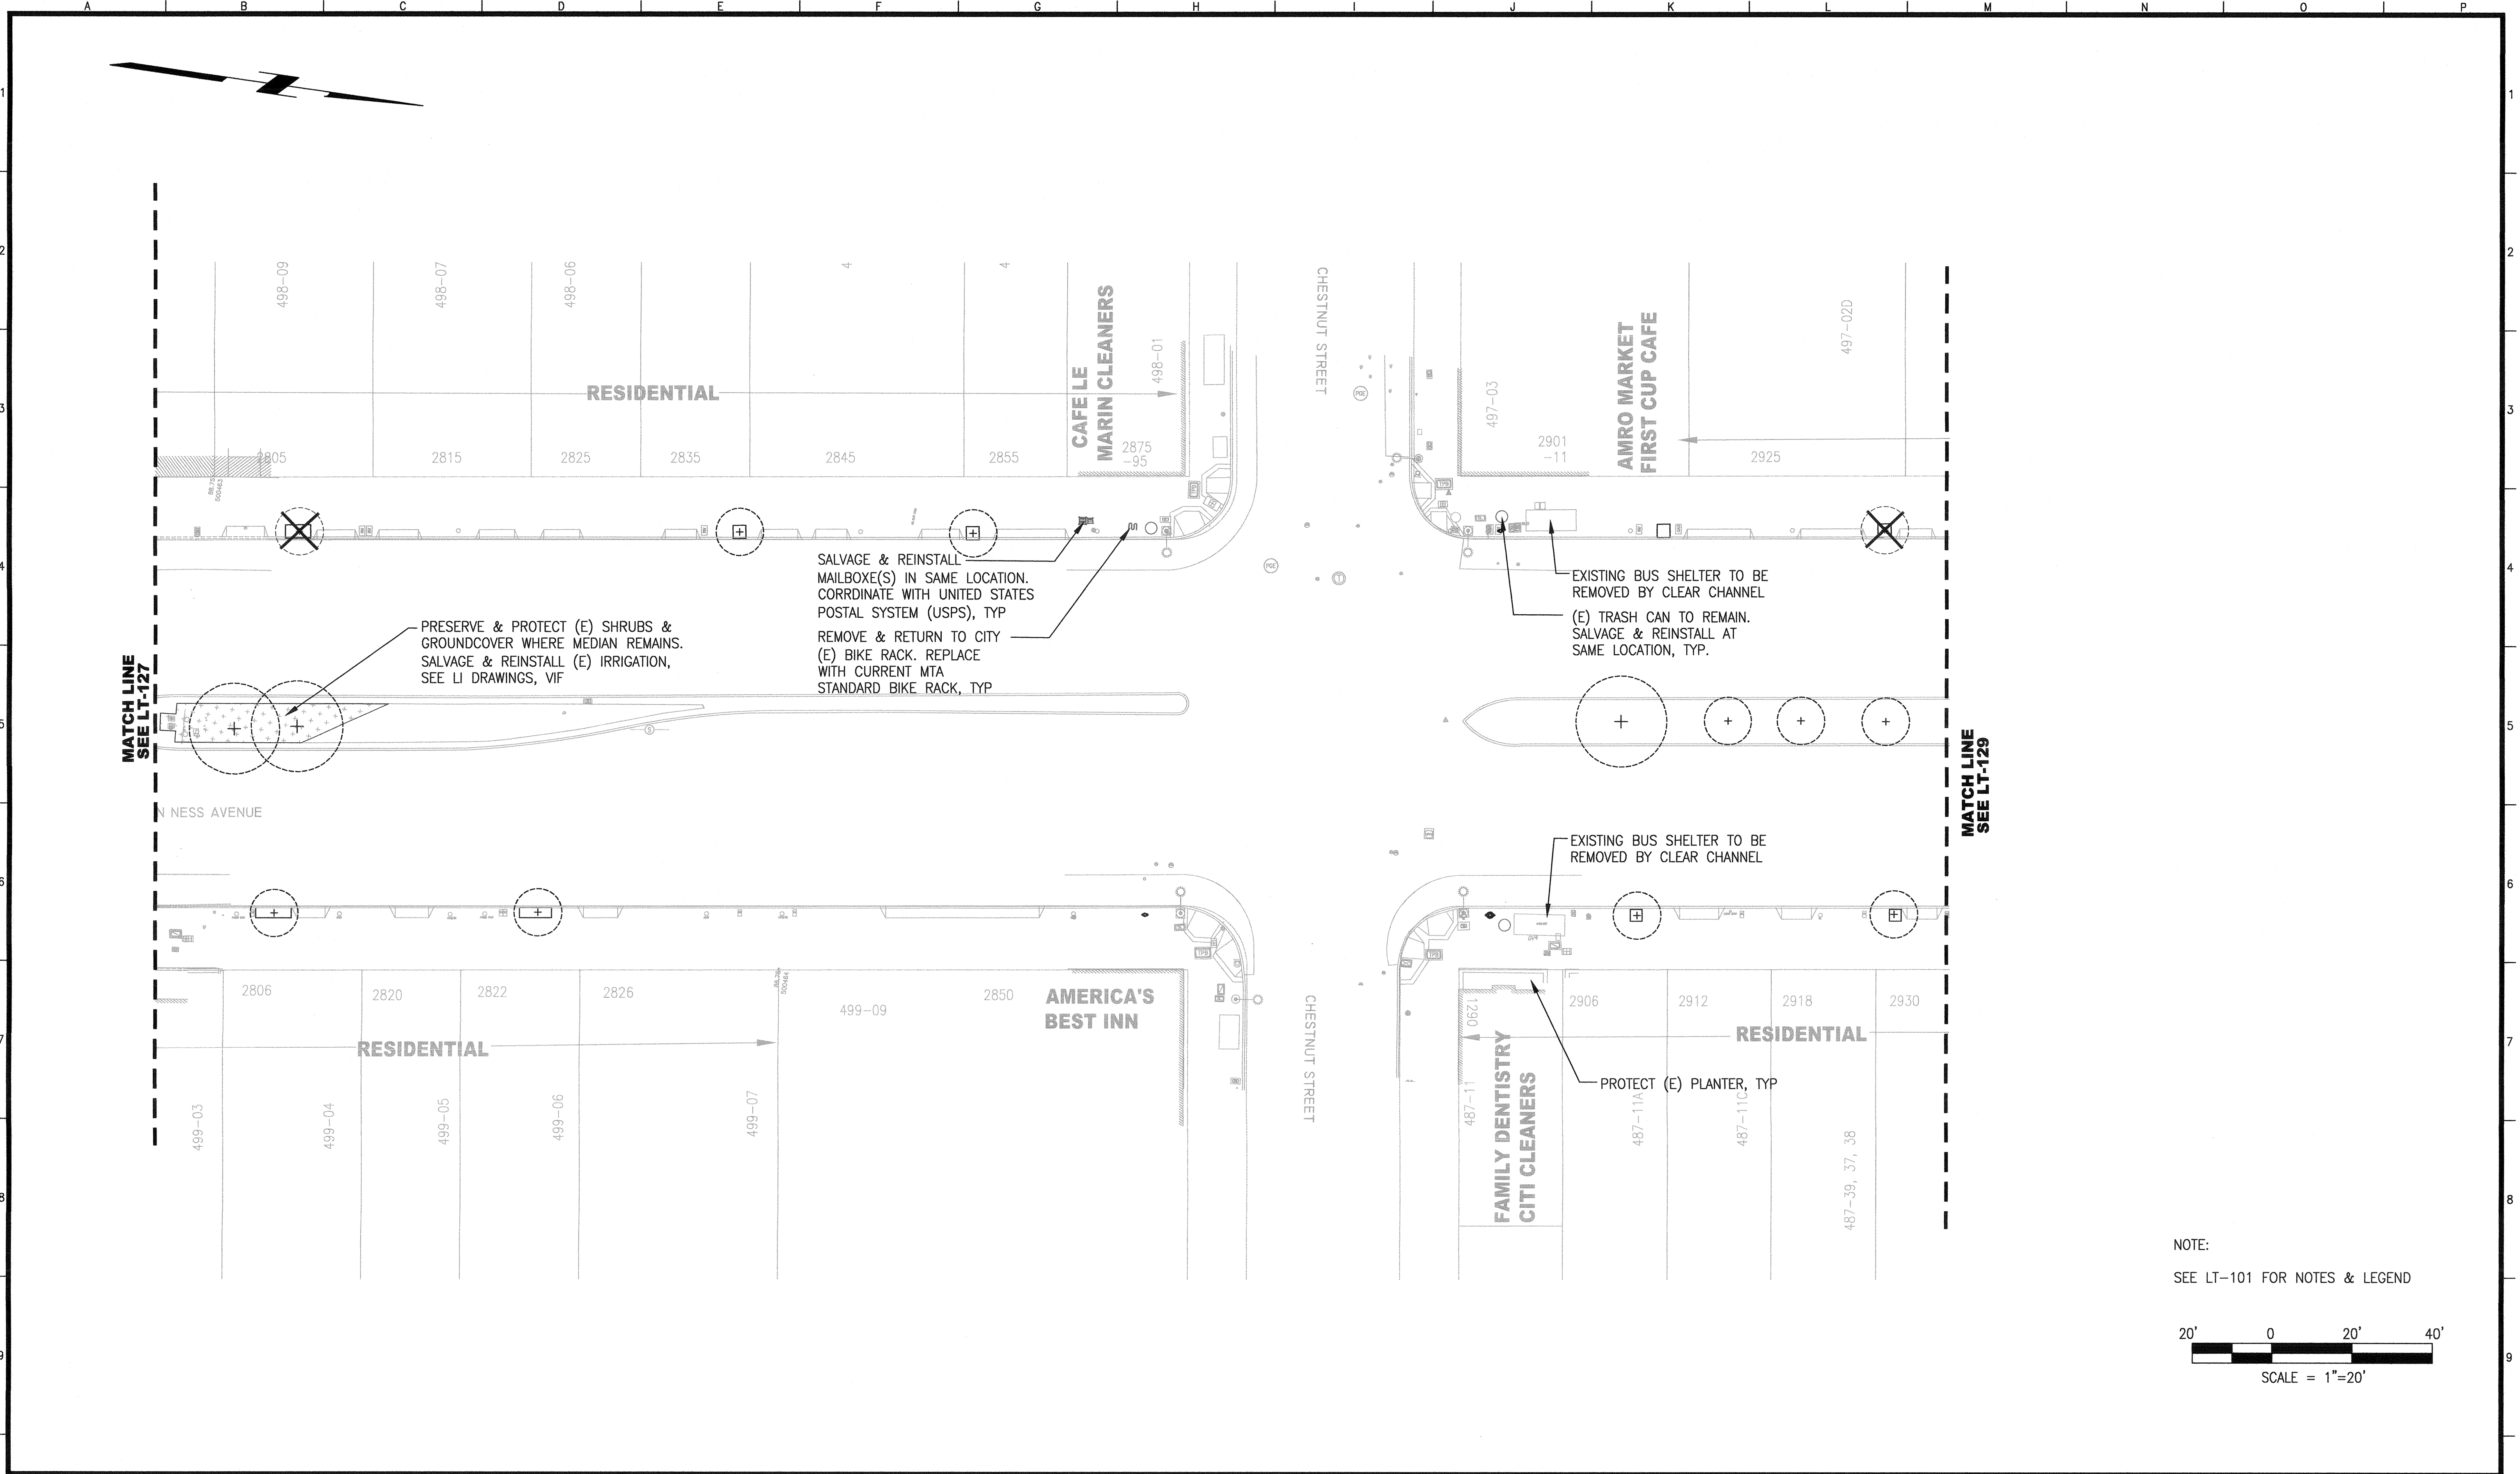


NOTE:  
SEE LT-101 FOR NOTES & LEGEND

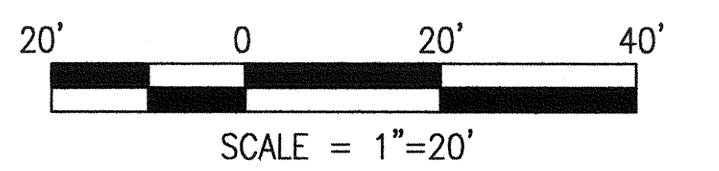

| NO.  | DATE | DESCRIPTION | BY | APP. |
|--|------|-------------|----|------|
| TABLE OF REVISIONS   |      |             |    |      |
| THIS DRAWING WAS LAST MODIFIED: 04/15/16 14:57, BY: KLenhart |      |             |    |      |

REFERENCE INFORMATION  
& FILE NO. OF SURVEYS

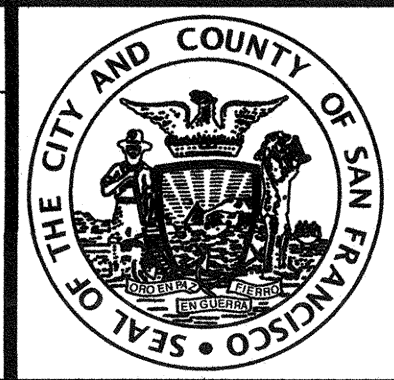

**INFRASTRUCTURE DIVISION**  
DEPARTMENT OF PUBLIC WORKS  
CITY AND COUNTY OF SAN FRANCISCO



DESIGNED: DATE: MK/TE 04/2016  
DRAWN: DATE: BJ/KS 04/2016  
CHECKED: DATE: MK 04/2016

APPROVED: DATE: 04/18  
SECTION MANAGER  
PRINCIPAL ARCHITECT


SCALE:  
AS NOTED  
SHEET OF SHEETS  
OF

MUNI BUS RAPID TRANSIT SYSTEM  
VAN NESS CORRIDOR TRANSIT IMPROVEMENT PROJECT  
LANDSCAPE ARCHITECTURAL TREE REMOVAL  
AND DEMOLITION PLAN  
CTL 216+25 TO 220+75

CONTRACT NO. 2106J  
DRAWING NO. LT-128  
FILE NO. 102,528  
REV. NO. 0





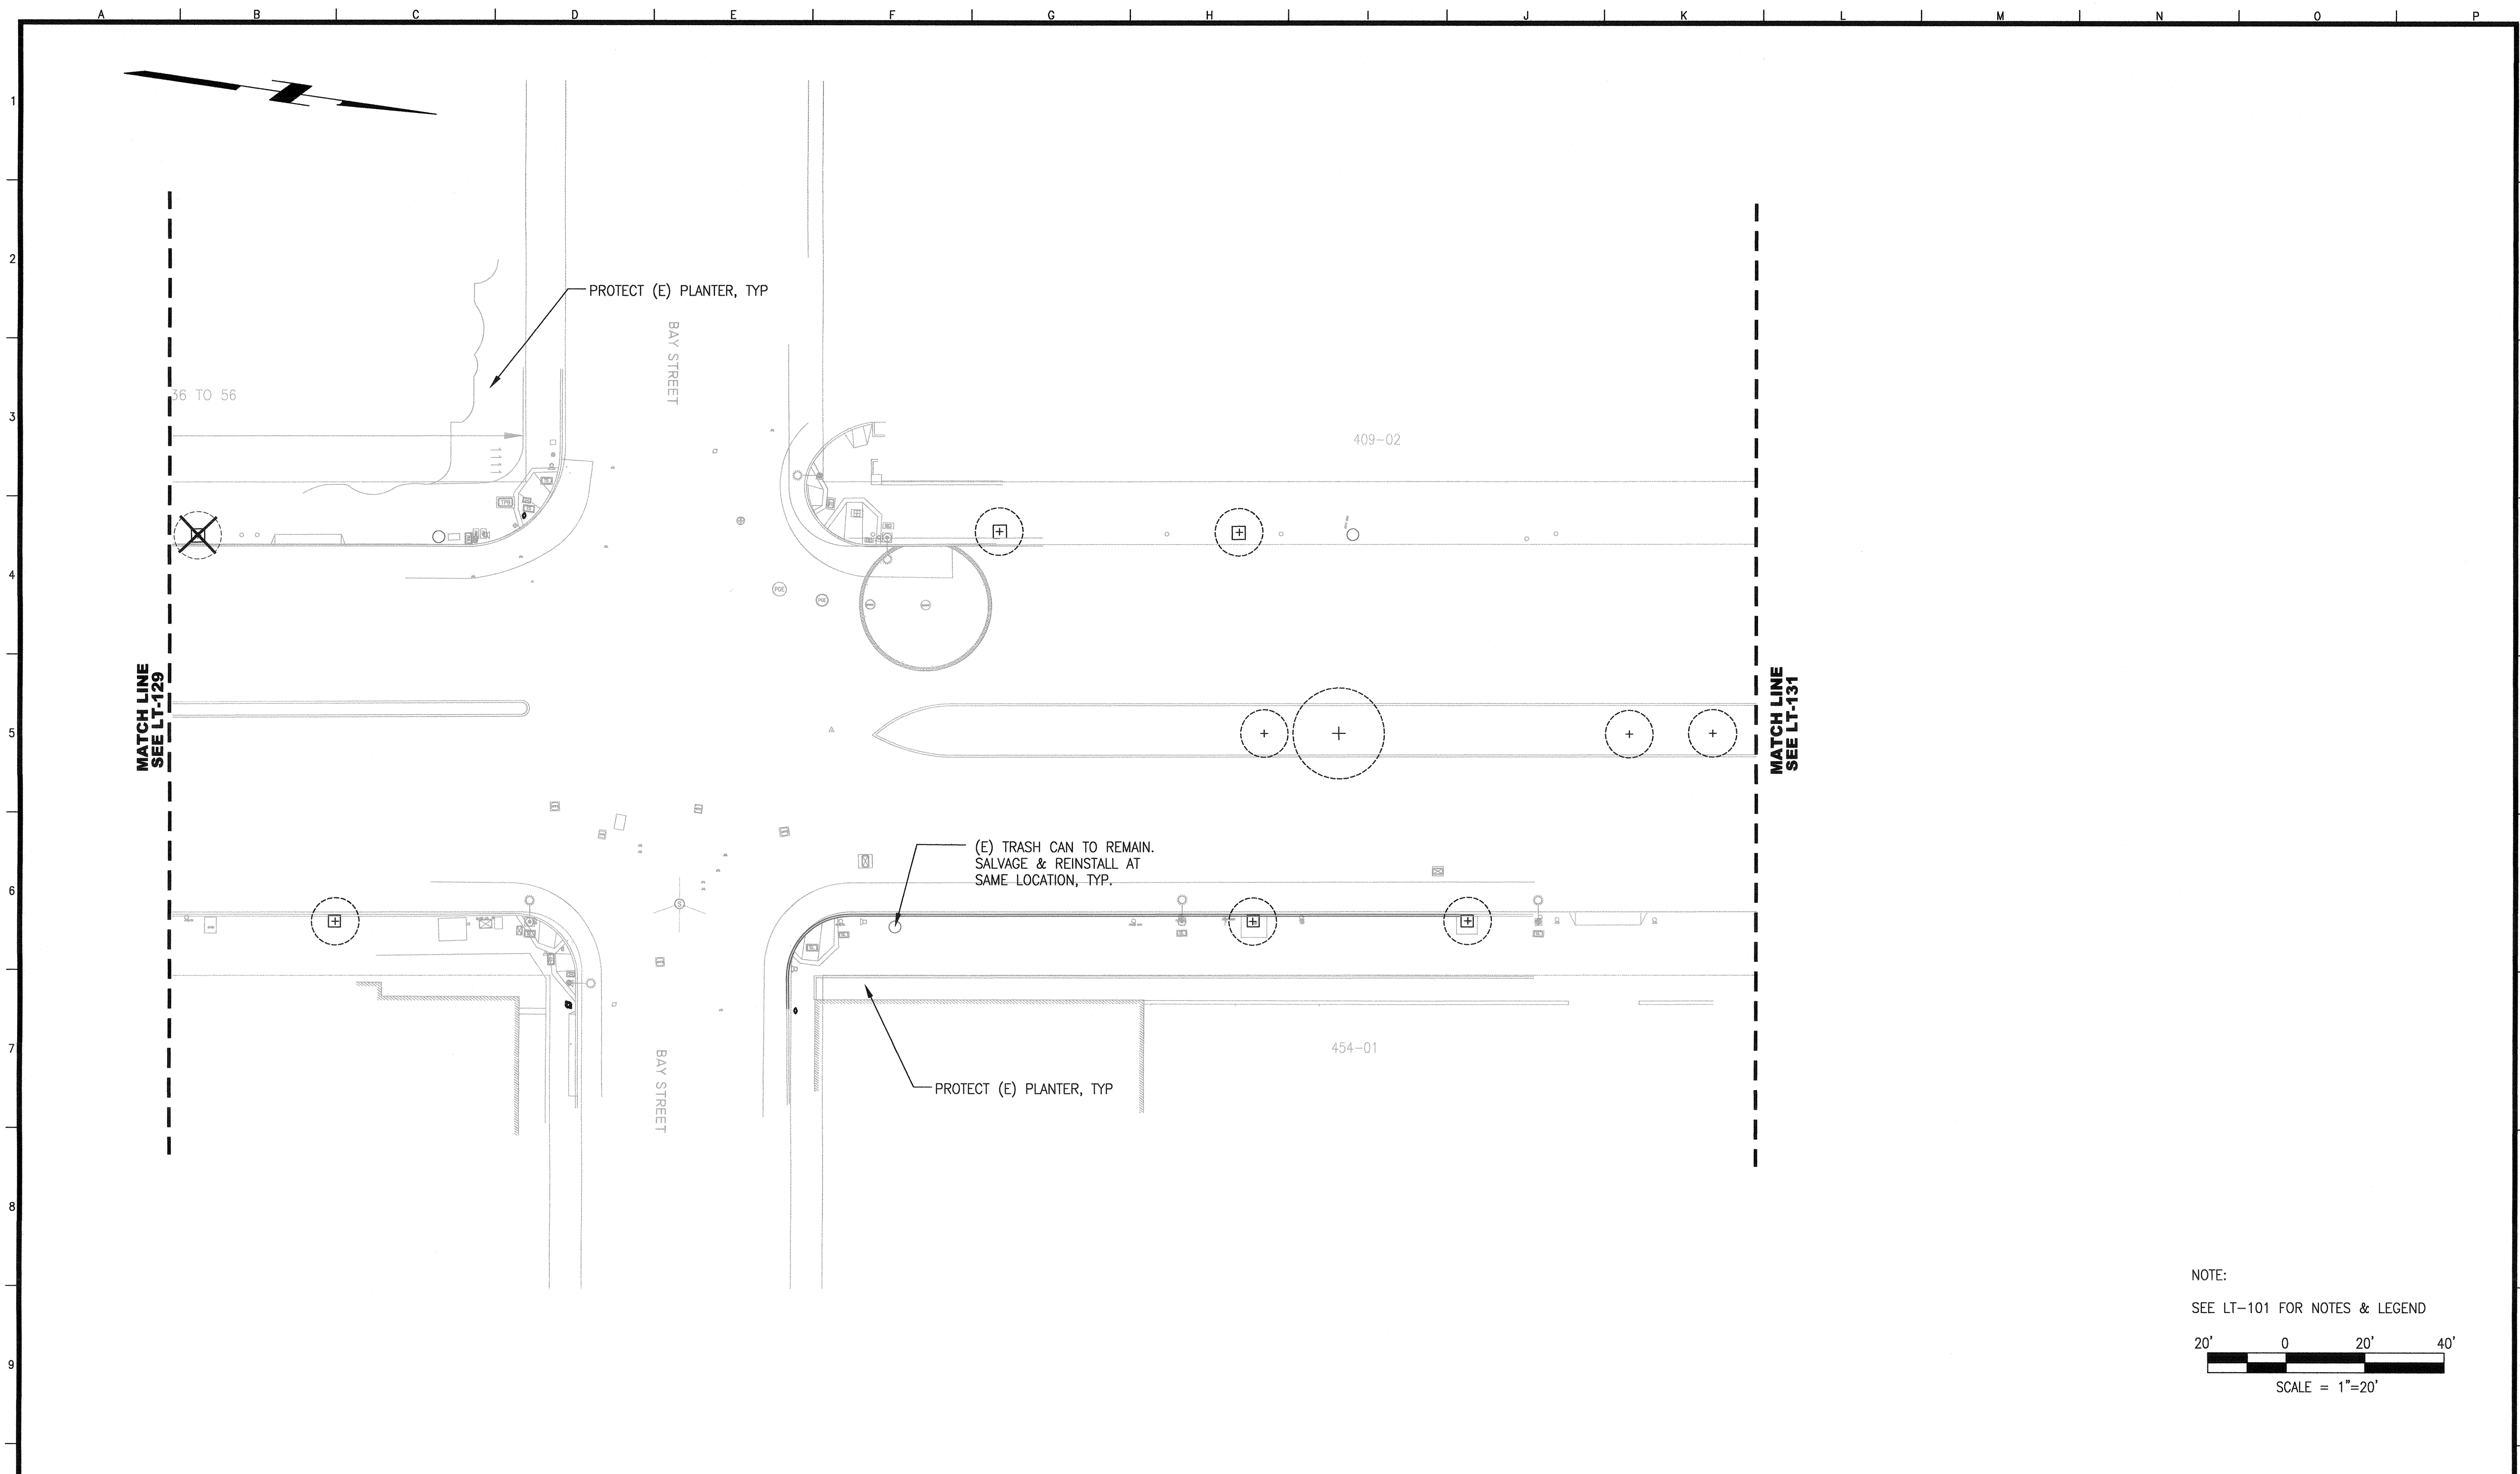


NOTE:  
 SEE LT-101 FOR NOTES & LEGEND

SCALE = 1"=20'

| NO.  | DATE | DESCRIPTION | BY | APP. |
|--|------|-------------|----|------|
| TABLE OF REVISIONS   |      |             |    |      |
| THIS DRAWING WAS LAST MODIFIED: 04/15/16 14:57, BY: KLenhart |      |             |    |      |

REFERENCE INFORMATION  
 & FILE NO. OF SURVEYS

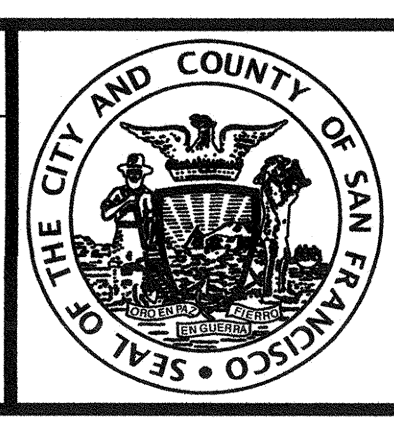

**INFRASTRUCTURE DIVISION**  
 DEPARTMENT OF PUBLIC WORKS  
 CITY AND COUNTY OF SAN FRANCISCO




DESIGNED: DATE: MK/TE 04/2016  
 DRAWN: DATE: BJ/KS 04/2016  
 CHECKED: DATE: MK 04/2016

APPROVED  
 SECTION MANAGER  
 PRINCIPAL ARCHITECT

SCALE:  
 AS NOTED  
 SHEET OF SHEETS  
 OF

MUNI BUS RAPID TRANSIT SYSTEM  
 VAN NESS CORRIDOR TRANSIT IMPROVEMENT PROJECT  
 LANDSCAPE ARCHITECTURAL TREE REMOVAL  
 AND DEMOLITION PLAN  
 CTL 224+75 TO 228+75

CONTRACT NO. 2106J  
 DRAWING NO. LT-130  
 FILE NO. 102,530  
 REV. NO. 0

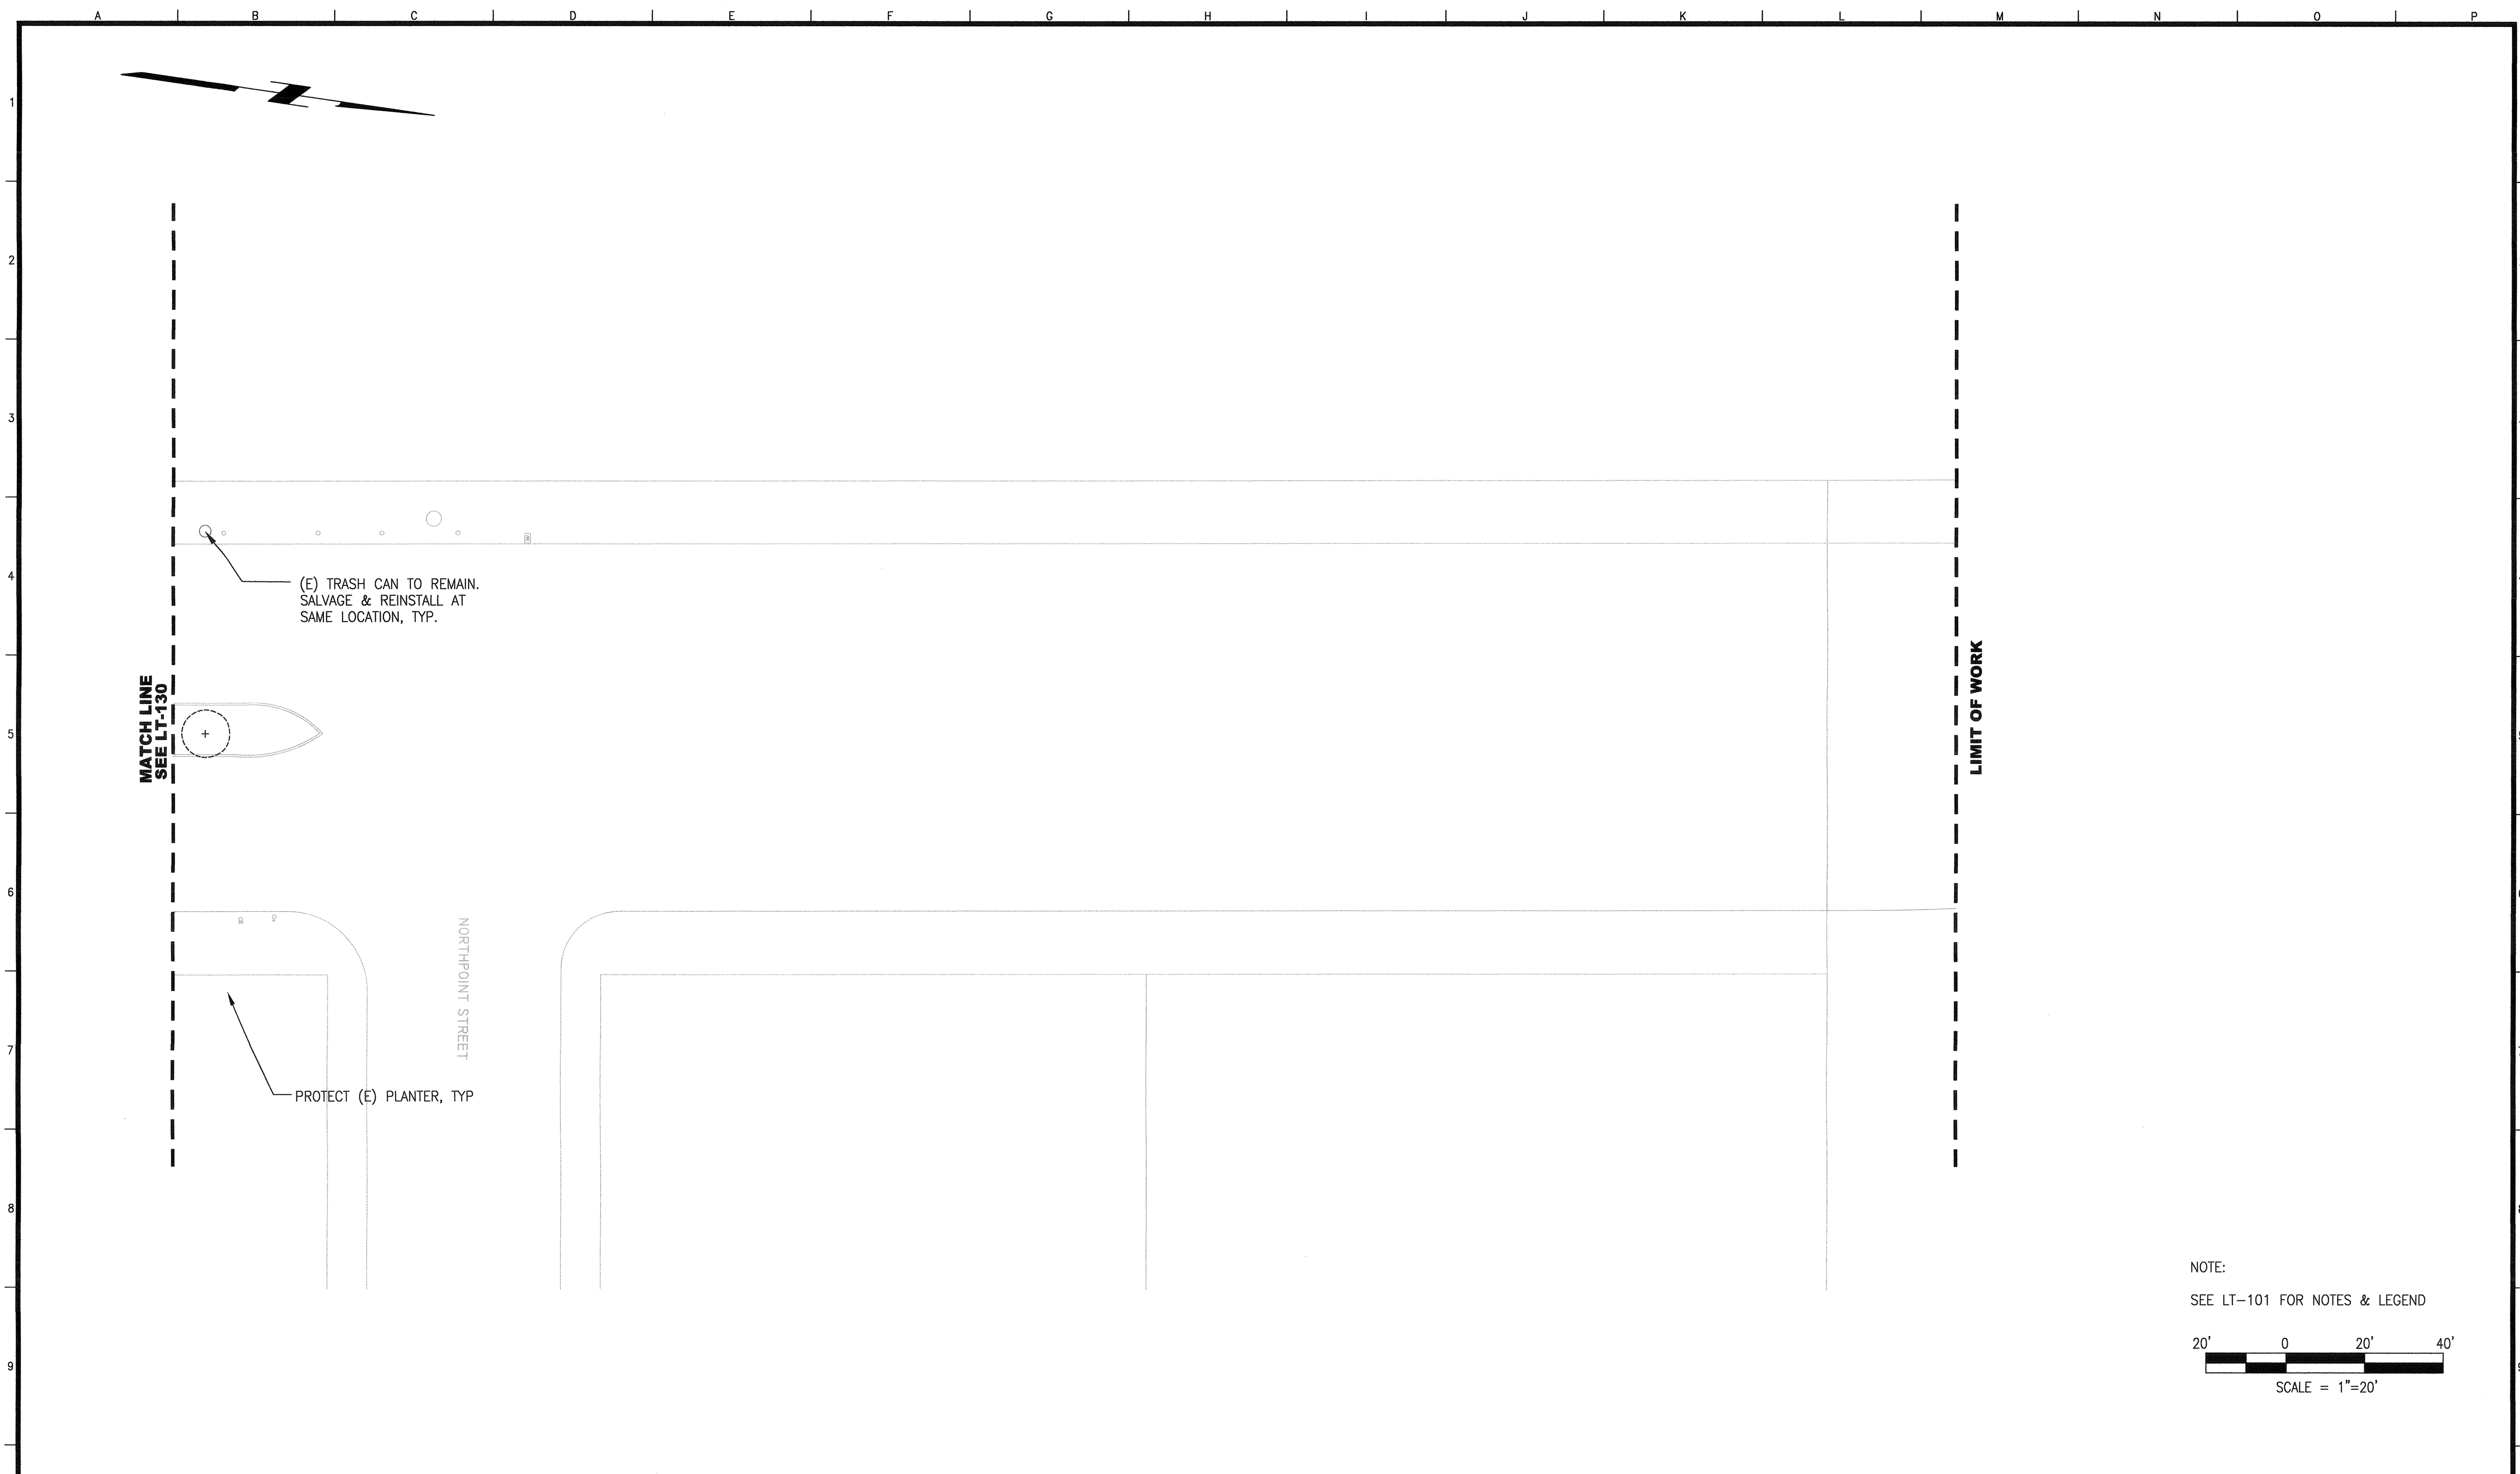


NOTE:  
SEE LT-101 FOR NOTES & LEGEND


SCALE = 1"=20'

| NO.  | DATE | DESCRIPTION | BY | APP. |
|--|------|-------------|----|------|
| TABLE OF REVISIONS   |      |             |    |      |
| THIS DRAWING WAS LAST MODIFIED: 04/15/16 14:57, BY: KLenhart |      |             |    |      |

REFERENCE INFORMATION  
& FILE NO. OF SURVEYS

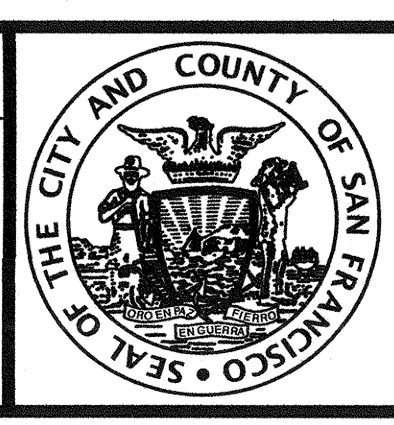

**INFRASTRUCTURE DIVISION**  
DEPARTMENT OF PUBLIC WORKS  
CITY AND COUNTY OF SAN FRANCISCO

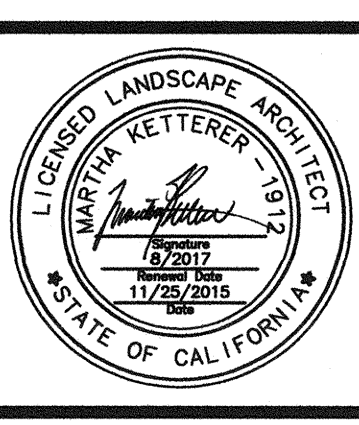

DESIGNED: DATE: MK/TE 04/2016  
DRAWN: DATE: BJ/KS 04/2016  
CHECKED: DATE: MK 04/2016

APPROVED  
SECTION MANAGER  
PRINCIPAL ARCHITECT

SCALE:  
AS NOTED  
SHEET OF SHEETS  
OF

MUNI BUS RAPID TRANSIT SYSTEM  
VAN NESS CORRIDOR TRANSIT IMPROVEMENT PROJECT  
LANDSCAPE ARCHITECTURAL TREE REMOVAL  
AND DEMOLITION PLAN  
CTL 228+75 TO 232+93

CONTRACT NO. 2106J  
DRAWING NO. LT-131  
FILE NO. 102,531  
REV. NO. 0