

GENERAL ABBREVIATIONS

ADA	AMERICANS WITH DISABILITIES ACT
ADD'L	ADDITIONAL
AGG.	AGGREGATE
CCSF	CITY & COUNTY OF SAN FRANCISCO
DEMO	DEMOLISH
DEPT.	DEPARTMENT
DPW	PUBLIC WORKS OPTIONAL SIDEWALK
FG	FINISH GRADE
HT.	HEIGHT
INFO.	INFORMATION
L.G.I	LANDSCAPE GREEN INFRASTRUCTURE
L.O.W	LIMIT OF WORK
MTA	MUNICIPAL TRANSPORTATION AGENCY
P.A.	PLANTING AREA
S.C.D.	SEE CIVIL DRAWINGS
S.E.D.	SEE ELECTRICAL DRAWINGS
U.O.N.	UNLESS OTHERWISE NOTED
V.I.F.	VERIFY IN FIELD

LAYOUT LEGEND


SYMBOL	DESCRIPTION
	SIDEWALK UNIT PAVERS (4/LD-1)
	MEDIAN UNIT PAVERS (3/LD-2) (4/LD-2)
	INTEGRAL COLOR CONCRETE PAVING, SEE SPECS
	(N) PAVING TO MATCH (E) INTEGRAL COLOR CONCRETE AND SCORING PATTERN PAVING. CONTRACTOR TO DOCUMENT EXISTING CONDITION AND SUBMIT SHOP DRAWINGS FOR APPROVAL BY CITY REPRESENTATIVE.
	CCSF STANDARD CONCRETE PAVING
	PRECAST CONCRETE CURB REPLACEMENT (1/2/LD-3)
	LIMITS OF DELETABLE BID ITEM—INTEGRAL COLOR SIDEWALK PAVING
	(N) TREE WELL (2/LP-134)
	TOOLED SCORE JOINT, TYP. (1/LD-1)
	CONTROL JOINT, TYP. (2/LD-1)
	TREES TO REMAIN
	OVERHEAD CATENARY SYSTEM SUPPORT POST & LIGHTING FIXTURES. SEE OV & SL PLANS.
	CURB RAMPS, SEE CR DRAWINGS
	FIRE HYDRANT, SEE HYDRAULIC DRAWINGS
	(E) SUB-SIDEWALK BASEMENT

GENERAL NOTES

- SEE CIVIL DRAWINGS (S.C.D.) FOR BULBOUT GRADING & CURB RAMP INFO.
- ANY SIDEWALK PAVING MATERIALS OTHER THAN CONCRETE PAVING TO BE REMOVED & REPLACED IN KIND.
- ALL WORK TO BE PERFORMED SHALL CONFORM TO ALL APPLICABLE CODES AND ORDINANCES OF GOVERNMENTAL AGENCIES HAVING JURISDICTION OVER THE PROJECT.
- PROTECT ALL UTILITIES, IMPROVEMENTS AND STRUCTURES WHETHER SHOWN ON THE DRAWINGS AND RESTORE TO NEW CONDITION AT NO ADDITIONAL COST TO THE CITY IF DAMAGED DURING THE COURSE OF WORK.
- COORDINATE ALL WORK TO PREVENT CONFLICTS BETWEEN TRADES AND REPORT CONFLICTS OR INCONGRUITIES BETWEEN NEW IMPROVEMENTS AND EXISTING FACILITIES TO THE CITY REPRESENTATIVE BEFORE STARTING WORK WHICH IS AFFECTED THEREBY.
- CLEAR AND REMOVE ALL ORGANIC MATTER, DEBRIS AND RUBBISH FROM WITHIN THE LIMIT OF WORK. SEE SPECIFICATIONS AND DEMOLITION NOTES FOR STOCKPILING AND DISPOSAL.
- PRIOR TO DEMOLITION, PERFORM A SITE WALK-THROUGH WITH CITY REPRESENTATIVE TO REVIEW REMOVAL OF EXISTING PLANT MATERIAL AS OUTLINED IN THE PLANS.
- PROTECT ALL TREES FROM DAMAGE. REFER TO SPECS.
- RESET (E) UTILITY BOXES IN ALL SIDEWALK AND PAVING AREAS TO NEW PAVING ELEVATIONS.
- VERIFY ALL DIMENSIONS IN THE FIELD PRIOR TO BEGINNING CONSTRUCTION AND REPORT ANY DISCREPANCIES TO THE CITY REPRESENTATIVE BEFORE PROCEEDING.
- WRITTEN DIMENSIONS SUPERSEDE SCALED DIMENSIONS.
- ALL DIMENSIONS AT CURB ARE FROM FACE OF CURB (F.O.C.) UNLESS OTHERWISE NOTED.
- ALL DIMENSIONS SHALL BE MEASURED HORIZONTALLY.
- STAKE ALL PAVED AREAS FOR REVIEW BY THE CITY REPRESENTATIVE BEFORE FINAL CONSTRUCTION.
- CONCRETE BAND AT ALL LOCATIONS WHERE UTILITY VAULTS ABUT UNIT PAVERS. SEE DETAIL 4/LD-5
- WHERE SITE FEATURES OCCUR IN CONFLICT WITH OR ADJACENT TO SUB-SIDEWALK BASEMENTS, CONTRACTOR TO NOTIFY CITY REPRESENTATIVE.
- ALL WORK TO BE PERFORMED AT BUILDING ENTRANCES SHALL MEET ALL CCSF ADA CODES. SEE DETAIL 4/LD-4 FOR ADDITIONAL INFORMATION

NO.	DATE	DESCRIPTION	BY	APP.
TABLE OF REVISIONS				
THIS DRAWING WAS LAST MODIFIED: 04/15/16 15:06, BY: KLenhart				

REFERENCE INFORMATION & FILE NO. OF SURVEYS

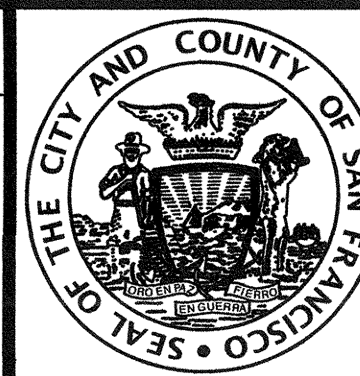

INFRASTRUCTURE DIVISION
 DEPARTMENT OF PUBLIC WORKS
 CITY AND COUNTY OF SAN FRANCISCO




DESIGNED: DATE: MK/TE 04/2016
 DRAWN: DATE: BJ/KS 04/2016
 CHECKED: DATE: MK 04/2016

APPROVED: DATE: 04/16
 SECTION MANAGER
 PRINCIPAL ARCHITECT


SCALE: AS NOTED
 SHEET OF SHEETS OF

MUNI BUS RAPID TRANSIT SYSTEM
 VAN NESS CORRIDOR TRANSIT IMPROVEMENT PROJECT
 LANDSCAPE ARCHITECTURAL
 GENERAL NOTES & ABBREVIATIONS

CONTRACT NO. 2106J
 DRAWING NO. LG-101
 FILE NO. 102,537
 REV. NO. 0

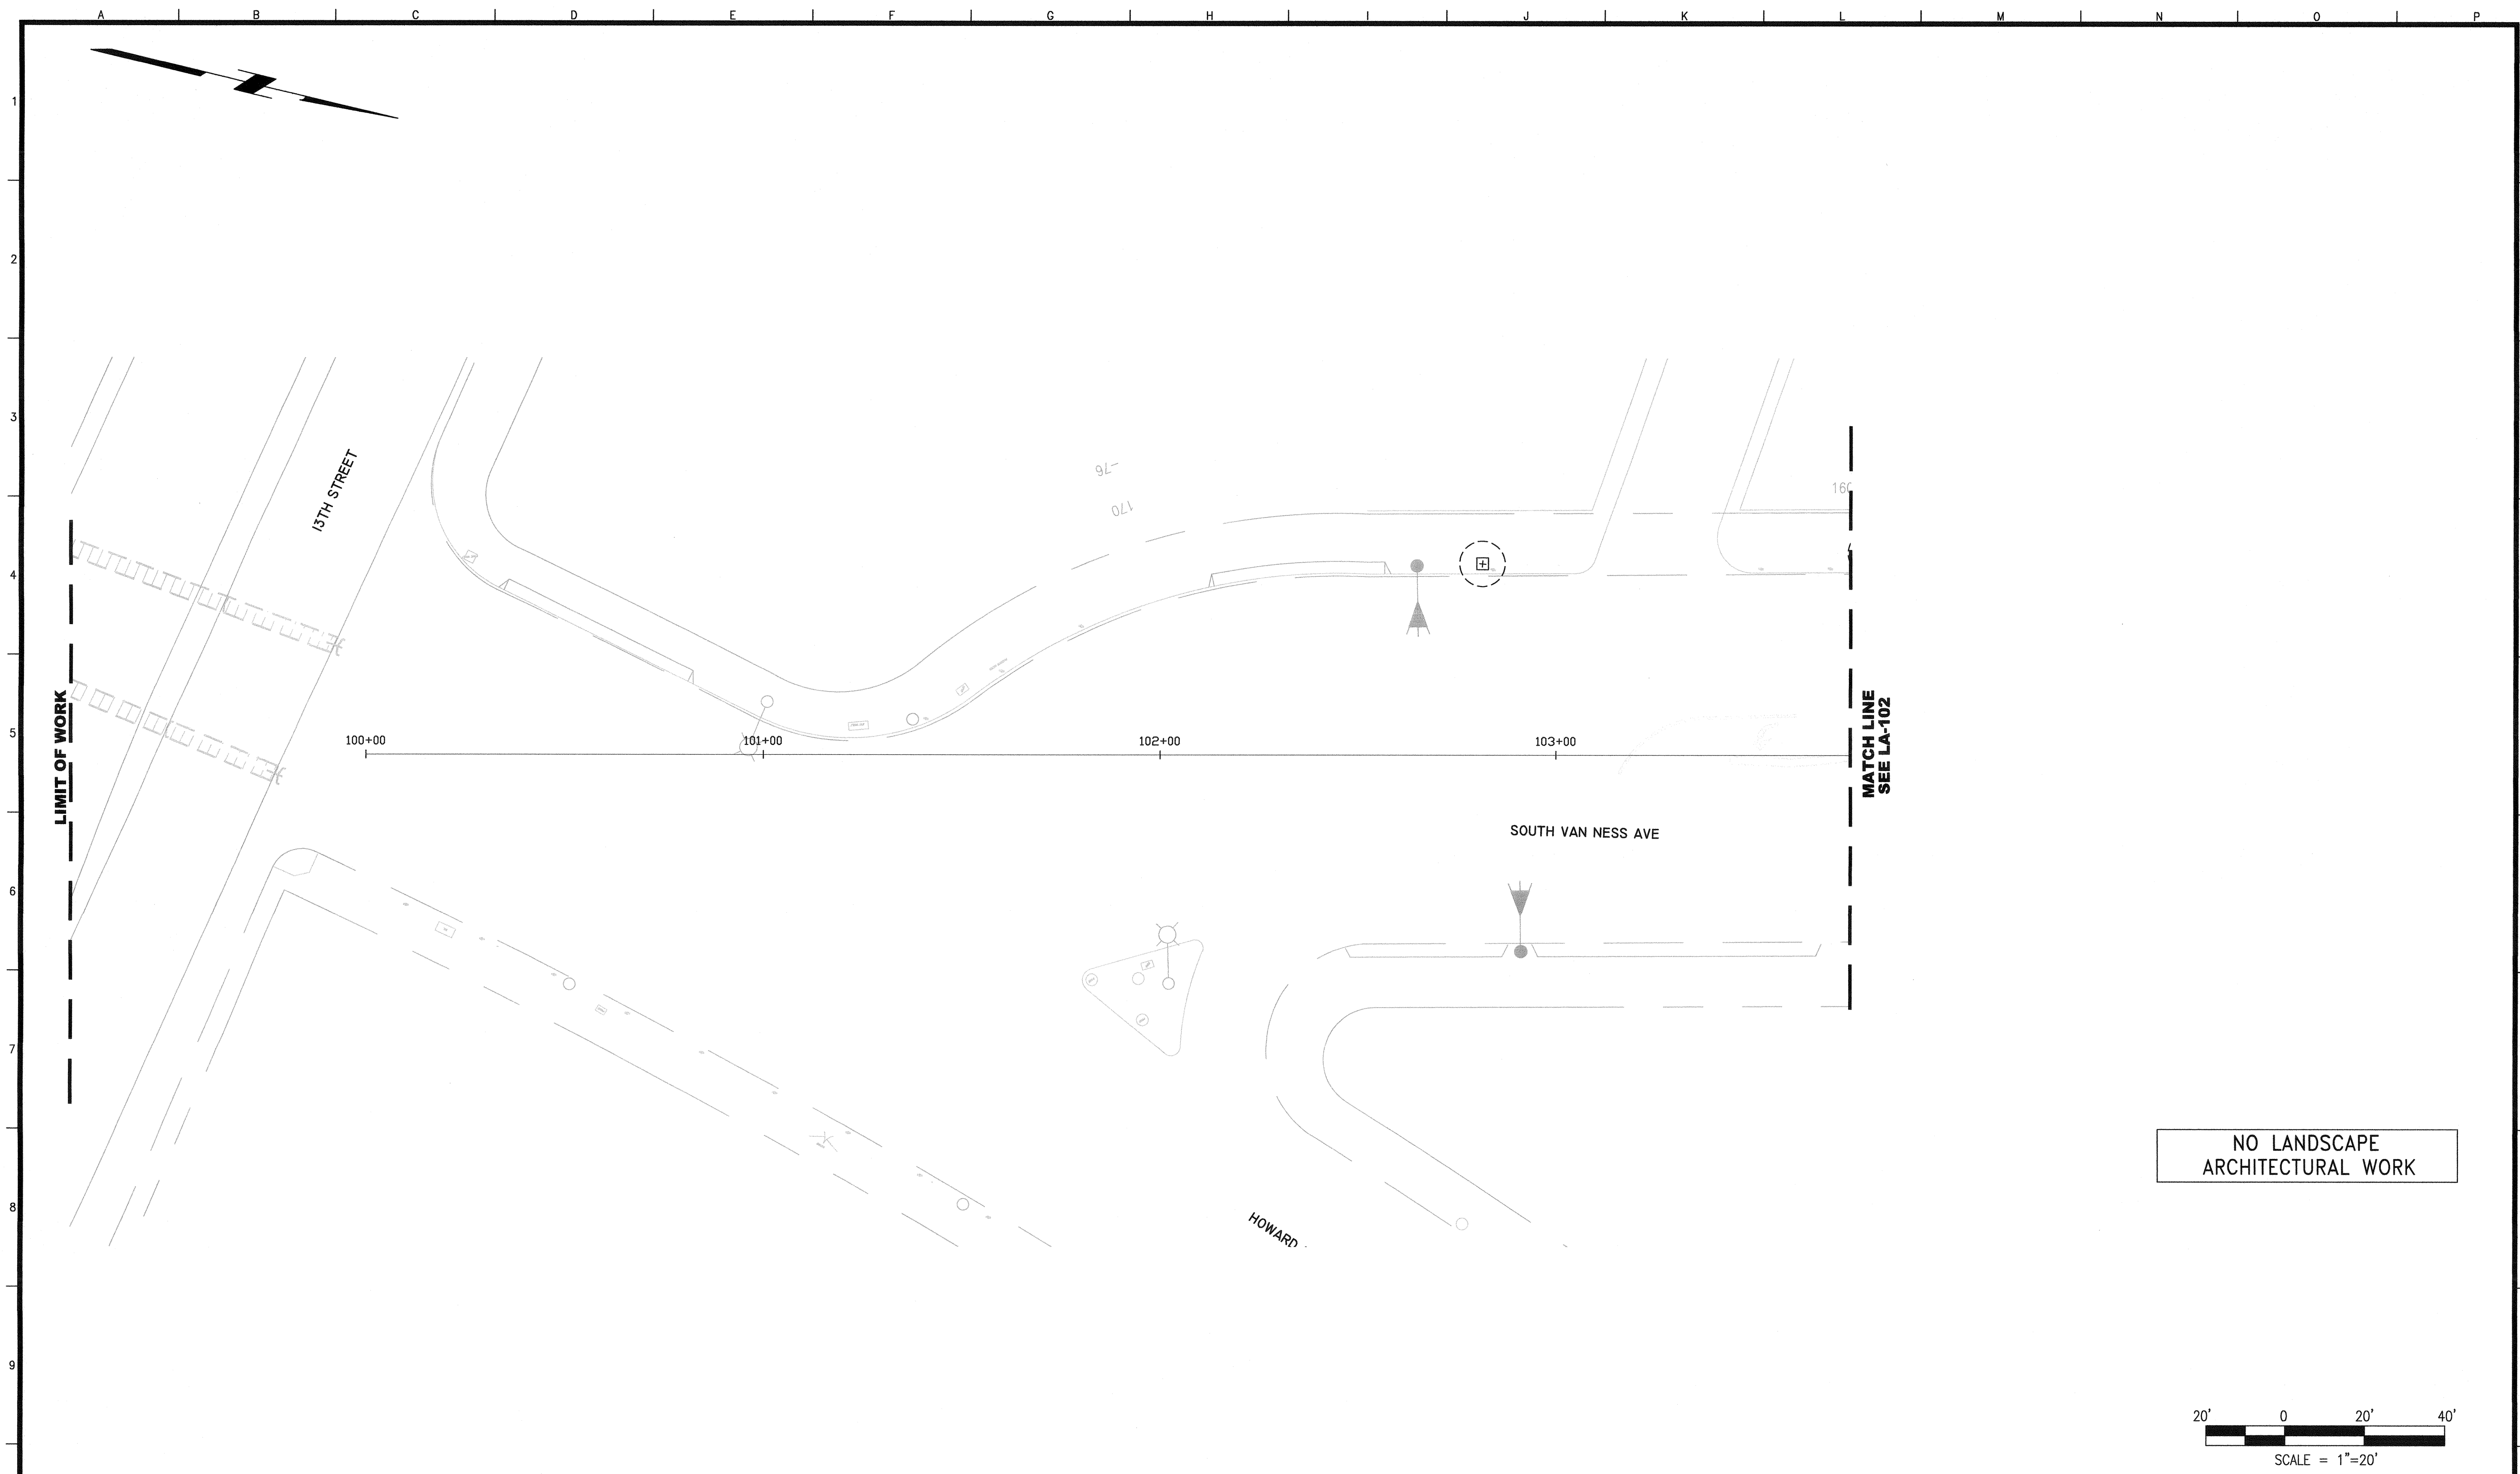

NO LANDSCAPE ARCHITECTURAL WORK

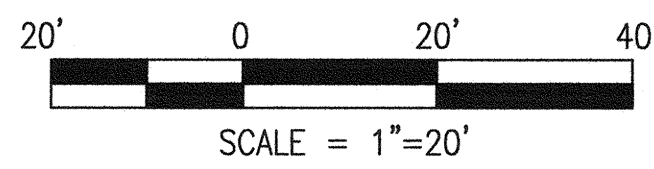

NO.	DATE	DESCRIPTION	BY	APP.
TABLE OF REVISIONS				
THIS DRAWING WAS LAST MODIFIED: 04/15/16 15:06, BY: KLenhart				

REFERENCE INFORMATION
& FILE NO. OF SURVEYS



INFRASTRUCTURE DIVISION
 DEPARTMENT OF PUBLIC WORKS
 CITY AND COUNTY OF SAN FRANCISCO




DESIGNED: DATE: 04/2016
 MK/TE
 DRAWN: DATE: 04/2016
 BJ/KS
 CHECKED: DATE: 04/2016
 MK

APPROVED
 SECTION MANAGER
 PRINCIPAL ARCHITECT

SCALE:
 AS NOTED
 SHEET OF SHEETS
 OF


MUNI BUS RAPID TRANSIT SYSTEM
 VAN NESS CORRIDOR TRANSIT IMPROVEMENT PROJECT
 LANDSCAPE ARCHITECTURAL LAYOUT PLAN
 CTL 100+00 TO 103+75

CONTRACT NO.
 2106J
 DRAWING NO.
 LA-101
 FILE NO.
 102,538
 REV. NO.
 0

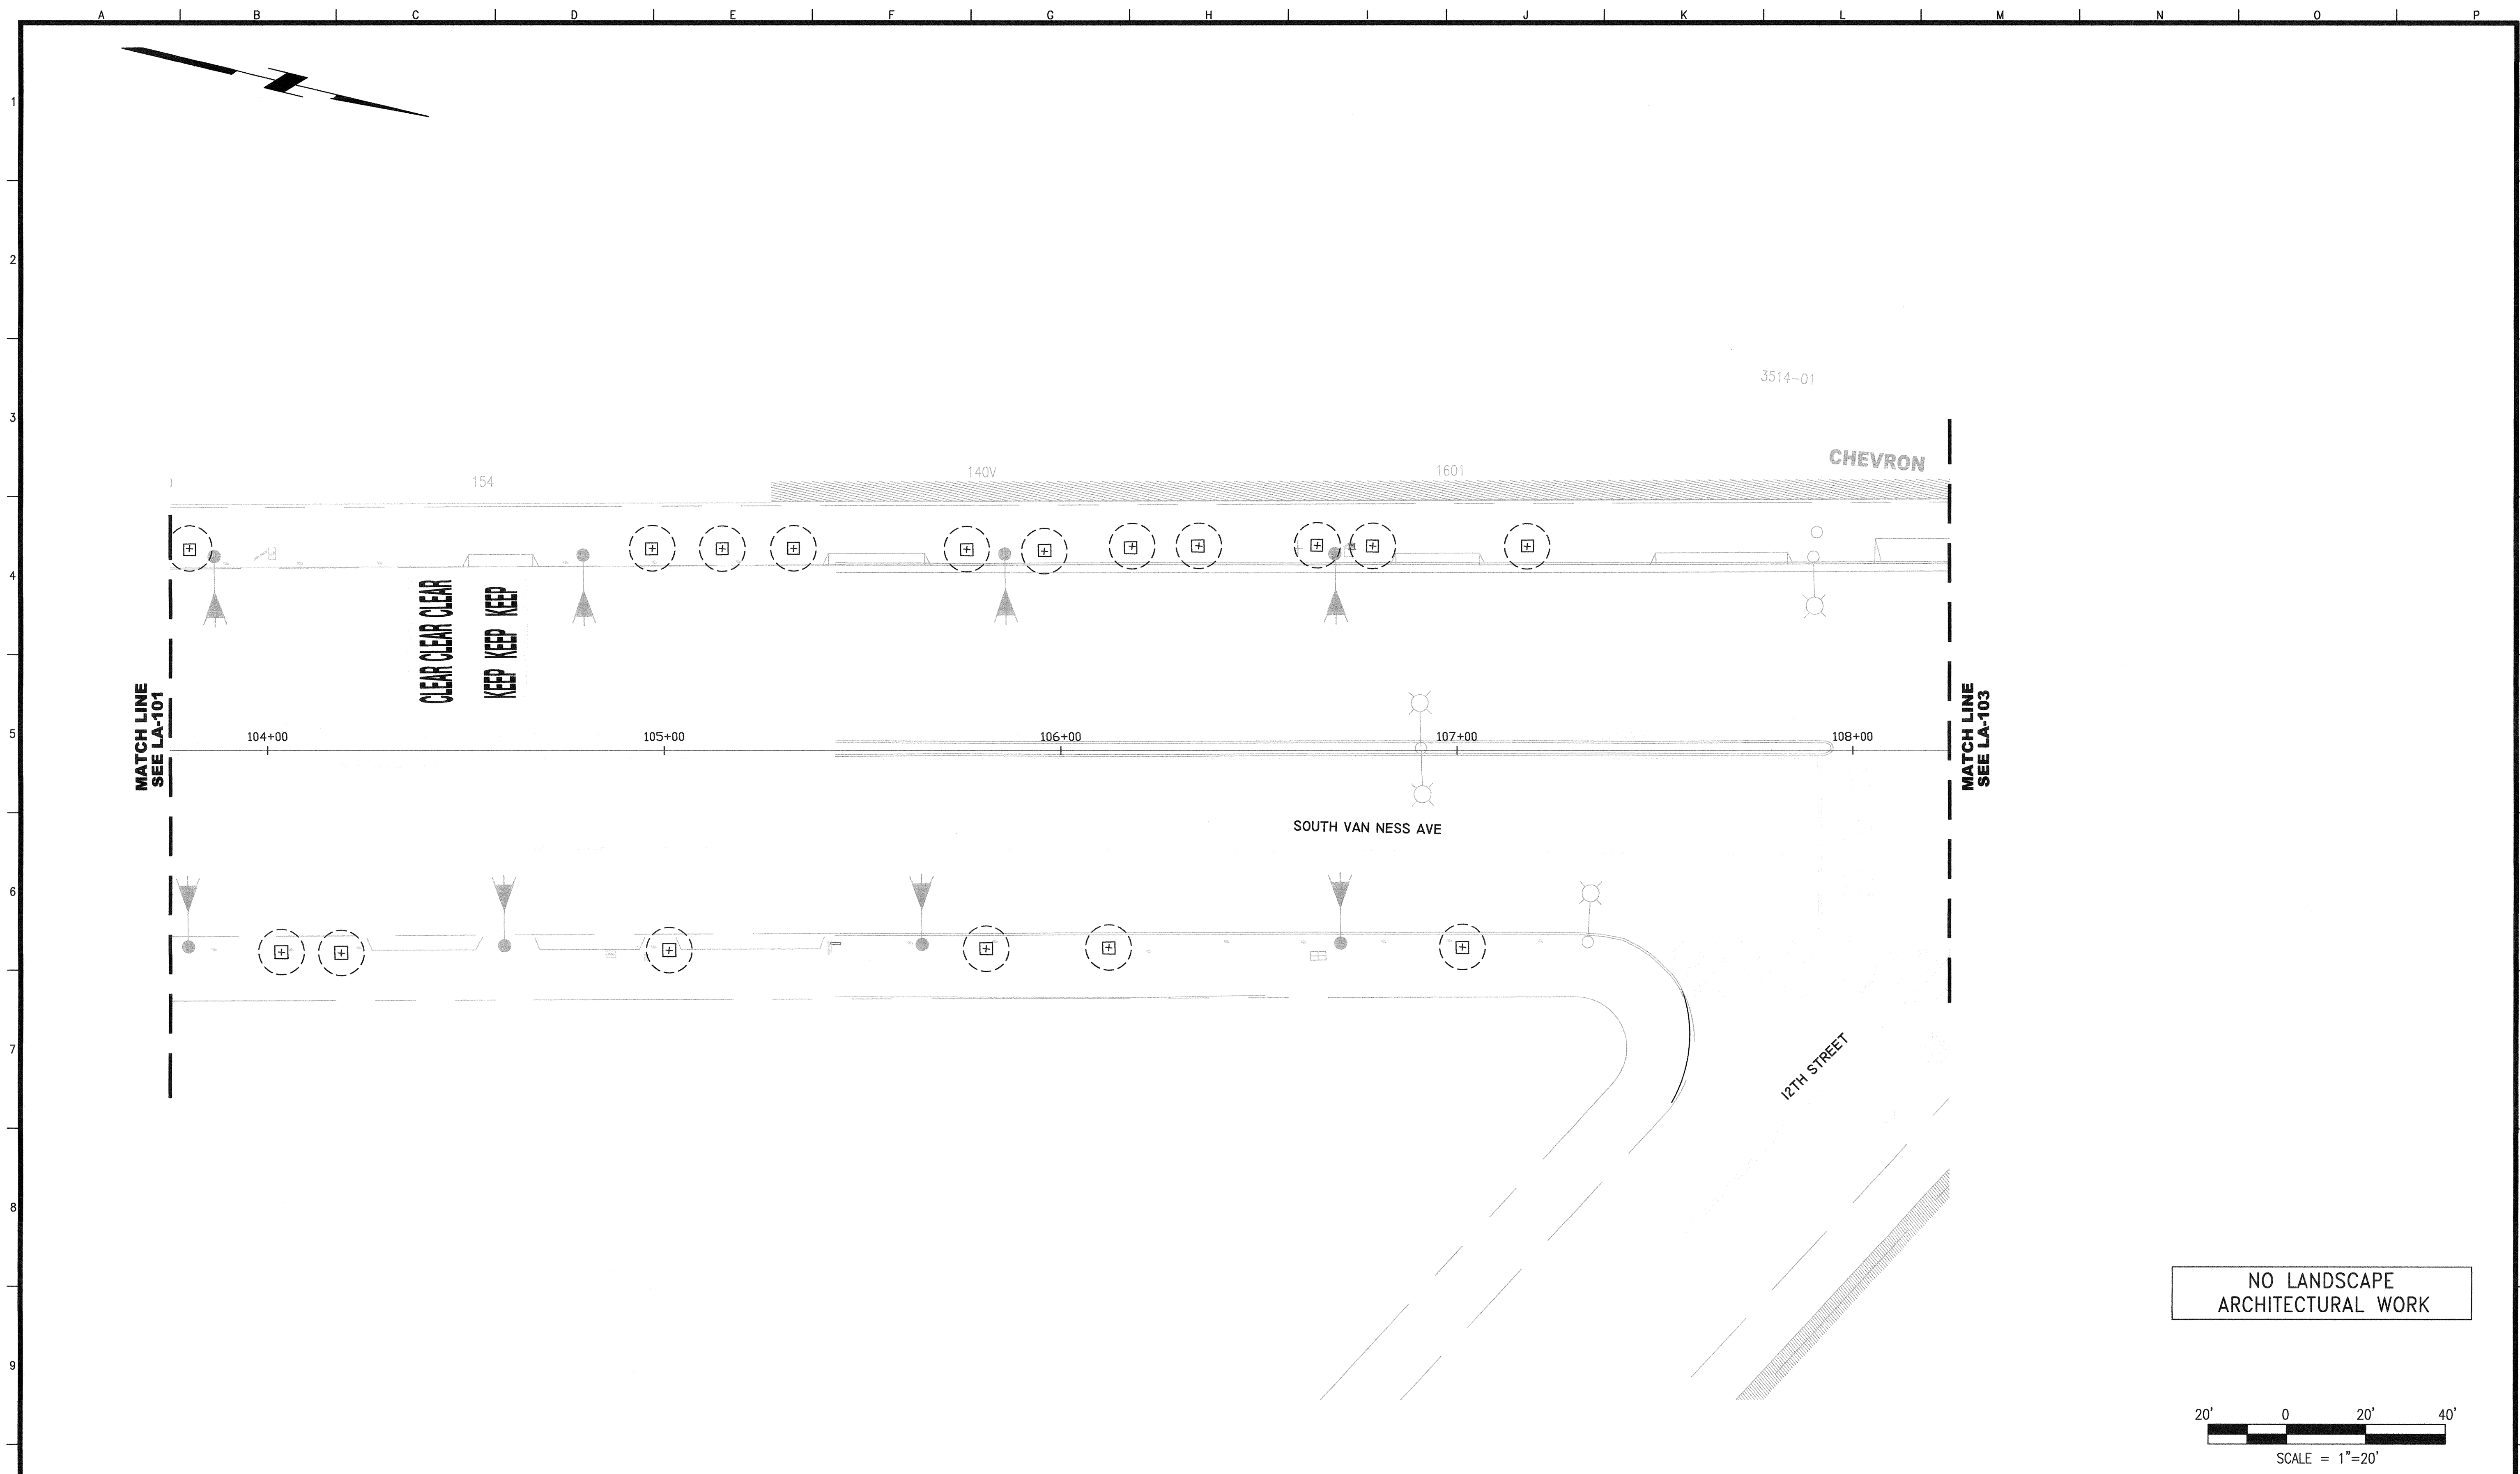

NO.	DATE	DESCRIPTION	BY	APP.
TABLE OF REVISIONS				
THIS DRAWING WAS LAST MODIFIED: 04/15/16 15:06, BY: KLenhart				

REFERENCE INFORMATION
& FILE NO. OF SURVEYS

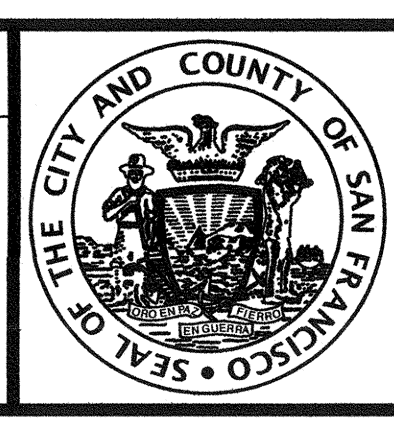

INFRASTRUCTURE DIVISION
DEPARTMENT OF PUBLIC WORKS
CITY AND COUNTY OF SAN FRANCISCO




DESIGNED: DATE: MK/TE 04/2016
DRAWN: DATE: BJ/KS 04/2016
CHECKED: DATE: MK 04/2016

APPROVED
SECTION MANAGER
PRINCIPAL ARCHITECT

SCALE:
AS NOTED
SHEET OF SHEETS
OF


MUNI BUS RAPID TRANSIT SYSTEM
VAN NESS CORRIDOR TRANSIT IMPROVEMENT PROJECT
LANDSCAPE ARCHITECTURAL LAYOUT PLAN
CTL 103+75 TO 108+25

CONTRACT NO. 2106J
DRAWING NO. LA-102
FILE NO. 102,539
REV. NO. 0

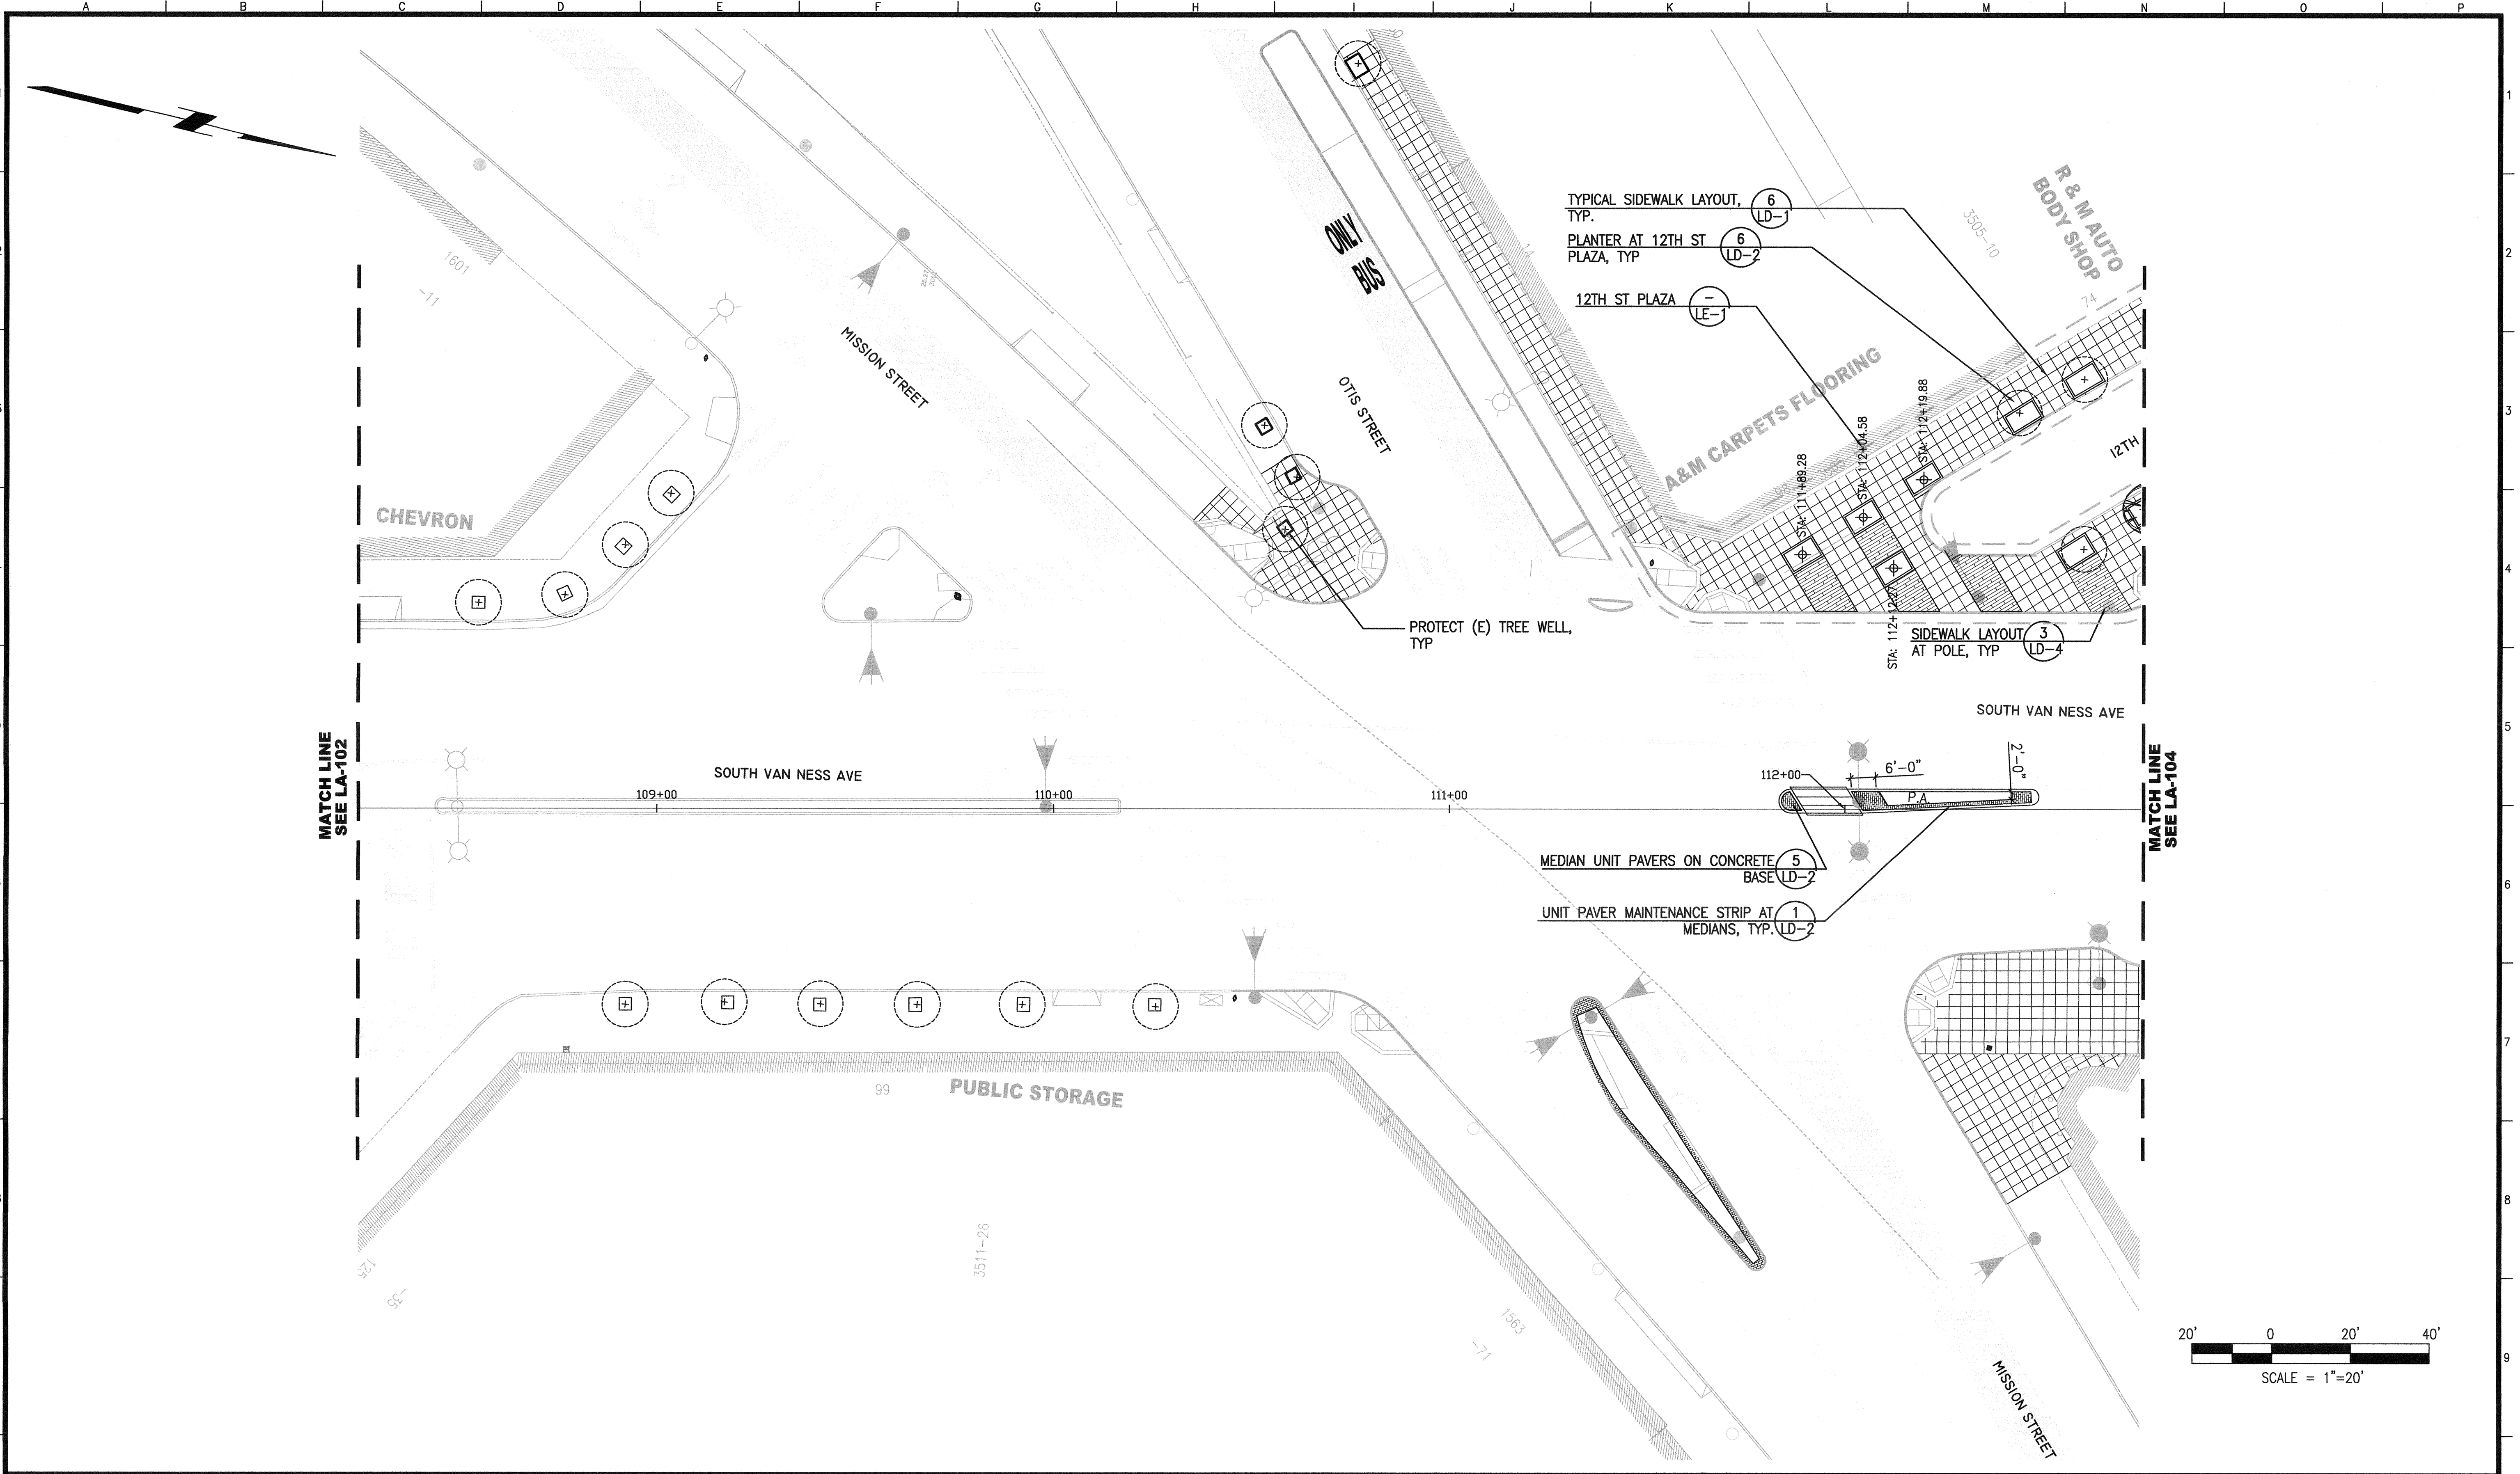

MATCH LINE
SEE LA-102

MATCH LINE
SEE LA-104

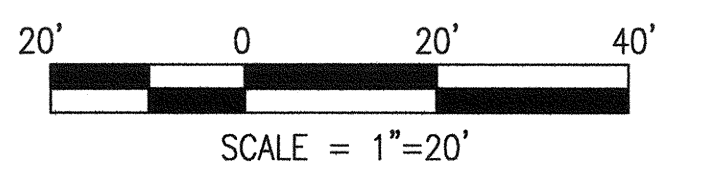

NO.	DATE	DESCRIPTION	BY	APP.
TABLE OF REVISIONS				
THIS DRAWING WAS LAST MODIFIED: 04/15/16 15:06, BY: KLenhart				

REFERENCE INFORMATION
& FILE NO. OF SURVEYS



INFRASTRUCTURE DIVISION
DEPARTMENT OF PUBLIC WORKS
CITY AND COUNTY OF SAN FRANCISCO





DESIGNED: DATE: MK/TE 04/2016
DRAWN: DATE: BJ/KS 04/2016
CHECKED: DATE: MK 04/2016

APPROVED: DATE: 04/16
SECTION MANAGER
PRINCIPAL ARCHITECT

SCALE:
AS NOTED
SHEET OF SHEETS
OF

MUNI BUS RAPID TRANSIT SYSTEM
VAN NESS CORRIDOR TRANSIT IMPROVEMENT PROJECT
LANDSCAPE ARCHITECTURAL LAYOUT PLAN
CTL 108+25 TO 112+75

CONTRACT NO. 2106J
DRAWING NO. LA-103
FILE NO. 102,540
REV. NO. 0

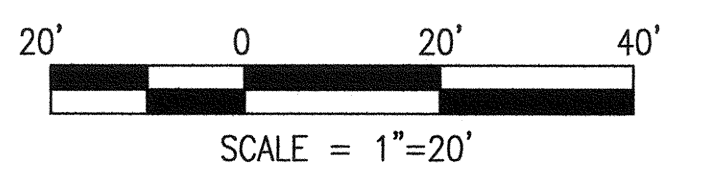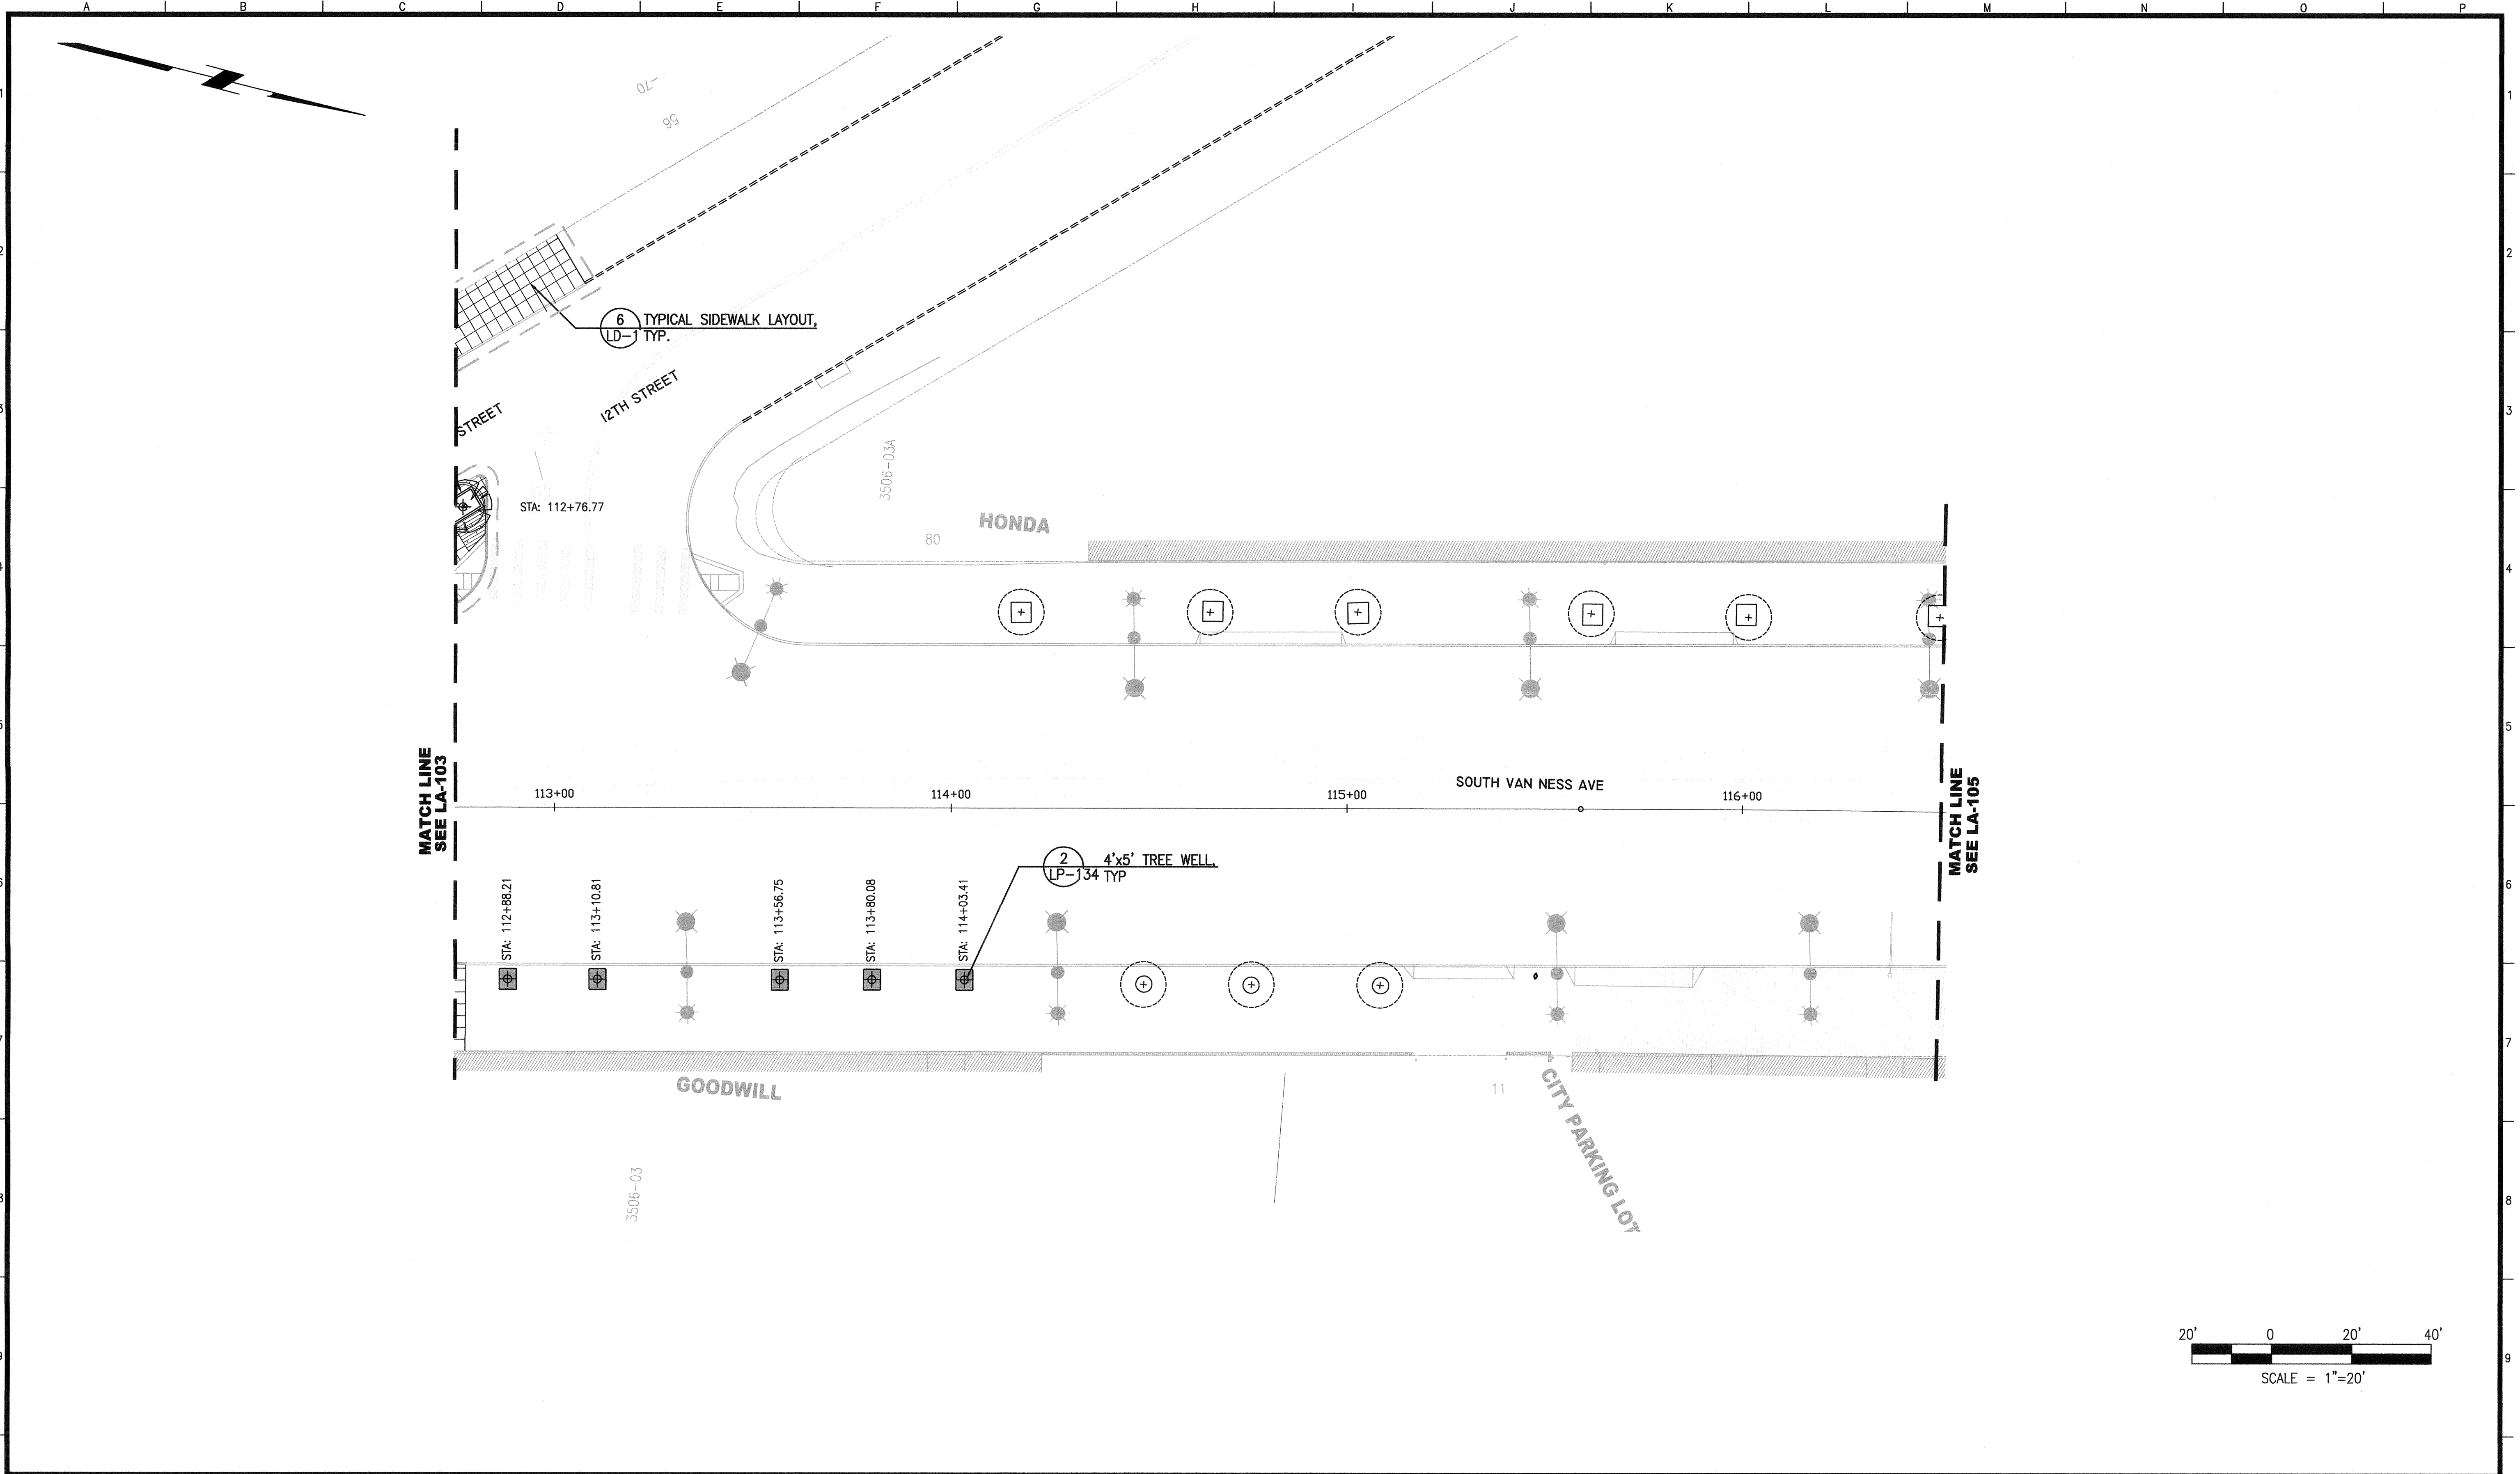

NO.	DATE	DESCRIPTION	BY	APP.
TABLE OF REVISIONS				
THIS DRAWING WAS LAST MODIFIED: 04/15/16 15:06, BY: KLenhart				

REFERENCE INFORMATION
& FILE NO. OF SURVEYS



INFRASTRUCTURE DIVISION
 DEPARTMENT OF PUBLIC WORKS
 CITY AND COUNTY OF SAN FRANCISCO




DESIGNED: DATE: MK/TE 04/2016
 DRAWN: DATE: BJ/KS 04/2016
 CHECKED: DATE: MK 04/2016

APPROVED: DATE: 04/16
 SECTION MANAGER
 PRINCIPAL ARCHITECT

SCALE:
 AS NOTED
 SHEET OF SHEETS
 OF

MUNI BUS RAPID TRANSIT SYSTEM
 VAN NESS CORRIDOR TRANSIT IMPROVEMENT PROJECT
 LANDSCAPE ARCHITECTURAL LAYOUT PLAN
 CTL 112+75 TO 116+50

CONTRACT NO. 2106J
 DRAWING NO. LA-104
 FILE NO. 102,541
 REV. NO. 0

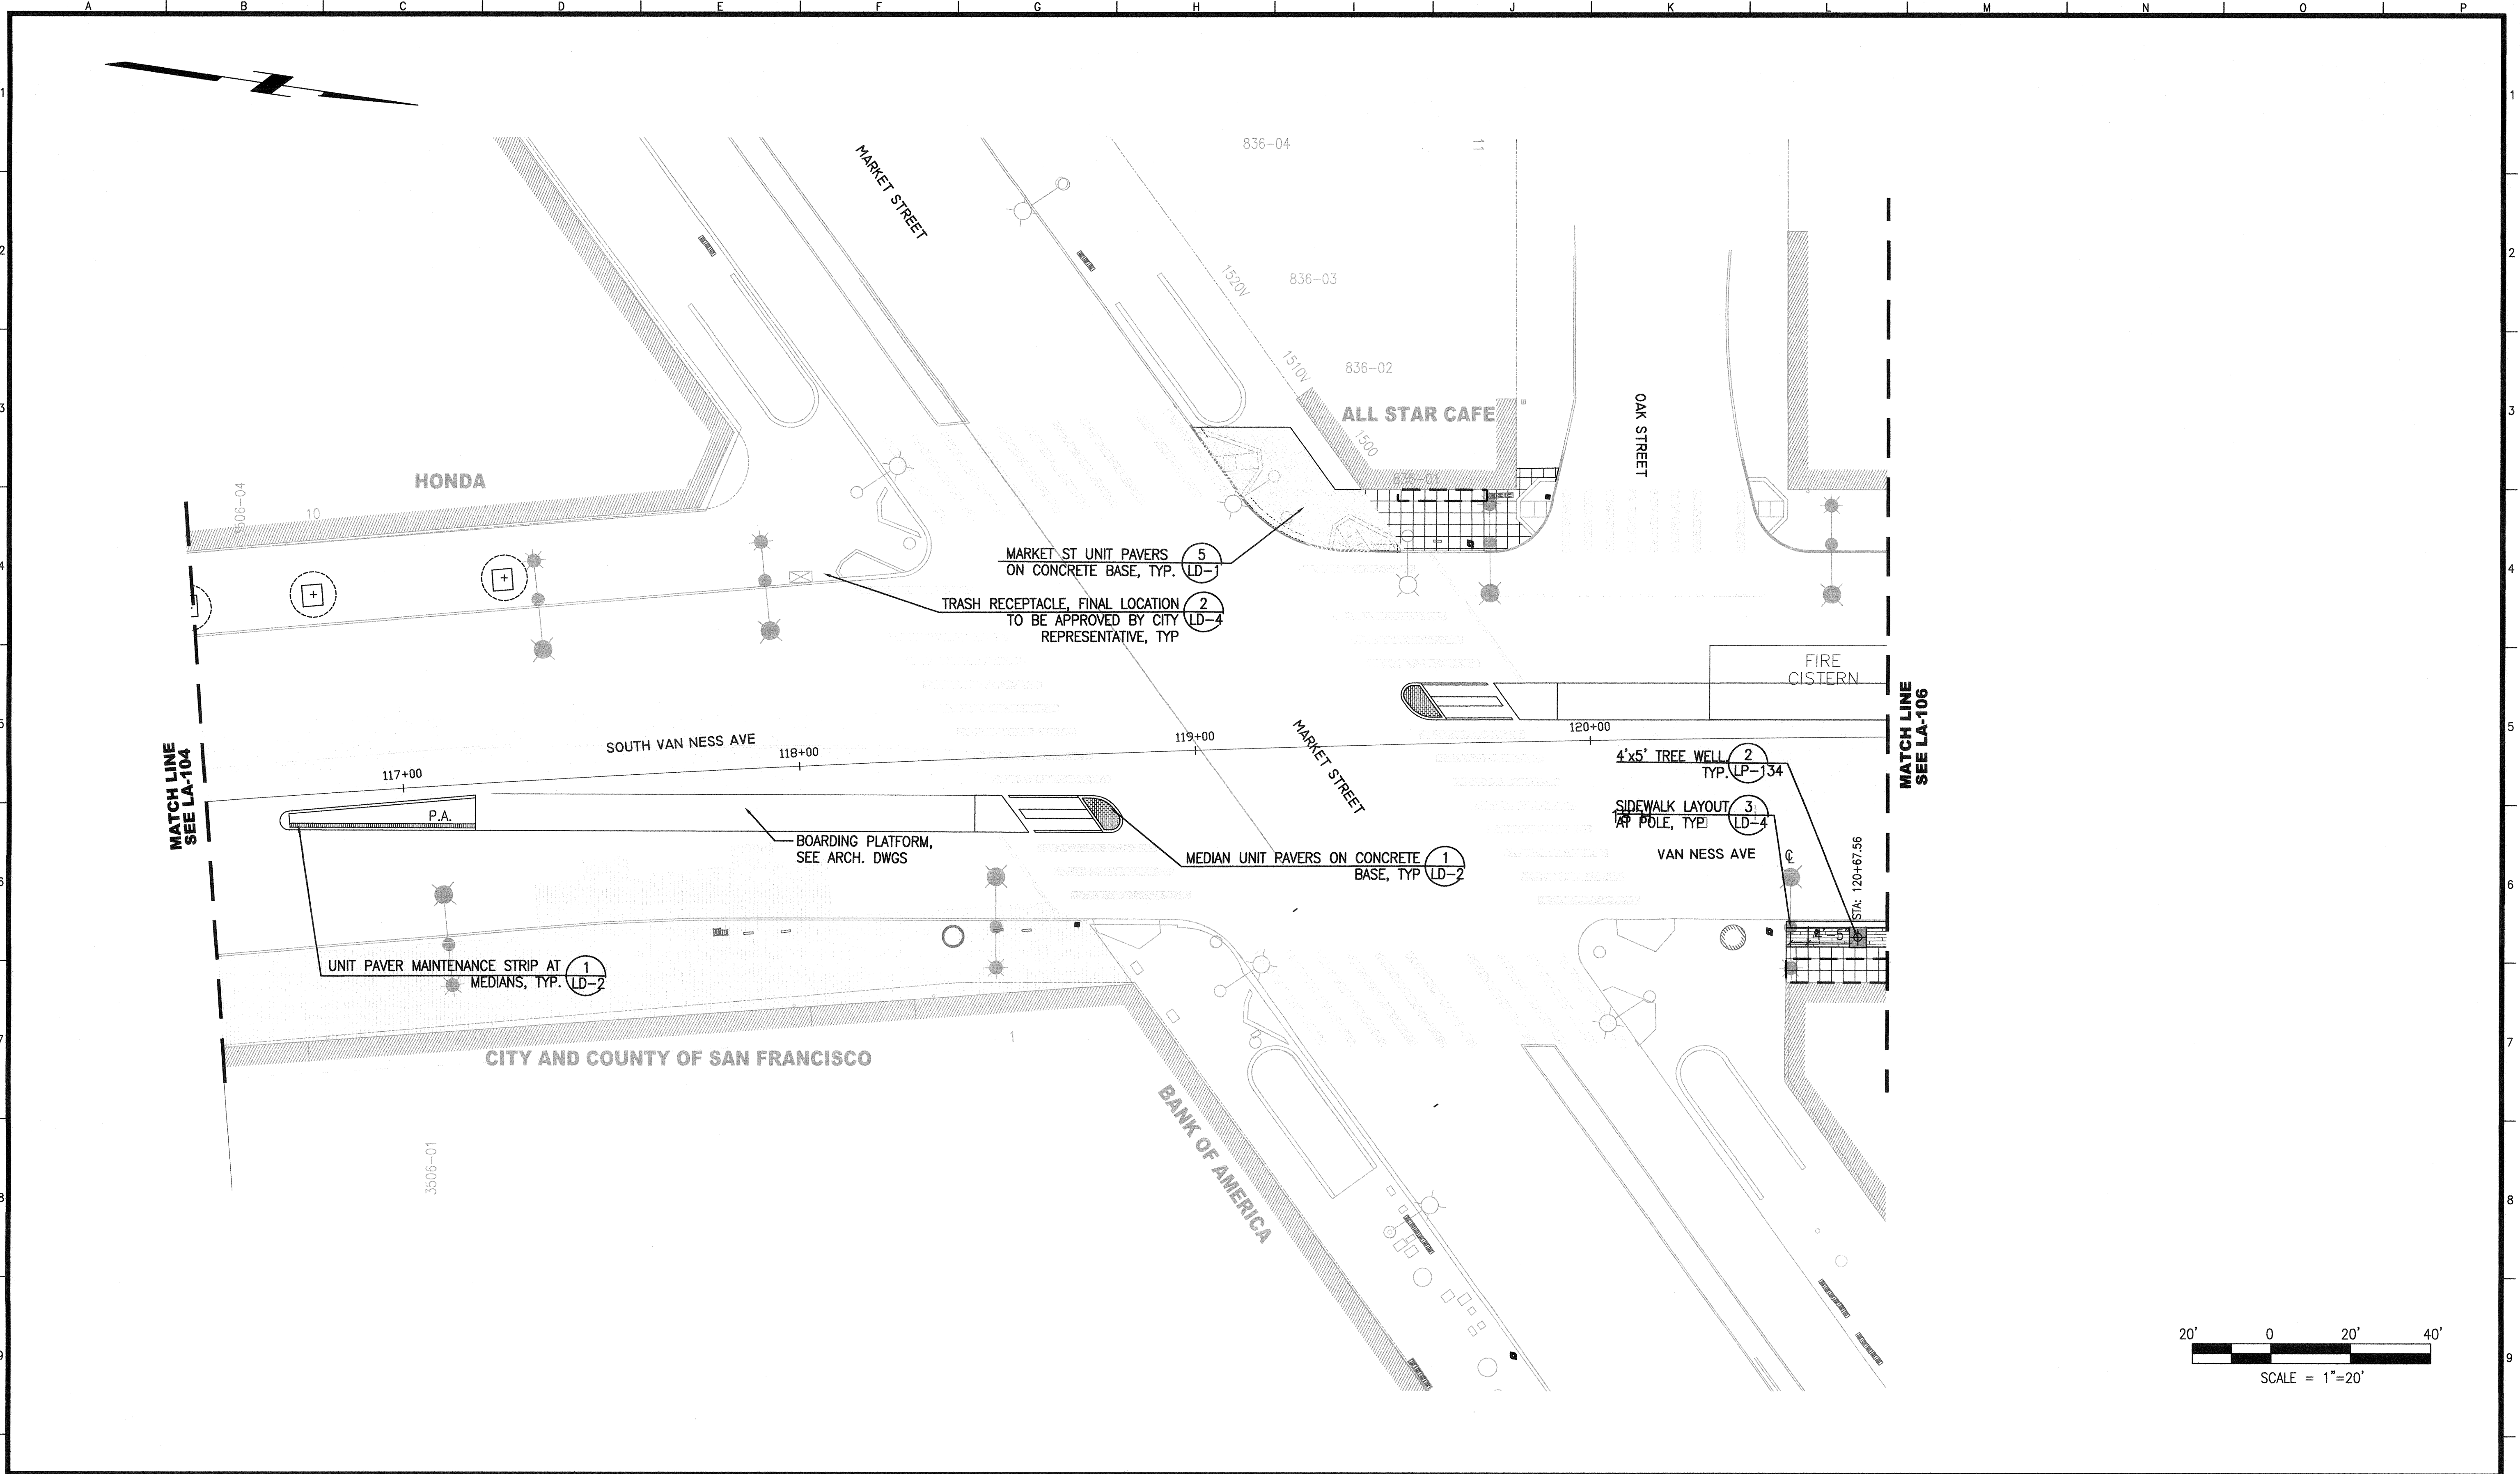

NO.	DATE	DESCRIPTION	BY	APP.
TABLE OF REVISIONS				
THIS DRAWING WAS LAST MODIFIED: 04/15/16 15:06, BY: KLenhart				

REFERENCE INFORMATION
& FILE NO. OF SURVEYS



INFRASTRUCTURE DIVISION
DEPARTMENT OF PUBLIC WORKS
CITY AND COUNTY OF SAN FRANCISCO





DESIGNED: DATE: MK/TE 04/2016
DRAWN: DATE: BJ/KS 04/2016
CHECKED: DATE: MK 04/2016

APPROVED: DATE: 04/16
SECTION MANAGER
PRINCIPAL ARCHITECT

SCALE: AS NOTED
SHEET OF SHEETS OF

MUNI BUS RAPID TRANSIT SYSTEM
VAN NESS CORRIDOR TRANSIT IMPROVEMENT PROJECT
LANDSCAPE ARCHITECTURAL LAYOUT PLAN
CTL 116+50 TO 120+75

CONTRACT NO. 2106J
DRAWING NO. LA-105
FILE NO. 102,542
REV. NO. 0

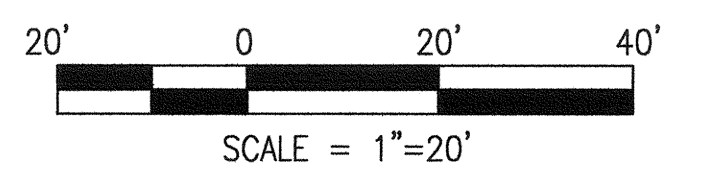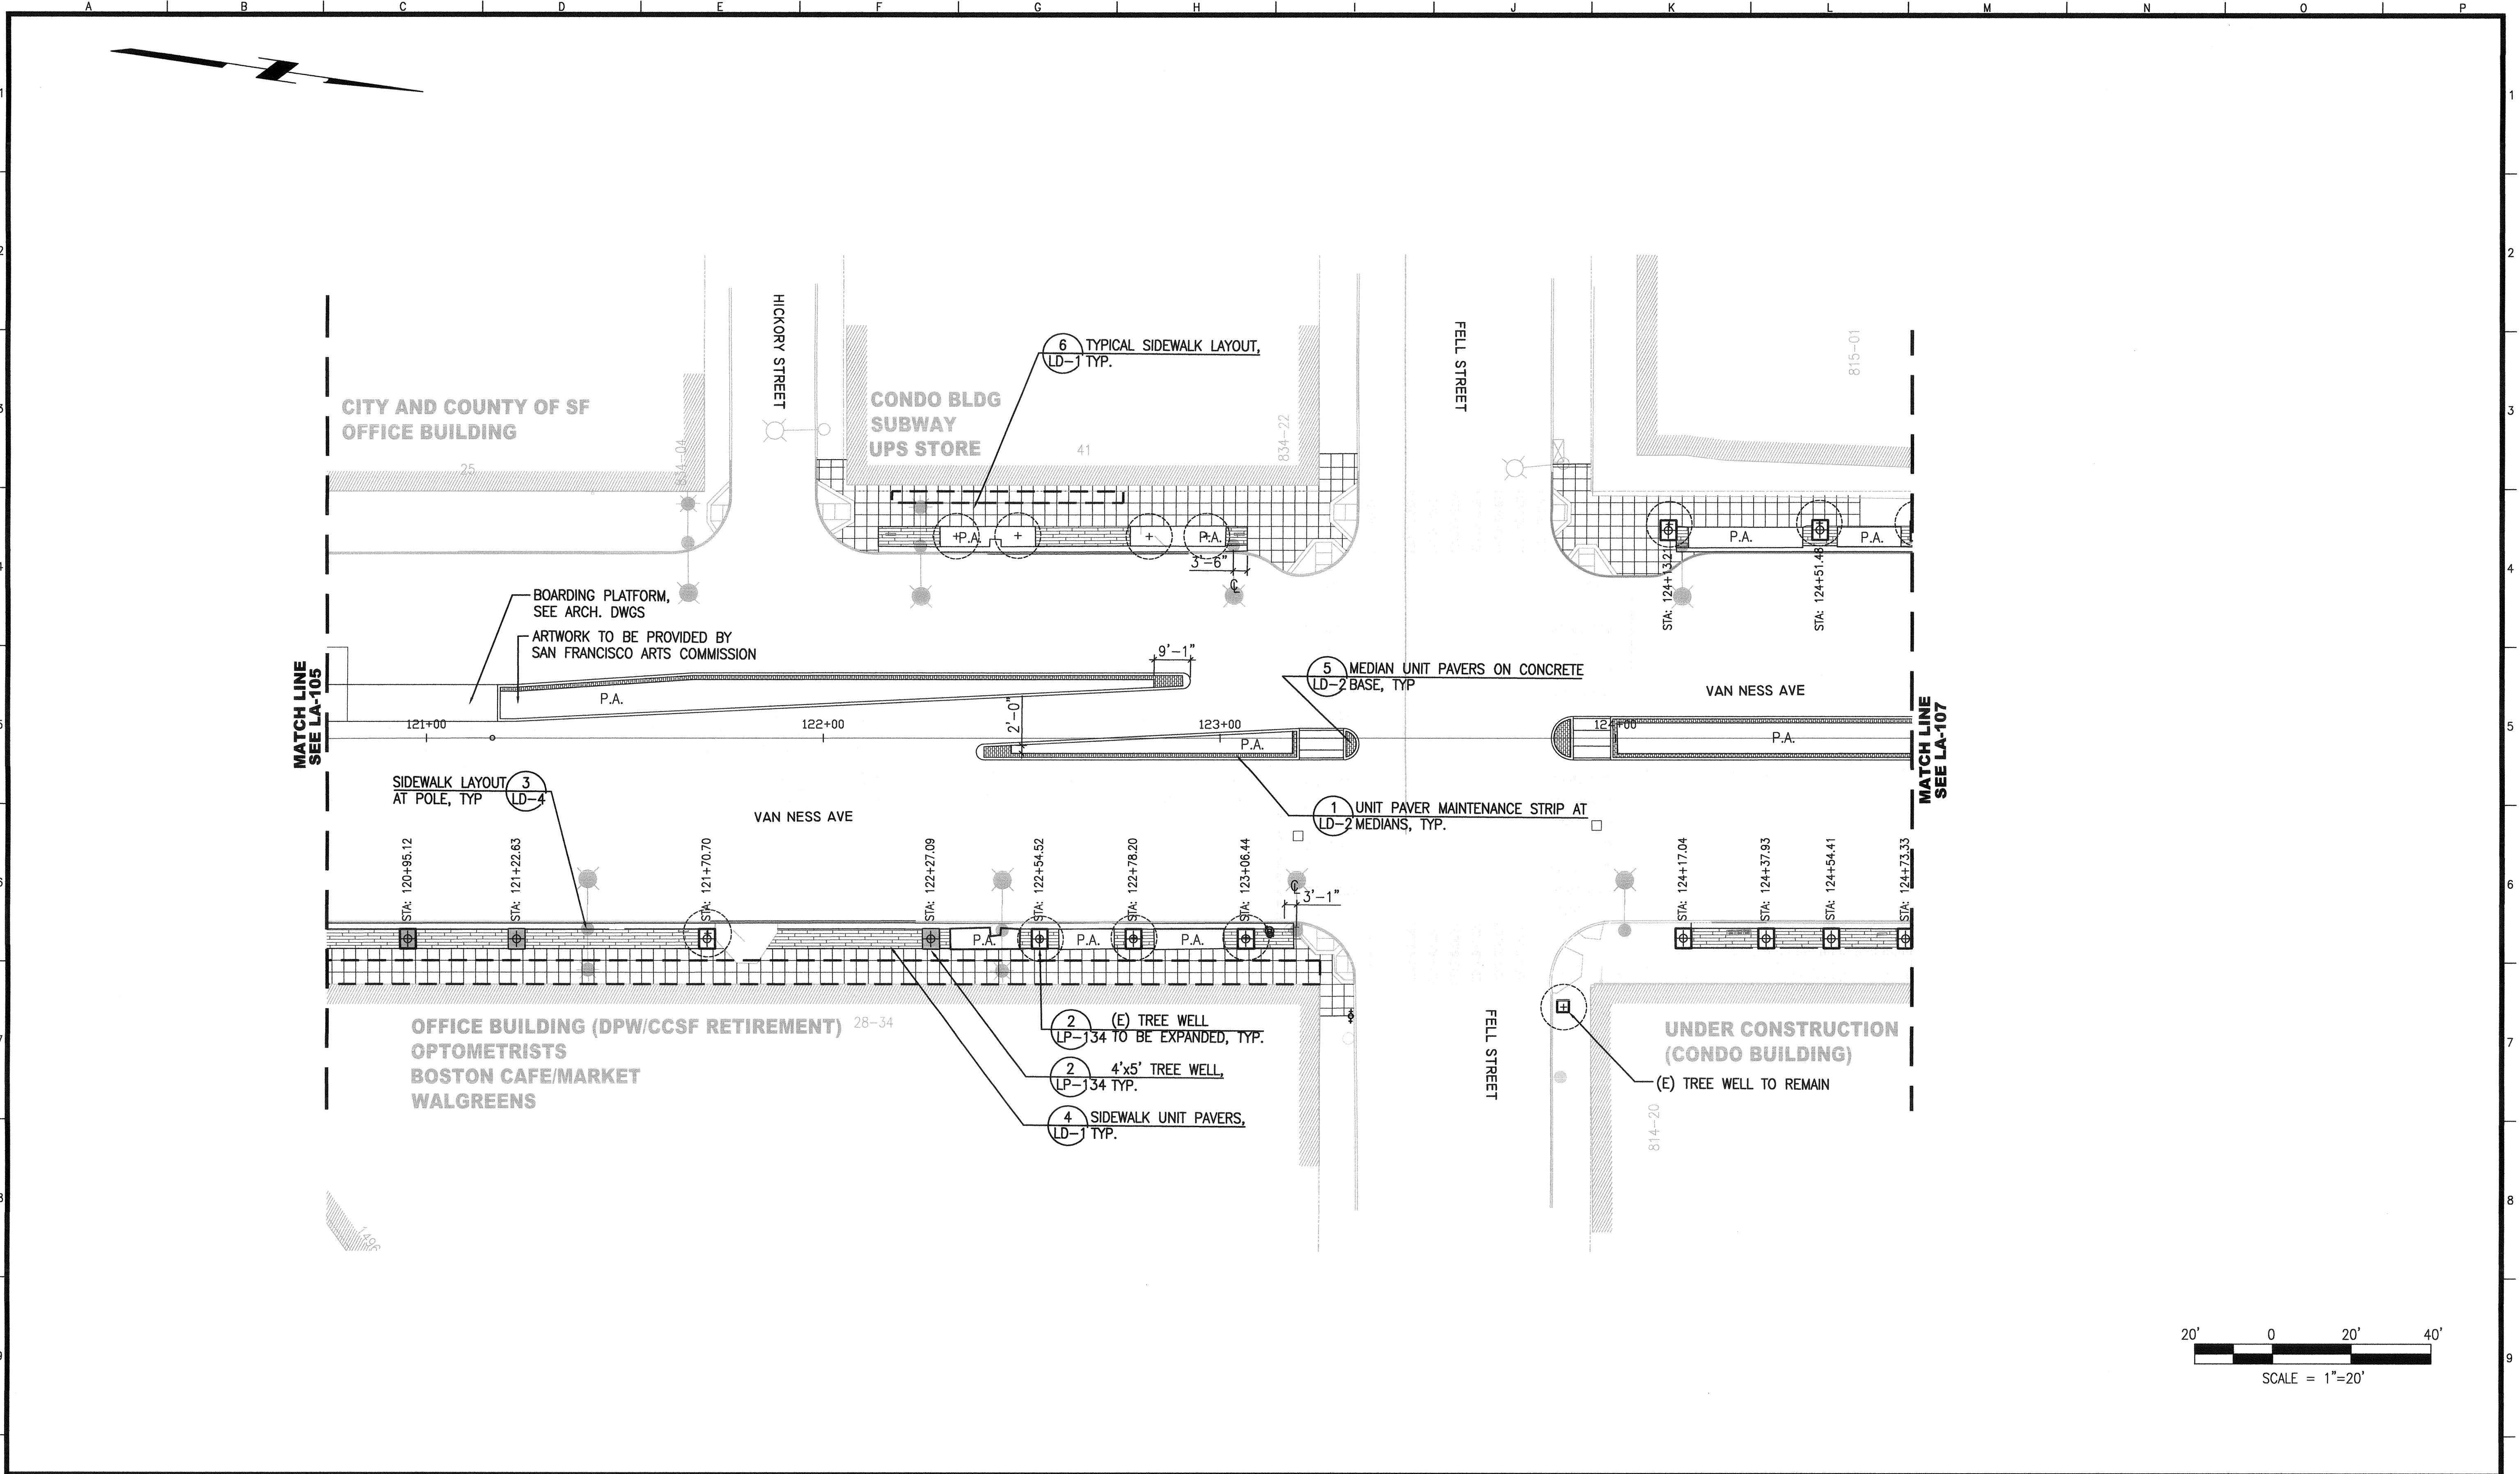

NO.	DATE	DESCRIPTION	BY	APP.
TABLE OF REVISIONS				
THIS DRAWING WAS LAST MODIFIED: 04/15/16 15:06, BY: KLenhart				

REFERENCE INFORMATION
& FILE NO. OF SURVEYS



INFRASTRUCTURE DIVISION
DEPARTMENT OF PUBLIC WORKS
CITY AND COUNTY OF SAN FRANCISCO





DESIGNED: DATE: 04/2016
DRAWN: DATE: 04/2016
CHECKED: DATE: 04/2016
MK

APPROVED
SECTION MANAGER
PRINCIPAL ARCHITECT

SCALE:
AS NOTED
SHEET OF SHEETS
OF


MUNI BUS RAPID TRANSIT SYSTEM
VAN NESS CORRIDOR TRANSIT IMPROVEMENT PROJECT
LANDSCAPE ARCHITECTURAL LAYOUT PLAN
CTL 120+75 TO 124+75

CONTRACT NO. 2106J
DRAWING NO. LA-106
FILE NO. 102,543
REV. NO. 0

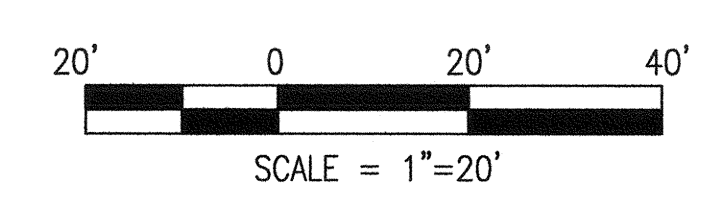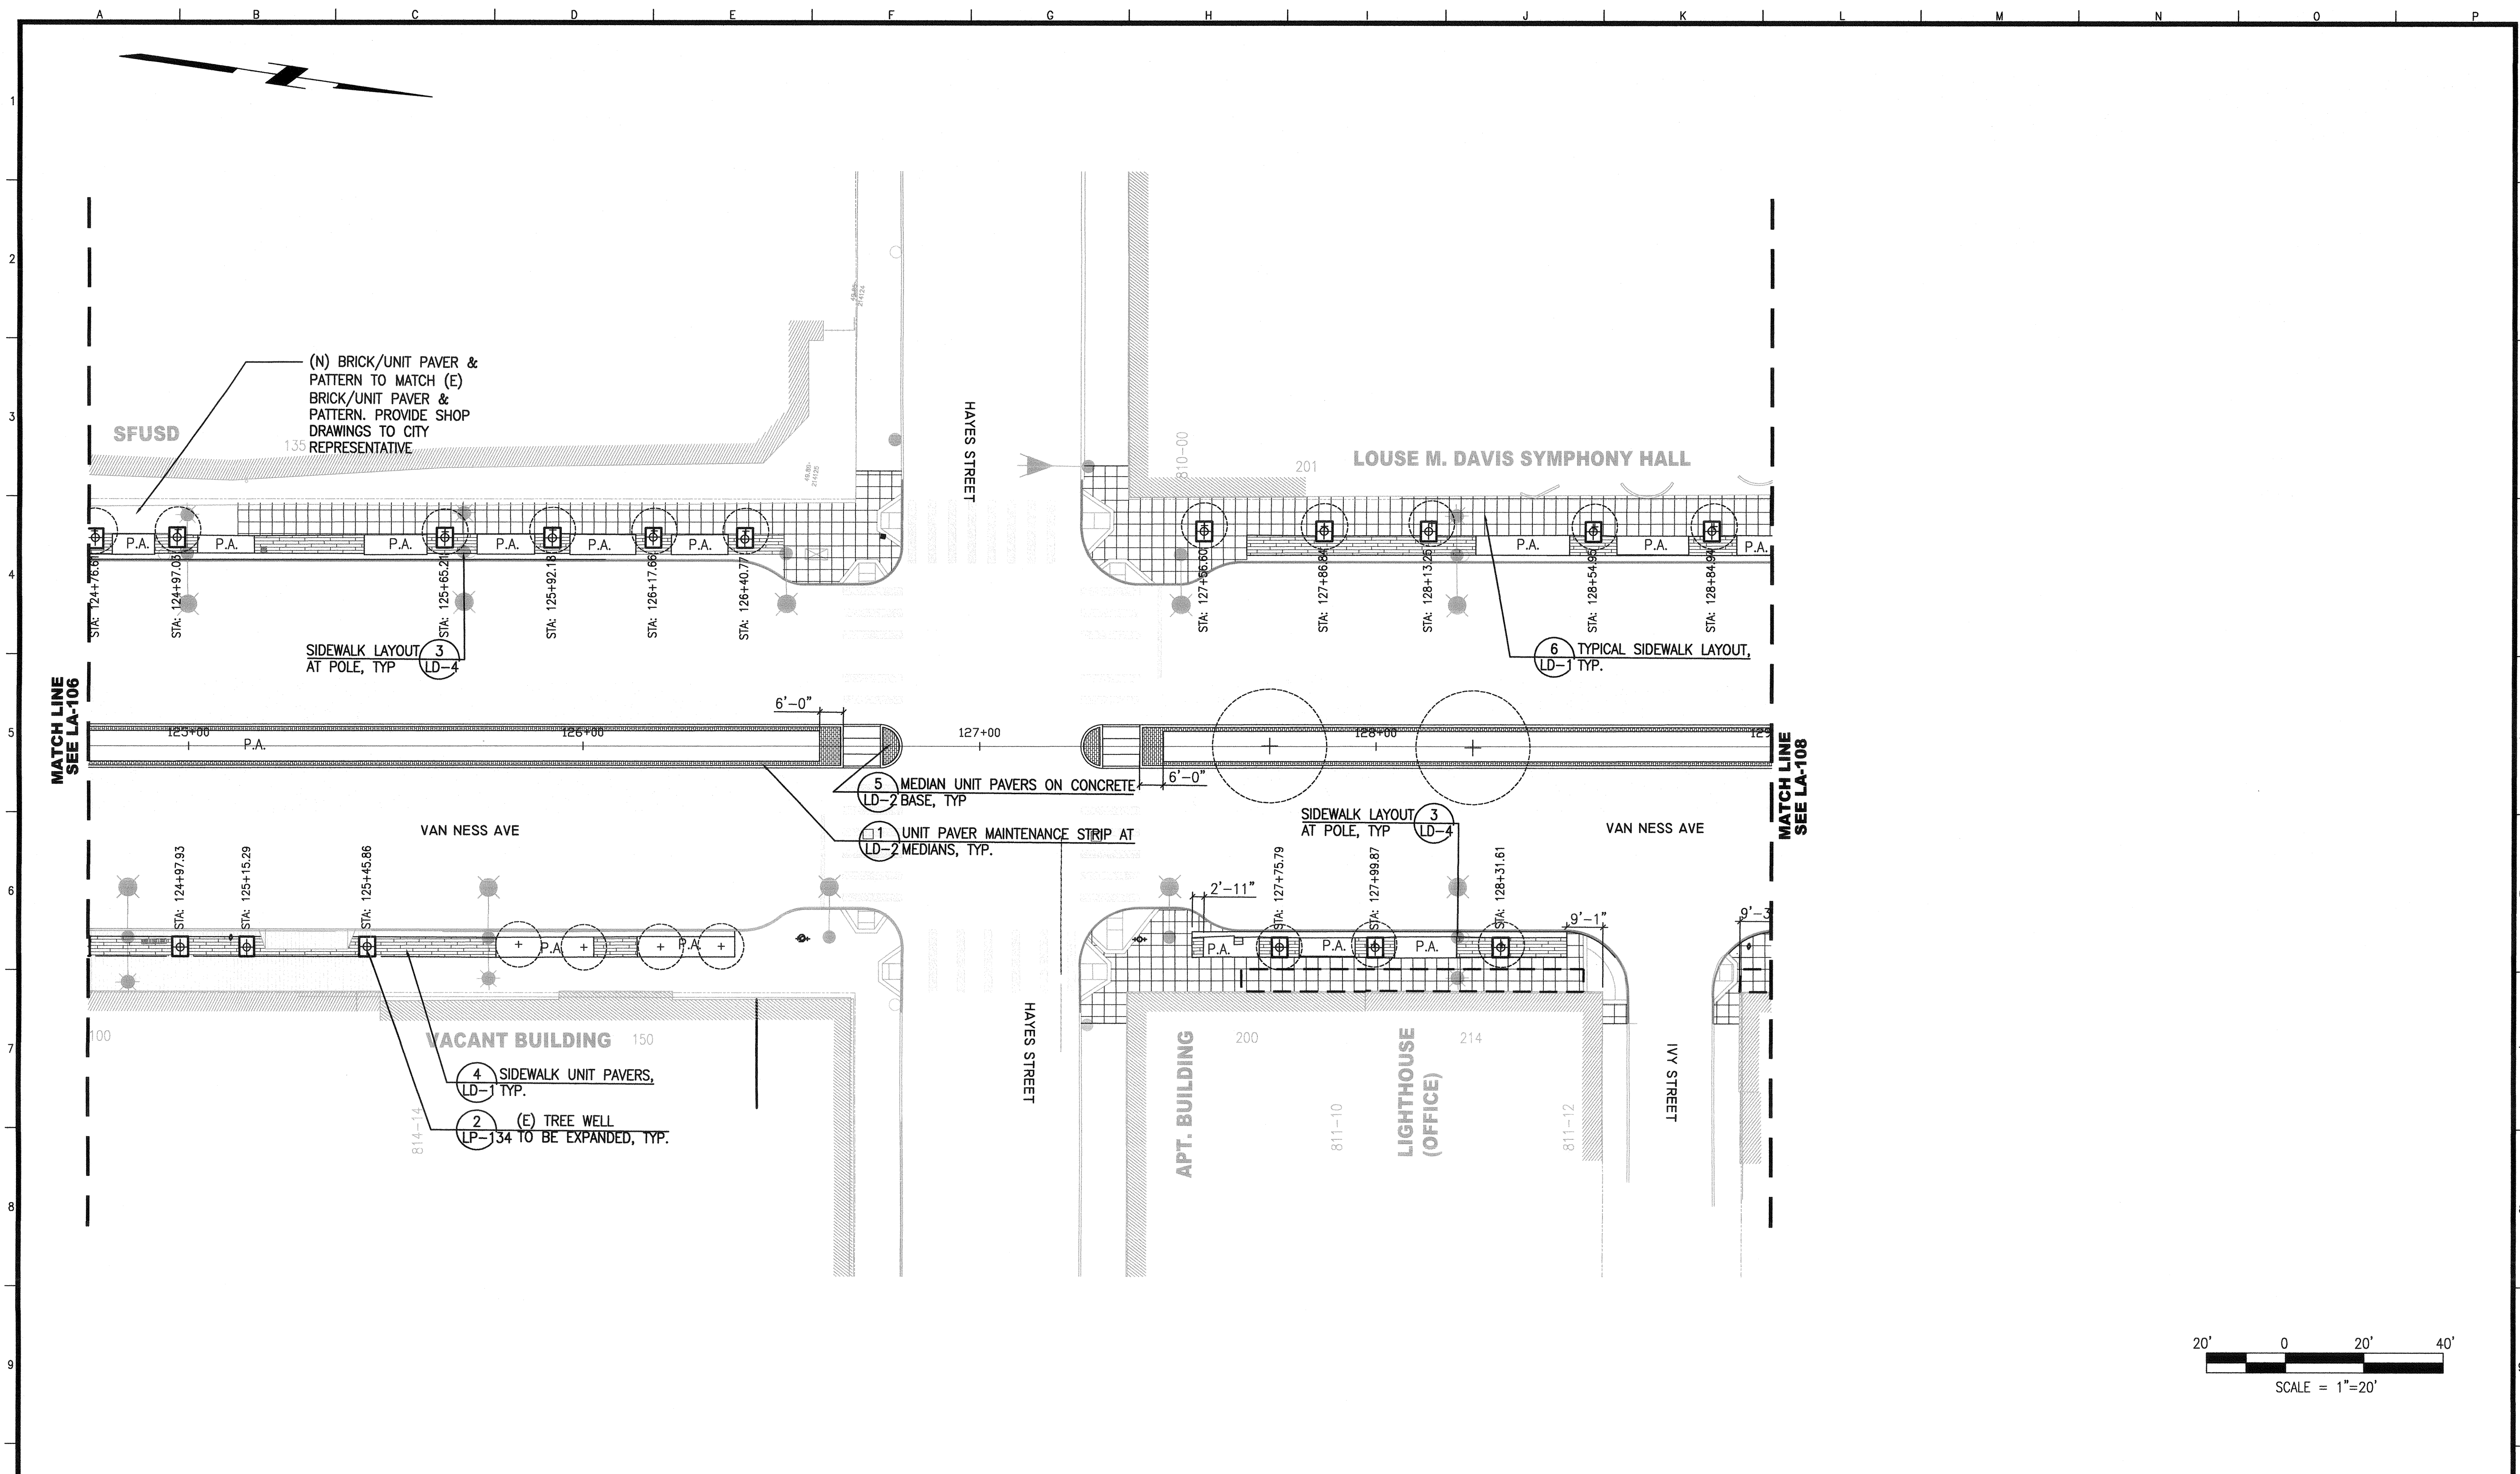


NO.	DATE	DESCRIPTION	BY	APP.
TABLE OF REVISIONS				
THIS DRAWING WAS LAST MODIFIED: 04/15/16 15:06, BY: KLenhart				

REFERENCE INFORMATION & FILE NO. OF SURVEYS

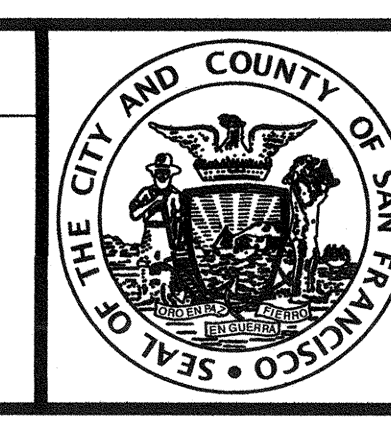

INFRASTRUCTURE DIVISION
 DEPARTMENT OF PUBLIC WORKS
 CITY AND COUNTY OF SAN FRANCISCO

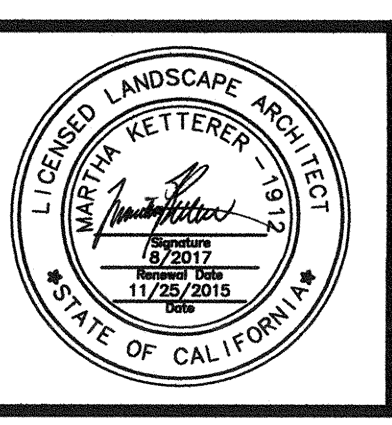


DESIGNED: DATE: MK/TE 04/2016
 DRAWN: DATE: BJ/KS 04/2016
 CHECKED: DATE: MK 04/2016

APPROVED: DATE: 04/16
 SECTION MANAGER
 PRINCIPAL ARCHITECT

SCALE: AS NOTED
 SHEET OF SHEETS OF


MUNI BUS RAPID TRANSIT SYSTEM
 VAN NESS CORRIDOR TRANSIT IMPROVEMENT PROJECT
 LANDSCAPE ARCHITECTURAL LAYOUT PLAN
 CTL 124+75 TO 129+00

CONTRACT NO. 2106J
 DRAWING NO. LA-107
 FILE NO. 102,544
 REV. NO. 0

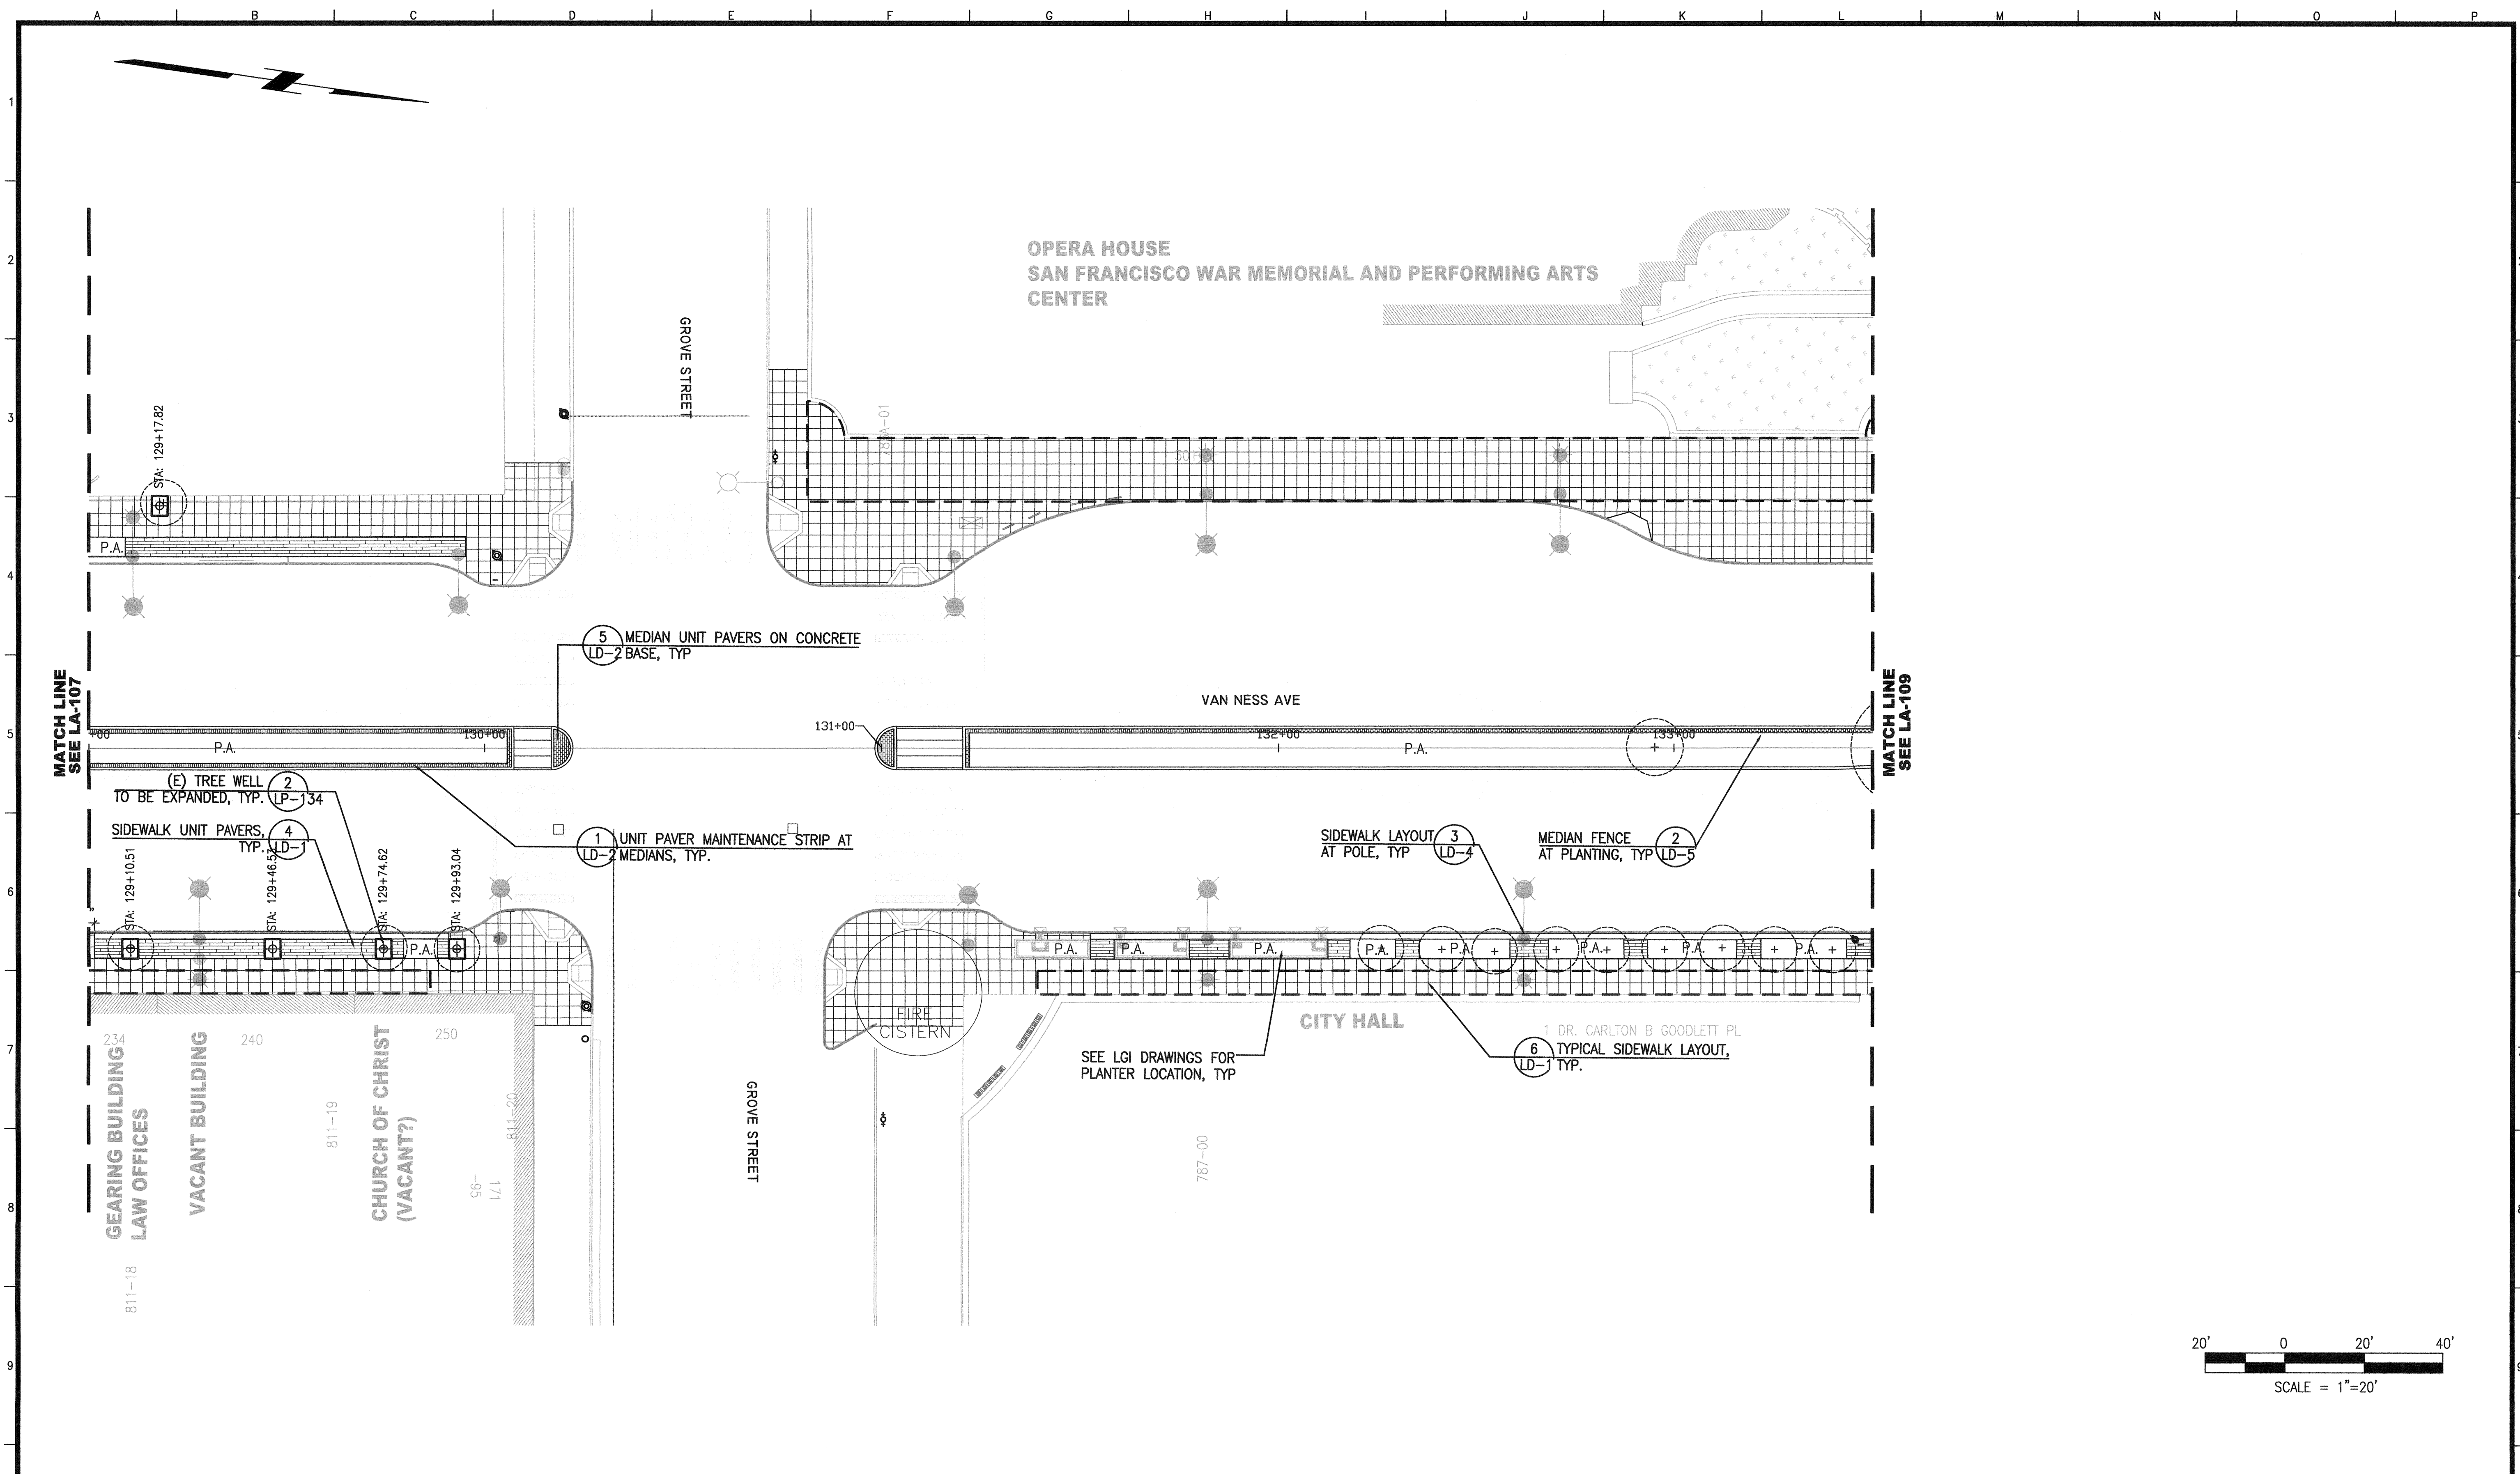


NO.	DATE	DESCRIPTION	BY	APP.
TABLE OF REVISIONS				
THIS DRAWING WAS LAST MODIFIED: 04/15/16 15:06, BY: KLenhart				

REFERENCE INFORMATION
& FILE NO. OF SURVEYS

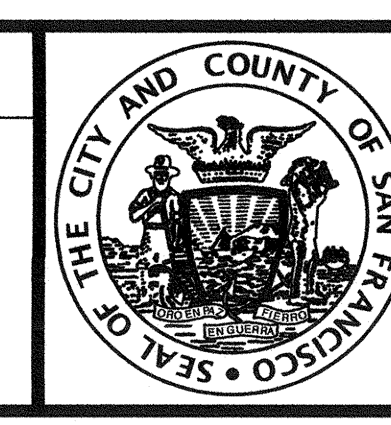

INFRASTRUCTURE DIVISION
DEPARTMENT OF PUBLIC WORKS
CITY AND COUNTY OF SAN FRANCISCO

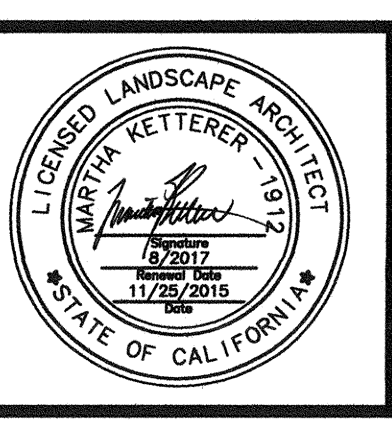



DESIGNED: DATE: MK/TE 04/2016
DRAWN: DATE: BJ/KS 04/2016
CHECKED: DATE: MK 04/2016

APPROVED: DATE: 04/16
SECTION MANAGER
PRINCIPAL ARCHITECT

SCALE: AS NOTED
SHEET OF SHEETS OF

MUNI BUS RAPID TRANSIT SYSTEM
VAN NESS CORRIDOR TRANSIT IMPROVEMENT PROJECT
LANDSCAPE ARCHITECTURAL LAYOUT PLAN
CTL 129+00 TO 133+50

CONTRACT NO. 2106J
DRAWING NO. LA-108
FILE NO. 102,545
REV. NO. 0

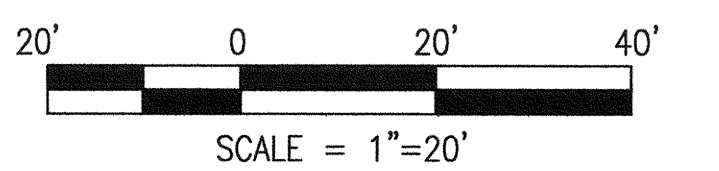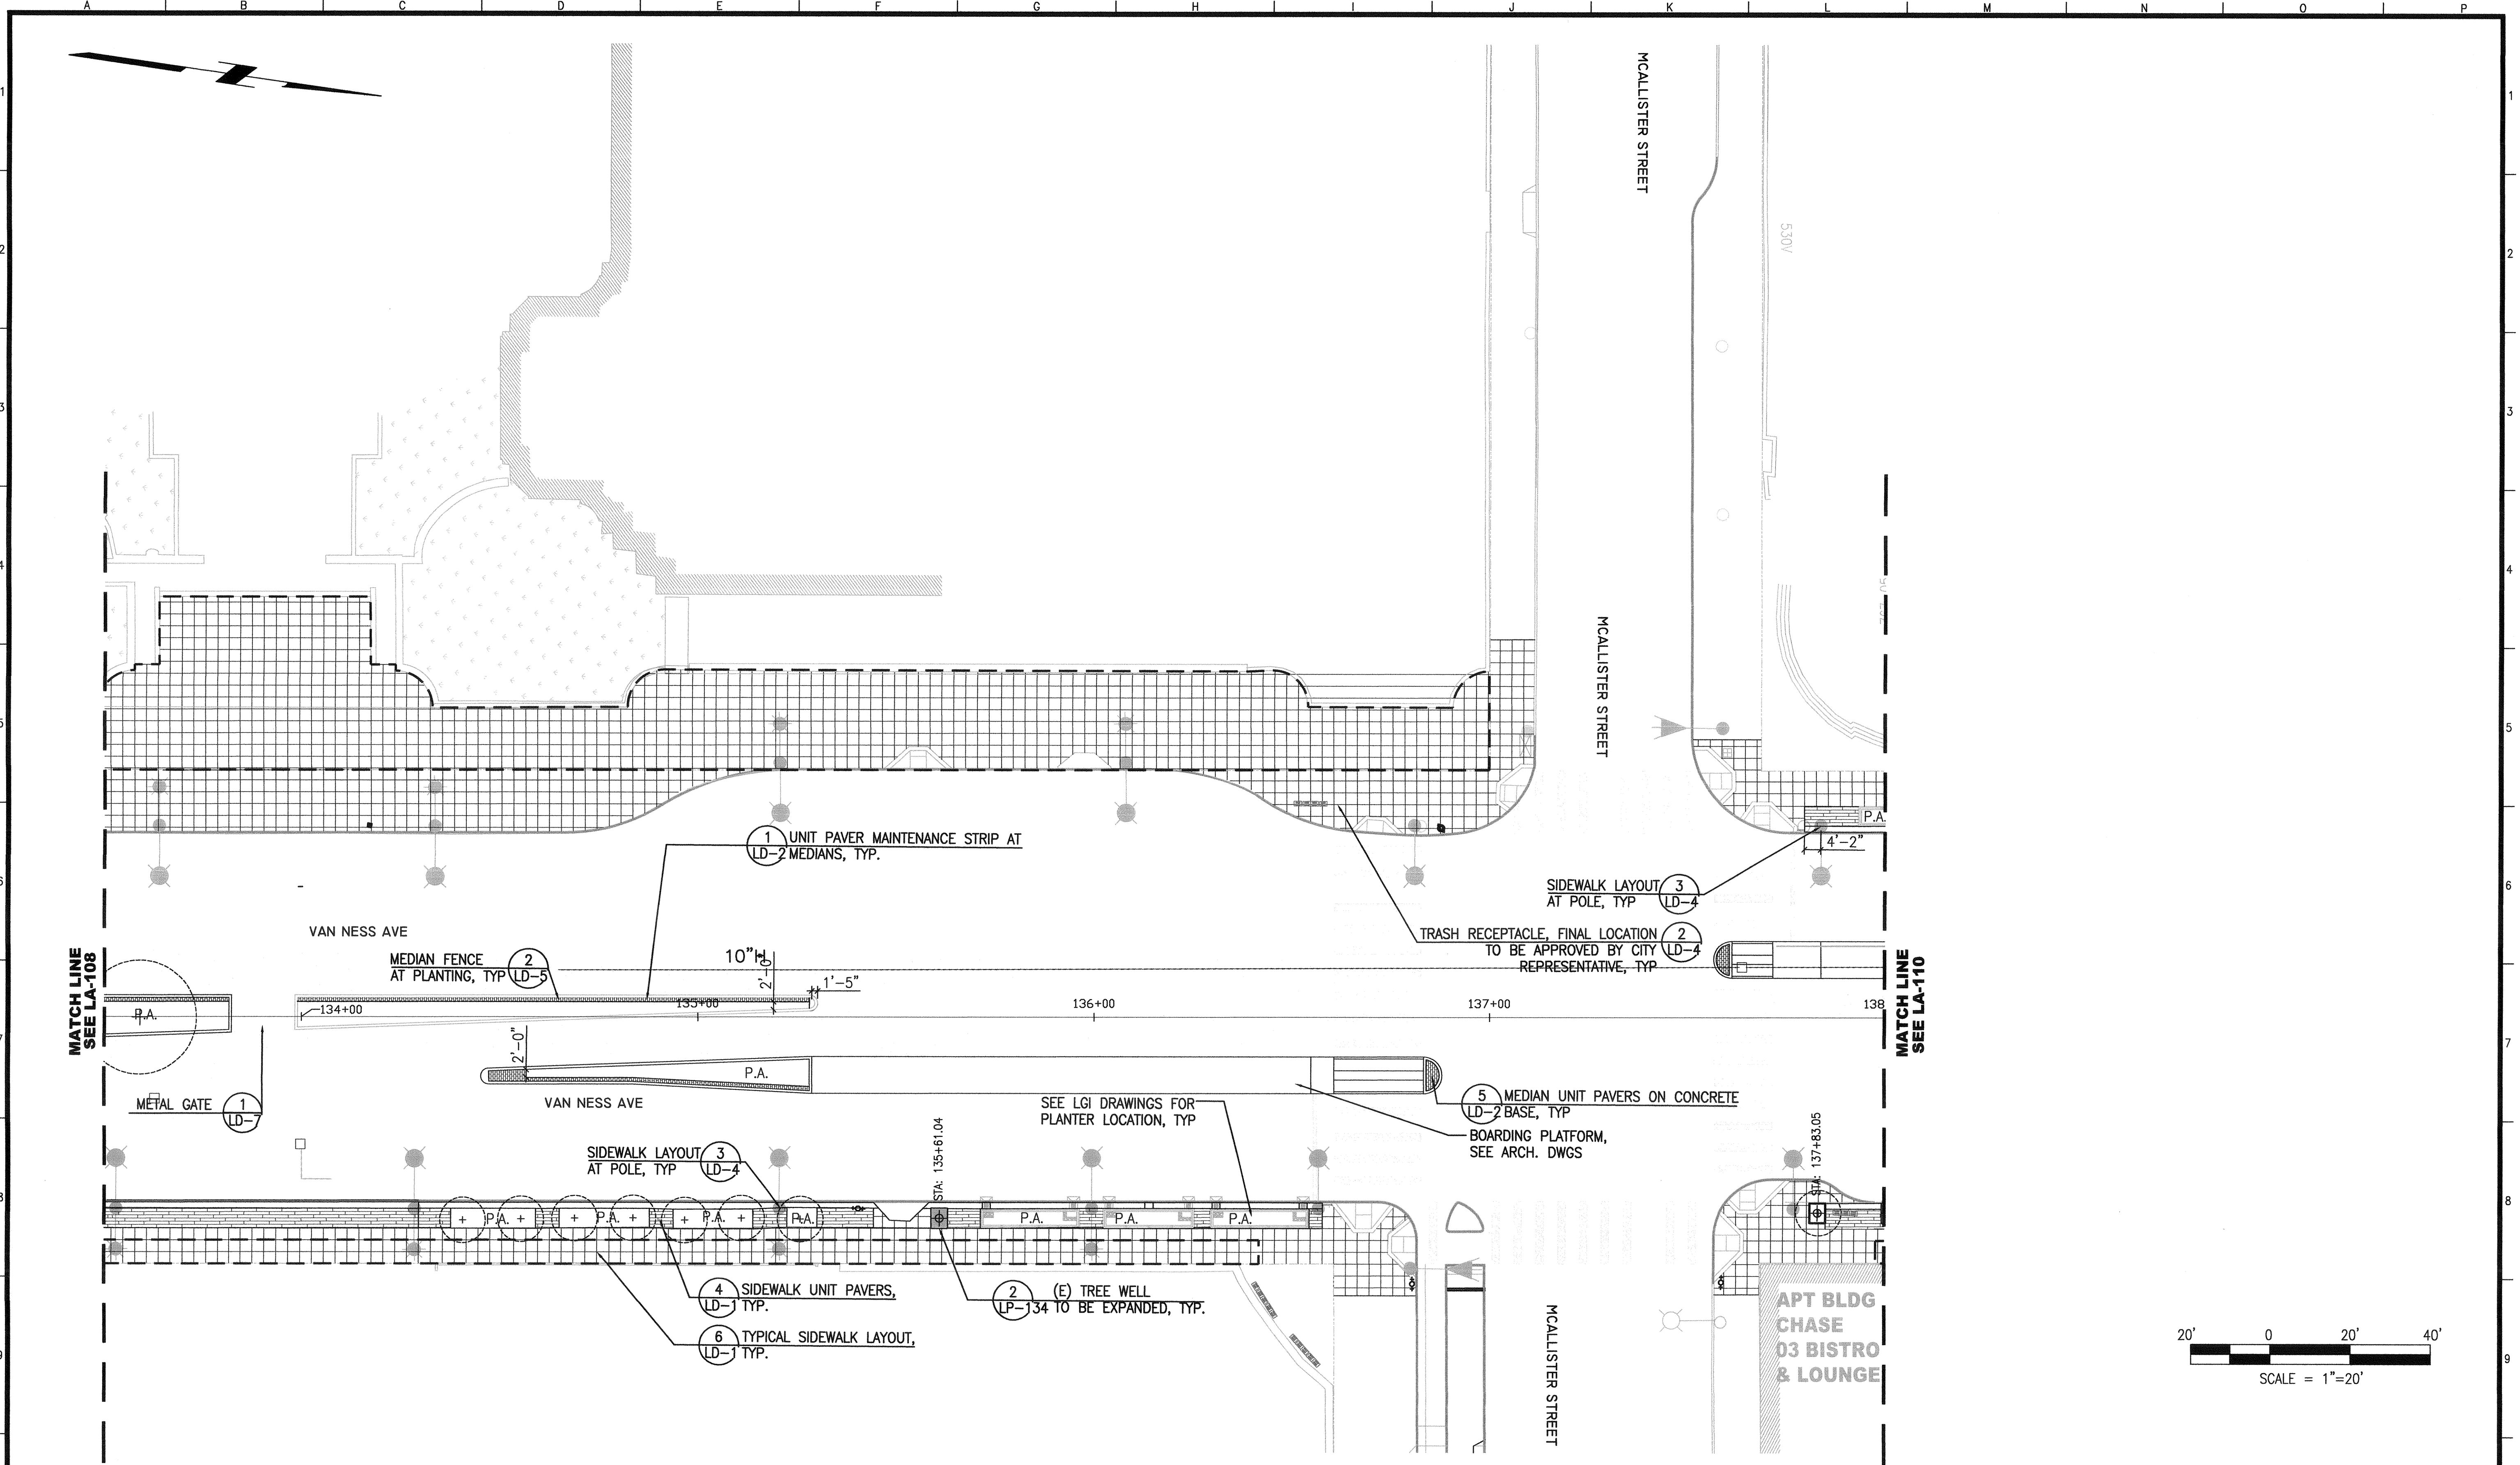

NO.	DATE	DESCRIPTION	BY	APP.
TABLE OF REVISIONS				
THIS DRAWING WAS LAST MODIFIED: 04/15/16 15:06, BY: KLenhart				

REFERENCE INFORMATION
& FILE NO. OF SURVEYS



INFRASTRUCTURE DIVISION
DEPARTMENT OF PUBLIC WORKS
CITY AND COUNTY OF SAN FRANCISCO




DESIGNED: DATE: MK/TE 04/2016
DRAWN: DATE: BJ/KS 04/2016
CHECKED: DATE: MK 04/2016

APPROVED: DATE: 04/16
SECTION MANAGER
APPROVED: DATE: 04/16
PRINCIPAL ARCHITECT

SCALE:
AS NOTED
SHEET OF SHEETS
OF


MUNI BUS RAPID TRANSIT SYSTEM
VAN NESS CORRIDOR TRANSIT IMPROVEMENT PROJECT
LANDSCAPE ARCHITECTURAL LAYOUT PLAN
CTL 133+50 TO 138+00

CONTRACT NO. 2106J
DRAWING NO. LA-109
FILE NO. 102,546
REV. NO. 0

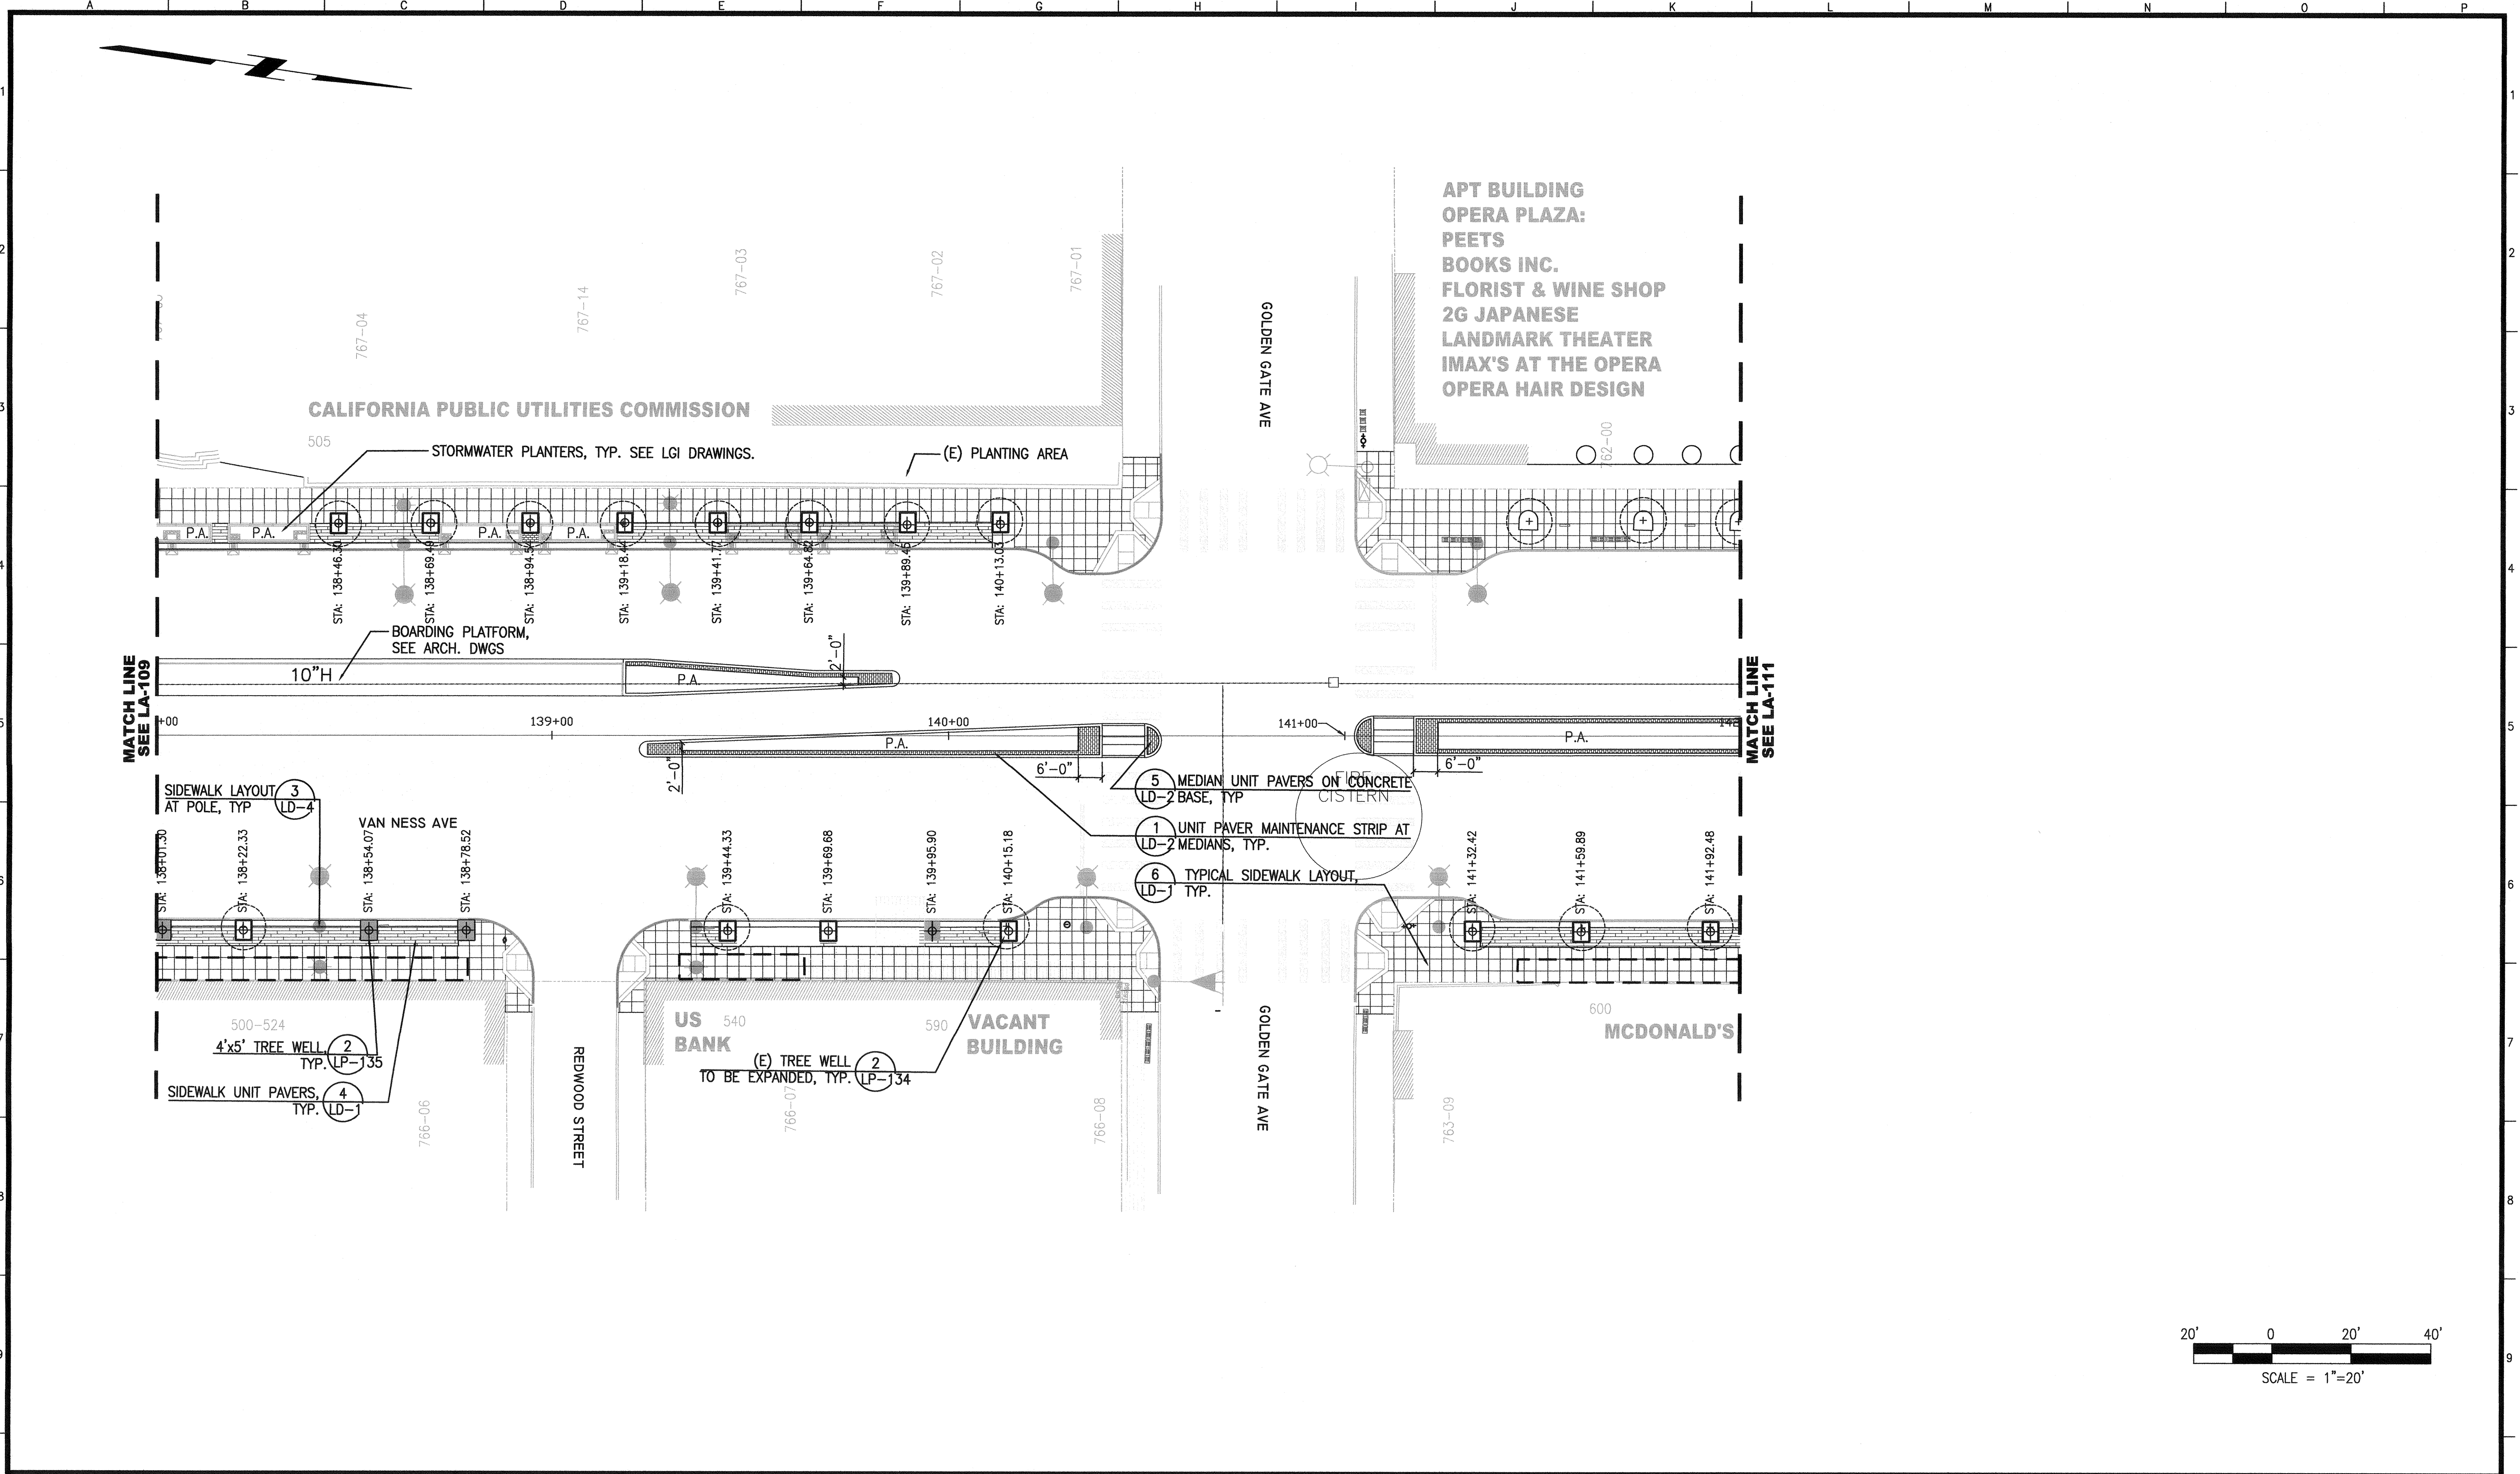

APT BUILDING
 OPERA PLAZA:
 PEETS
 BOOKS INC.
 FLORIST & WINE SHOP
 2G JAPANESE
 LANDMARK THEATER
 IMAX'S AT THE OPERA
 OPERA HAIR DESIGN

US BANK 540
 (E) TREE WELL TO BE EXPANDED, TYP. (LP-J34)
 590 VACANT BUILDING
 600 MCDONALD'S

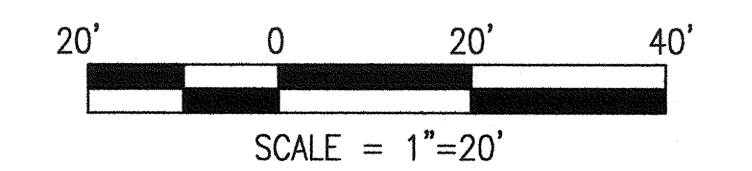

NO.	DATE	DESCRIPTION	BY	APP.
TABLE OF REVISIONS				
THIS DRAWING WAS LAST MODIFIED: 04/15/16 15:06, BY: KLenhart				

REFERENCE INFORMATION
 & FILE NO. OF SURVEYS



INFRASTRUCTURE DIVISION
 DEPARTMENT OF PUBLIC WORKS
 CITY AND COUNTY OF SAN FRANCISCO





DESIGNED: DATE: 04/2016
 MK/TE
 DRAWN: DATE: 04/2016
 BJ/KS
 CHECKED: DATE: 04/2016
 MK

APPROVED
 04/16
 SECTION MANAGER
 04/16
 PRINCIPAL ARCHITECT

SCALE:
 AS NOTED
 SHEET OF SHEETS
 OF


MUNI BUS RAPID TRANSIT SYSTEM
 VAN NESS CORRIDOR TRANSIT IMPROVEMENT PROJECT
 LANDSCAPE ARCHITECTURAL LAYOUT PLAN
 CTL 138+00 TO 142+00

CONTRACT NO. 2106J
 DRAWING NO. LA-110
 FILE NO. 102,547
 REV. NO. 0

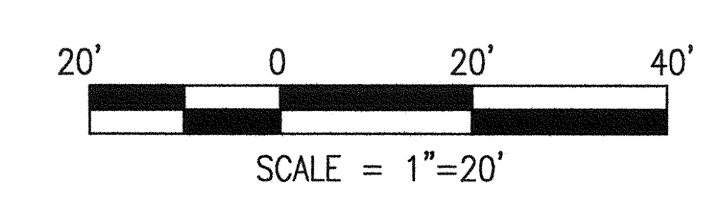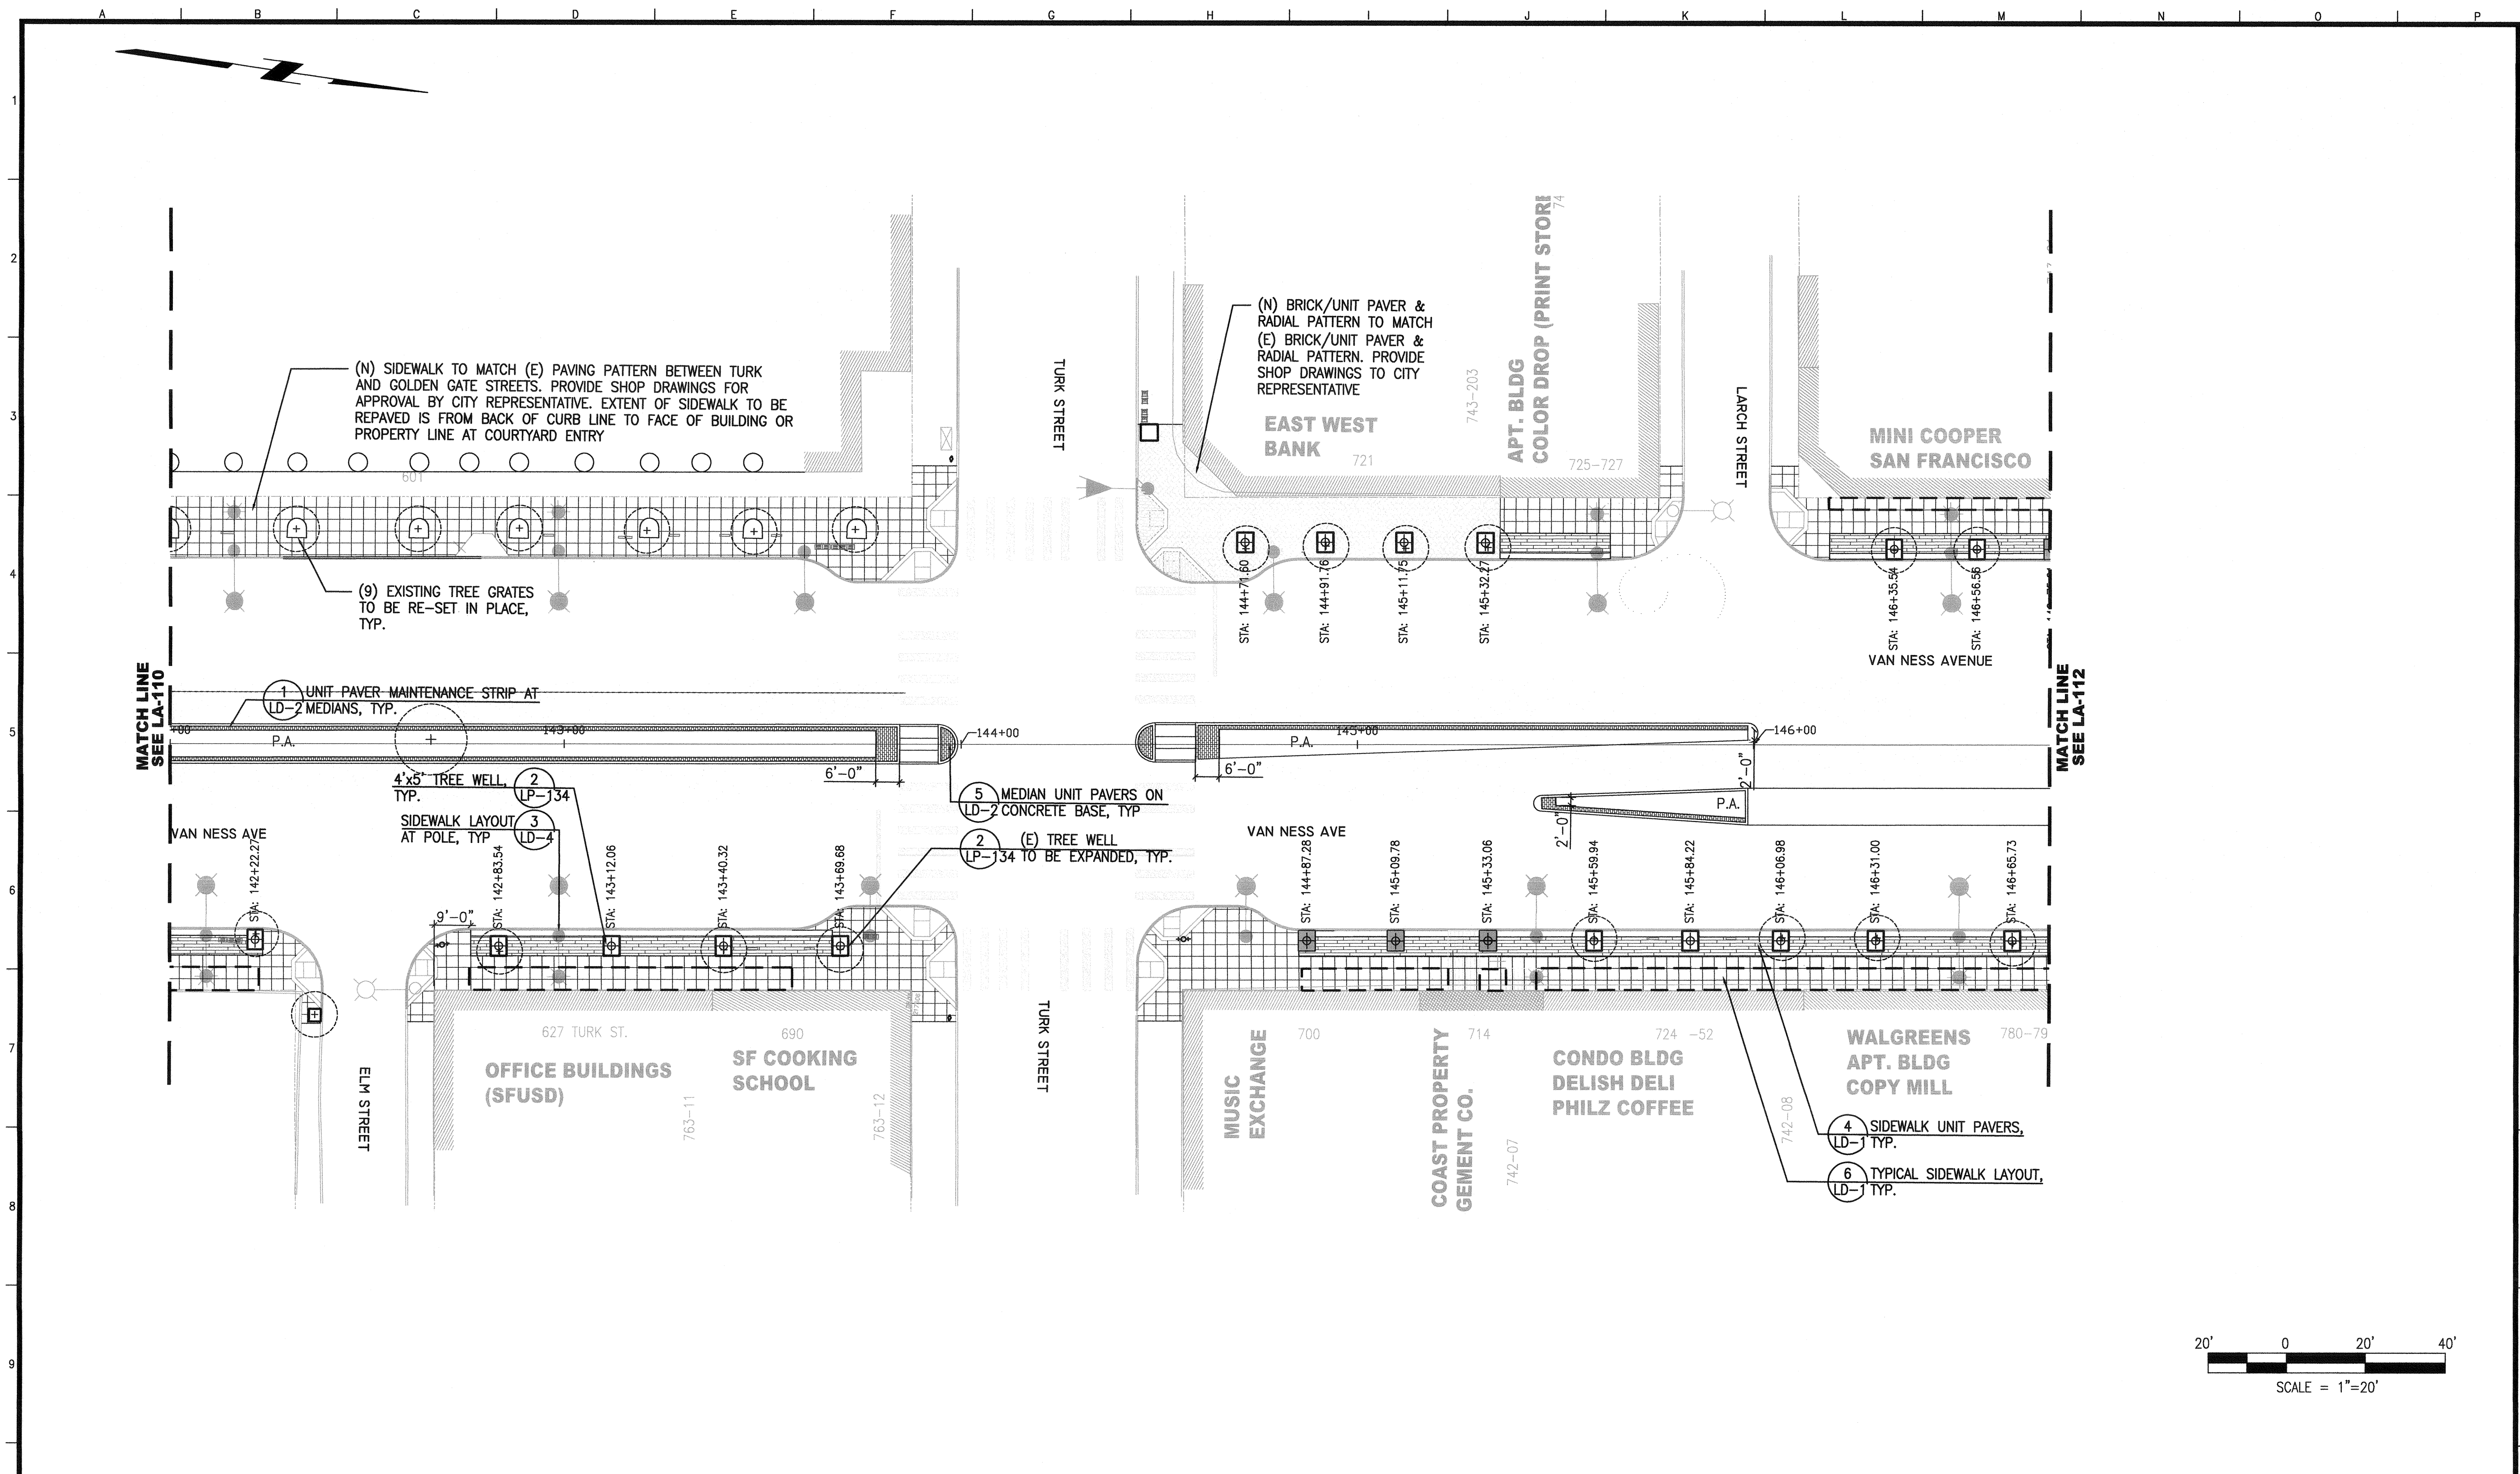

NO.	DATE	DESCRIPTION	BY	APP.
TABLE OF REVISIONS				
THIS DRAWING WAS LAST MODIFIED: 04/15/16 15:06, BY: KLenhart				

REFERENCE INFORMATION & FILE NO. OF SURVEYS

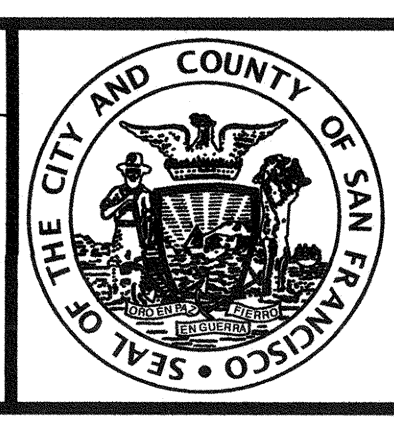

INFRASTRUCTURE DIVISION
 DEPARTMENT OF PUBLIC WORKS
 CITY AND COUNTY OF SAN FRANCISCO





DESIGNED: DATE: MK/TE 04/2016
 DRAWN: DATE: BJ/KS 04/2016
 CHECKED: DATE: MK 04/2016

APPROVED
 SECTION MANAGER
 PRINCIPAL ARCHITECT

SCALE: AS NOTED
 SHEET OF SHEETS OF


MUNI BUS RAPID TRANSIT SYSTEM
 VAN NESS CORRIDOR TRANSIT IMPROVEMENT PROJECT
 LANDSCAPE ARCHITECTURAL LAYOUT PLAN
 CTL 142+00 TO 146+75

CONTRACT NO. 2106J
 DRAWING NO. LA-111
 FILE NO. 102,548
 REV. NO. 0

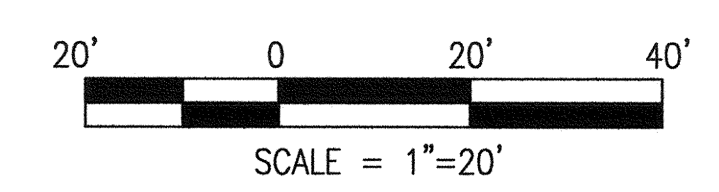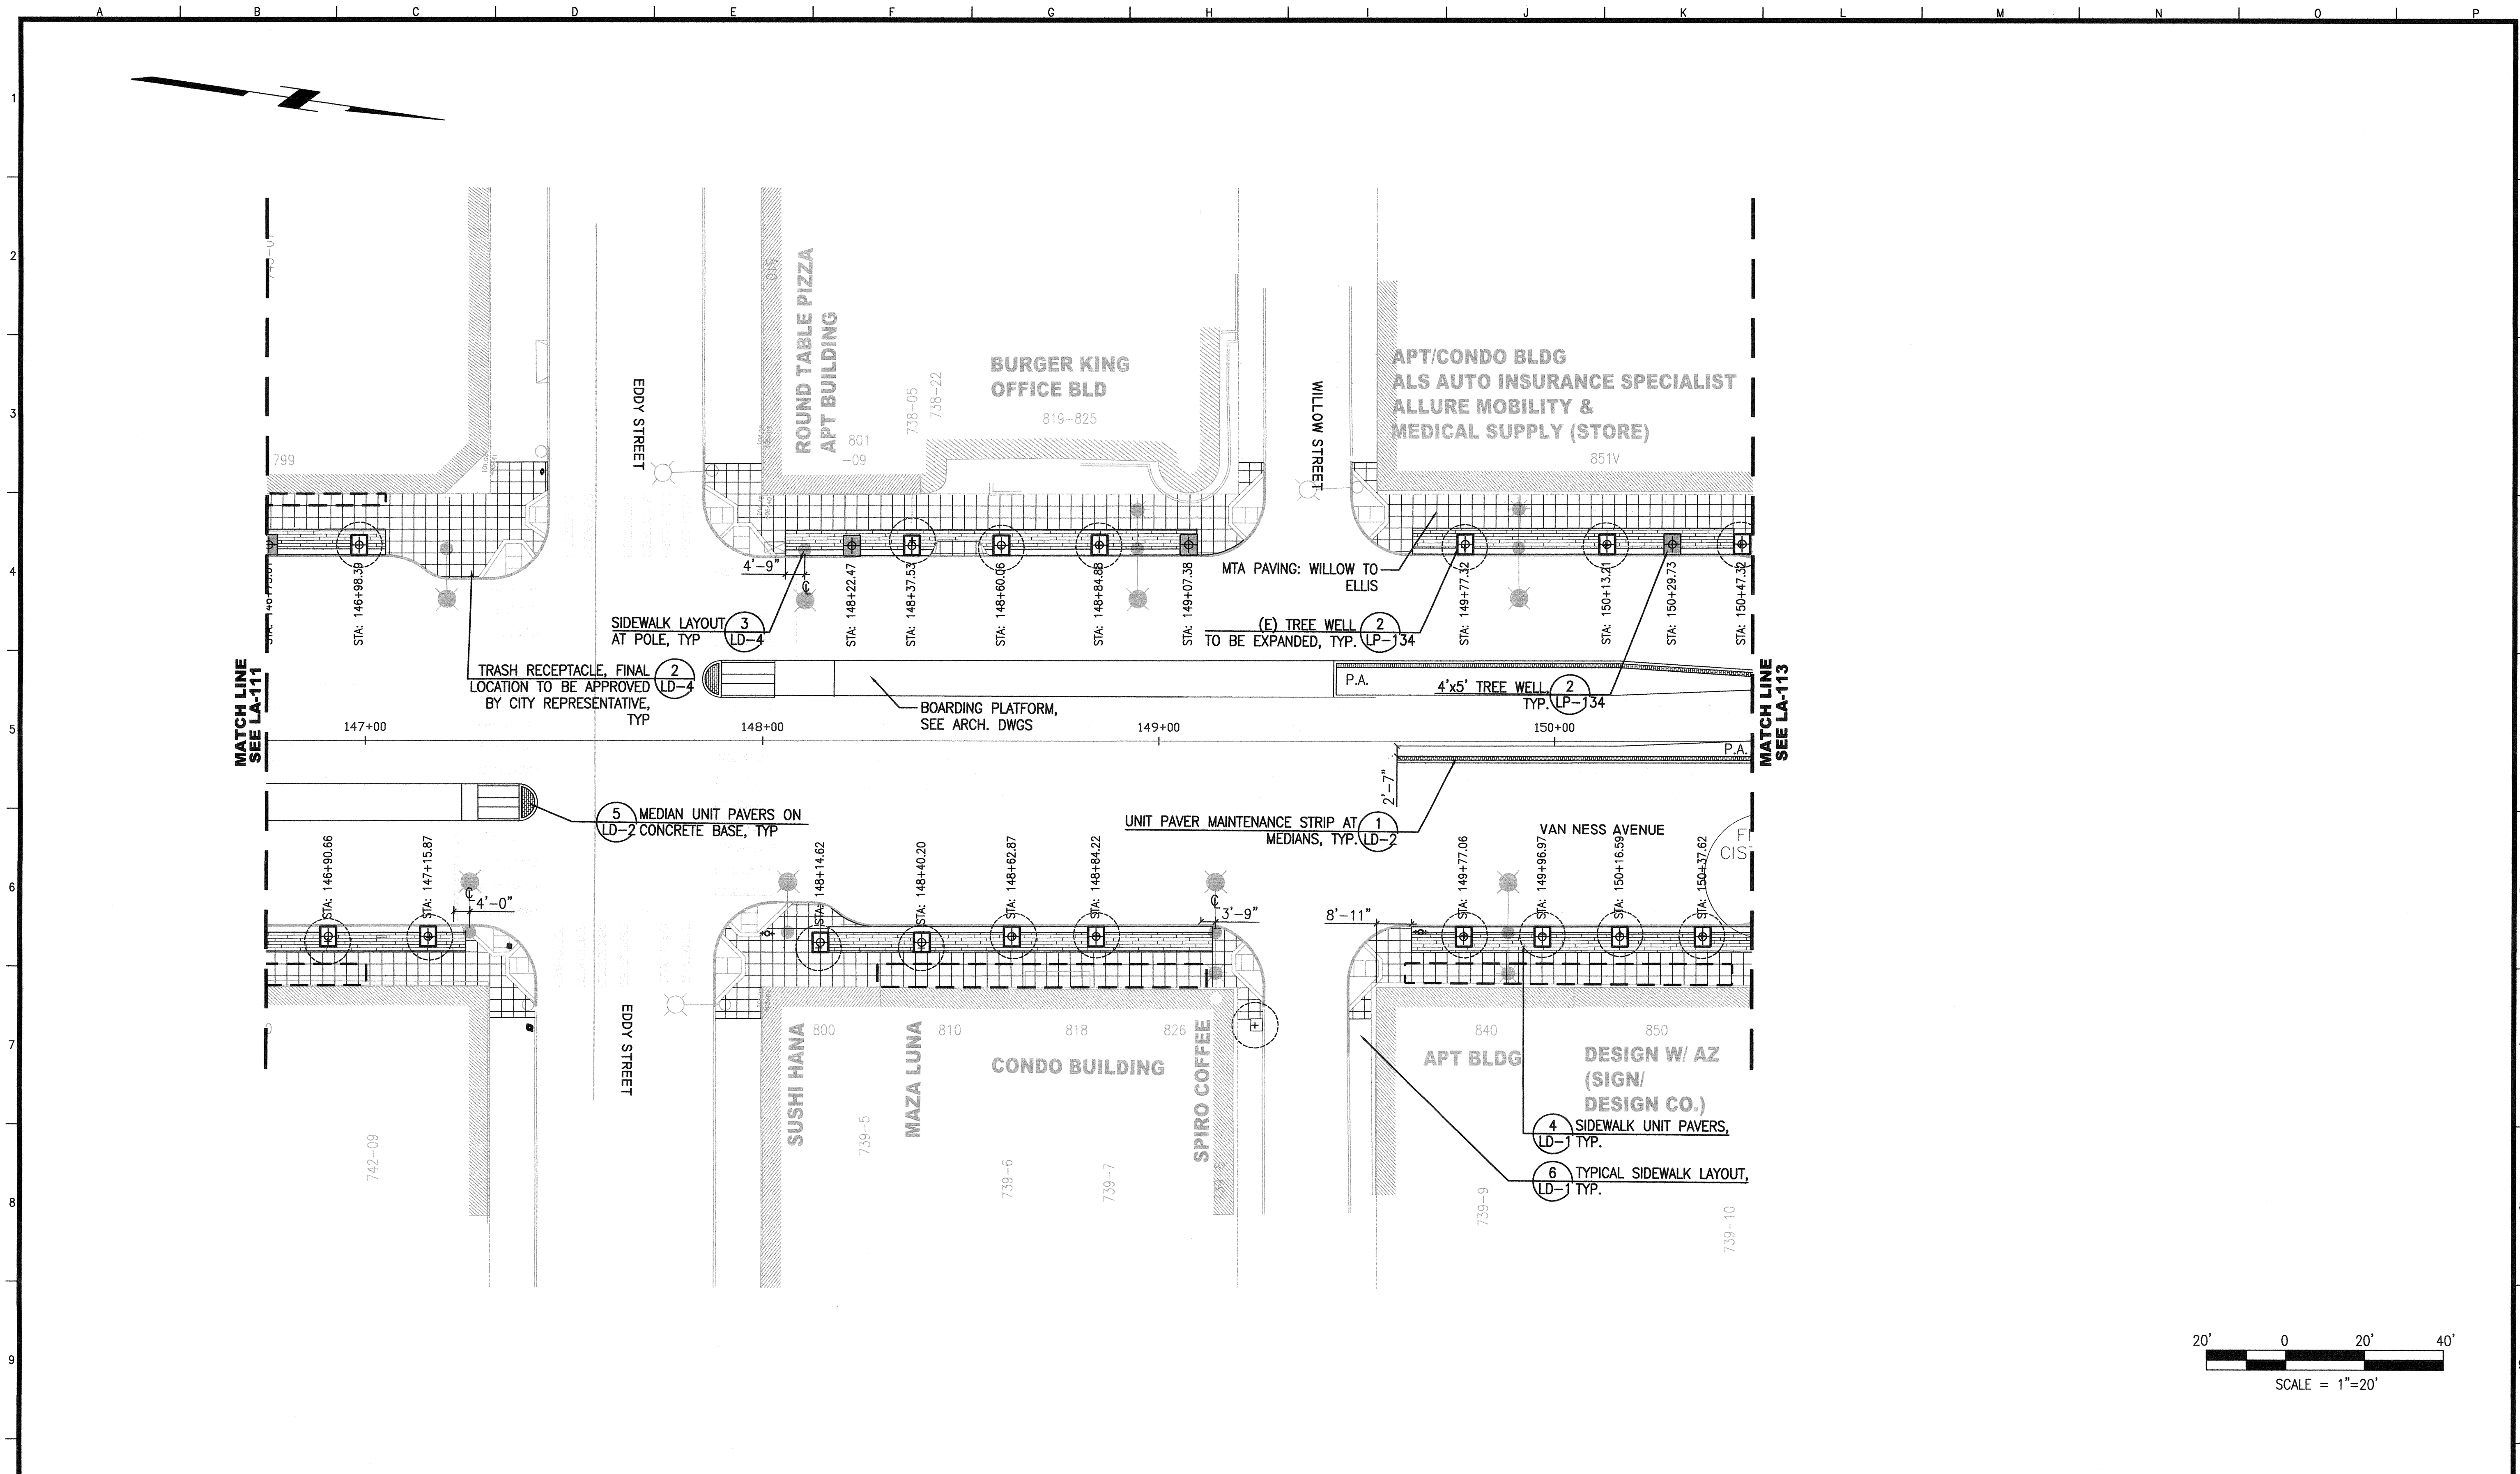

NO.	DATE	DESCRIPTION	BY	APP.
TABLE OF REVISIONS				
THIS DRAWING WAS LAST MODIFIED: 04/18/16 15:46, BY: klenhart				

REFERENCE INFORMATION & FILE NO. OF SURVEYS

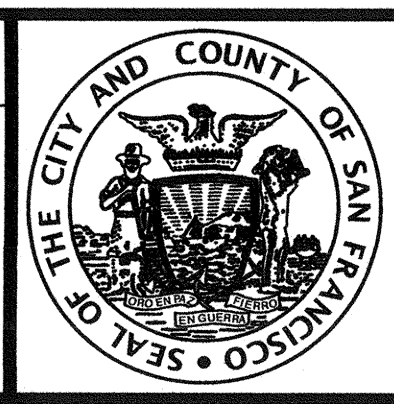

INFRASTRUCTURE DIVISION
DEPARTMENT OF PUBLIC WORKS
CITY AND COUNTY OF SAN FRANCISCO





DESIGNED: DATE: MK/TE 04/2016
DRAWN: DATE: BJ/KS 04/2016
CHECKED: DATE: MK 04/2016

APPROVED: DATE: 04/16
SECTION MANAGER
PRINCIPAL ARCHITECT

SCALE: AS NOTED
SHEET OF SHEETS OF

MUNI BUS RAPID TRANSIT SYSTEM
VAN NESS CORRIDOR TRANSIT IMPROVEMENT PROJECT
LANDSCAPE ARCHITECTURAL LAYOUT PLAN
CTL 146+75 TO 150+50

CONTRACT NO. 2106J
DRAWING NO. LA-112
FILE NO. 102,549
REV. NO. 0

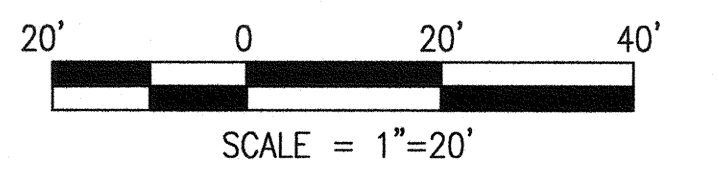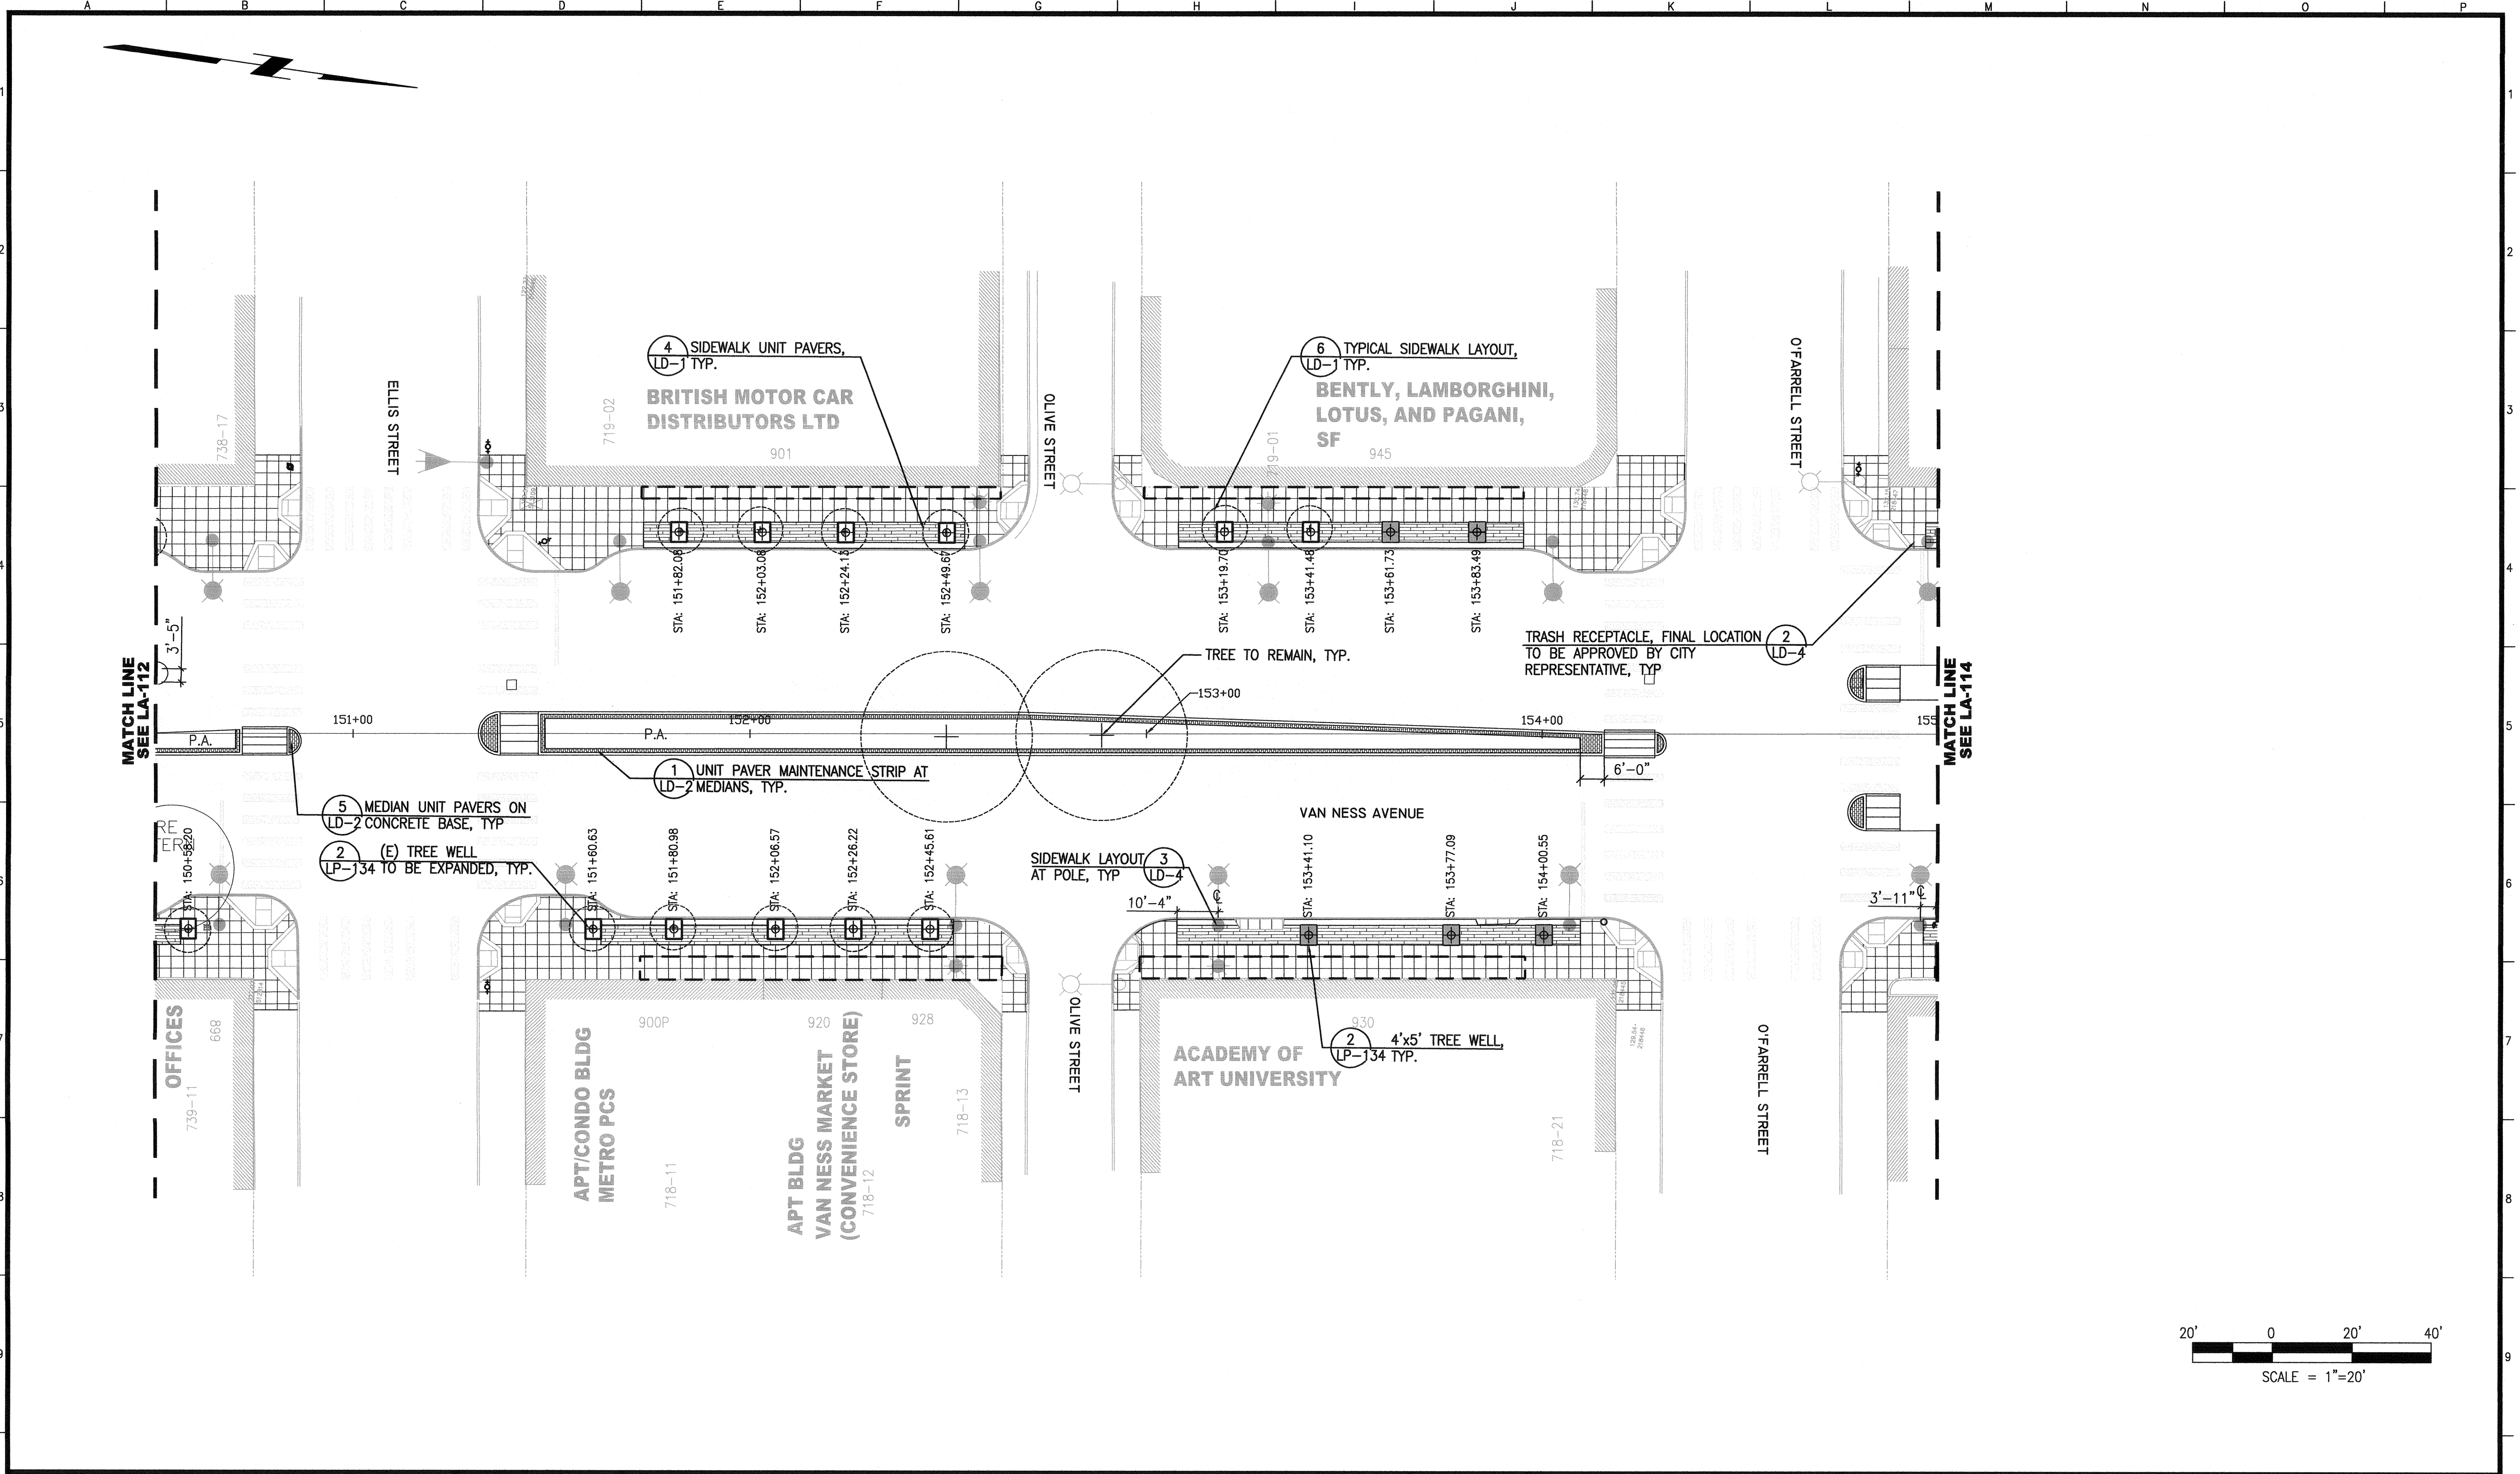

NO.	DATE	DESCRIPTION	BY	APP.
TABLE OF REVISIONS				
THIS DRAWING WAS LAST MODIFIED: 04/18/16 15:46, BY: klenhart				

REFERENCE INFORMATION
& FILE NO. OF SURVEYS



INFRASTRUCTURE DIVISION
DEPARTMENT OF PUBLIC WORKS
CITY AND COUNTY OF SAN FRANCISCO




DESIGNED: DATE: MK/TE 04/2016
DRAWN: DATE: BJ/KS 04/2016
CHECKED: DATE: MK 04/2016

APPROVED: DATE: 04/16
SECTION MANAGER
PRINCIPAL ARCHITECT

SCALE: AS NOTED
SHEET OF SHEETS OF


MUNI BUS RAPID TRANSIT SYSTEM
VAN NESS CORRIDOR TRANSIT IMPROVEMENT PROJECT
LANDSCAPE ARCHITECTURAL LAYOUT PLAN
CTL 150+50 TO 155+00

CONTRACT NO. 2106J
DRAWING NO. LA-113
FILE NO. 102,550
REV. NO. 0

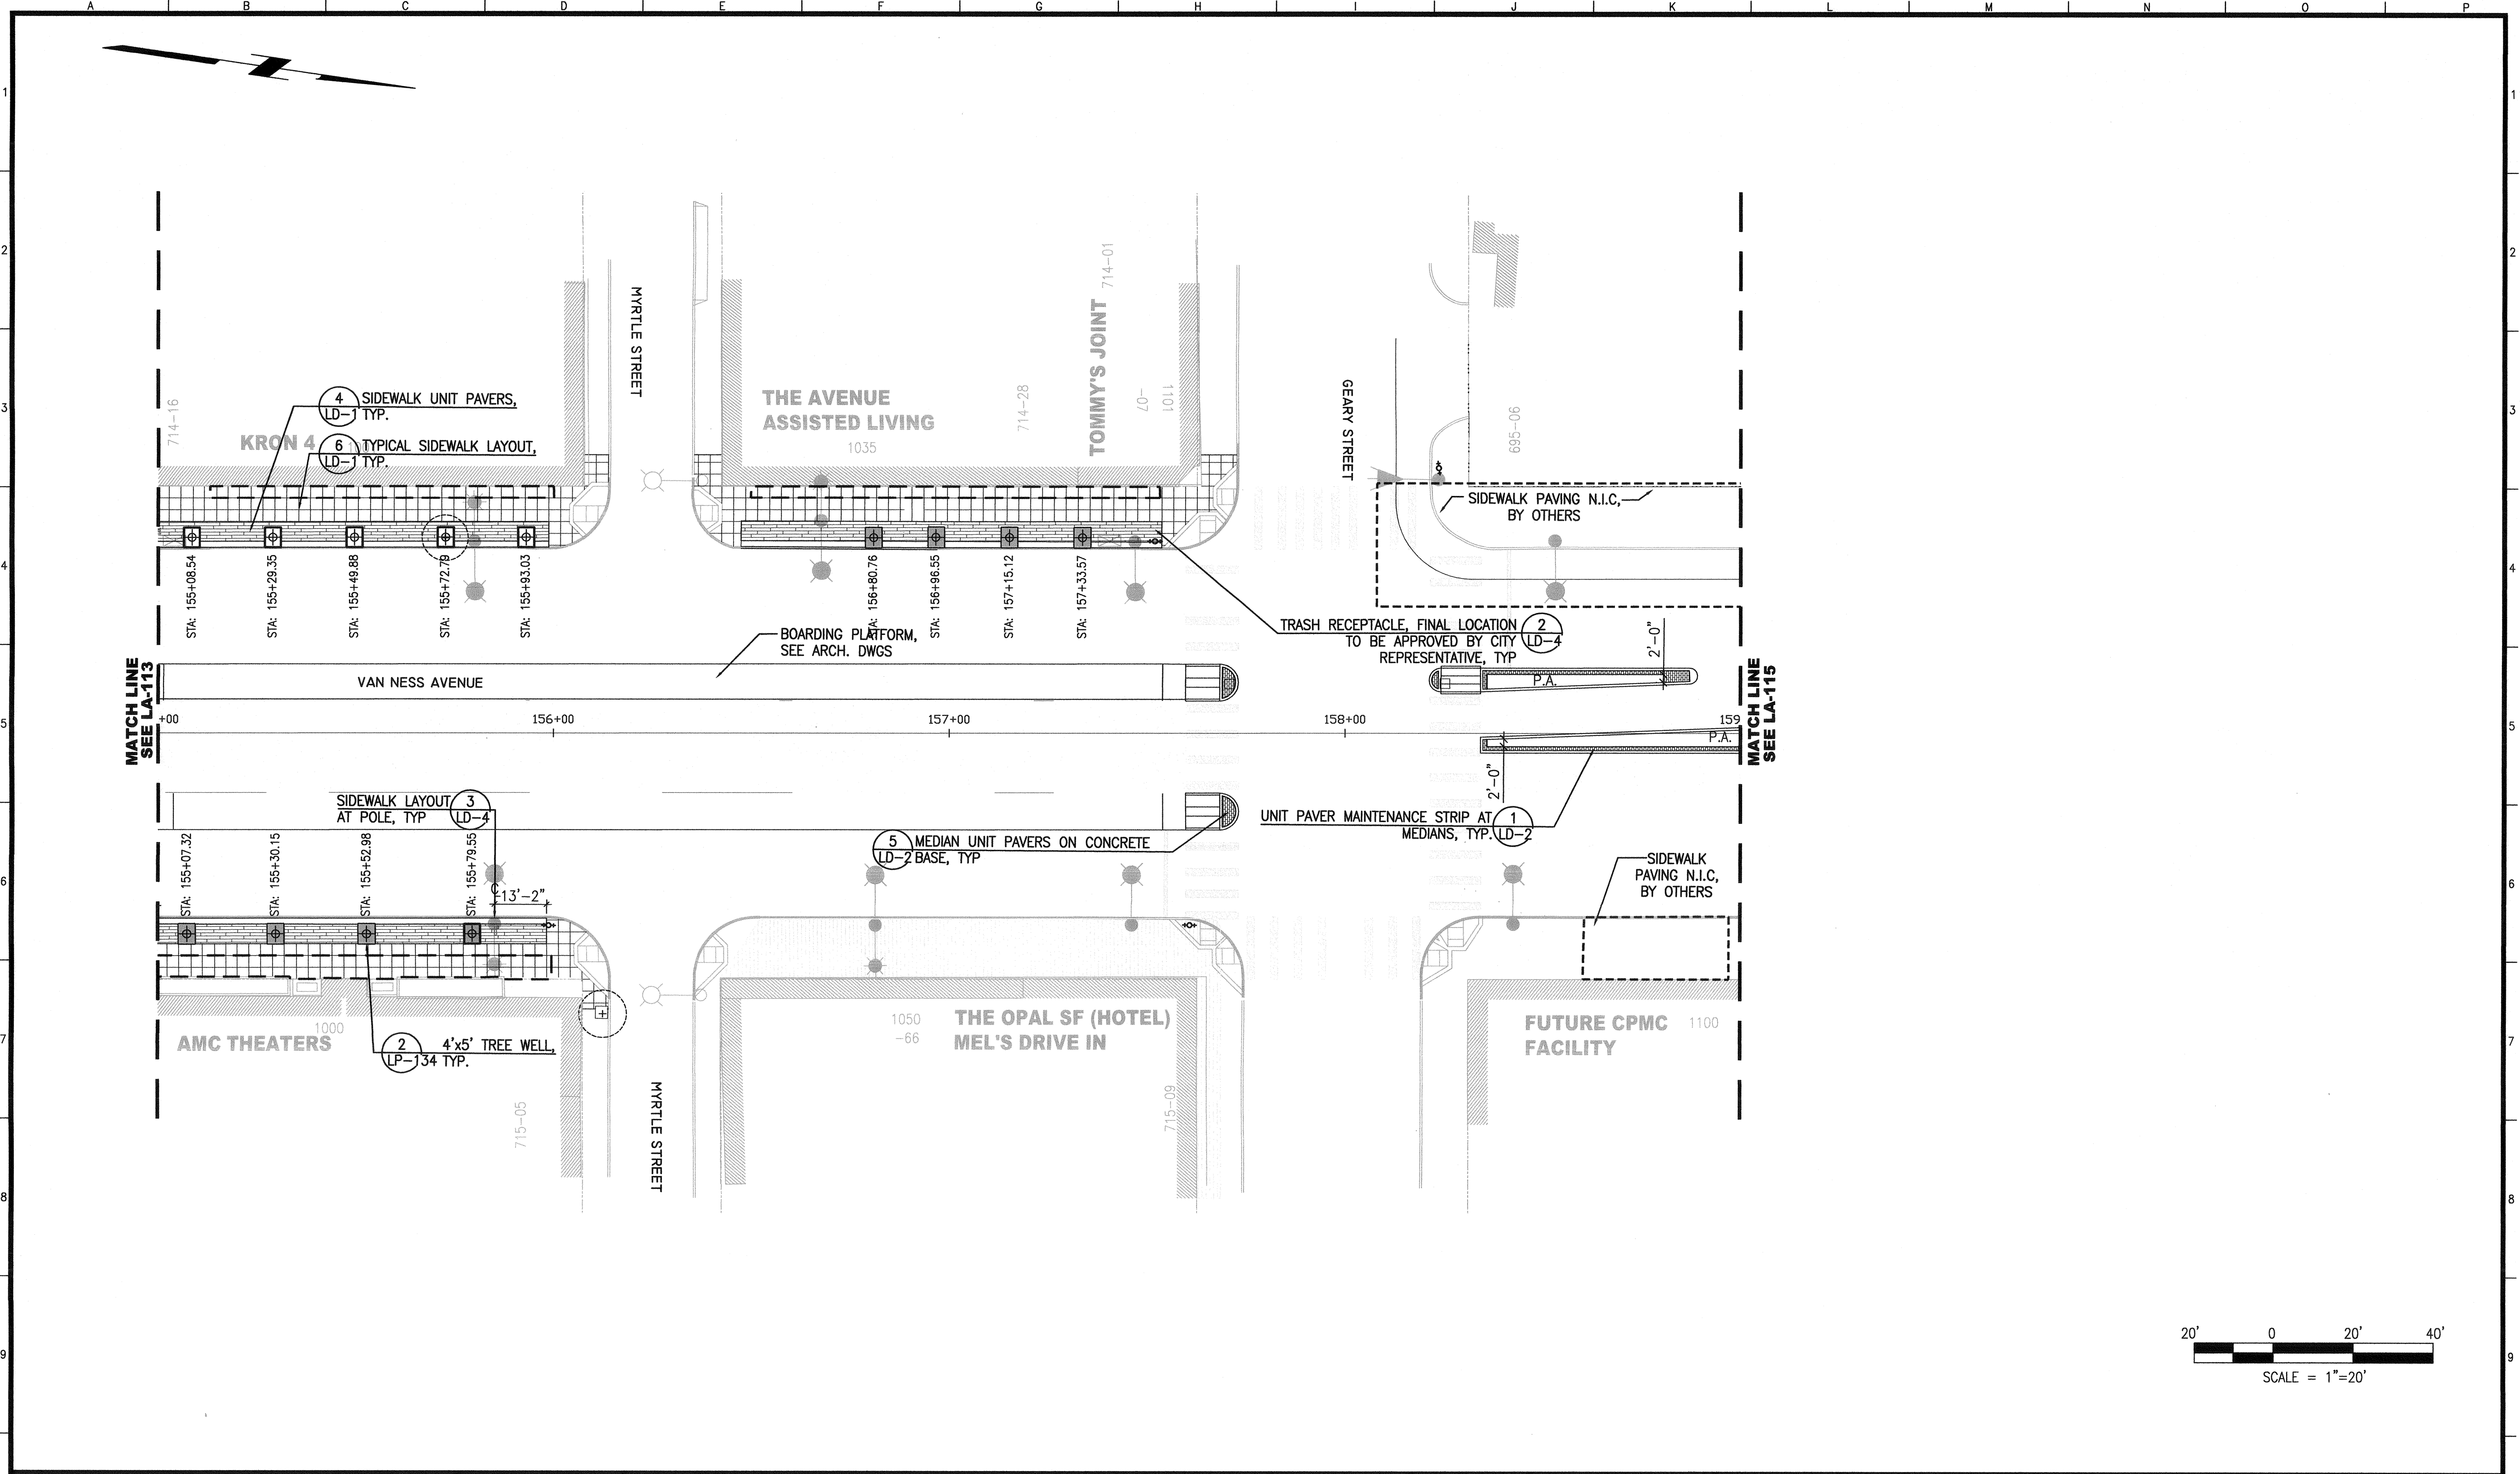

NO.	DATE	DESCRIPTION	BY	APP.
TABLE OF REVISIONS				
THIS DRAWING WAS LAST MODIFIED: 04/18/16 15:46, BY: klenhart				

REFERENCE INFORMATION
& FILE NO. OF SURVEYS

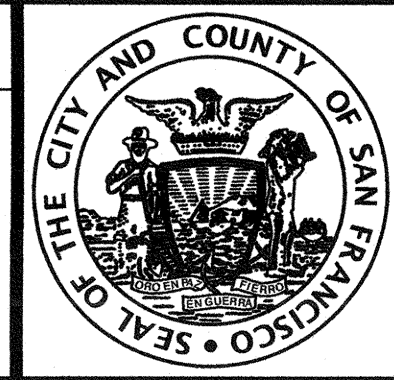

INFRASTRUCTURE DIVISION
DEPARTMENT OF PUBLIC WORKS
CITY AND COUNTY OF SAN FRANCISCO





DESIGNED: MK/TE 04/2016
DRAWN: BJ/KS 04/2016
CHECKED: MK 04/2016

APPROVED: [Signature] 04/16
SECTION MANAGER
PRINCIPAL ARCHITECT

SCALE: AS NOTED
SHEET OF SHEETS OF


MUNI BUS RAPID TRANSIT SYSTEM
VAN NESS CORRIDOR TRANSIT IMPROVEMENT PROJECT
LANDSCAPE ARCHITECTURAL LAYOUT PLAN
CTL 155+00 TO 159+00

CONTRACT NO. 2106J
DRAWING NO. LA-114
FILE NO. 102,551
REV. NO. 0

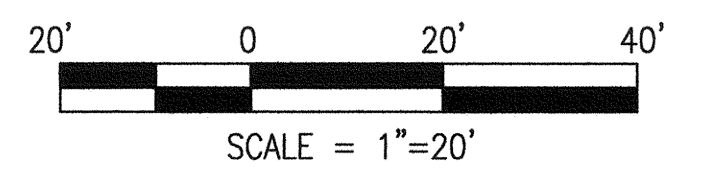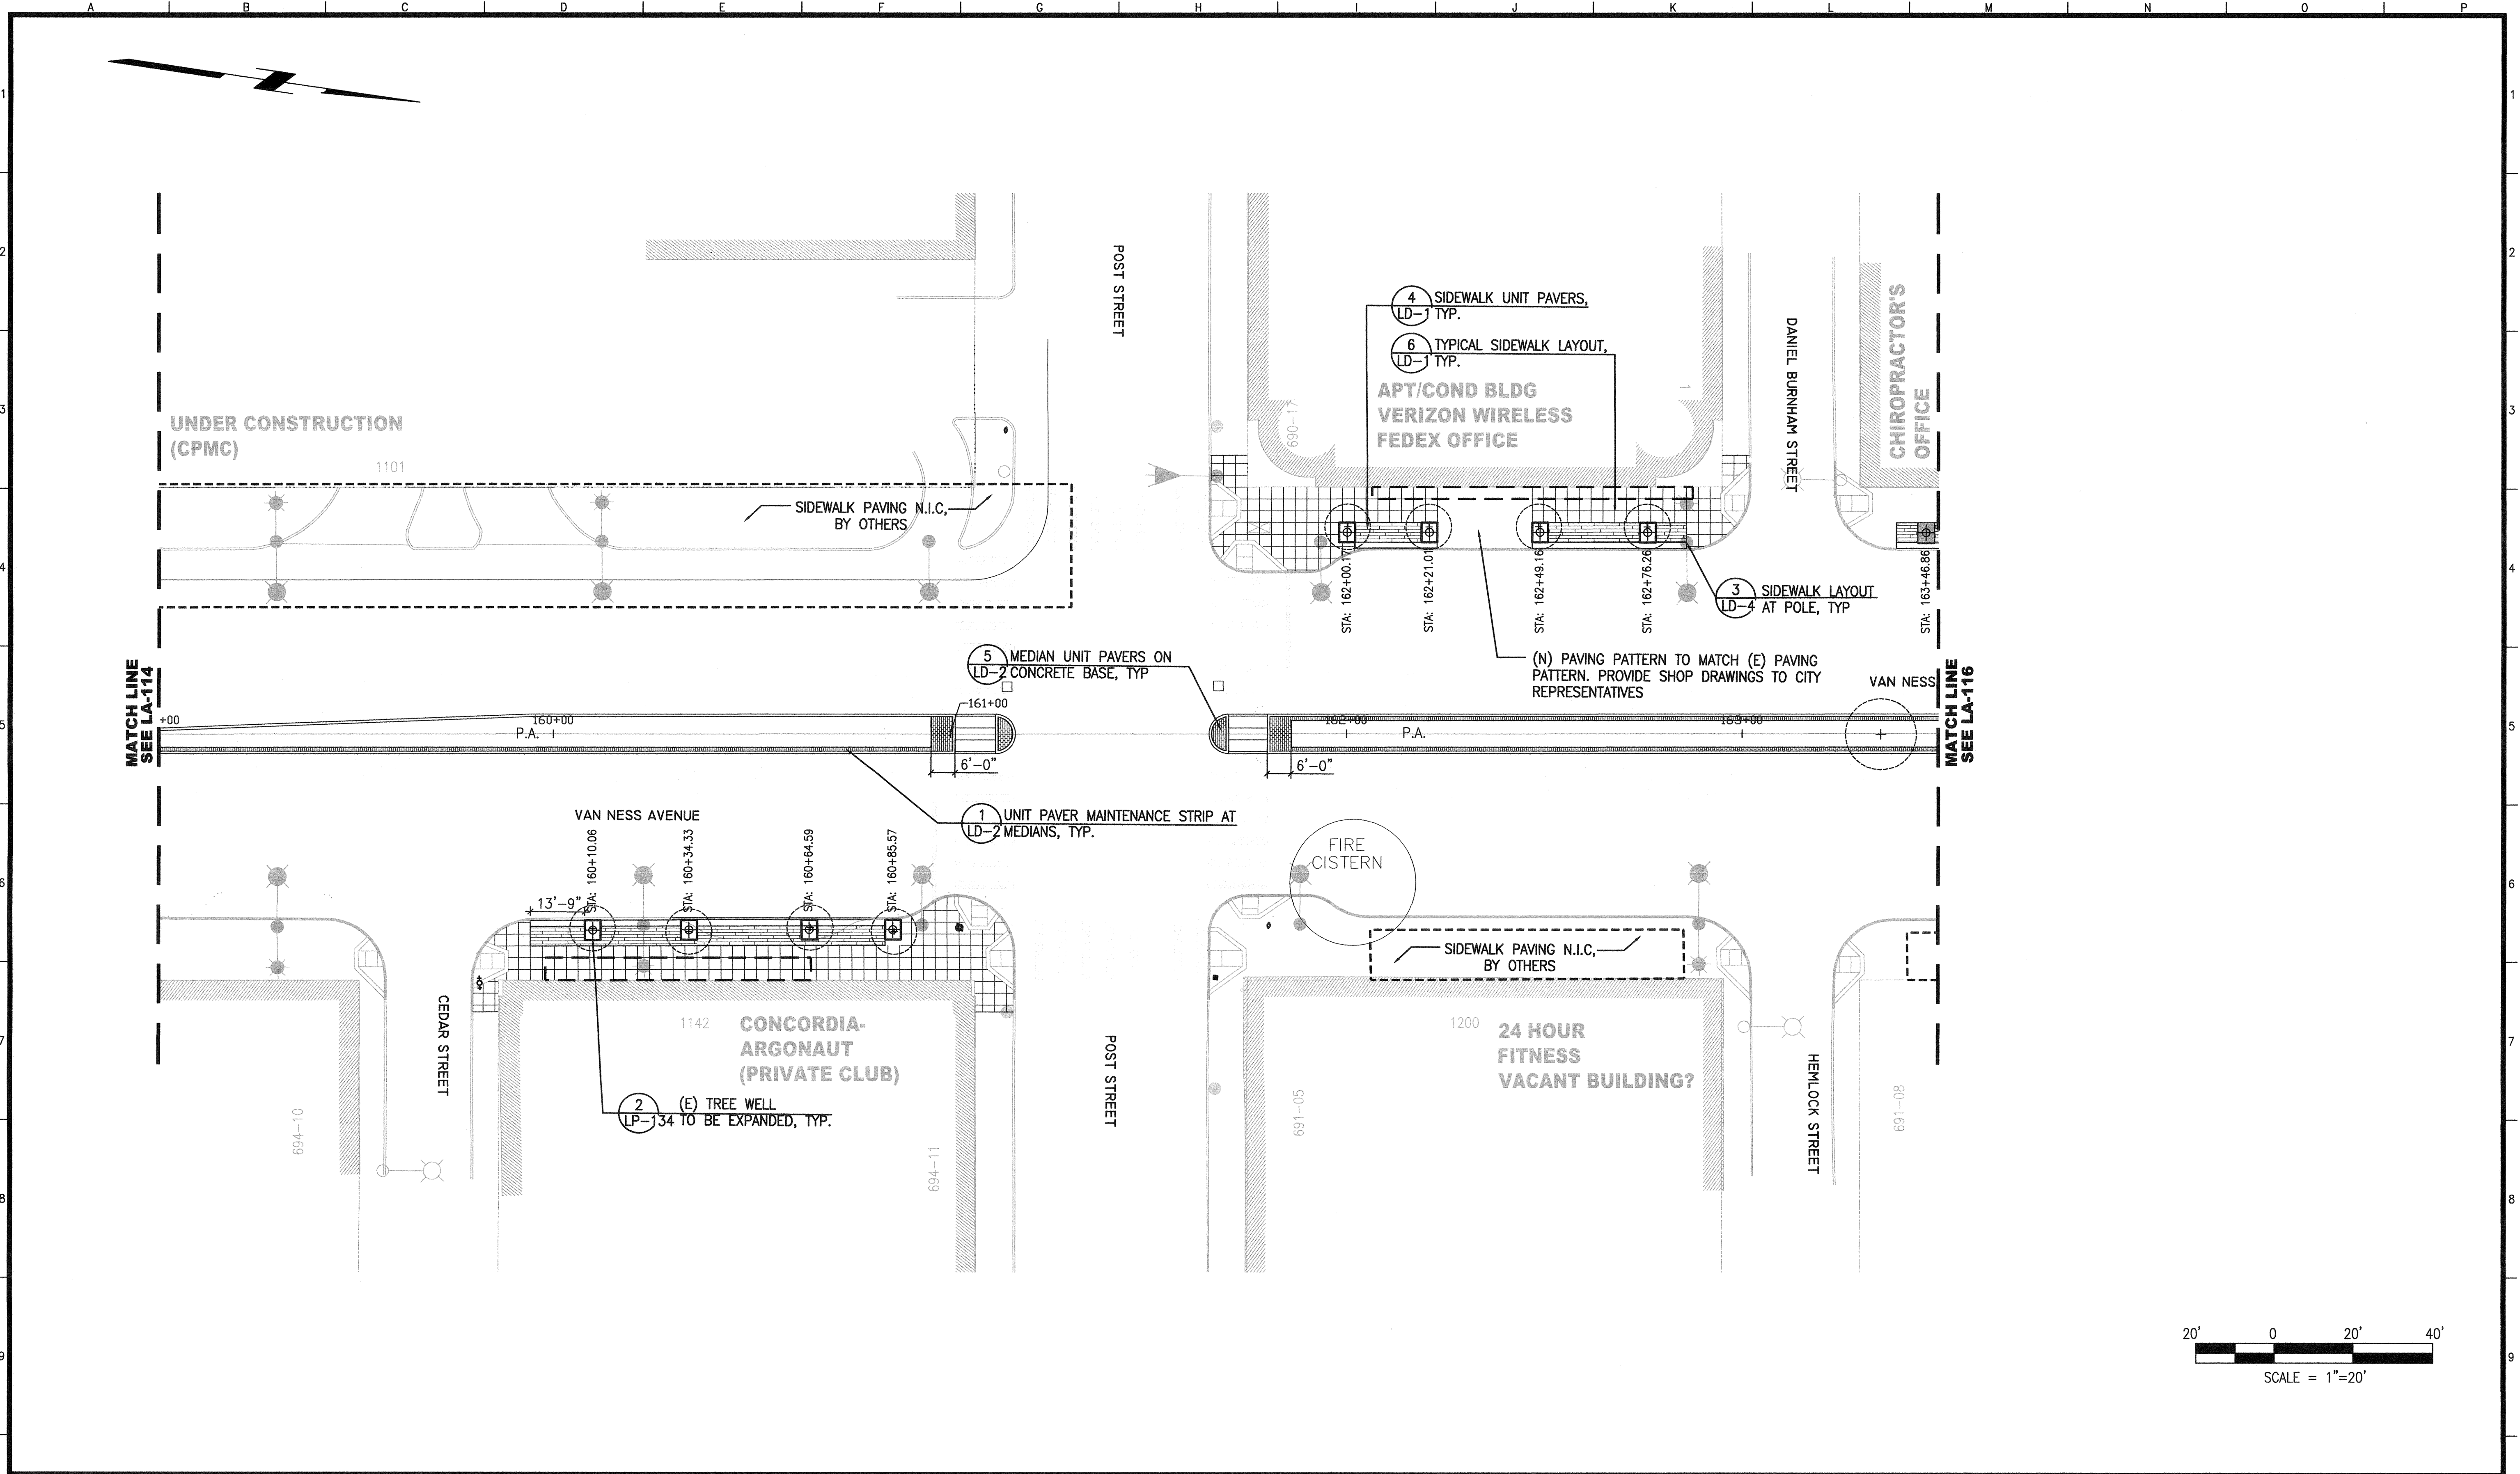


NO.	DATE	DESCRIPTION	BY	APP.
TABLE OF REVISIONS				
THIS DRAWING WAS LAST MODIFIED: 04/18/16 15:46, BY: klenhart				

REFERENCE INFORMATION & FILE NO. OF SURVEYS
61,427

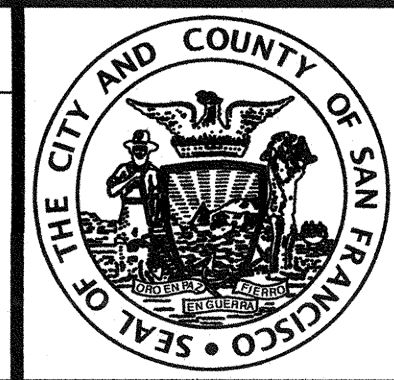

INFRASTRUCTURE DIVISION
DEPARTMENT OF PUBLIC WORKS
CITY AND COUNTY OF SAN FRANCISCO

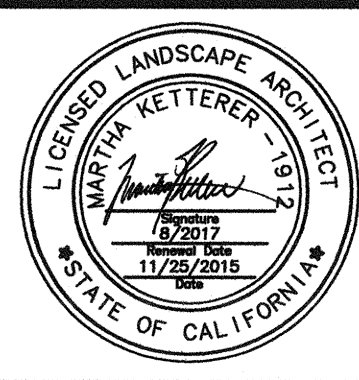


DESIGNED: DATE: 04/2016
MK/TE
DRAWN: DATE: 04/2016
BJ/KS
CHECKED: DATE: 04/2016
MK

APPROVED
04/16
SECTION MANAGER
04/16
PRINCIPAL ARCHITECT

SCALE:
AS NOTED
SHEET OF SHEETS
OF


MUNI BUS RAPID TRANSIT SYSTEM
VAN NESS CORRIDOR TRANSIT IMPROVEMENT PROJECT
LANDSCAPE ARCHITECTURAL LAYOUT PLAN
CTL 159+00 TO 163+50

CONTRACT NO. 2106J
DRAWING NO. LA-115
FILE NO. 102,552
REV. NO. 0

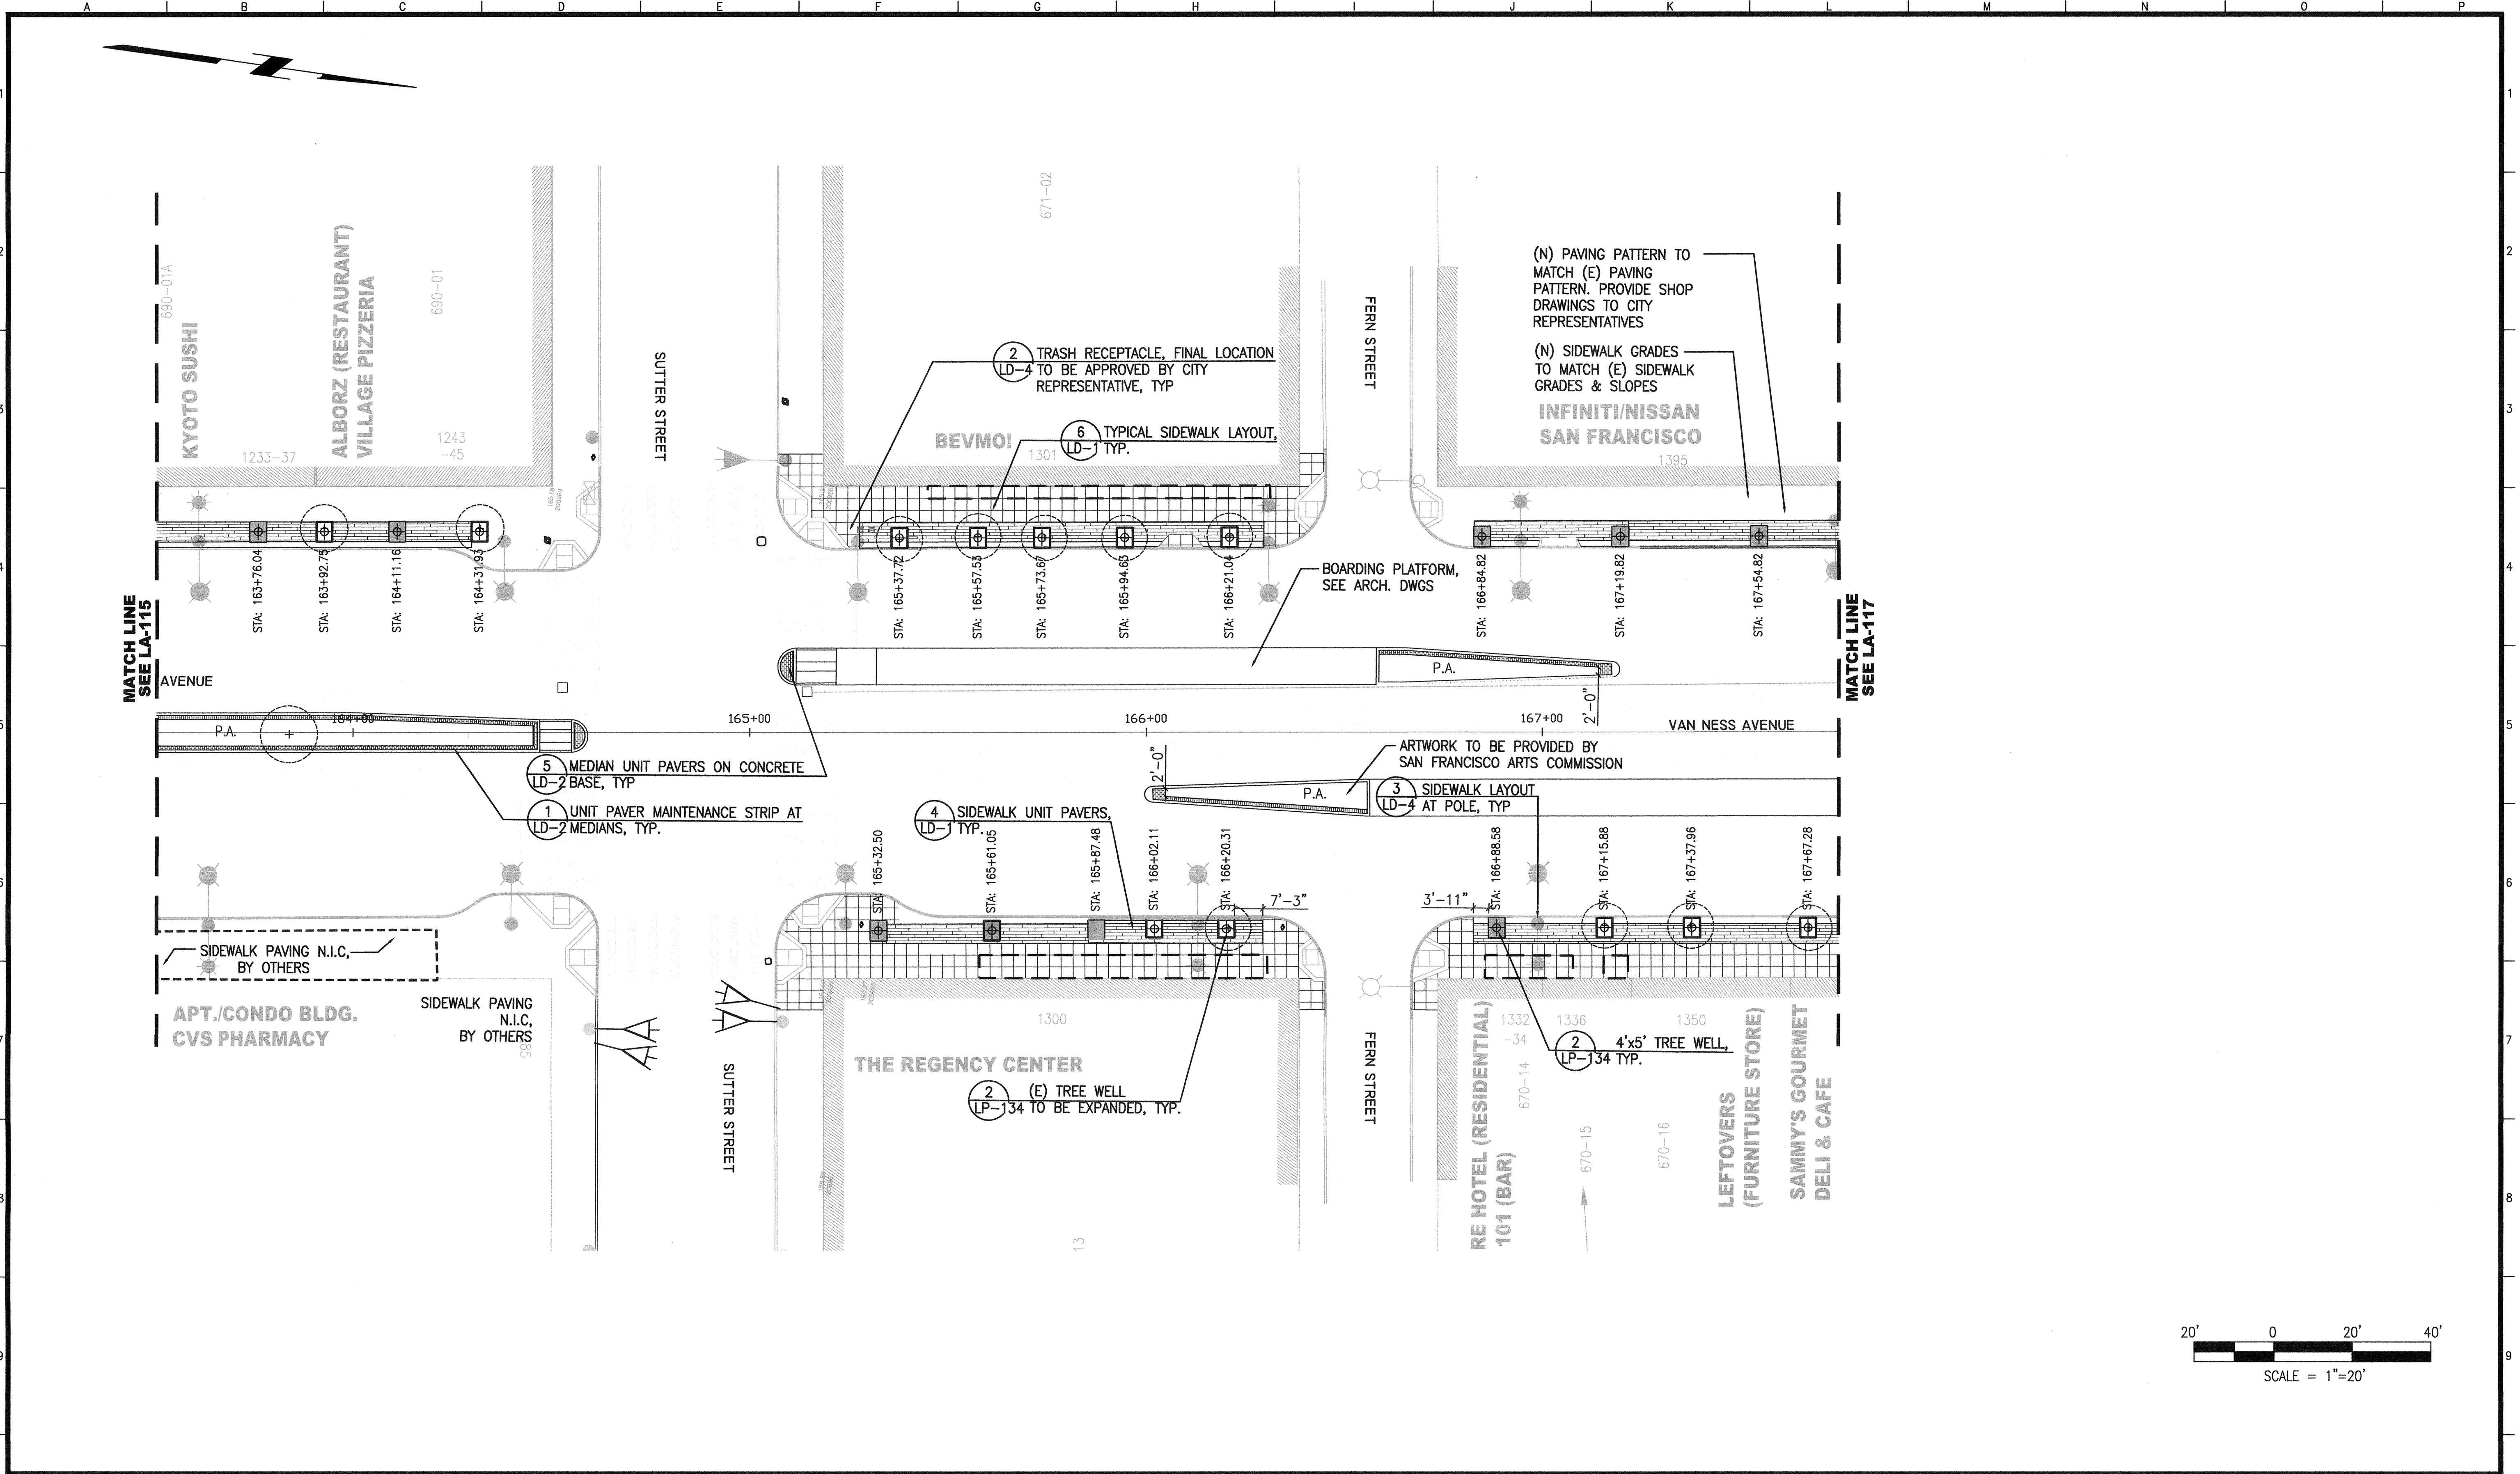

NO.	DATE	DESCRIPTION	BY	APP.
TABLE OF REVISIONS				
THIS DRAWING WAS LAST MODIFIED: 04/18/16 15:46, BY: klenhart				

REFERENCE INFORMATION & FILE NO. OF SURVEYS
73,362

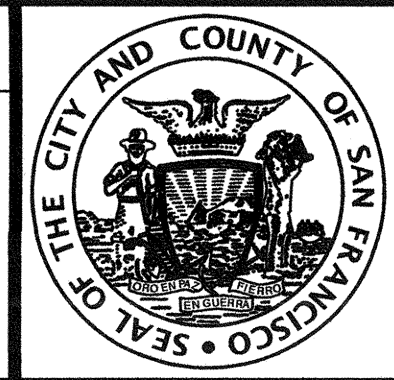

INFRASTRUCTURE DIVISION
DEPARTMENT OF PUBLIC WORKS
CITY AND COUNTY OF SAN FRANCISCO




DESIGNED: DATE: 04/2016
MK/TE
DRAWN: DATE: 04/2016
BJ/KS
CHECKED: DATE: 04/2016
MK

APPROVED
SECTION MANAGER
PRINCIPAL ARCHITECT

SCALE:
AS NOTED
SHEET OF SHEETS
OF

MUNI BUS RAPID TRANSIT SYSTEM
VAN NESS CORRIDOR TRANSIT IMPROVEMENT PROJECT
LANDSCAPE ARCHITECTURAL LAYOUT PLAN
CTL 163+50 TO 167+75

CONTRACT NO. 2106J
DRAWING NO. LA-116
FILE NO. 102,553
REV. NO. 0

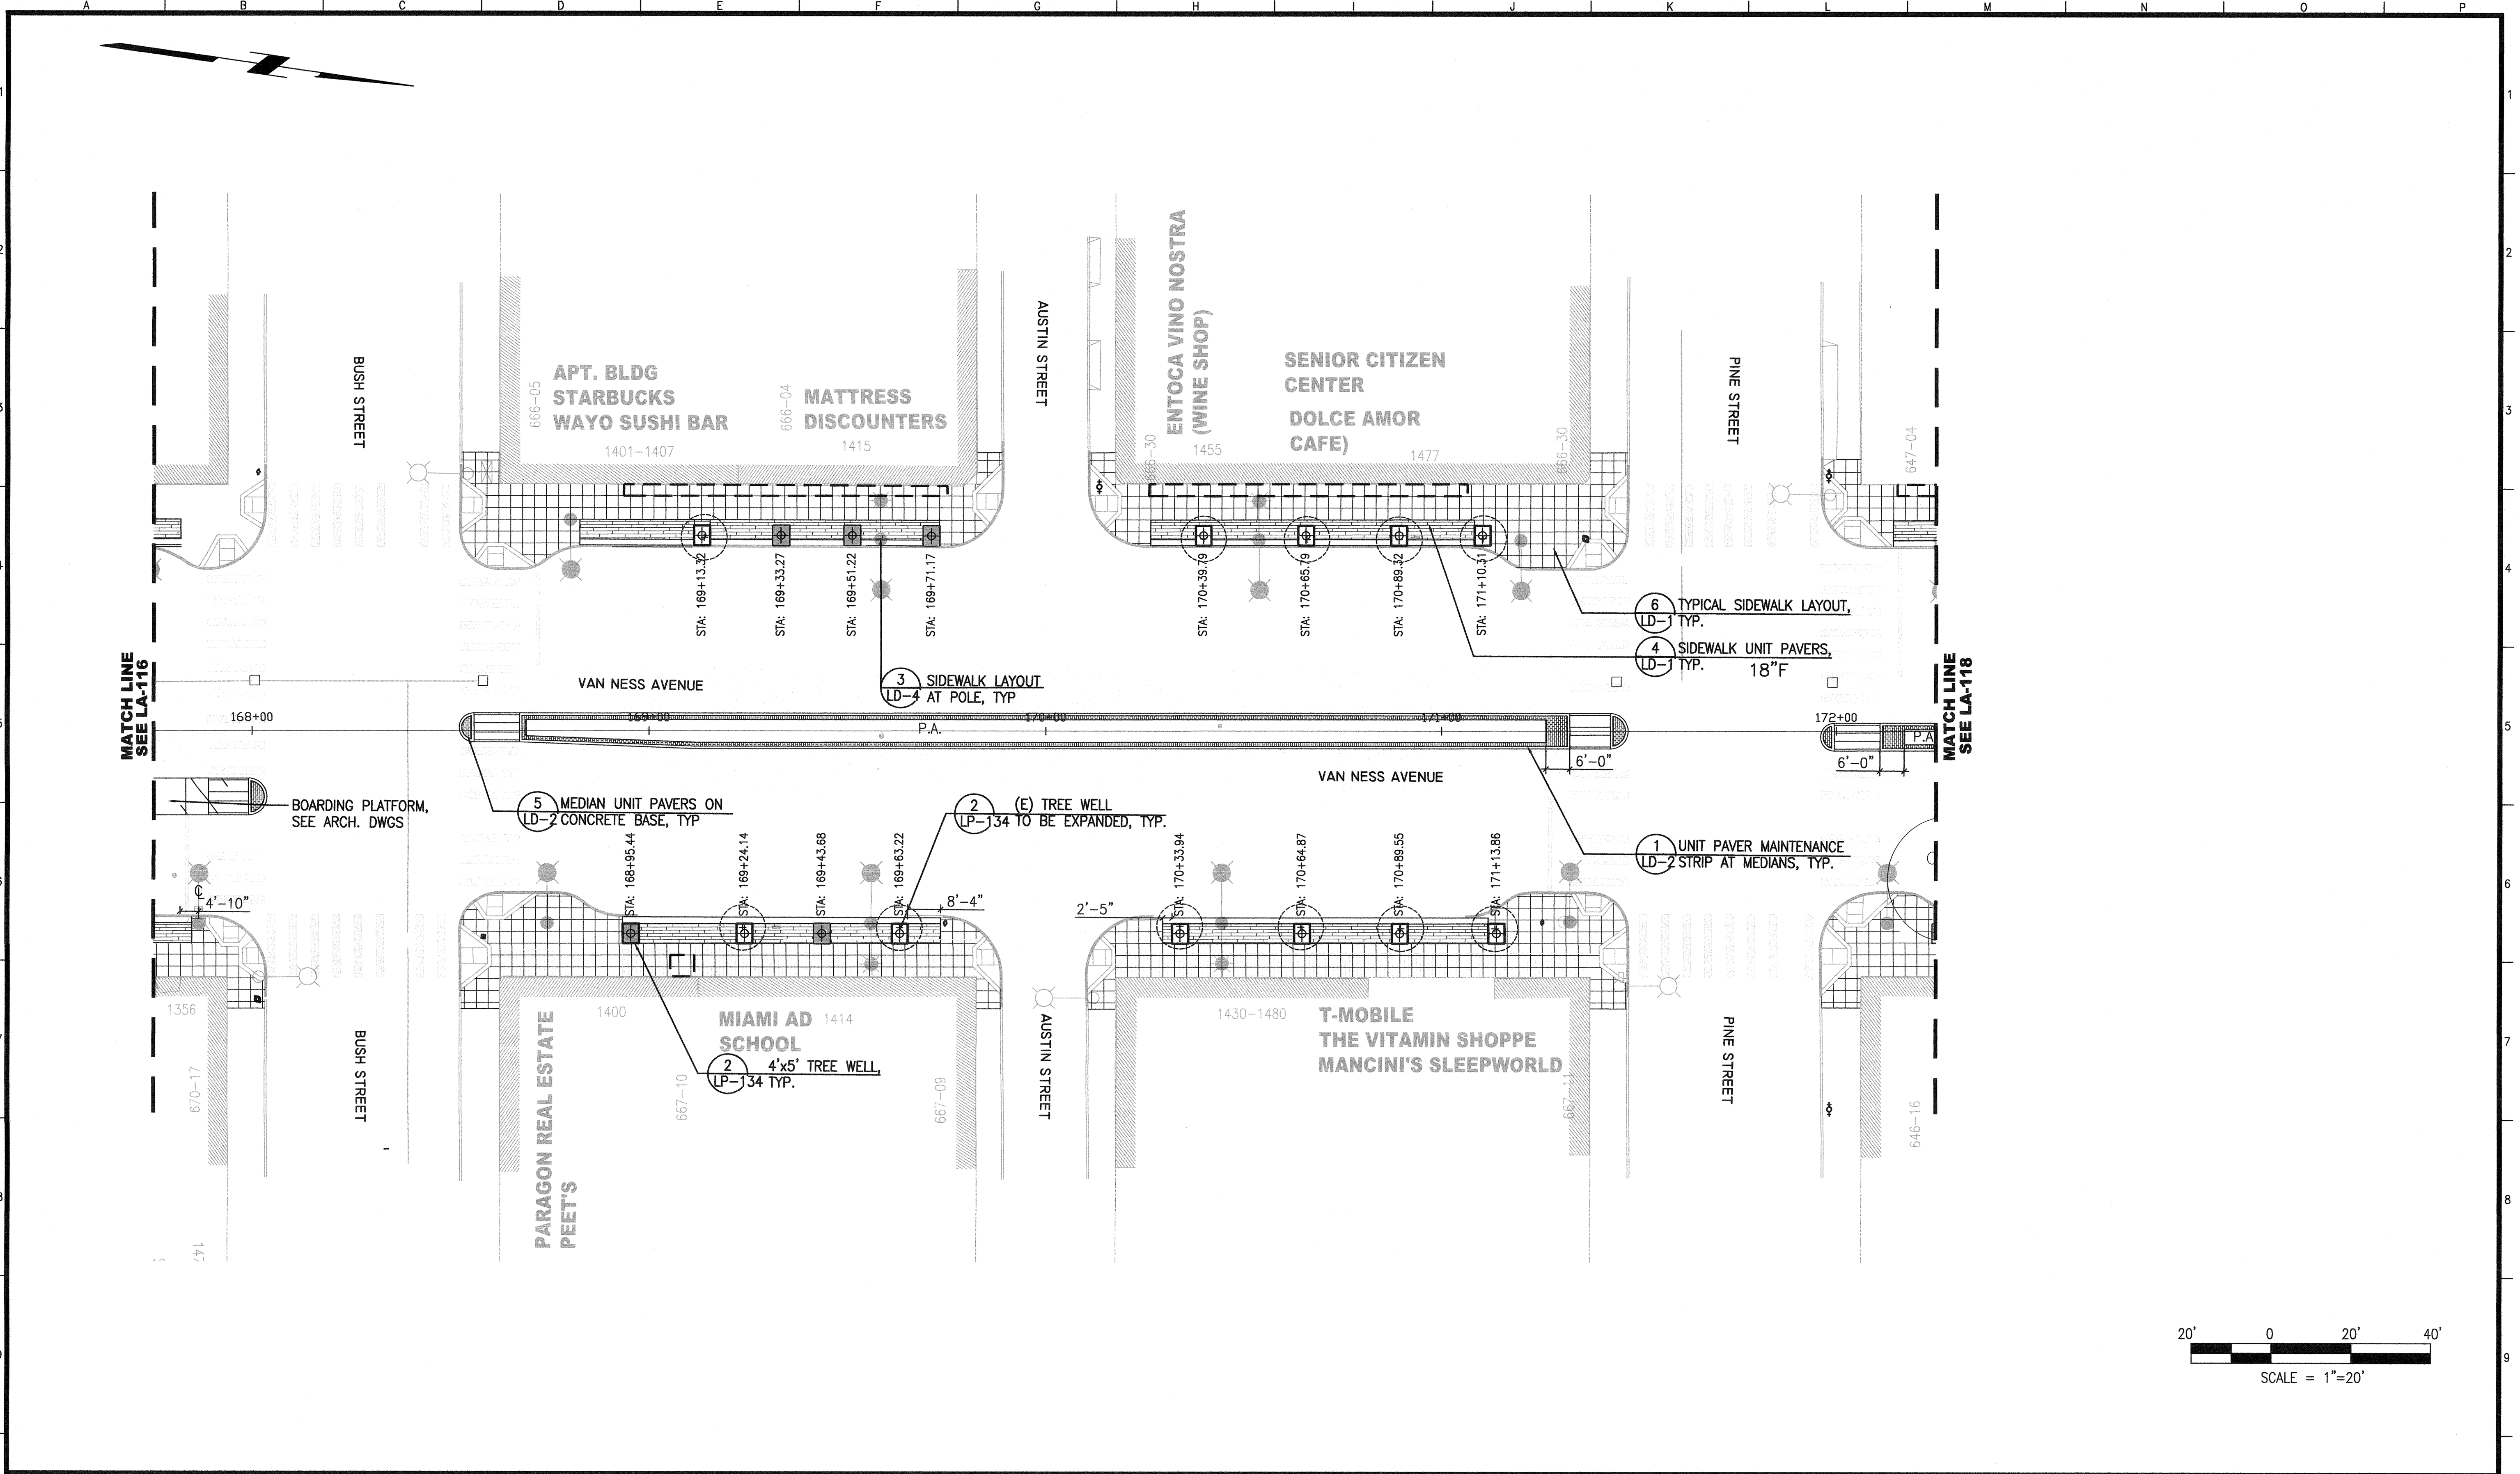

NO.	DATE	DESCRIPTION	BY	APP.
TABLE OF REVISIONS				
THIS DRAWING WAS LAST MODIFIED: 04/15/16 15:06, BY: KLenhart				

REFERENCE INFORMATION
& FILE NO. OF SURVEYS



INFRASTRUCTURE DIVISION
DEPARTMENT OF PUBLIC WORKS
CITY AND COUNTY OF SAN FRANCISCO




DESIGNED:	DATE:	APPROVED:	DATE:
MK/TE	04/2016		04/16
DRAWN:	DATE:	SECTION MANAGER:	DATE:
BJ/KS	04/2016		04/16
CHECKED:	DATE:	PRINCIPAL ARCHITECT:	DATE:
MK	04/2016		

SCALE:	AS NOTED
SHEET OF SHEETS	OF


MUNI BUS RAPID TRANSIT SYSTEM
VAN NESS CORRIDOR TRANSIT IMPROVEMENT PROJECT
LANDSCAPE ARCHITECTURAL LAYOUT PLAN
CTL 167+75 TO 172+25

CONTRACT NO.	2106J
DRAWING NO.	LA-117
FILE NO.	102,554
REV. NO.	0

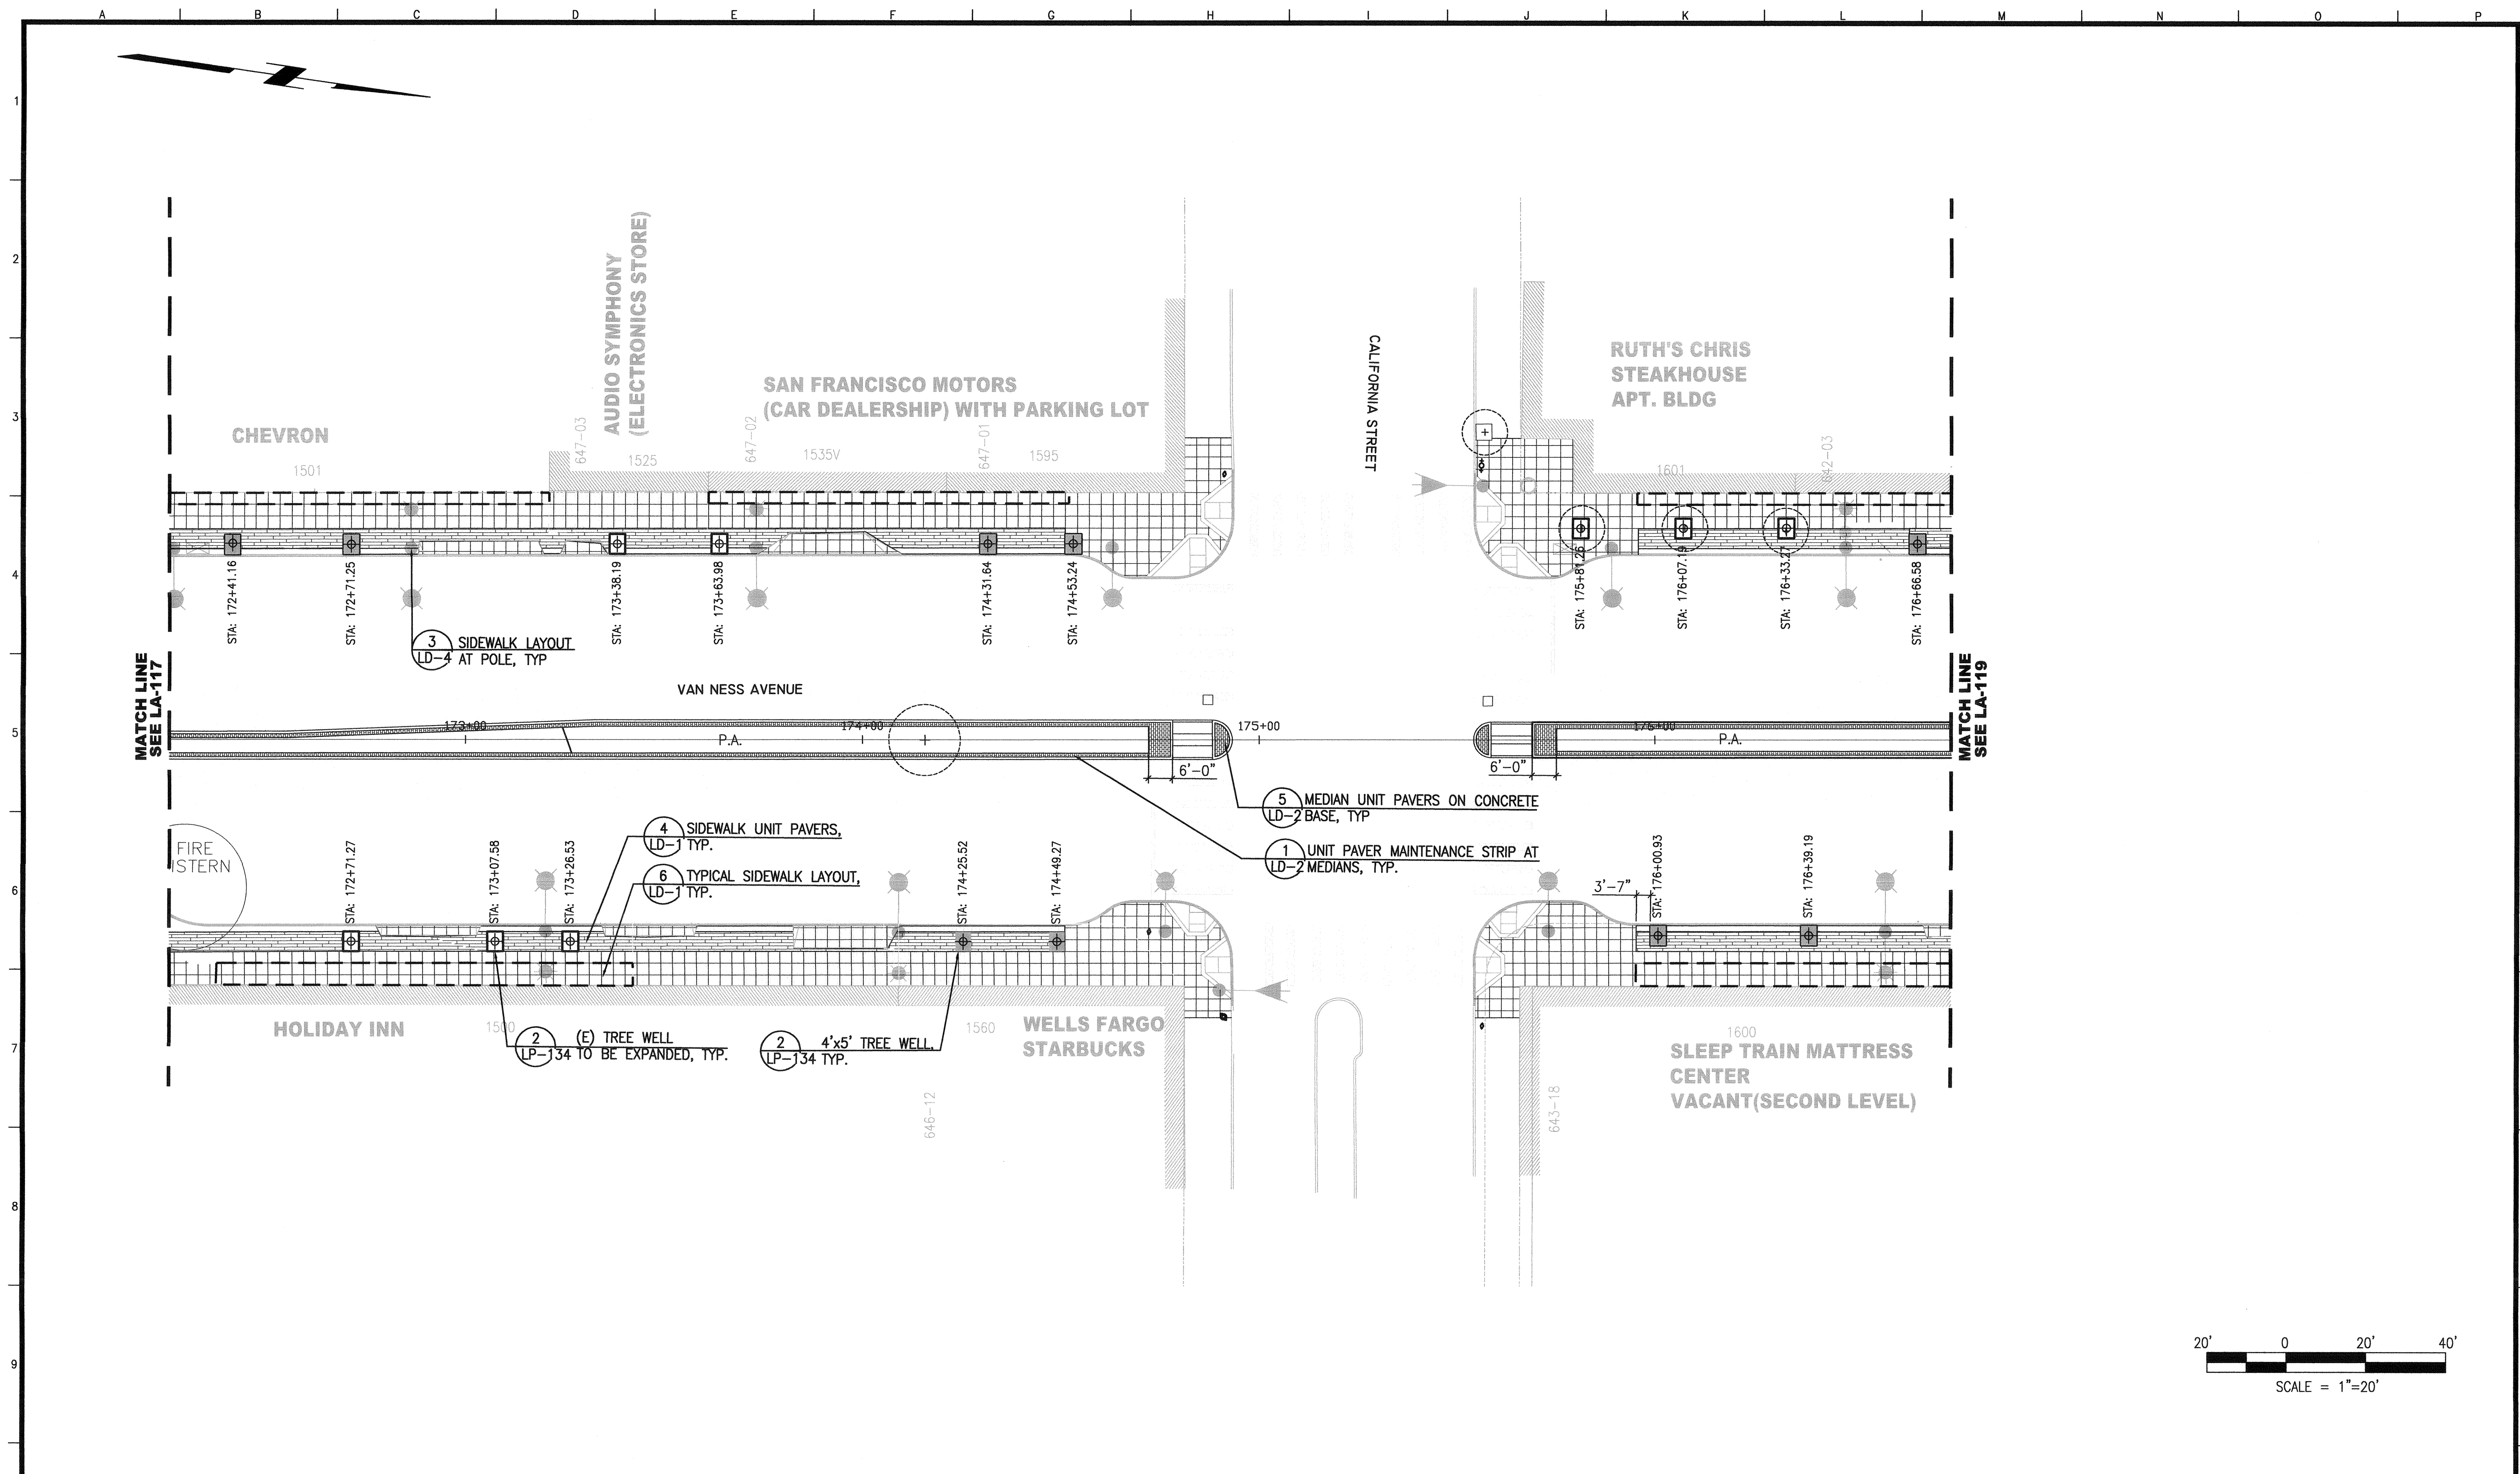


MATCH LINE
SEE LA-117

MATCH LINE
SEE LA-119

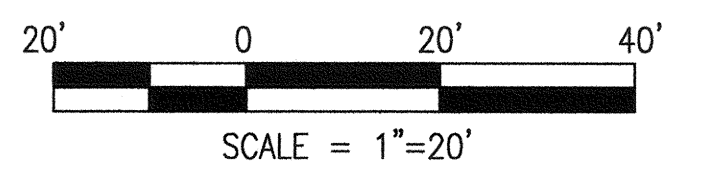

NO.	DATE	DESCRIPTION	BY	APP.
TABLE OF REVISIONS				
THIS DRAWING WAS LAST MODIFIED: 04/18/16 15:46, BY: klenhart				

REFERENCE INFORMATION
& FILE NO. OF SURVEYS

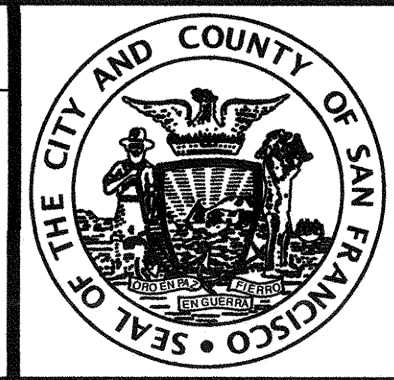

INFRASTRUCTURE DIVISION
DEPARTMENT OF PUBLIC WORKS
CITY AND COUNTY OF SAN FRANCISCO



DESIGNED: DATE: MK/TE 04/2016
DRAWN: DATE: BJ/KS 04/2016
CHECKED: DATE: MK 04/2016


APPROVED

SECTION MANAGER: [Signature] 04/16
PRINCIPAL ARCHITECT: [Signature] 04/16

SCALE:
AS NOTED
SHEET OF SHEETS
OF

MUNI BUS RAPID TRANSIT SYSTEM
VAN NESS CORRIDOR TRANSIT IMPROVEMENT PROJECT
LANDSCAPE ARCHITECTURAL LAYOUT PLAN
CTL 172+25 TO 176+75

CONTRACT NO. 2106J
DRAWING NO. LA-118
FILE NO. 102,555
REV. NO. 0

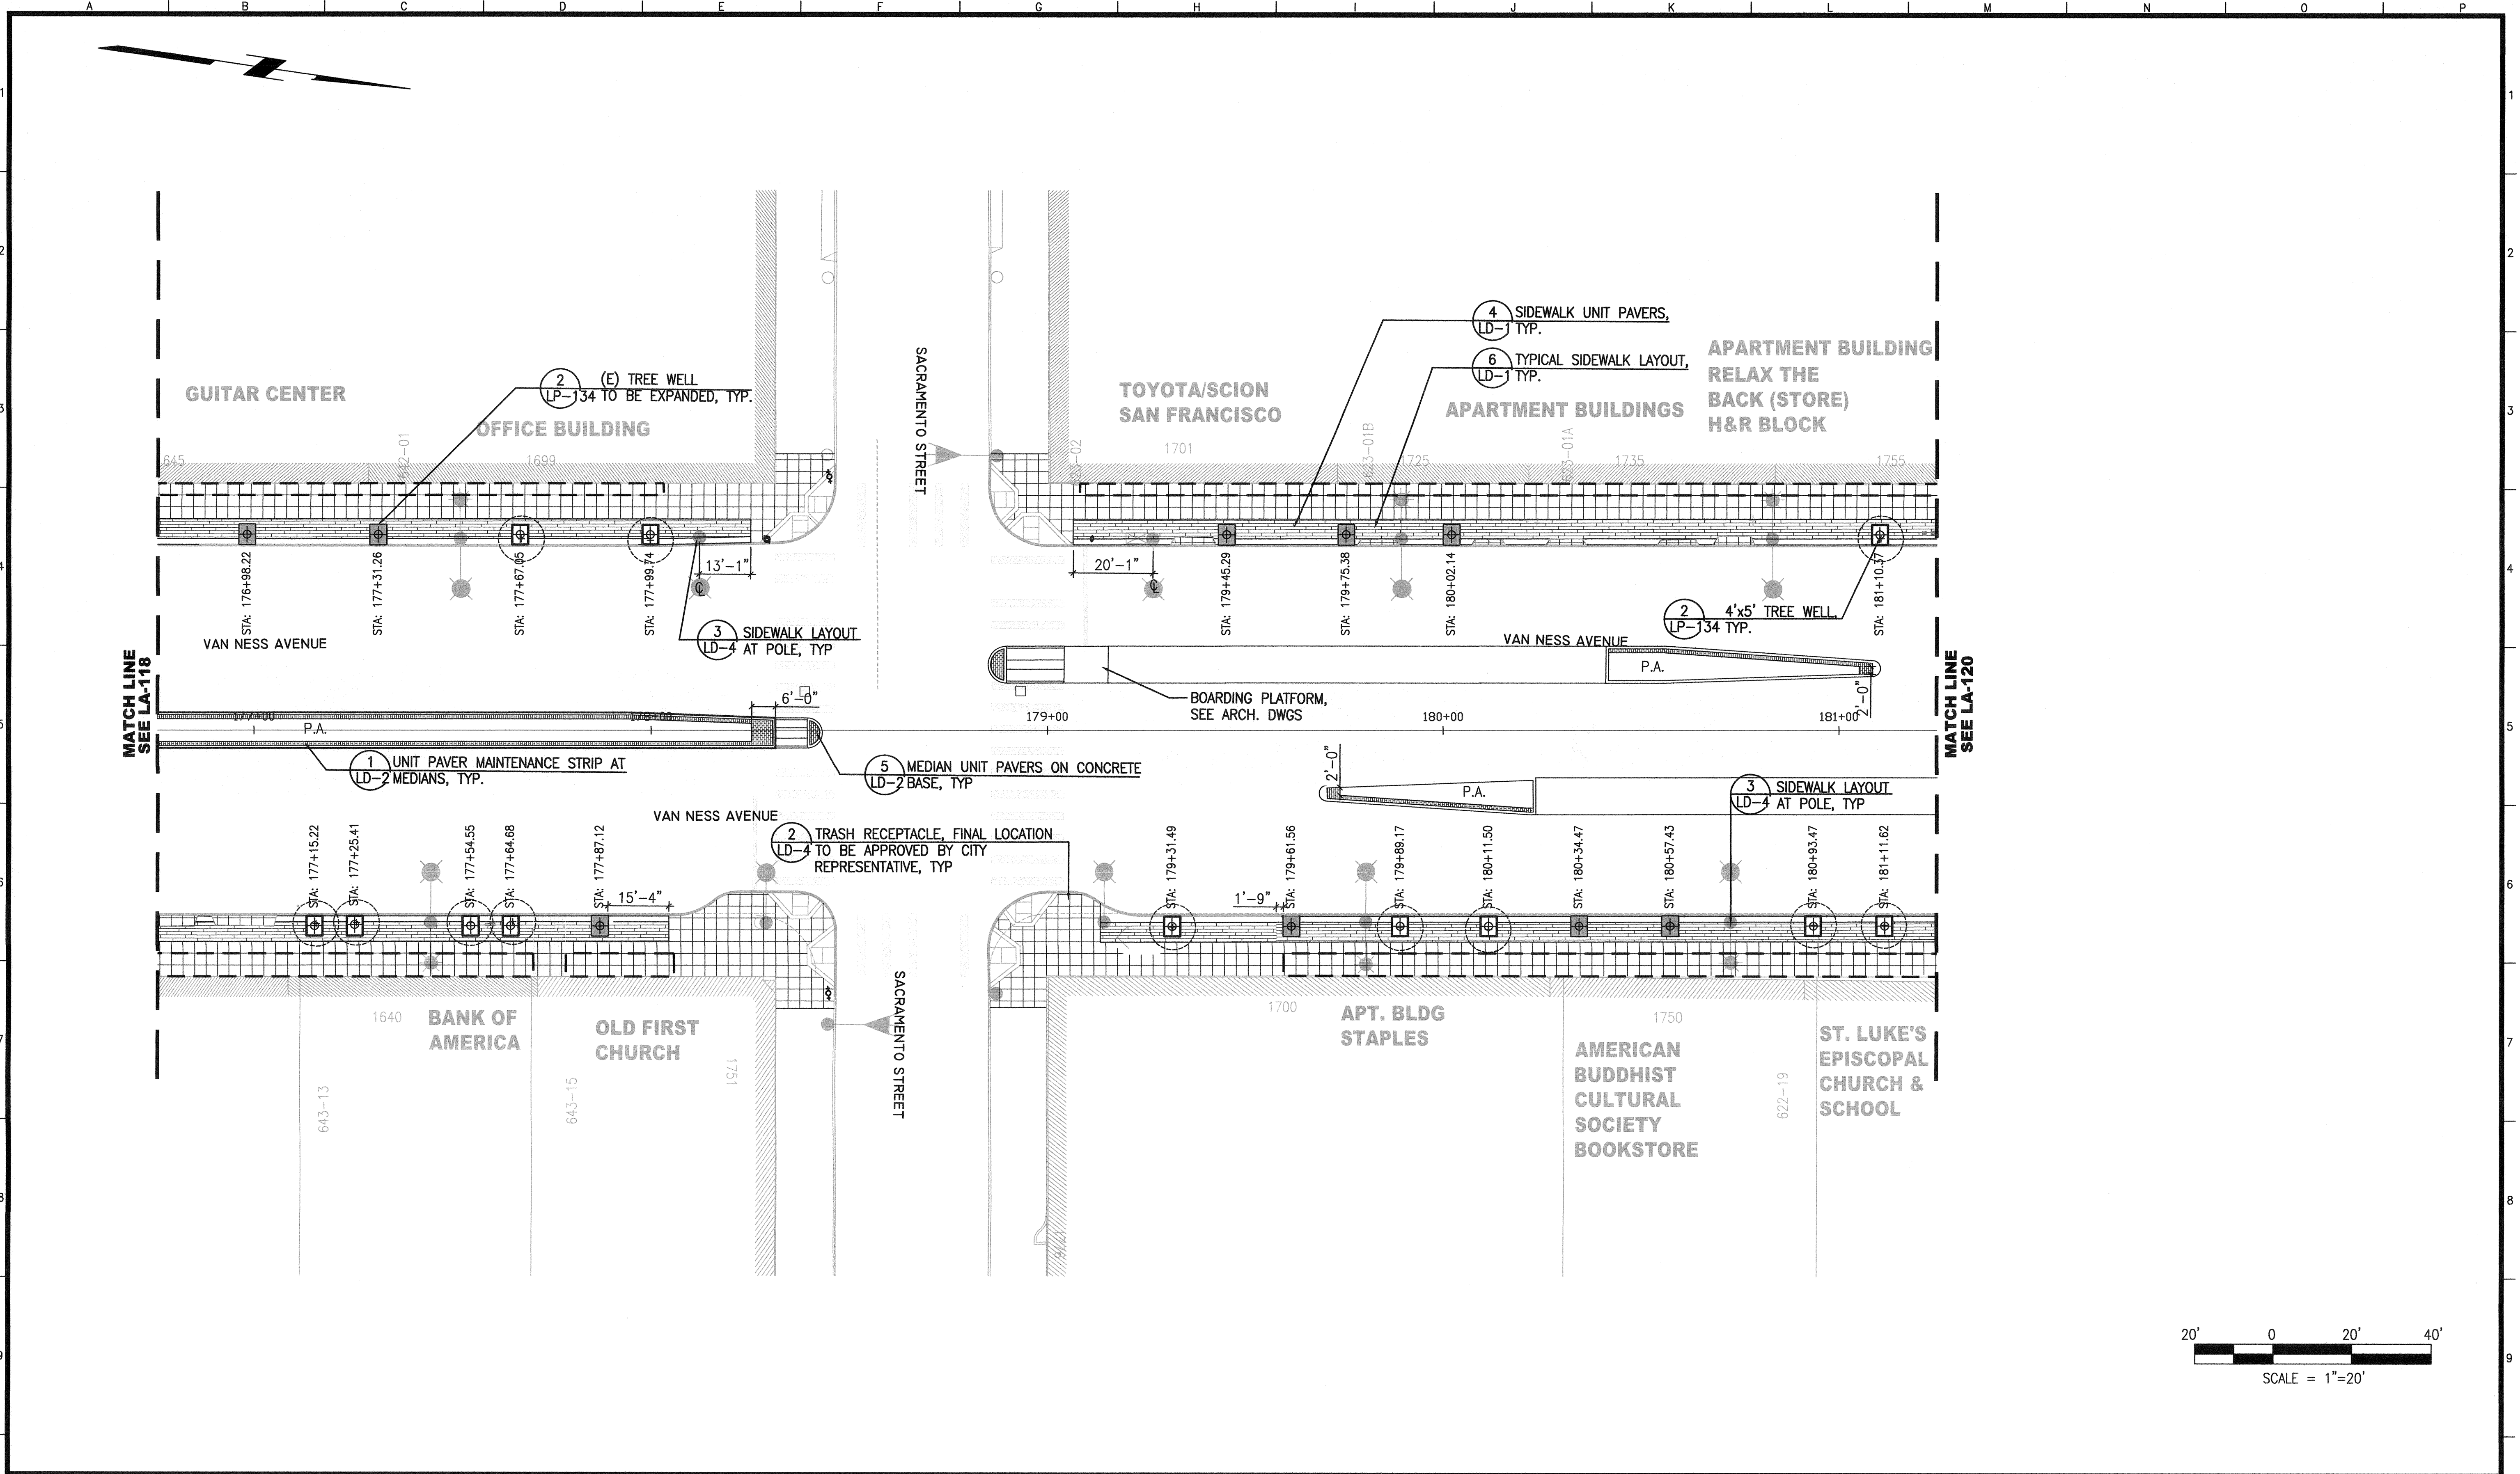

NO.	DATE	DESCRIPTION	BY	APP.
TABLE OF REVISIONS				
THIS DRAWING WAS LAST MODIFIED: 04/15/16 15:06, BY: KLenhart				

REFERENCE INFORMATION
& FILE NO. OF SURVEYS



INFRASTRUCTURE DIVISION
 DEPARTMENT OF PUBLIC WORKS
 CITY AND COUNTY OF SAN FRANCISCO





DESIGNED: DATE: 04/2016
 MK/TE
 DRAWN: DATE: 04/2016
 BJ/KS
 CHECKED: DATE: 04/2016
 MK

APPROVED
 04/16
 SECTION MANAGER
 04/16
 PRINCIPAL ARCHITECT

SCALE:
 AS NOTED
 SHEET OF SHEETS
 OF


MUNI BUS RAPID TRANSIT SYSTEM
 VAN NESS CORRIDOR TRANSIT IMPROVEMENT PROJECT
 LANDSCAPE ARCHITECTURAL LAYOUT PLAN
 CTL 176+75 TO 181+25

CONTRACT NO. 2106J
 DRAWING NO. LA-119
 FILE NO. 102,556
 REV. NO. 0

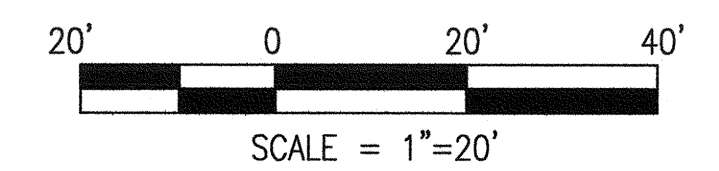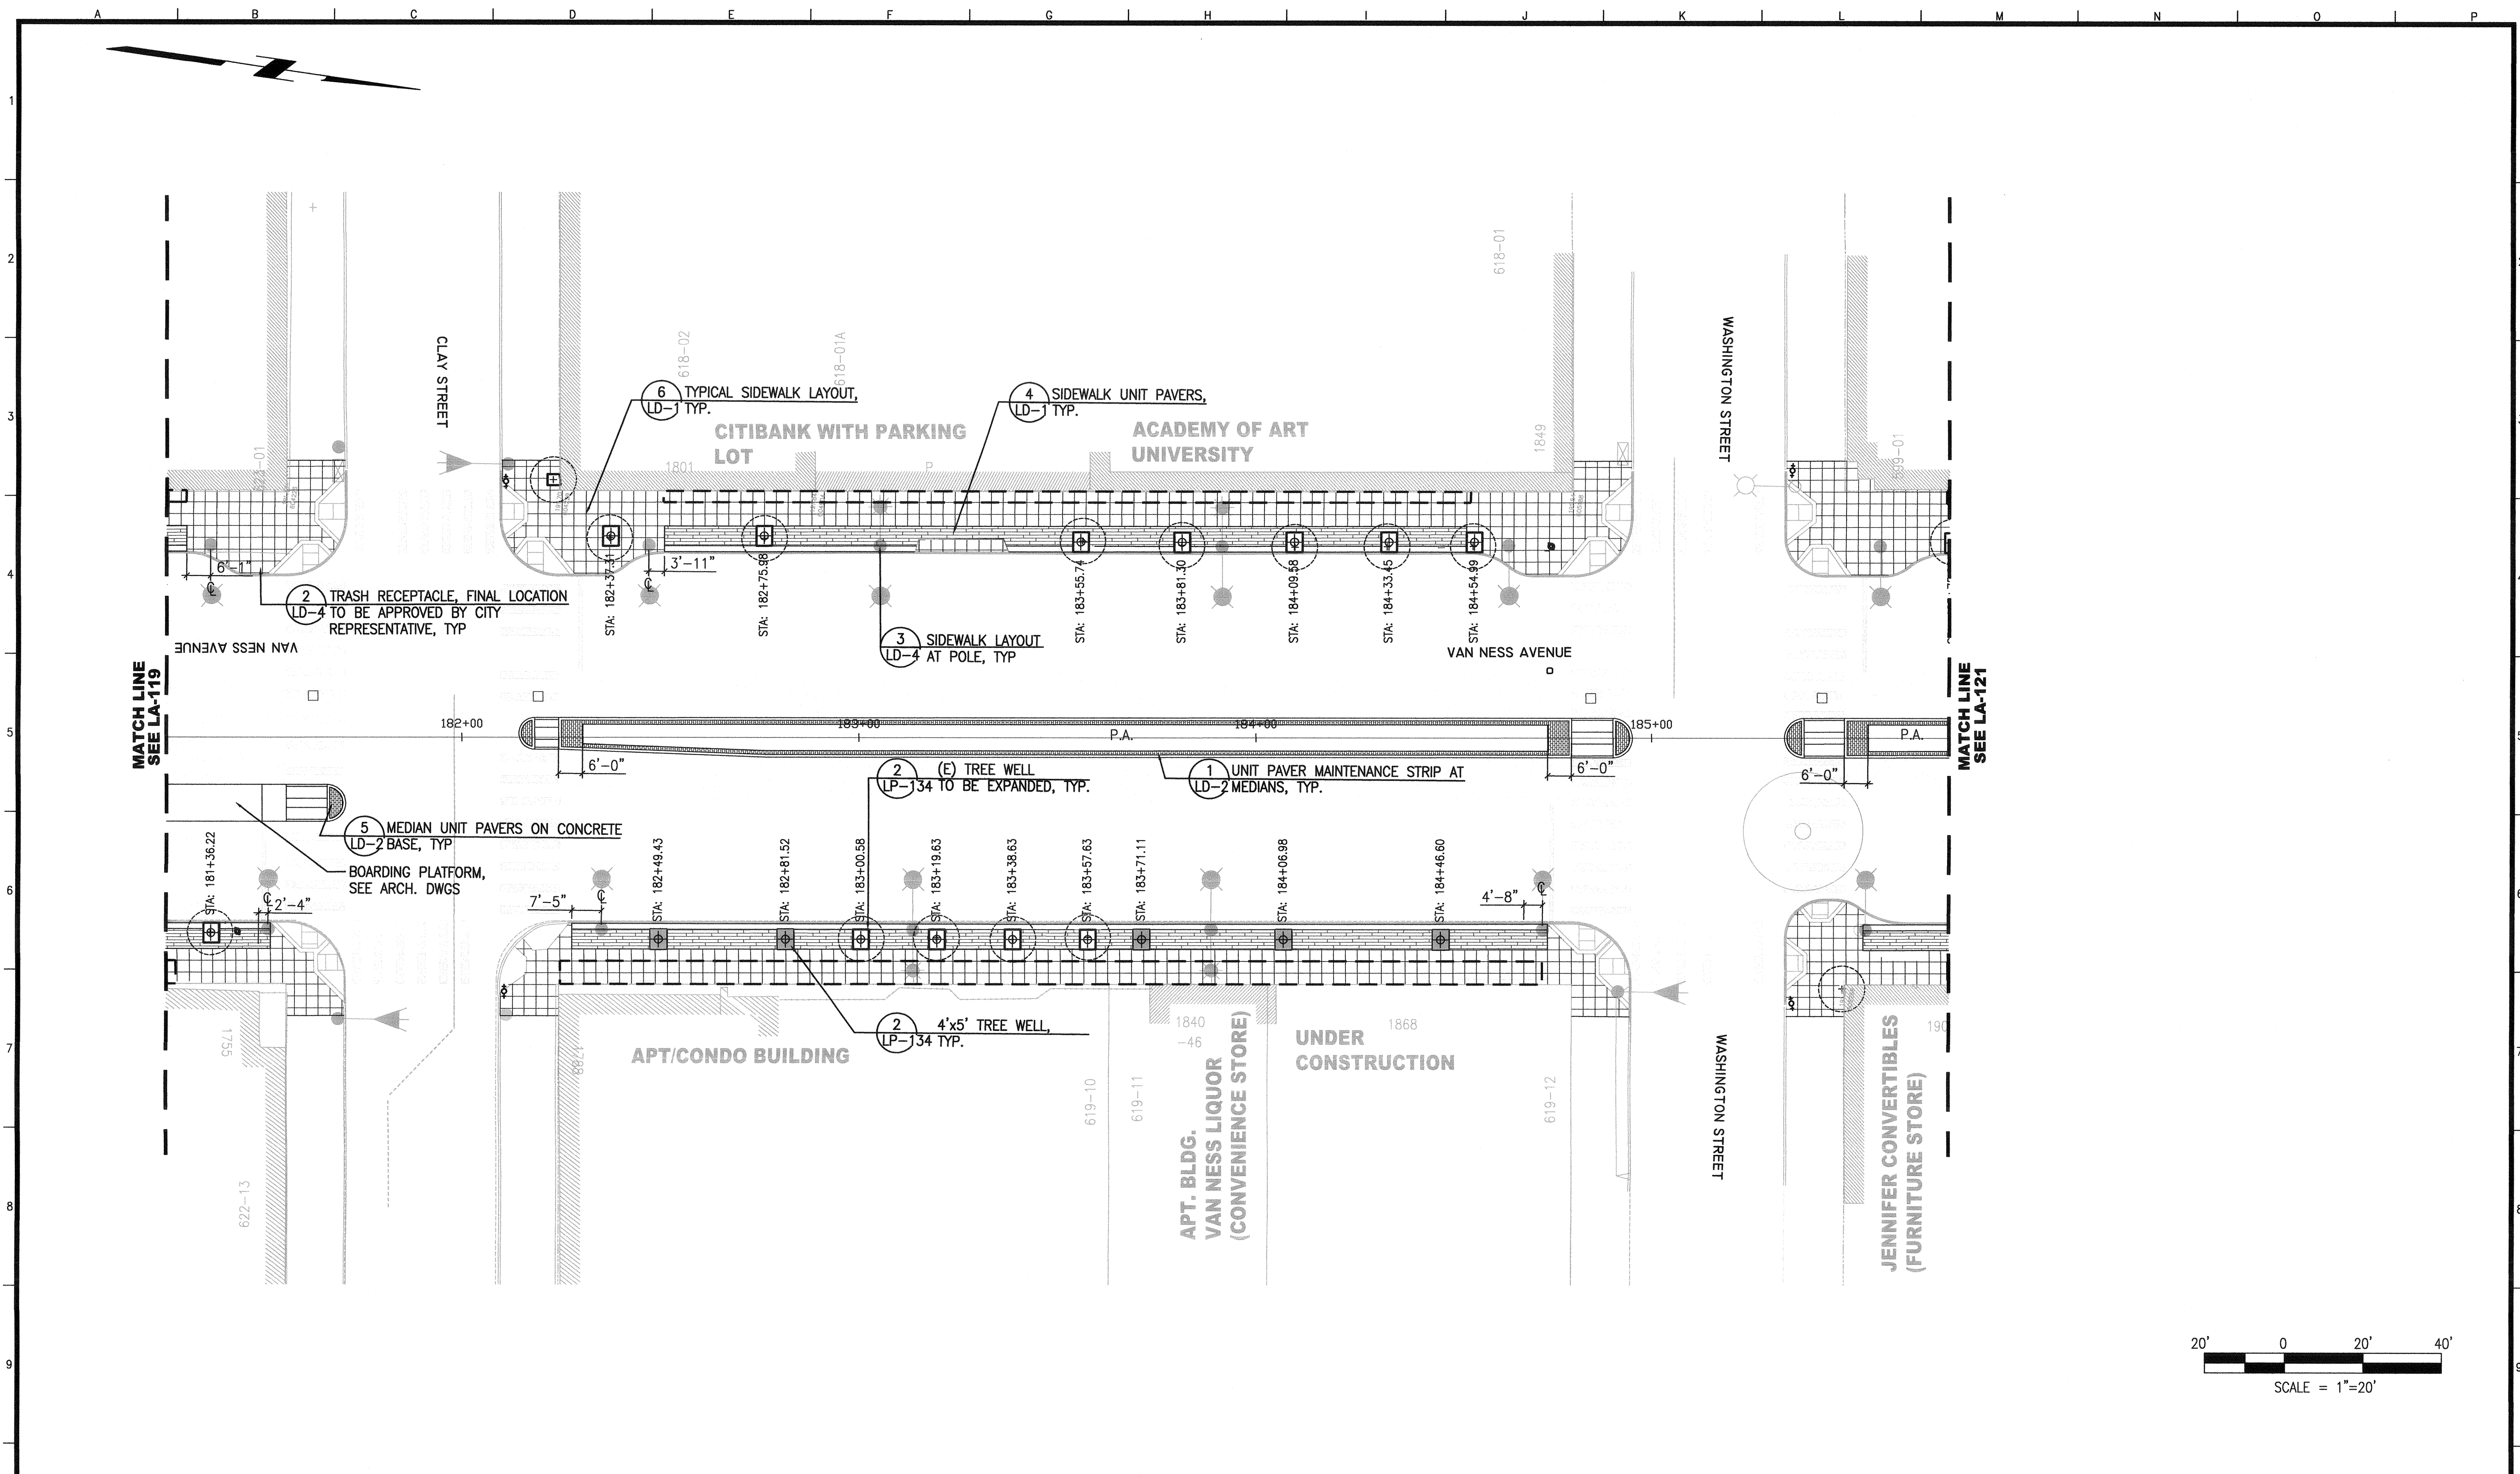


NO.	DATE	DESCRIPTION	BY	APP.
TABLE OF REVISIONS				
THIS DRAWING WAS LAST MODIFIED: 04/15/16 15:06, BY: Klenhart				

REFERENCE INFORMATION & FILE NO. OF SURVEYS
A-24481.1

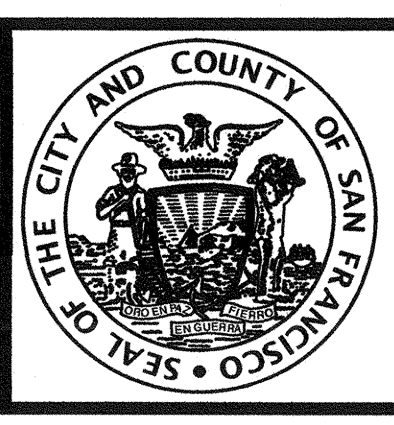

INFRASTRUCTURE DIVISION
DEPARTMENT OF PUBLIC WORKS
CITY AND COUNTY OF SAN FRANCISCO

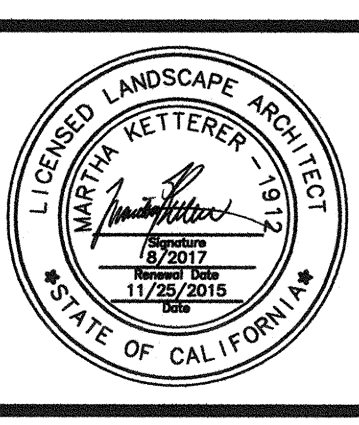


DESIGNED: DATE: MK/TE 04/2016
DRAWN: DATE: BJ/KS 04/2016
CHECKED: DATE: MK 04/2016

APPROVED
SECTION MANAGER
PRINCIPAL ARCHITECT

SCALE:
AS NOTED
SHEET OF SHEETS
OF

MUNI BUS RAPID TRANSIT SYSTEM
VAN NESS CORRIDOR TRANSIT IMPROVEMENT PROJECT
LANDSCAPE ARCHITECTURAL LAYOUT PLAN
CTL 181+25 TO 185+75

CONTRACT NO. 2106J
DRAWING NO. LA-120
FILE NO. 102,557
REV. NO. 0

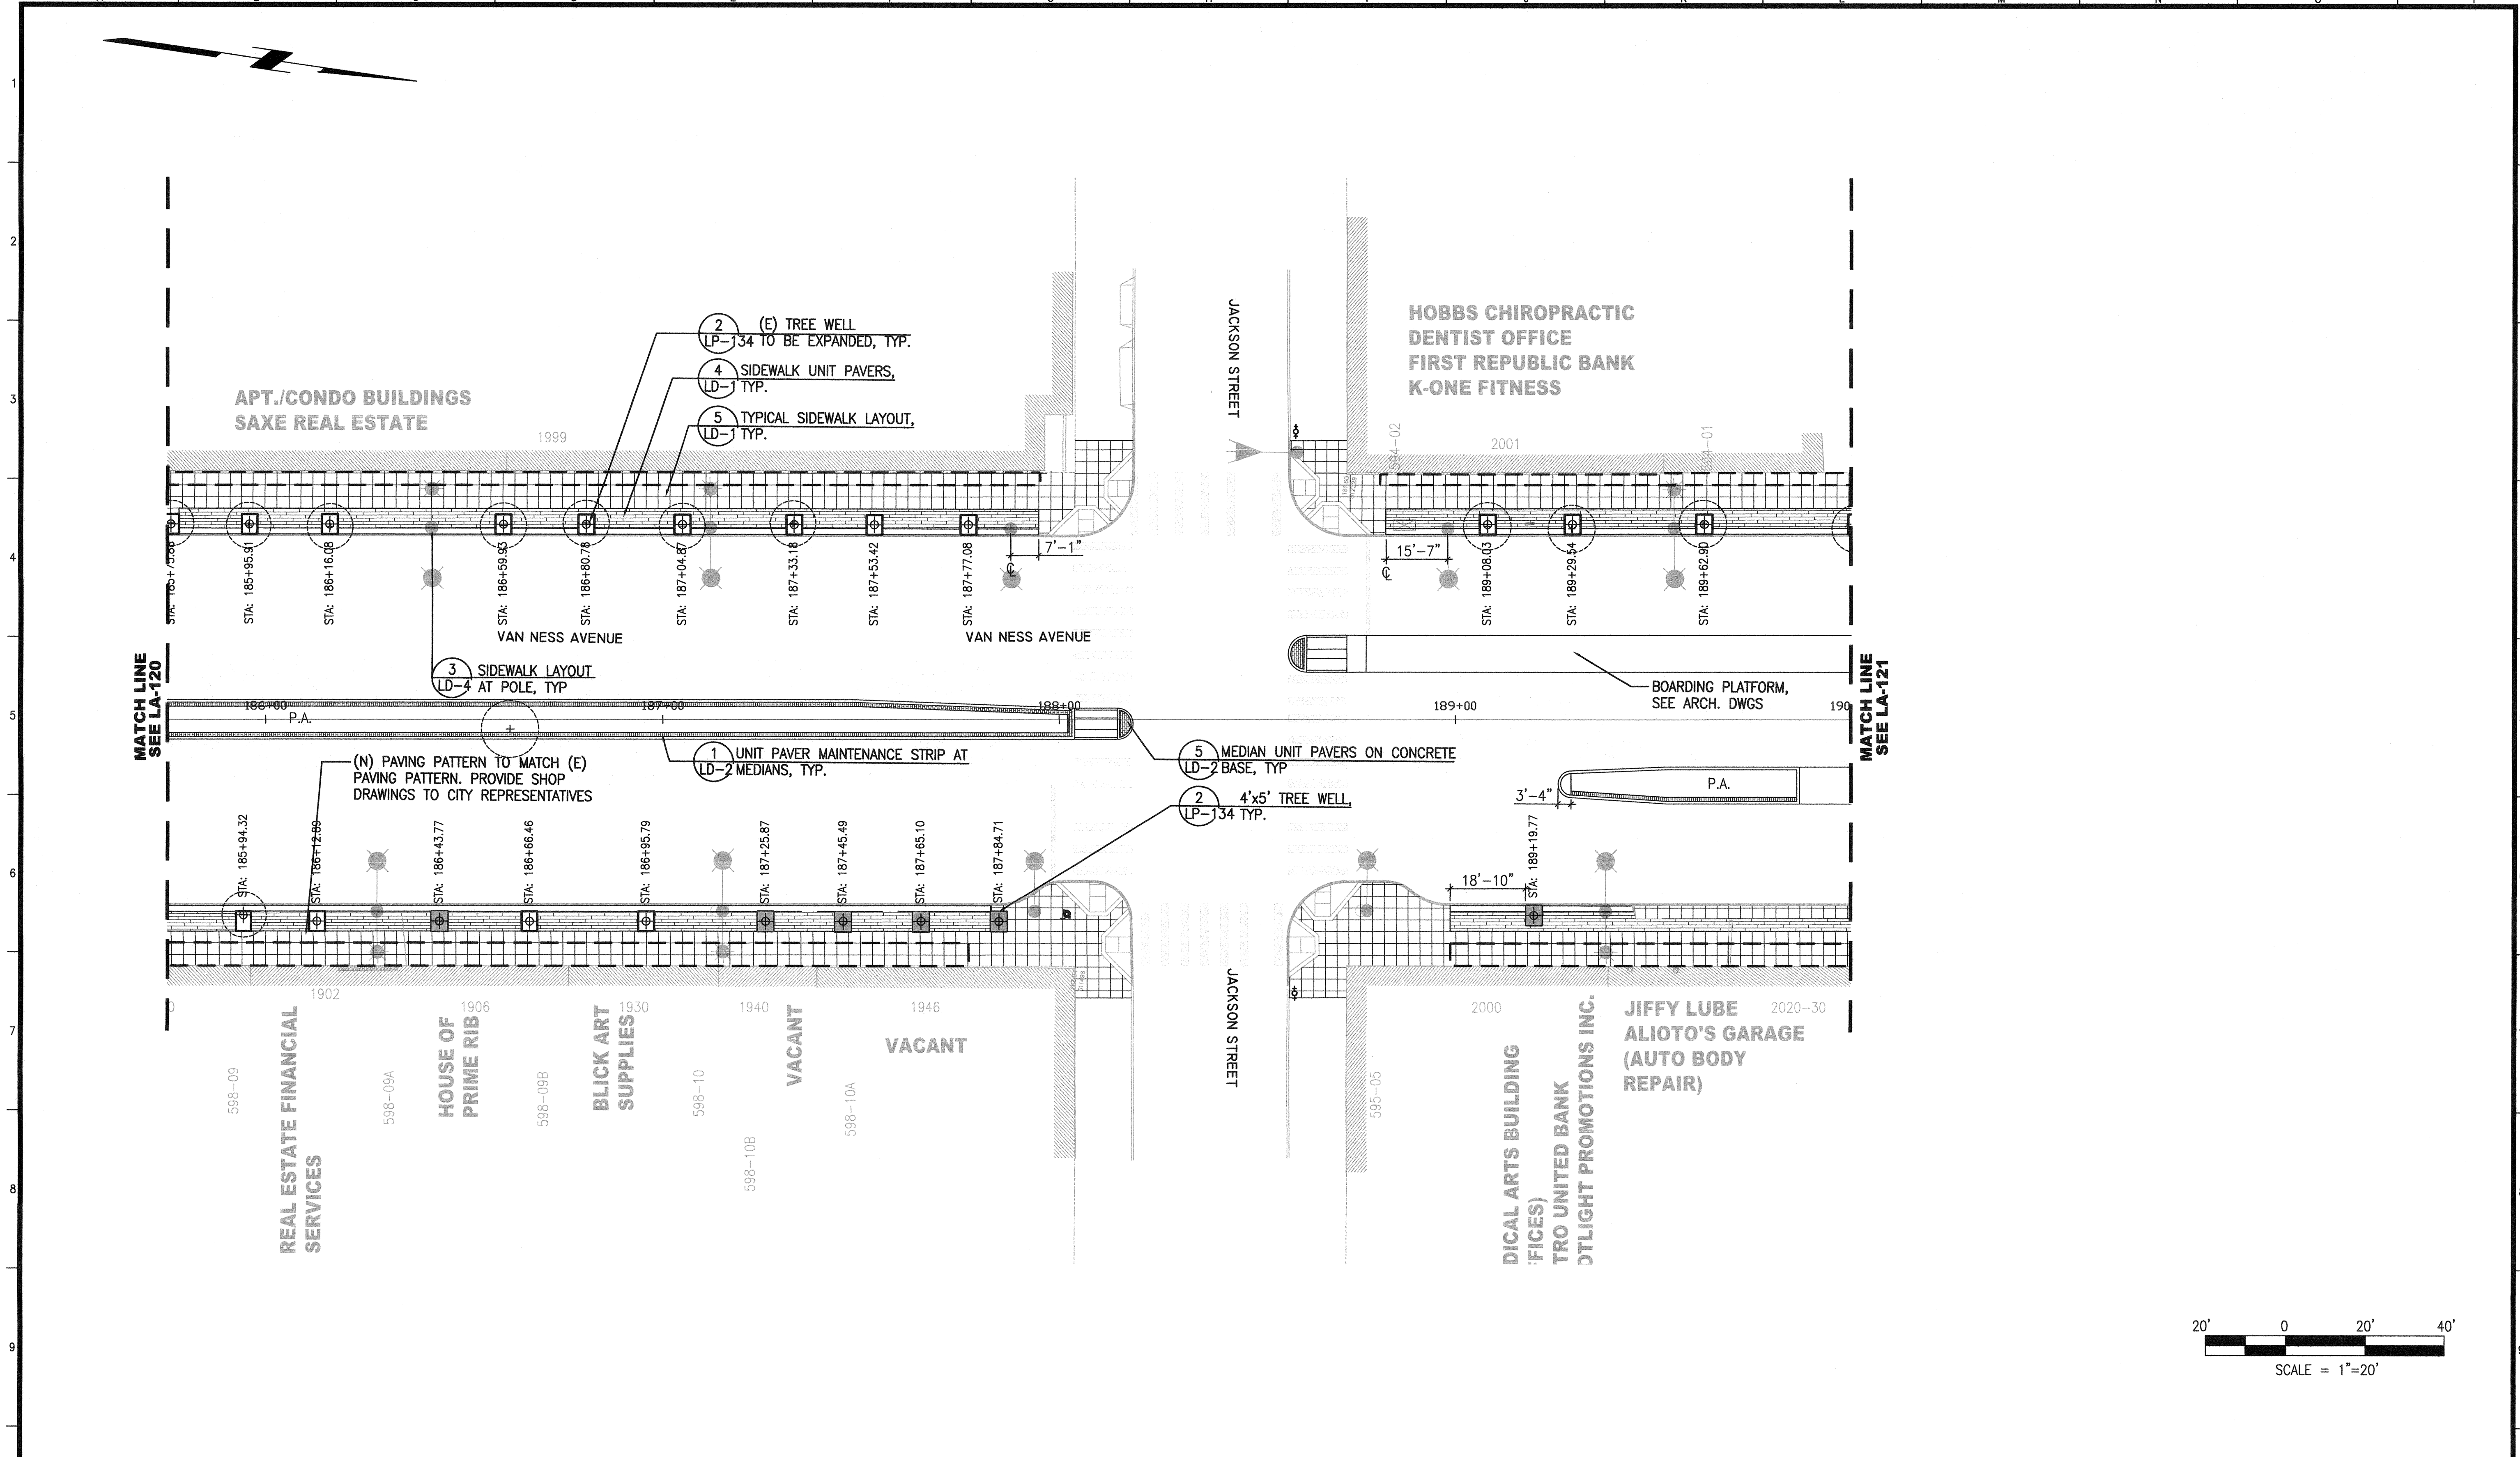

NO.	DATE	DESCRIPTION	BY	APP.
TABLE OF REVISIONS				
THIS DRAWING WAS LAST MODIFIED: 04/15/16 15:06, BY: KLenhart				

REFERENCE INFORMATION
& FILE NO. OF SURVEYS



INFRASTRUCTURE DIVISION
DEPARTMENT OF PUBLIC WORKS
CITY AND COUNTY OF SAN FRANCISCO





DESIGNED: DATE: MK/TE 04/2016
DRAWN: DATE: BJ/KS 04/2016
CHECKED: DATE: MK 04/2016

APPROVED: DATE: 04/16
SECTION MANAGER
PRINCIPAL ARCHITECT

SCALE: AS NOTED
SHEET OF SHEETS OF

MUNI BUS RAPID TRANSIT SYSTEM
VAN NESS CORRIDOR TRANSIT IMPROVEMENT PROJECT
LANDSCAPE ARCHITECTURAL LAYOUT PLAN
CTL 185+75 TO 190+00

CONTRACT NO. 2106J
DRAWING NO. LA-121
FILE NO. 102,558
REV. NO. 0

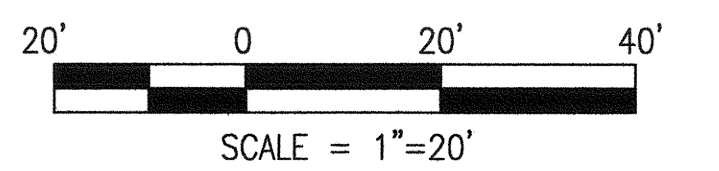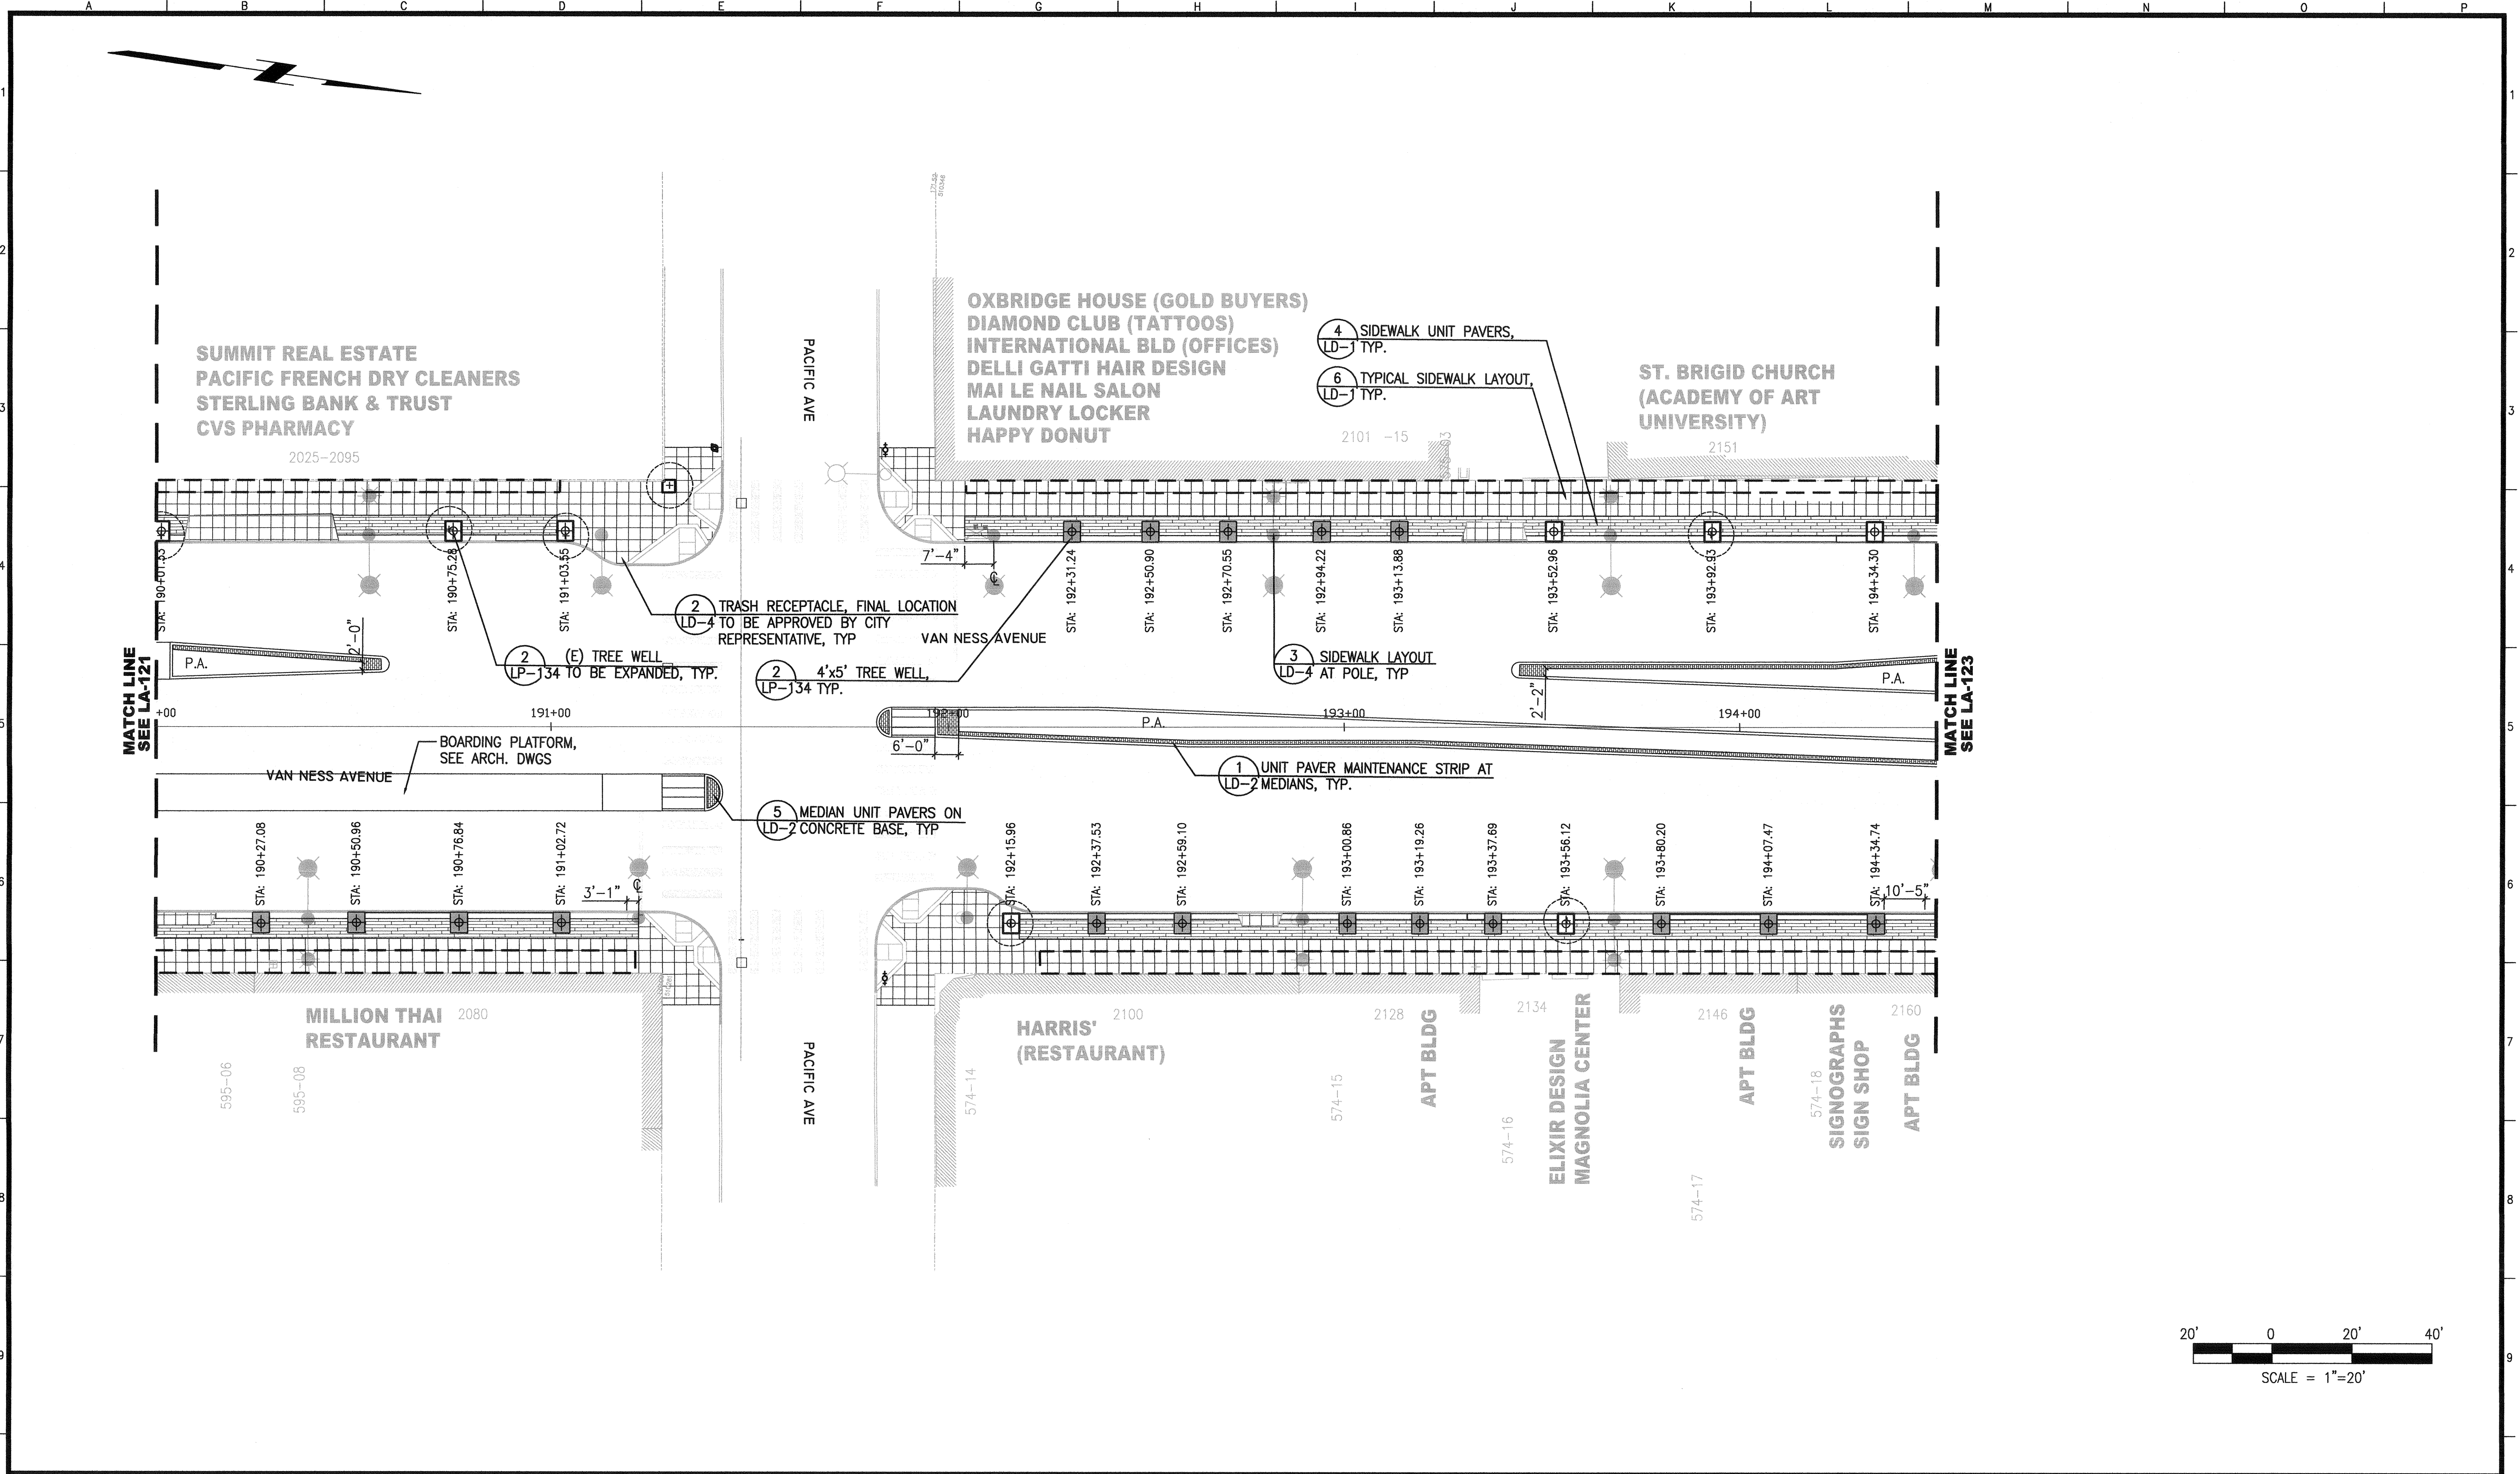

NO.	DATE	DESCRIPTION	BY	APP.
TABLE OF REVISIONS				
THIS DRAWING WAS LAST MODIFIED: 04/15/16 15:06, BY: KLenhort				

REFERENCE INFORMATION & FILE NO. OF SURVEYS



INFRASTRUCTURE DIVISION
 DEPARTMENT OF PUBLIC WORKS
 CITY AND COUNTY OF SAN FRANCISCO





DESIGNED: DATE: MK/TE 04/2016
 DRAWN: DATE: BJ/KS 04/2016
 CHECKED: DATE: MK 04/2016

APPROVED: DATE: 04/16
 SECTION MANAGER
 PRINCIPAL ARCHITECT

SCALE: AS NOTED
 SHEET OF SHEETS OF


MUNI BUS RAPID TRANSIT SYSTEM
 VAN NESS CORRIDOR TRANSIT IMPROVEMENT PROJECT
 LANDSCAPE ARCHITECTURAL LAYOUT PLAN
 CTL 190+00 TO 194+50

CONTRACT NO. 2106J
 DRAWING NO. LA-122
 FILE NO. 102,559
 REV. NO. 0

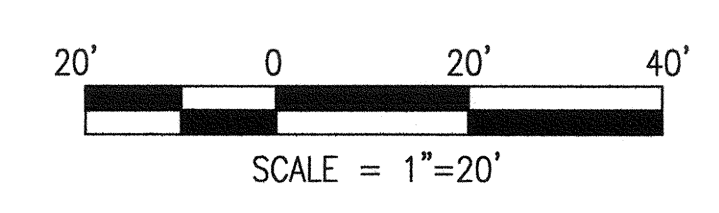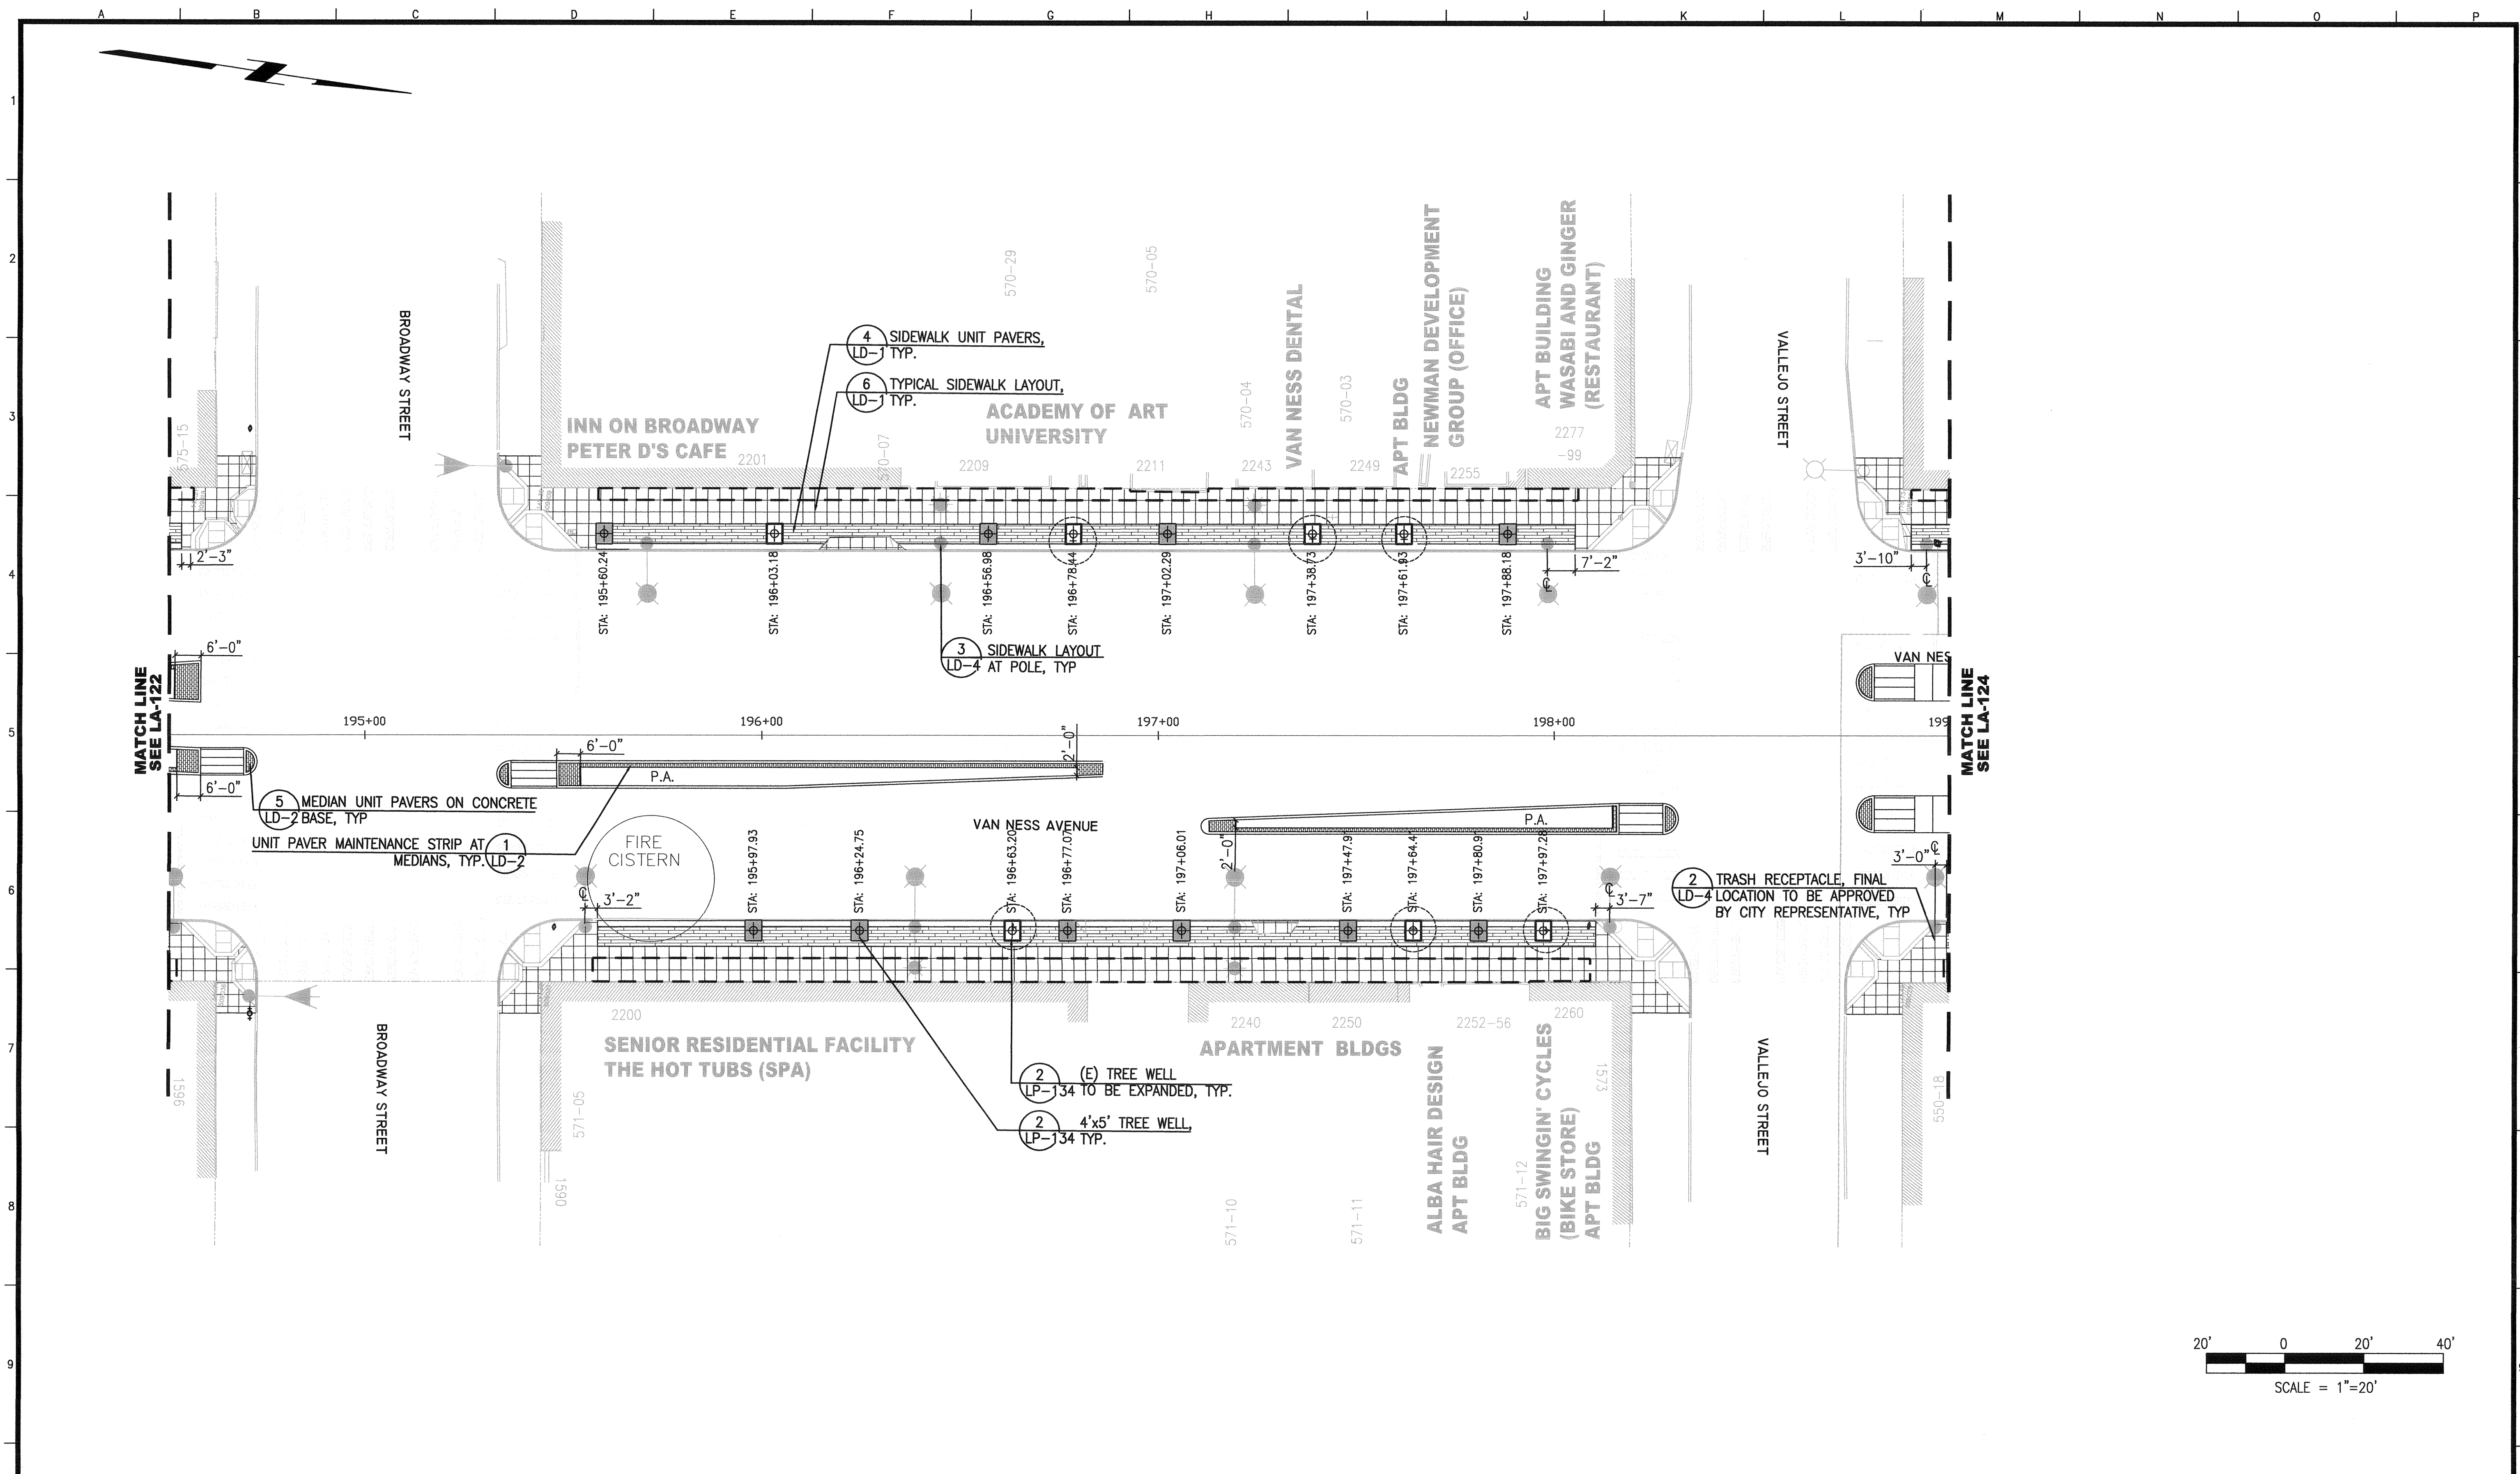


NO.	DATE	DESCRIPTION	BY	APP.
TABLE OF REVISIONS				
THIS DRAWING WAS LAST MODIFIED: 04/15/16 15:06, BY: KLenhart				

REFERENCE INFORMATION
& FILE NO. OF SURVEYS

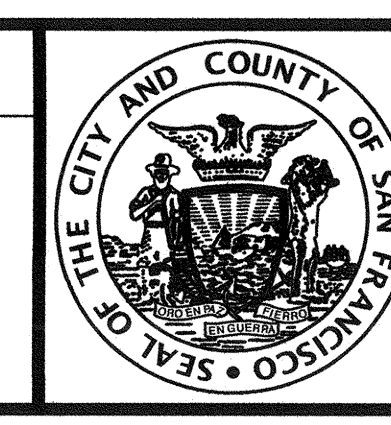

INFRASTRUCTURE DIVISION
DEPARTMENT OF PUBLIC WORKS
CITY AND COUNTY OF SAN FRANCISCO

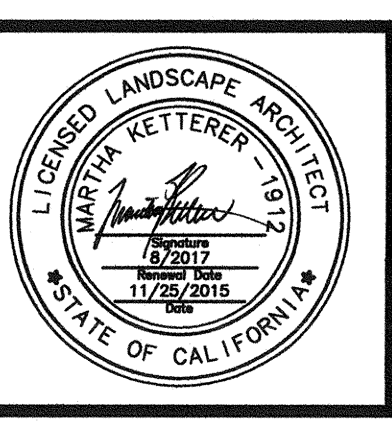



DESIGNED: DATE: 04/2016
DRAWN: DATE: 04/2016
CHECKED: DATE: 04/2016
MK

APPROVED
SECTION MANAGER
PRINCIPAL ARCHITECT

SCALE:
AS NOTED
SHEET OF SHEETS
OF

MUNI BUS RAPID TRANSIT SYSTEM
VAN NESS CORRIDOR TRANSIT IMPROVEMENT PROJECT
LANDSCAPE ARCHITECTURAL LAYOUT PLAN
CTL 194+50 TO 199+00

CONTRACT NO. 2106J
DRAWING NO. LA-123
FILE NO. 102,560
REV. NO. 0

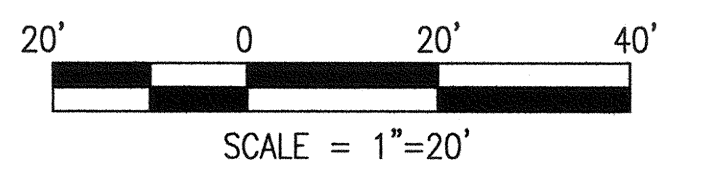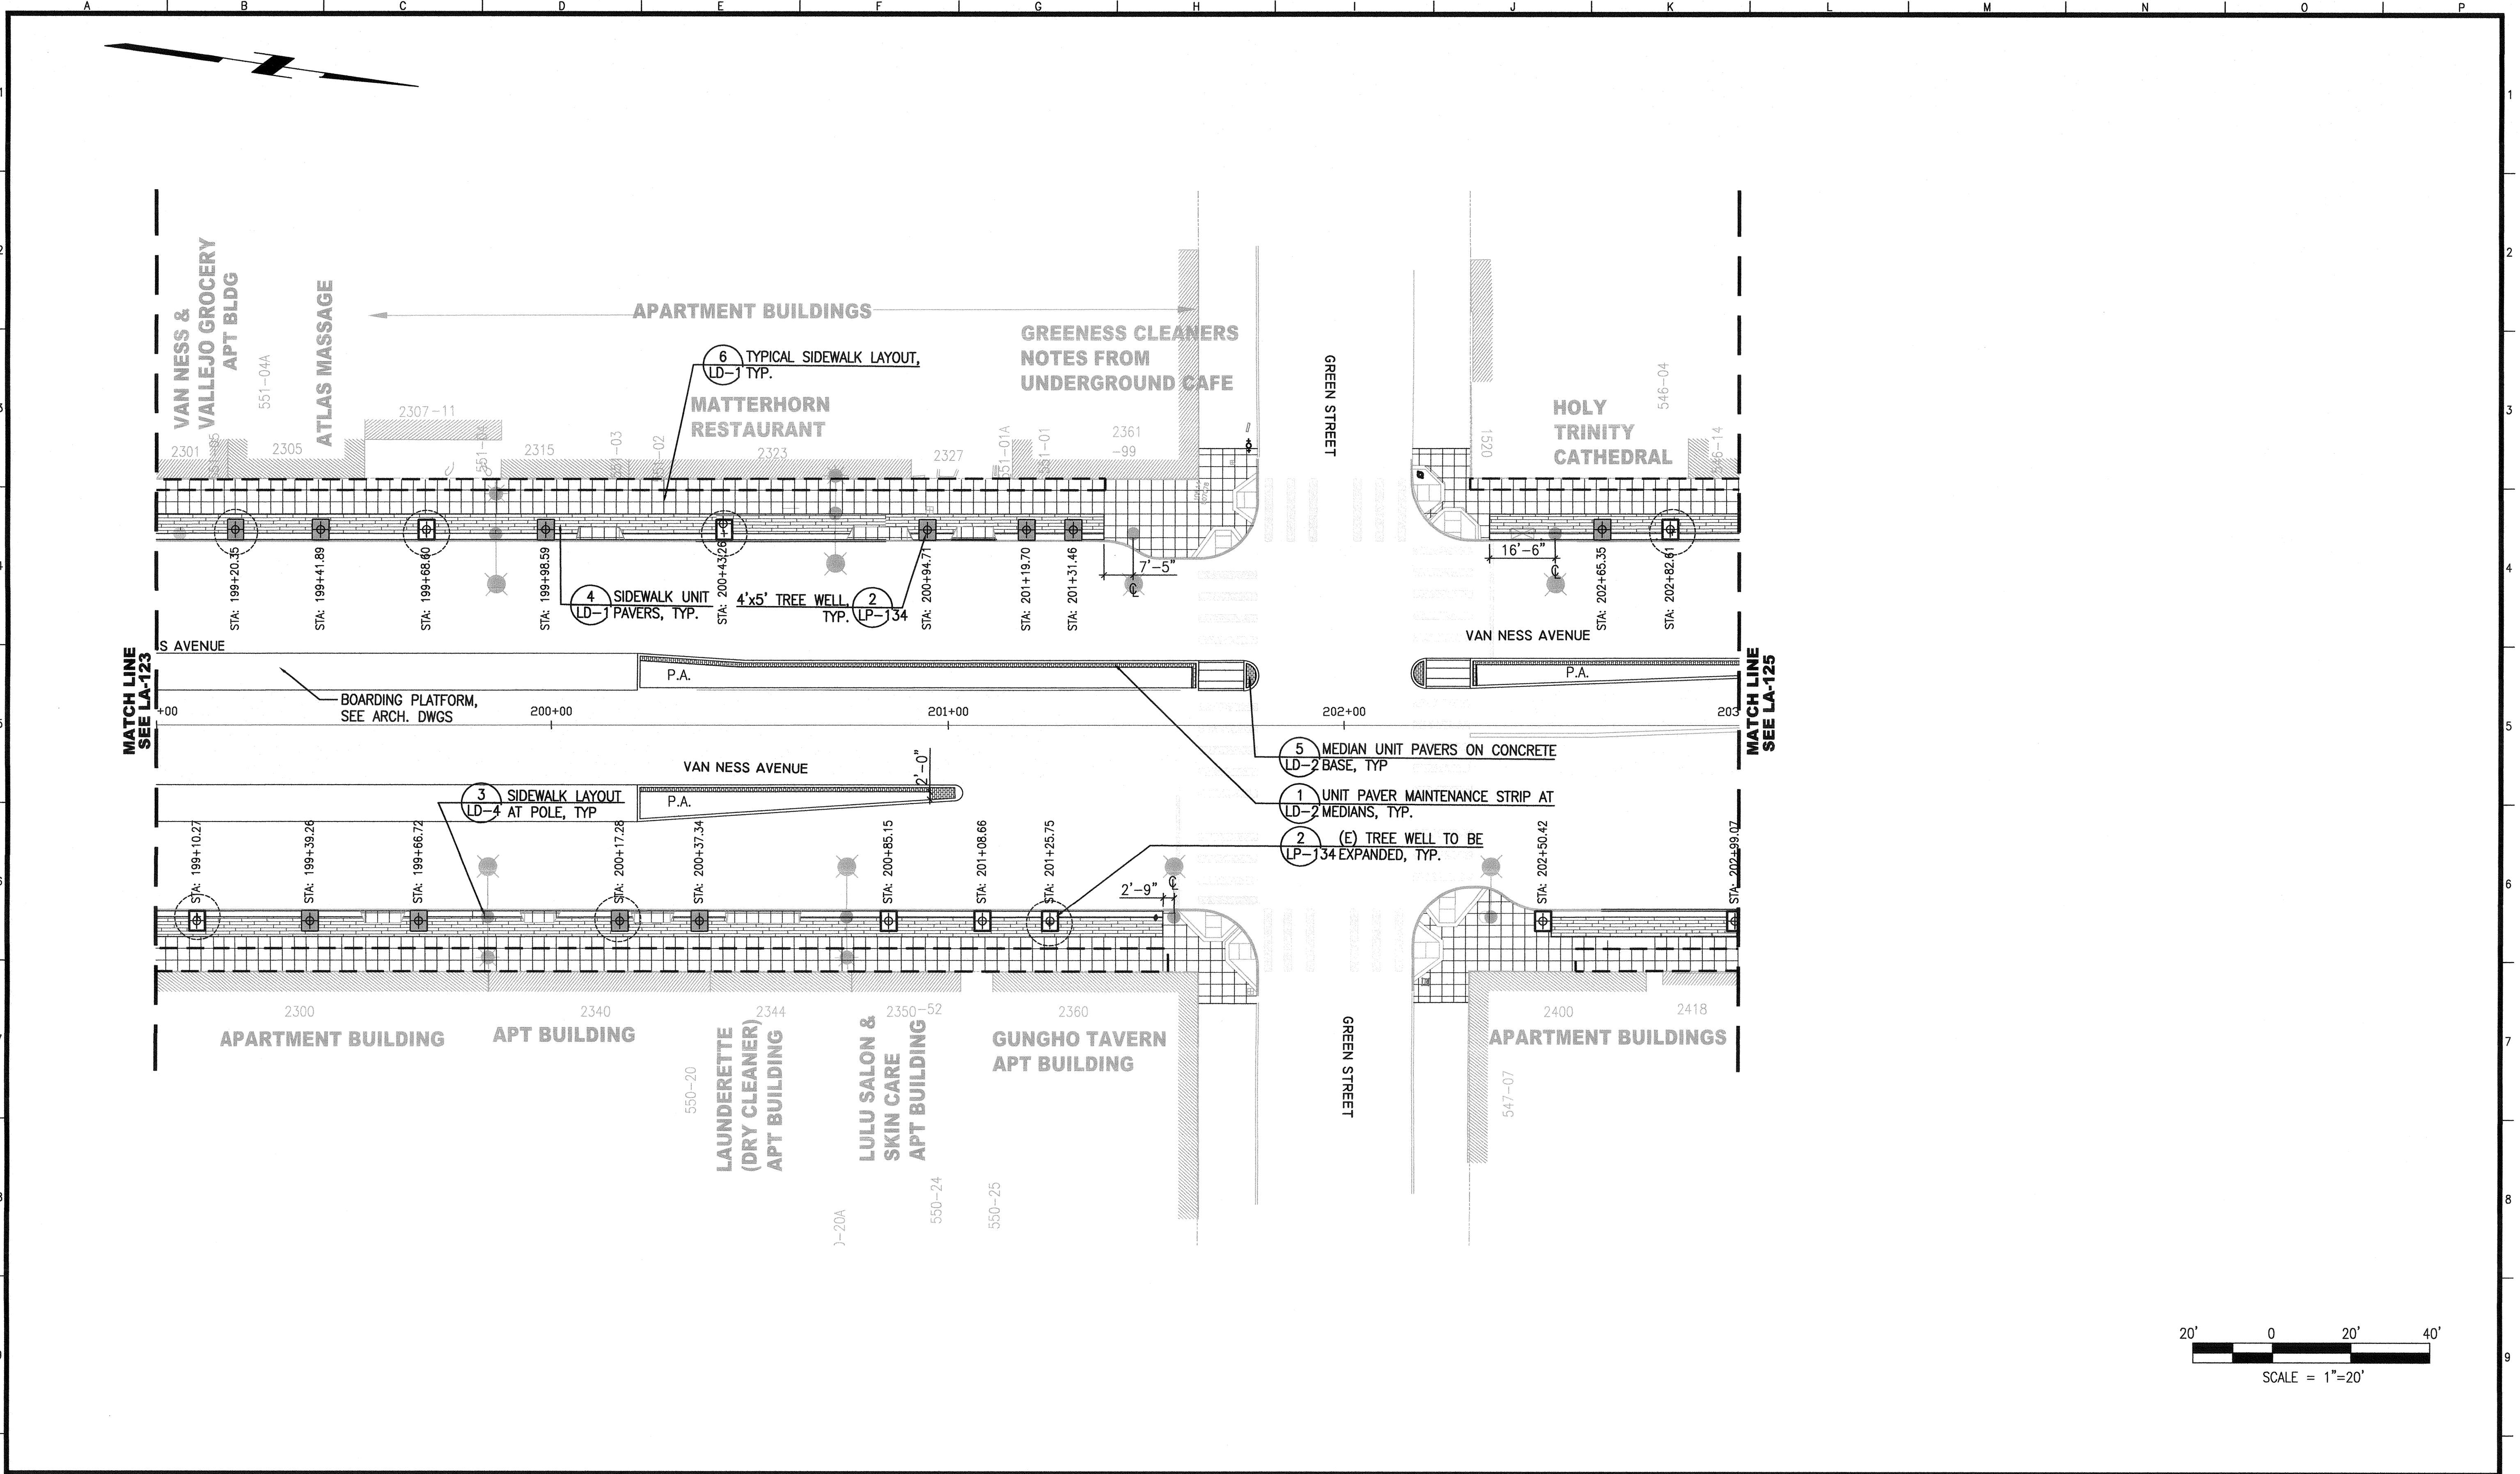

NO.	DATE	DESCRIPTION	BY	APP.
TABLE OF REVISIONS				
THIS DRAWING WAS LAST MODIFIED: 04/18/16 15:46, BY: klenhart				

REFERENCE INFORMATION
& FILE NO. OF SURVEYS



INFRASTRUCTURE DIVISION
DEPARTMENT OF PUBLIC WORKS
CITY AND COUNTY OF SAN FRANCISCO





DESIGNED: DATE: 04/2016
MK/TE
DRAWN: DATE: 04/2016
BJ/KS
CHECKED: DATE: 04/2016
MK

APPROVED: DATE: 04/16
SECTION MANAGER
DATE: 04/16
PRINCIPAL ARCHITECT

SCALE:
AS NOTED
SHEET OF SHEETS
OF

MUNI BUS RAPID TRANSIT SYSTEM
VAN NESS CORRIDOR TRANSIT IMPROVEMENT PROJECT
LANDSCAPE ARCHITECTURAL LAYOUT PLAN
CTL 199+00 TO 203+00

CONTRACT NO. 2106J
DRAWING NO. LA-124
FILE NO. 102,561
REV. NO. 0

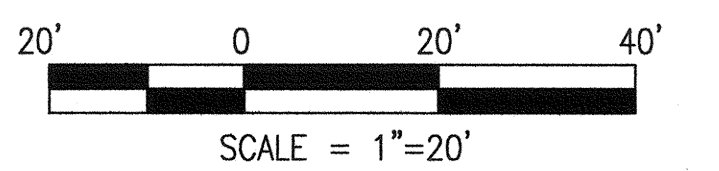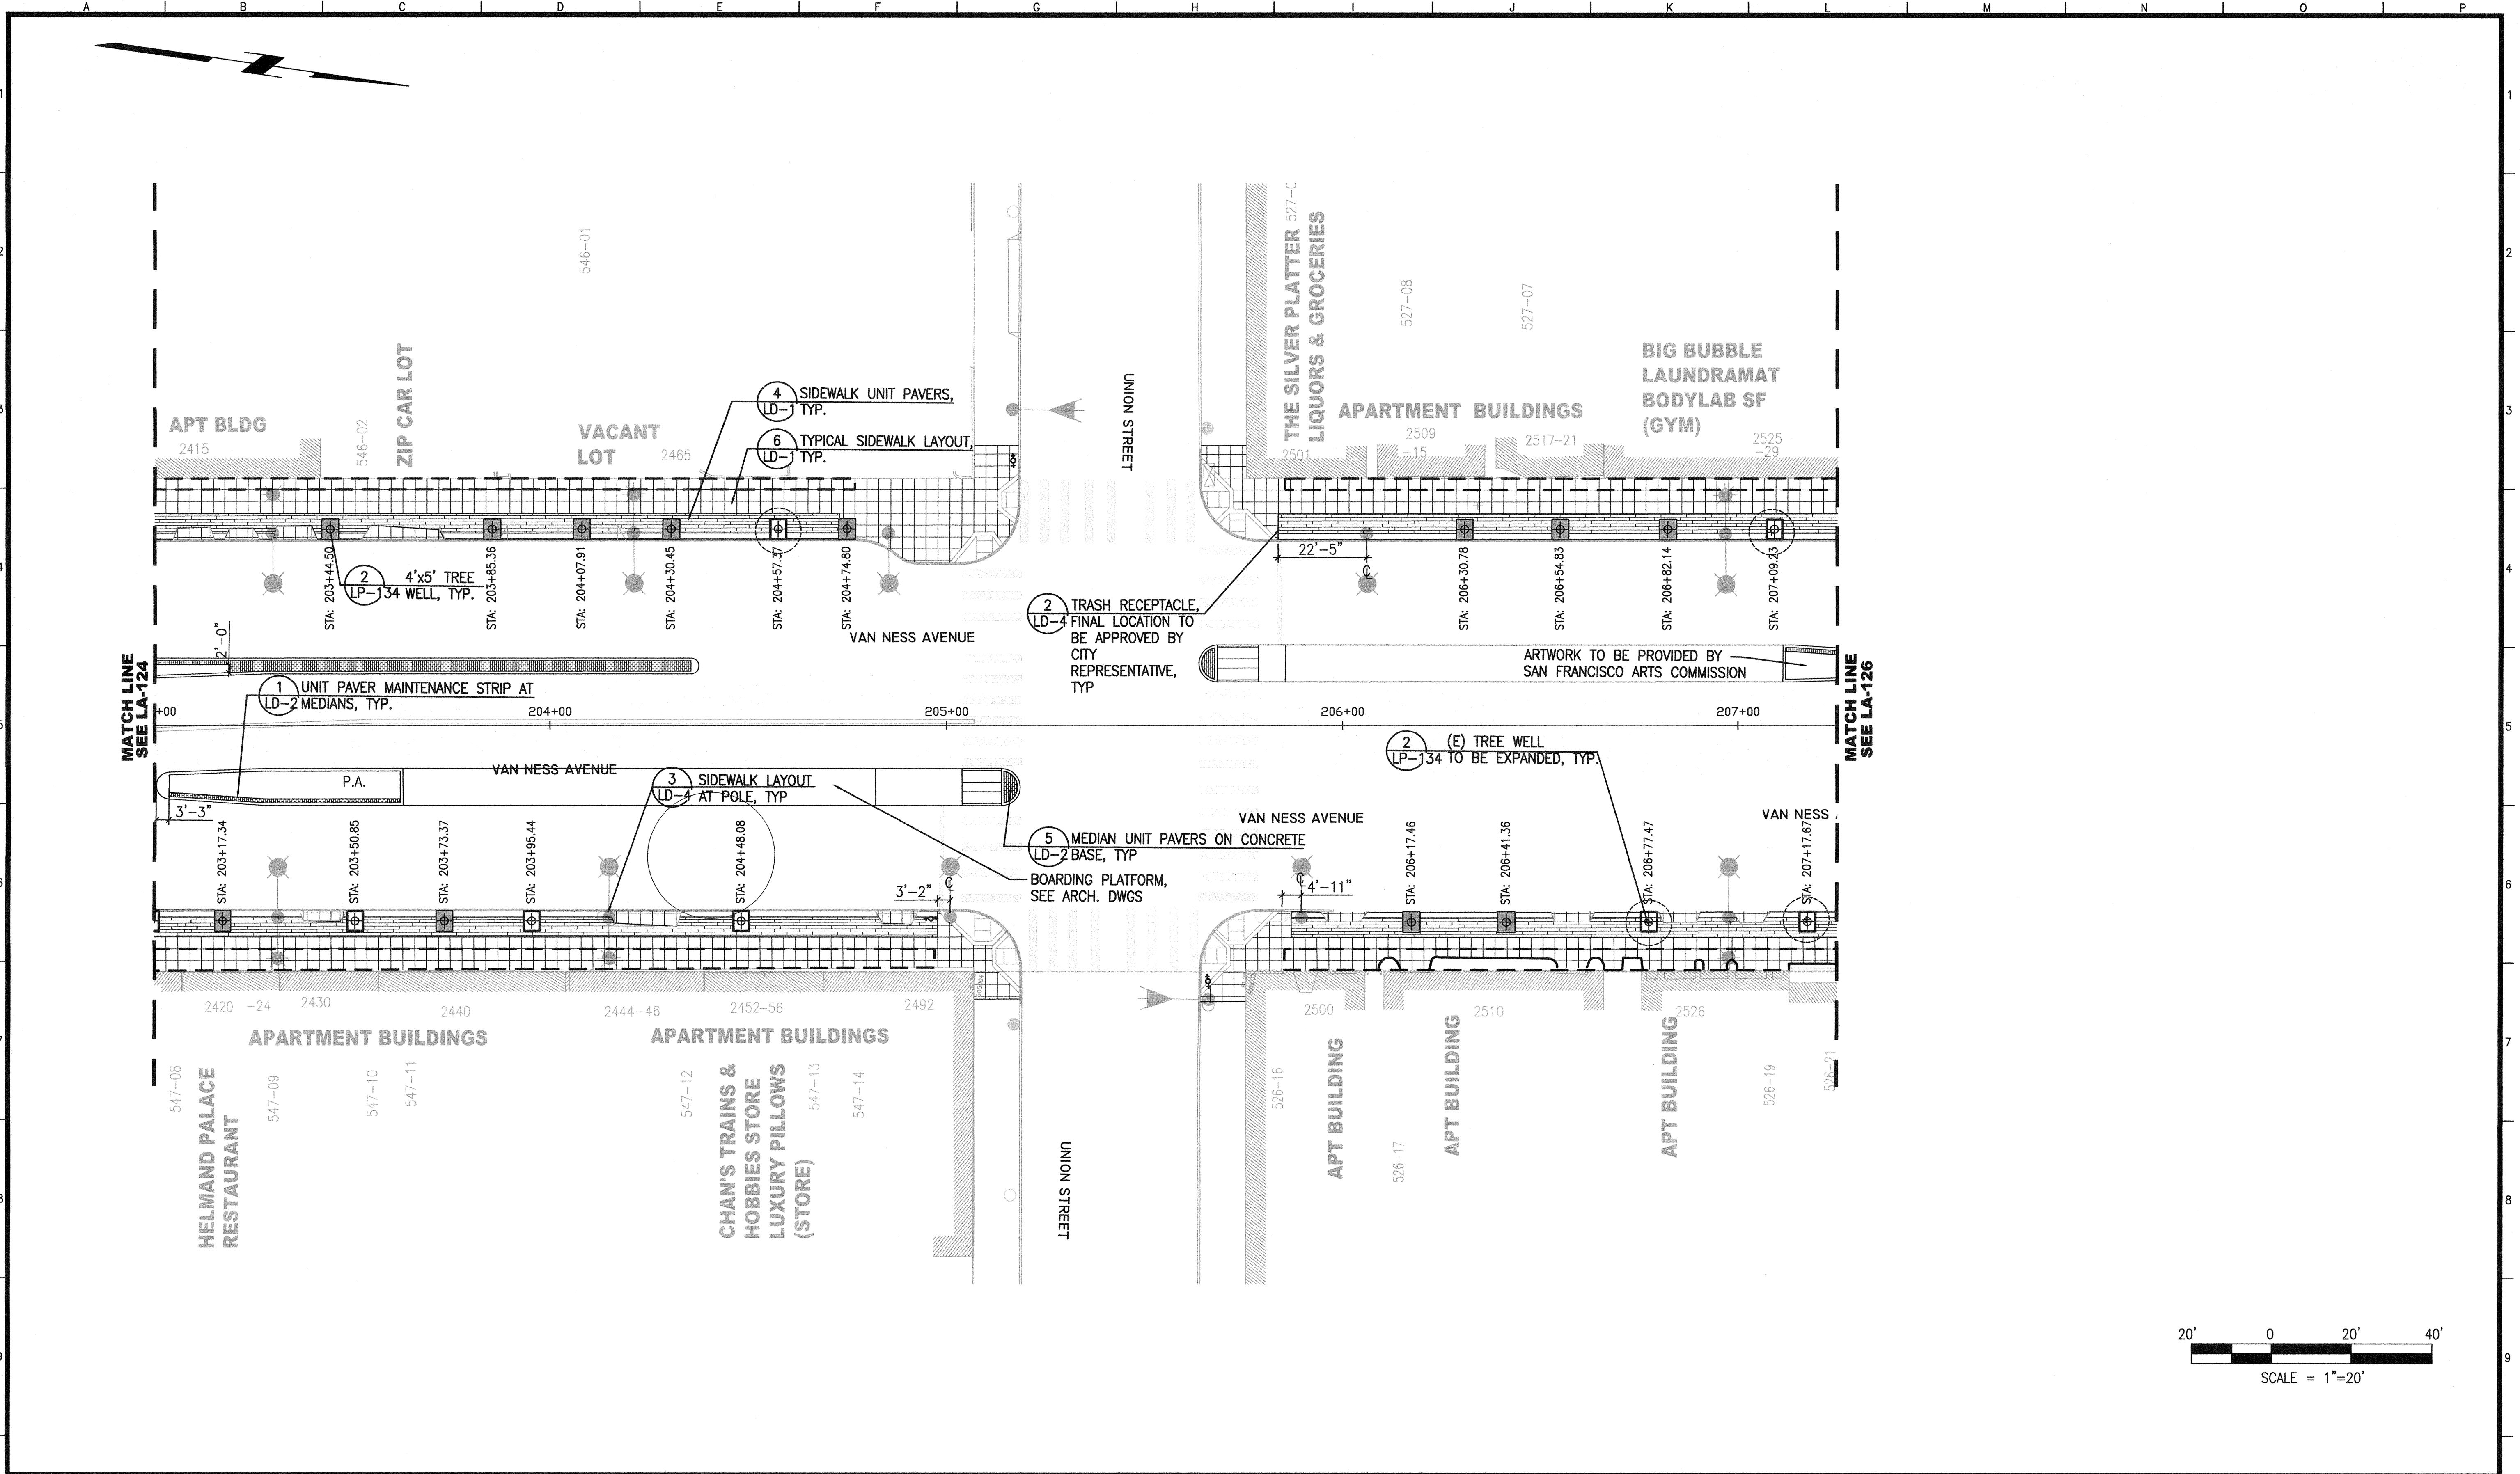

NO.	DATE	DESCRIPTION	BY	APP.
TABLE OF REVISIONS				
THIS DRAWING WAS LAST MODIFIED: 04/15/16 15:06, BY: KLenhart				

REFERENCE INFORMATION
& FILE NO. OF SURVEYS



INFRASTRUCTURE DIVISION
DEPARTMENT OF PUBLIC WORKS
CITY AND COUNTY OF SAN FRANCISCO





DESIGNED: DATE: MK/TE 04/2016
DRAWN: DATE: BJ/KS 04/2016
CHECKED: DATE: MK 04/2016

APPROVED
SECTION MANAGER
PRINCIPAL ARCHITECT

SCALE:
AS NOTED
SHEET OF SHEETS
OF

MUNI BUS RAPID TRANSIT SYSTEM
VAN NESS CORRIDOR TRANSIT IMPROVEMENT PROJECT
LANDSCAPE ARCHITECTURAL LAYOUT PLAN
CTL 203+00 TO 207+25

CONTRACT NO. 2106J
DRAWING NO. LA-125
FILE NO. 102,562
REV. NO. 0

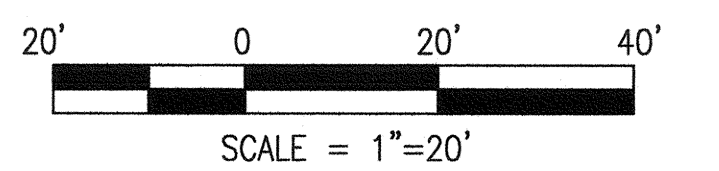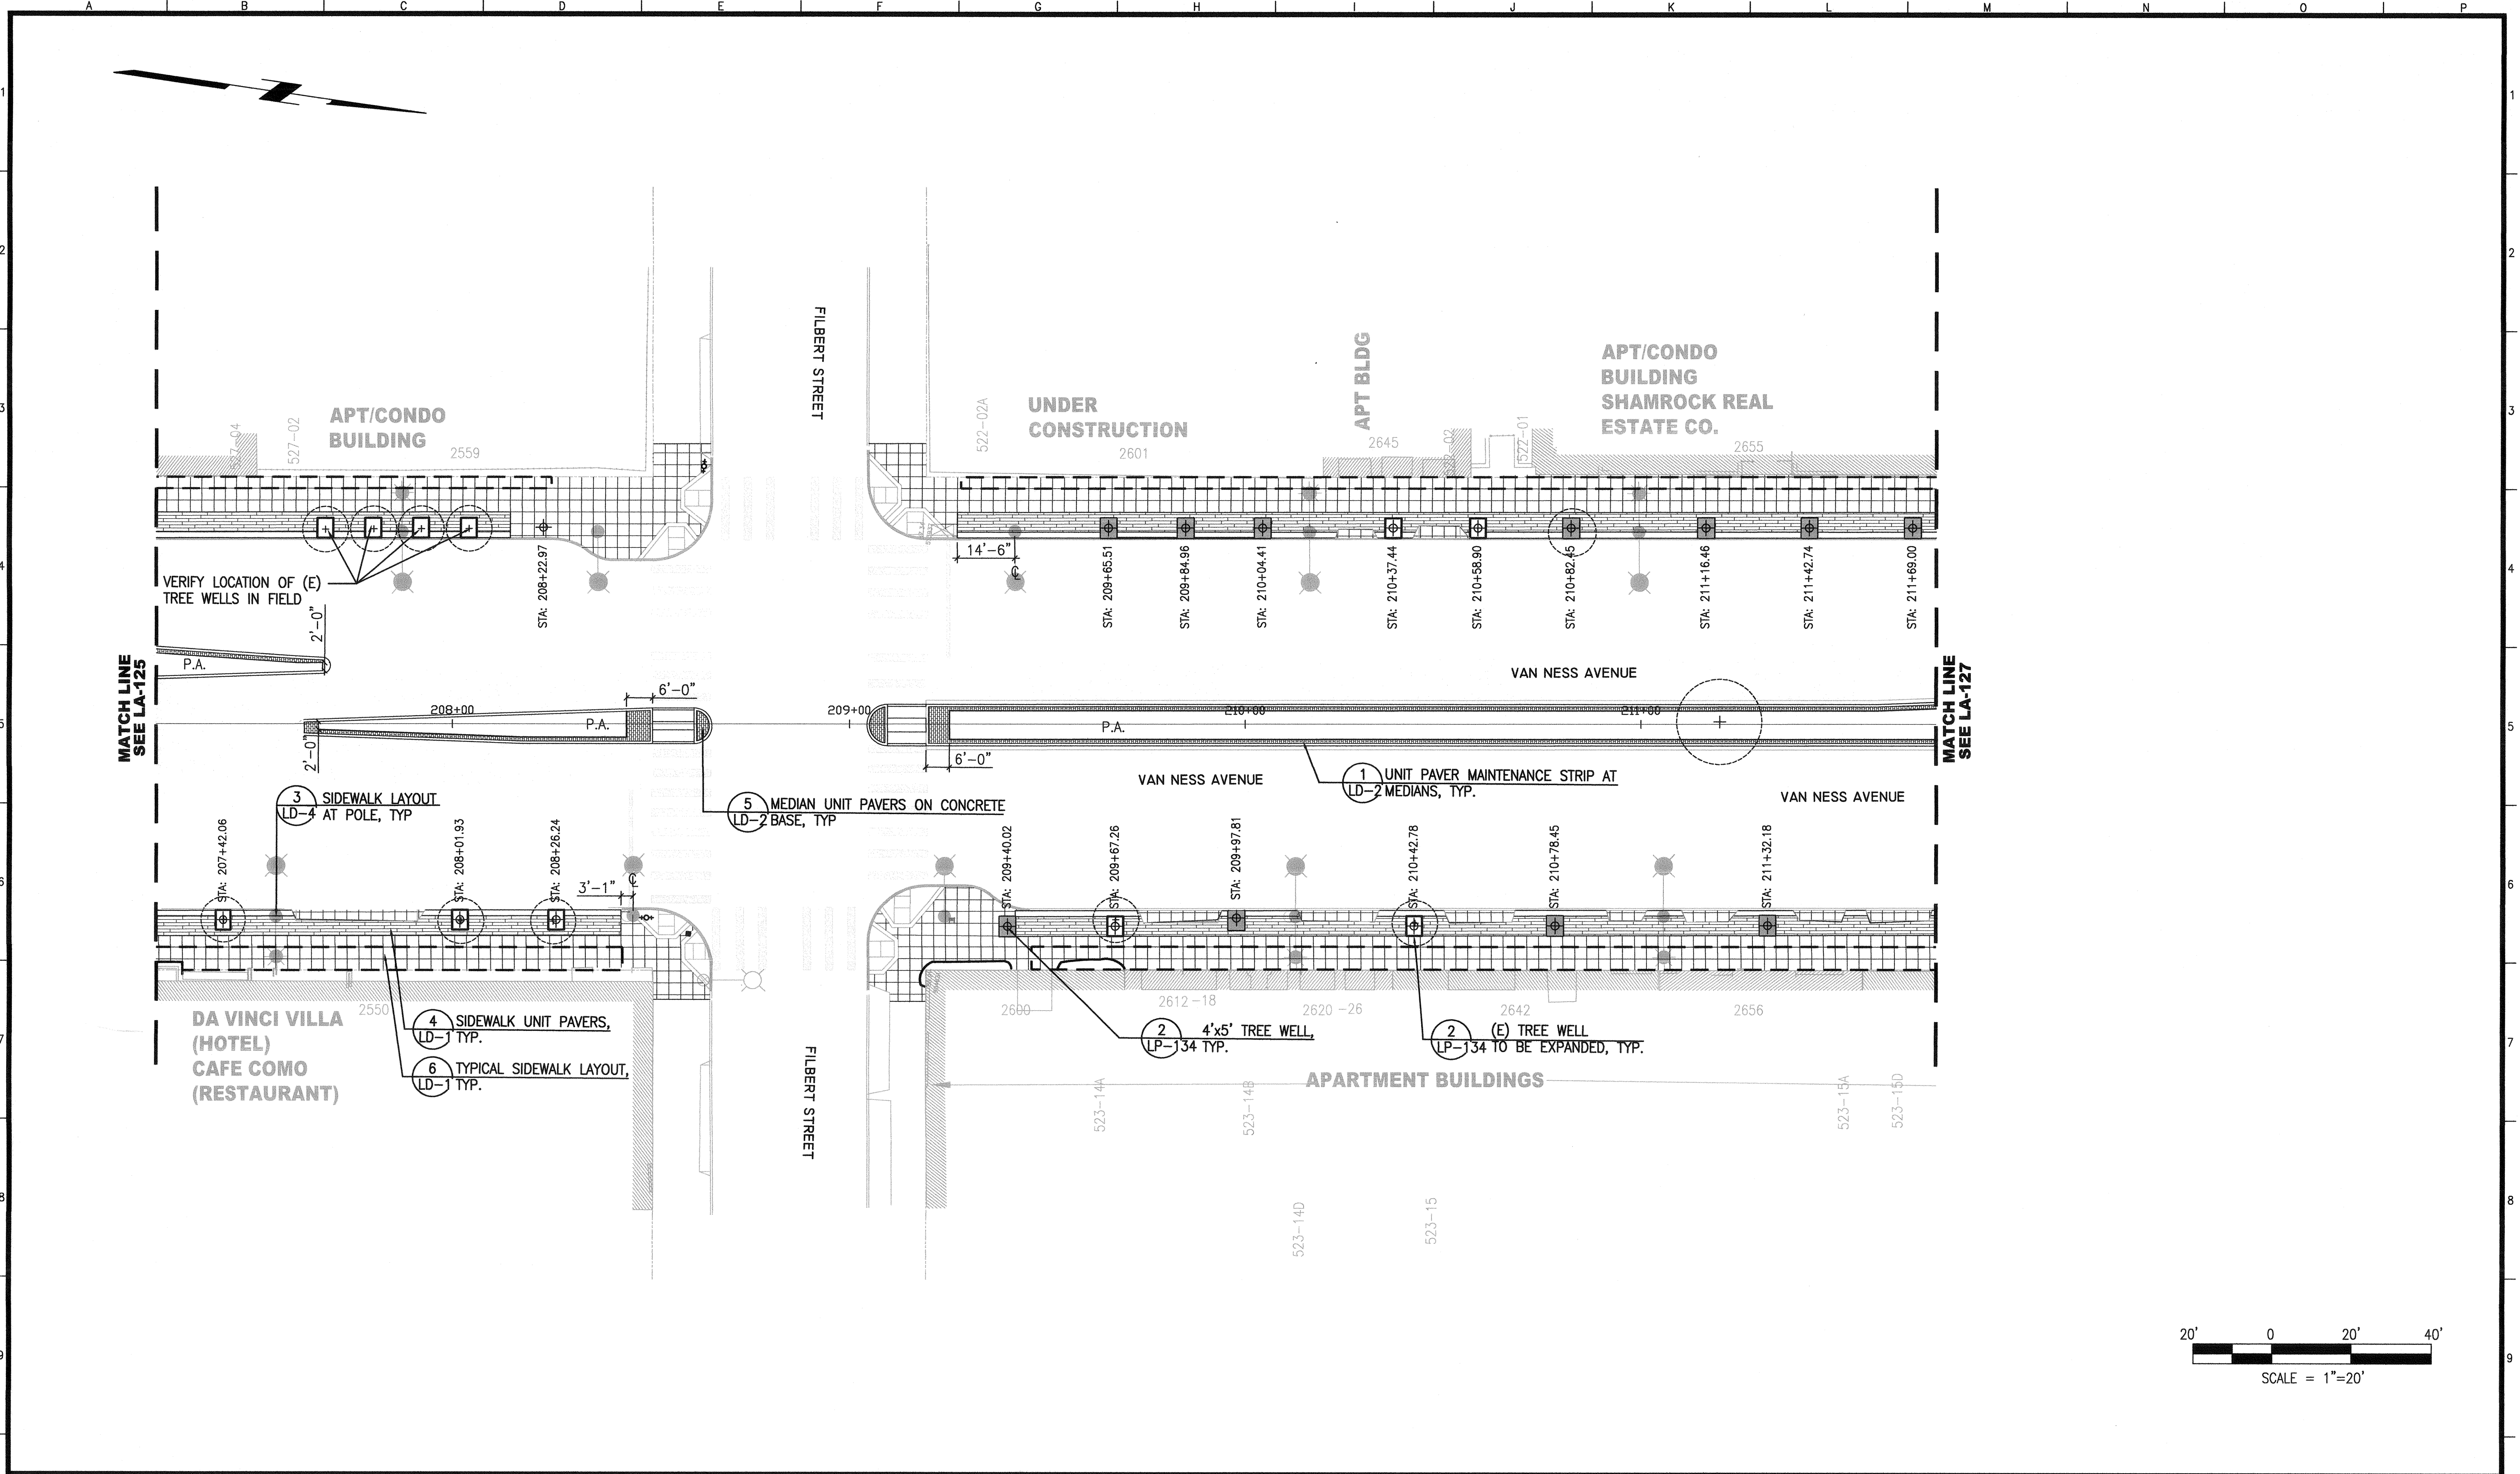

NO.	DATE	DESCRIPTION	BY	APP.
TABLE OF REVISIONS				
THIS DRAWING WAS LAST MODIFIED: 04/15/16 15:06, BY: KLenhart				

REFERENCE INFORMATION
& FILE NO. OF SURVEYS



INFRASTRUCTURE DIVISION
DEPARTMENT OF PUBLIC WORKS
CITY AND COUNTY OF SAN FRANCISCO





DESIGNED: DATE: 04/2016
MK/TE
DRAWN: DATE: 04/2016
BJ/KS
CHECKED: DATE: 04/2016
MK

APPROVED
SECTION MANAGER
PRINCIPAL ARCHITECT

SCALE:
AS NOTED
SHEET OF SHEETS
OF


MUNI BUS RAPID TRANSIT SYSTEM
VAN NESS CORRIDOR TRANSIT IMPROVEMENT PROJECT
LANDSCAPE ARCHITECTURAL LAYOUT PLAN
CTL 207+25 TO 211+75

CONTRACT NO. 2106J
DRAWING NO. LA-126
FILE NO. 102,563
REV. NO. 0

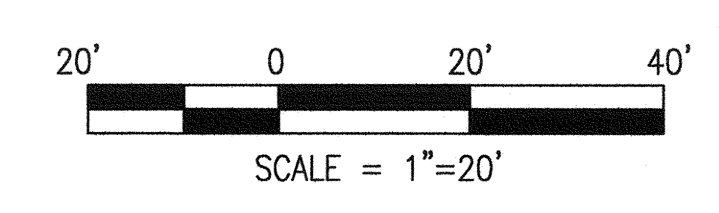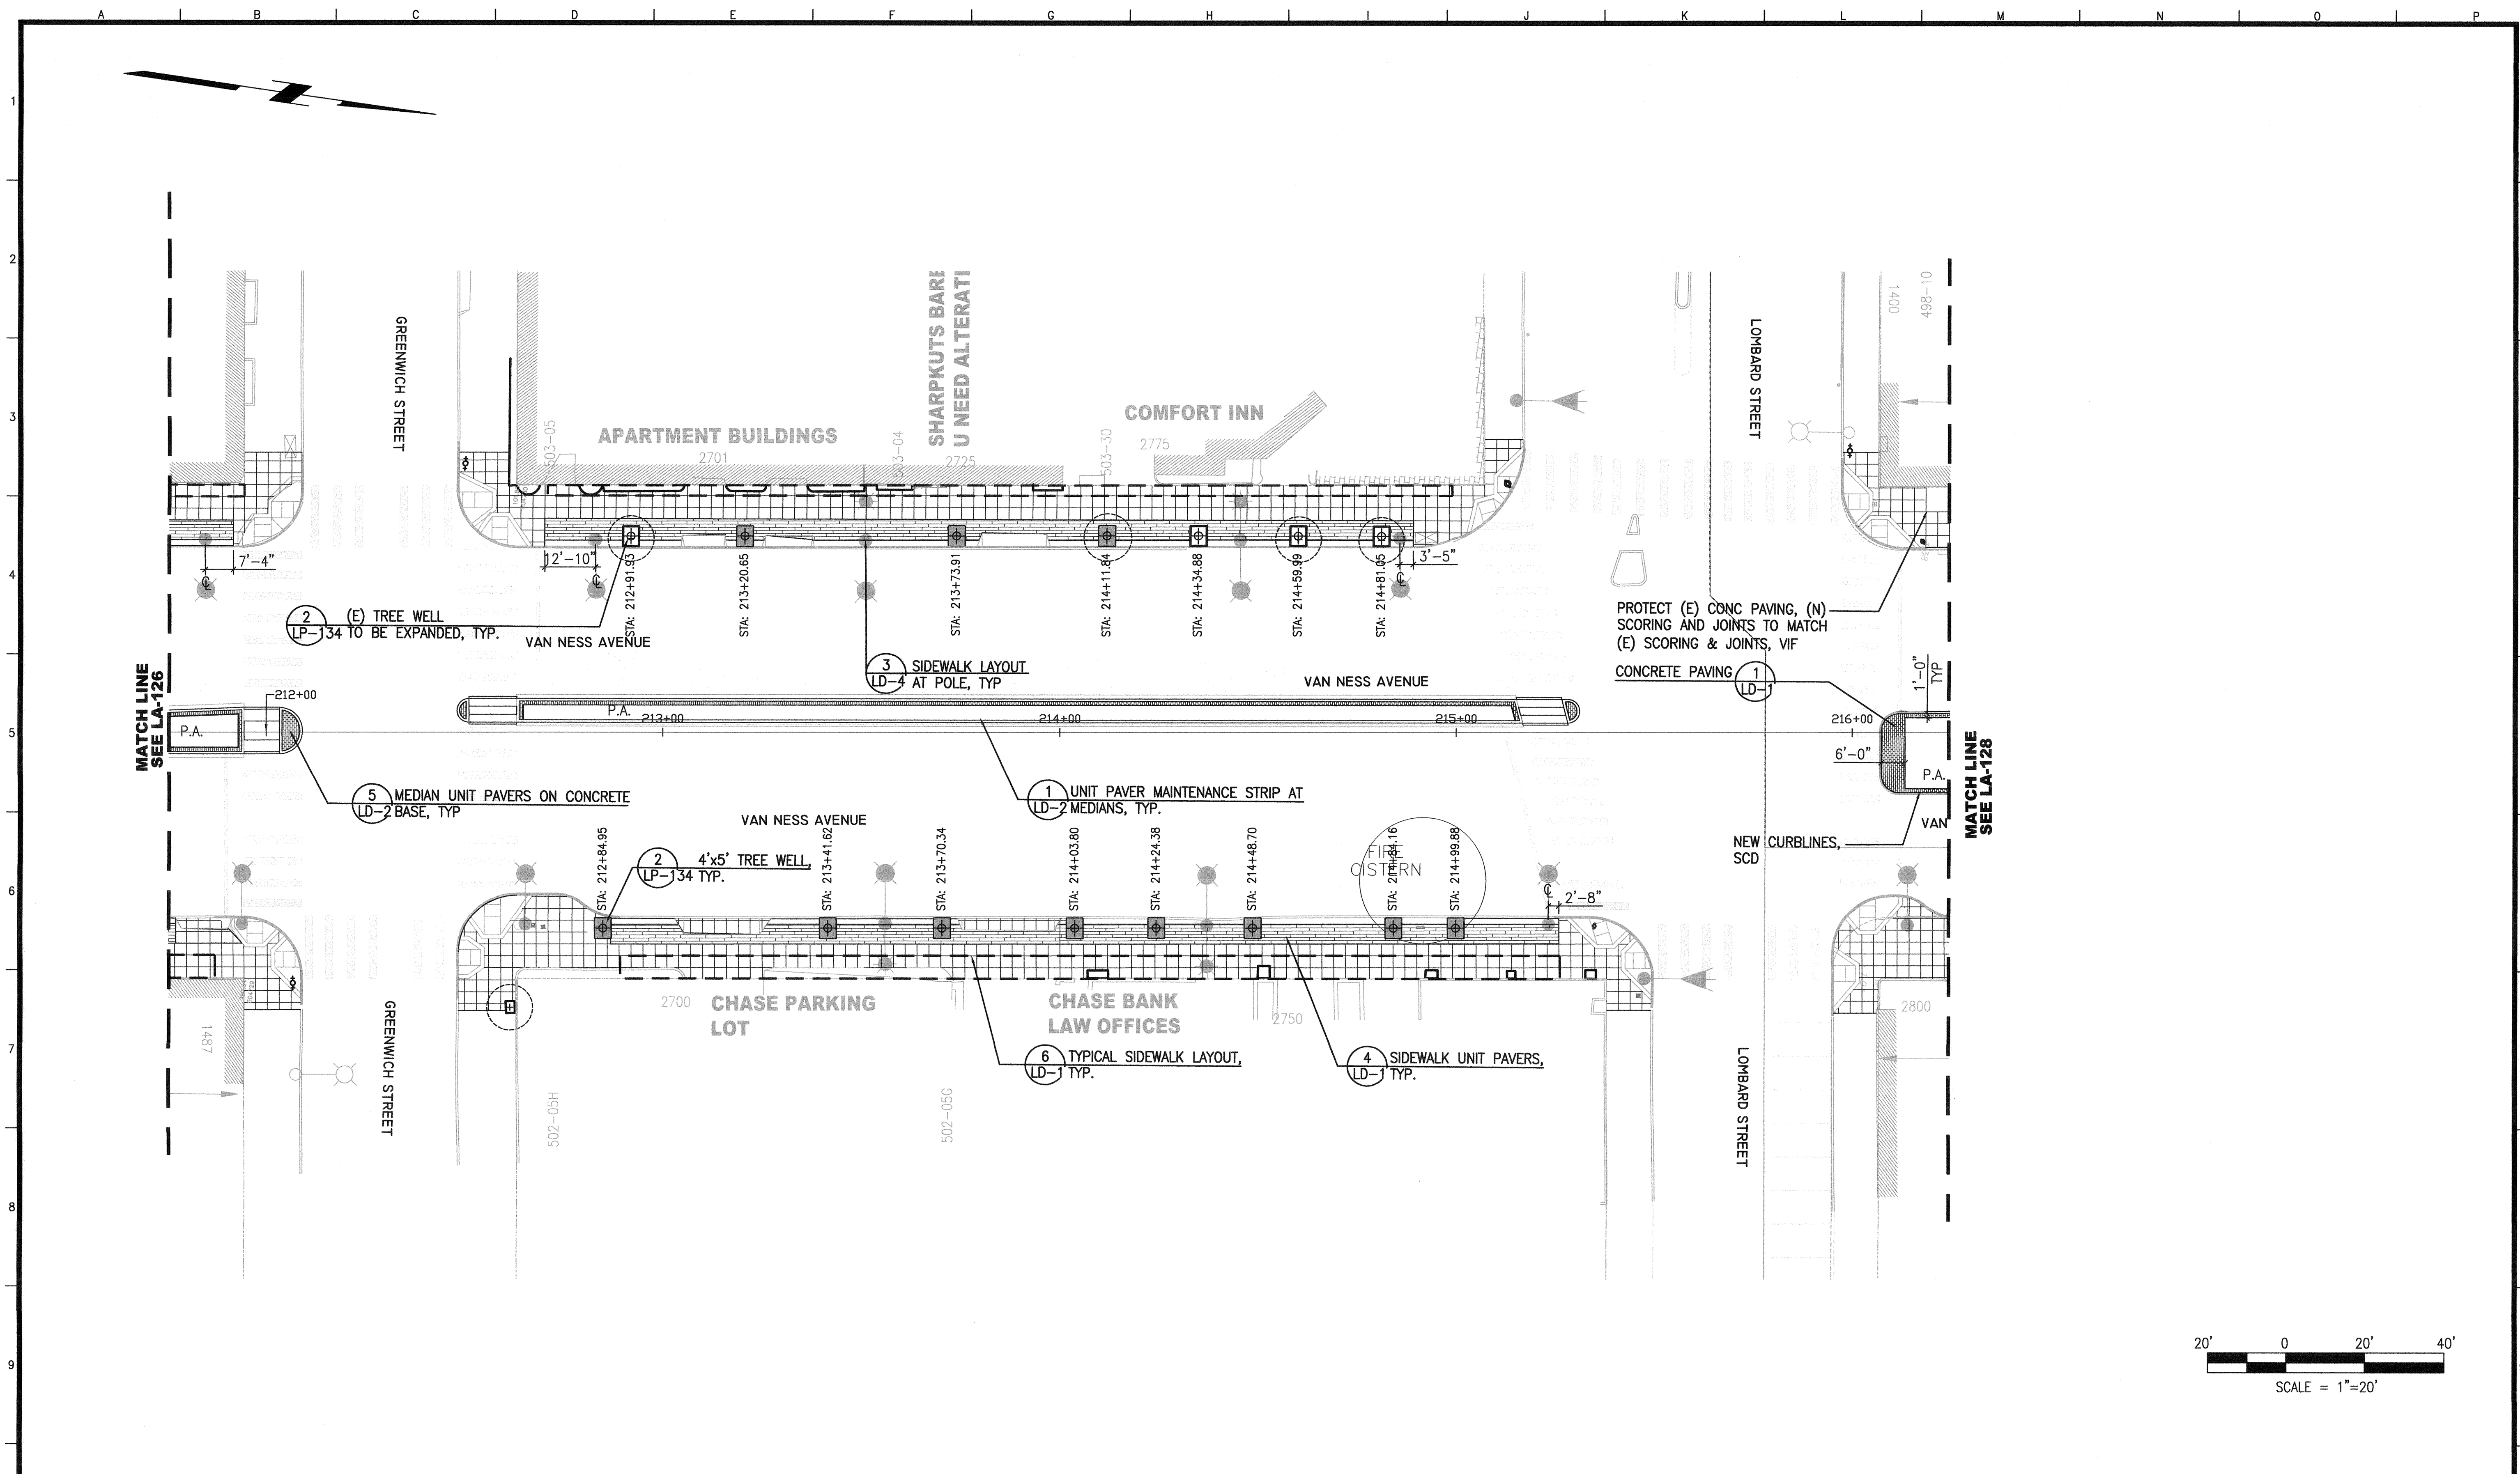


NO.	DATE	DESCRIPTION	BY	APP.
TABLE OF REVISIONS				
THIS DRAWING WAS LAST MODIFIED: 04/15/16 15:06, BY: KLenhart				

REFERENCE INFORMATION
& FILE NO. OF SURVEYS

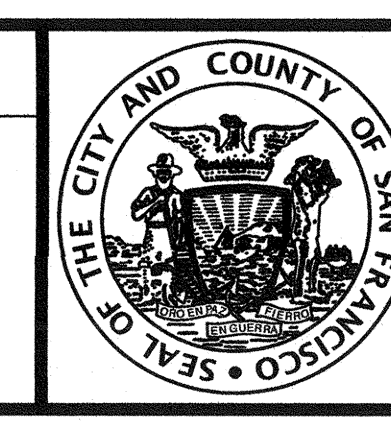


INFRASTRUCTURE DIVISION
DEPARTMENT OF PUBLIC WORKS
CITY AND COUNTY OF SAN FRANCISCO

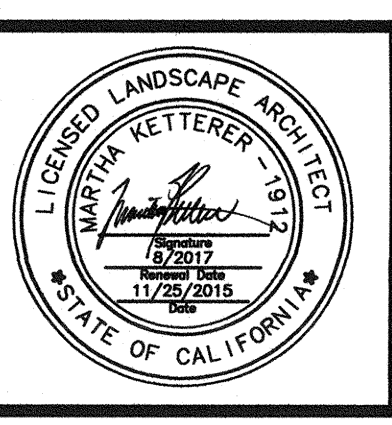

DESIGNED:	DATE:	APPROVED:	DATE:
MK/TE	04/2016		04/16
DRAWN:	DATE:	SECTION MANAGER:	DATE:
BJ/KS	04/2016		04/16
CHECKED:	DATE:	PRINCIPAL ARCHITECT:	DATE:
MK	04/2016		04/16

SCALE:
AS NOTED
SHEET OF SHEETS
OF

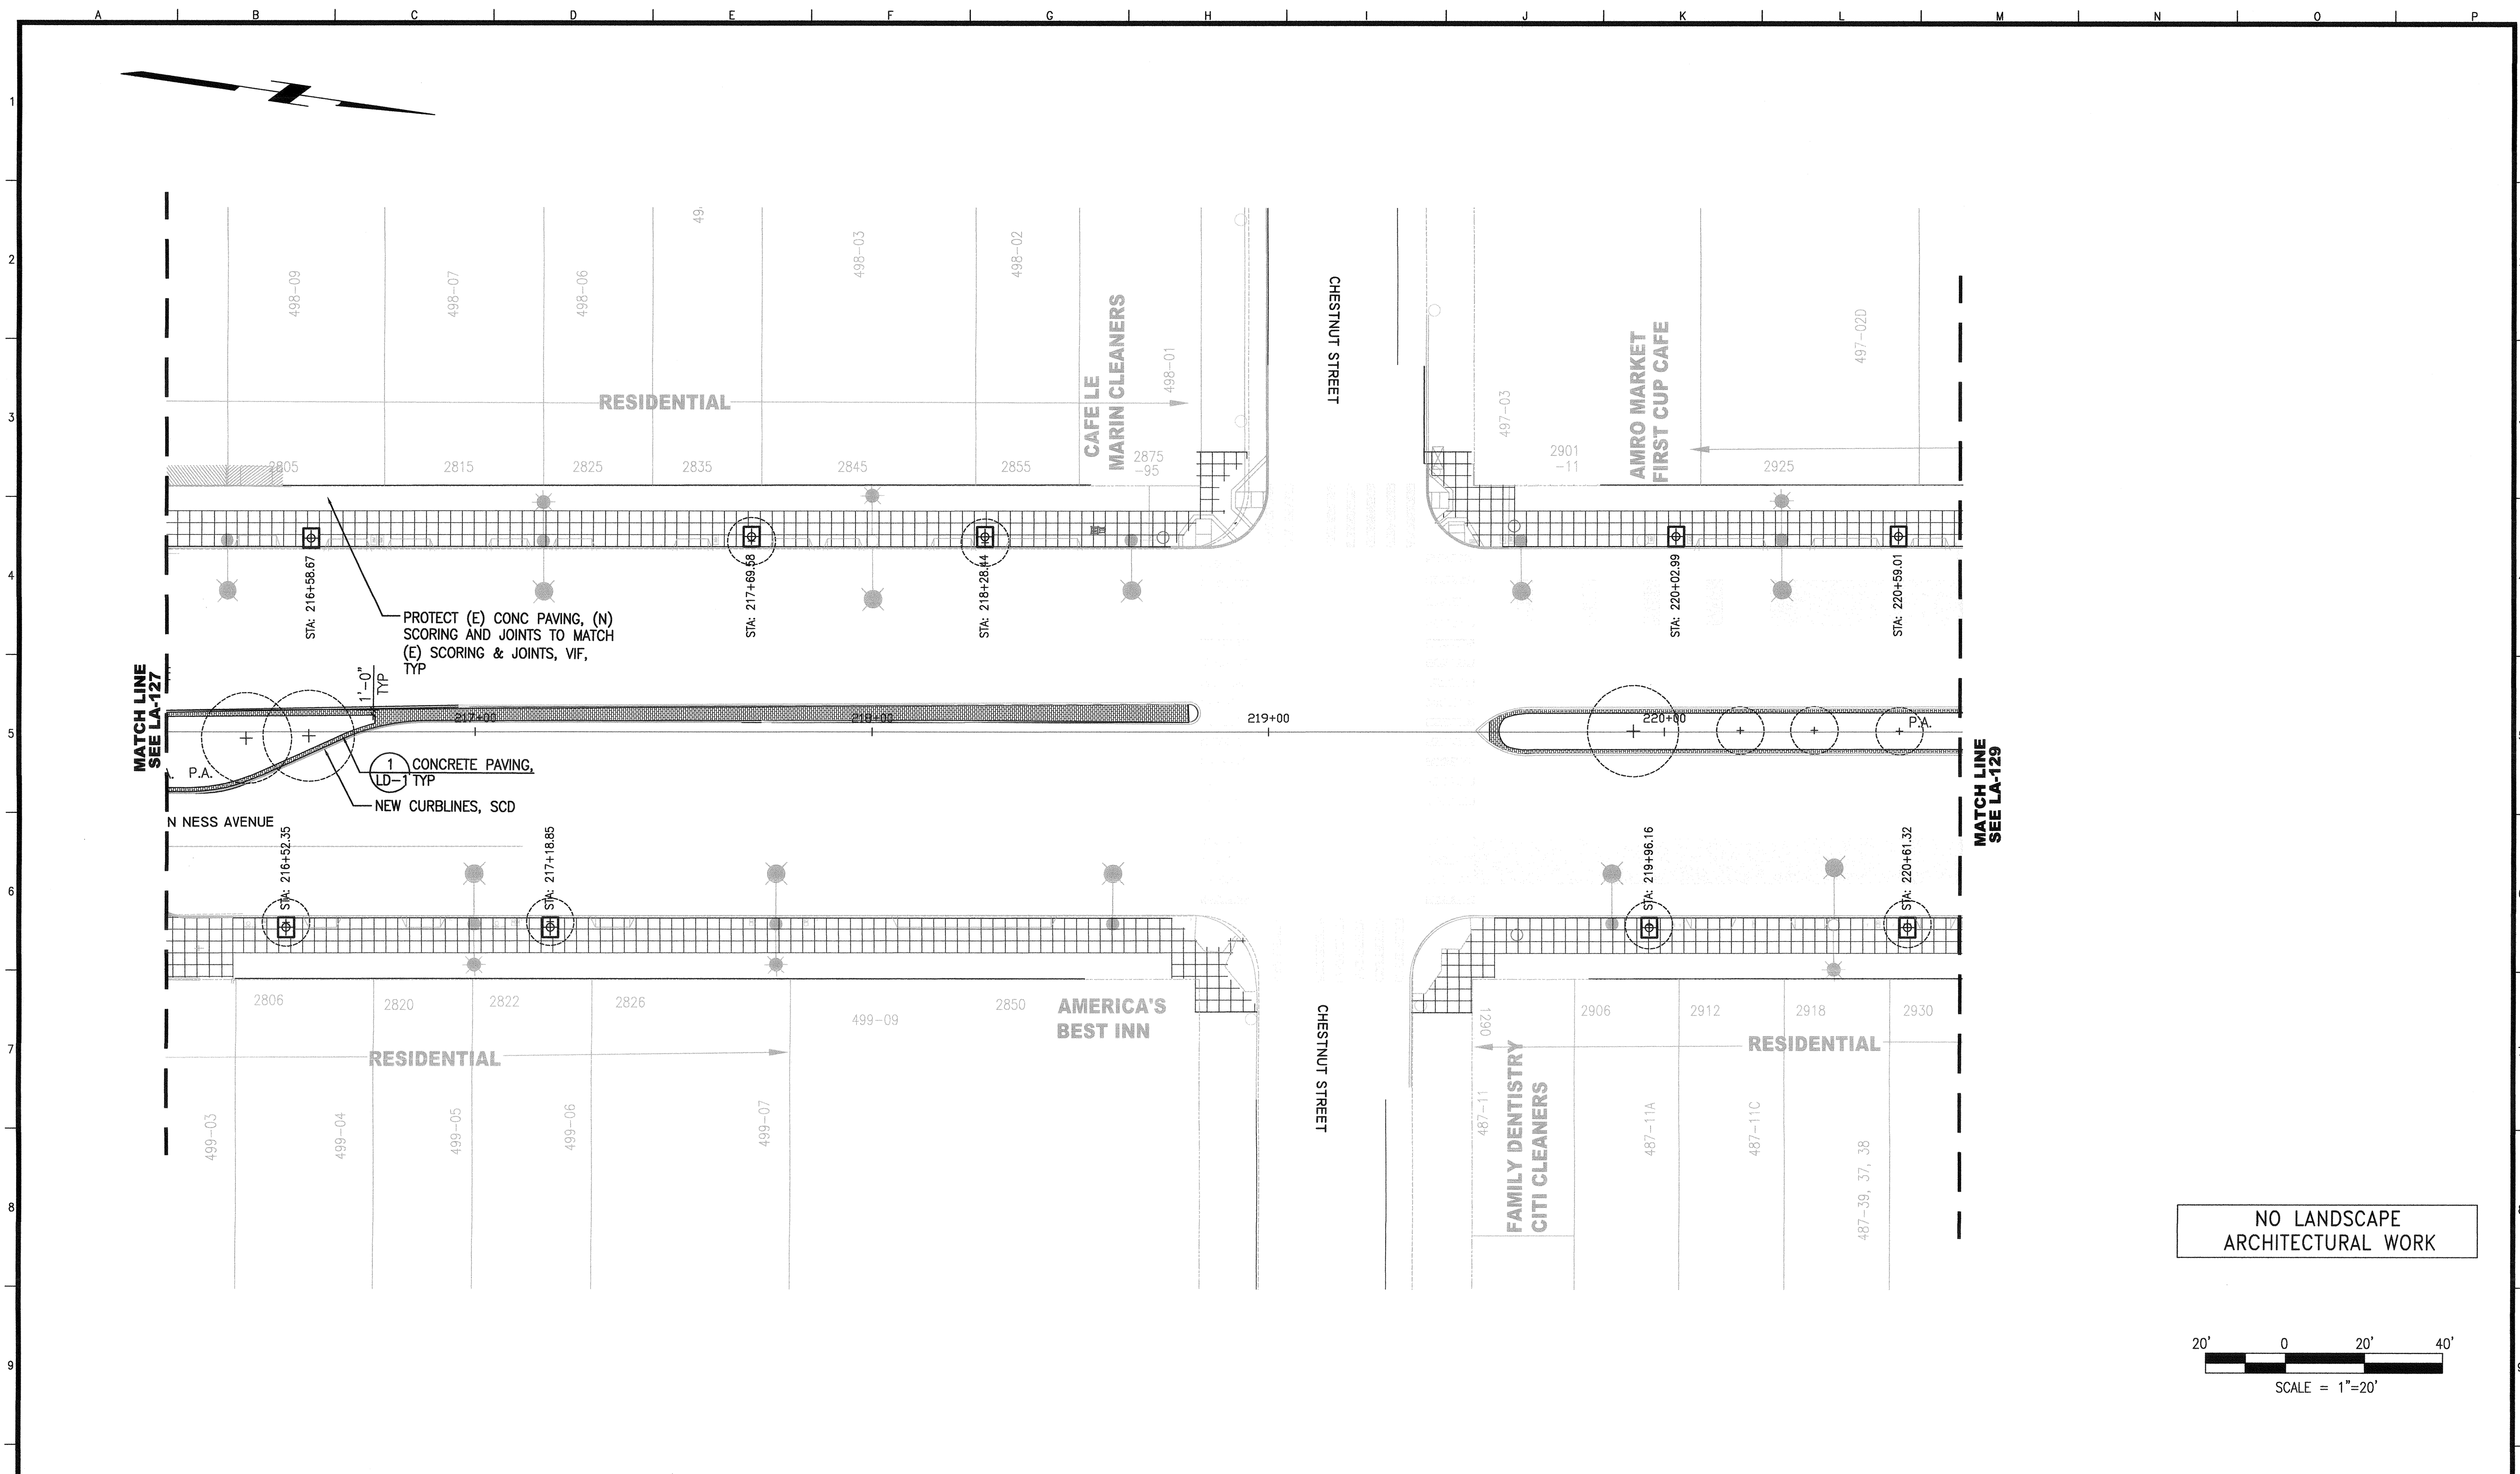


MATCH LINE
SEE LA-127

MATCH LINE
SEE LA-129

PROTECT (E) CONC PAVING, (N) SCORING AND JOINTS TO MATCH (E) SCORING & JOINTS, VIF, TYP

CONCRETE PAVING, LD-TYP
NEW CURBLINES, SCD

NO LANDSCAPE ARCHITECTURAL WORK

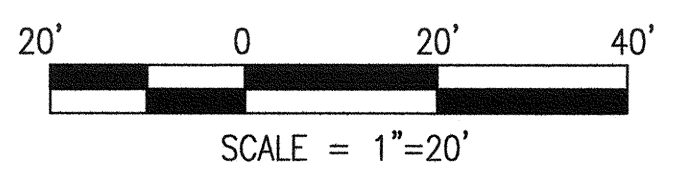


NO.	DATE	DESCRIPTION	BY	APP.
TABLE OF REVISIONS				
THIS DRAWING WAS LAST MODIFIED: 04/15/16 15:06, BY: KLenhart				

REFERENCE INFORMATION & FILE NO. OF SURVEYS



INFRASTRUCTURE DIVISION
DEPARTMENT OF PUBLIC WORKS
CITY AND COUNTY OF SAN FRANCISCO

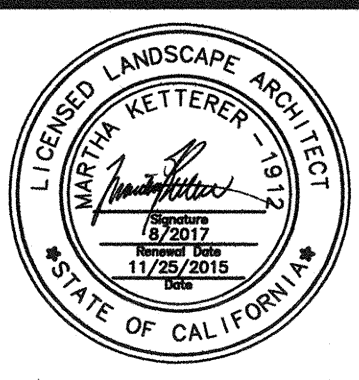



DESIGNED: DATE: MK/TE 04/2016
DRAWN: DATE: BJ/KS 04/2016
CHECKED: DATE: MK 04/2016

APPROVED
SECTION MANAGER
PRINCIPAL ARCHITECT

SCALE:
AS NOTED
SHEET OF SHEETS
OF


MUNI BUS RAPID TRANSIT SYSTEM
VAN NESS CORRIDOR TRANSIT IMPROVEMENT PROJECT
LANDSCAPE ARCHITECTURAL LAYOUT PLAN
CTL 216+25 TO 220+75

CONTRACT NO. 2106J
DRAWING NO. LA-128
FILE NO. 102,565
REV. NO. 0

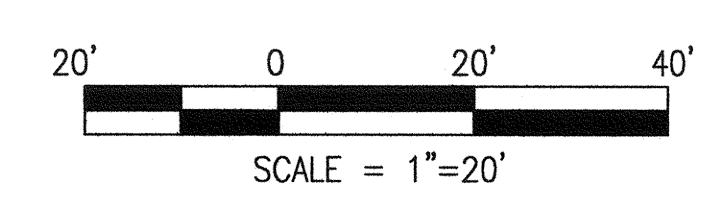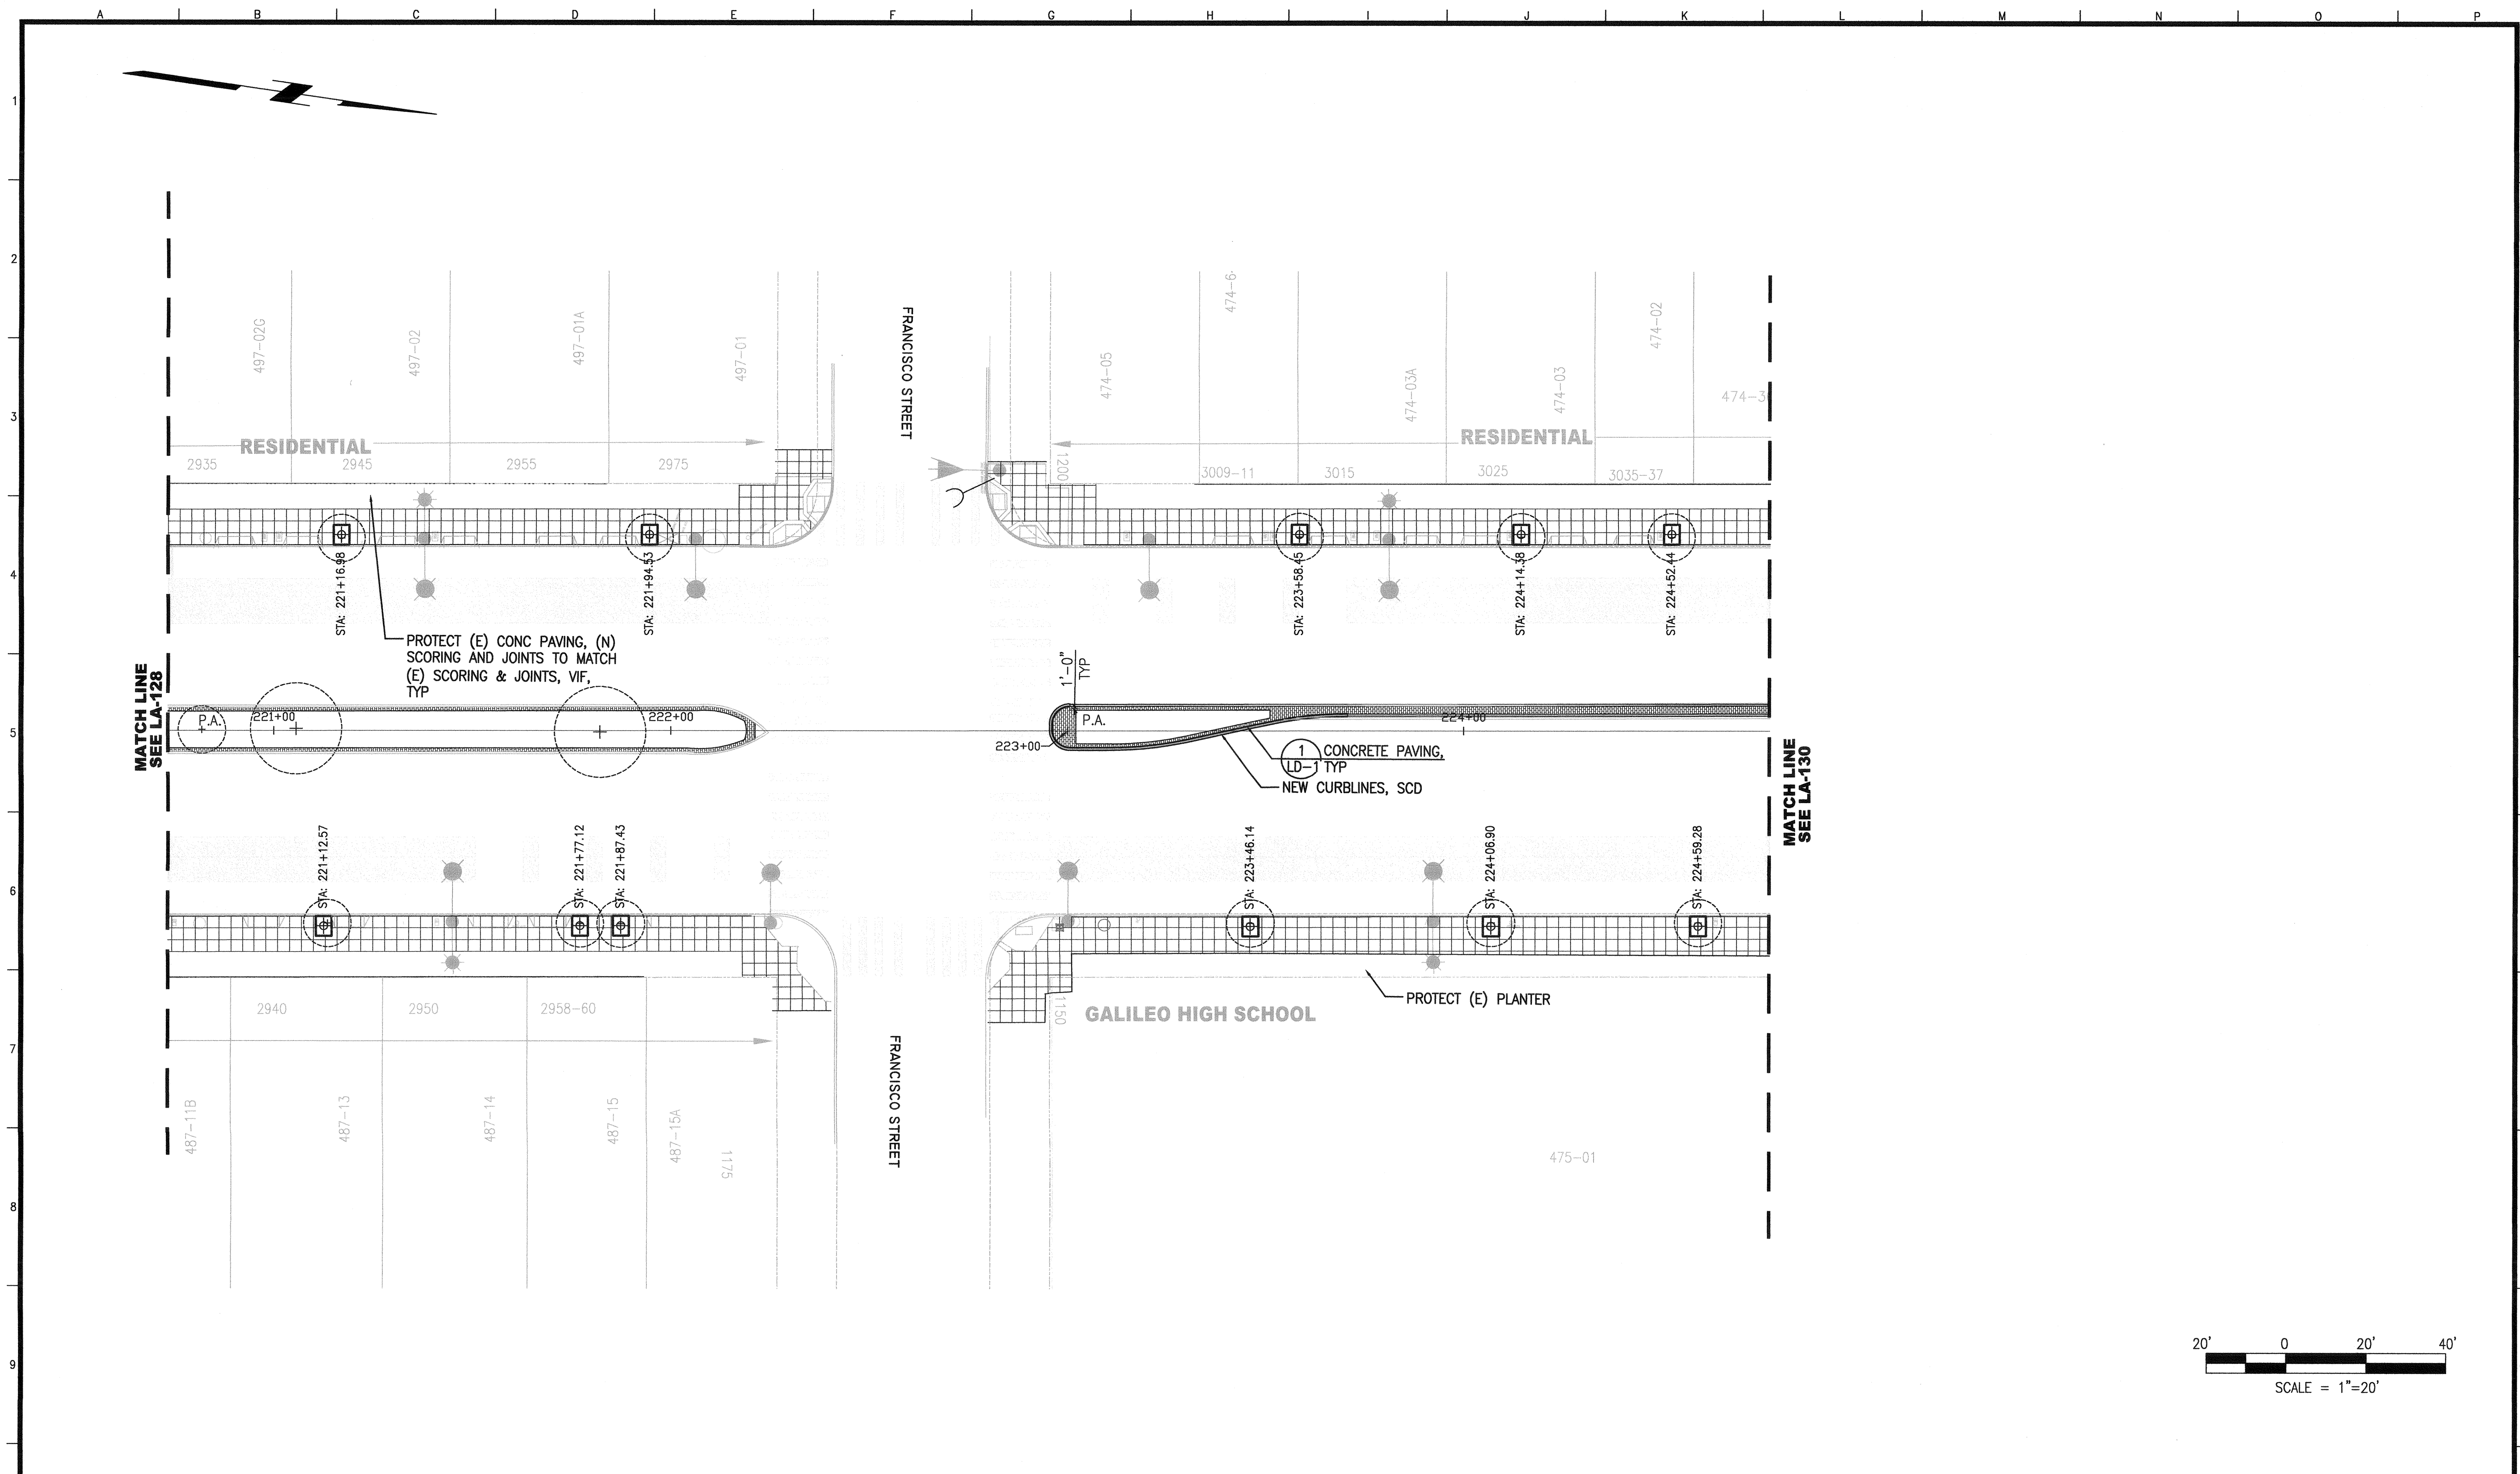

NO.	DATE	DESCRIPTION	BY	APP.
TABLE OF REVISIONS				
THIS DRAWING WAS LAST MODIFIED: 04/15/16 15:06, BY: KLenhart				

REFERENCE INFORMATION & FILE NO. OF SURVEYS

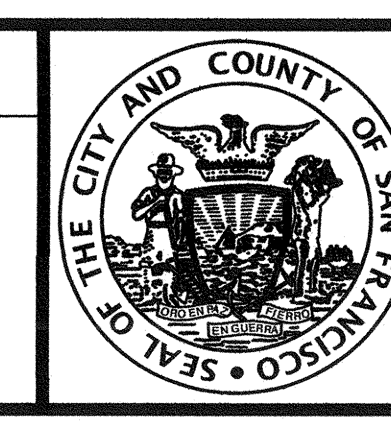

INFRASTRUCTURE DIVISION
 DEPARTMENT OF PUBLIC WORKS
 CITY AND COUNTY OF SAN FRANCISCO



DESIGNED: DATE: MK/TE 04/2016
 DRAWN: DATE: BJ/KS 04/2016
 CHECKED: DATE: MK 04/2016

APPROVED: DATE: 04/16
 SECTION MANAGER
 PRINCIPAL ARCHITECT

SCALE: AS NOTED
 SHEET OF SHEETS OF

MUNI BUS RAPID TRANSIT SYSTEM
 VAN NESS CORRIDOR TRANSIT IMPROVEMENT PROJECT
 LANDSCAPE ARCHITECTURAL LAYOUT PLAN
 CTL 220+75 TO 224+75

CONTRACT NO. 2106J
 DRAWING NO. LA-129
 FILE NO. 102,566
 REV. NO. 0