

NO.	DATE	DESCRIPTION	BY	APP.
TABLE OF REVISIONS				
THIS DRAWING WAS LAST MODIFIED: 04/15/16 15:06, BY: KLenhart				

REFERENCE INFORMATION
& FILE NO. OF SURVEYS



INFRASTRUCTURE DIVISION
 DEPARTMENT OF PUBLIC WORKS
 CITY AND COUNTY OF SAN FRANCISCO





DESIGNED: DATE: MK/TE 04/2016
 DRAWN: DATE: BJ/KS 04/2016
 CHECKED: DATE: MK 04/2016

APPROVED: DATE: 04/16
 SECTION MANAGER
 PRINCIPAL ARCHITECT

SCALE: AS NOTED
 SHEET OF SHEETS: OF


MUNI BUS RAPID TRANSIT SYSTEM
 VAN NESS CORRIDOR TRANSIT IMPROVEMENT PROJECT
 LANDSCAPE ARCHITECTURAL LAYOUT PLAN
 CTL 224+75 TO 228+75

CONTRACT NO. 2106J
 DRAWING NO. LA-130
 FILE NO. 102,567
 REV. NO. 0

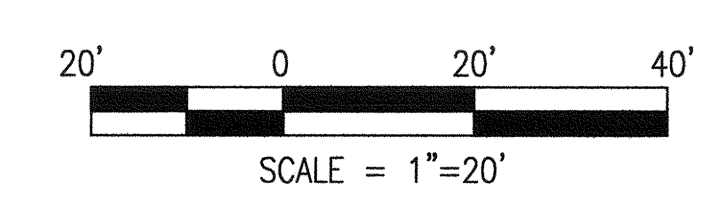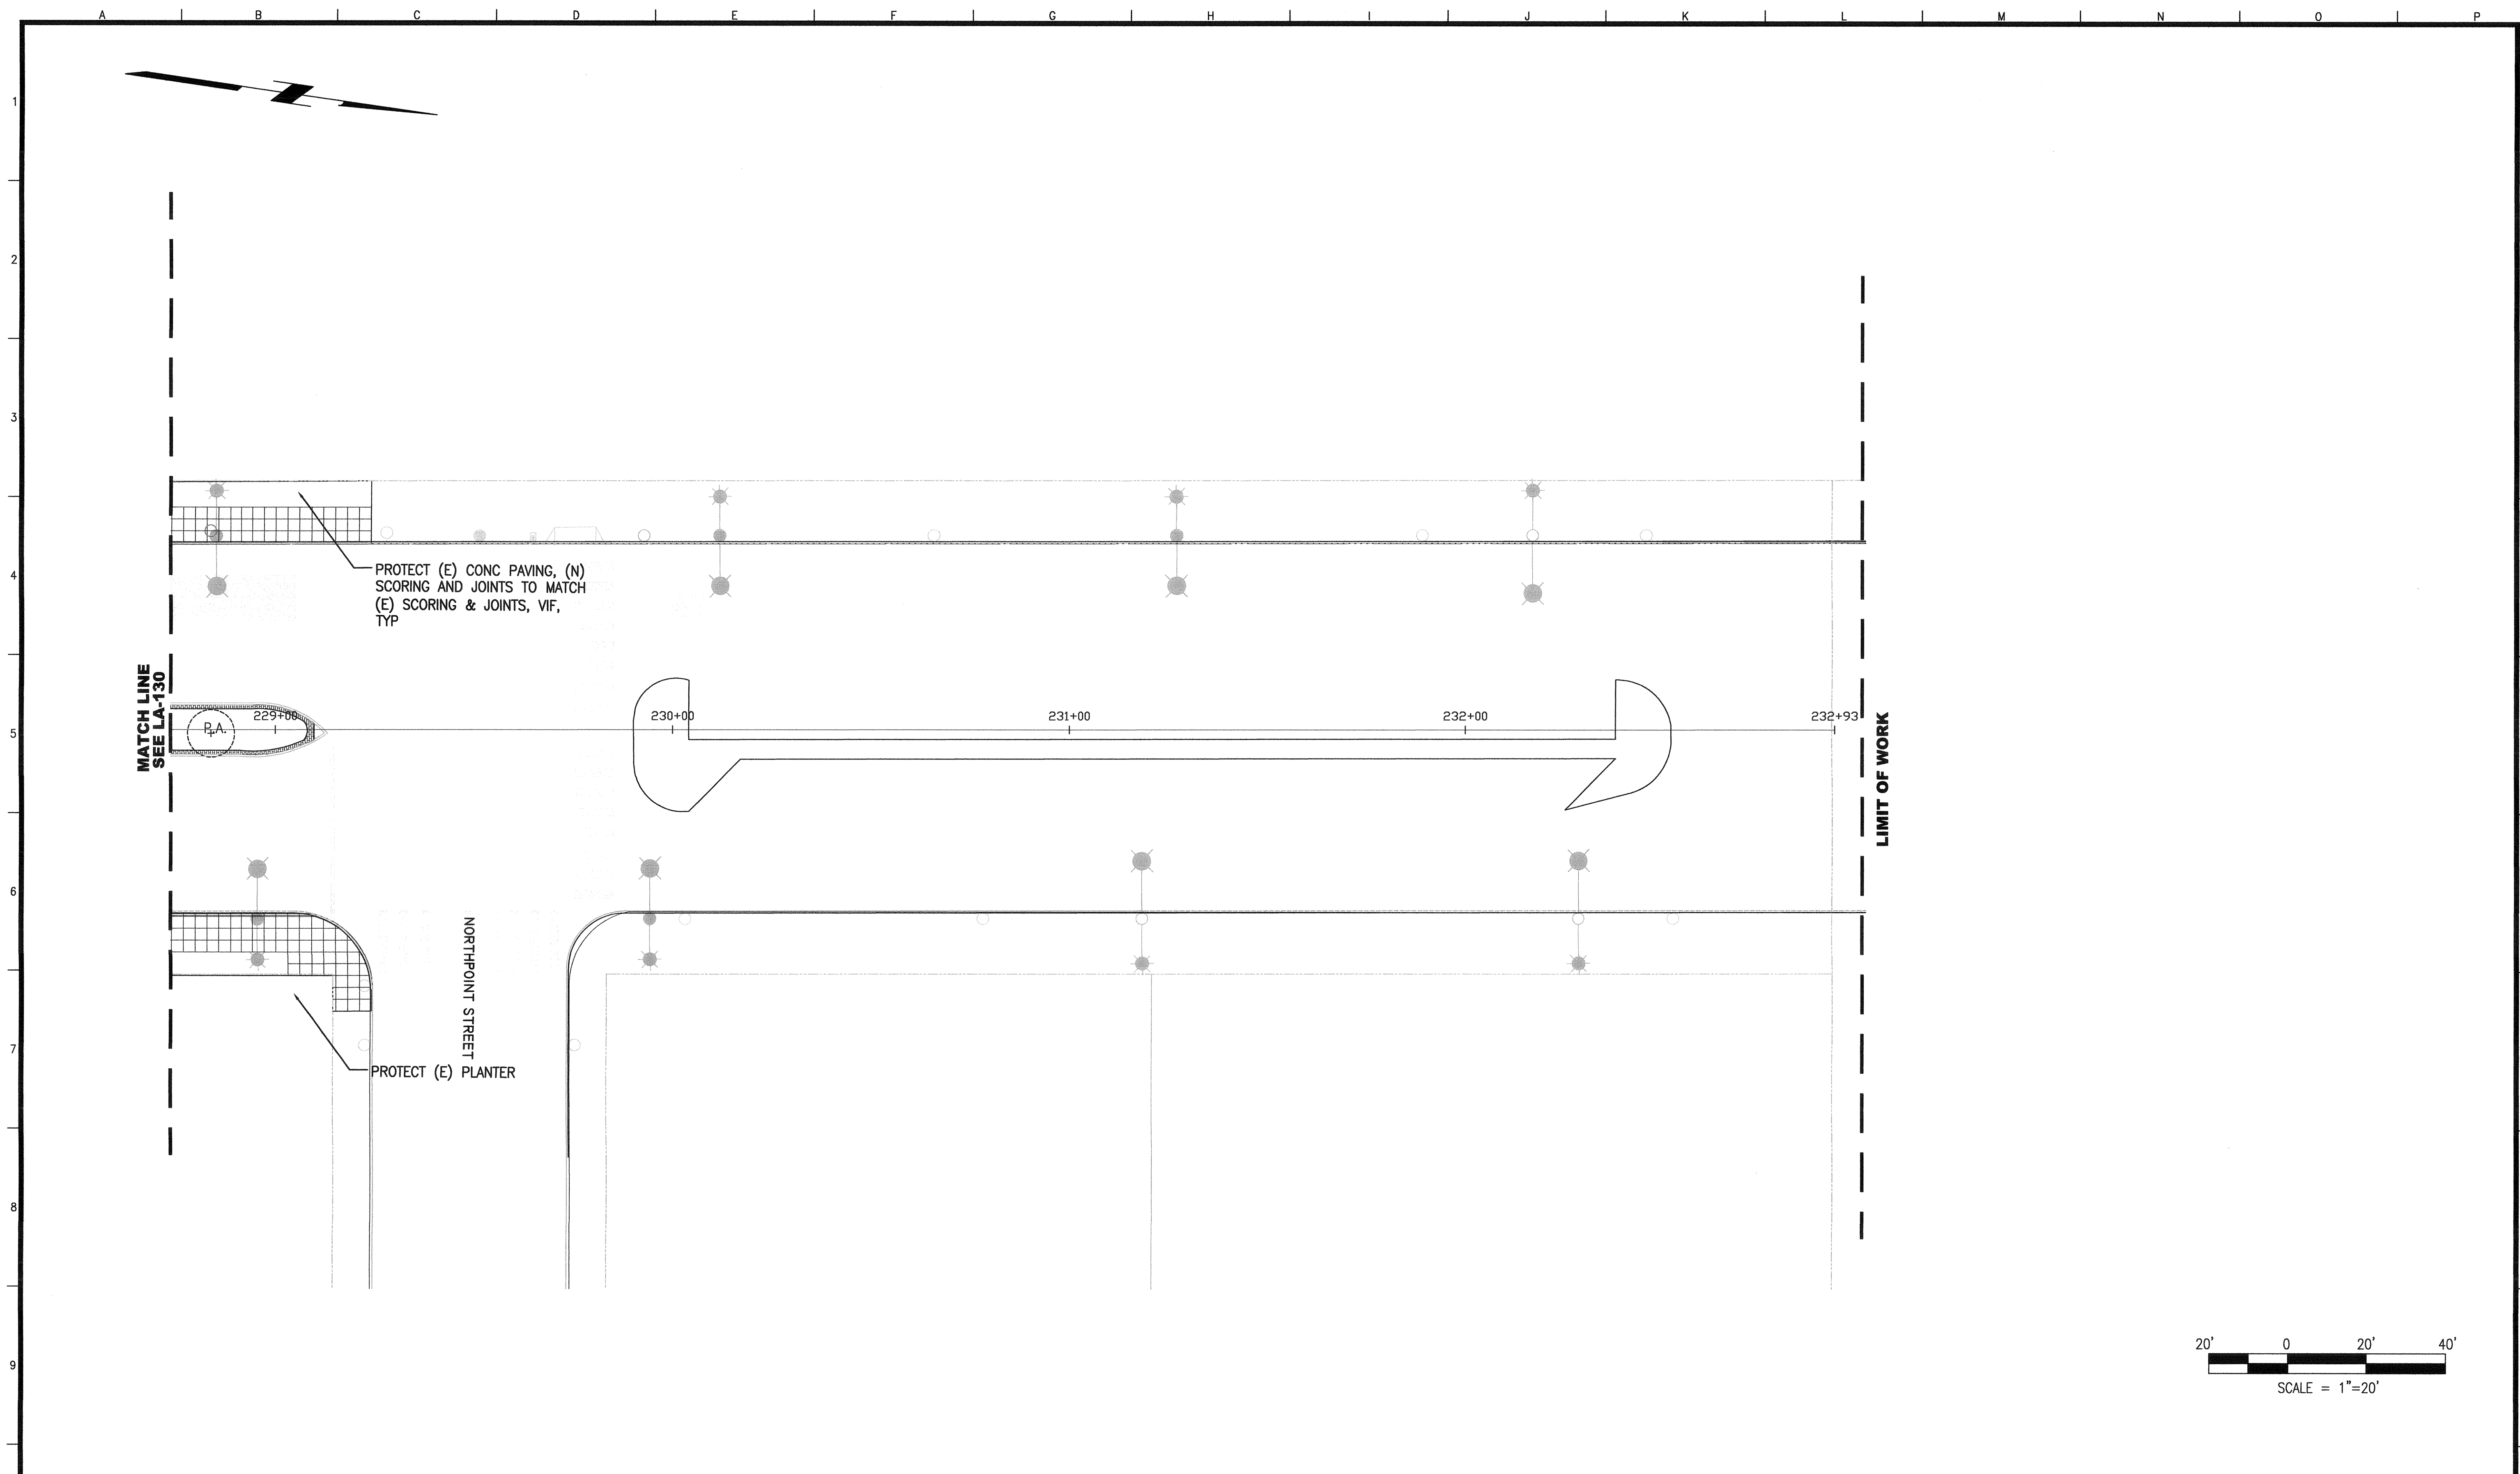


NO.	DATE	DESCRIPTION	BY	APP.
TABLE OF REVISIONS				
THIS DRAWING WAS LAST MODIFIED: 04/15/16 15:06, BY: KLenhart				

REFERENCE INFORMATION
& FILE NO. OF SURVEYS

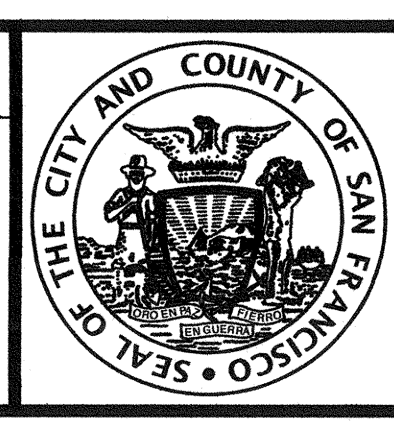

INFRASTRUCTURE DIVISION
 DEPARTMENT OF PUBLIC WORKS
 CITY AND COUNTY OF SAN FRANCISCO

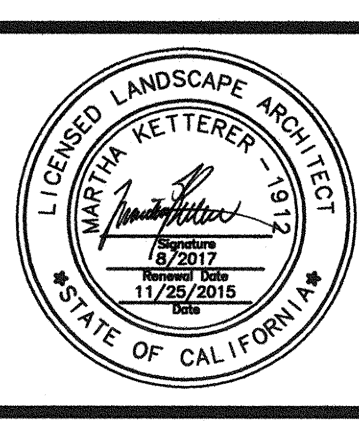


DESIGNED:	DATE:	APPROVED	DATE:
MK/TE	04/2016		04/16
DRAWN:	DATE:	SECTION MANAGER	DATE:
BJ/KS	04/2016		04/16
CHECKED:	DATE:	PRINCIPAL ARCHITECT	DATE:
MK	04/2016		

SCALE:
AS NOTED
SHEET OF SHEETS
OF


MUNI BUS RAPID TRANSIT SYSTEM
 VAN NESS CORRIDOR TRANSIT IMPROVEMENT PROJECT
 LANDSCAPE ARCHITECTURAL LAYOUT PLAN
 CTL 228+75 TO 232+93

CONTRACT NO.	2106J
DRAWING NO.	LA-131
FILE NO.	102,568
REV. NO.	0

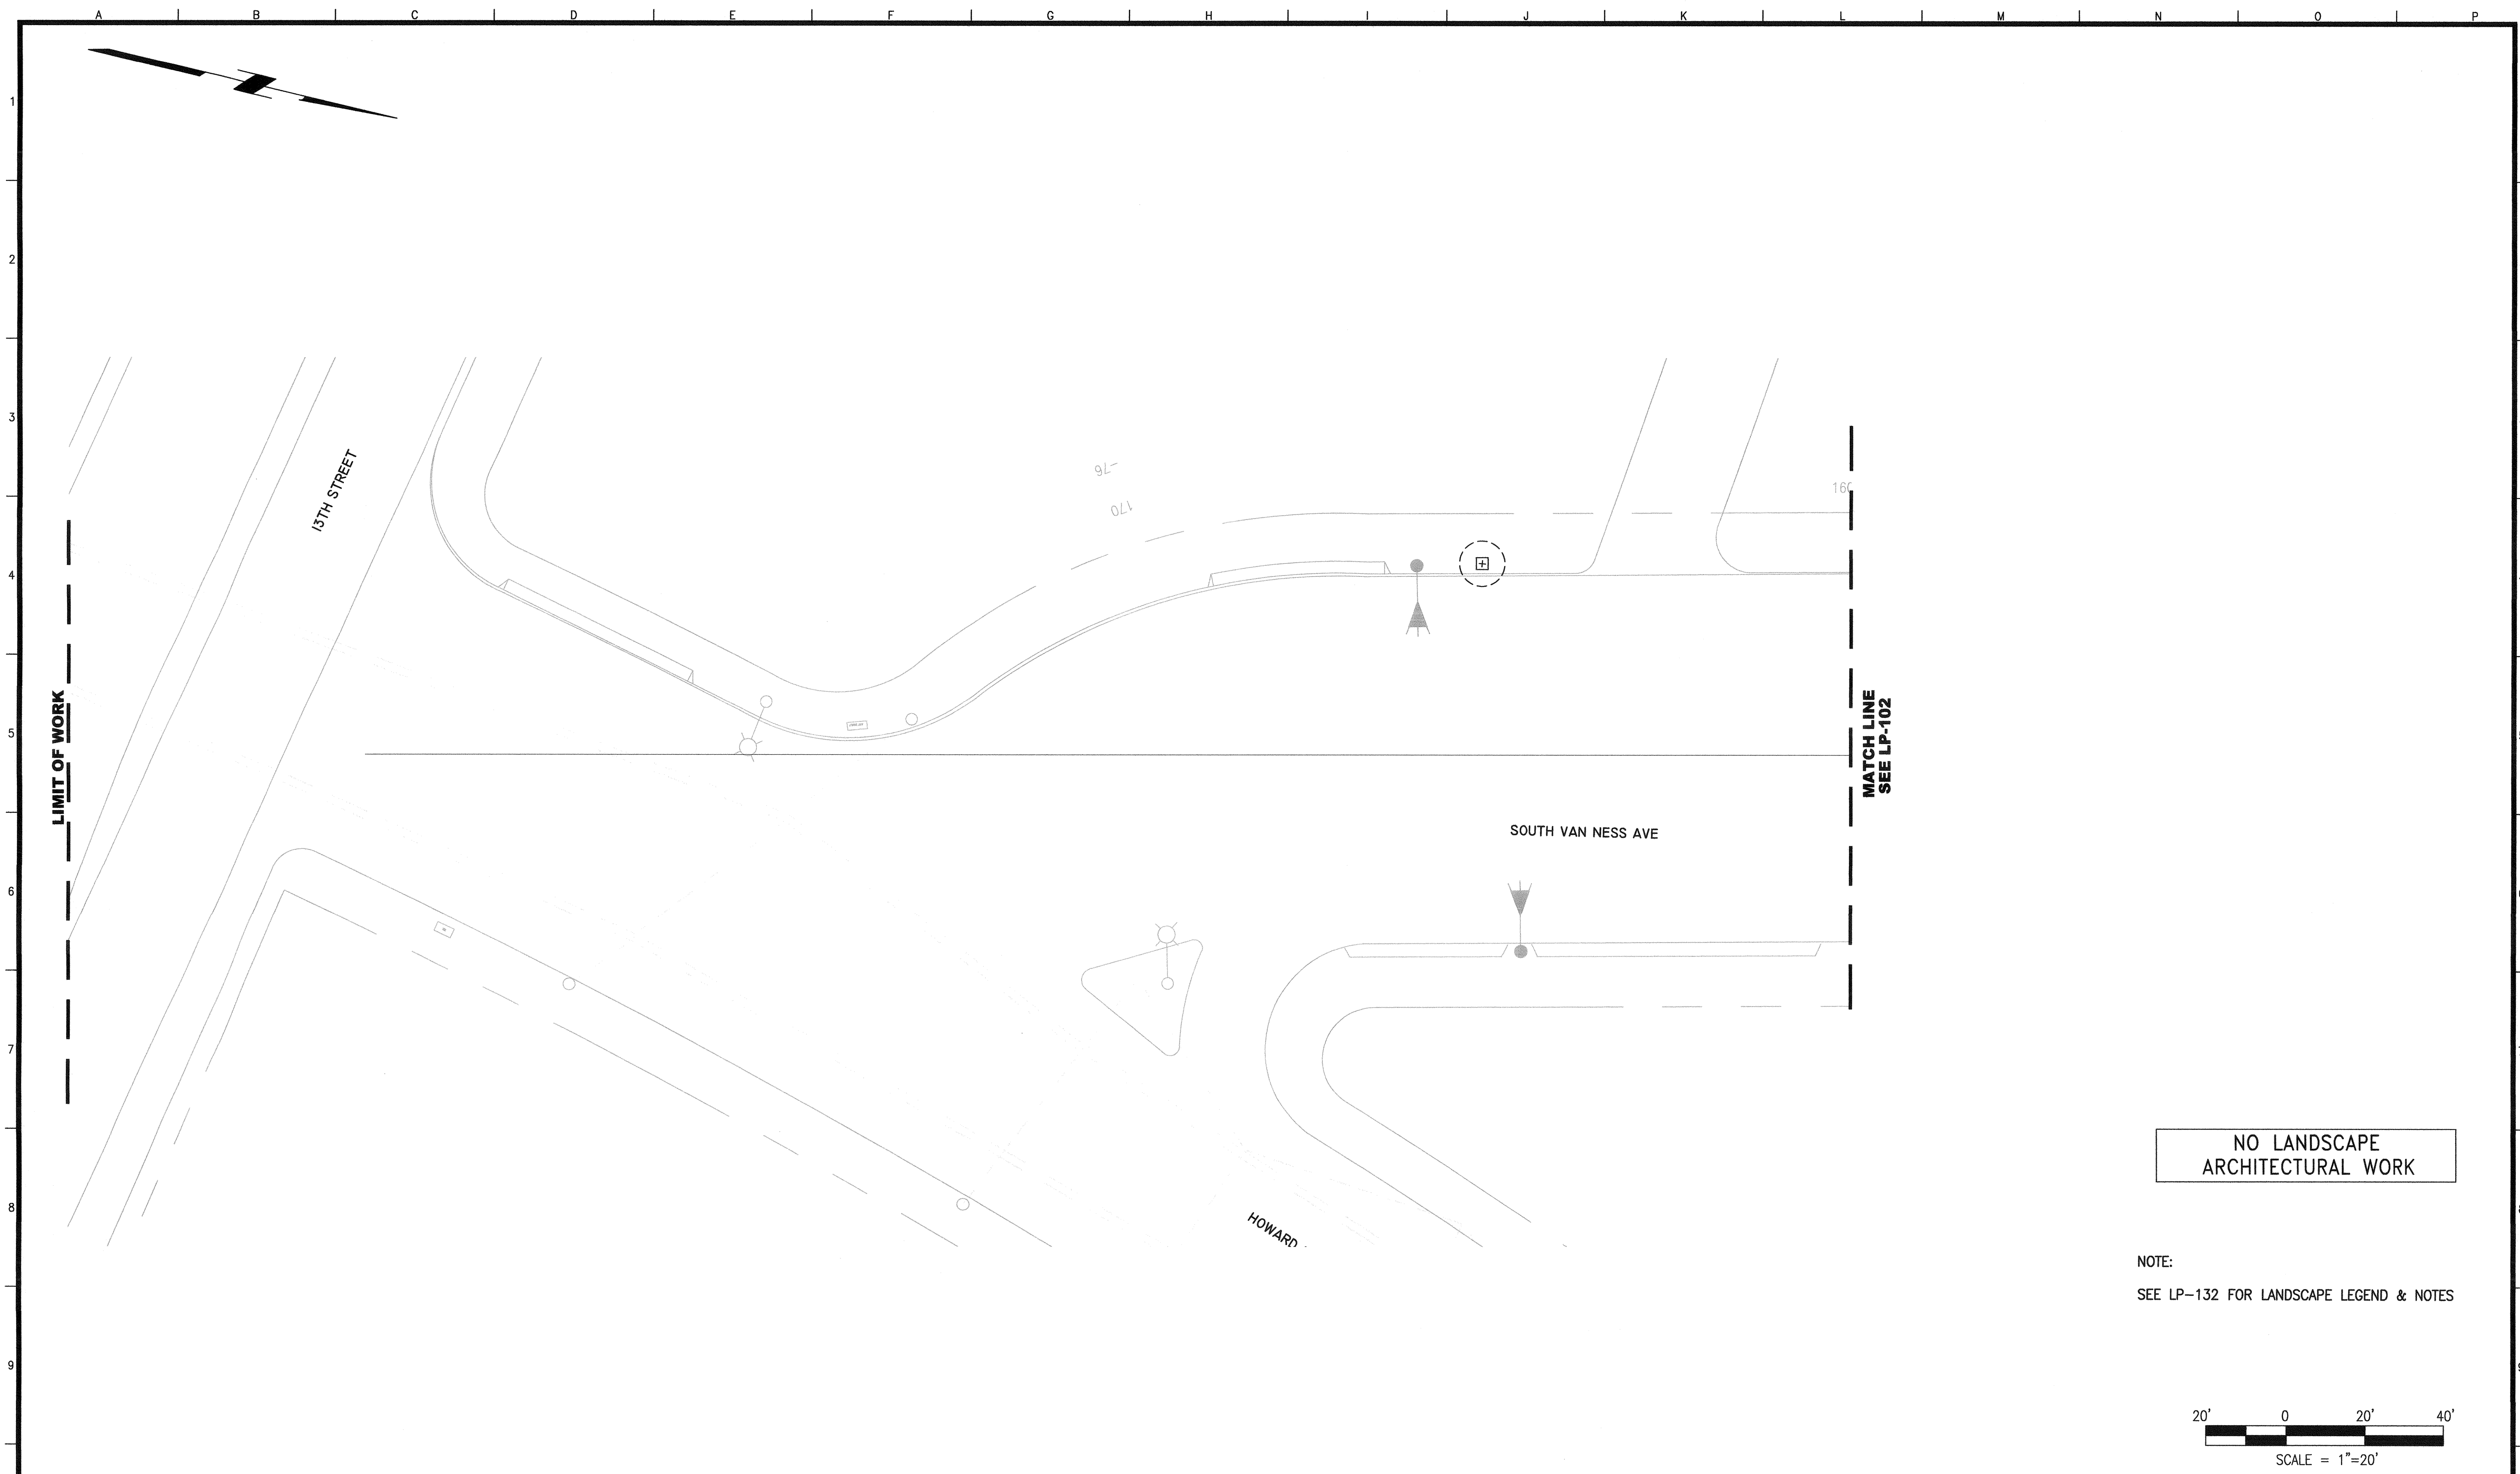

NO LANDSCAPE
ARCHITECTURAL WORK

NOTE:
SEE LP-132 FOR LANDSCAPE LEGEND & NOTES

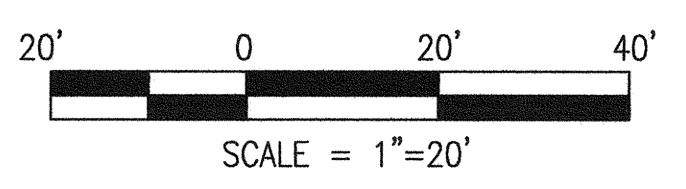

NO.	DATE	DESCRIPTION	BY	APP.
TABLE OF REVISIONS				
THIS DRAWING WAS LAST MODIFIED: 04/15/16 15:12, BY: KLenhart				

REFERENCE INFORMATION
& FILE NO. OF SURVEYS



INFRASTRUCTURE DIVISION
DEPARTMENT OF PUBLIC WORKS
CITY AND COUNTY OF SAN FRANCISCO




DESIGNED: DATE: MK/TE 04/2016
DRAWN: DATE: BJ/KS 04/2016
CHECKED: DATE: MK 04/2016

APPROVED
SECTION MANAGER
PRINCIPAL ARCHITECT

SCALE:
AS NOTED
SHEET OF SHEETS
OF

MUNI BUS RAPID TRANSIT SYSTEM
VAN NESS CORRIDOR TRANSIT IMPROVEMENT PROJECT
LANDSCAPE ARCHITECTURAL PLANTING PLAN
CTL 100+00 TO 103+75

CONTRACT NO. 2106J
DRAWING NO. LP-101
FILE NO. 102,574
REV. NO. 0

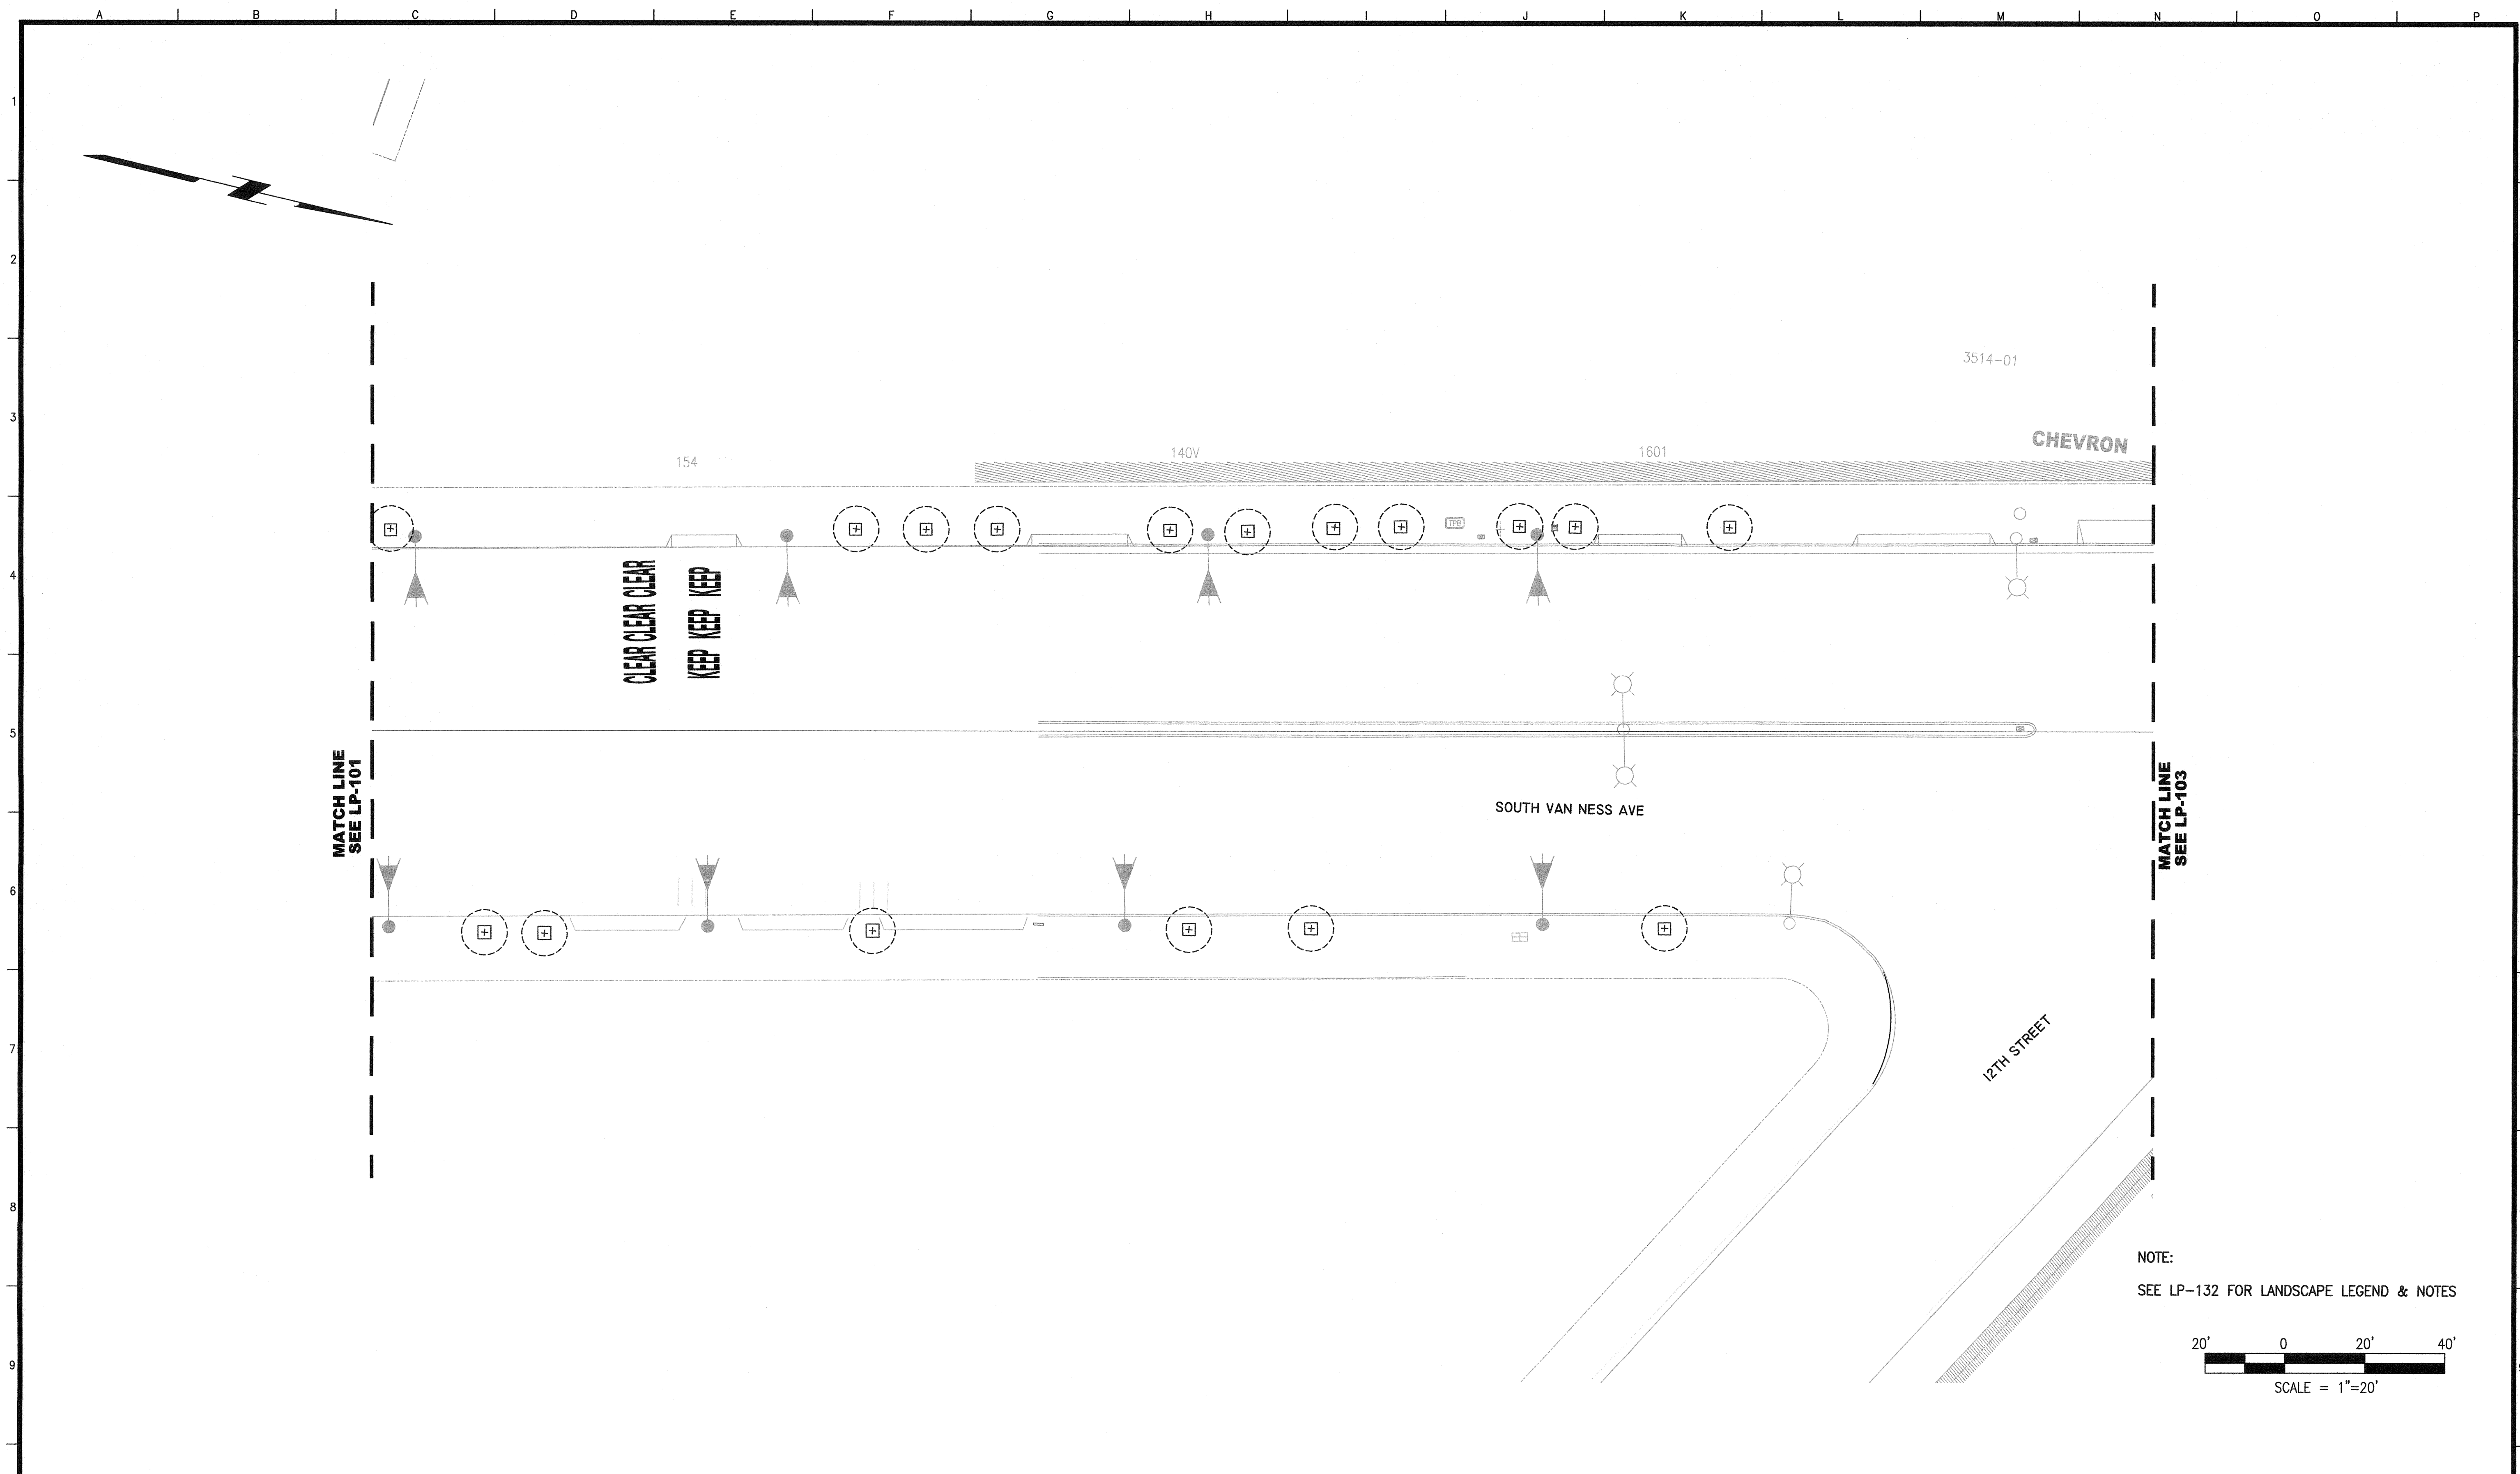

NOTE:
SEE LP-132 FOR LANDSCAPE LEGEND & NOTES

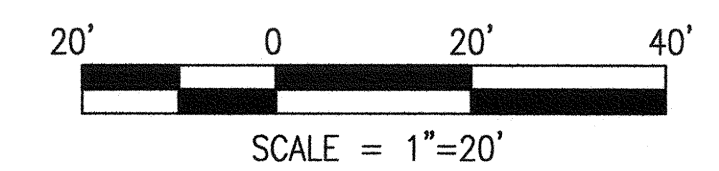


TABLE OF REVISIONS				
NO.	DATE	DESCRIPTION	BY	APP.

THIS DRAWING WAS LAST MODIFIED: 04/15/16 15:12, BY: KLenhart

REFERENCE INFORMATION
& FILE NO. OF SURVEYS



INFRASTRUCTURE DIVISION
DEPARTMENT OF PUBLIC WORKS
CITY AND COUNTY OF SAN FRANCISCO




DESIGNED: DATE: 04/2016
MK/TE
DRAWN: DATE: 04/2016
BJ/KS
CHECKED: DATE: 04/2016
MK

APPROVED: DATE: 04/16
SECTION MANAGER
DATE: 04/16
PRINCIPAL ARCHITECT


SCALE:
AS NOTED
SHEET OF SHEETS
OF

MUNI BUS RAPID TRANSIT SYSTEM
VAN NESS CORRIDOR TRANSIT IMPROVEMENT PROJECT
LANDSCAPE ARCHITECTURAL PLANTING PLAN
CTL 103+75 TO 108+25

CONTRACT NO. 2106J
DRAWING NO. LP-102
FILE NO. 102,575
REV. NO. 0

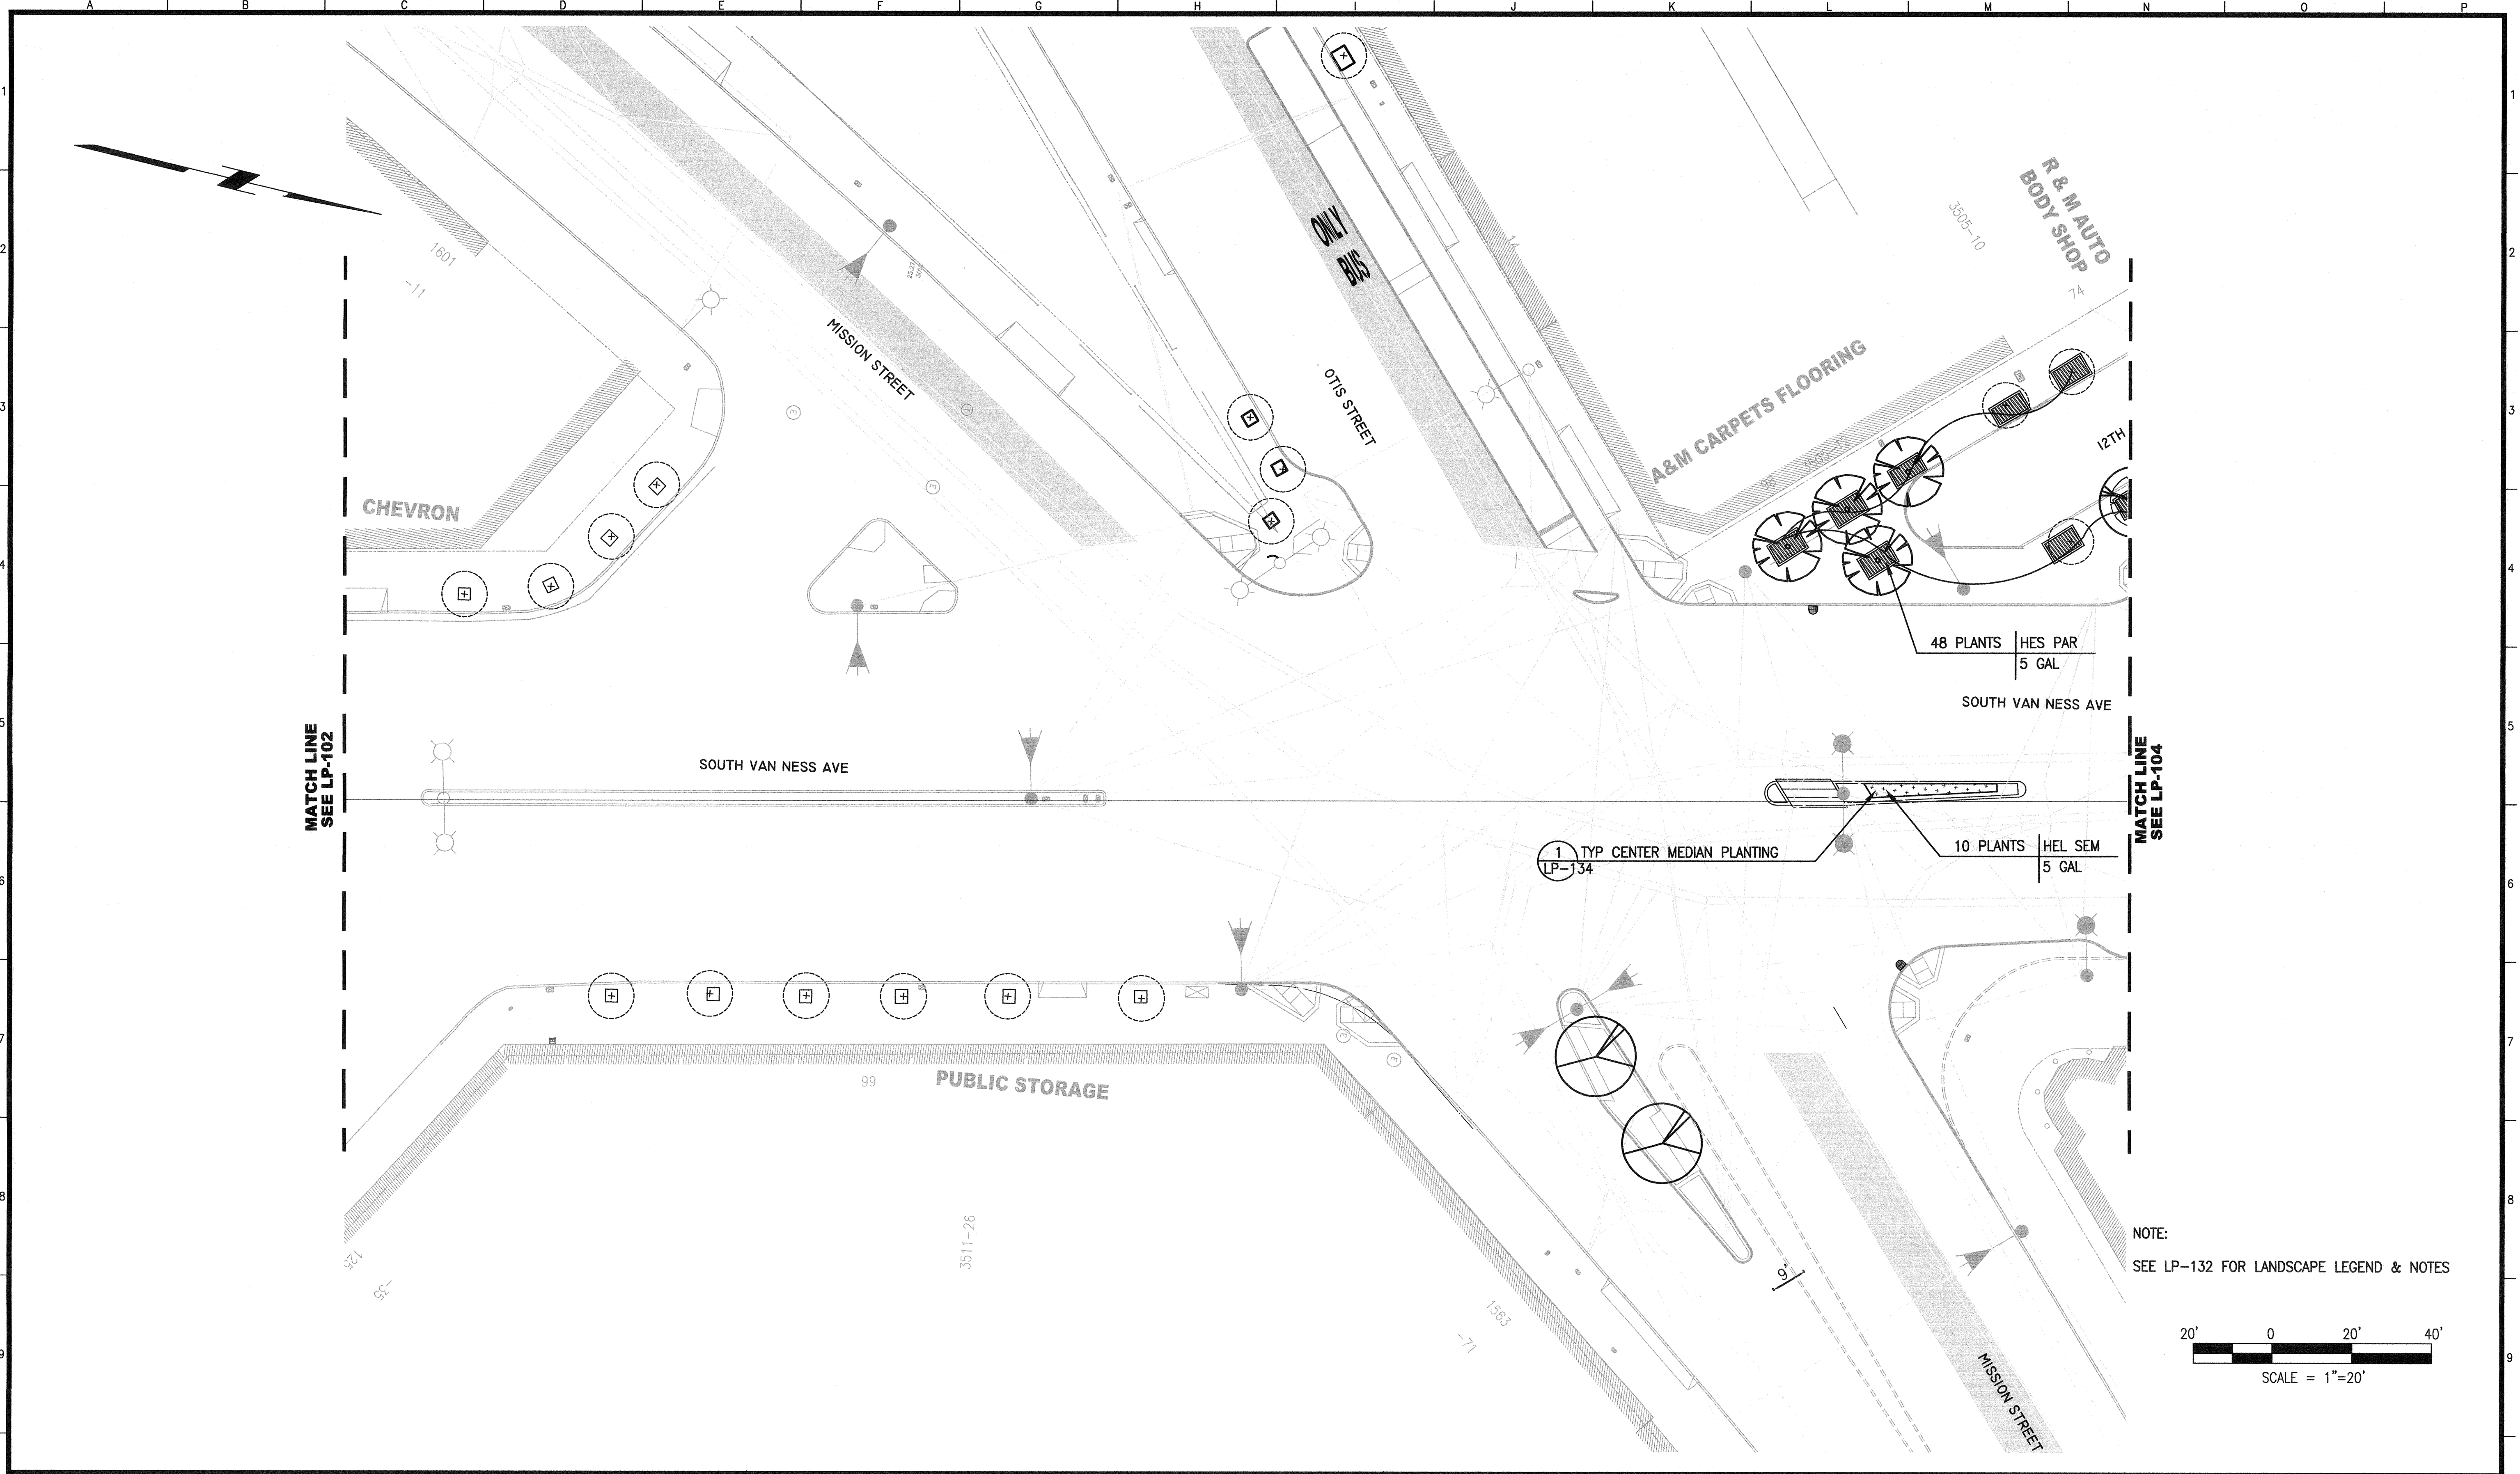

NOTE:
SEE LP-132 FOR LANDSCAPE LEGEND & NOTES

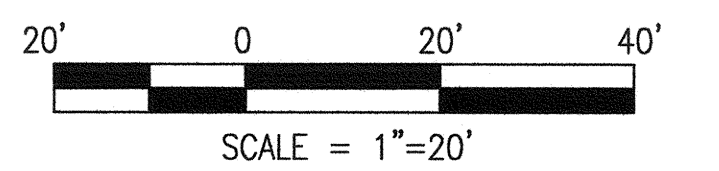

NO.	DATE	DESCRIPTION	BY	APP.
TABLE OF REVISIONS				
THIS DRAWING WAS LAST MODIFIED: 04/15/16 15:12, BY: KLenhart				

REFERENCE INFORMATION
& FILE NO. OF SURVEYS



INFRASTRUCTURE DIVISION
DEPARTMENT OF PUBLIC WORKS
CITY AND COUNTY OF SAN FRANCISCO




DESIGNED: DATE: MK/TE 04/2016
DRAWN: DATE: BJ/KS 04/2016
CHECKED: DATE: MK 04/2016

APPROVED: DATE: 04/16
SECTION MANAGER: DATE: 04/16
PRINCIPAL ARCHITECT: DATE: 04/16


SCALE:
AS NOTED
SHEET OF SHEETS
OF

MUNI BUS RAPID TRANSIT SYSTEM
VAN NESS CORRIDOR TRANSIT IMPROVEMENT PROJECT
LANDSCAPE ARCHITECTURAL PLANTING PLAN
CTL 108+25 TO 112+75

CONTRACT NO. 2106J
DRAWING NO. LP-103
FILE NO. 102,576
REV. NO. 0

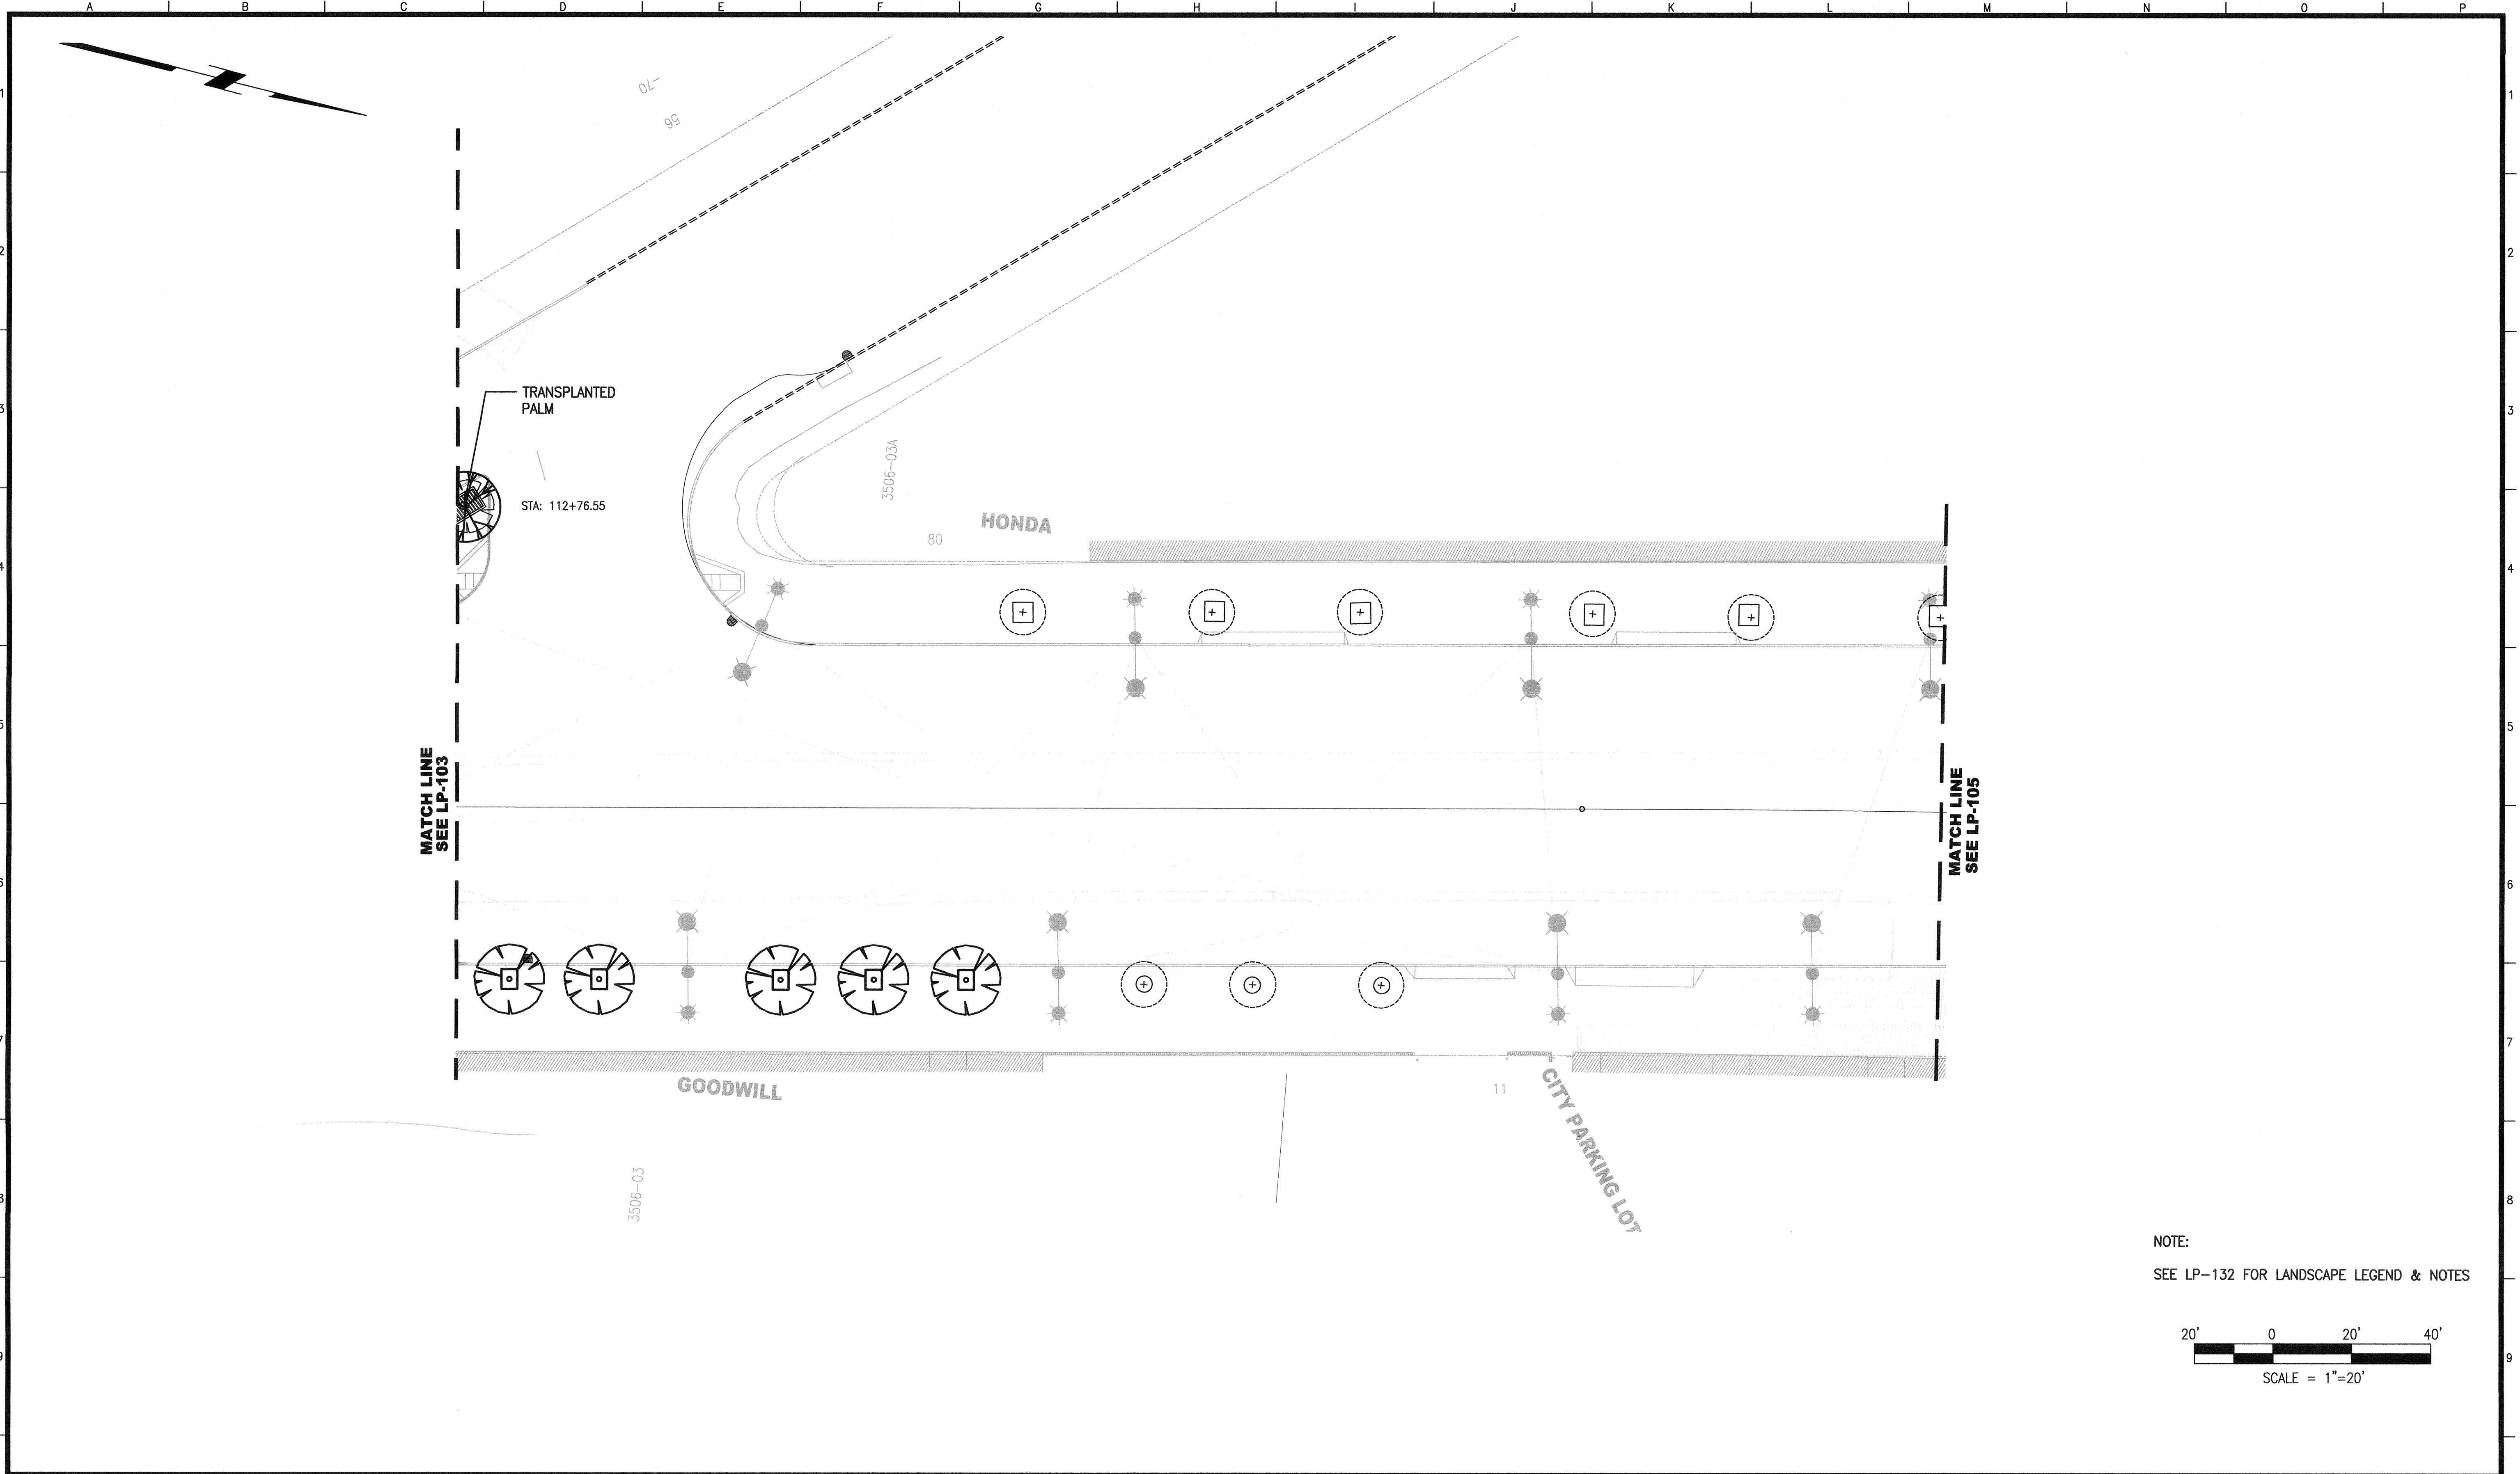

NOTE:
SEE LP-132 FOR LANDSCAPE LEGEND & NOTES

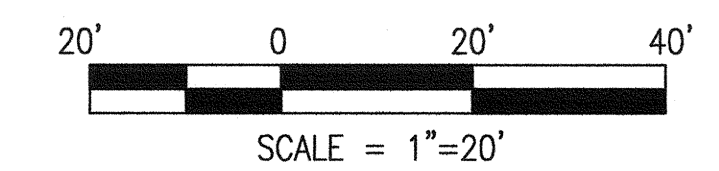

NO.	DATE	DESCRIPTION	BY	APP.
TABLE OF REVISIONS				
THIS DRAWING WAS LAST MODIFIED: 04/15/16 15:12, BY: KLenhart				

REFERENCE INFORMATION
& FILE NO. OF SURVEYS



INFRASTRUCTURE DIVISION
DEPARTMENT OF PUBLIC WORKS
CITY AND COUNTY OF SAN FRANCISCO




DESIGNED: DATE: MK/TE 04/2016
DRAWN: DATE: BJ/KS 04/2016
CHECKED: DATE: MK 04/2016

APPROVED
SECTION MANAGER
PRINCIPAL ARCHITECT

SCALE:
AS NOTED
SHEET OF SHEETS
OF

MUNI BUS RAPID TRANSIT SYSTEM
VAN NESS CORRIDOR TRANSIT IMPROVEMENT PROJECT
LANDSCAPE ARCHITECTURAL PLANTING PLAN
CTL 112+75 TO 116+50

CONTRACT NO. 2106J
DRAWING NO. LP-104
FILE NO. 102,577
REV. NO. 0

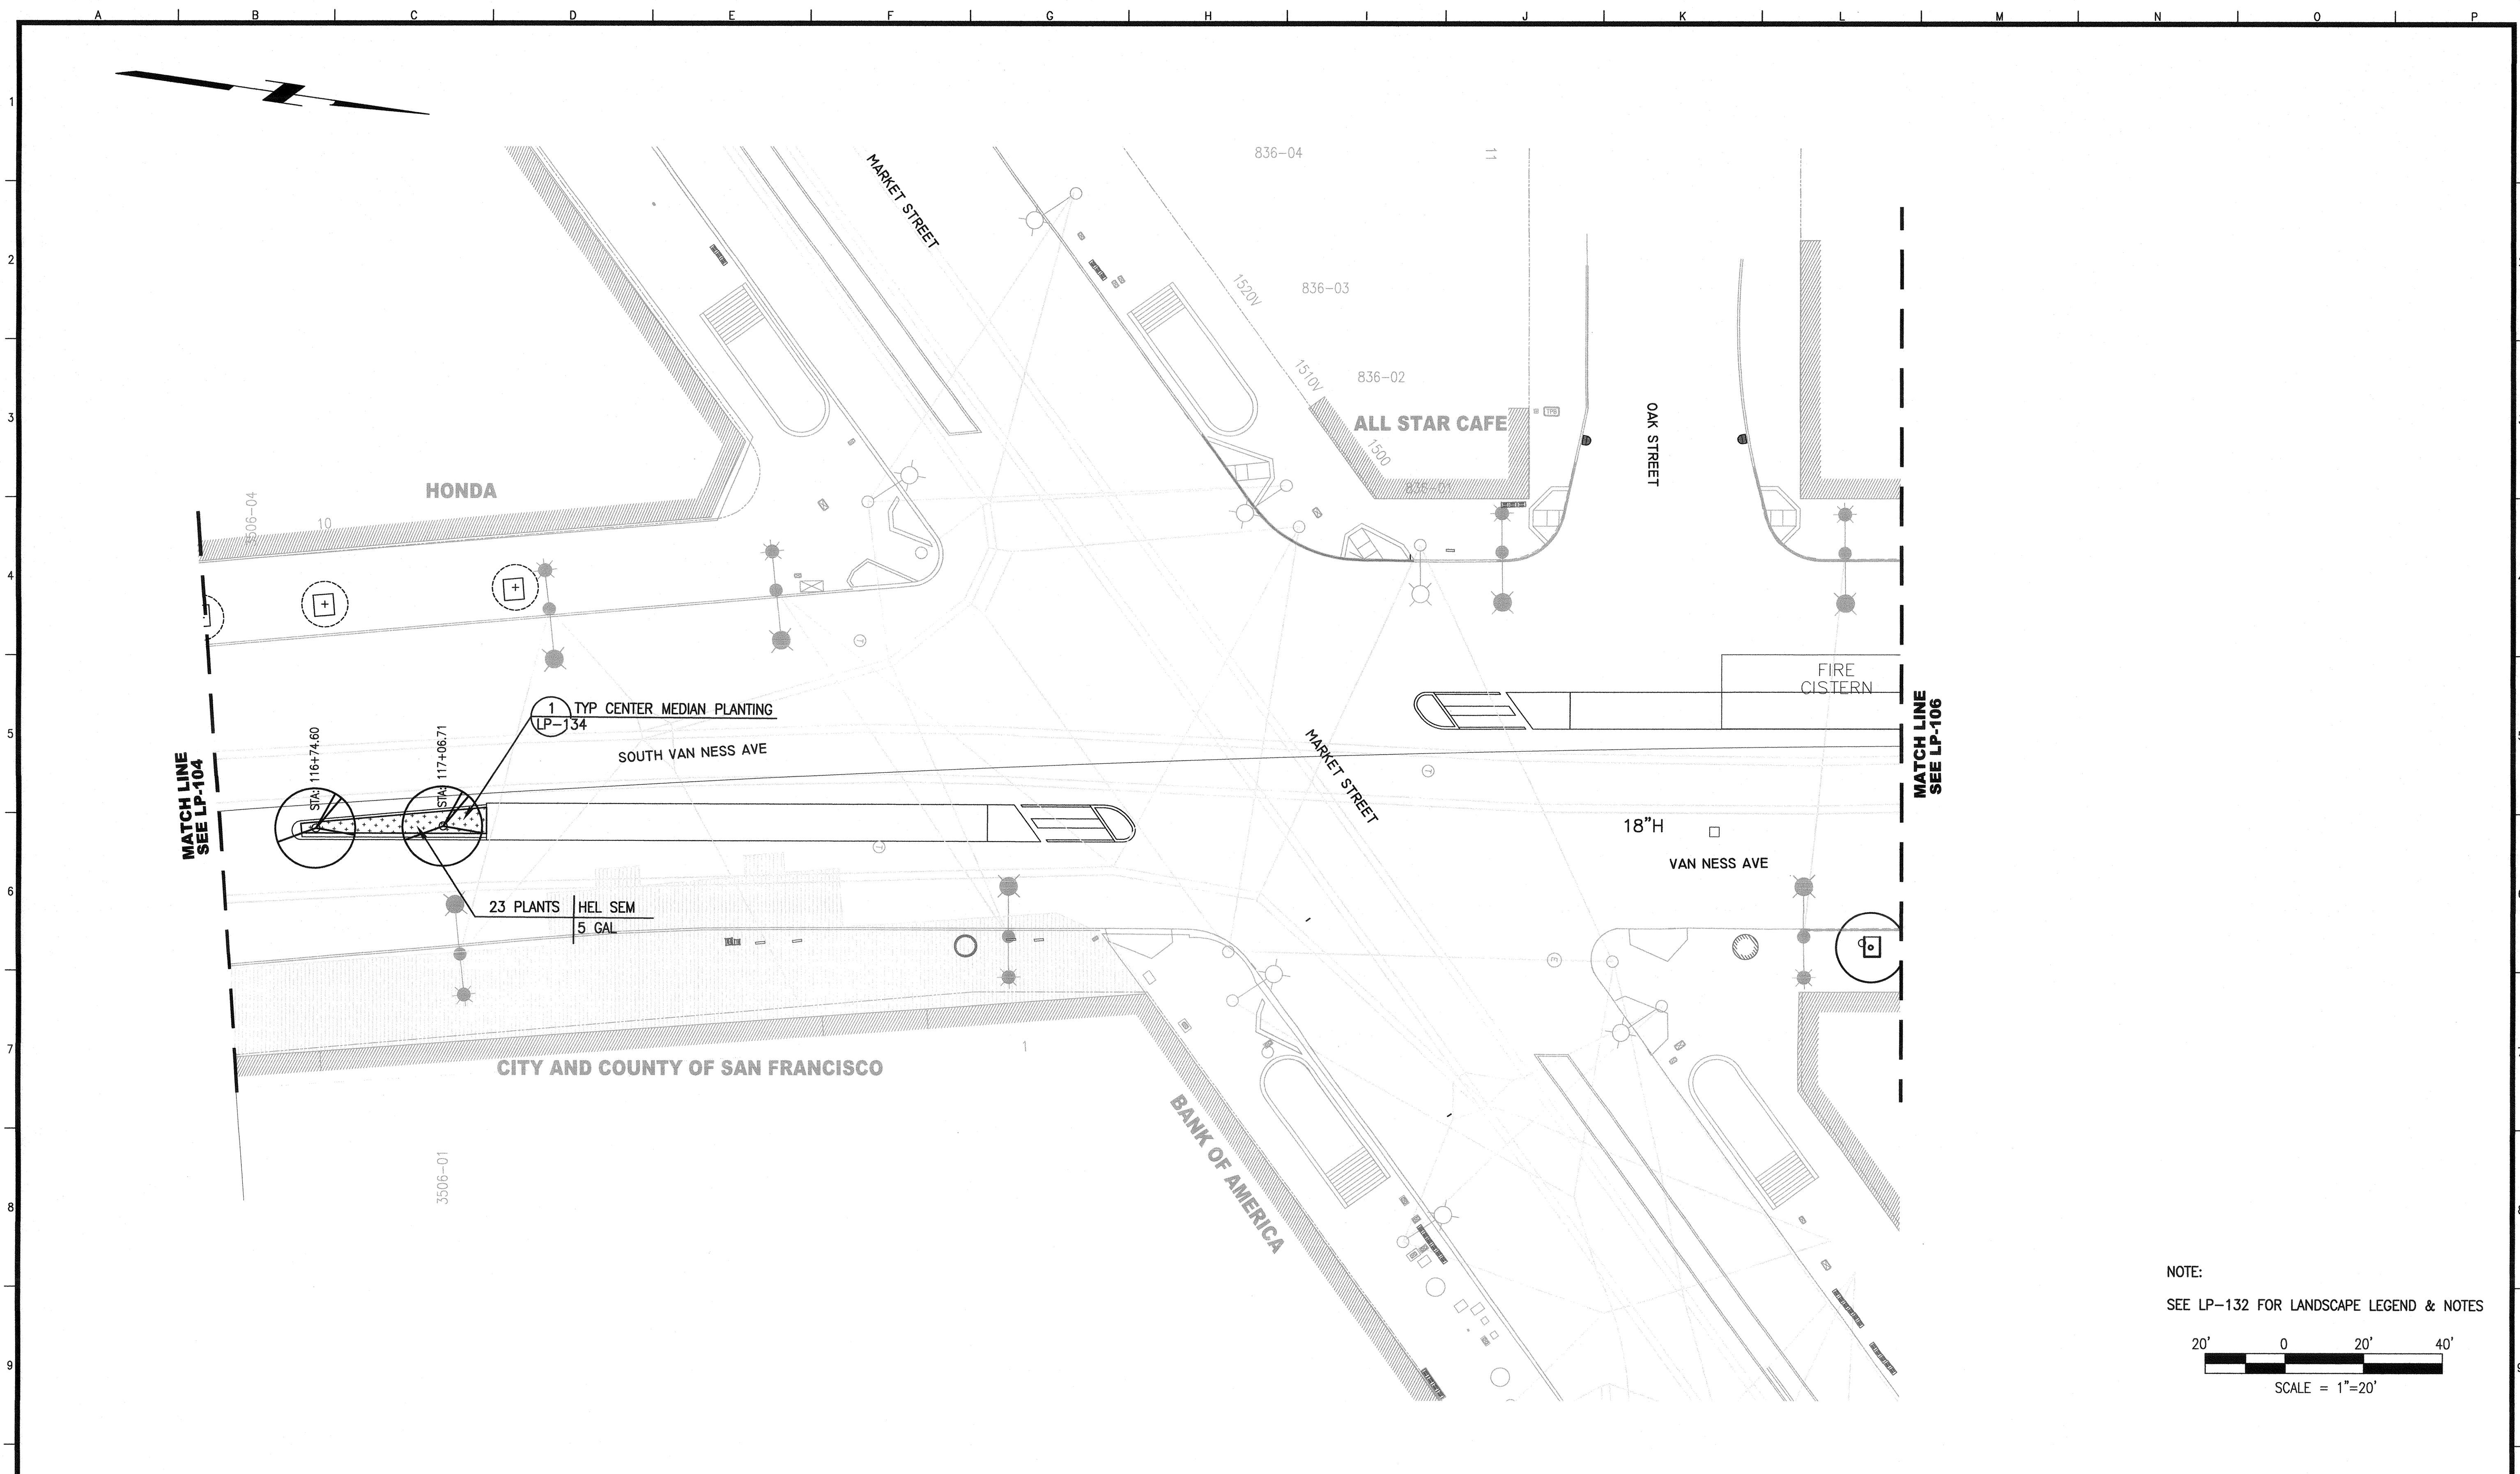

NOTE:
 SEE LP-132 FOR LANDSCAPE LEGEND & NOTES

SCALE = 1"=20'

NO.	DATE	DESCRIPTION	BY	APP.
TABLE OF REVISIONS				
THIS DRAWING WAS LAST MODIFIED: 04/15/16 15:12, BY: KLenhart				

REFERENCE INFORMATION
 & FILE NO. OF SURVEYS



INFRASTRUCTURE DIVISION
 DEPARTMENT OF PUBLIC WORKS
 CITY AND COUNTY OF SAN FRANCISCO




DESIGNED: DATE: MK/TE 04/2016
 DRAWN: DATE: BJ/KS 04/2016
 CHECKED: DATE: MK 04/2016

APPROVED: DATE: 04/16
 SECTION MANAGER
 PRINCIPAL ARCHITECT

SCALE:
 AS NOTED
 SHEET OF SHEETS
 OF

MUNI BUS RAPID TRANSIT SYSTEM
 VAN NESS CORRIDOR TRANSIT IMPROVEMENT PROJECT
 LANDSCAPE ARCHITECTURAL PLANTING PLAN
 CTL 116+50 TO 120+75

CONTRACT NO. 2106J
 DRAWING NO. LP-105
 FILE NO. 102,578
 REV. NO. 0

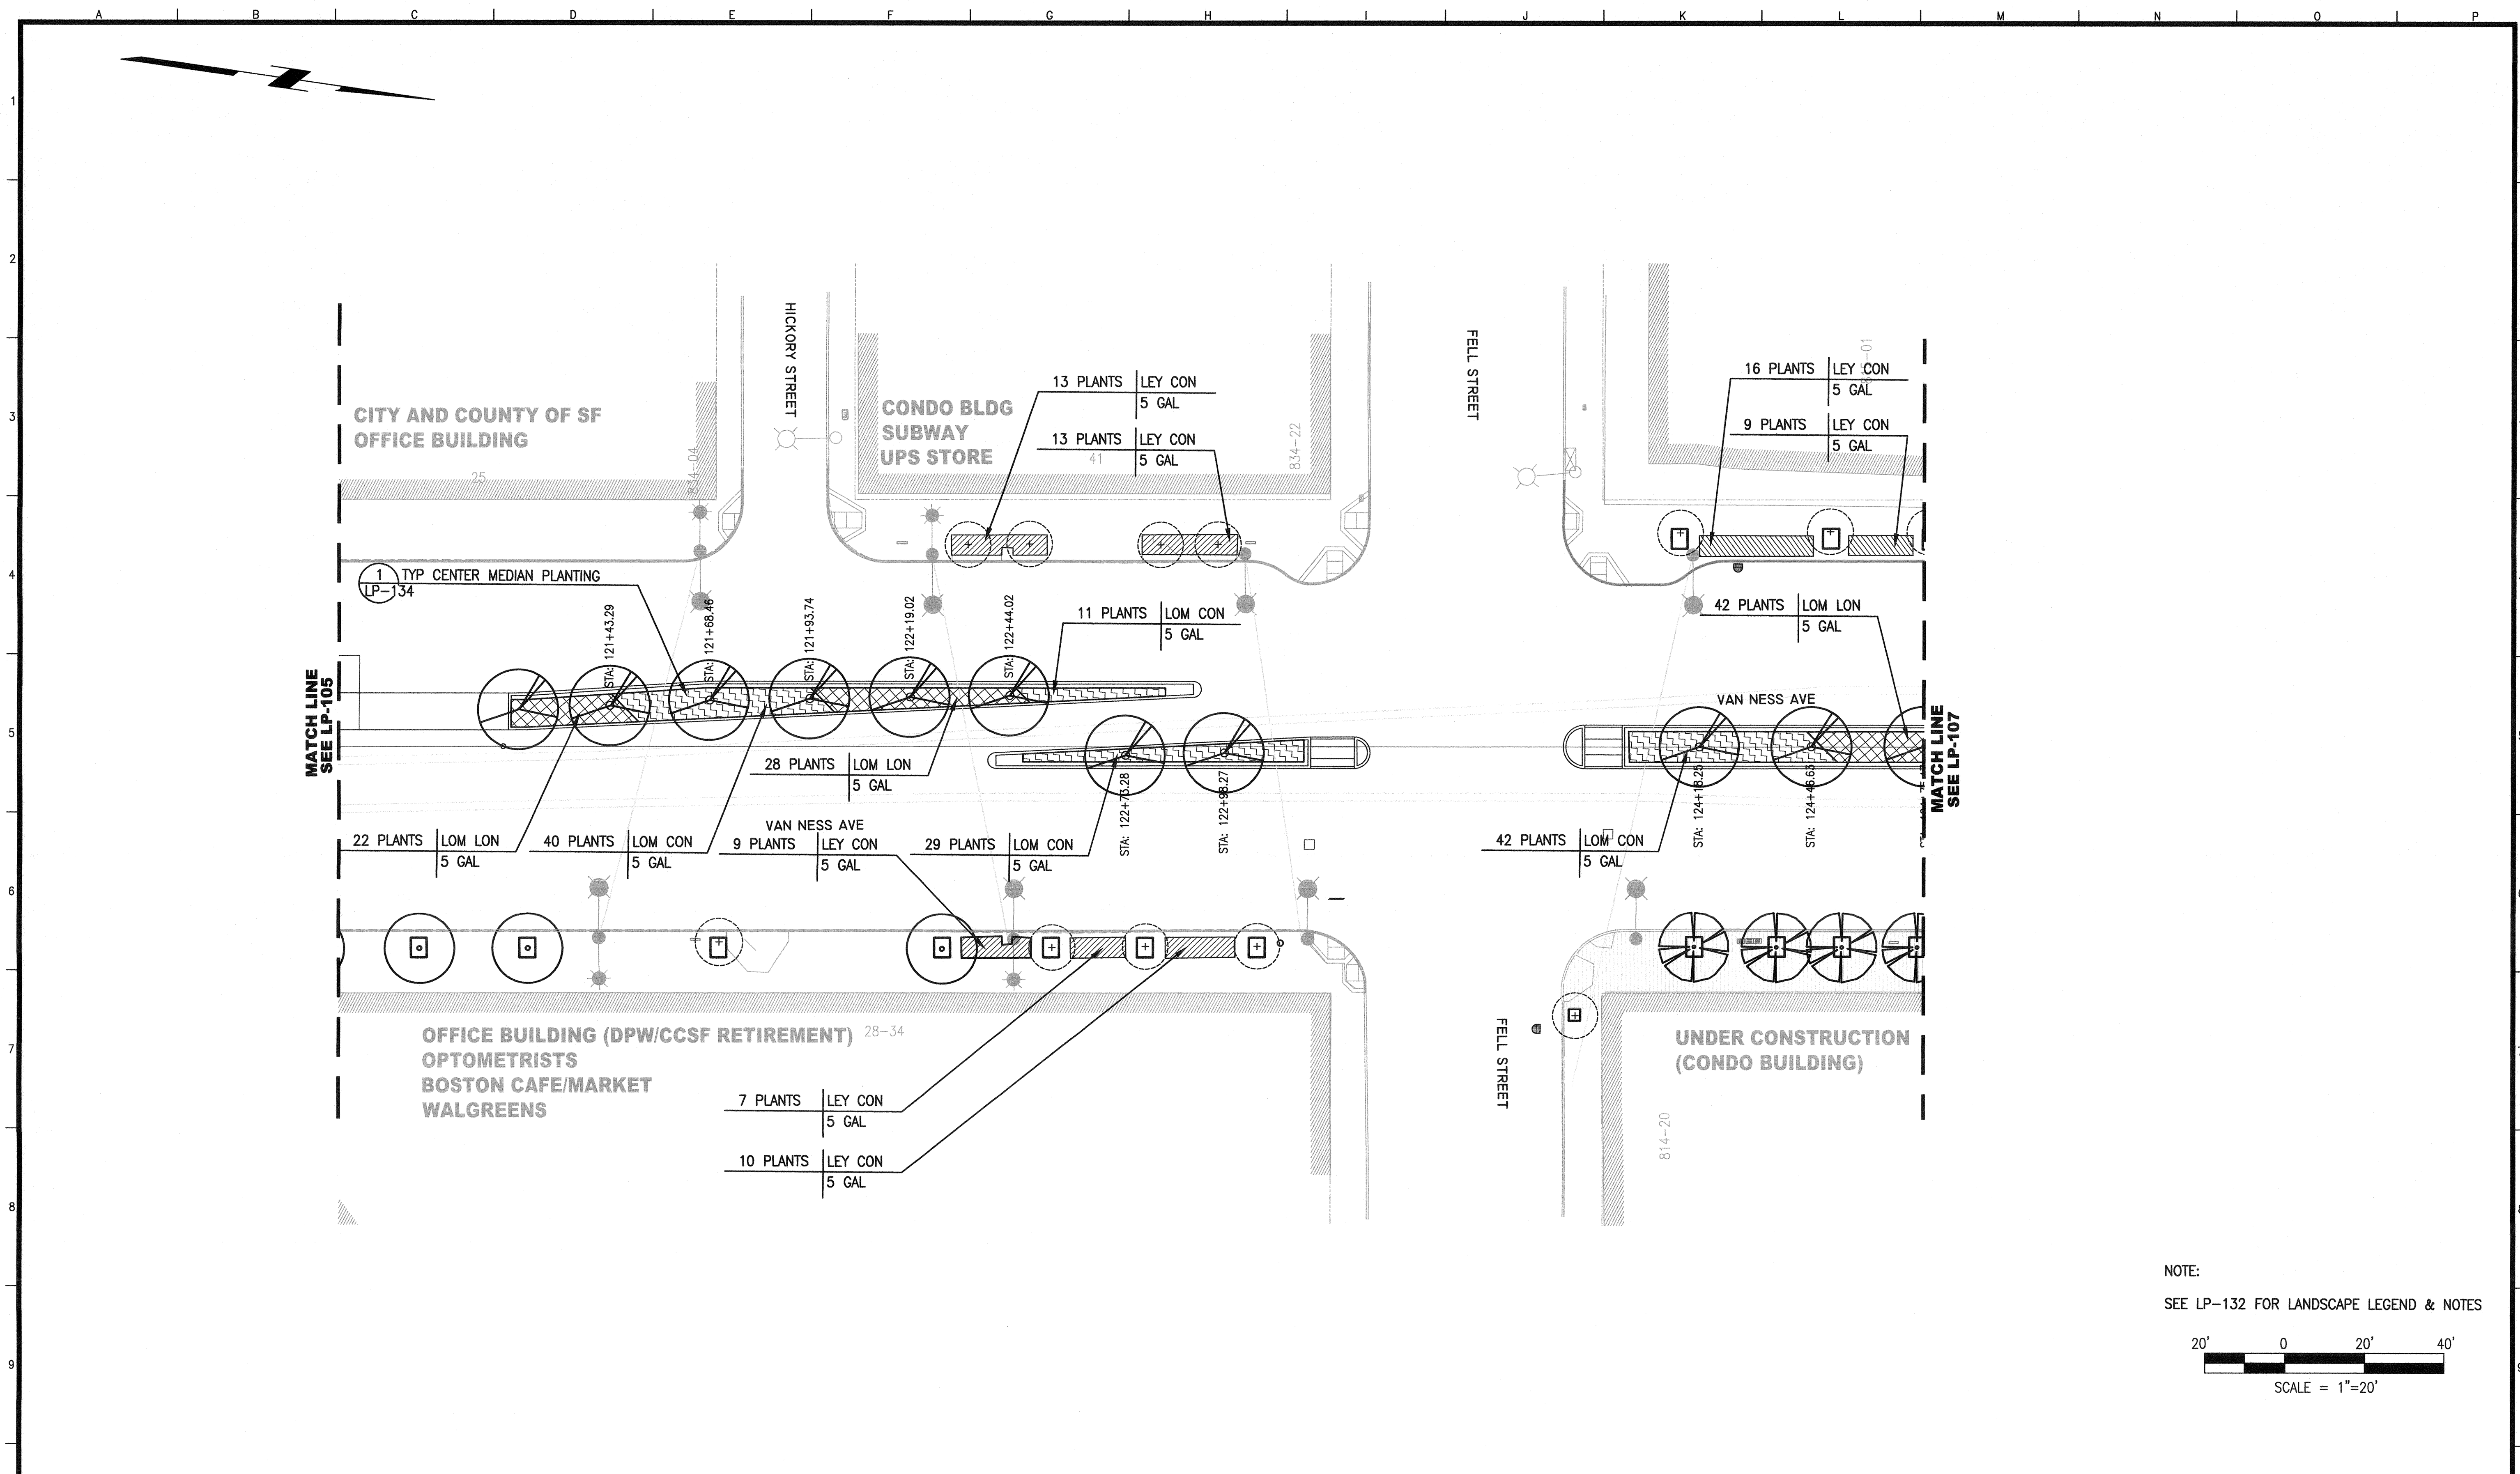

NOTE:
SEE LP-132 FOR LANDSCAPE LEGEND & NOTES

SCALE = 1"=20'

NO.	DATE	DESCRIPTION	BY	APP.
TABLE OF REVISIONS				
THIS DRAWING WAS LAST MODIFIED: 04/15/16 15:12, BY: KLenhart				

REFERENCE INFORMATION & FILE NO. OF SURVEYS



INFRASTRUCTURE DIVISION
DEPARTMENT OF PUBLIC WORKS
CITY AND COUNTY OF SAN FRANCISCO




DESIGNED: DATE: MK/TE 04/2016
DRAWN: DATE: BJ/KS 04/2016
CHECKED: DATE: MK 04/2016

APPROVED
SECTION MANAGER
PRINCIPAL ARCHITECT


SCALE:
AS NOTED
SHEET OF SHEETS
OF

MUNI BUS RAPID TRANSIT SYSTEM
VAN NESS CORRIDOR TRANSIT IMPROVEMENT PROJECT
LANDSCAPE ARCHITECTURAL PLANTING PLAN
CTL 120+75 TO 124+75

CONTRACT NO. 2106J
DRAWING NO. LP-106
FILE NO. 102,579
REV. NO. 0

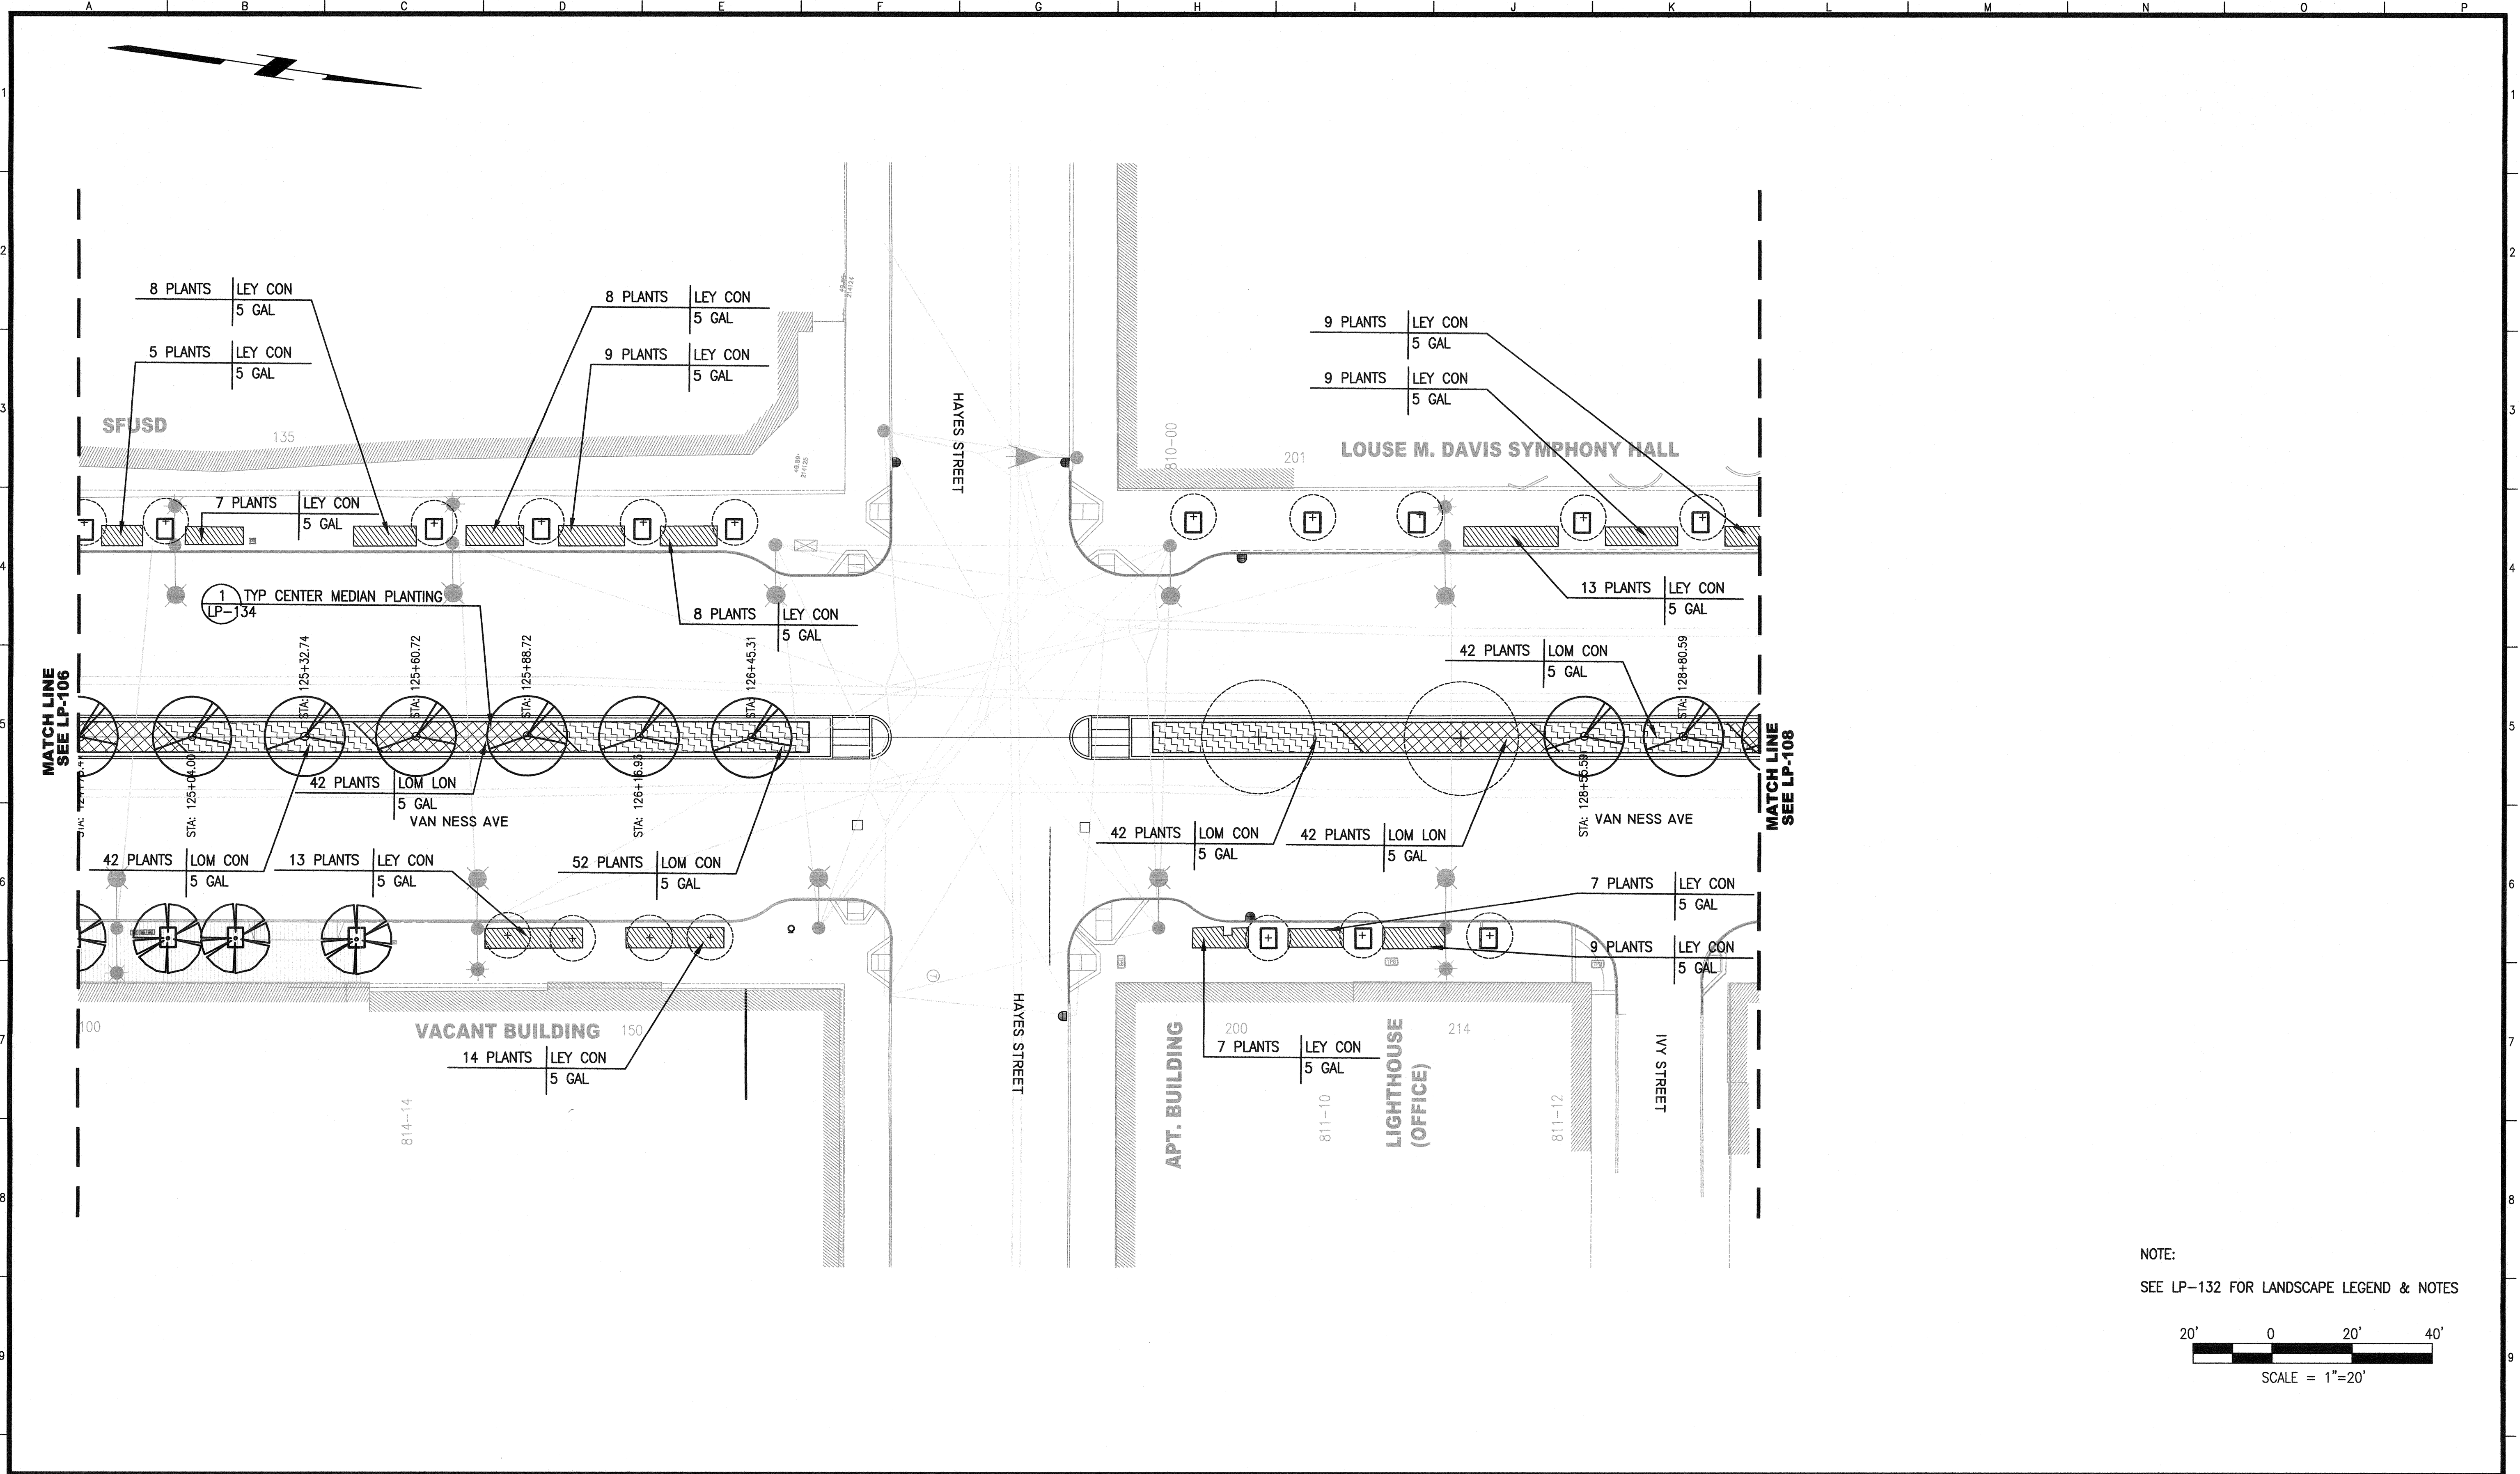


NOTE:
SEE LP-132 FOR LANDSCAPE LEGEND & NOTES

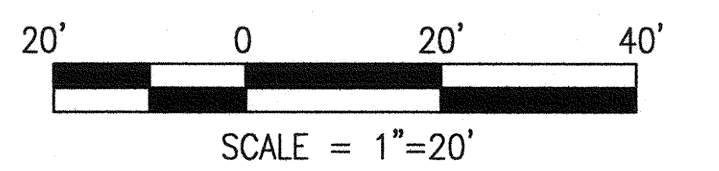

NO.	DATE	DESCRIPTION	BY	APP.
TABLE OF REVISIONS				
THIS DRAWING WAS LAST MODIFIED: 04/15/16 15:12, BY: KLenhart				

REFERENCE INFORMATION
& FILE NO. OF SURVEYS

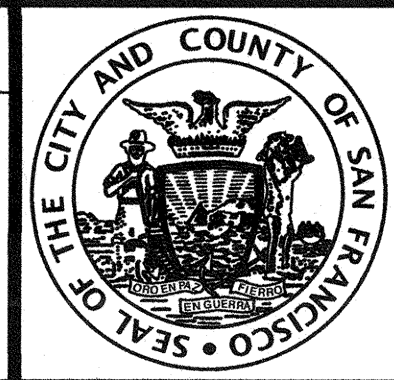

INFRASTRUCTURE DIVISION
DEPARTMENT OF PUBLIC WORKS
CITY AND COUNTY OF SAN FRANCISCO




DESIGNED: DATE: 04/2016
MK/TE
DRAWN: DATE: 04/2016
BJ/KS
CHECKED: DATE: 04/2016
MK

APPROVED
SECTION MANAGER
PRINCIPAL ARCHITECT

SCALE:
AS NOTED
SHEET OF SHEETS
OF

MUNI BUS RAPID TRANSIT SYSTEM
VAN NESS CORRIDOR TRANSIT IMPROVEMENT PROJECT
LANDSCAPE ARCHITECTURAL PLANTING PLAN
CTL 124+75 TO 129+00

CONTRACT NO. 2106J
DRAWING NO. LP-107
FILE NO. 102.580
REV. NO. 0

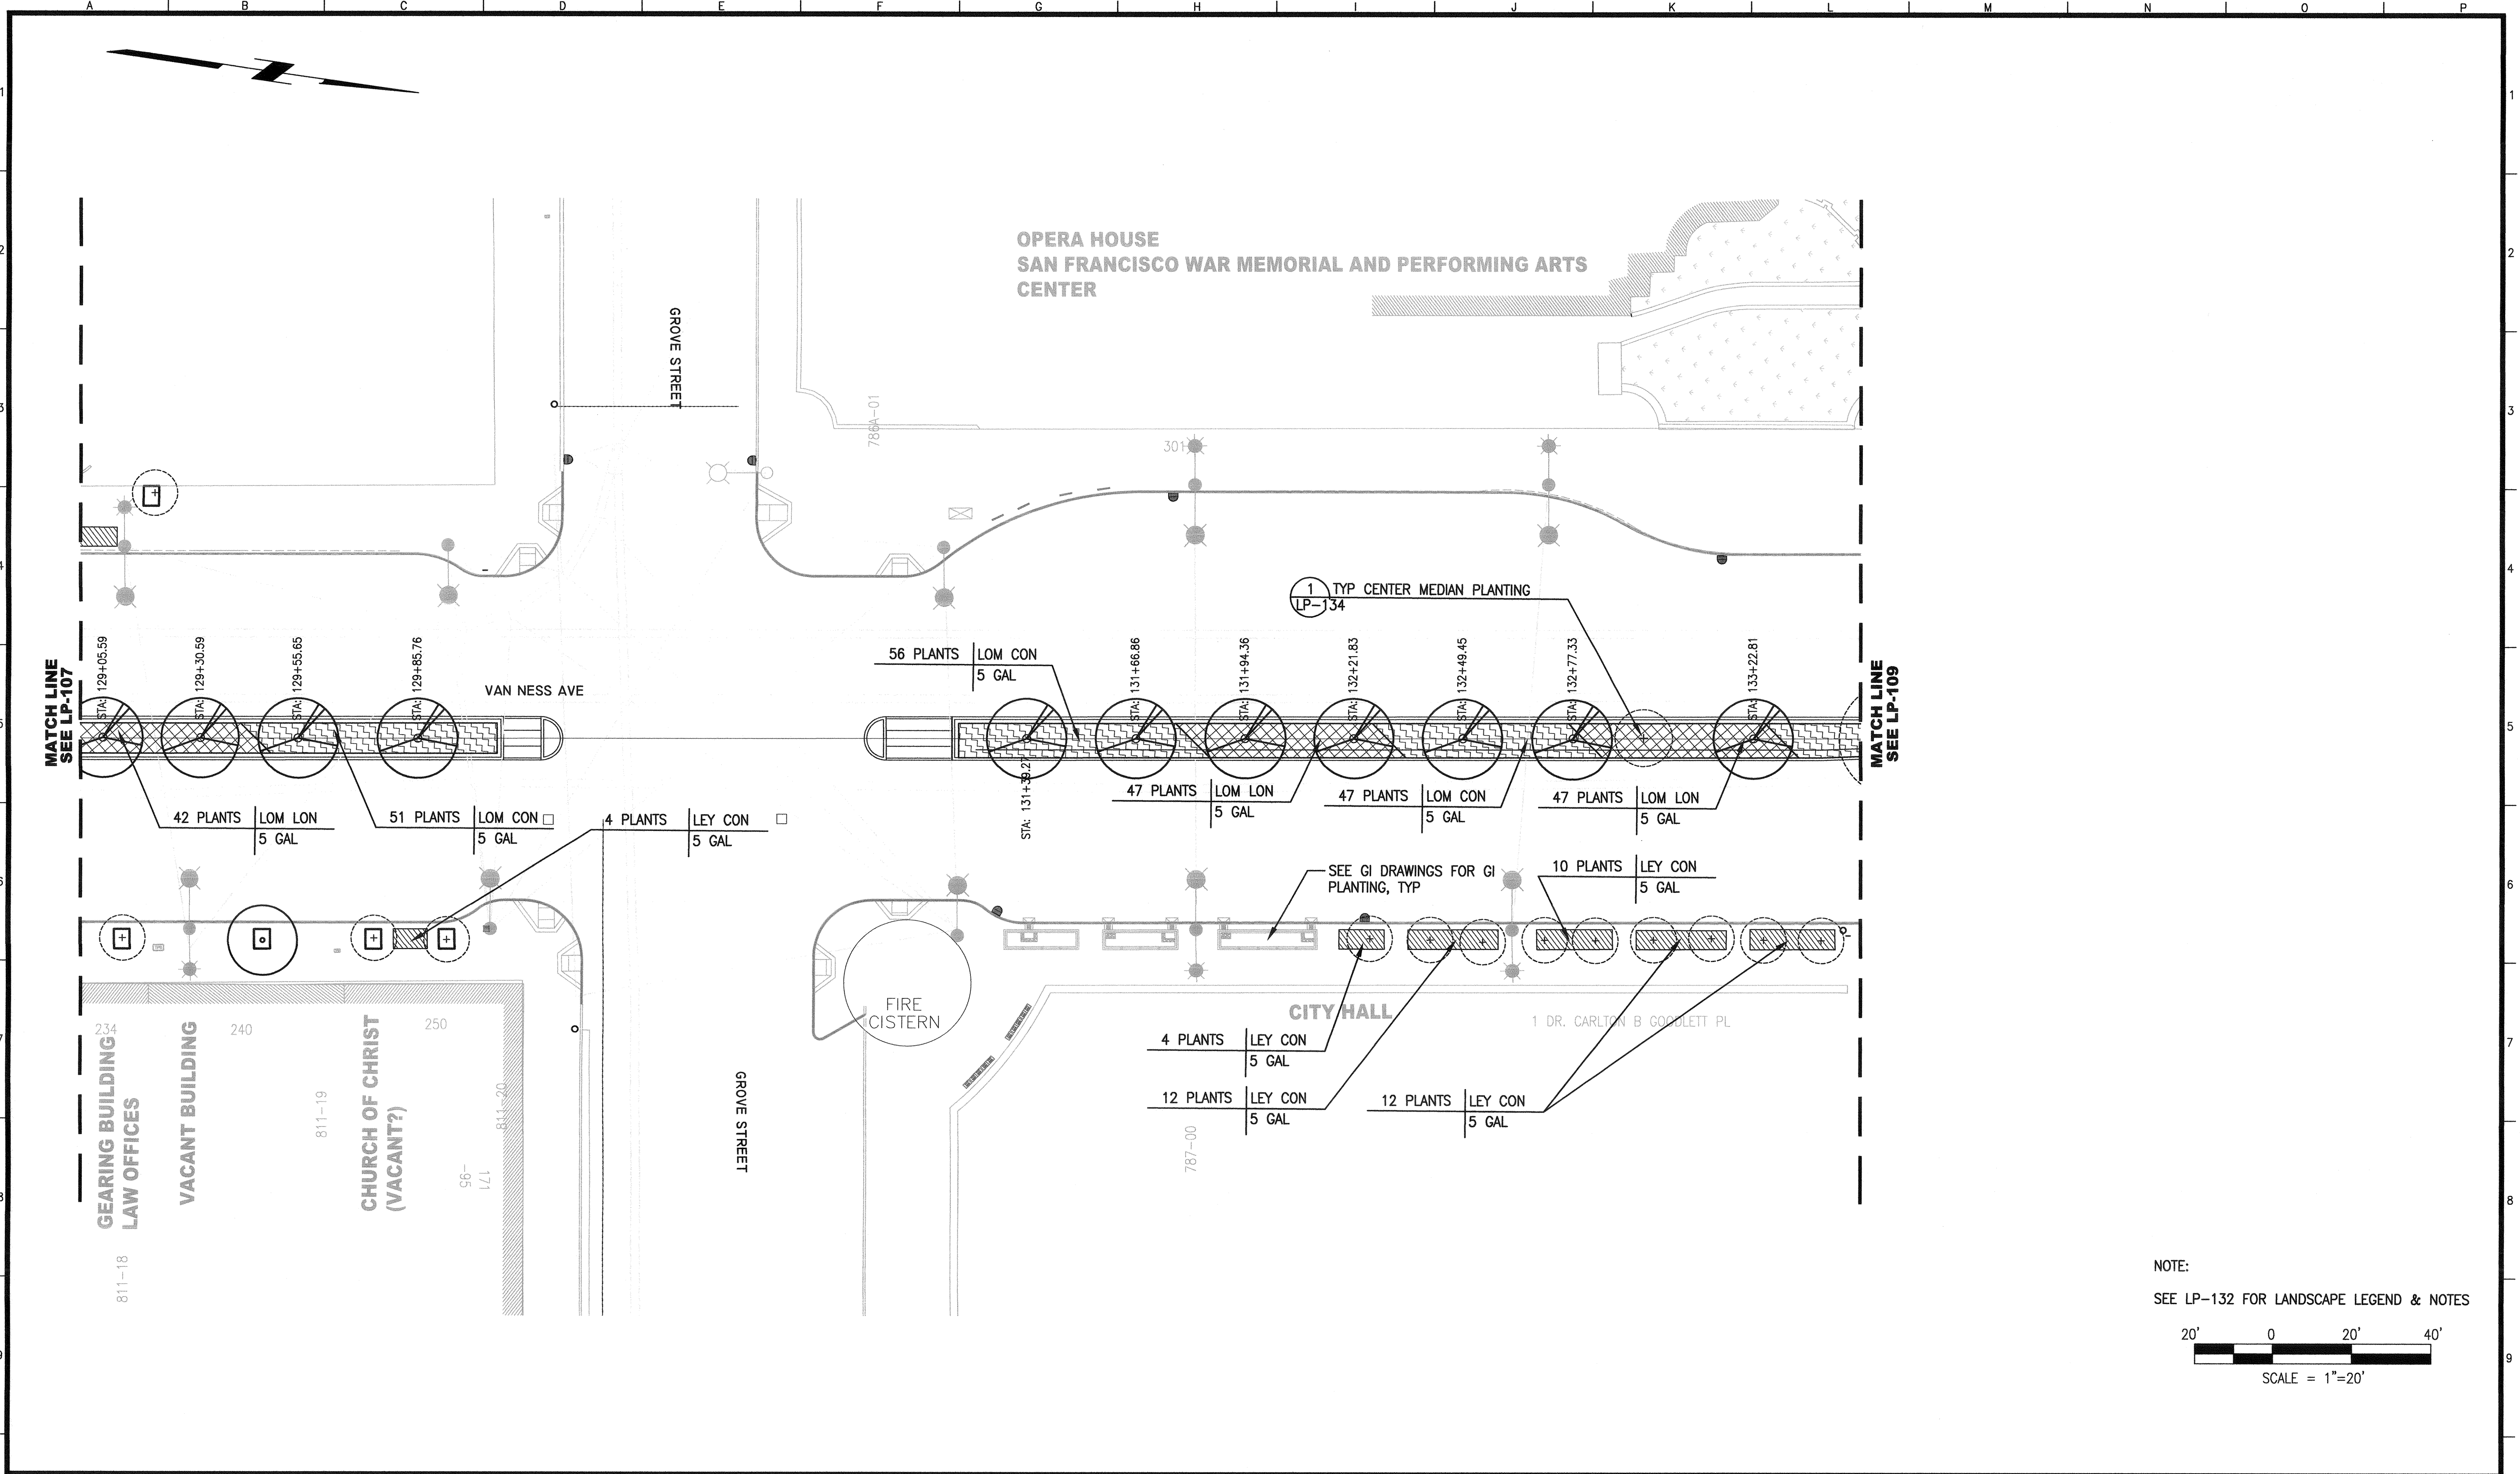

NOTE:
 SEE LP-132 FOR LANDSCAPE LEGEND & NOTES

SCALE = 1"=20'

NO.	DATE	DESCRIPTION	BY	APP.
TABLE OF REVISIONS				
THIS DRAWING WAS LAST MODIFIED: 04/15/16 15:12, BY: KLenhart				

REFERENCE INFORMATION
 & FILE NO. OF SURVEYS



INFRASTRUCTURE DIVISION
 DEPARTMENT OF PUBLIC WORKS
 CITY AND COUNTY OF SAN FRANCISCO




DESIGNED: DATE: 04/2016
 MK/TE
 DRAWN: DATE: 04/2016
 BJ/KS
 CHECKED: DATE: 04/2016
 MK

APPROVED
 04/16
 SECTION MANAGER
 04/16
 PRINCIPAL ARCHITECT


SCALE:
 AS NOTED
 SHEET OF SHEETS
 OF

MUNI BUS RAPID TRANSIT SYSTEM
 VAN NESS CORRIDOR TRANSIT IMPROVEMENT PROJECT
 LANDSCAPE ARCHITECTURAL PLANTING PLAN
 CTL 129+00 TO 133+50

CONTRACT NO. 2106J
 DRAWING NO. LP-108
 FILE NO. 102.581
 REV. NO. 0

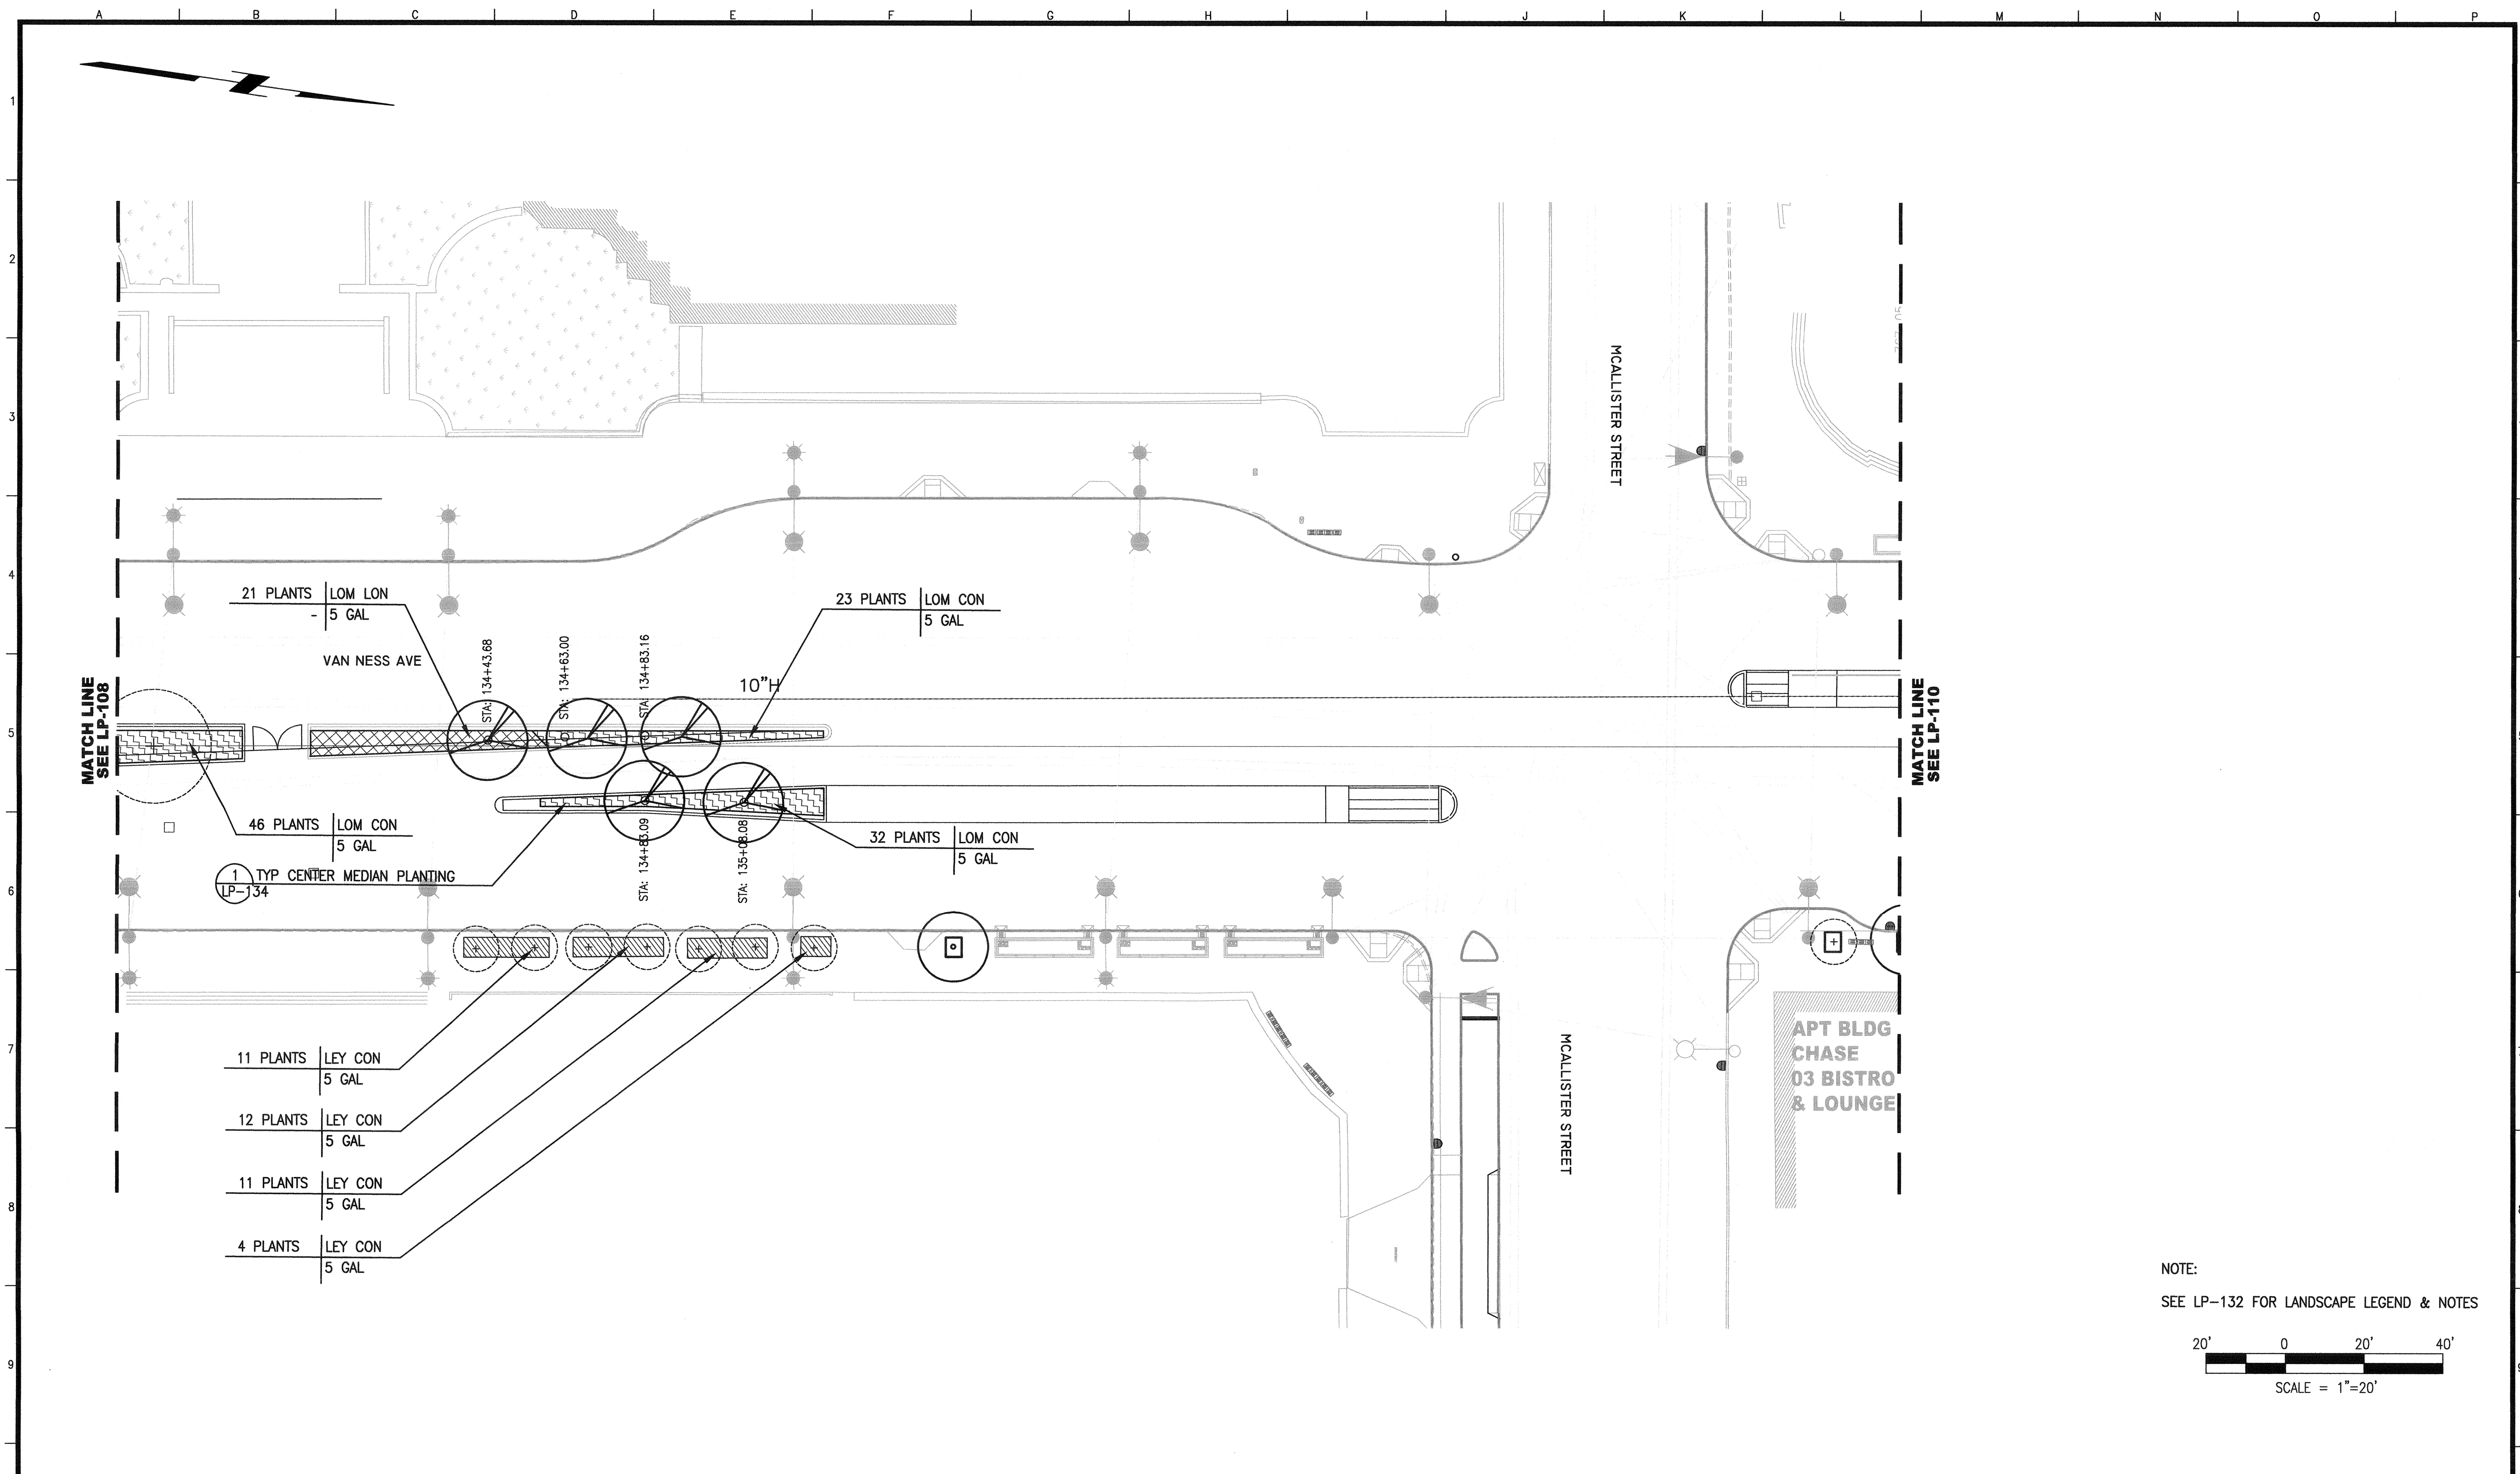

NOTE:
SEE LP-132 FOR LANDSCAPE LEGEND & NOTES

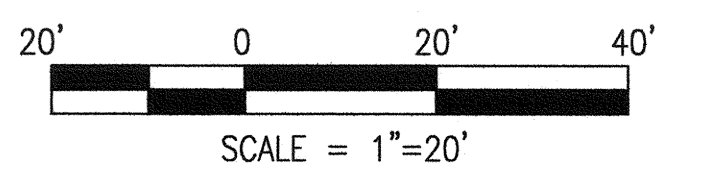

NO.	DATE	DESCRIPTION	BY	APP.
TABLE OF REVISIONS				
THIS DRAWING WAS LAST MODIFIED: 04/15/16 15:12, BY: KLenhart				

REFERENCE INFORMATION
& FILE NO. OF SURVEYS



INFRASTRUCTURE DIVISION
DEPARTMENT OF PUBLIC WORKS
CITY AND COUNTY OF SAN FRANCISCO




DESIGNED: DATE: MK/TE 04/2016
DRAWN: DATE: BJ/KS 04/2016
CHECKED: DATE: MK 04/2016

APPROVED
SECTION MANAGER
PRINCIPAL ARCHITECT


SCALE:
AS NOTED
SHEET OF SHEETS
OF

MUNI BUS RAPID TRANSIT SYSTEM
VAN NESS CORRIDOR TRANSIT IMPROVEMENT PROJECT
LANDSCAPE ARCHITECTURAL PLANTING PLAN
CTL 133+50 TO 138+00

CONTRACT NO. 2106J
DRAWING NO. LP-109
FILE NO. 102.582
REV. NO. 0

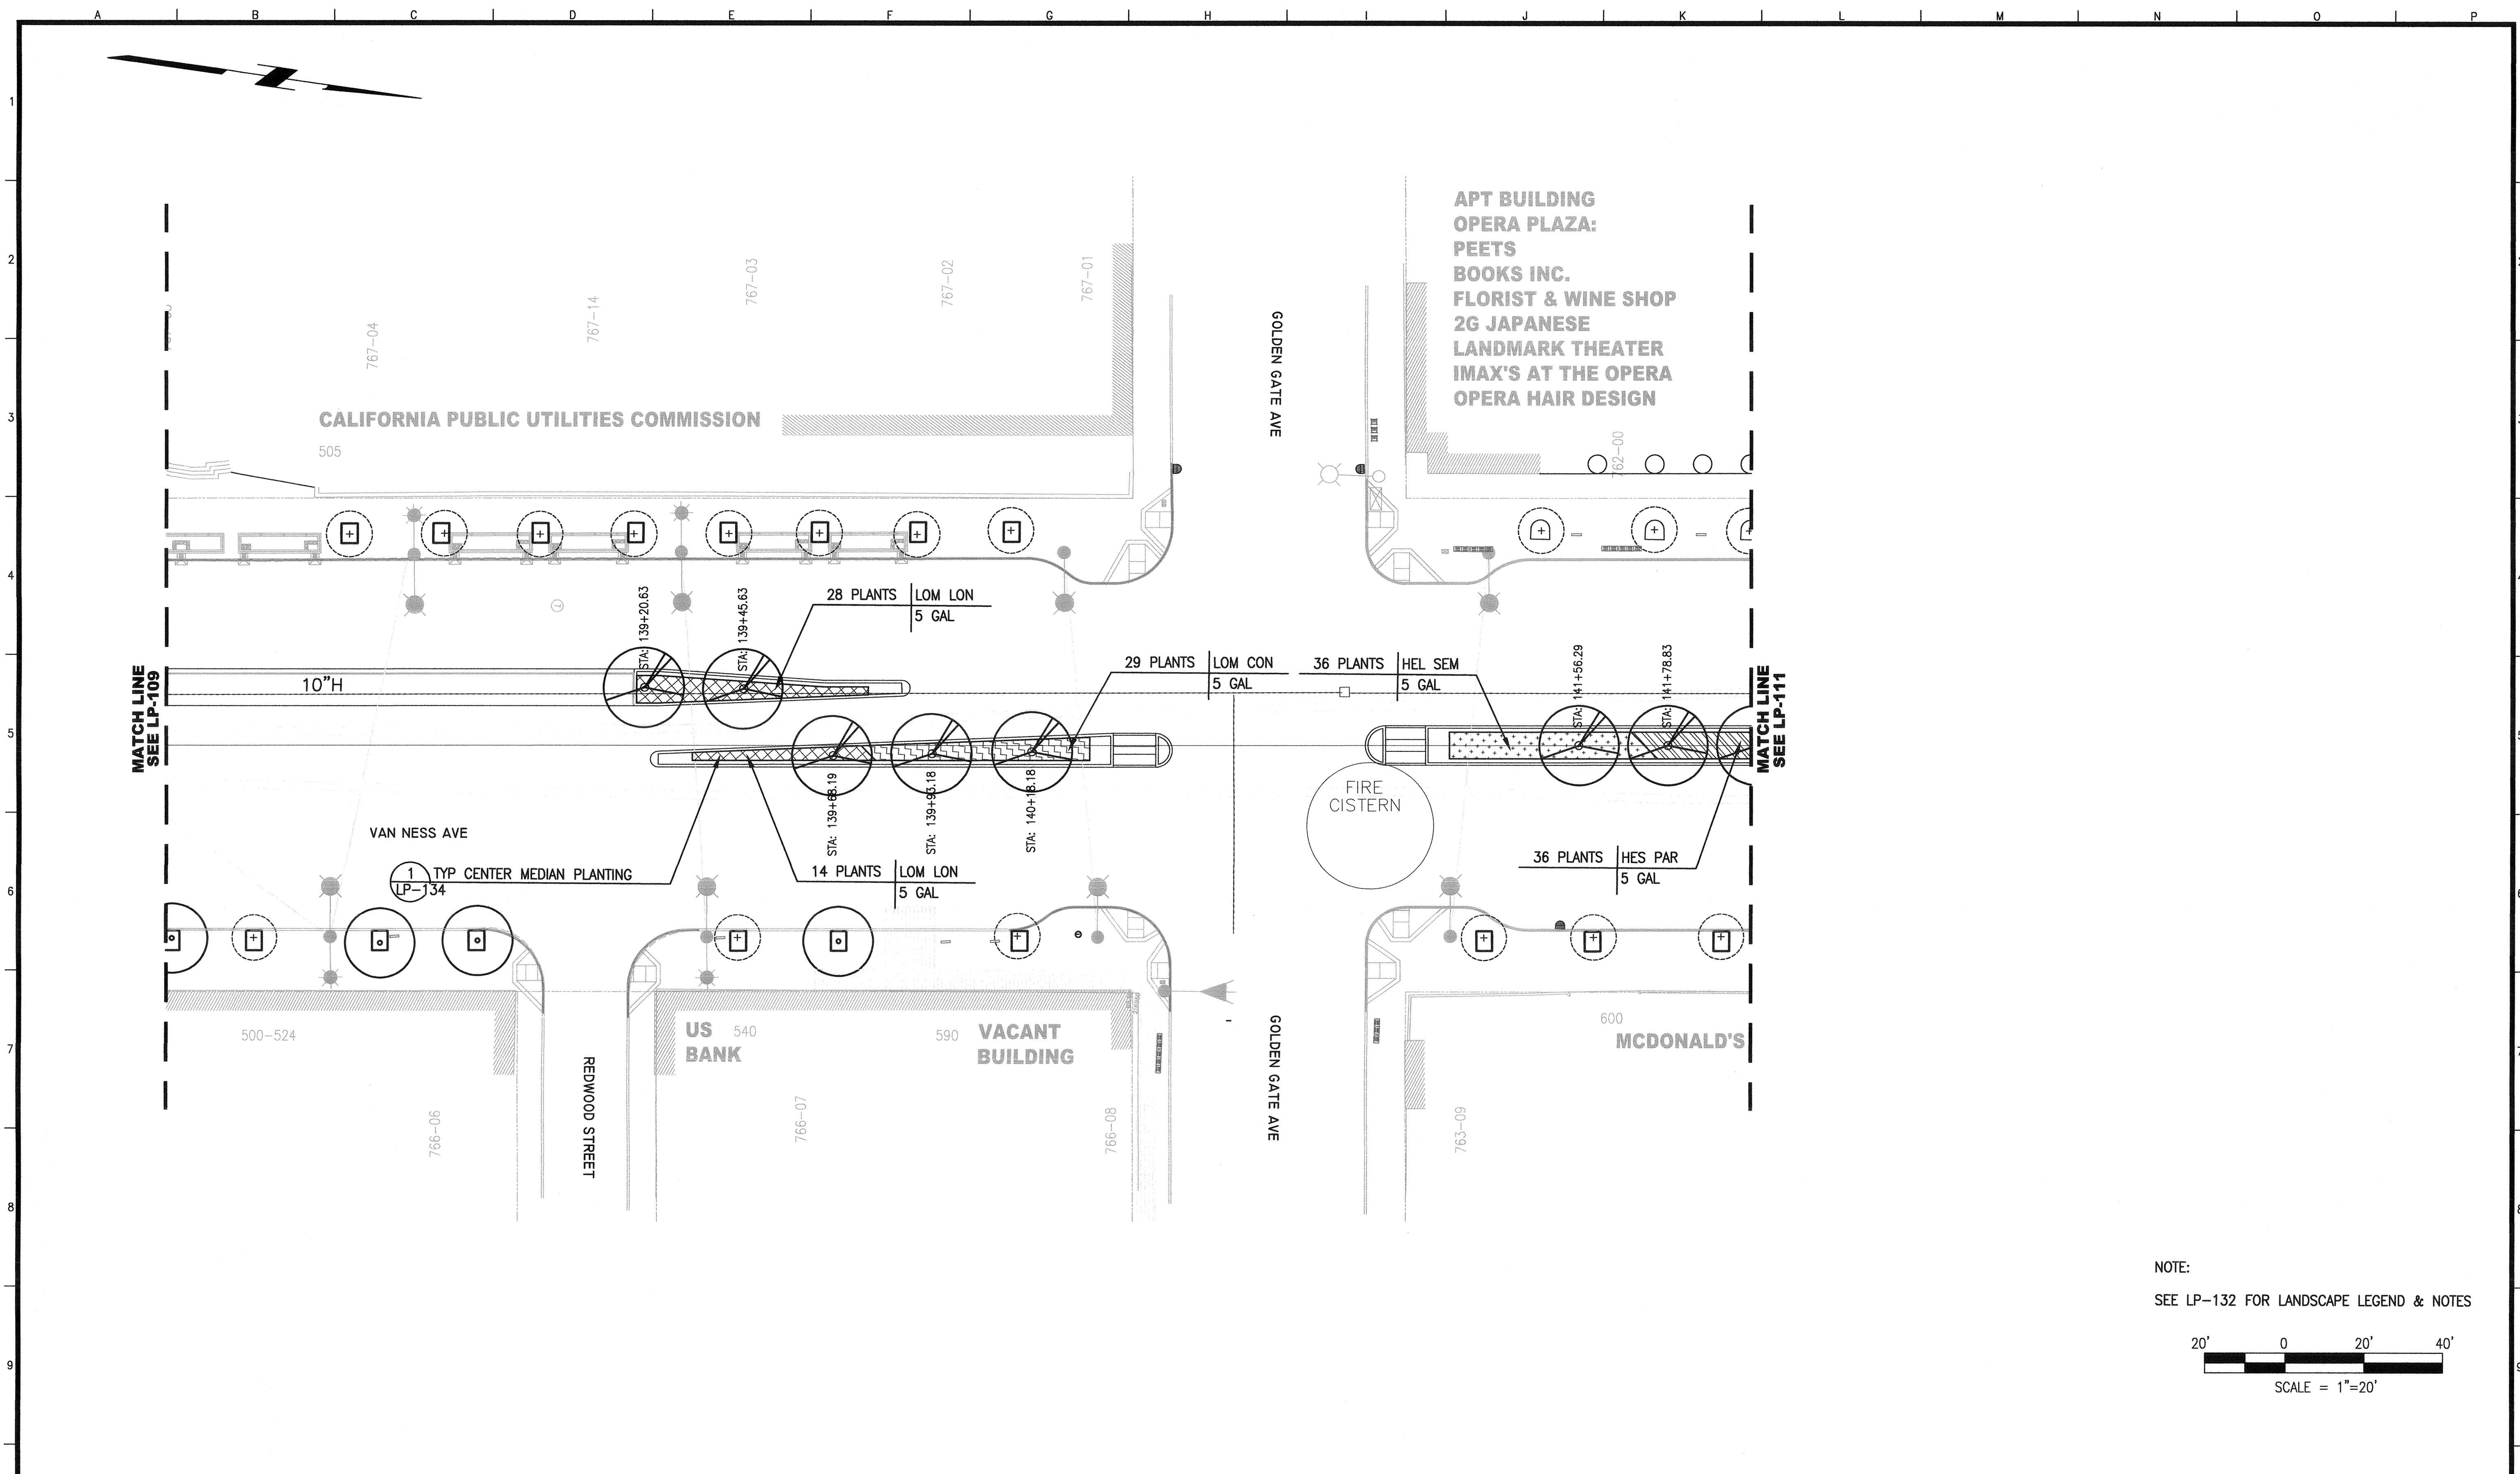


NOTE:
SEE LP-132 FOR LANDSCAPE LEGEND & NOTES

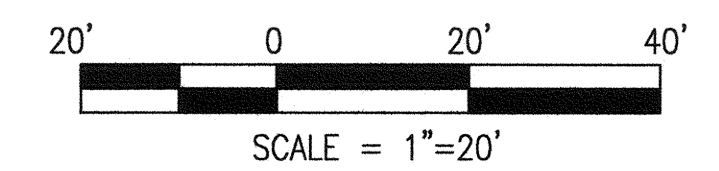


NO.	DATE	DESCRIPTION	BY	APP.
TABLE OF REVISIONS				
THIS DRAWING WAS LAST MODIFIED: 04/15/16 15:12, BY: KLenhart				

REFERENCE INFORMATION
& FILE NO. OF SURVEYS

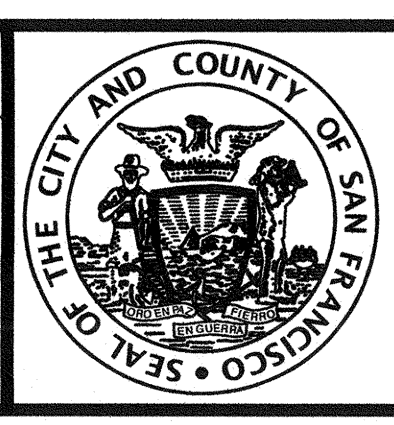

INFRASTRUCTURE DIVISION
DEPARTMENT OF PUBLIC WORKS
CITY AND COUNTY OF SAN FRANCISCO

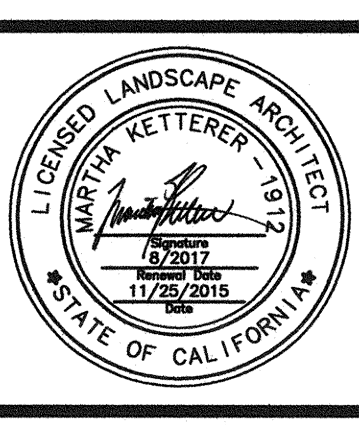


DESIGNED: DATE: MK/TE 04/2016
DRAWN: DATE: BJ/KS 04/2016
CHECKED: DATE: MK 04/2016

APPROVED: DATE: 04/16
SECTION MANAGER
PRINCIPAL ARCHITECT


SCALE:
AS NOTED
SHEET OF SHEETS
OF

MUNI BUS RAPID TRANSIT SYSTEM
VAN NESS CORRIDOR TRANSIT IMPROVEMENT PROJECT
LANDSCAPE ARCHITECTURAL PLANTING PLAN
CTL 138+00 TO 142+00

CONTRACT NO. 2106J
DRAWING NO. LP-110
FILE NO. 102.583
REV. NO. 0

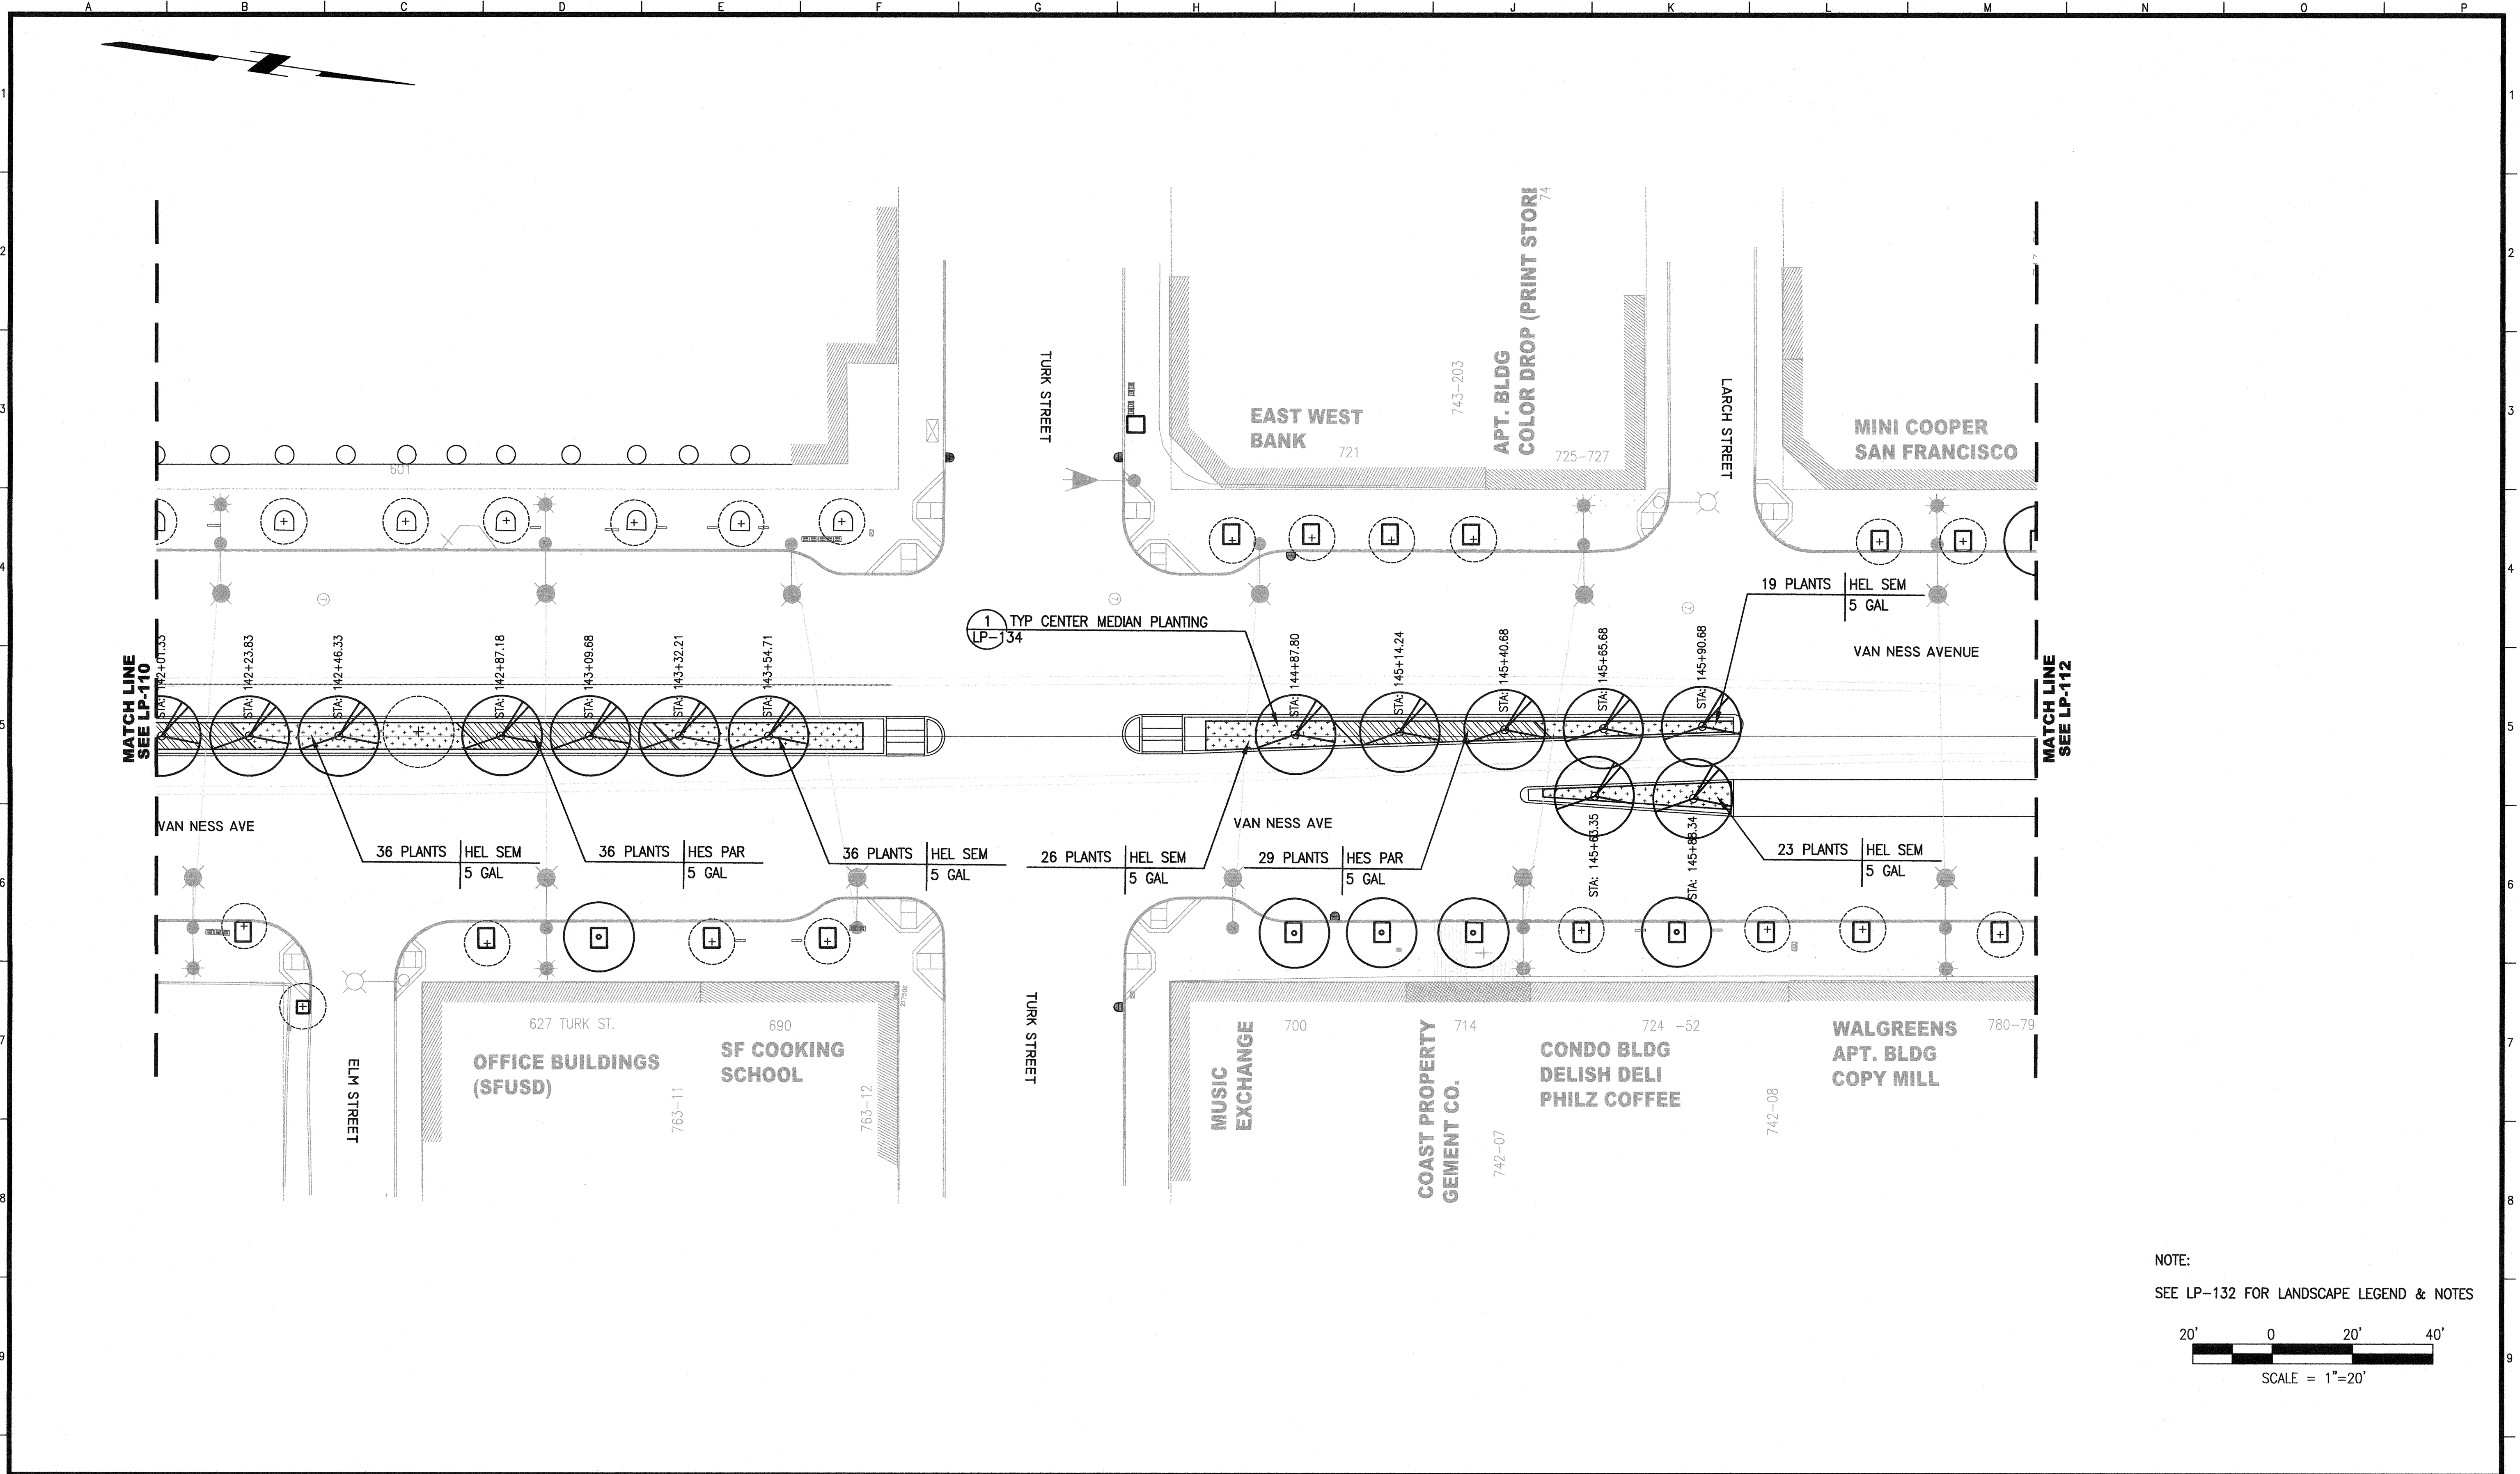

NOTE:
SEE LP-132 FOR LANDSCAPE LEGEND & NOTES

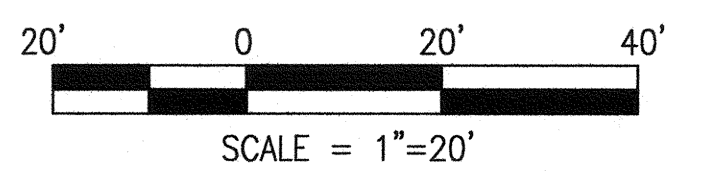

NO.	DATE	DESCRIPTION	BY	APP.
TABLE OF REVISIONS				
THIS DRAWING WAS LAST MODIFIED: 04/15/16 15:12, BY: KLenhart				

REFERENCE INFORMATION
& FILE NO. OF SURVEYS



INFRASTRUCTURE DIVISION
DEPARTMENT OF PUBLIC WORKS
CITY AND COUNTY OF SAN FRANCISCO




DESIGNED: DATE: MK/TE 04/2016
DRAWN: DATE: BJ/KS 04/2016
CHECKED: DATE: MK 04/2016

APPROVED: DATE: 04/16
SECTION MANAGER
PRINCIPAL ARCHITECT

SCALE:
AS NOTED
SHEET OF SHEETS
OF

MUNI BUS RAPID TRANSIT SYSTEM
VAN NESS CORRIDOR TRANSIT IMPROVEMENT PROJECT
LANDSCAPE ARCHITECTURAL PLANTING PLAN
CTL 142+00 TO 146+75

CONTRACT NO. 2106J
DRAWING NO. LP-111
FILE NO. 102.584
REV. NO. 0

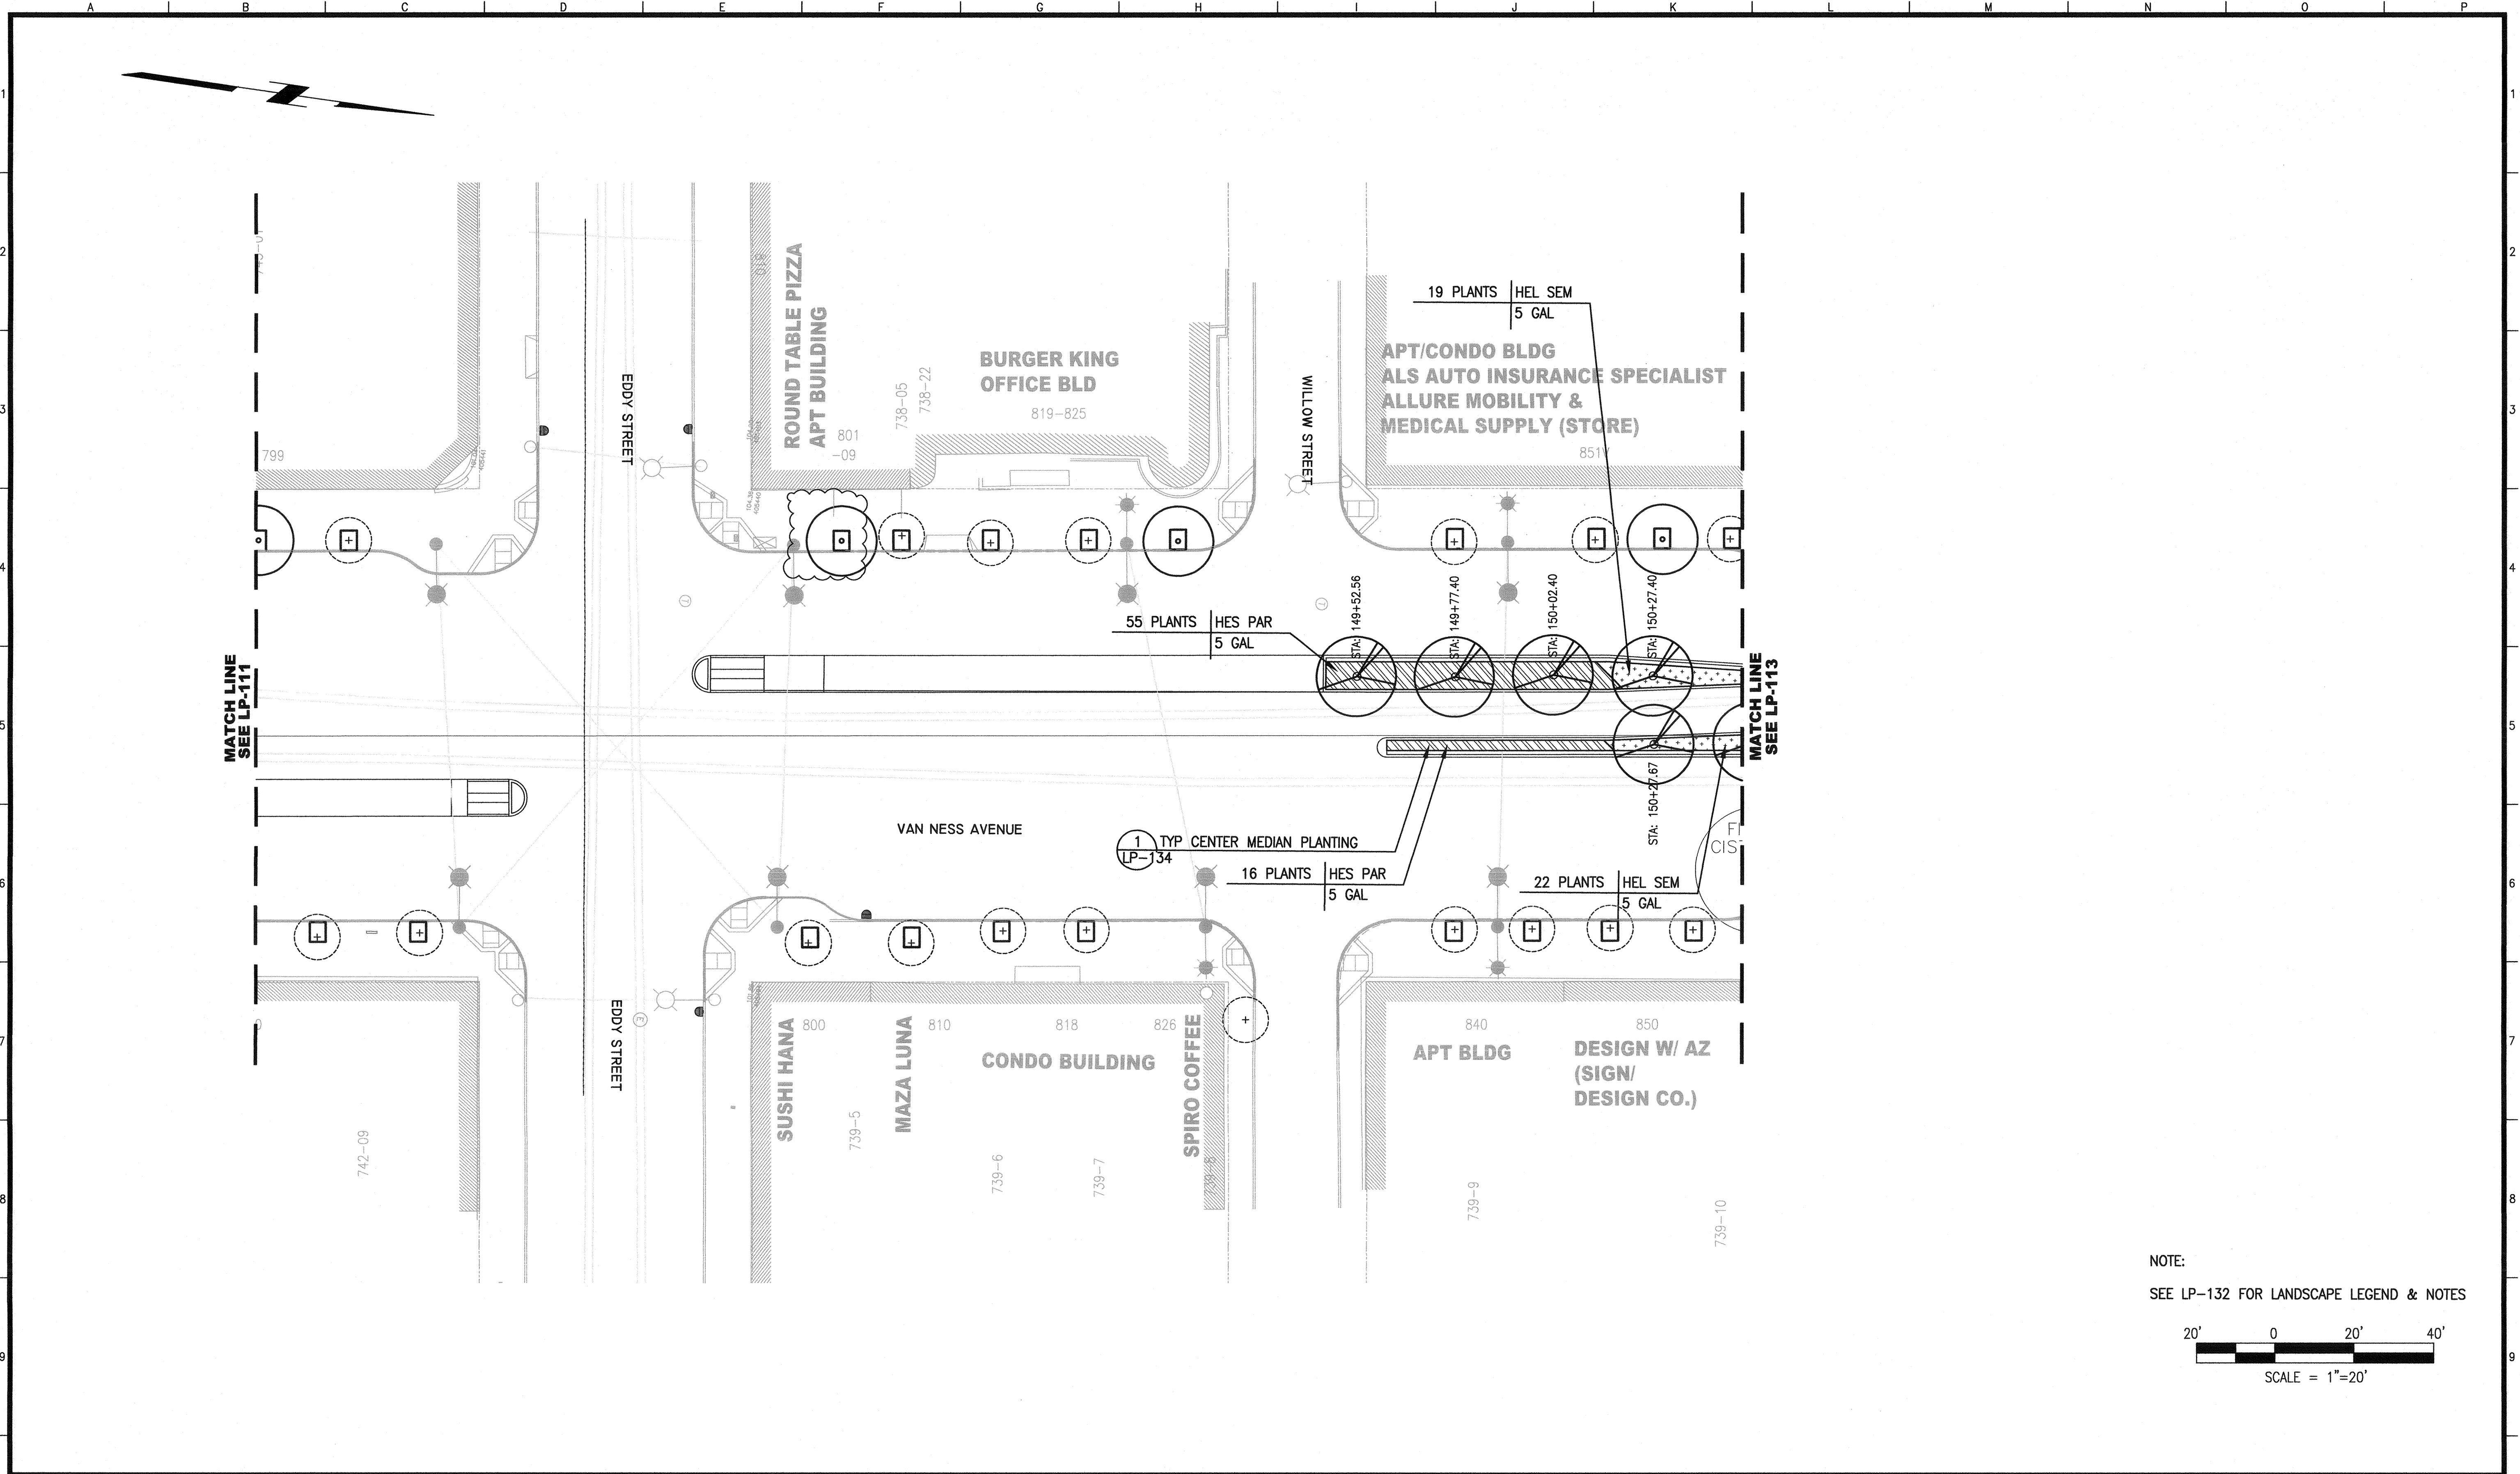


NOTE:
SEE LP-132 FOR LANDSCAPE LEGEND & NOTES

SCALE = 1"=20'

NO.	DATE	DESCRIPTION	BY	APP.
TABLE OF REVISIONS				
THIS DRAWING WAS LAST MODIFIED: 04/15/16 15:12, BY: Klenhart				

REFERENCE INFORMATION
& FILE NO. OF SURVEYS

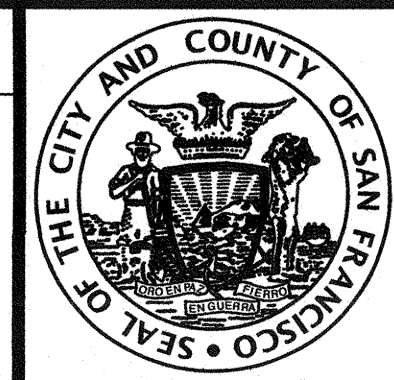

INFRASTRUCTURE DIVISION
DEPARTMENT OF PUBLIC WORKS
CITY AND COUNTY OF SAN FRANCISCO




DESIGNED: DATE: 04/2016
MK/TE
DRAWN: DATE: 04/2016
BJ/KS
CHECKED: DATE: 04/2016
MK

APPROVED
04/16
SECTION MANAGER
04/16
PRINCIPAL ARCHITECT


SCALE:
AS NOTED
SHEET OF SHEETS
OF

MUNI BUS RAPID TRANSIT SYSTEM
VAN NESS CORRIDOR TRANSIT IMPROVEMENT PROJECT
LANDSCAPE ARCHITECTURAL PLANTING PLAN
CTL 146+75 TO 150+50

CONTRACT NO. 2106J
DRAWING NO. LP-112
FILE NO. 102.585
REV. NO. 0

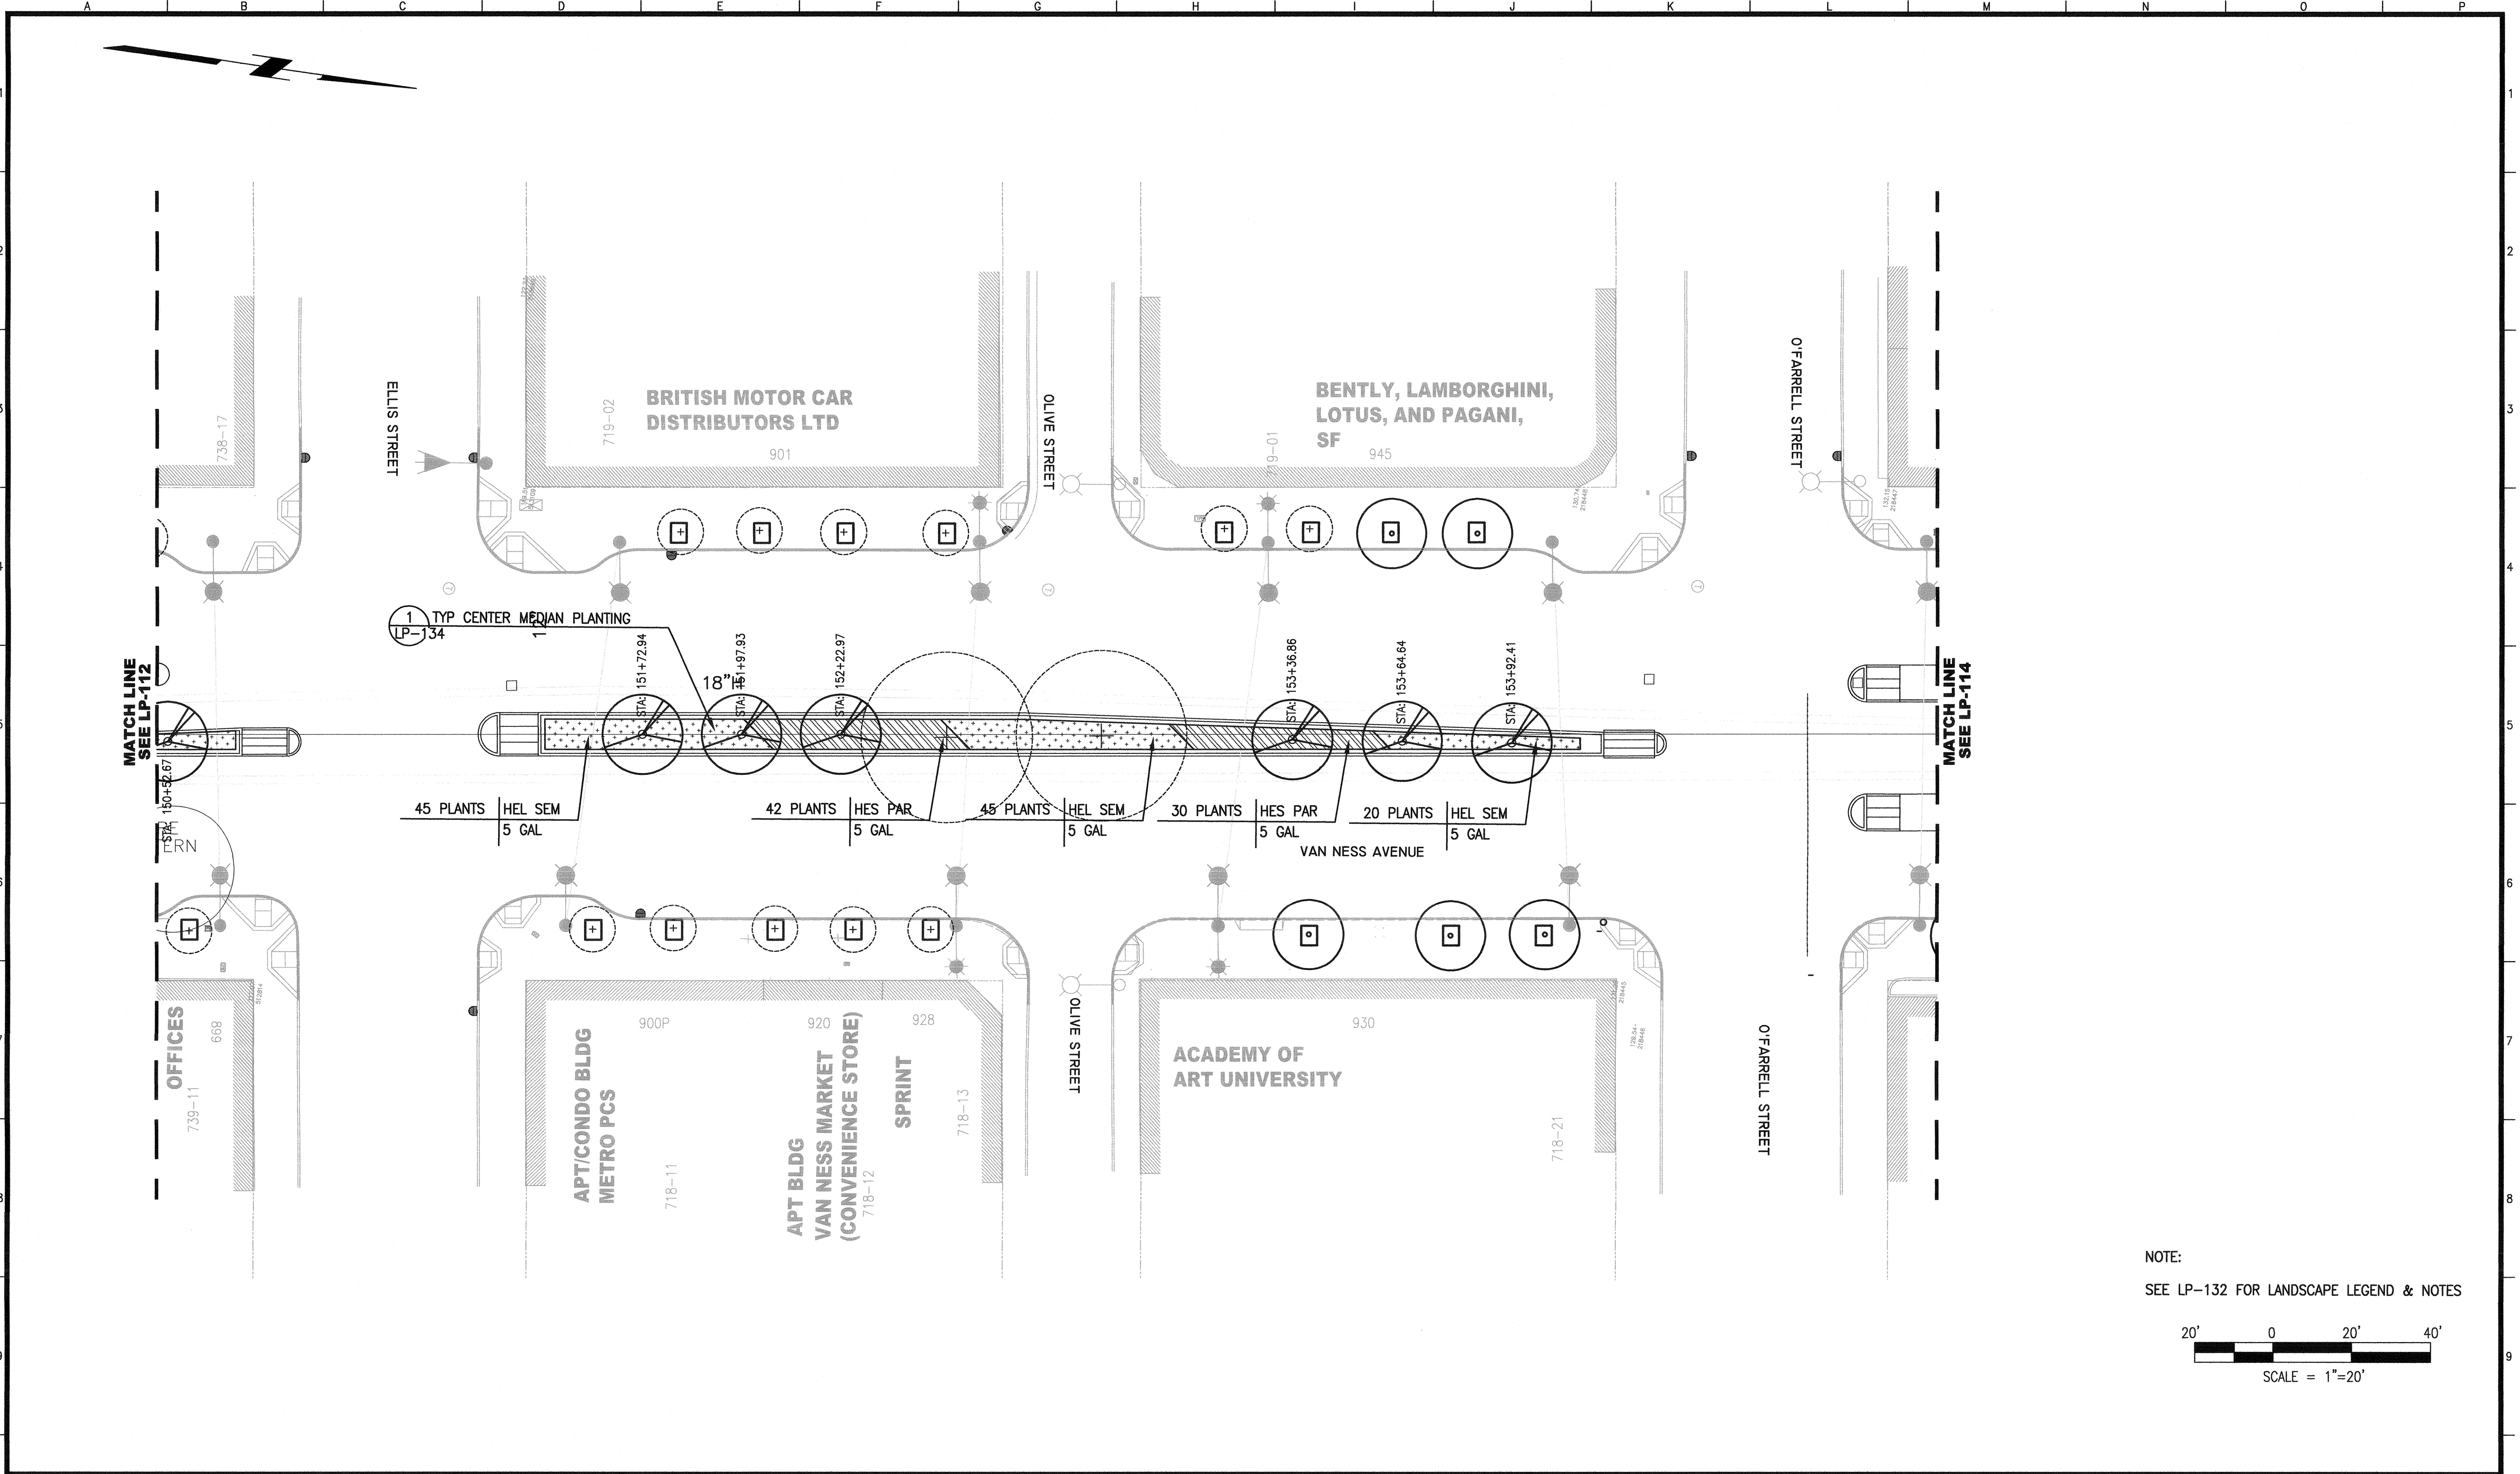

NOTE:
SEE LP-132 FOR LANDSCAPE LEGEND & NOTES

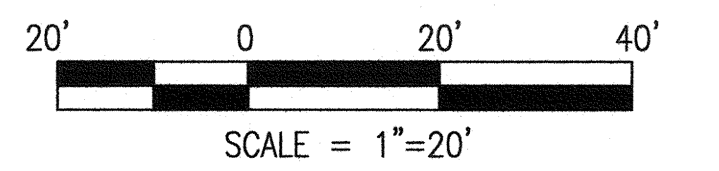

NO.	DATE	DESCRIPTION	BY	APP.
TABLE OF REVISIONS				
THIS DRAWING WAS LAST MODIFIED: 04/15/16 15:12, BY: KLenhart				

REFERENCE INFORMATION
& FILE NO. OF SURVEYS



INFRASTRUCTURE DIVISION
DEPARTMENT OF PUBLIC WORKS
CITY AND COUNTY OF SAN FRANCISCO



DESIGNED: DATE: MK/TE 04/2016
DRAWN: DATE: BJ/KS 04/2016
CHECKED: DATE: MK 04/2016


APPROVED: DATE: 04/16
SECTION MANAGER
PRINCIPAL ARCHITECT

SCALE:
AS NOTED
SHEET OF SHEETS
OF

MUNI BUS RAPID TRANSIT SYSTEM
VAN NESS CORRIDOR TRANSIT IMPROVEMENT PROJECT
LANDSCAPE ARCHITECTURAL PLANTING PLAN
CTL 150+50 TO 155+00

CONTRACT NO. 2106J
DRAWING NO. LP-113
FILE NO. 102.586
REV. NO. 0

A B C D E F G H I J K L M N O P

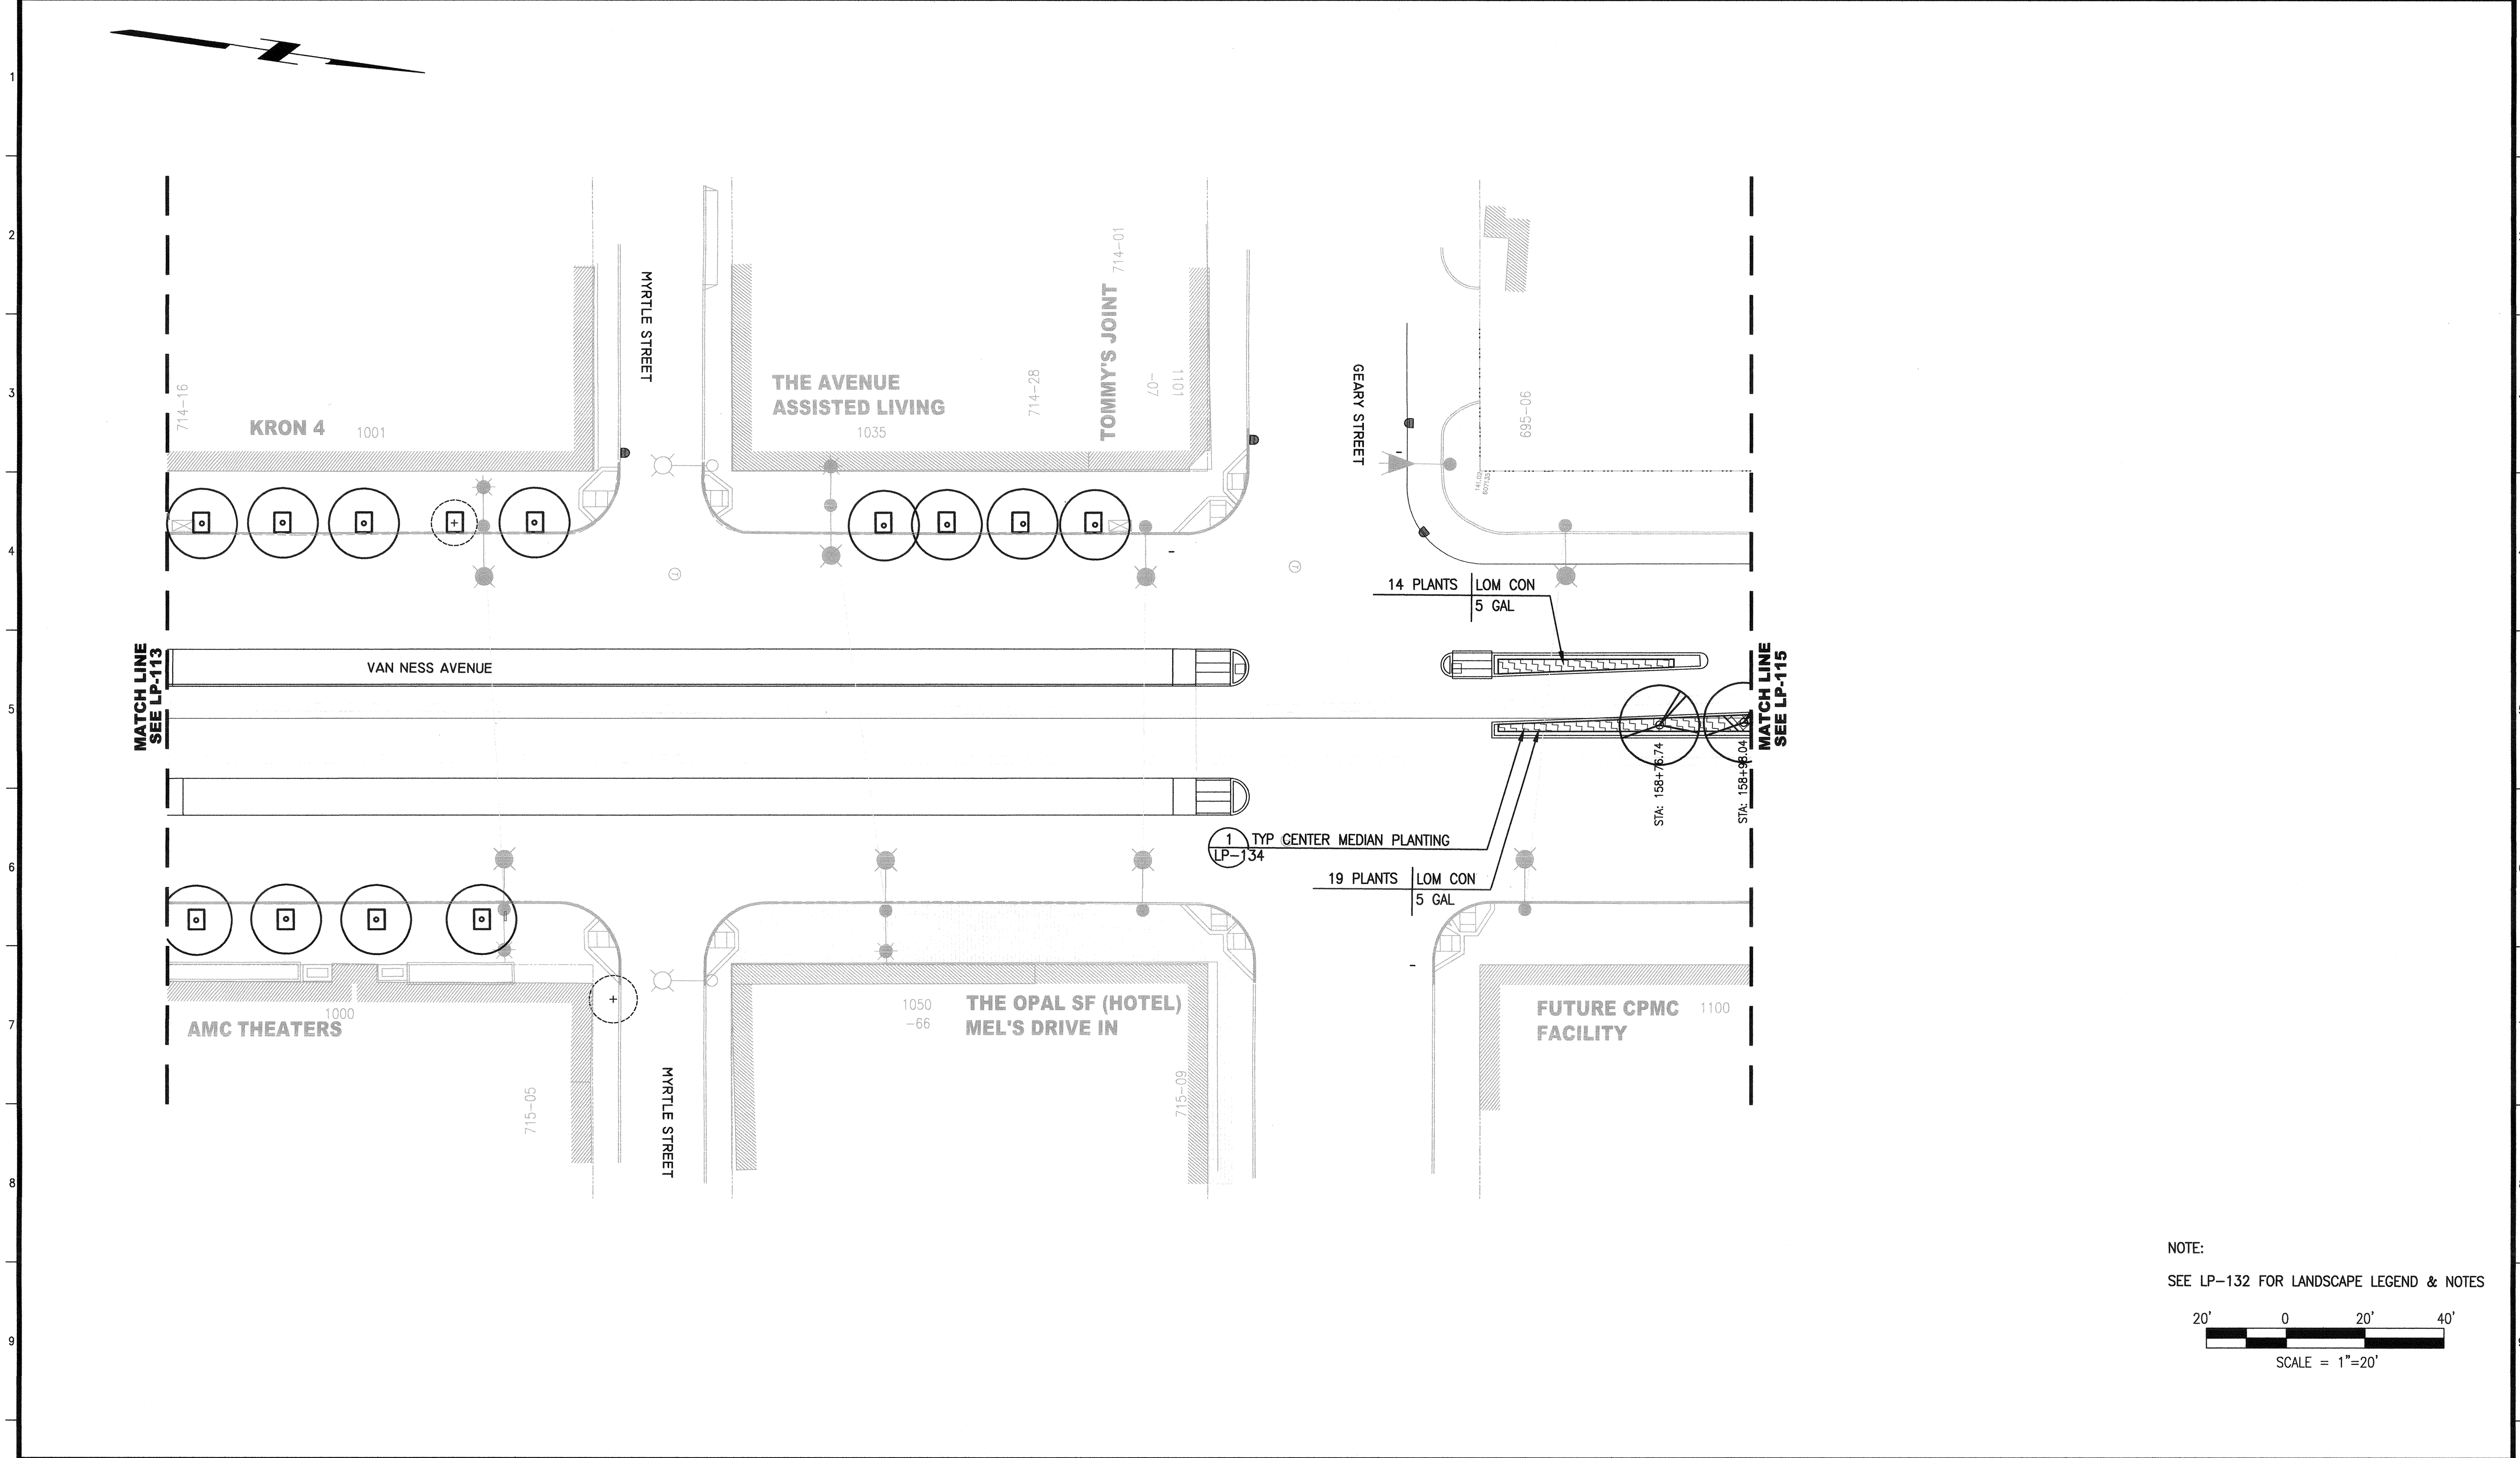

NOTE:
SEE LP-132 FOR LANDSCAPE LEGEND & NOTES

SCALE = 1"=20'

NO.	DATE	DESCRIPTION	BY	APP.
TABLE OF REVISIONS				
THIS DRAWING WAS LAST MODIFIED: 04/15/16 15:12, BY: KLenhart				

REFERENCE INFORMATION
& FILE NO. OF SURVEYS



INFRASTRUCTURE DIVISION
DEPARTMENT OF PUBLIC WORKS
CITY AND COUNTY OF SAN FRANCISCO




DESIGNED: DATE: MK/TE 04/2016
DRAWN: DATE: BJ/KS 04/2016
CHECKED: DATE: MK 04/2016

APPROVED: DATE: 04/16
SECTION MANAGER
PRINCIPAL ARCHITECT

SCALE: AS NOTED
SHEET OF SHEETS OF

MUNI BUS RAPID TRANSIT SYSTEM
VAN NESS CORRIDOR TRANSIT IMPROVEMENT PROJECT
LANDSCAPE ARCHITECTURAL PLANTING PLAN
CTL 155+00 TO 159+00

CONTRACT NO. 2106J
DRAWING NO. LP-114
FILE NO. 102.587
REV. NO. 0

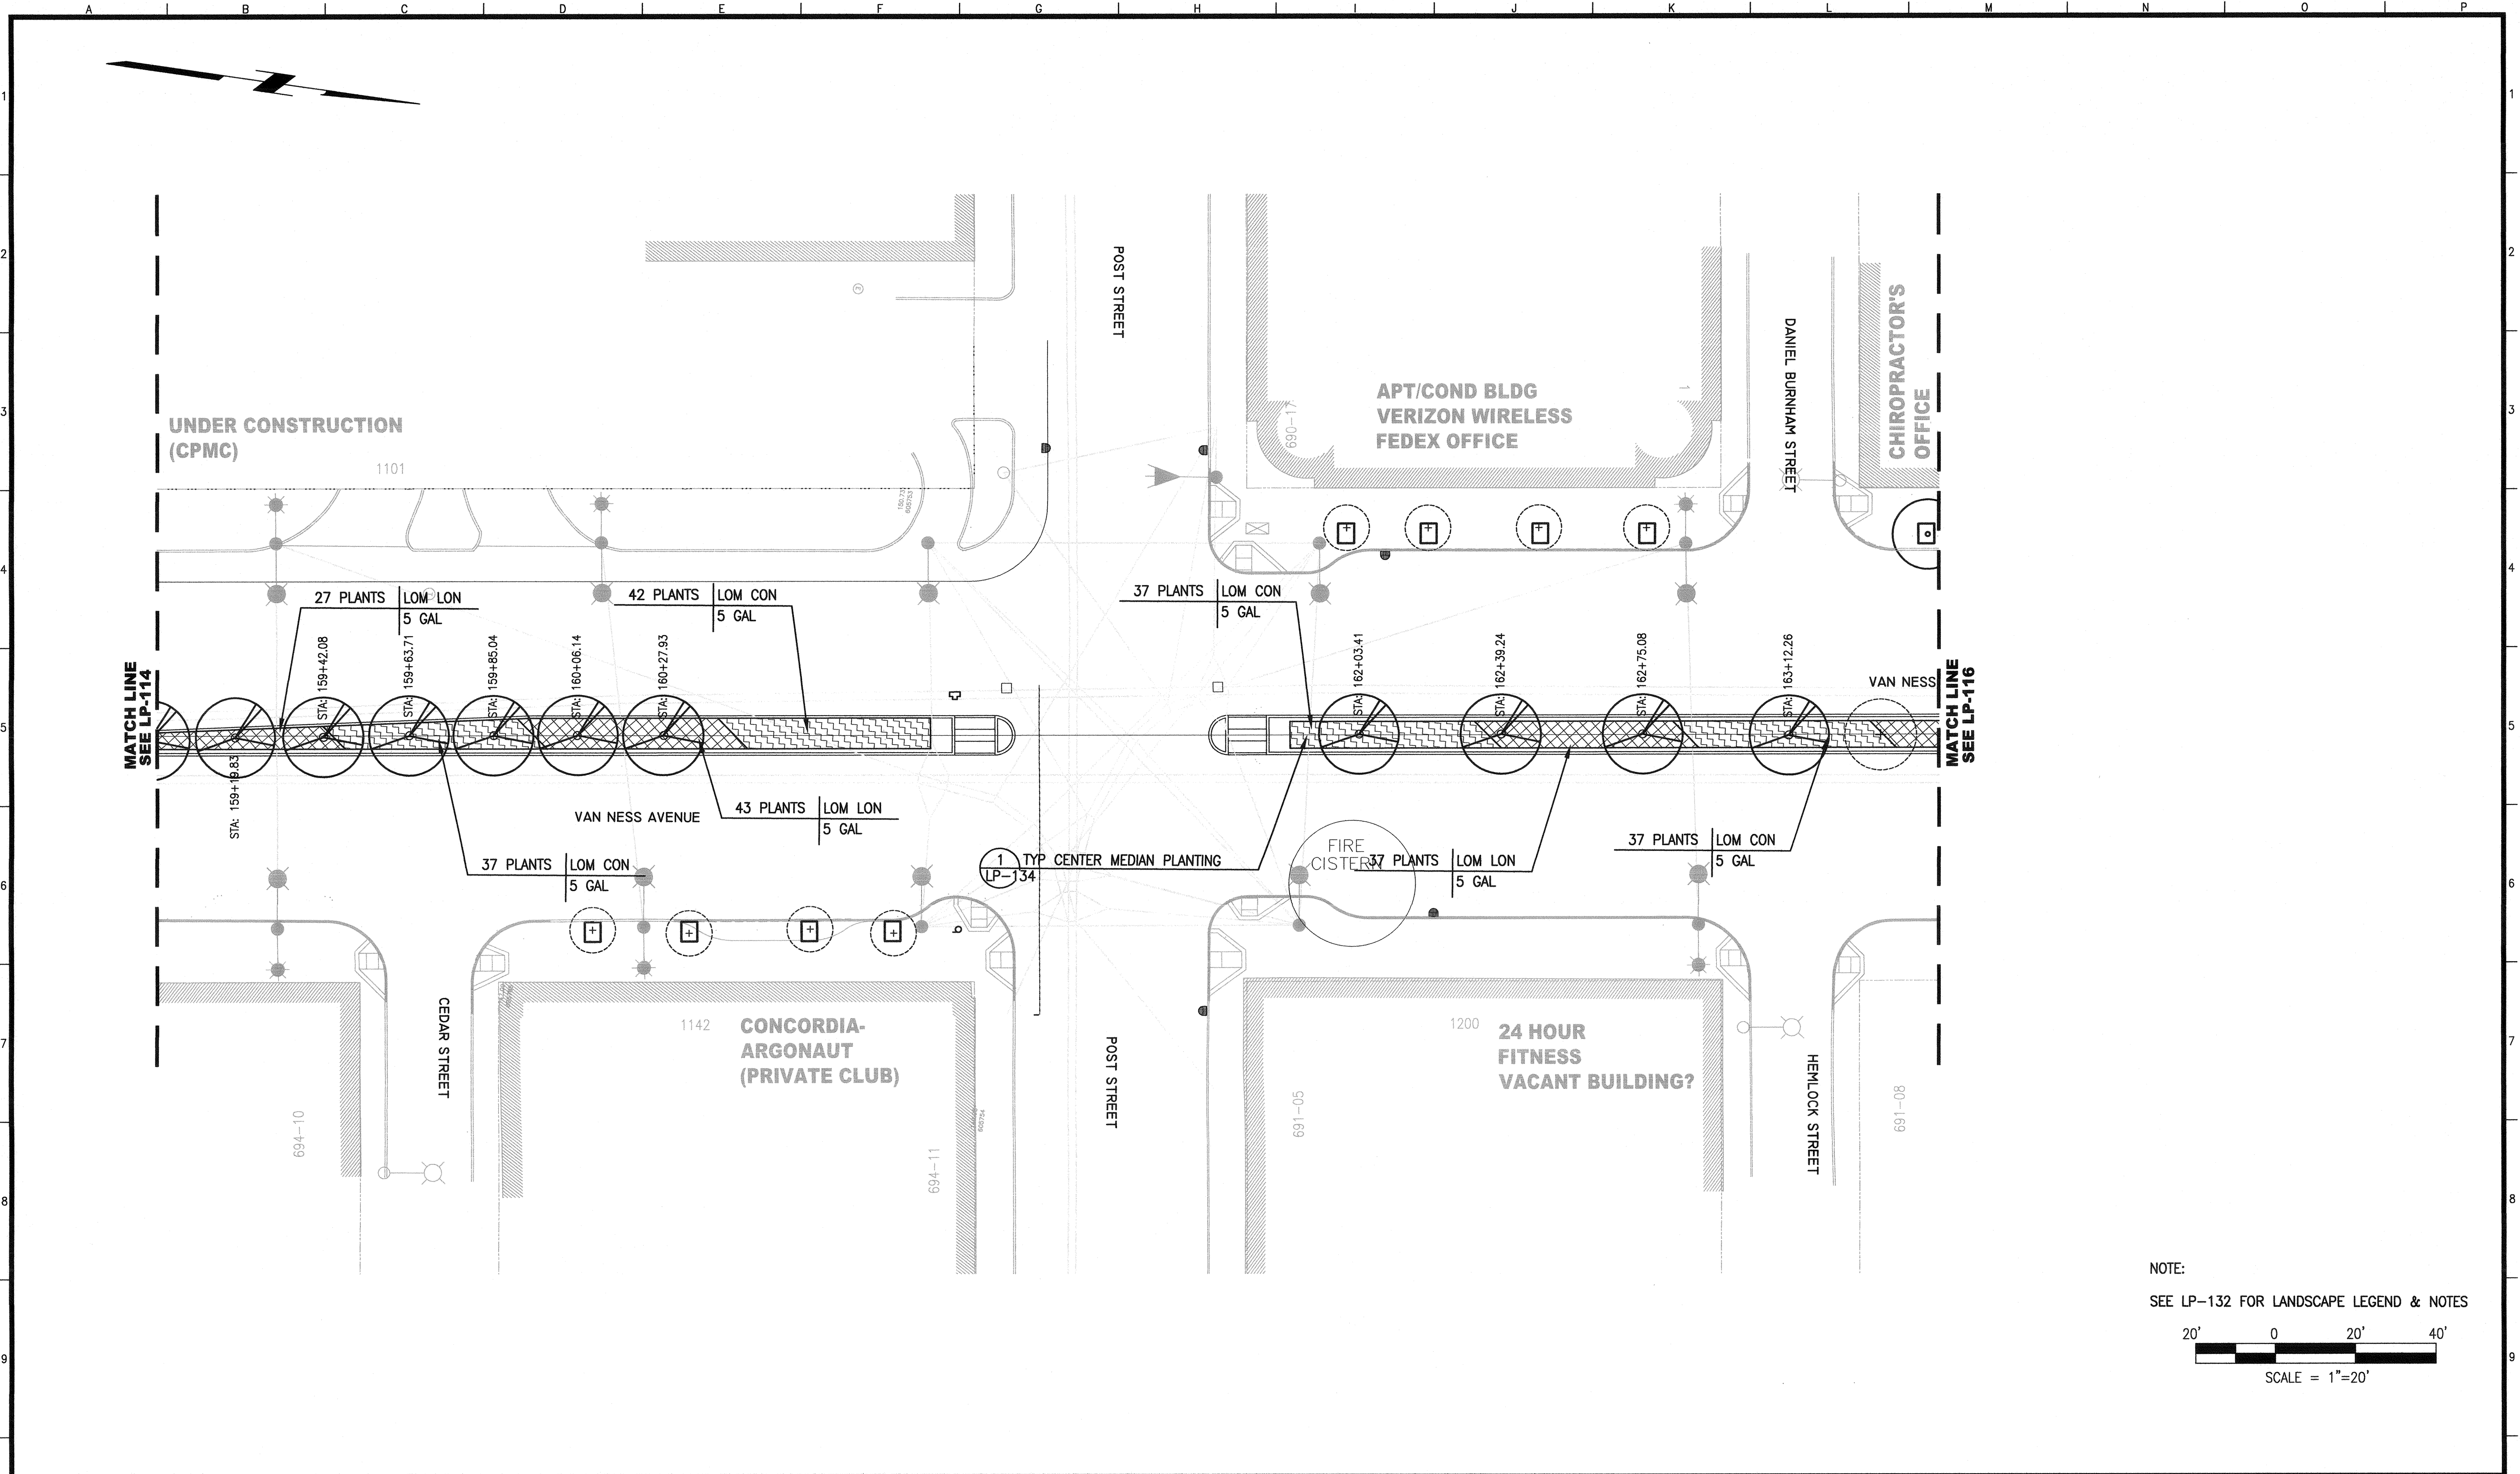


NOTE:
 SEE LP-132 FOR LANDSCAPE LEGEND & NOTES

SCALE = 1"=20'

NO.	DATE	DESCRIPTION	BY	APP.
TABLE OF REVISIONS				
THIS DRAWING WAS LAST MODIFIED: 04/15/16 15:12, BY: KLenhart				

REFERENCE INFORMATION
 & FILE NO. OF SURVEYS

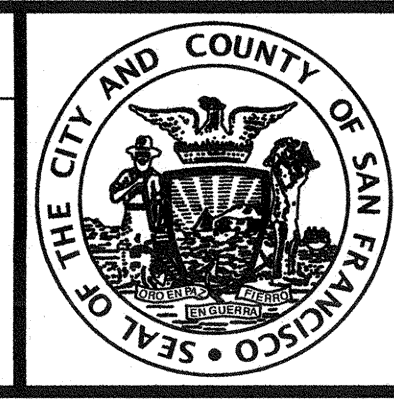

INFRASTRUCTURE DIVISION
 DEPARTMENT OF PUBLIC WORKS
 CITY AND COUNTY OF SAN FRANCISCO




DESIGNED: DATE: MK/TE 04/2016
 DRAWN: DATE: BJ/KS 04/2016
 CHECKED: DATE: MK 04/2016

APPROVED
 SECTION MANAGER
 PRINCIPAL ARCHITECT


SCALE:
 AS NOTED
 SHEET OF SHEETS
 OF

MUNI BUS RAPID TRANSIT SYSTEM
 VAN NESS CORRIDOR TRANSIT IMPROVEMENT PROJECT
 LANDSCAPE ARCHITECTURAL PLANTING PLAN
 CTL 159+00 TO 163+50

CONTRACT NO. 2106J
 DRAWING NO. LP-115
 FILE NO. 102.588
 REV. NO. 0

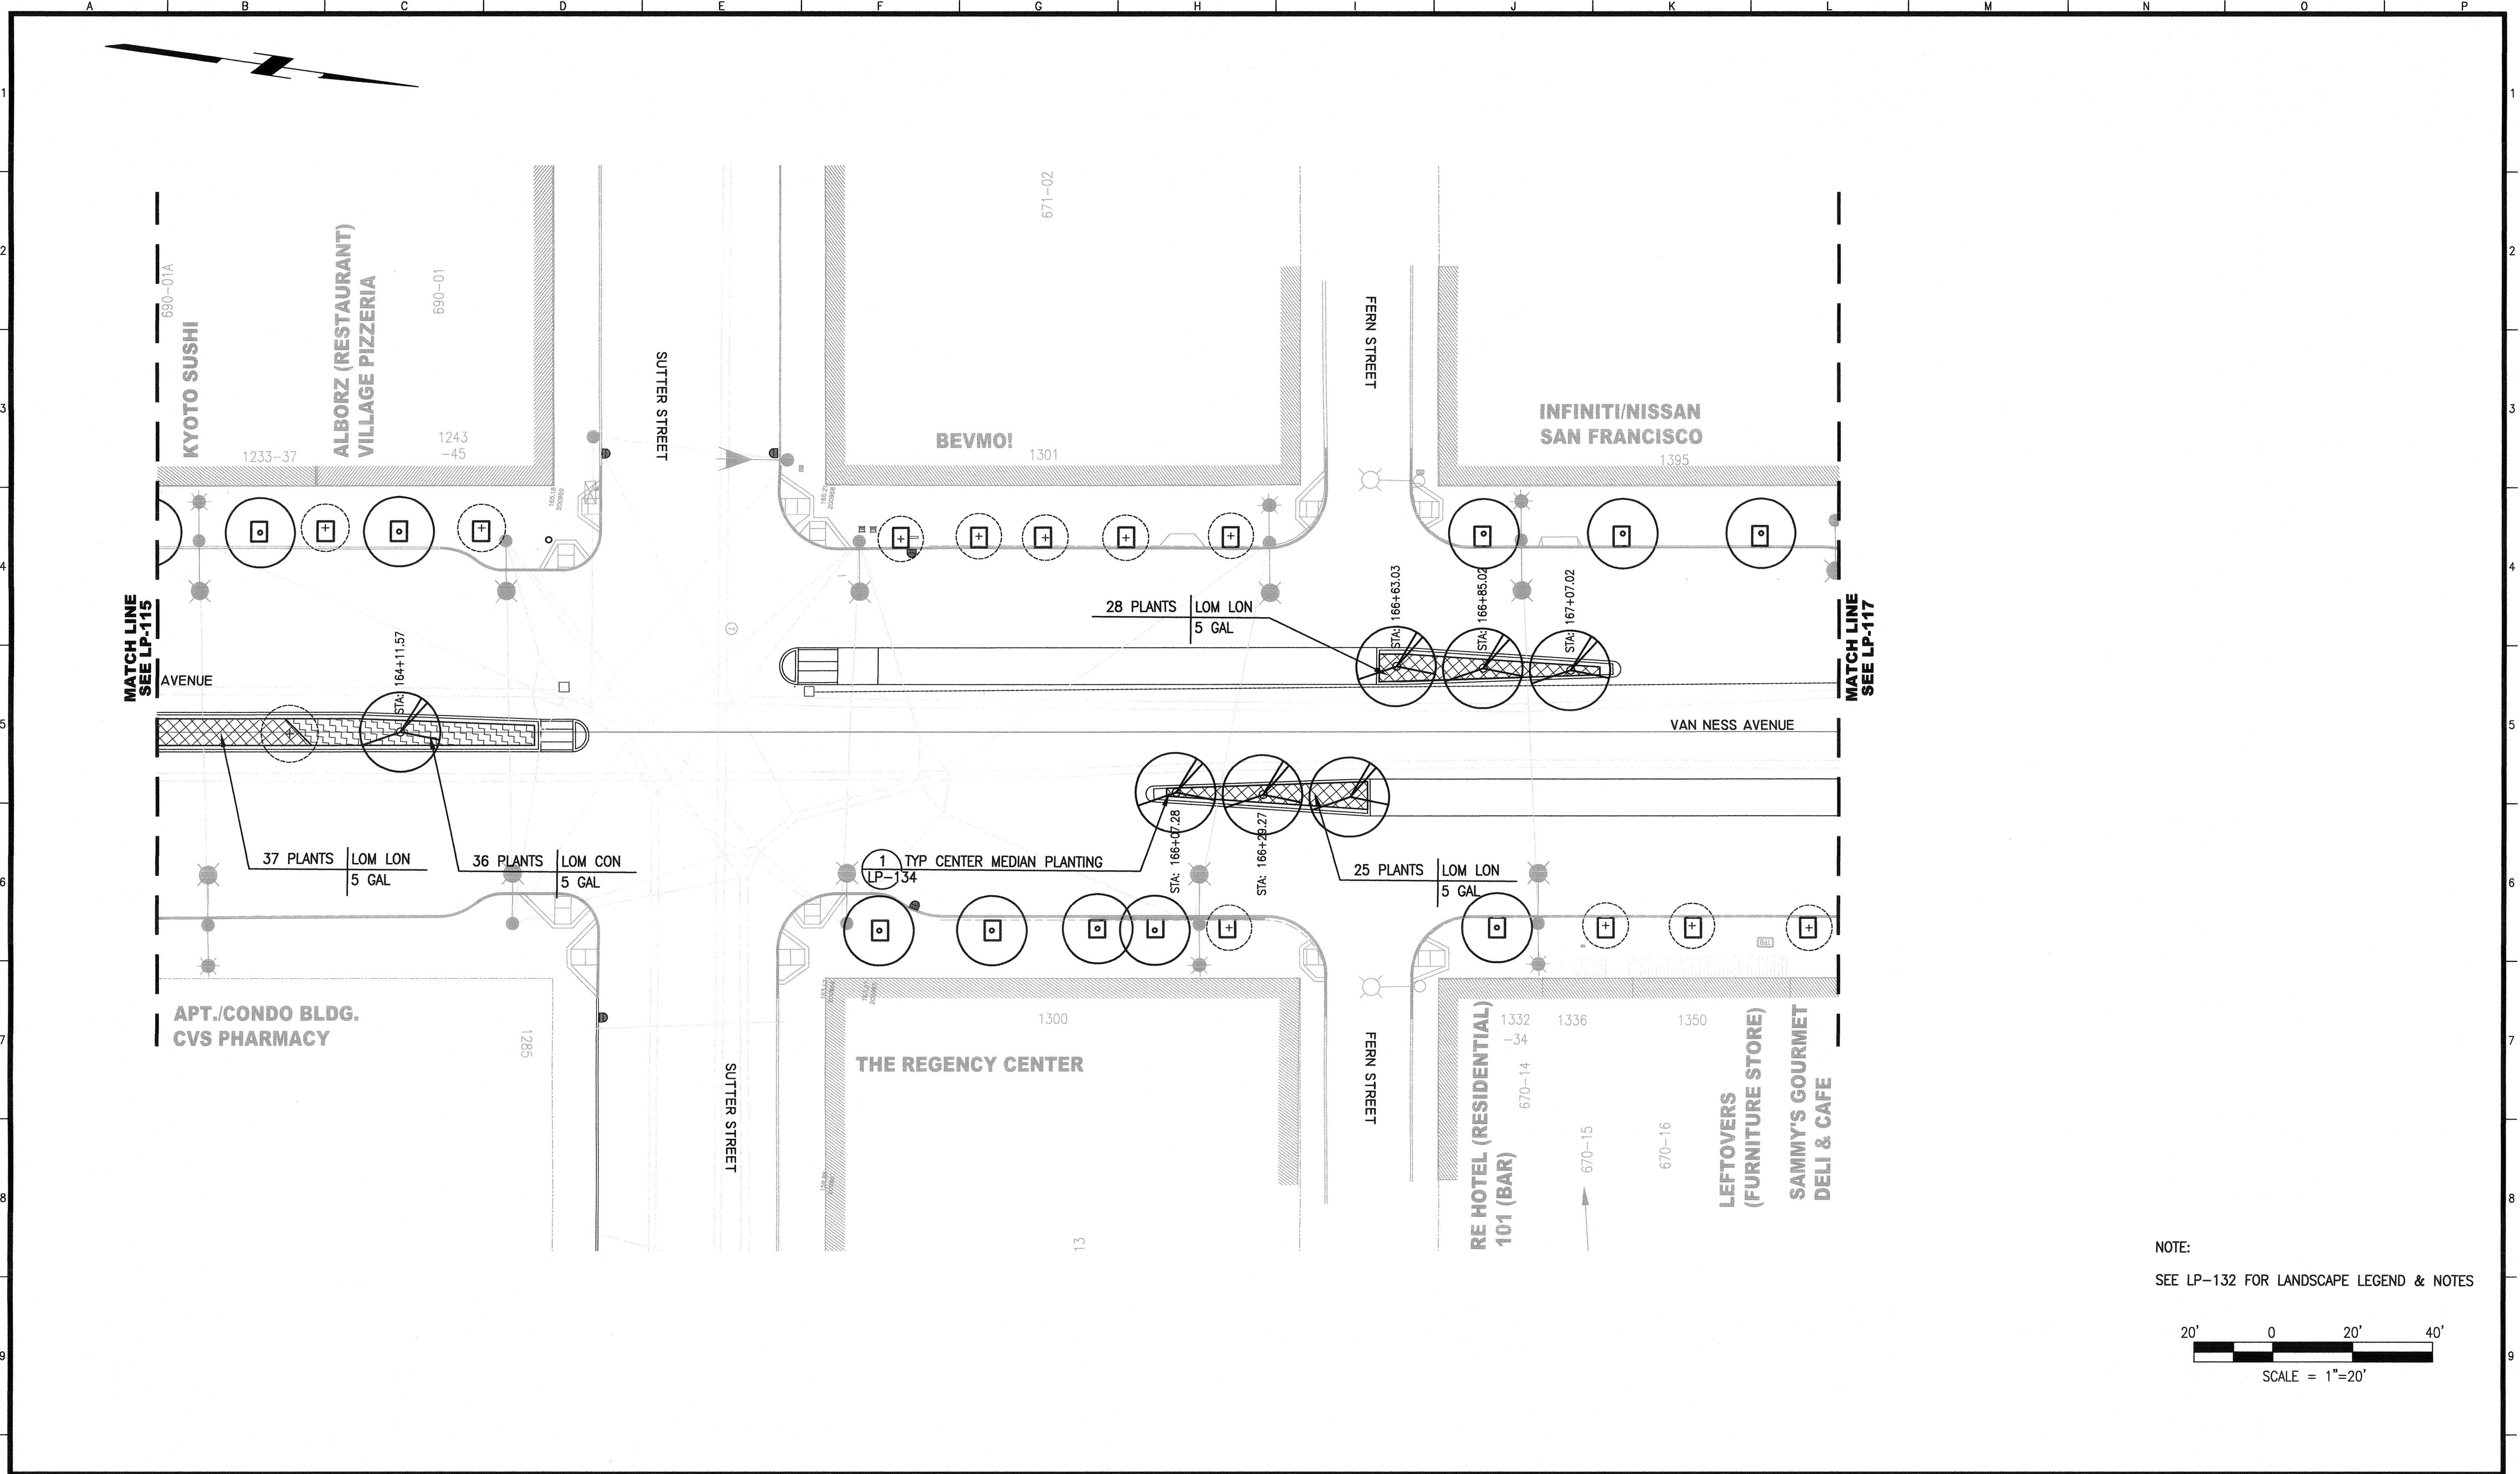


NOTE:
SEE LP-132 FOR LANDSCAPE LEGEND & NOTES

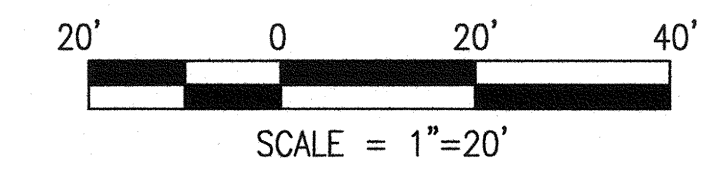

NO.	DATE	DESCRIPTION	BY	APP.
TABLE OF REVISIONS				
THIS DRAWING WAS LAST MODIFIED: 04/15/16 15:12, BY: KLenhart				

REFERENCE INFORMATION
& FILE NO. OF SURVEYS

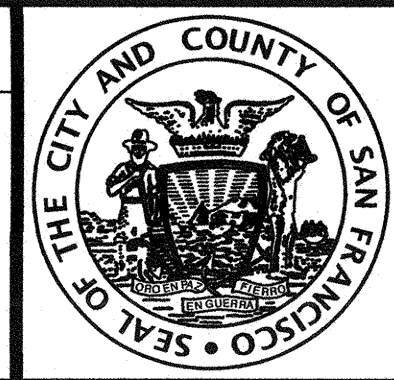

INFRASTRUCTURE DIVISION
DEPARTMENT OF PUBLIC WORKS
CITY AND COUNTY OF SAN FRANCISCO




DESIGNED: DATE: 04/2016
MK/TE
DRAWN: DATE: 04/2016
BJ/KS
CHECKED: DATE: 04/2016
MK

APPROVED
04/16
SECTION MANAGER
04/16
PRINCIPAL ARCHITECT


SCALE:
AS NOTED
SHEET OF SHEETS
OF

MUNI BUS RAPID TRANSIT SYSTEM
VAN NESS CORRIDOR TRANSIT IMPROVEMENT PROJECT
LANDSCAPE ARCHITECTURAL PLANTING PLAN
CTL 163+50 TO 167+75

CONTRACT NO. 2106J
DRAWING NO. LP-116
FILE NO. 102.589
REV. NO. 0

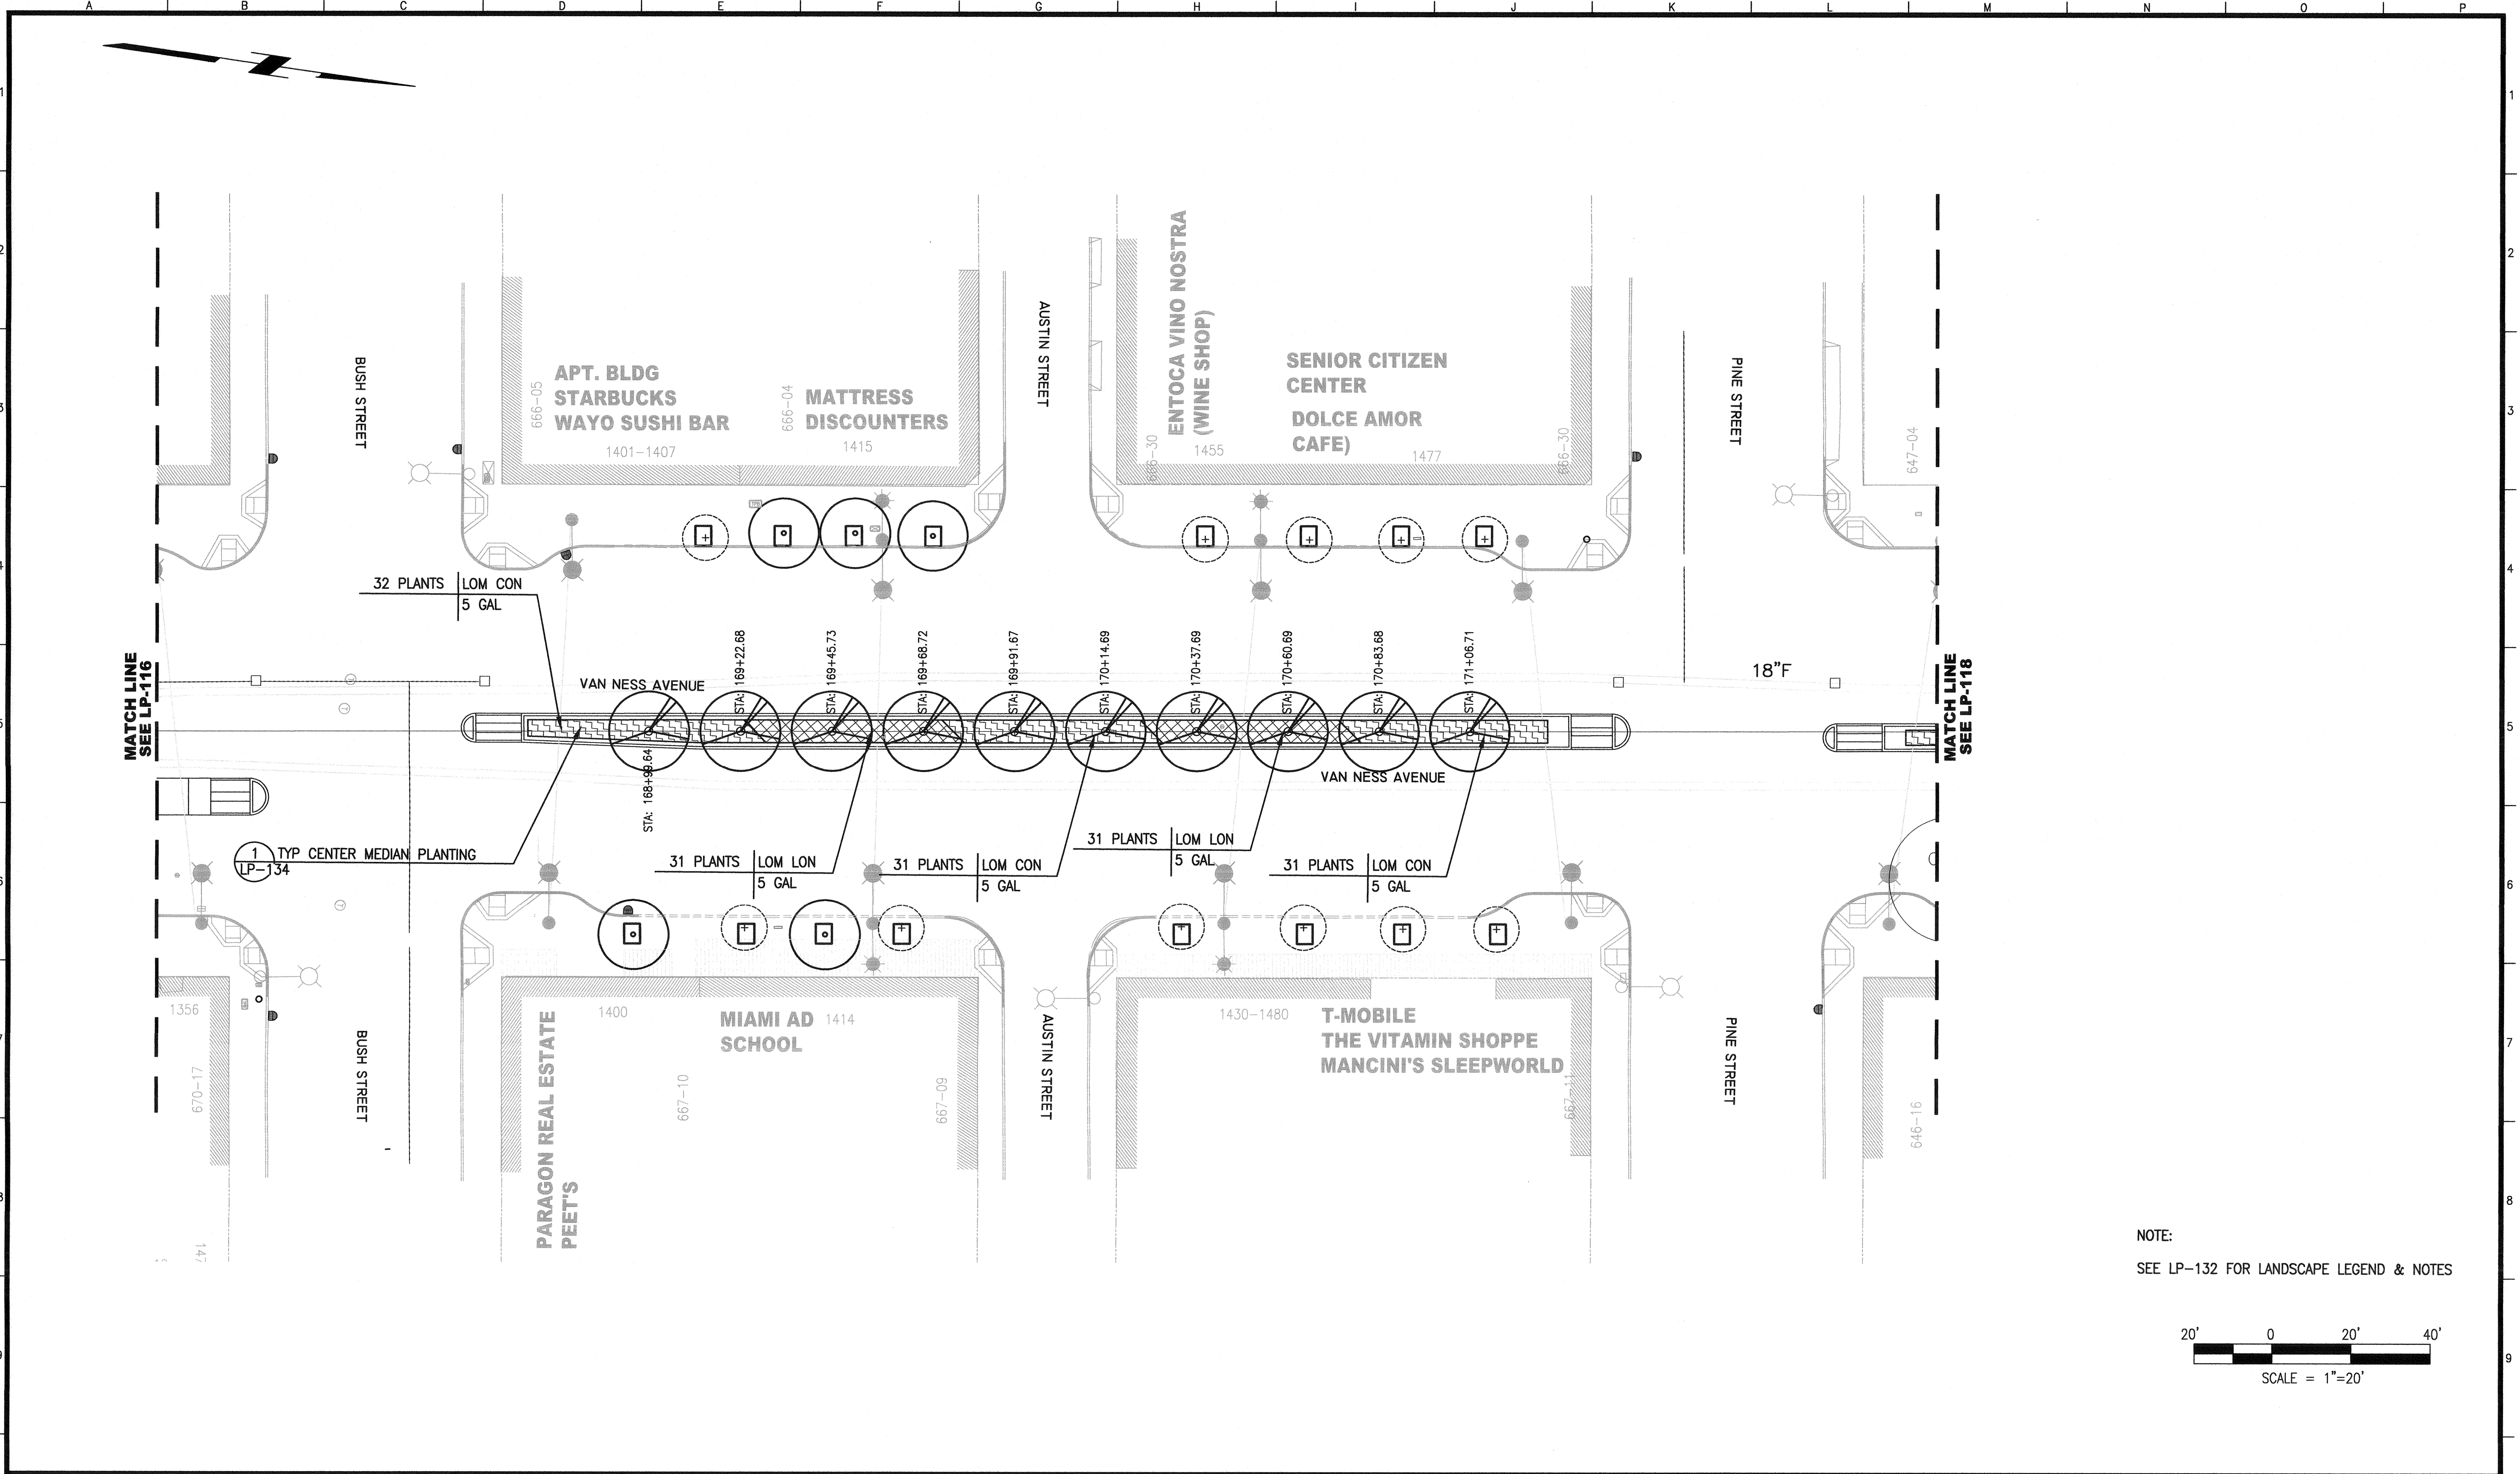

NOTE:
SEE LP-132 FOR LANDSCAPE LEGEND & NOTES

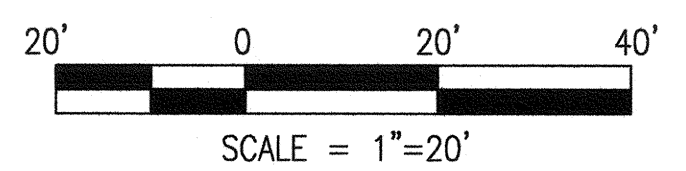

NO.	DATE	DESCRIPTION	BY	APP.
TABLE OF REVISIONS				
THIS DRAWING WAS LAST MODIFIED: 04/15/16 15:12, BY: KLenhart				

REFERENCE INFORMATION
& FILE NO. OF SURVEYS



INFRASTRUCTURE DIVISION
DEPARTMENT OF PUBLIC WORKS
CITY AND COUNTY OF SAN FRANCISCO




DESIGNED: DATE: MK/TE 04/2016
DRAWN: DATE: BJ/KS 04/2016
CHECKED: DATE: MK 04/2016

APPROVED: DATE: 04/16
SECTION MANAGER
PRINCIPAL ARCHITECT

SCALE:
AS NOTED
SHEET OF SHEETS
OF

MUNI BUS RAPID TRANSIT SYSTEM
VAN NESS CORRIDOR TRANSIT IMPROVEMENT PROJECT
LANDSCAPE ARCHITECTURAL PLANTING PLAN
CTL 167+75 TO 172+25

CONTRACT NO. 2106J
DRAWING NO. LP-117
FILE NO. 102.590
REV. NO. 0

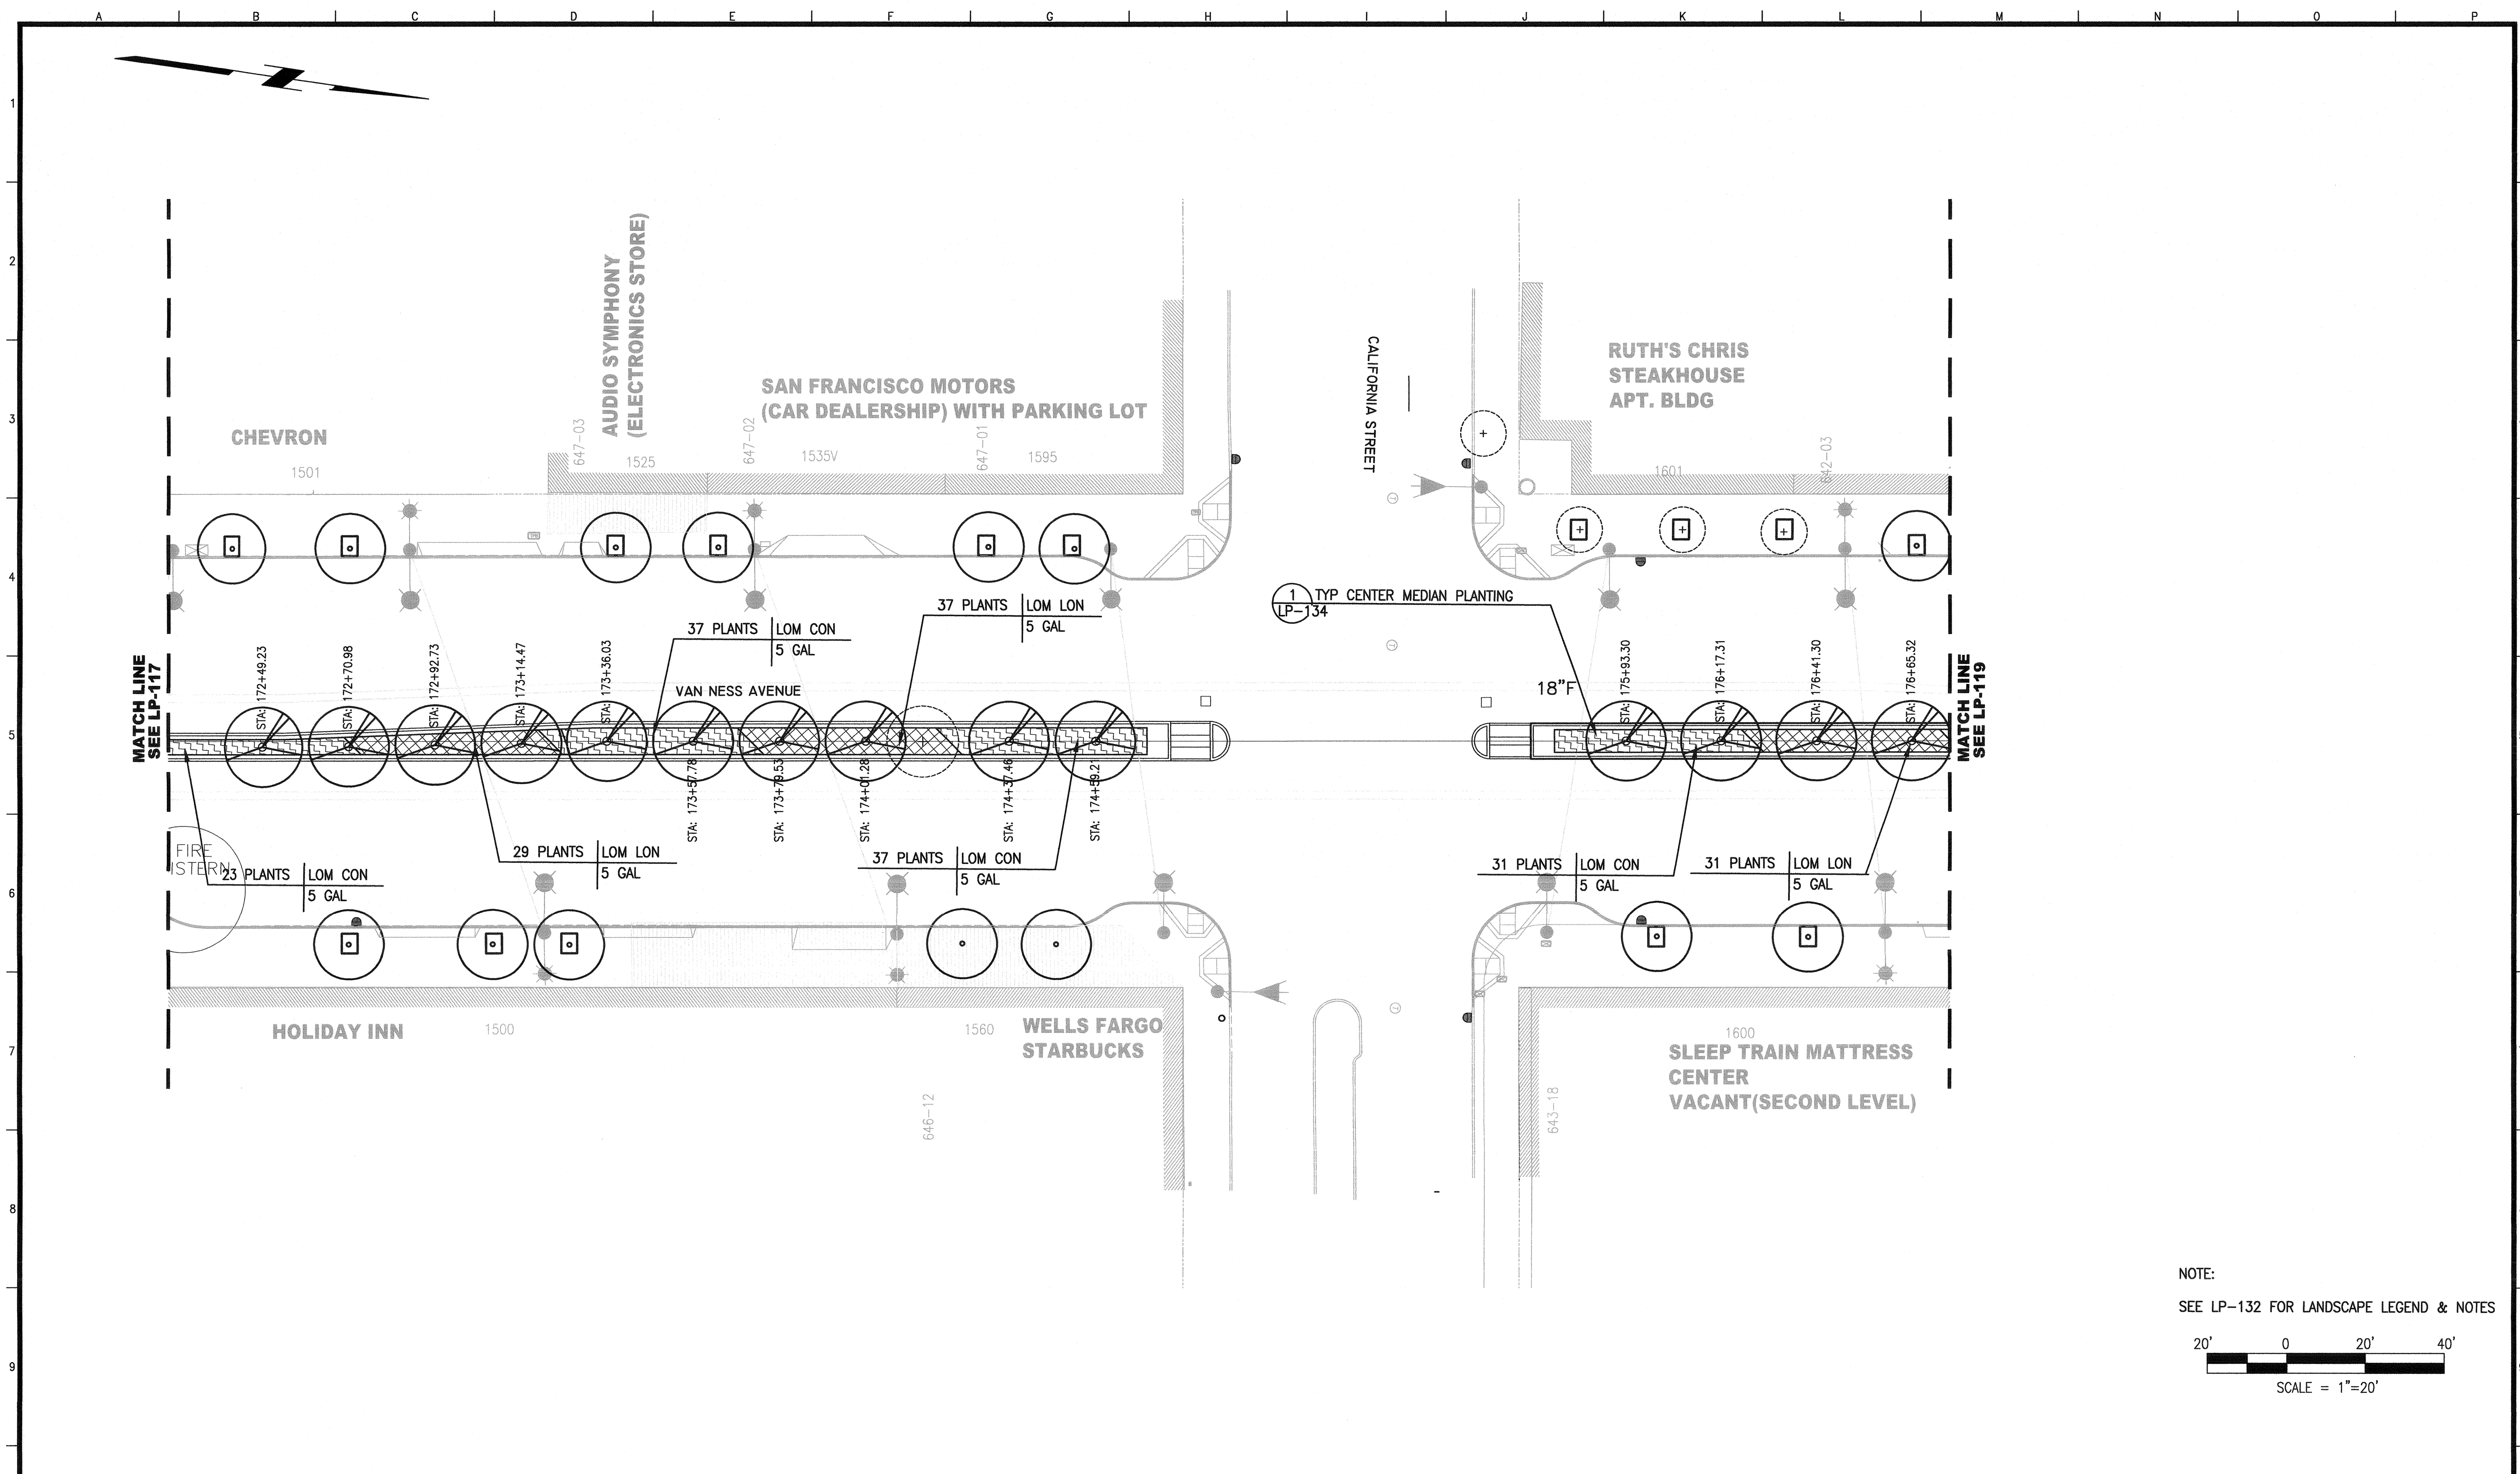

NOTE:
 SEE LP-132 FOR LANDSCAPE LEGEND & NOTES

SCALE = 1"=20'

NO.	DATE	DESCRIPTION	BY	APP.
TABLE OF REVISIONS				
THIS DRAWING WAS LAST MODIFIED: 04/15/16 15:12, BY: KLenhart				

REFERENCE INFORMATION
 & FILE NO. OF SURVEYS



INFRASTRUCTURE DIVISION
 DEPARTMENT OF PUBLIC WORKS
 CITY AND COUNTY OF SAN FRANCISCO




DESIGNED: MK/TE	DATE: 04/2016	APPROVED: [Signature]	DATE: 04/16
DRAWN: BJ/KS	DATE: 04/2016	SECTION MANAGER: [Signature]	DATE: 04/16
CHECKED: MK	DATE: 04/2016	PRINCIPAL ARCHITECT: [Signature]	DATE: 04/16


SCALE:
 AS NOTED
 SHEET OF SHEETS
 OF

MUNI BUS RAPID TRANSIT SYSTEM
 VAN NESS CORRIDOR TRANSIT IMPROVEMENT PROJECT
 LANDSCAPE ARCHITECTURAL PLANTING PLAN
 CTL 172+25 TO 176+75

CONTRACT NO. 2106J
 DRAWING NO. LP-118
 FILE NO. 102.591
 REV. NO. 0

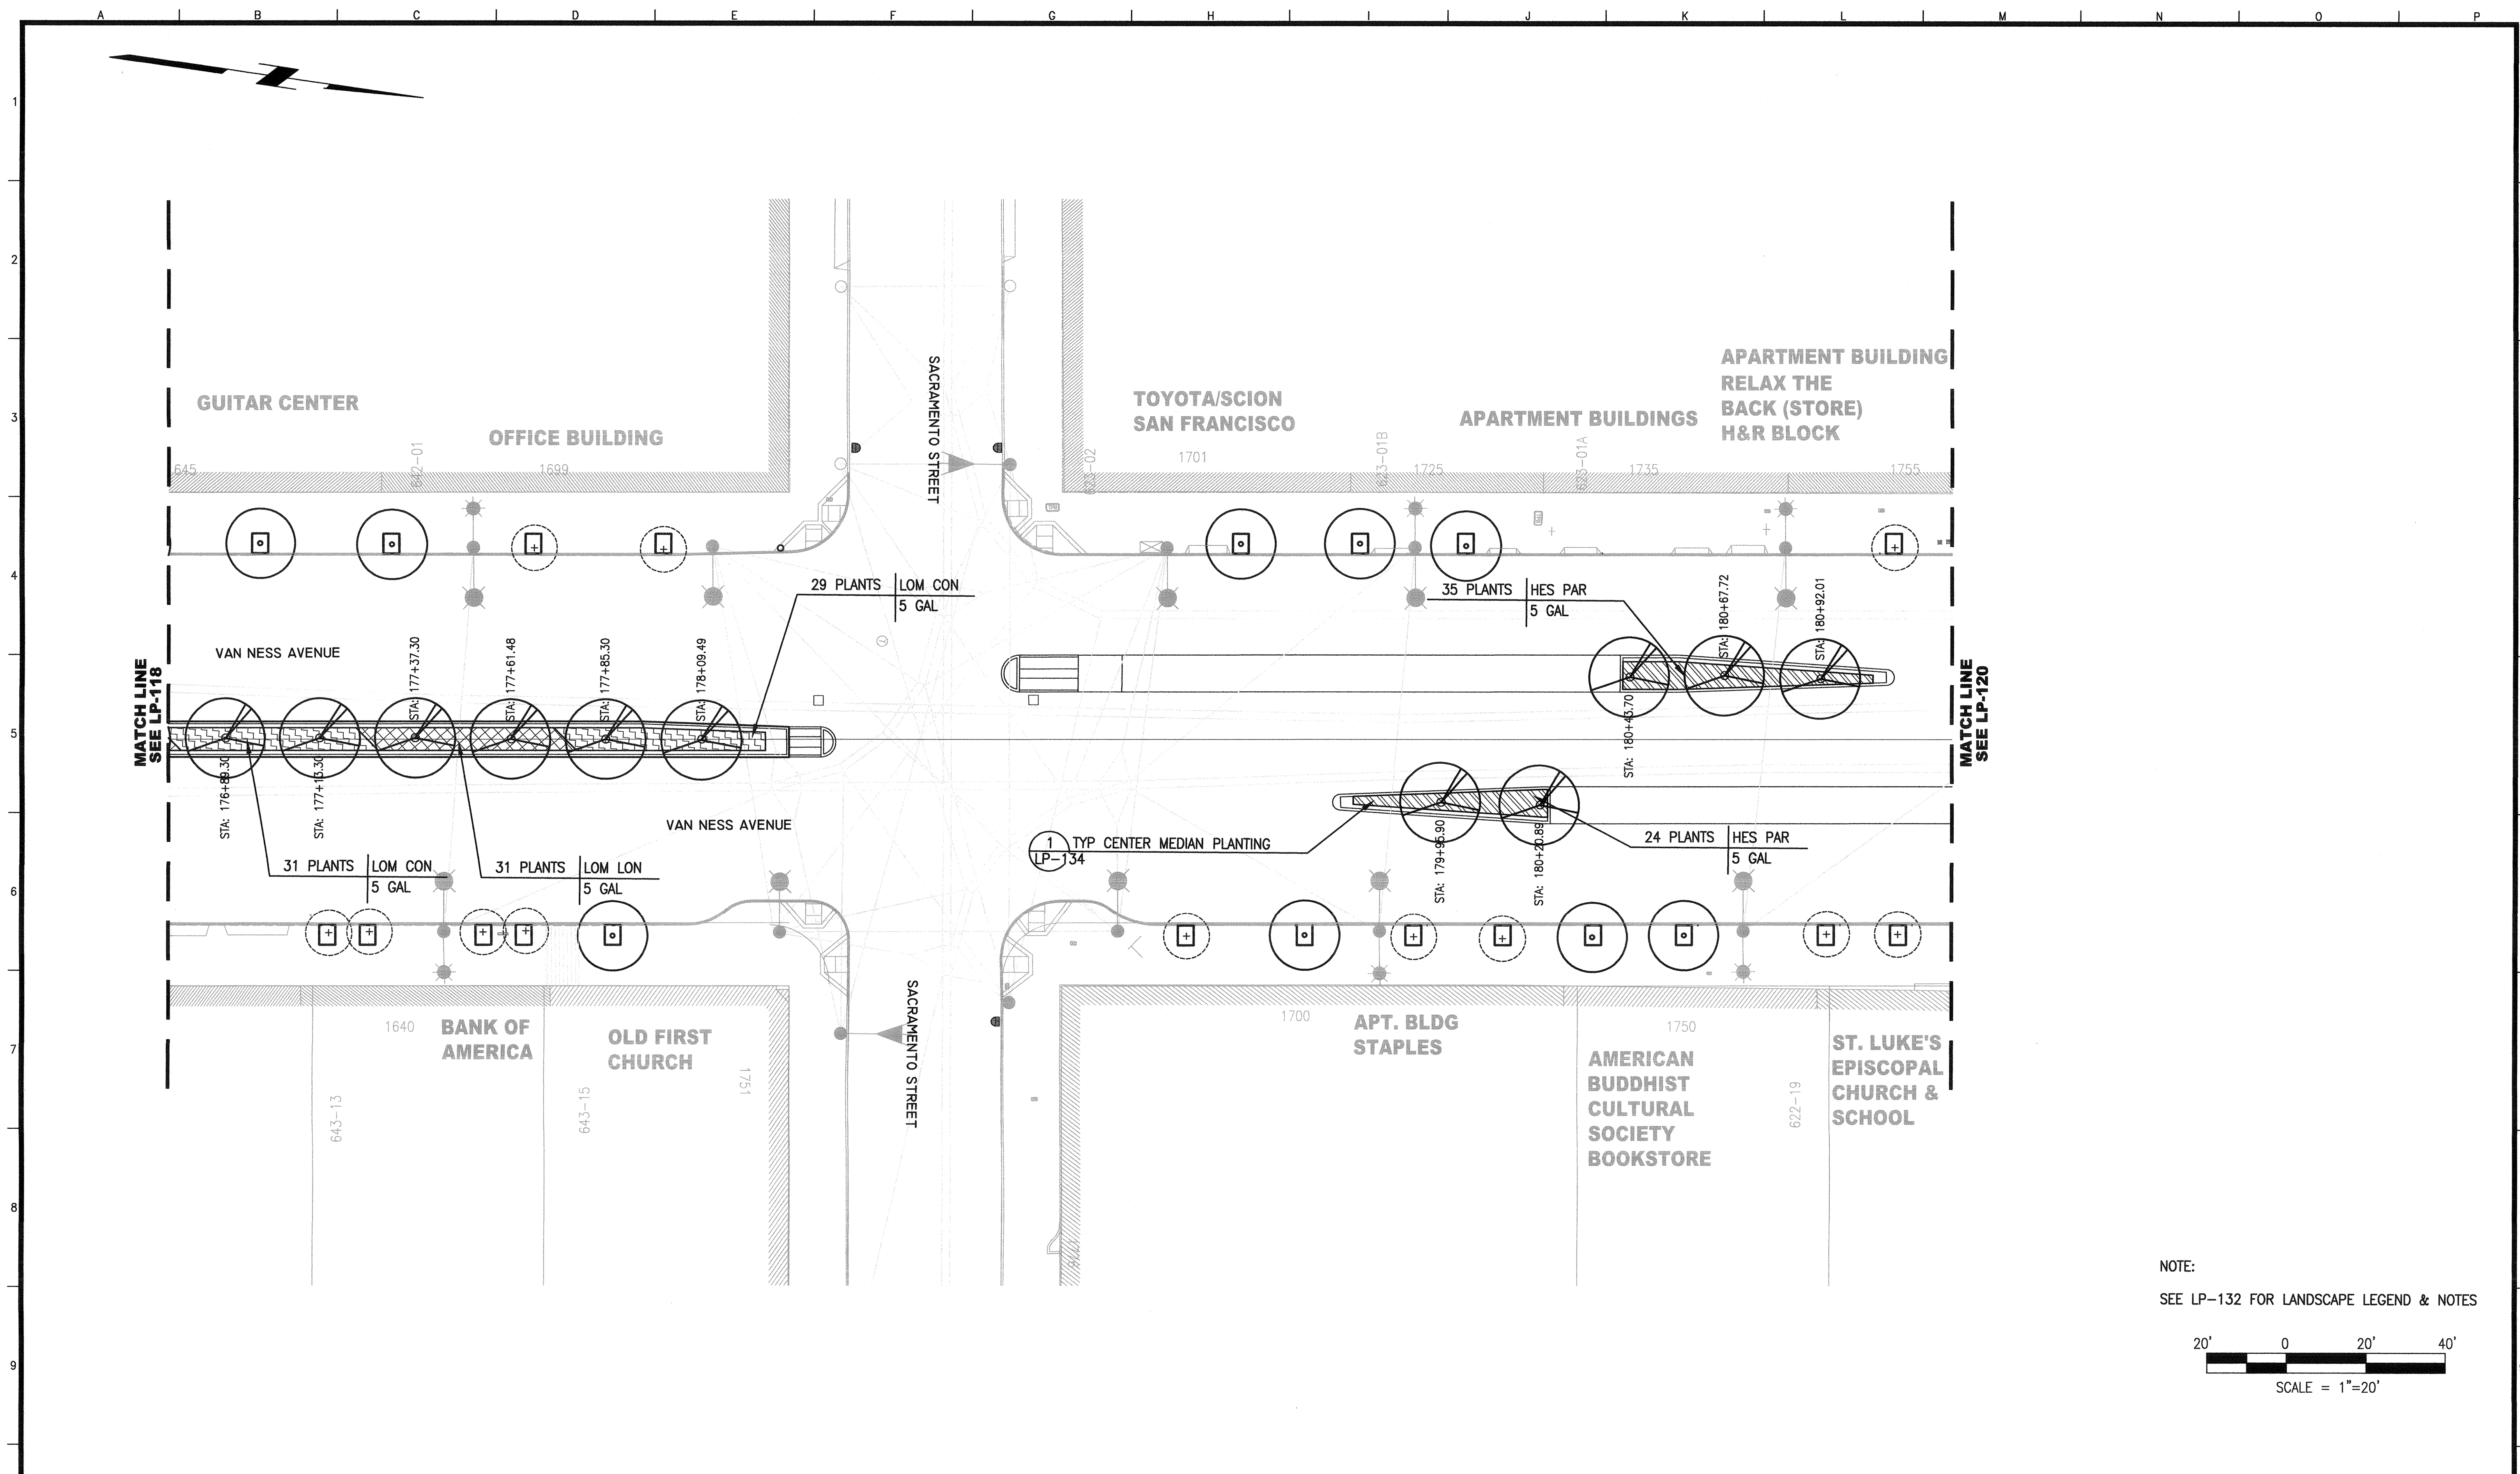


NOTE:
SEE LP-132 FOR LANDSCAPE LEGEND & NOTES

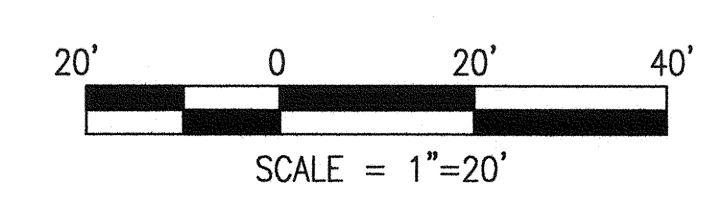


NO.	DATE	DESCRIPTION	BY	APP.
TABLE OF REVISIONS				
THIS DRAWING WAS LAST MODIFIED: 04/15/16 15:12, BY: KLenhart				

REFERENCE INFORMATION
& FILE NO. OF SURVEYS

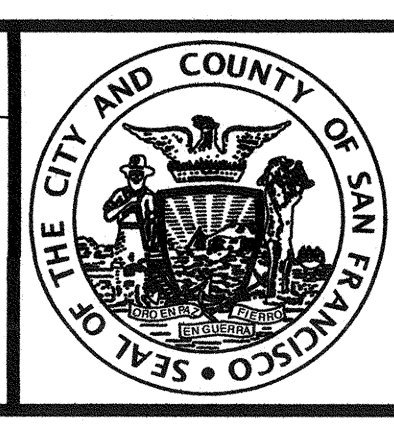

INFRASTRUCTURE DIVISION
DEPARTMENT OF PUBLIC WORKS
CITY AND COUNTY OF SAN FRANCISCO

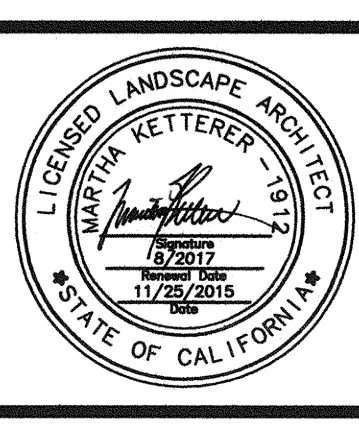


DESIGNED: DATE: 04/2016
MK/TE
DRAWN: DATE: 04/2016
BJ/KS
CHECKED: DATE: 04/2016
MK

APPROVED
SECTION MANAGER
PRINCIPAL ARCHITECT


SCALE:
AS NOTED
SHEET OF SHEETS
OF

MUNI BUS RAPID TRANSIT SYSTEM
VAN NESS CORRIDOR TRANSIT IMPROVEMENT PROJECT
LANDSCAPE ARCHITECTURAL PLANTING PLAN
CTL 176+75 TO 181+25

CONTRACT NO. 2106J
DRAWING NO. LP-119
FILE NO. 102,592
REV. NO. 0

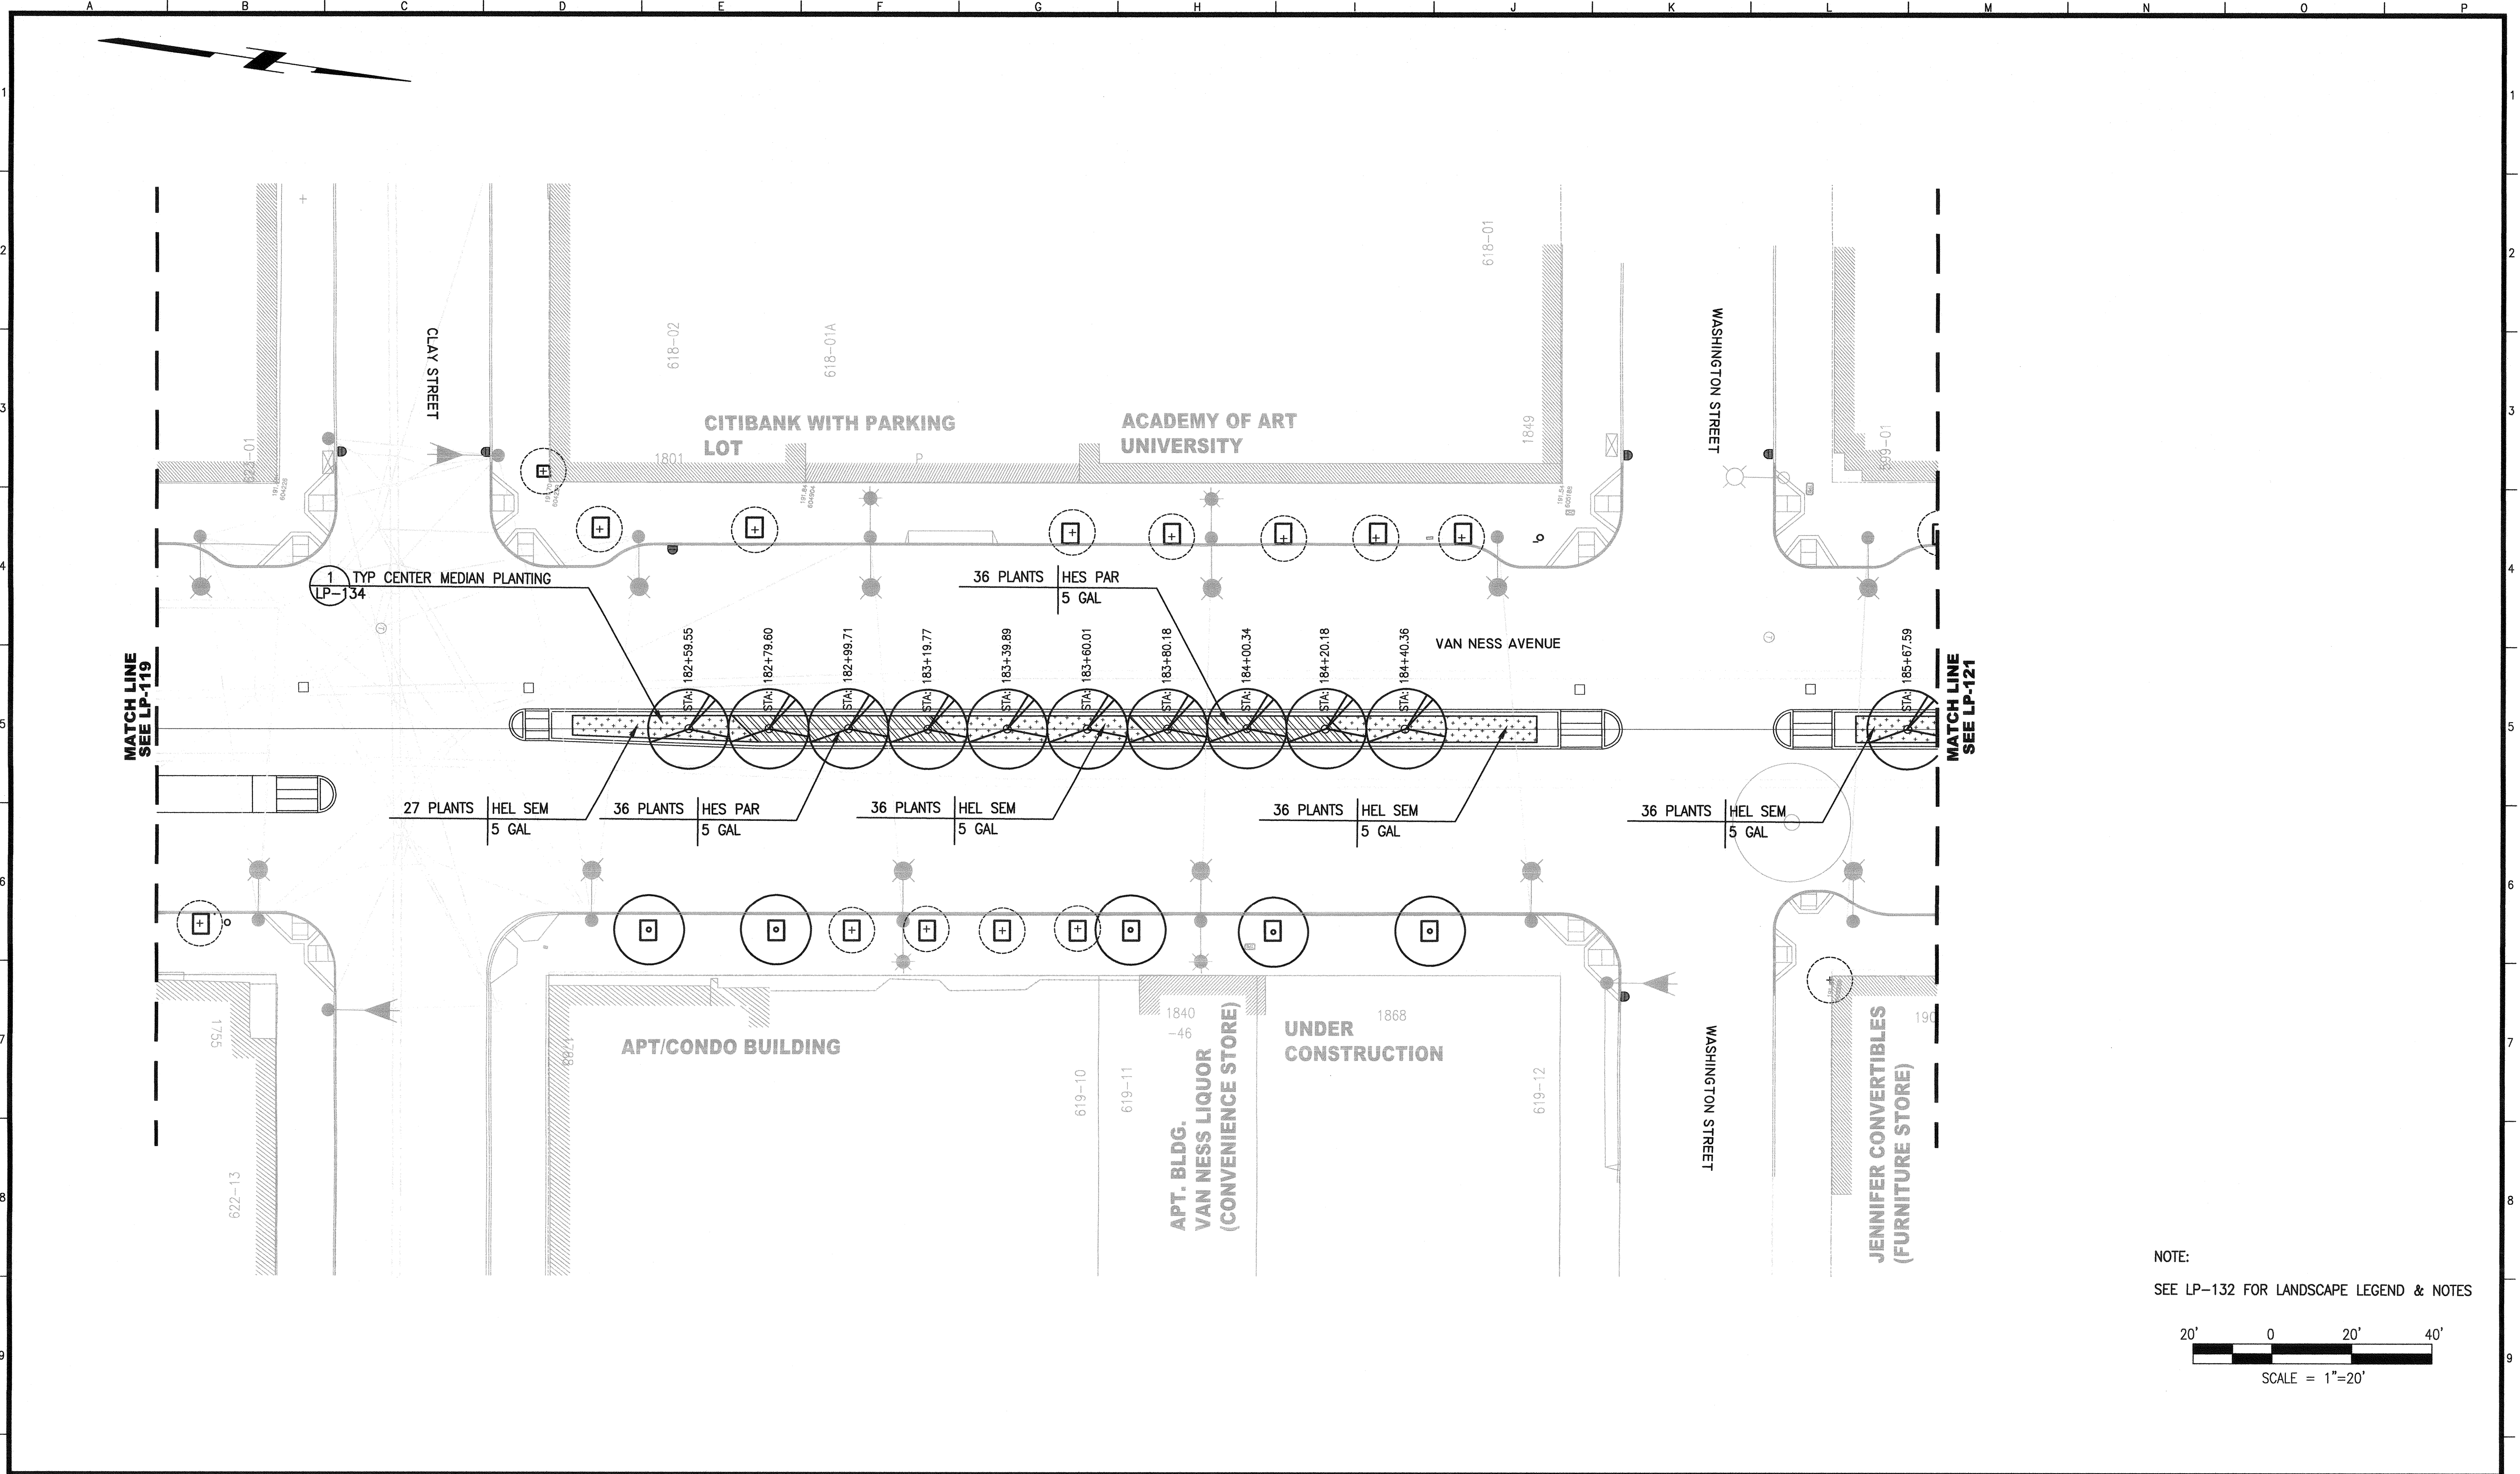

NOTE:
SEE LP-132 FOR LANDSCAPE LEGEND & NOTES

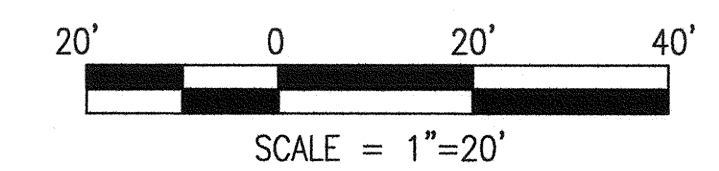

NO.	DATE	DESCRIPTION	BY	APP.
TABLE OF REVISIONS				
THIS DRAWING WAS LAST MODIFIED: 04/15/16 15:12, BY: KLenhart				

REFERENCE INFORMATION
& FILE NO. OF SURVEYS



INFRASTRUCTURE DIVISION
DEPARTMENT OF PUBLIC WORKS
CITY AND COUNTY OF SAN FRANCISCO



DESIGNED: DATE: MK/TE 04/2016
DRAWN: DATE: BJ/KS 04/2016
CHECKED: DATE: MK 04/2016


APPROVED: DATE: 04/16
SECTION MANAGER
PRINCIPAL ARCHITECT

SCALE:
AS NOTED
SHEET OF SHEETS
OF


MUNI BUS RAPID TRANSIT SYSTEM
VAN NESS CORRIDOR TRANSIT IMPROVEMENT PROJECT
LANDSCAPE ARCHITECTURAL PLANTING PLAN
CTL 181+25 TO 185+75

CONTRACT NO. 2106J
DRAWING NO. LP-120
FILE NO. 102.593
REV. NO. 0

A B C D E F G H J K L M N O P

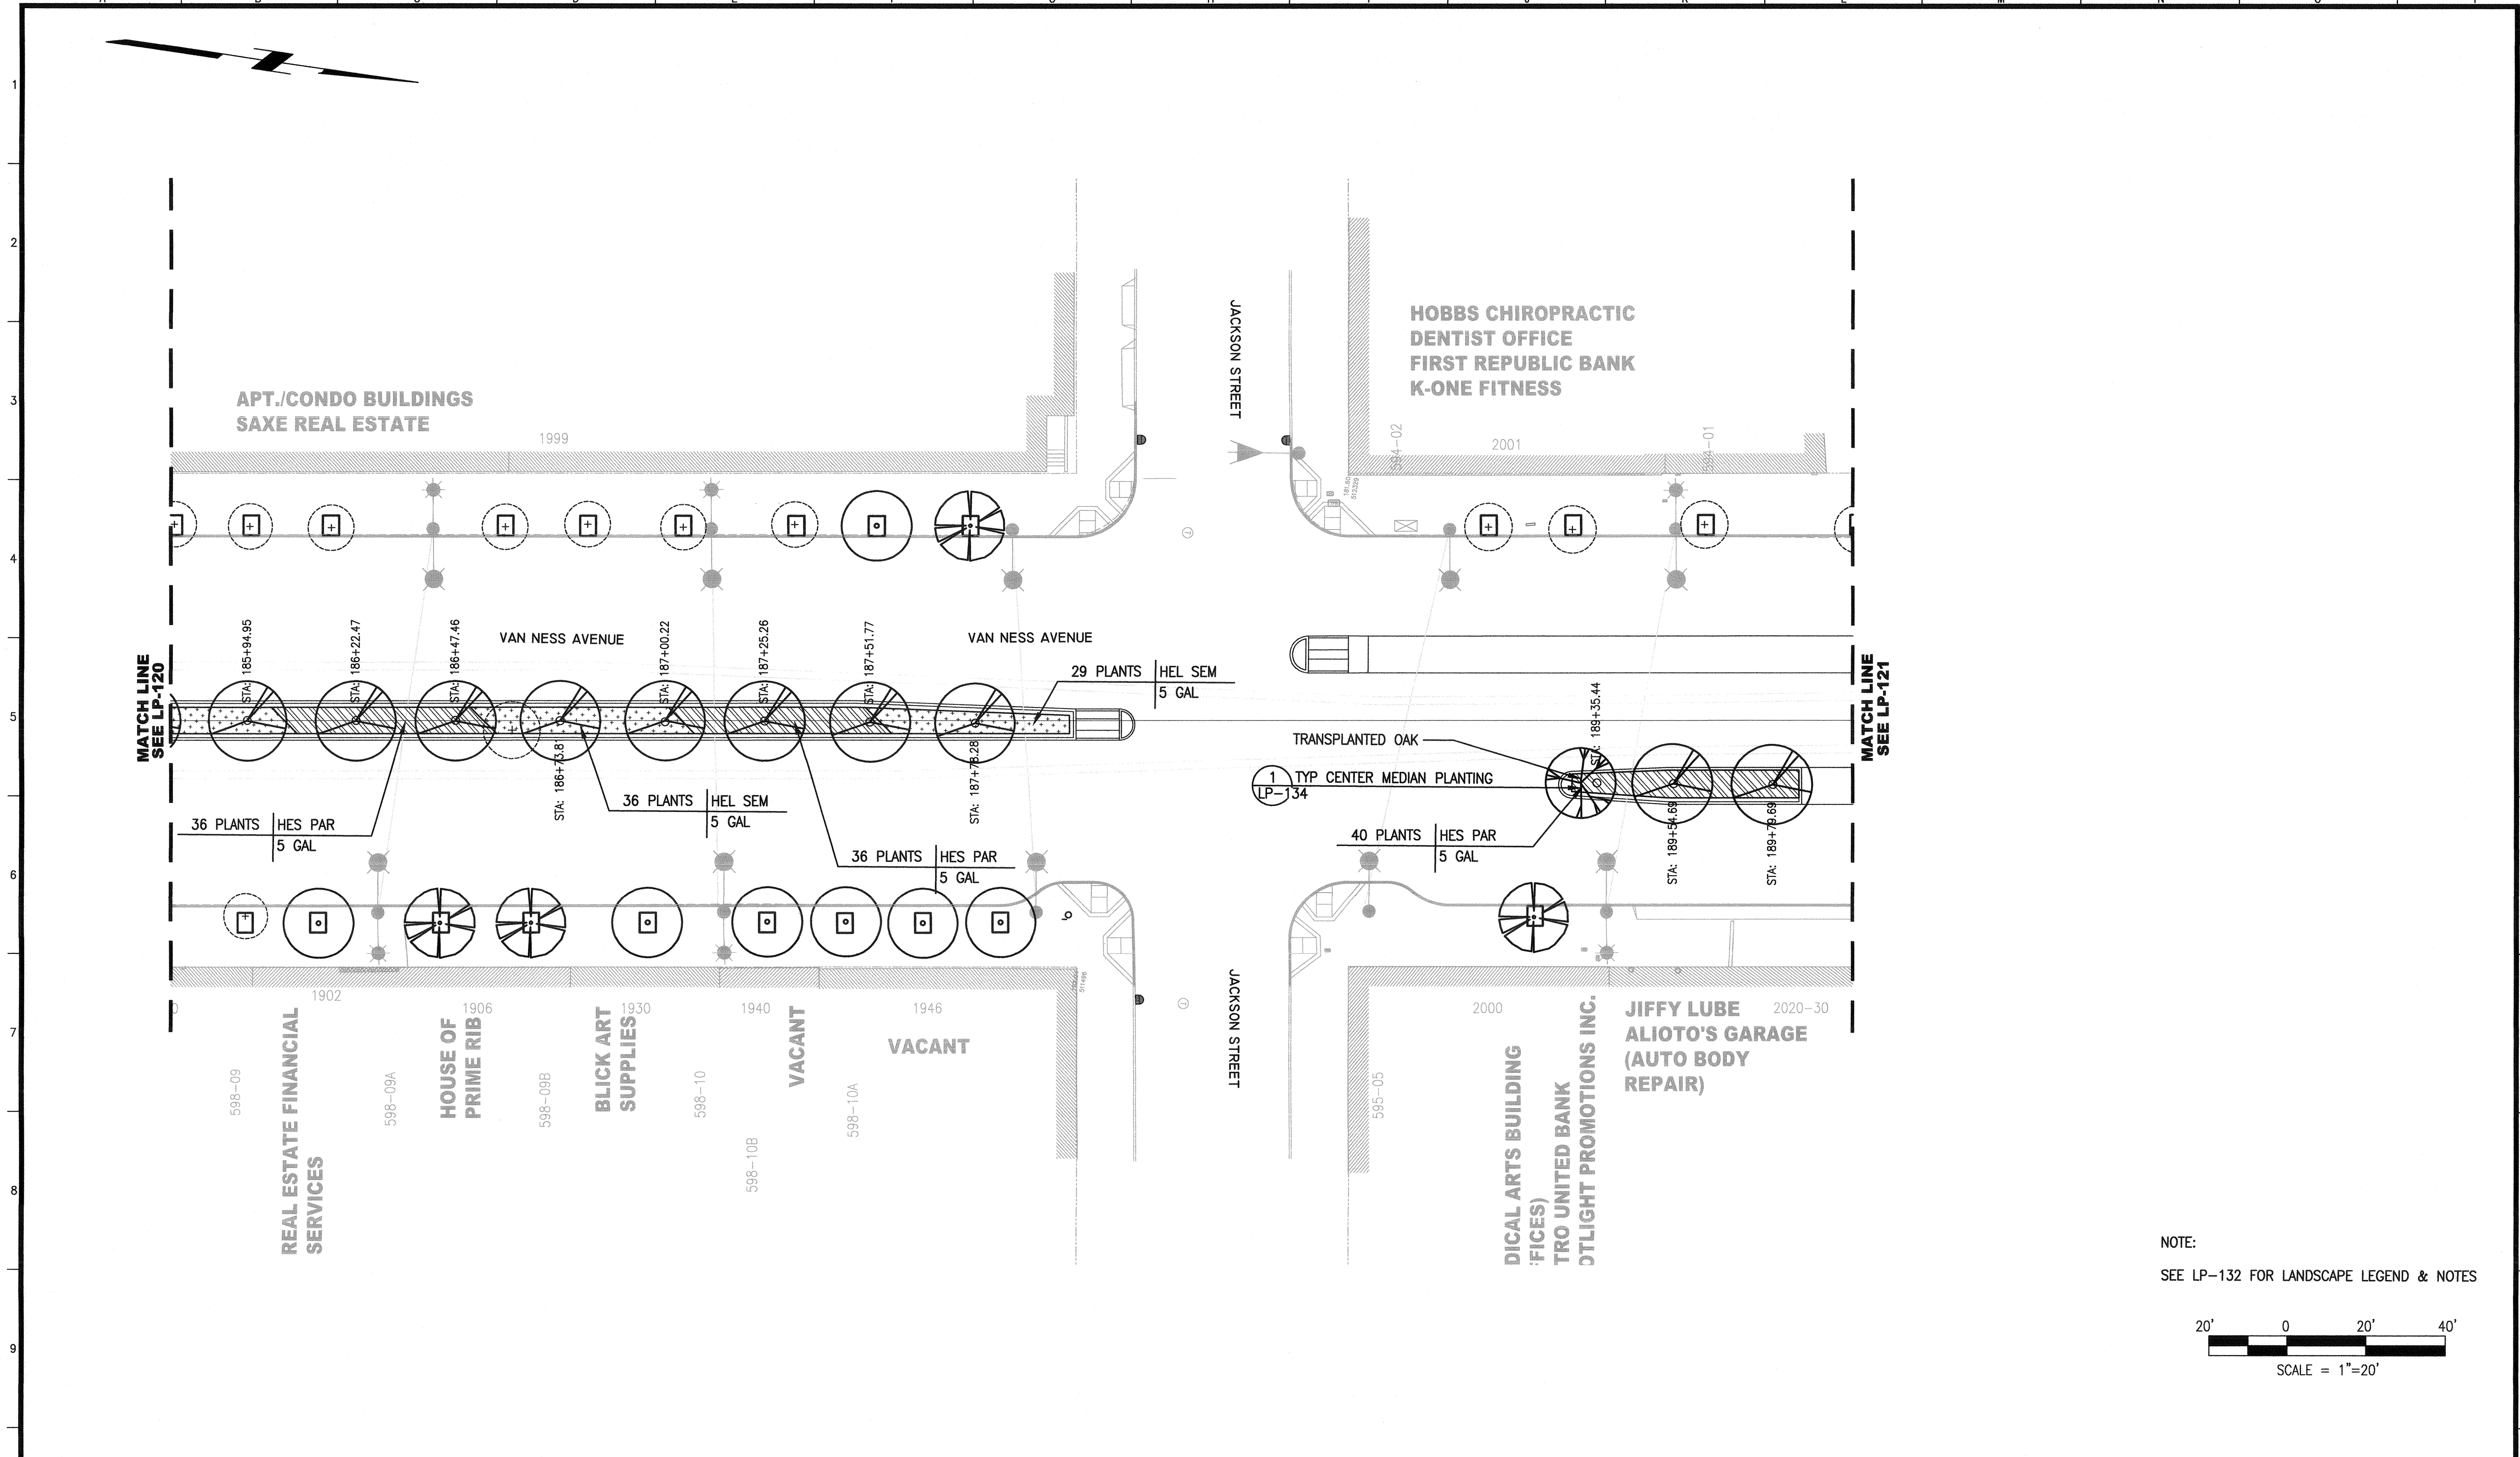


NOTE:
SEE LP-132 FOR LANDSCAPE LEGEND & NOTES

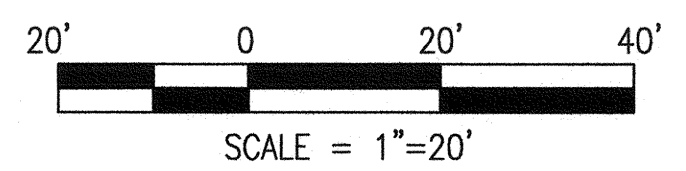

NO.	DATE	DESCRIPTION	BY	APP.
TABLE OF REVISIONS				
THIS DRAWING WAS LAST MODIFIED: 04/15/16 15:12, BY: KLenhart				

REFERENCE INFORMATION
& FILE NO. OF SURVEYS

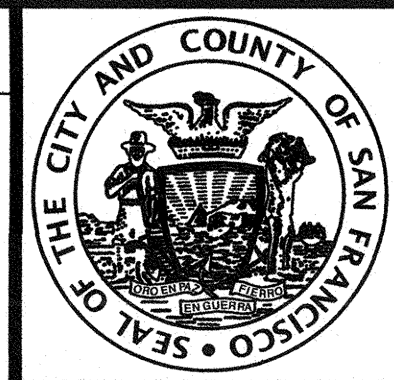

INFRASTRUCTURE DIVISION
DEPARTMENT OF PUBLIC WORKS
CITY AND COUNTY OF SAN FRANCISCO




DESIGNED: DATE: MK/TE 04/2016
DRAWN: DATE: BJ/KS 04/2016
CHECKED: DATE: MK 04/2016

APPROVED
SECTION MANAGER 04/16
PRINCIPAL ARCHITECT 04/16


SCALE:
AS NOTED
SHEET OF SHEETS
OF

MUNI BUS RAPID TRANSIT SYSTEM
VAN NESS CORRIDOR TRANSIT IMPROVEMENT PROJECT
LANDSCAPE ARCHITECTURAL PLANTING PLAN
CTL 185+75 TO 190+00

CONTRACT NO. 2106J
DRAWING NO. LP-121
FILE NO. 102,594
REV. NO. 0

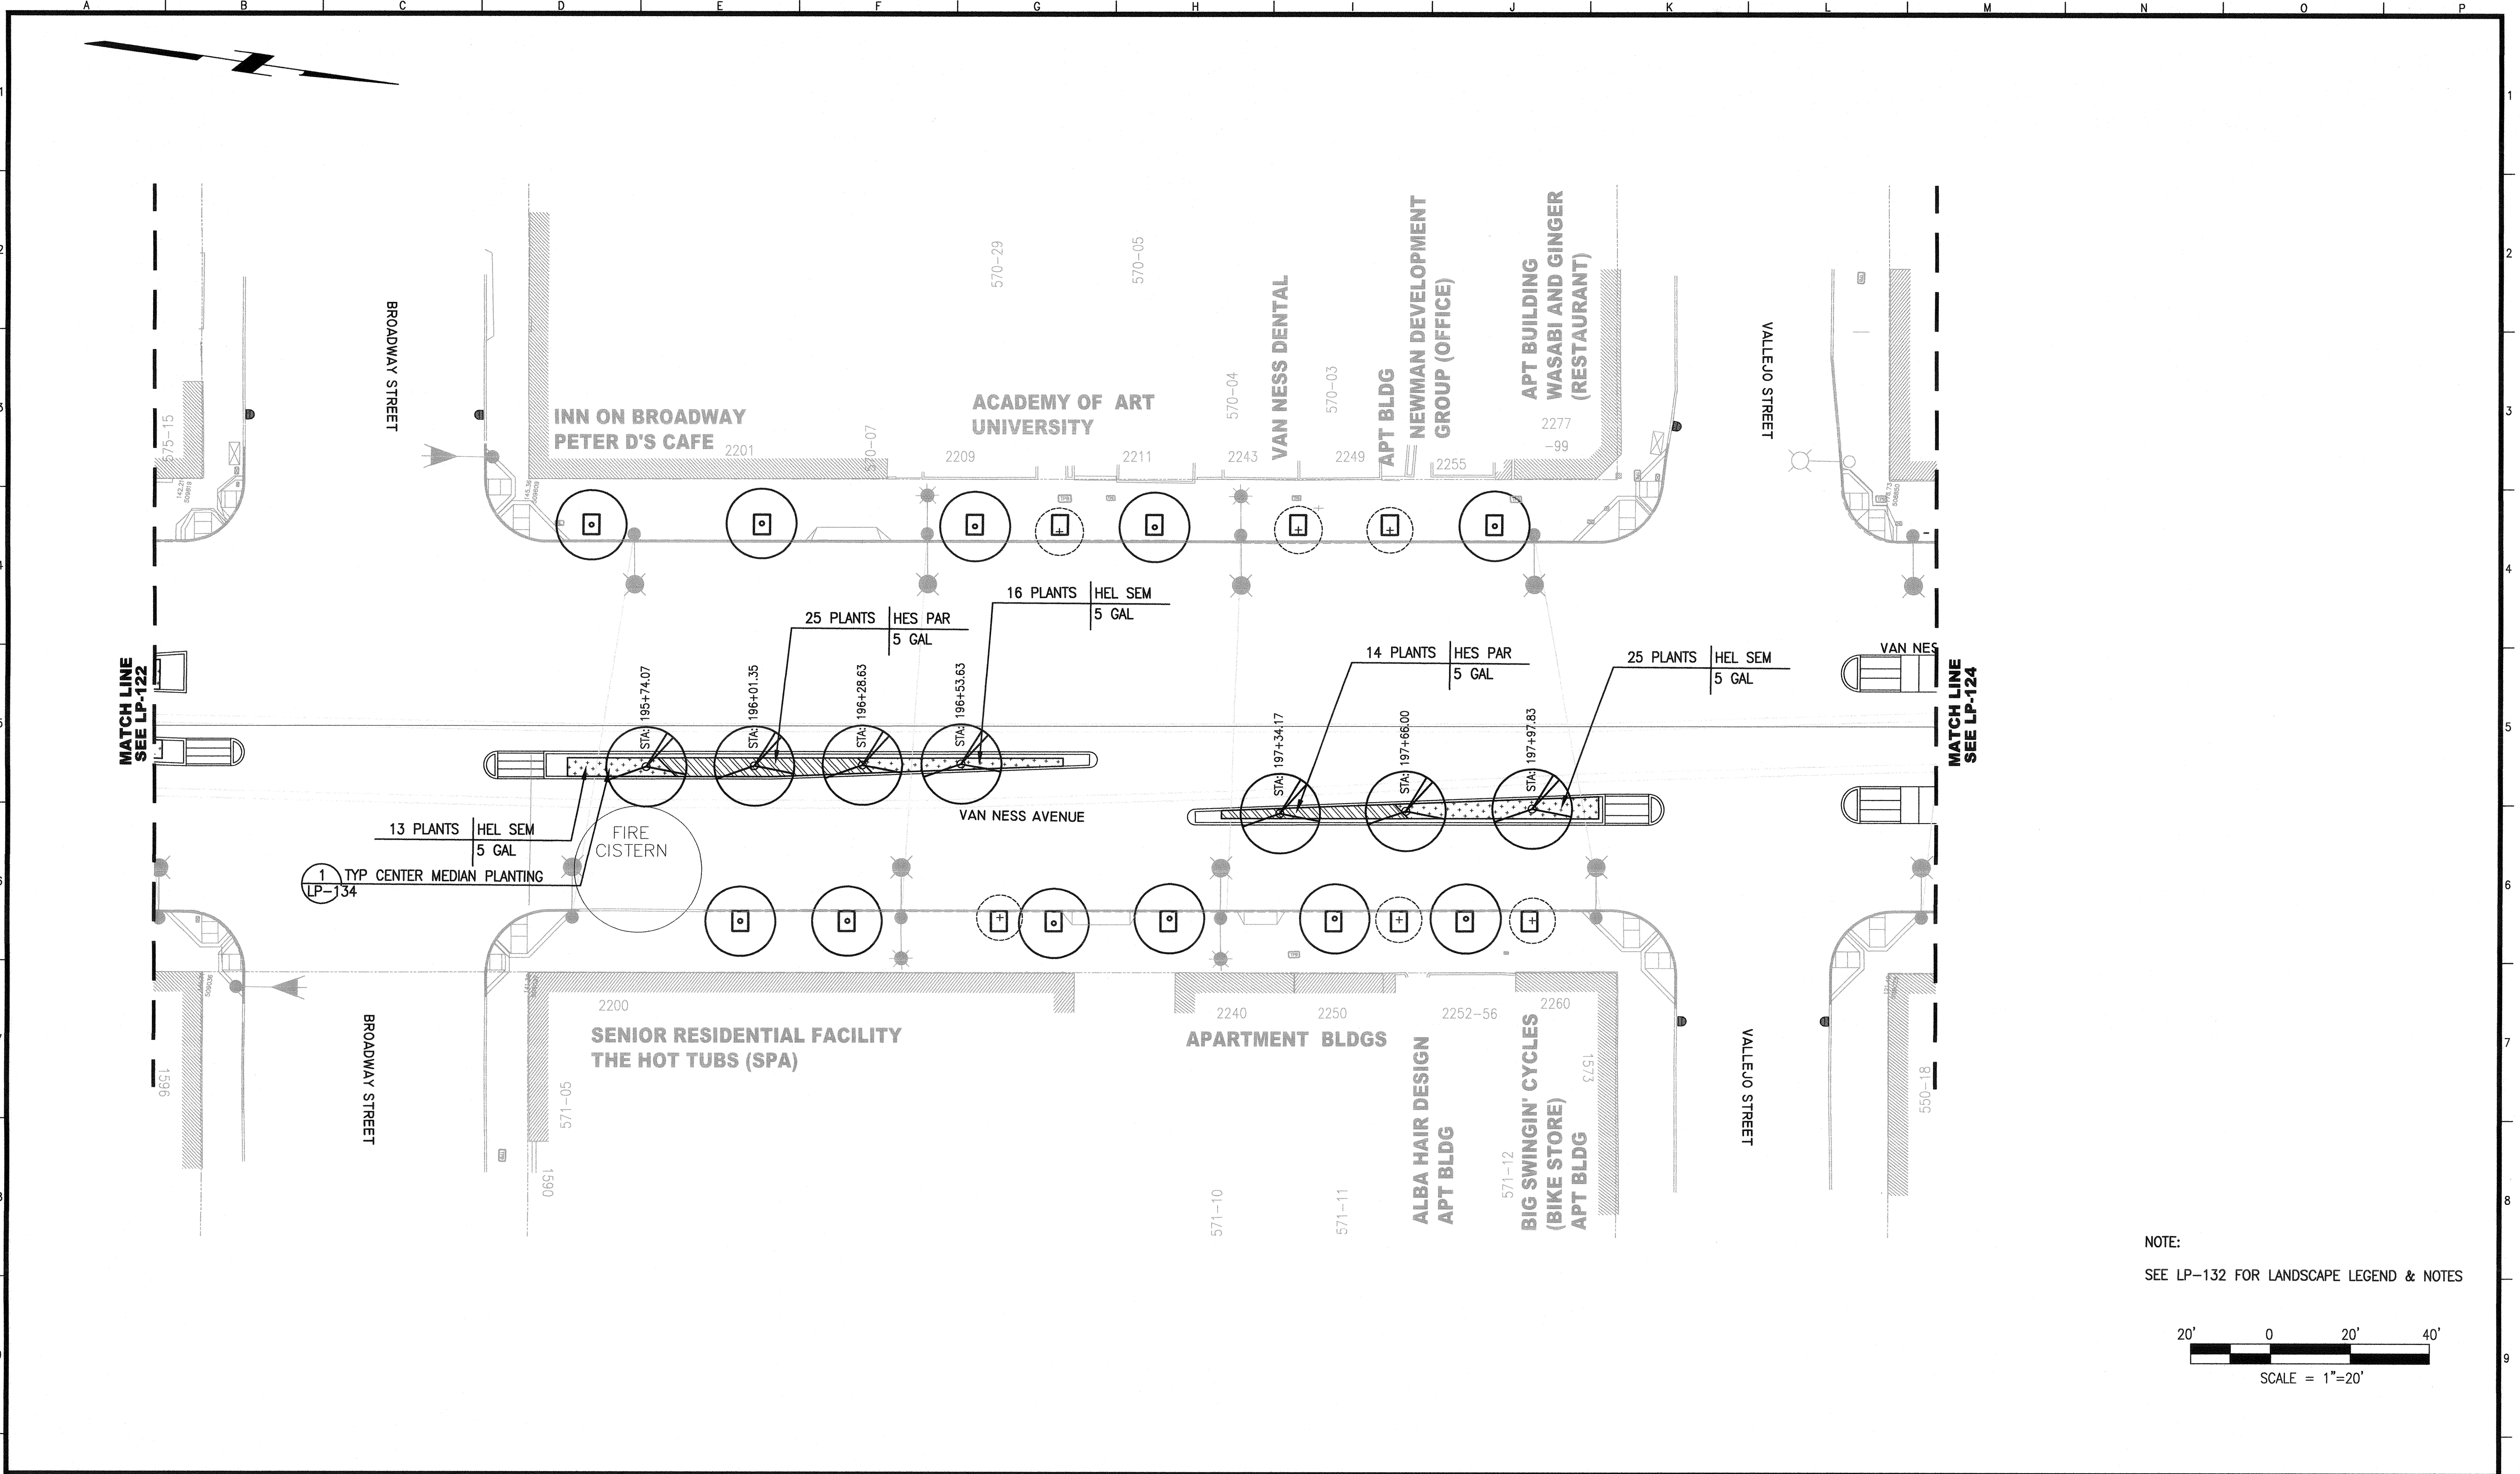

NOTE:
SEE LP-132 FOR LANDSCAPE LEGEND & NOTES

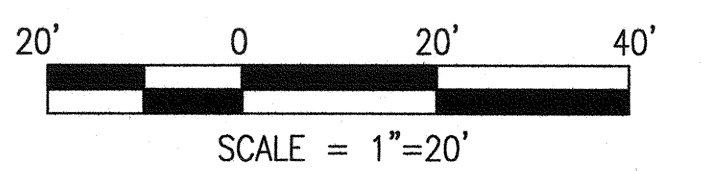

NO.	DATE	DESCRIPTION	BY	APP.
TABLE OF REVISIONS				
THIS DRAWING WAS LAST MODIFIED: 04/15/16 15:12, BY: KLenhart				

REFERENCE INFORMATION
& FILE NO. OF SURVEYS



INFRASTRUCTURE DIVISION
DEPARTMENT OF PUBLIC WORKS
CITY AND COUNTY OF SAN FRANCISCO




DESIGNED: DATE: 04/2016
DRAWN: DATE: 04/2016
CHECKED: DATE: 04/2016
MK

APPROVED
SECTION MANAGER
PRINCIPAL ARCHITECT


SCALE:
AS NOTED
SHEET OF SHEETS
OF

MUNI BUS RAPID TRANSIT SYSTEM
VAN NESS CORRIDOR TRANSIT IMPROVEMENT PROJECT
LANDSCAPE ARCHITECTURAL PLANTING PLAN
CTL 194+50 TO 199+00

CONTRACT NO. 2106J
DRAWING NO. LP-123
FILE NO. 102.596
REV. NO. 0

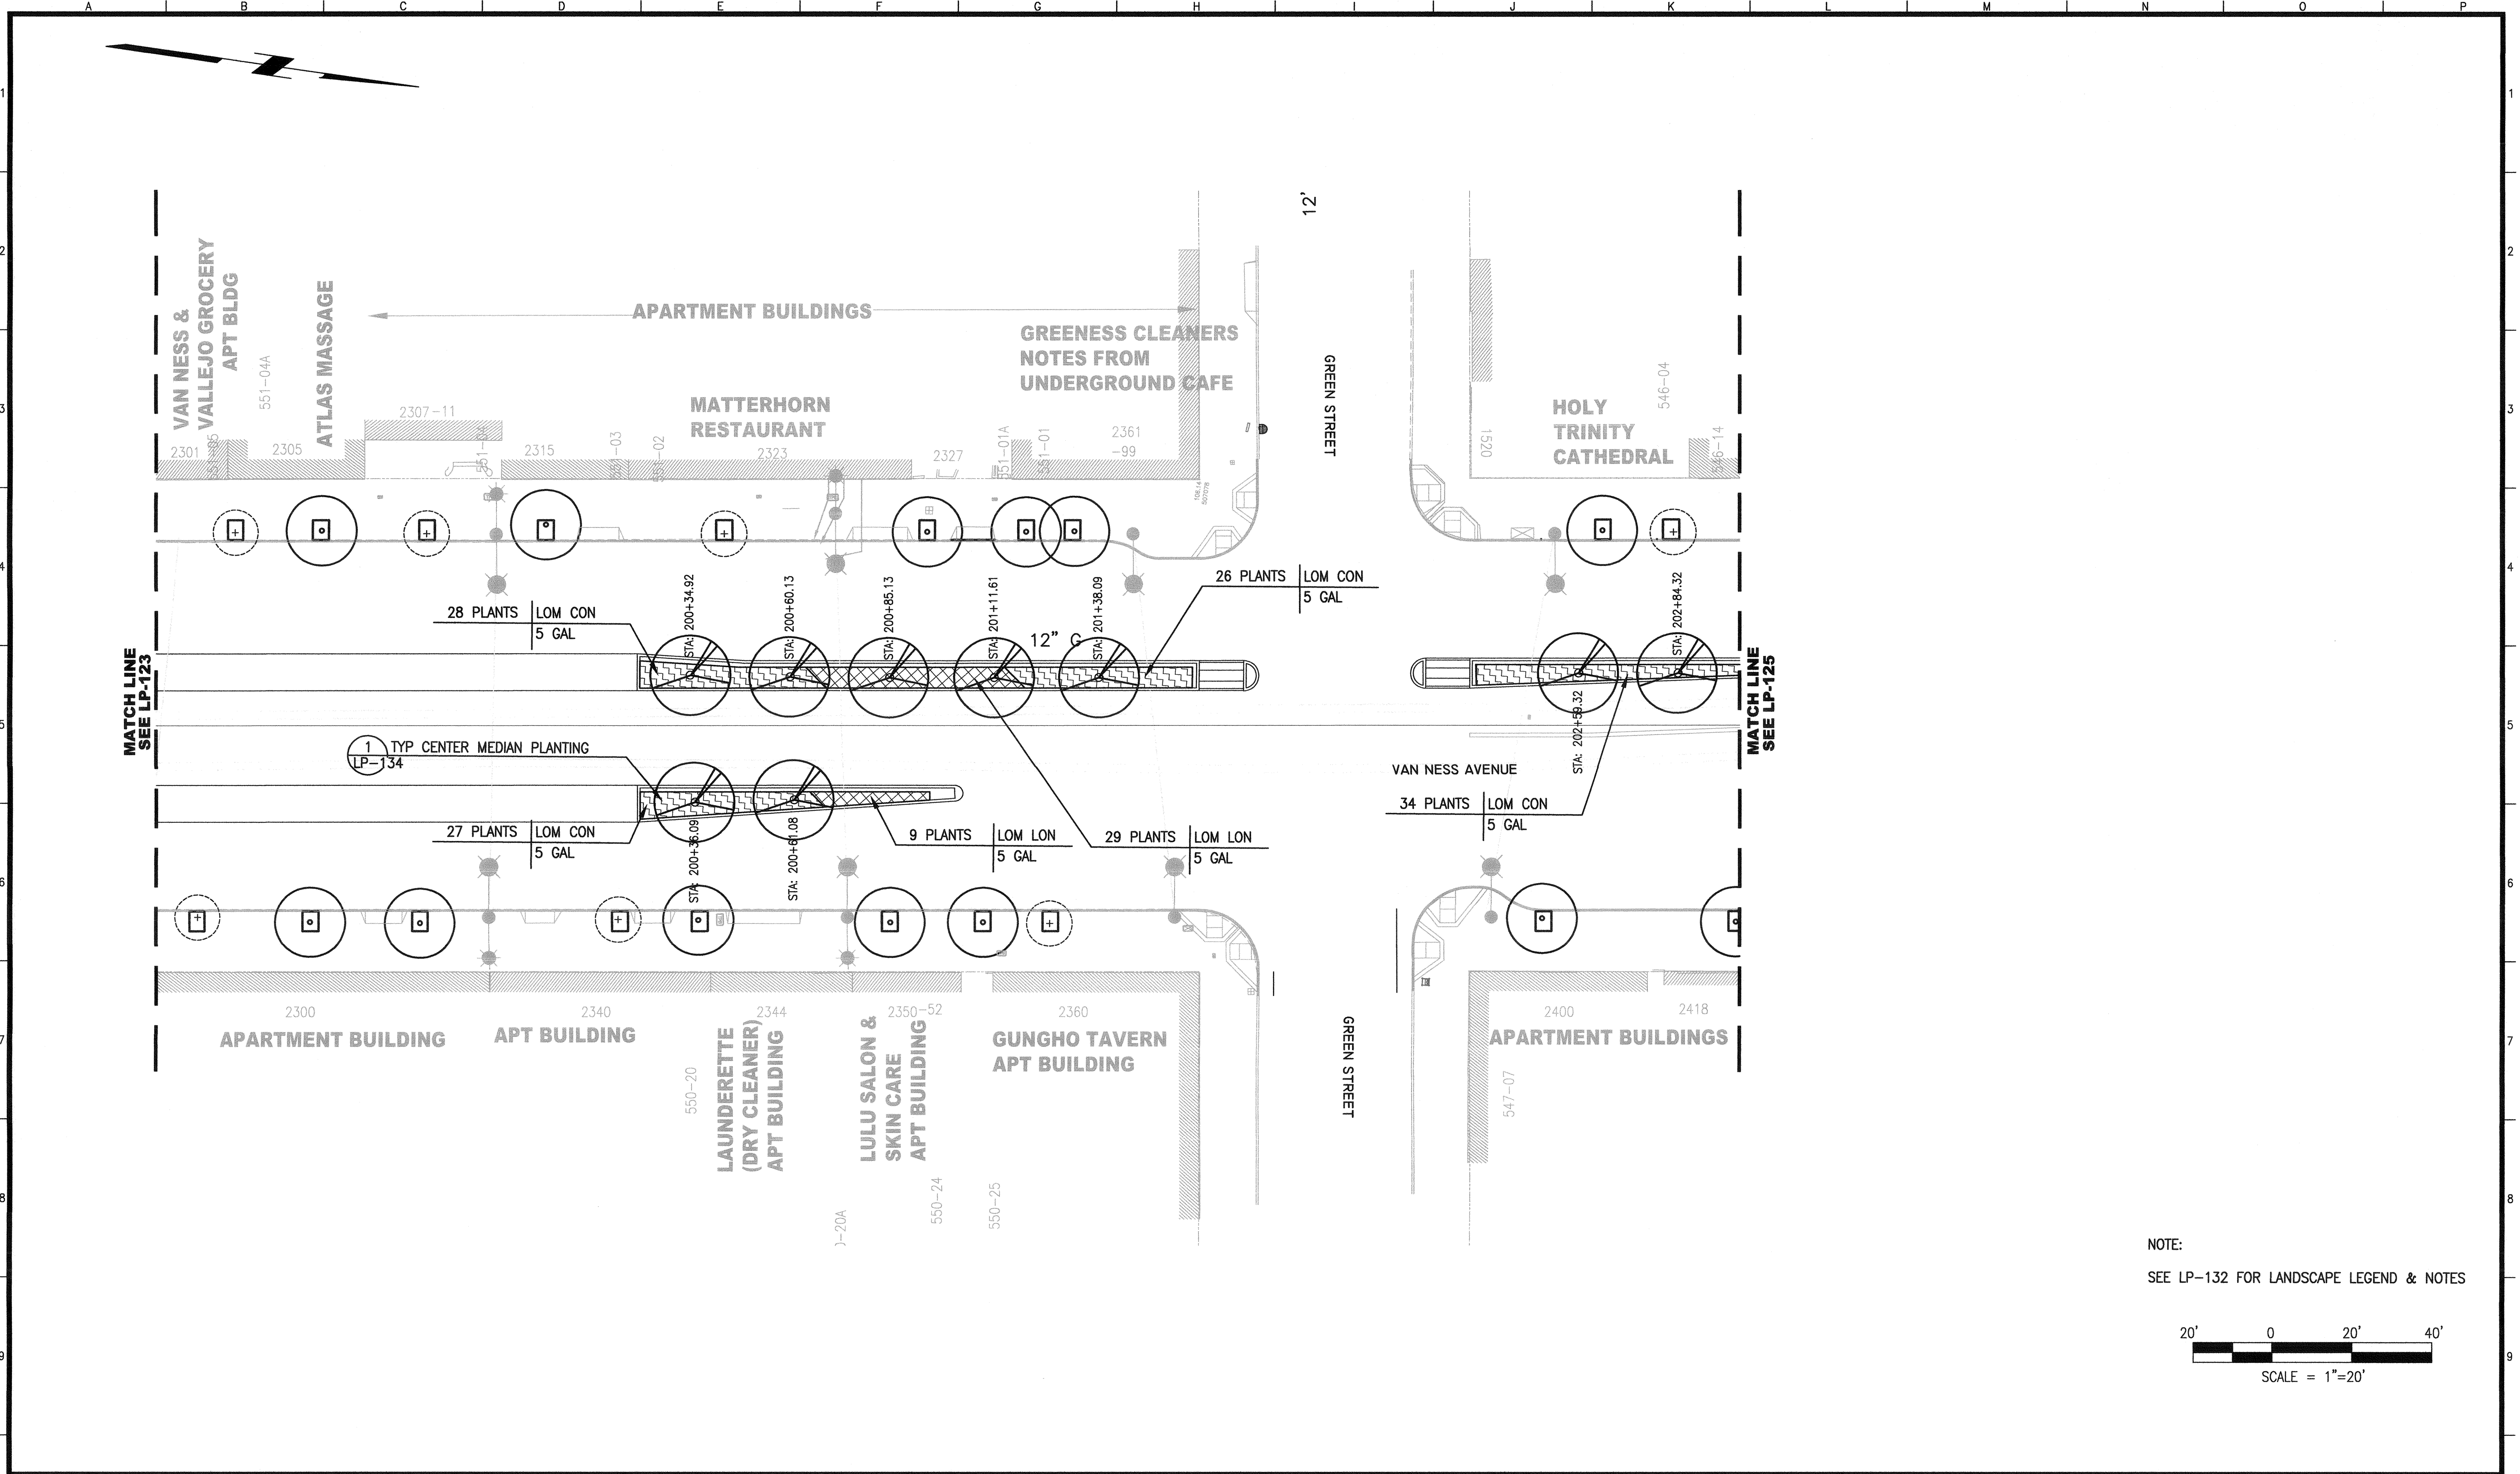


NOTE:
SEE LP-132 FOR LANDSCAPE LEGEND & NOTES

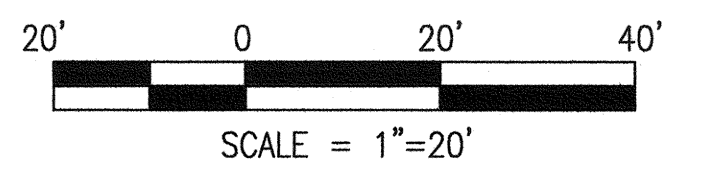

NO.	DATE	DESCRIPTION	BY	APP.
TABLE OF REVISIONS				
THIS DRAWING WAS LAST MODIFIED: 04/15/16 15:12, BY: KLenhart				

REFERENCE INFORMATION
& FILE NO. OF SURVEYS

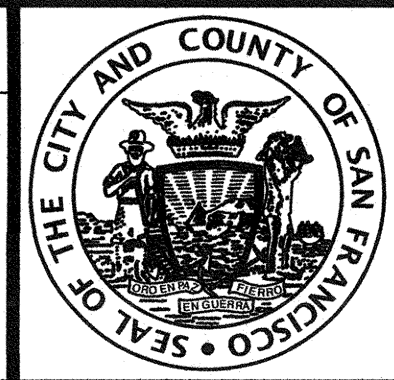

INFRASTRUCTURE DIVISION
DEPARTMENT OF PUBLIC WORKS
CITY AND COUNTY OF SAN FRANCISCO




DESIGNED: DATE: MK/TE 04/2016
DRAWN: DATE: BJ/KS 04/2016
CHECKED: DATE: MK 04/2016

APPROVED: DATE: 04/16
SECTION MANAGER
PRINCIPAL ARCHITECT


SCALE:
AS NOTED
SHEET OF SHEETS
OF

MUNI BUS RAPID TRANSIT SYSTEM
VAN NESS CORRIDOR TRANSIT IMPROVEMENT PROJECT
LANDSCAPE ARCHITECTURAL PLANTING PLAN
CTL 199+00 TO 203+00

CONTRACT NO. 2106J
DRAWING NO. LP-124
FILE NO. 102,598
REV. NO. 0

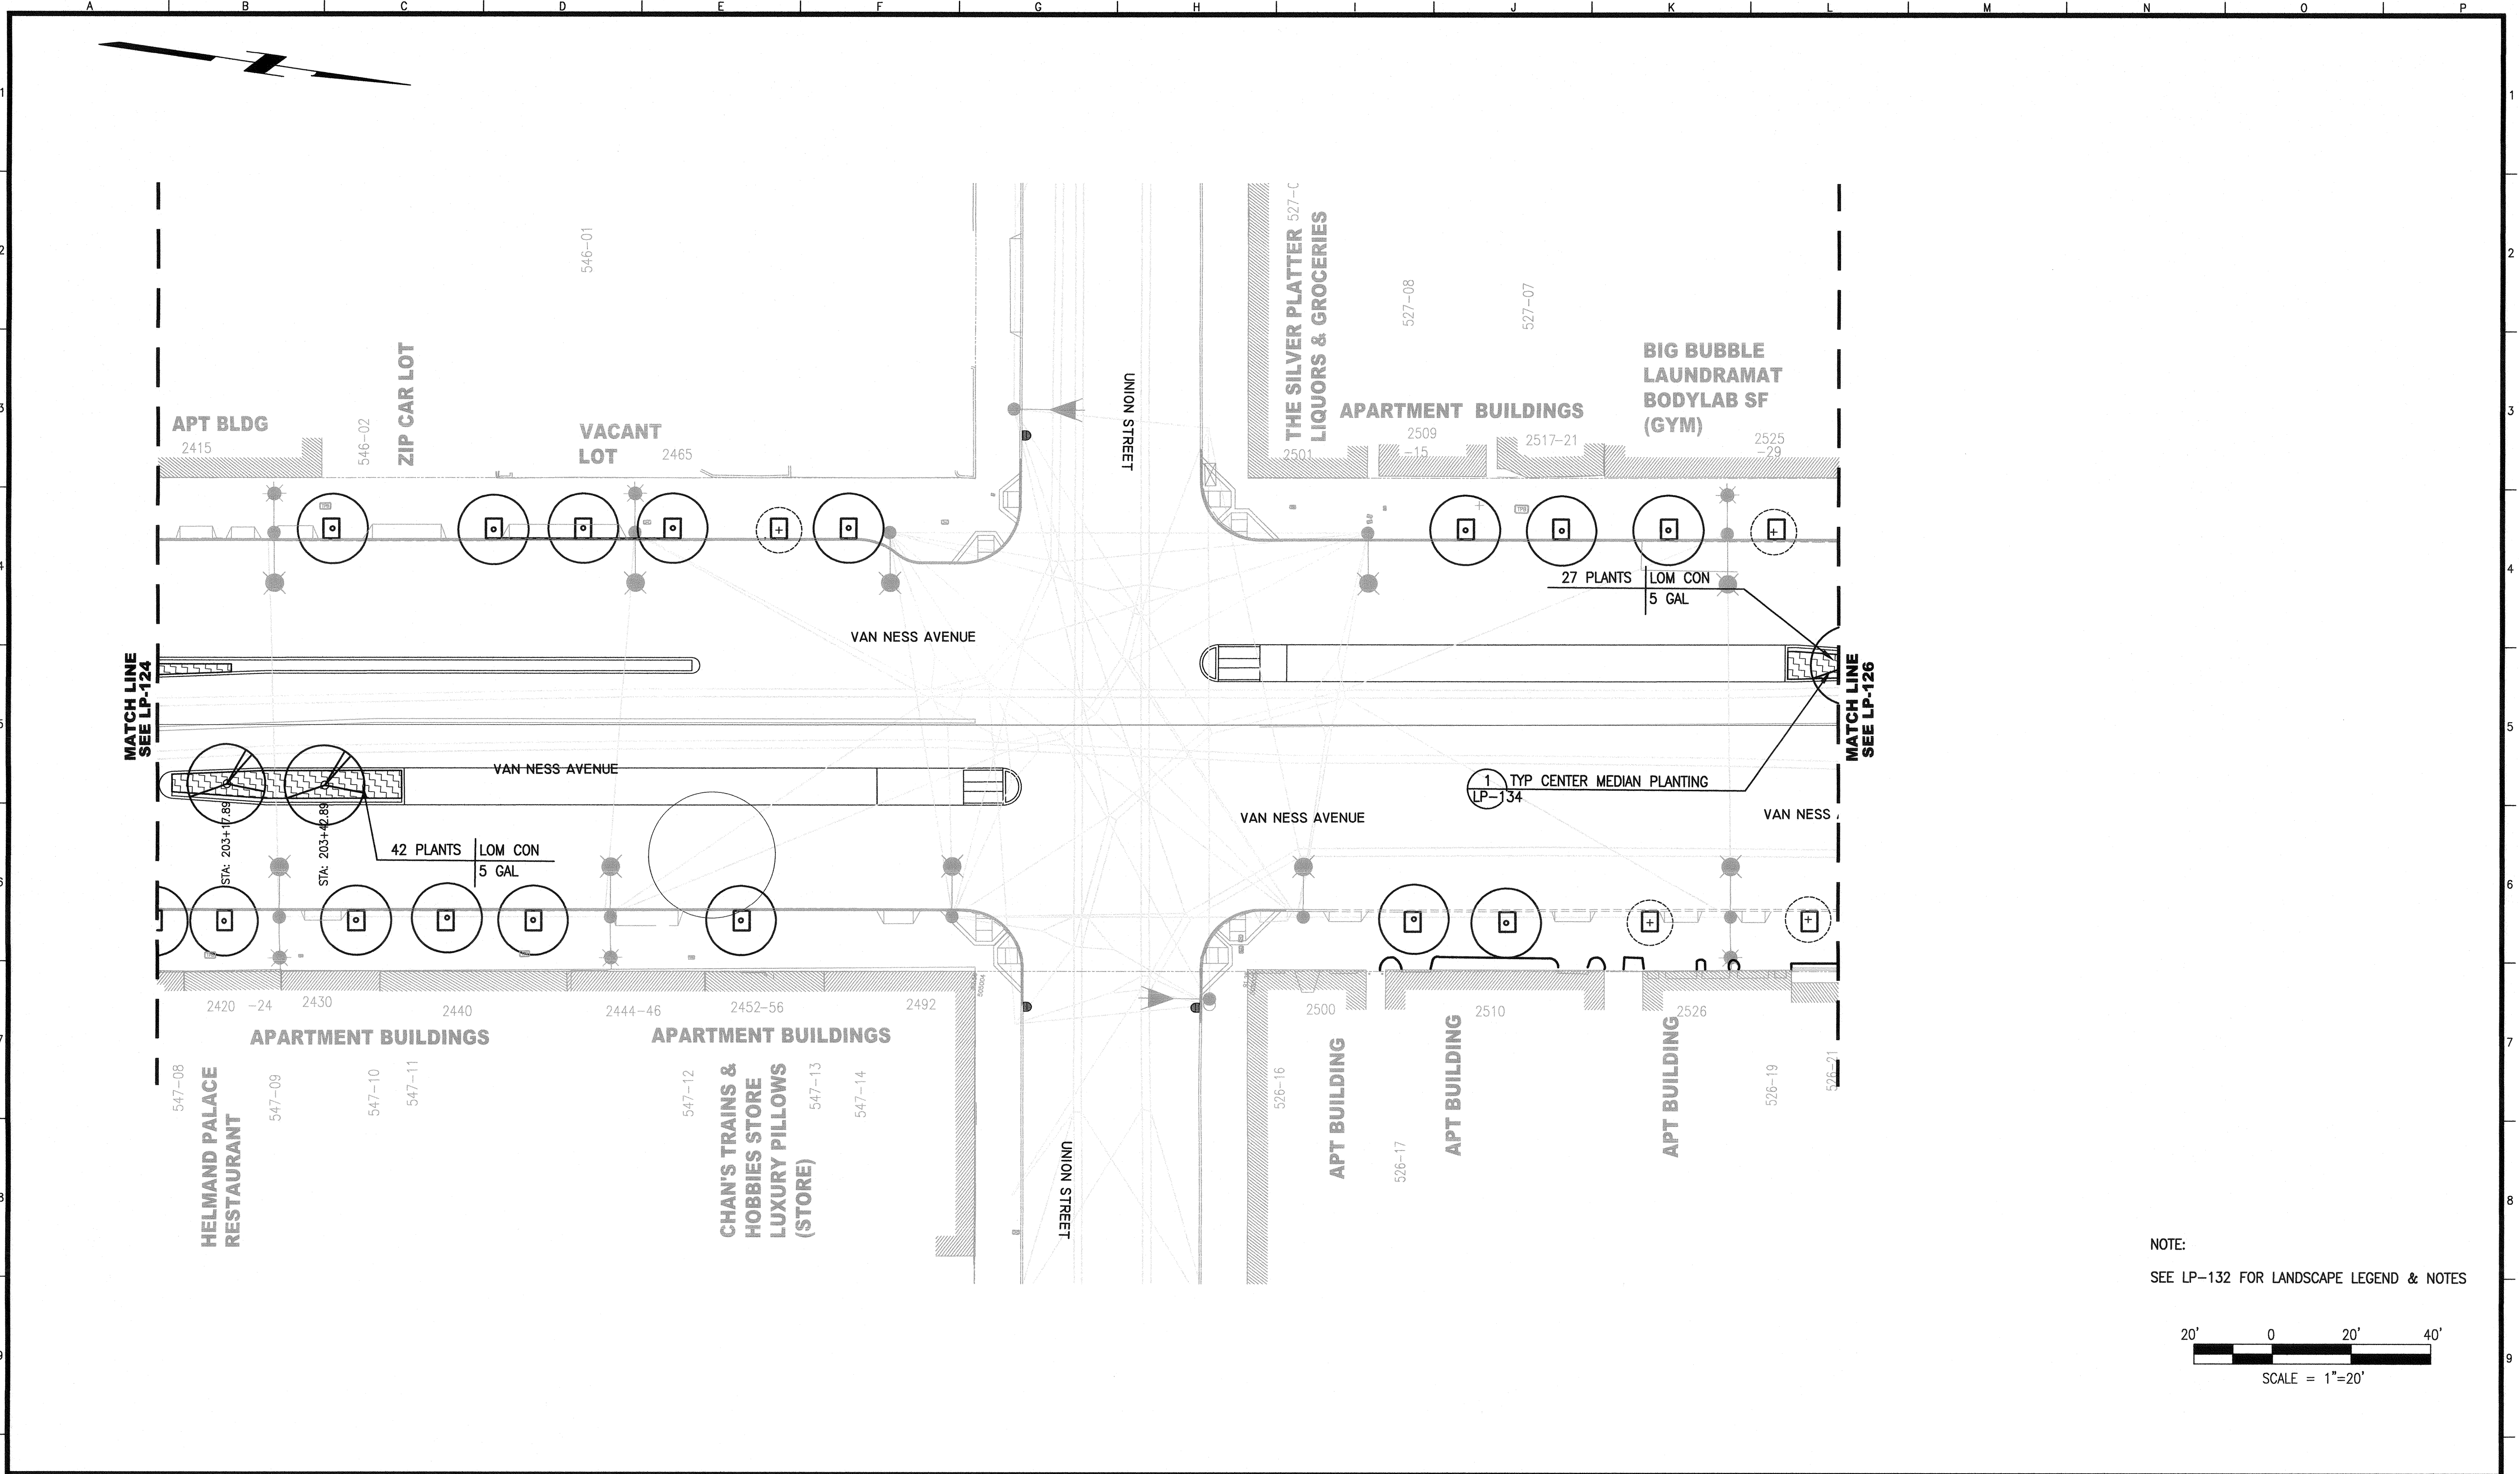

NOTE:
SEE LP-132 FOR LANDSCAPE LEGEND & NOTES

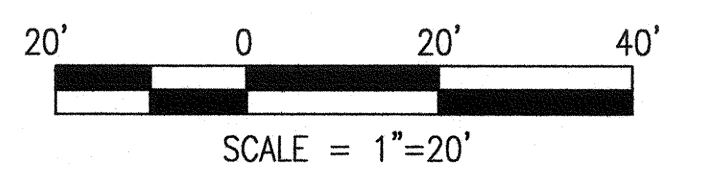

NO.	DATE	DESCRIPTION	BY	APP.
TABLE OF REVISIONS				
THIS DRAWING WAS LAST MODIFIED: 04/15/16 15:12, BY: KLenhart				

REFERENCE INFORMATION
& FILE NO. OF SURVEYS



INFRASTRUCTURE DIVISION
DEPARTMENT OF PUBLIC WORKS
CITY AND COUNTY OF SAN FRANCISCO




DESIGNED: DATE: MK/TE 04/2016
DRAWN: DATE: BJ/KS 04/2016
CHECKED: DATE: MK 04/2016

APPROVED: DATE: 04/16
SECTION MANAGER: DATE: 04/16
PRINCIPAL ARCHITECT: DATE: 04/16


SCALE:
AS NOTED
SHEET OF SHEETS
OF

MUNI BUS RAPID TRANSIT SYSTEM
VAN NESS CORRIDOR TRANSIT IMPROVEMENT PROJECT
LANDSCAPE ARCHITECTURAL PLANTING PLAN
CTL 203+00 TO 207+25

CONTRACT NO. 2106J
DRAWING NO. LP-125
FILE NO. 102,599
REV. NO. 0

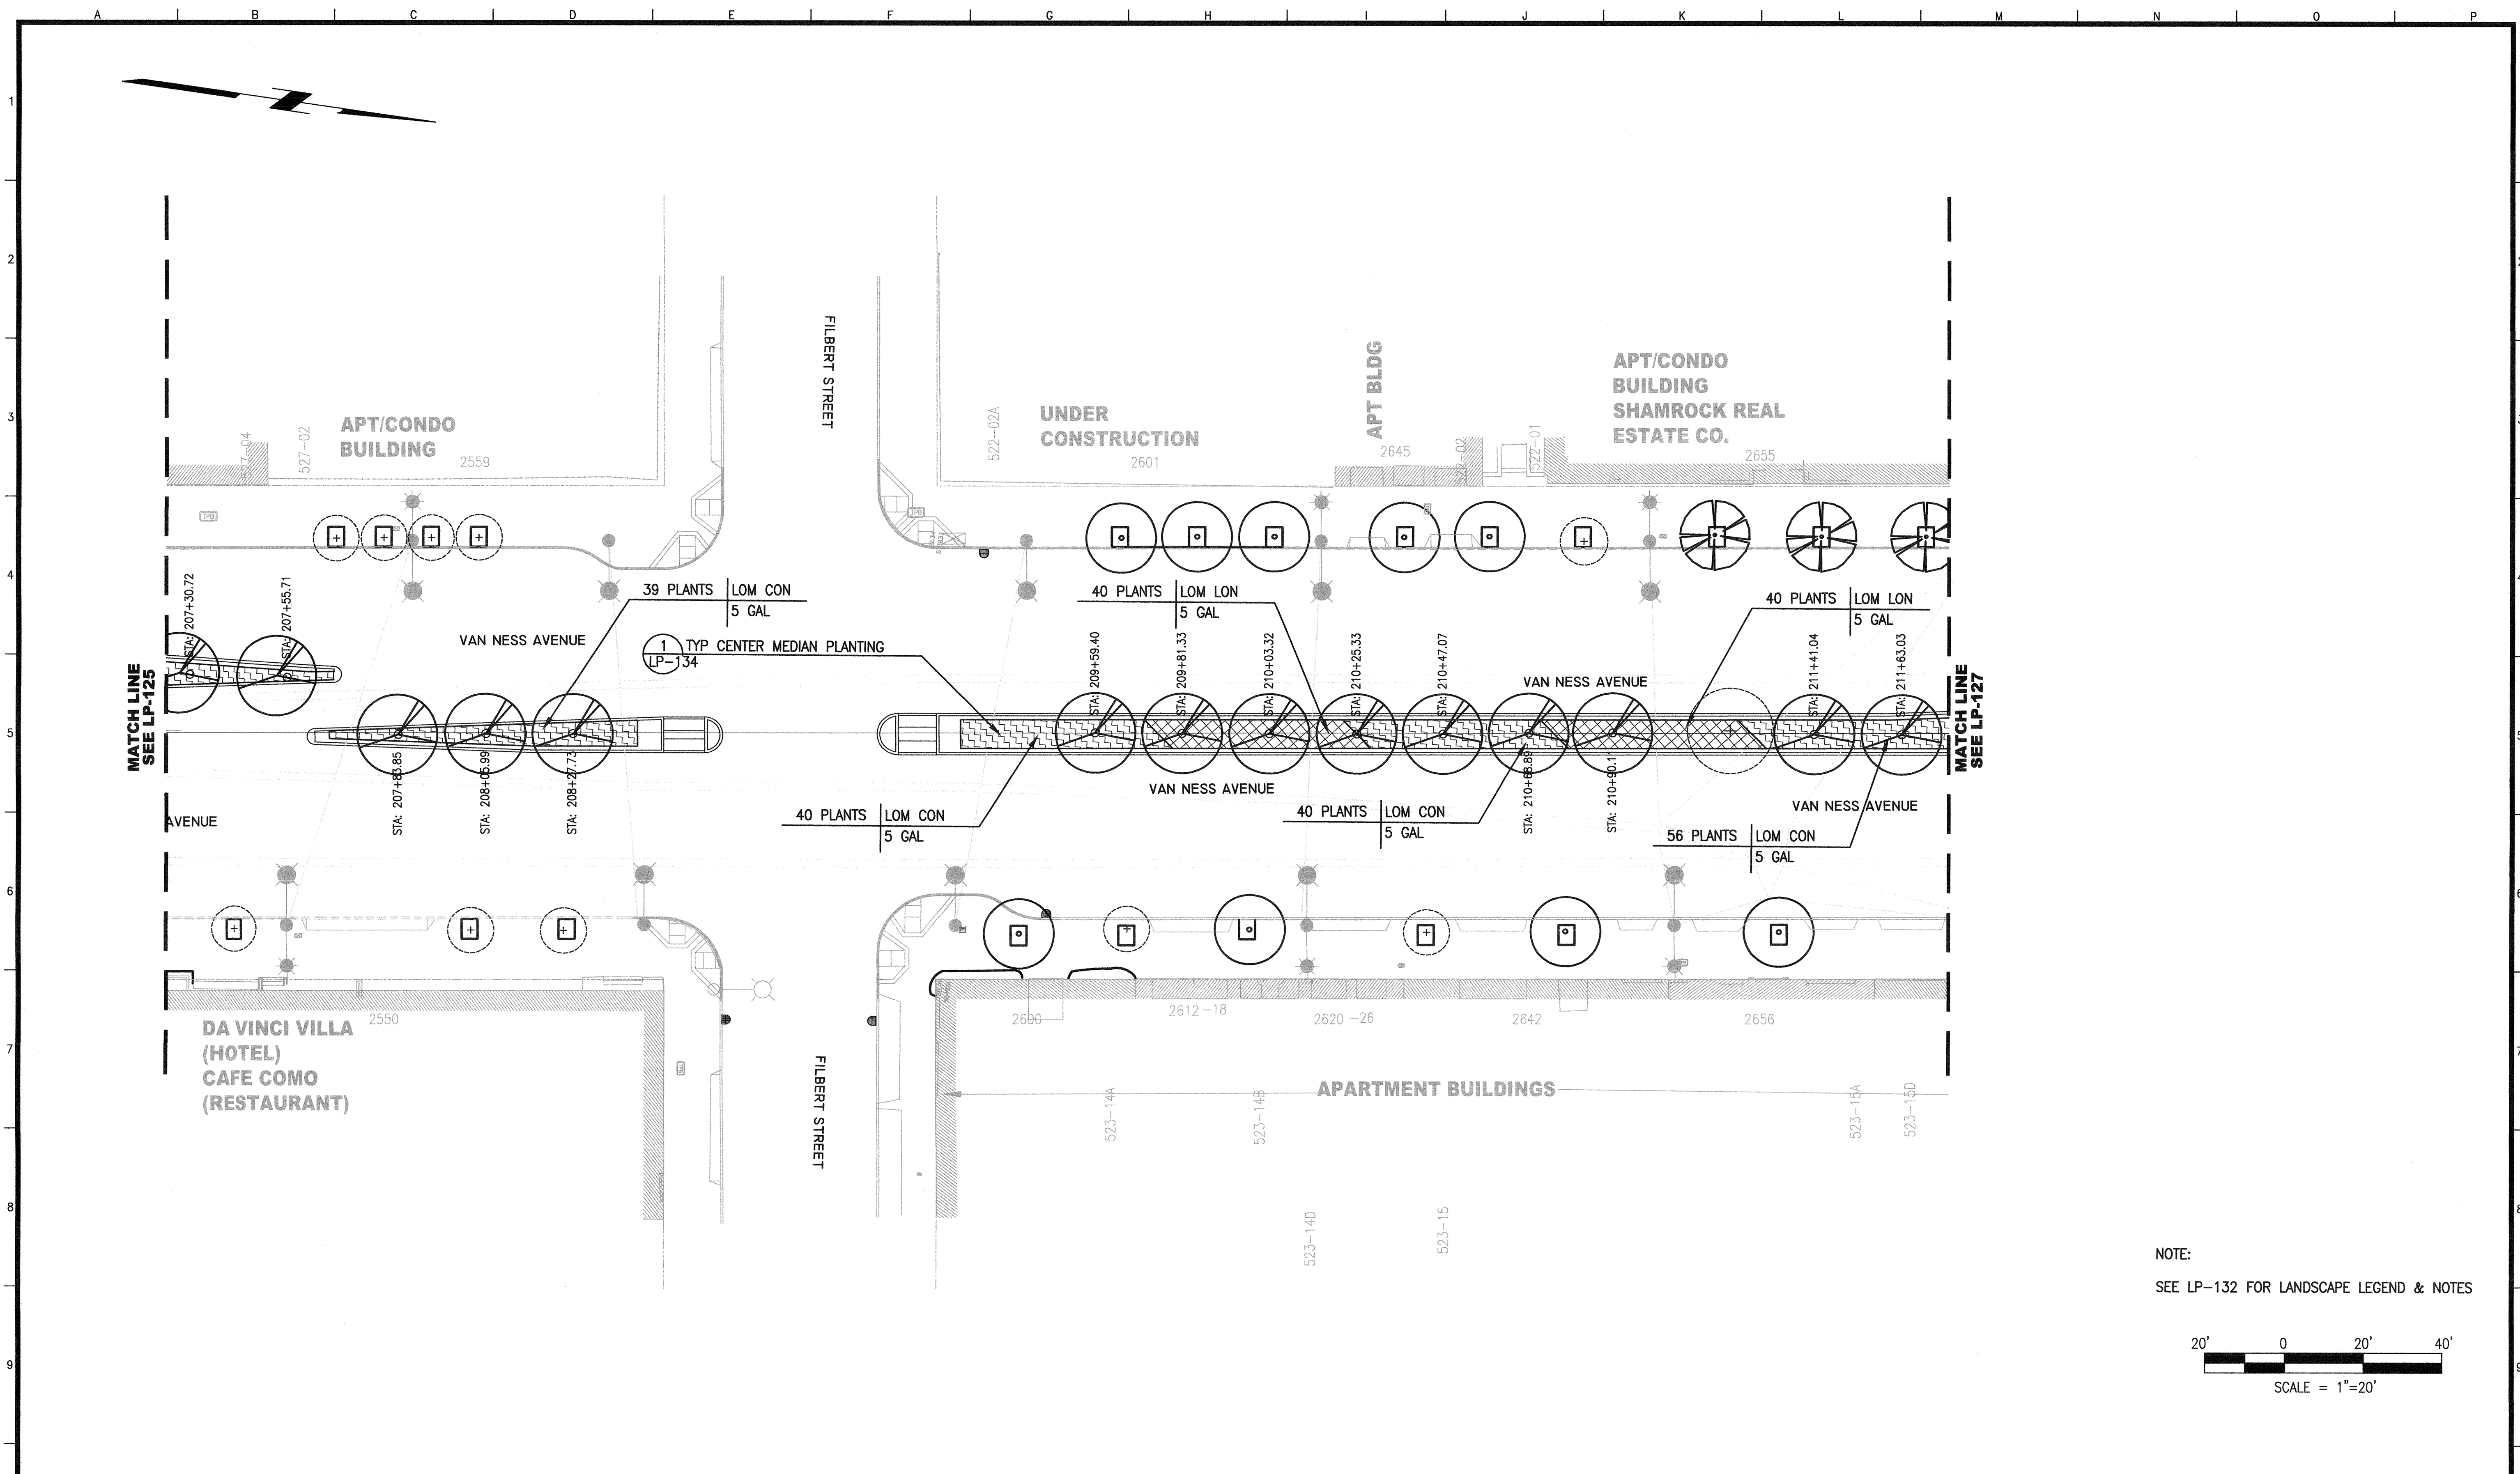

NOTE:
SEE LP-132 FOR LANDSCAPE LEGEND & NOTES

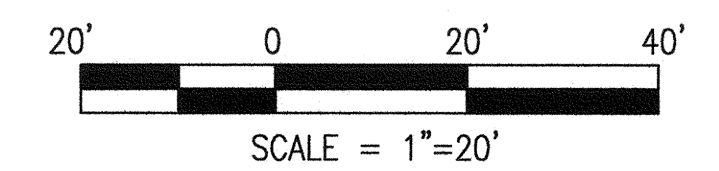

NO.	DATE	DESCRIPTION	BY	APP.
TABLE OF REVISIONS				
THIS DRAWING WAS LAST MODIFIED: 04/15/16 15:12, BY: KLenhart				

REFERENCE INFORMATION
& FILE NO. OF SURVEYS



INFRASTRUCTURE DIVISION
DEPARTMENT OF PUBLIC WORKS
CITY AND COUNTY OF SAN FRANCISCO




DESIGNED: DATE: 04/2016
MK/TE
DRAWN: DATE: 04/2016
BJ/KS
CHECKED: DATE: 04/2016
MK

APPROVED
SECTION MANAGER
PRINCIPAL ARCHITECT


SCALE:
AS NOTED
SHEET OF SHEETS
OF

MUNI BUS RAPID TRANSIT SYSTEM
VAN NESS CORRIDOR TRANSIT IMPROVEMENT PROJECT
LANDSCAPE ARCHITECTURAL PLANTING PLAN
CTL 207+25 TO 211+75

CONTRACT NO. 2106J
DRAWING NO. LP-126
FILE NO. 102,600
REV. NO. 0

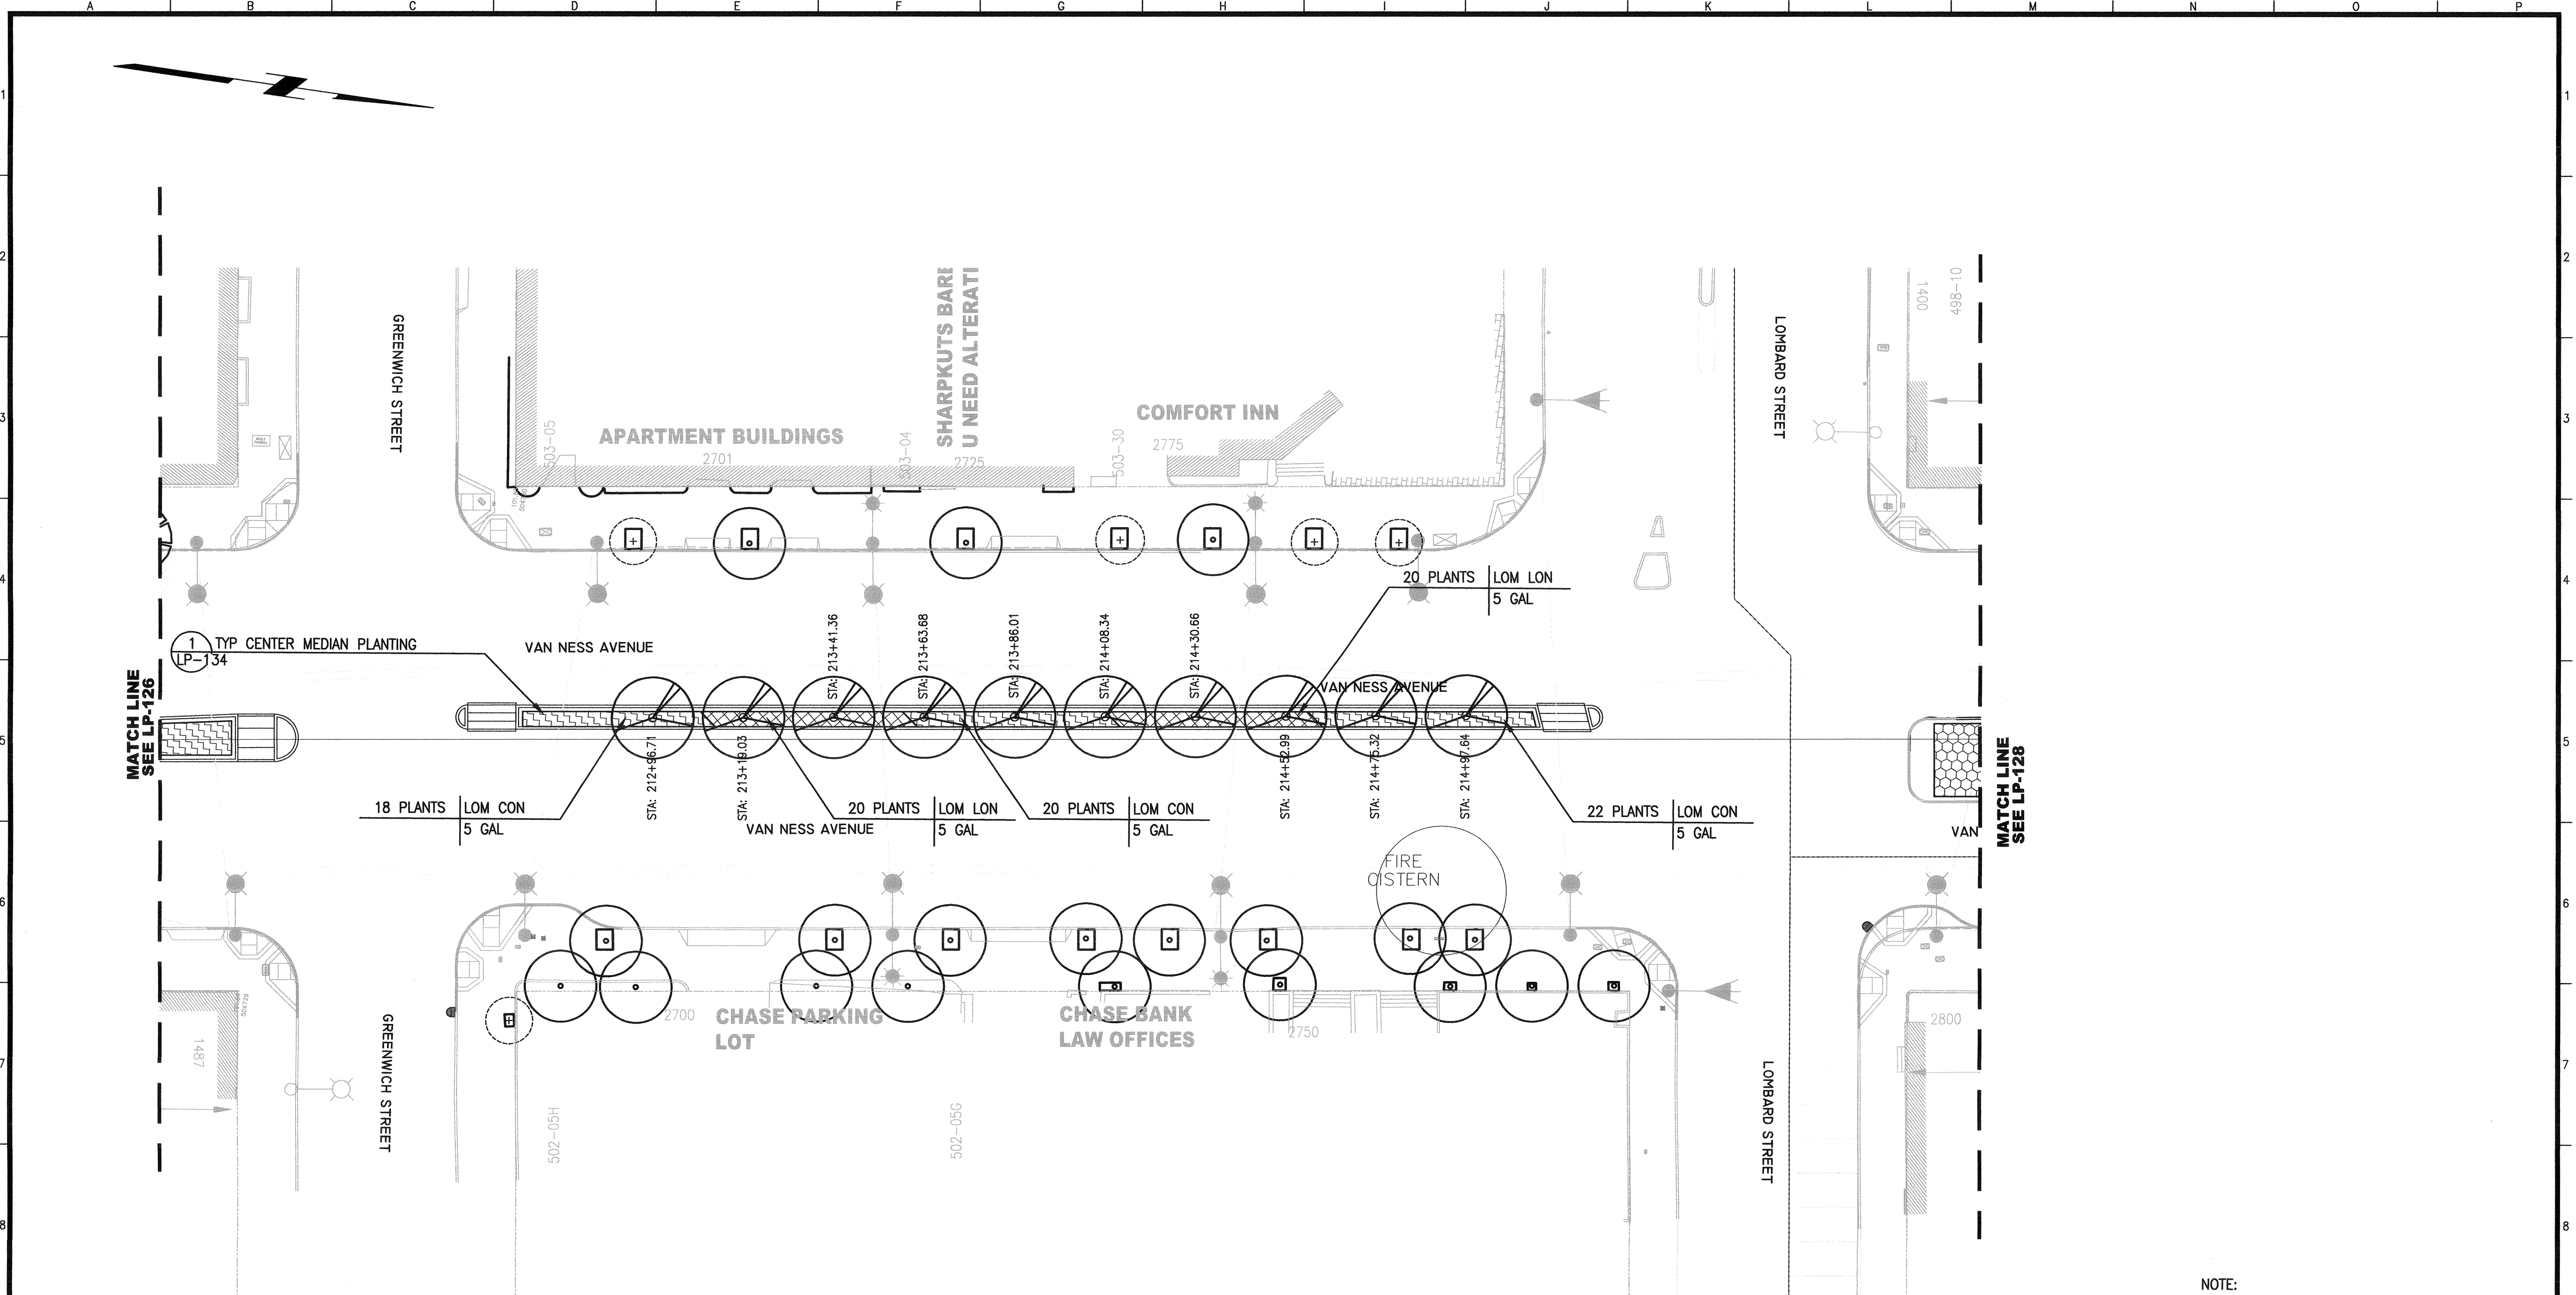


NOTE:
SEE LP-132 FOR LANDSCAPE LEGEND & NOTES

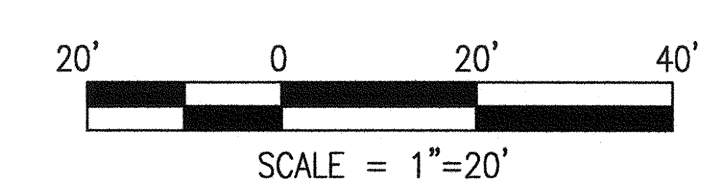


NO.	DATE	DESCRIPTION	BY	APP.
TABLE OF REVISIONS				
THIS DRAWING WAS LAST MODIFIED: 04/15/16 15:12, BY: KLenhart				

REFERENCE INFORMATION
& FILE NO. OF SURVEYS

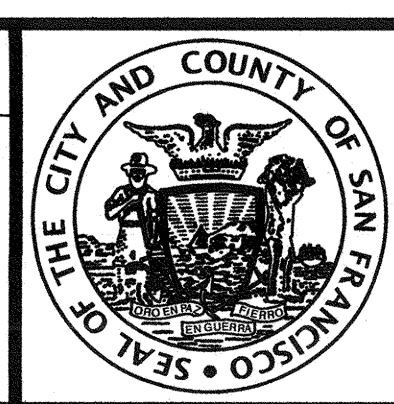

INFRASTRUCTURE DIVISION
DEPARTMENT OF PUBLIC WORKS
CITY AND COUNTY OF SAN FRANCISCO

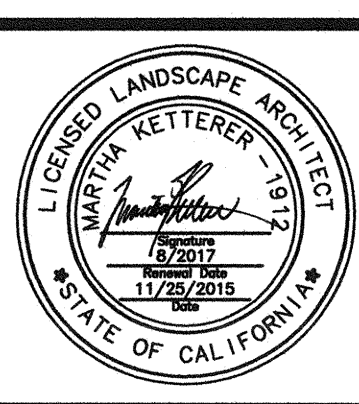


DESIGNED: DATE: MK/TE 04/2016
DRAWN: DATE: BJ/KS 04/2016
CHECKED: DATE: MK 04/2016

APPROVED
SECTION MANAGER 04/16
PRINCIPAL ARCHITECT 04/16

SCALE:
AS NOTED
SHEET OF SHEETS
OF

MUNI BUS RAPID TRANSIT SYSTEM
VAN NESS CORRIDOR TRANSIT IMPROVEMENT PROJECT
LANDSCAPE ARCHITECTURAL PLANTING PLAN
CTL 211+75 TO 216+25

CONTRACT NO. 2106J
DRAWING NO. LP-127
FILE NO. 102,601
REV. NO. 0

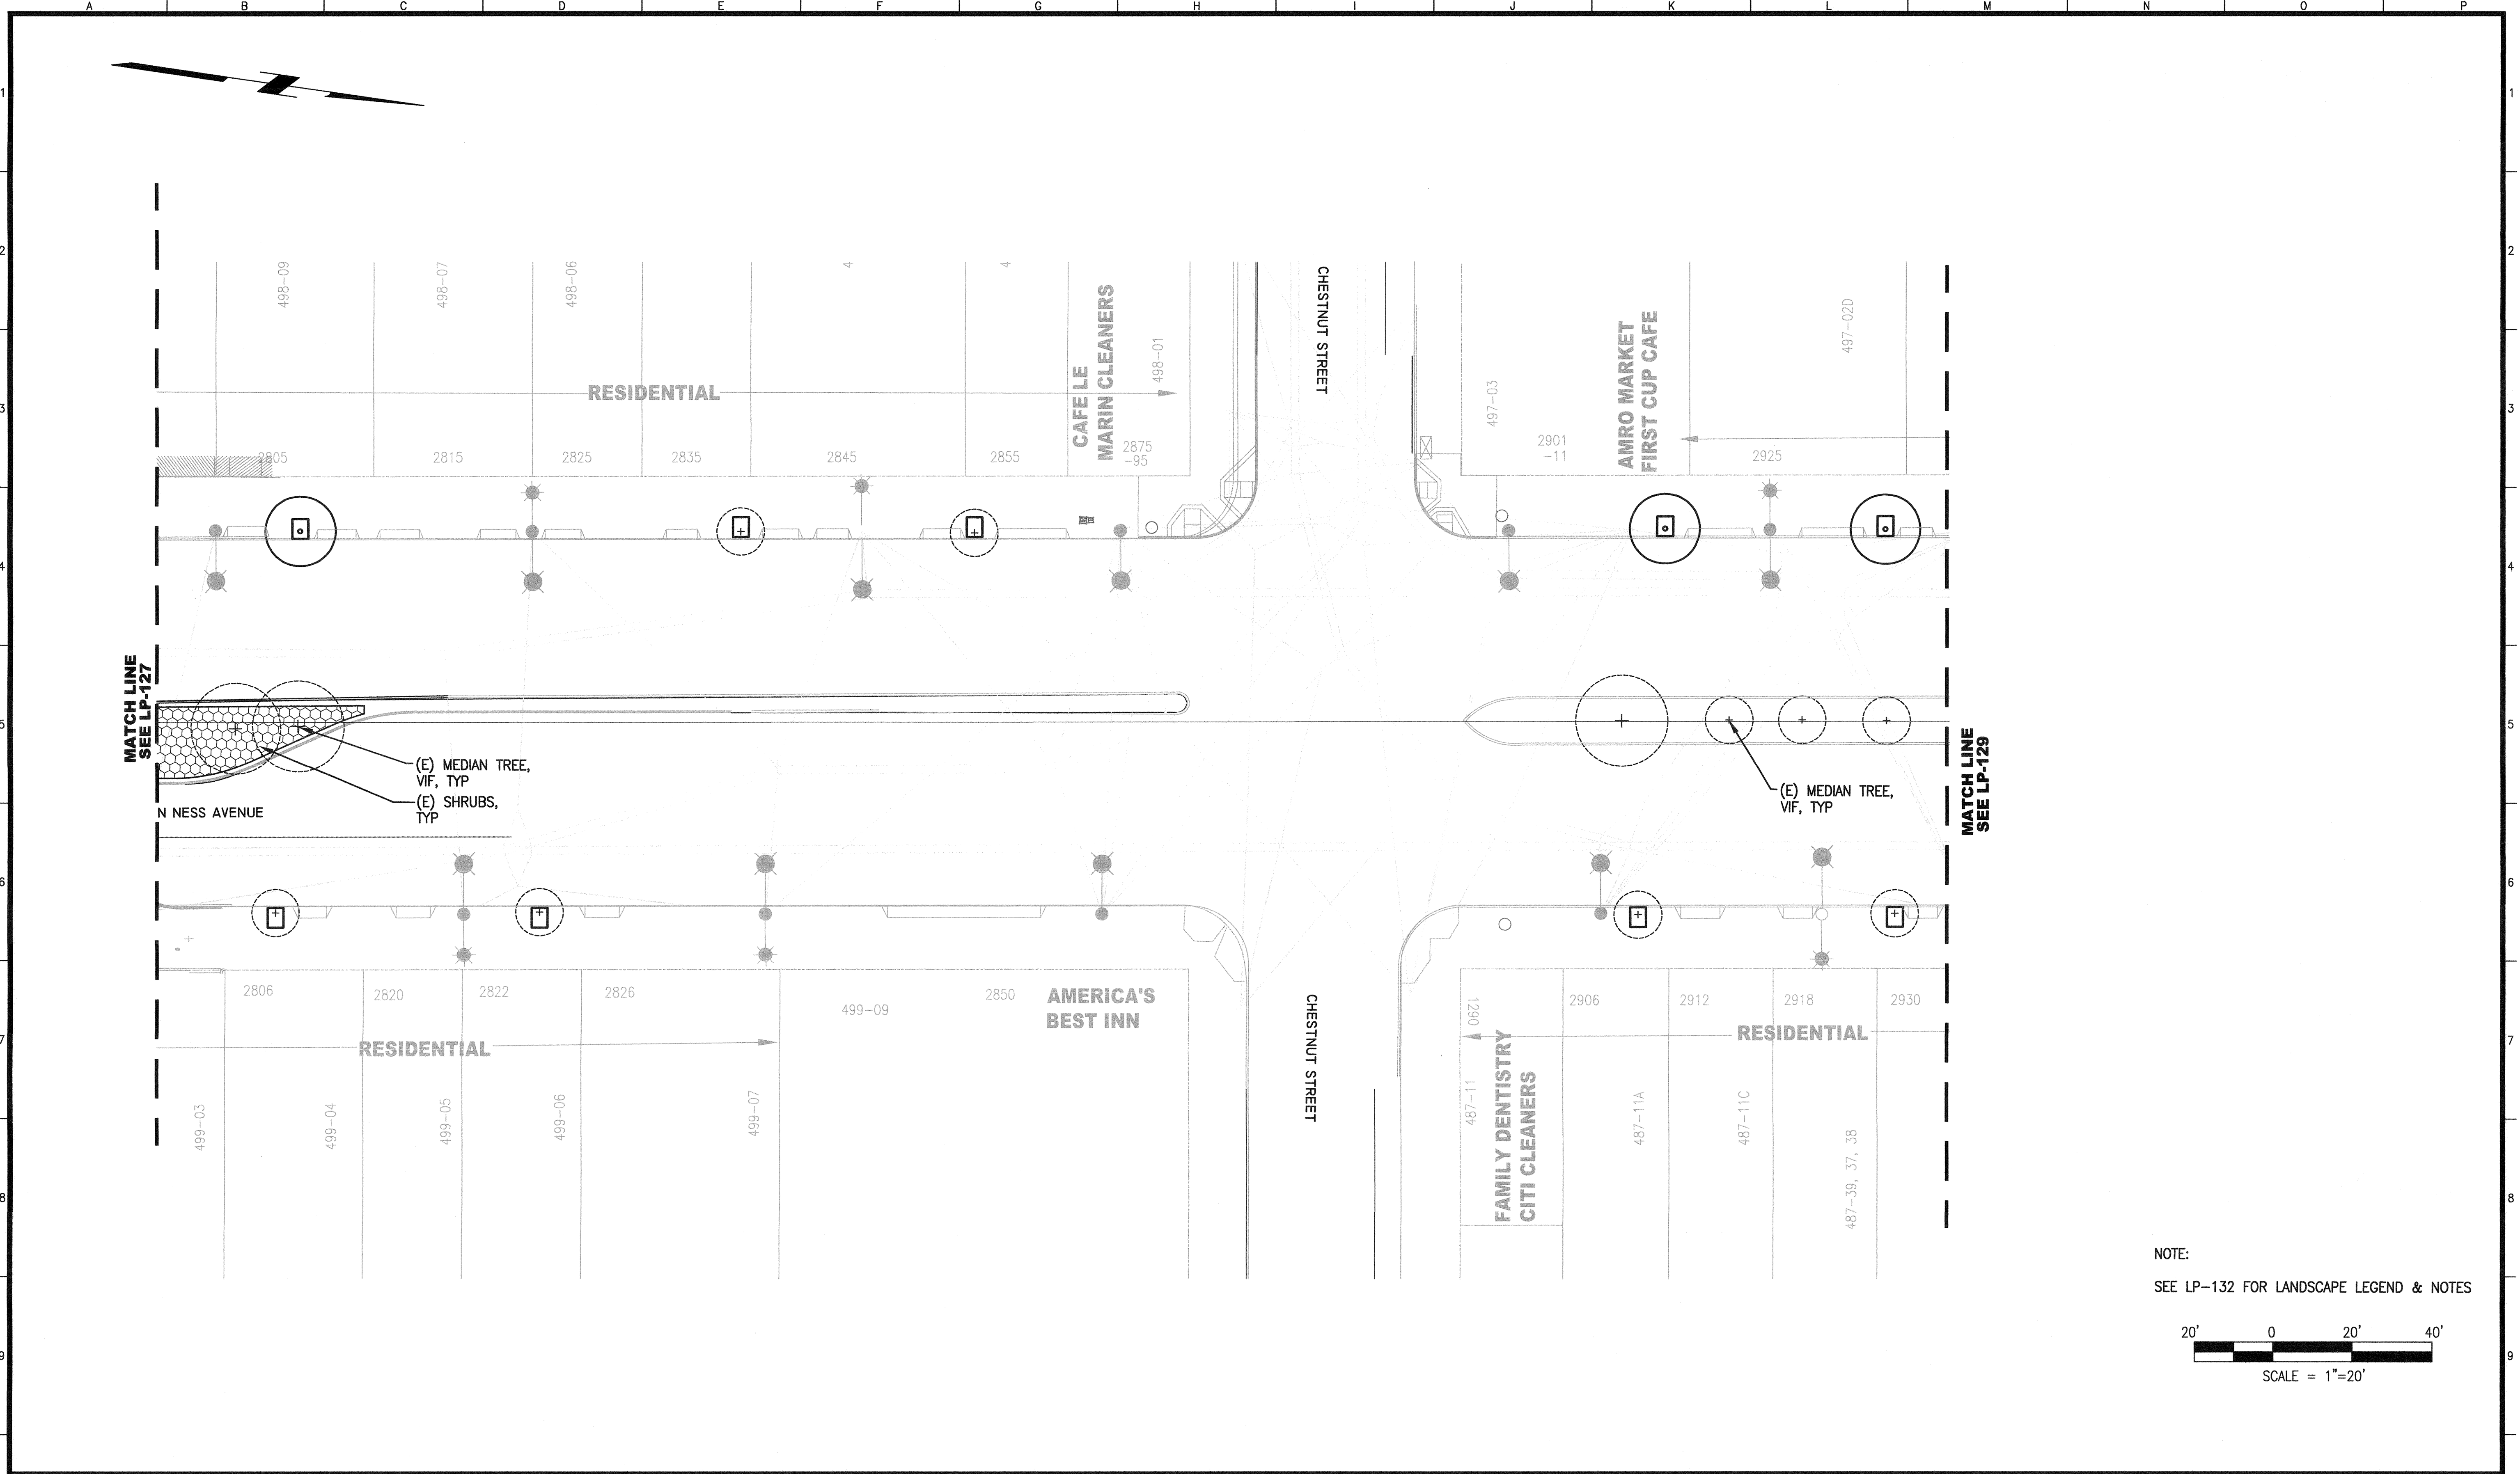


MATCH LINE
SEE LP-127

MATCH LINE
SEE LP-129

(E) MEDIAN TREE,
VIF, TYP
(E) SHRUBS,
TYP


(E) MEDIAN TREE,
VIF, TYP

NOTE:
SEE LP-132 FOR LANDSCAPE LEGEND & NOTES

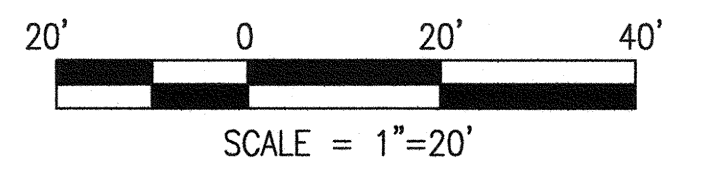

NO.	DATE	DESCRIPTION	BY	APP.
TABLE OF REVISIONS				
THIS DRAWING WAS LAST MODIFIED: 04/15/16 15:12, BY: KLenhart				

REFERENCE INFORMATION
& FILE NO. OF SURVEYS

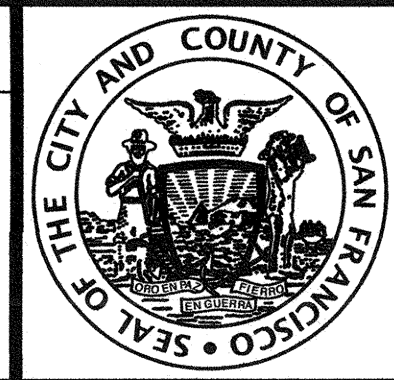

INFRASTRUCTURE DIVISION
DEPARTMENT OF PUBLIC WORKS
CITY AND COUNTY OF SAN FRANCISCO




DESIGNED: DATE: MK/TE 04/2016
DRAWN: DATE: BJ/KS 04/2016
CHECKED: DATE: MK 04/2016

APPROVED
SECTION MANAGER 04/16
PRINCIPAL ARCHITECT 04/16


SCALE:
AS NOTED
SHEET OF SHEETS
OF

MUNI BUS RAPID TRANSIT SYSTEM
VAN NESS CORRIDOR TRANSIT IMPROVEMENT PROJECT
LANDSCAPE ARCHITECTURAL PLANTING PLAN
CTL 216+25 TO 220+75

CONTRACT NO. 2106J
DRAWING NO. LP-128
FILE NO. 102,602
REV. NO. 0

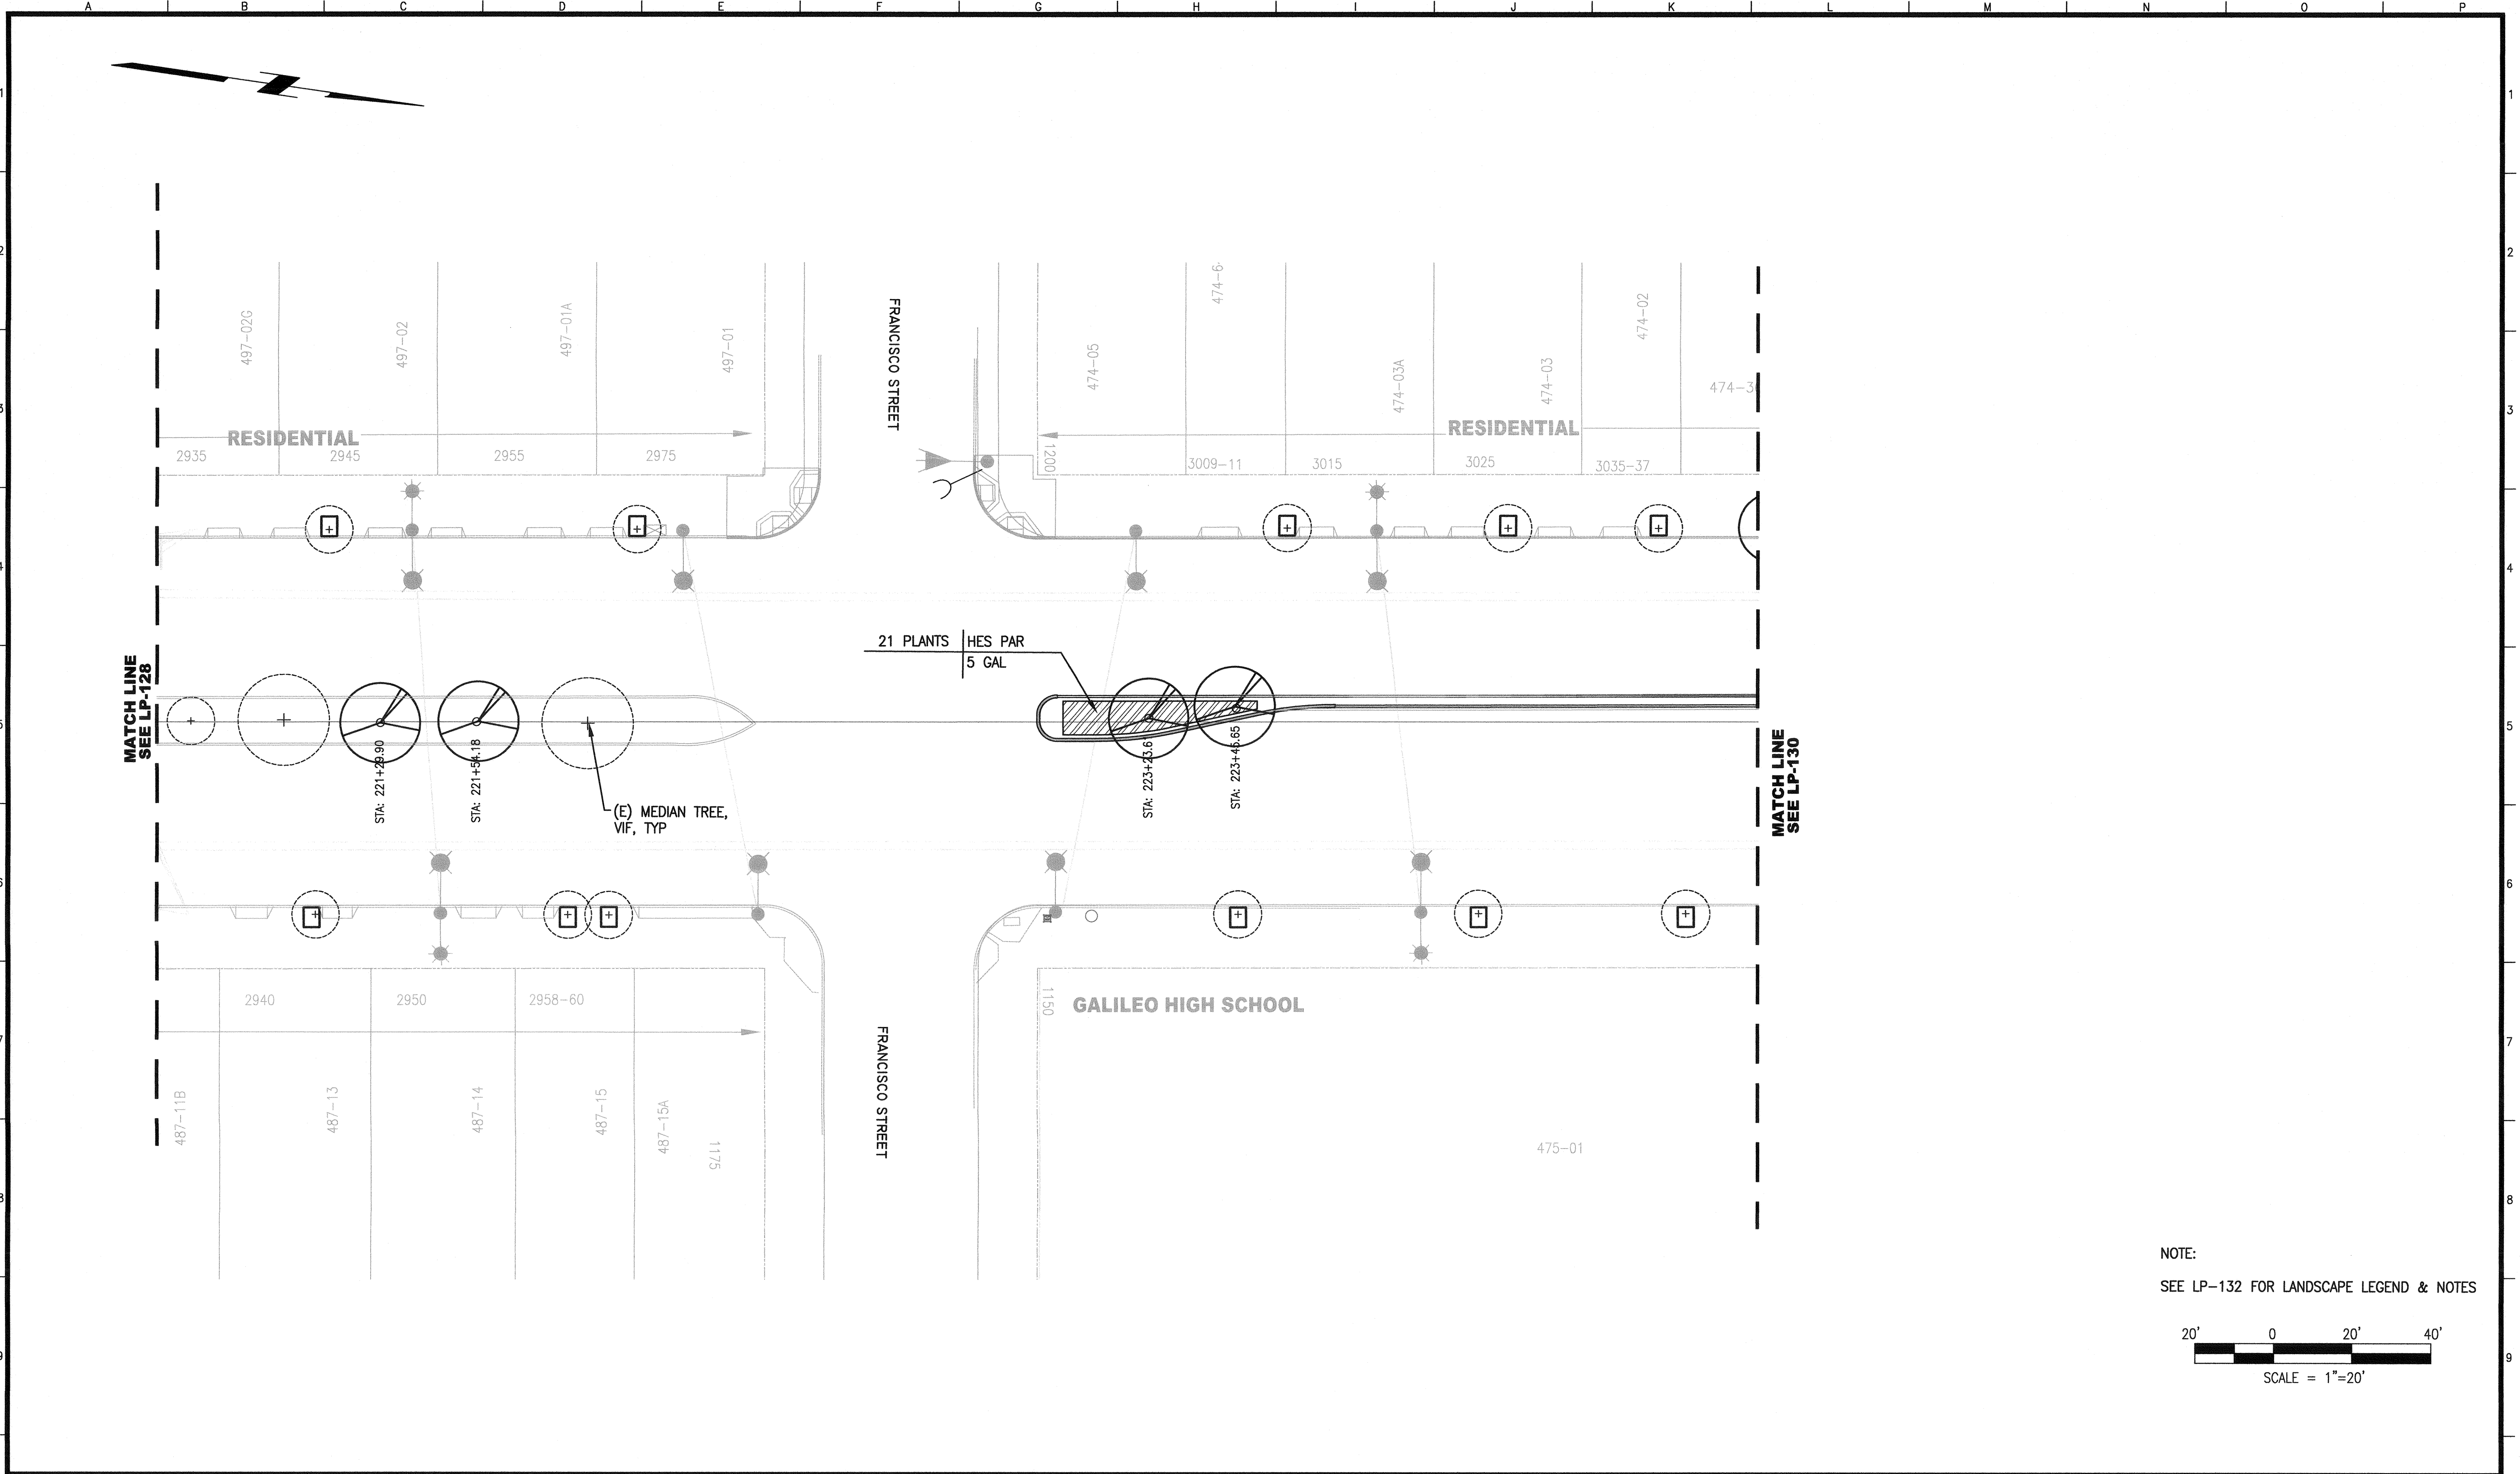

NOTE:
SEE LP-132 FOR LANDSCAPE LEGEND & NOTES

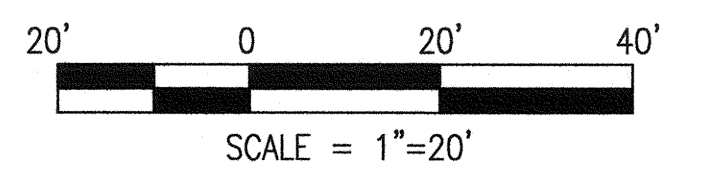

NO.	DATE	DESCRIPTION	BY	APP.
TABLE OF REVISIONS				
THIS DRAWING WAS LAST MODIFIED: 04/15/16 15:12, BY: KLenhart				

REFERENCE INFORMATION
& FILE NO. OF SURVEYS



INFRASTRUCTURE DIVISION
DEPARTMENT OF PUBLIC WORKS
CITY AND COUNTY OF SAN FRANCISCO



DESIGNED:	DATE:	APPROVED	DATE:
MK/TE	04/2016		04/16
DRAWN:	DATE:	SECTION MANAGER	DATE:
BJ/KS	04/2016		04/16
CHECKED:	DATE:	PRINCIPAL ARCHITECT	DATE:
MK	04/2016		

SCALE:
AS NOTED
SHEET OF SHEETS
OF

MUNI BUS RAPID TRANSIT SYSTEM
VAN NESS CORRIDOR TRANSIT IMPROVEMENT PROJECT
LANDSCAPE ARCHITECTURAL PLANTING PLAN
CTL 220+75 TO 224+75

CONTRACT NO.	2106J
DRAWING NO.	LP-129
FILE NO.	102,603
REV. NO.	0