




**TOP VIEW**

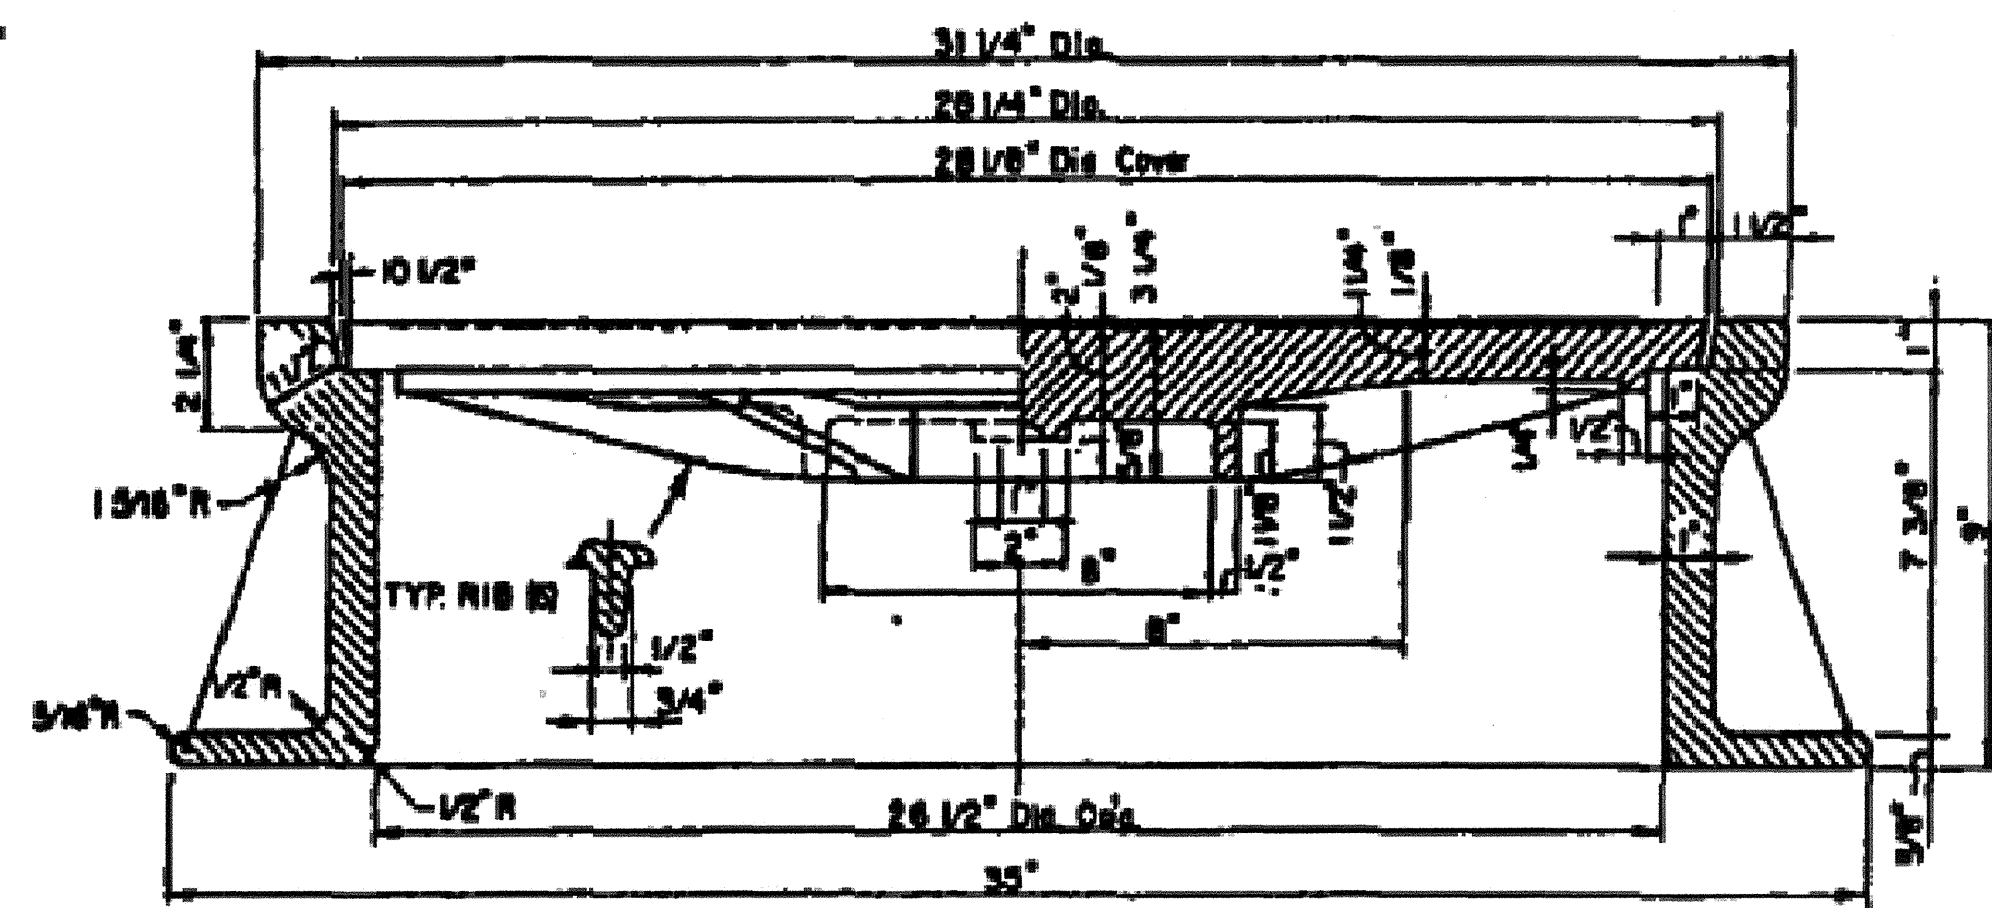




**SECTION**

**NOTE:**  
 FRAME • Wt. 425 lb. Pattern 1522 F  
 COVER • Wt. 244 lb. Pattern 1522 C

**NOTE:**  
 THIS DRAWING IS BASED ON  
 METCH METCH DRAWING B-1522,  
 REV. 2

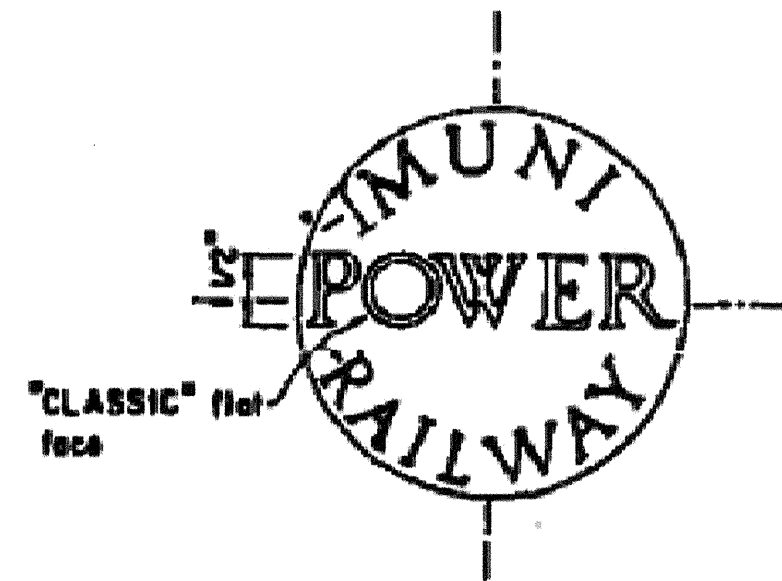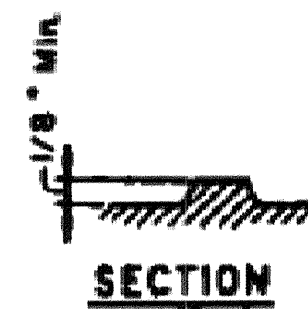

**LEGEND DETAIL**

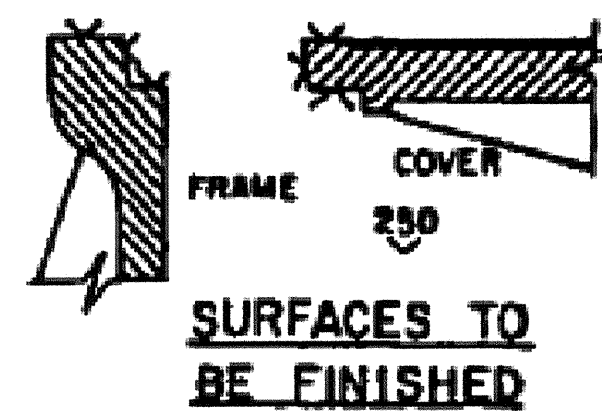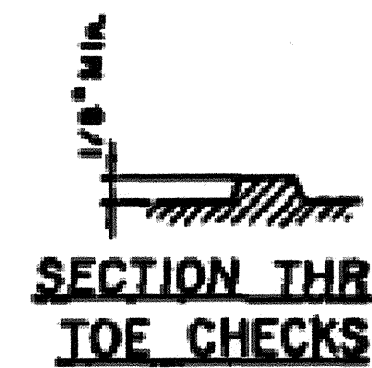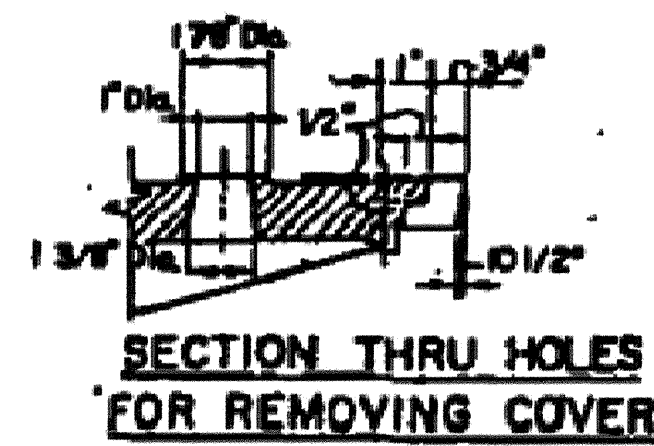


**REFERENCE DRAWING**  
 CONTRACT NO. 1289

CITY AND COUNTY OF SAN FRANCISCO  
**PUBLIC UTILITIES COMMISSION**  
 UTILITIES ENGINEERING BUREAU

**MUNICIPAL RAILWAY**  
**CAST IRON MANHOLE**  
**FRAME AND COVER**

DESIGNED BY *CJW* DRAWN BY *CJW* DATE *5-1-0*  
 CHECKED BY *ETI* DATE *JUNE 1901*

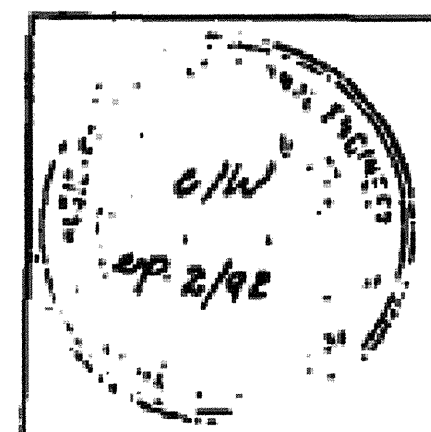


ELEVATION  
 DATUM

NO.	DATE	REVISIONS	BY	APP'D.

PROJECT: *Public Utilities Bureau*  
 SHEET | OF | **CL-7709** | **0**


C:\Users\mpgreen\Desktop\WBRT\1008\WBRT STD PLANS\REF PLAN K-108.FDR M-5.dwg mpgreen Wed Jul 29 2015 5:13 pm

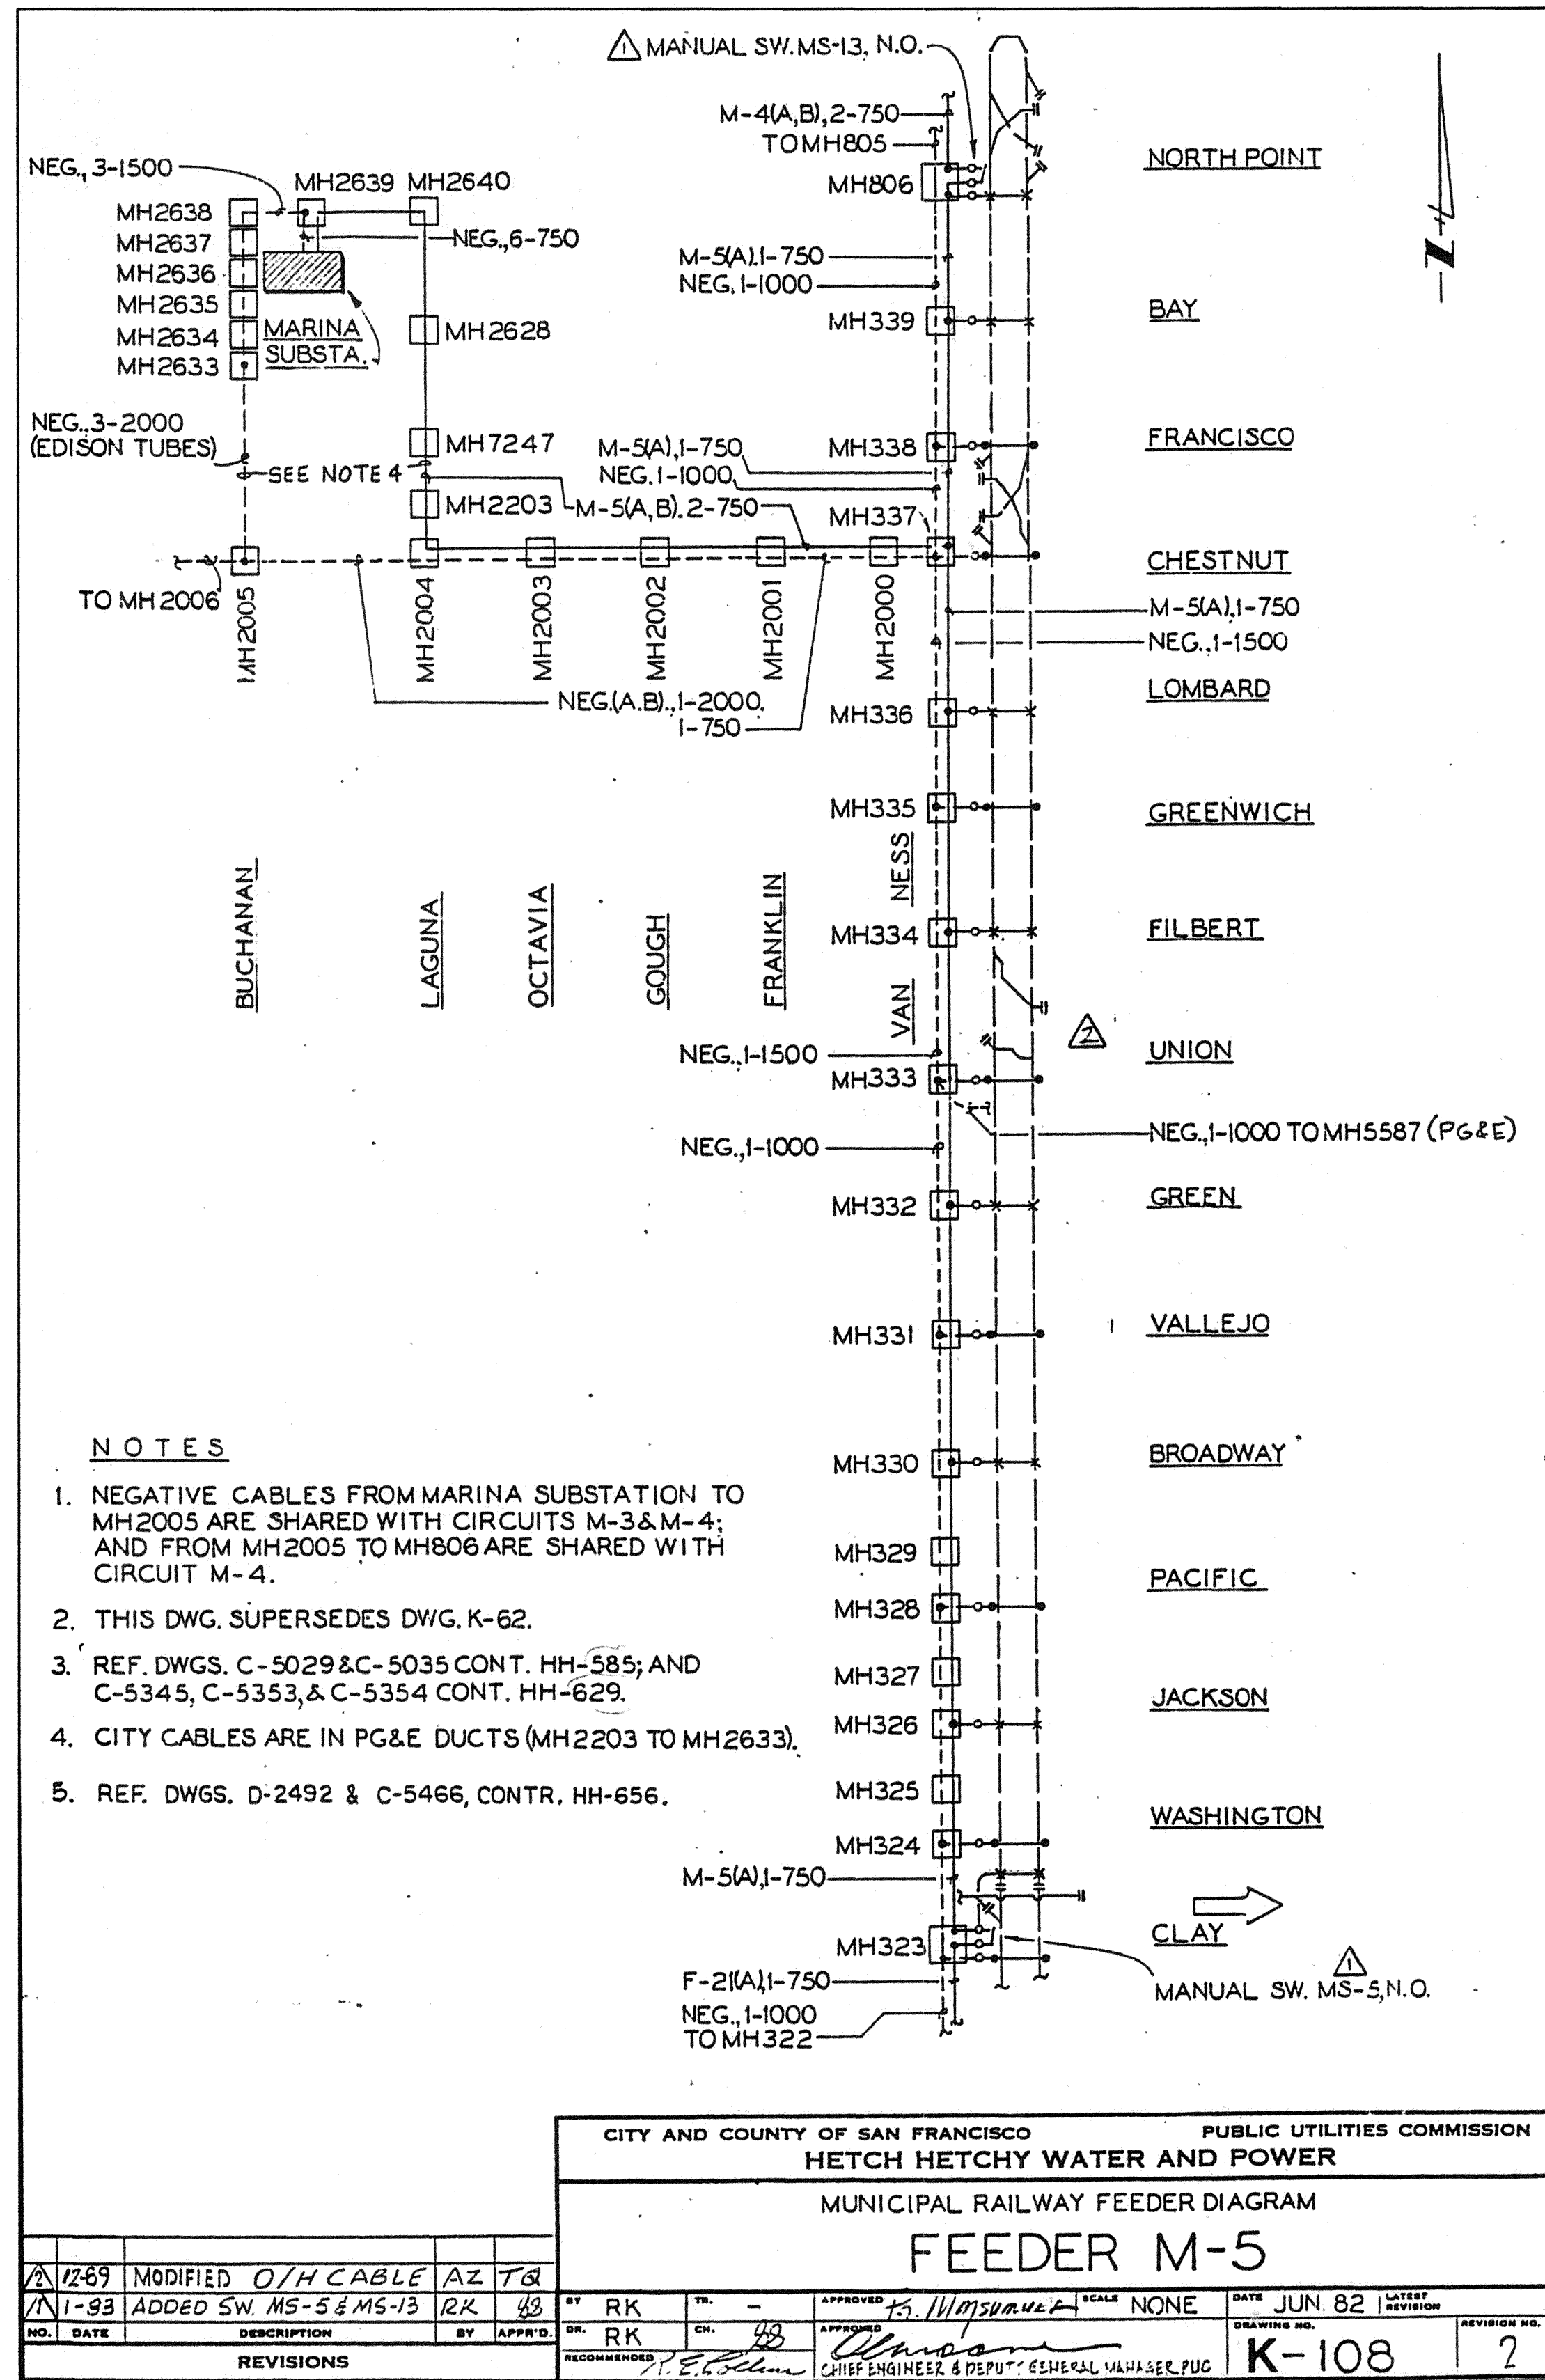

CITY AND COUNTY OF SAN FRANCISCO  
**MUNICIPAL TRANSPORTATION AGENCY**  
 REFERENCE DRAWING

TRACTION POWER  
 K-108, REV 2

C:\Users\mpgreen\Desktop\WMBRT\_1000\WMBRT STD PLANS\REF PLAN K-110 FOR F-21.dwg mpgreen Wed Jul 29 2015 5:21 pm

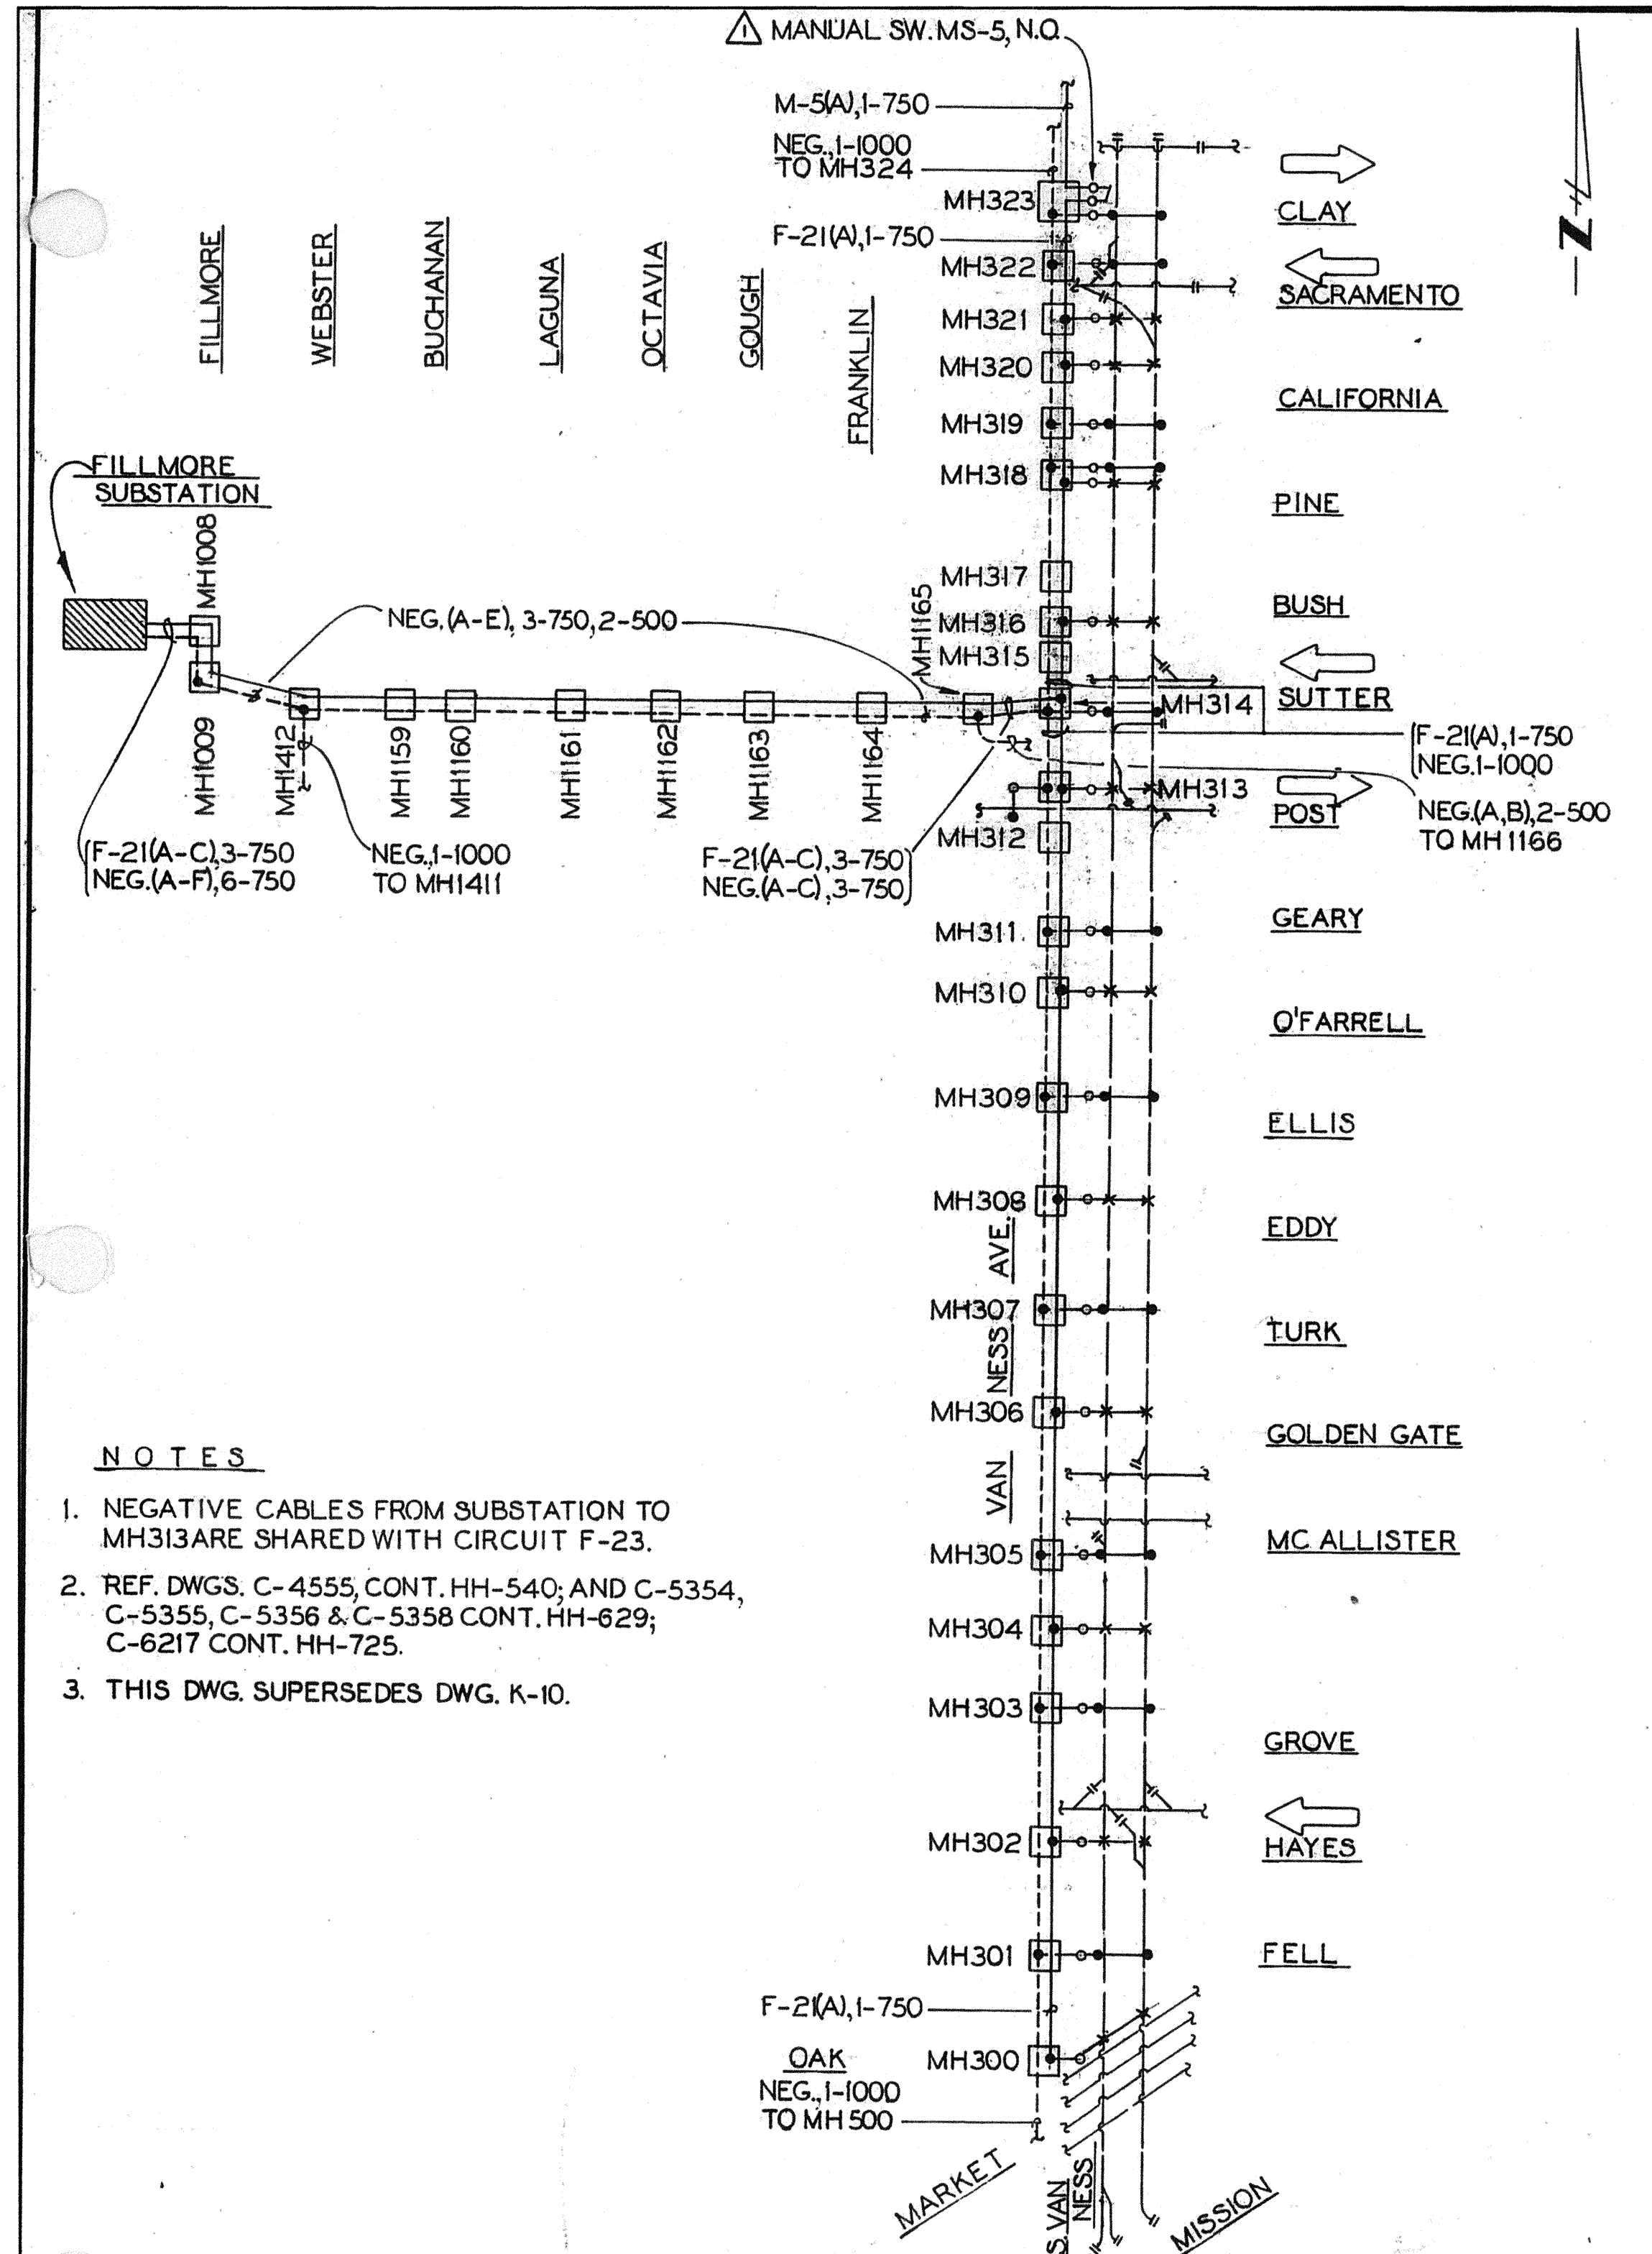

- NOTES**
1. NEGATIVE CABLES FROM SUBSTATION TO MH313 ARE SHARED WITH CIRCUIT F-23.
  2. REF. DWGS. C-4555, CONT. HH-540; AND C-5354, C-5355, C-5356 & C-5358 CONT. HH-629; C-6217 CONT. HH-725.
  3. THIS DWG. SUPERSEDES DWG. K-10.


CITY AND COUNTY OF SAN FRANCISCO PUBLIC UTILITIES COMMISSION  
**HETCH HETCHY WATER AND POWER**  
MUNICIPAL RAILWAY FEEDER DIAGRAM  
**FEEDER F-21**

NO.	DATE	DESCRIPTION	BY	APP'D.	REVISION
2	4-83	REVISED AS PER HH-652	RK	AS	
1	1-83	ADDED SW. MS-5	RK	AS	

BY	TR.	SCALE	DATE	LATEST REVISION	REVISION NO.
RK	-	NONE	JUN 82	APR 83	
DRAWING NO. <b>K-110</b>			REVISION NO. <b>2</b>		

CITY AND COUNTY OF SAN FRANCISCO  
**MUNICIPAL TRANSPORTATION AGENCY**  
REFERENCE DRAWING  
  
TRACTION POWER  
**K-110, REV 2**

C:\Users\jngreen\Desktop\WBRT\1005\WBRT STD PLANS\REF PLAN KL-215 FDR E-4.dwg mgreen Wed Jul 29 2015 5:17 pm  
 BORDER REVISED 11/17/05

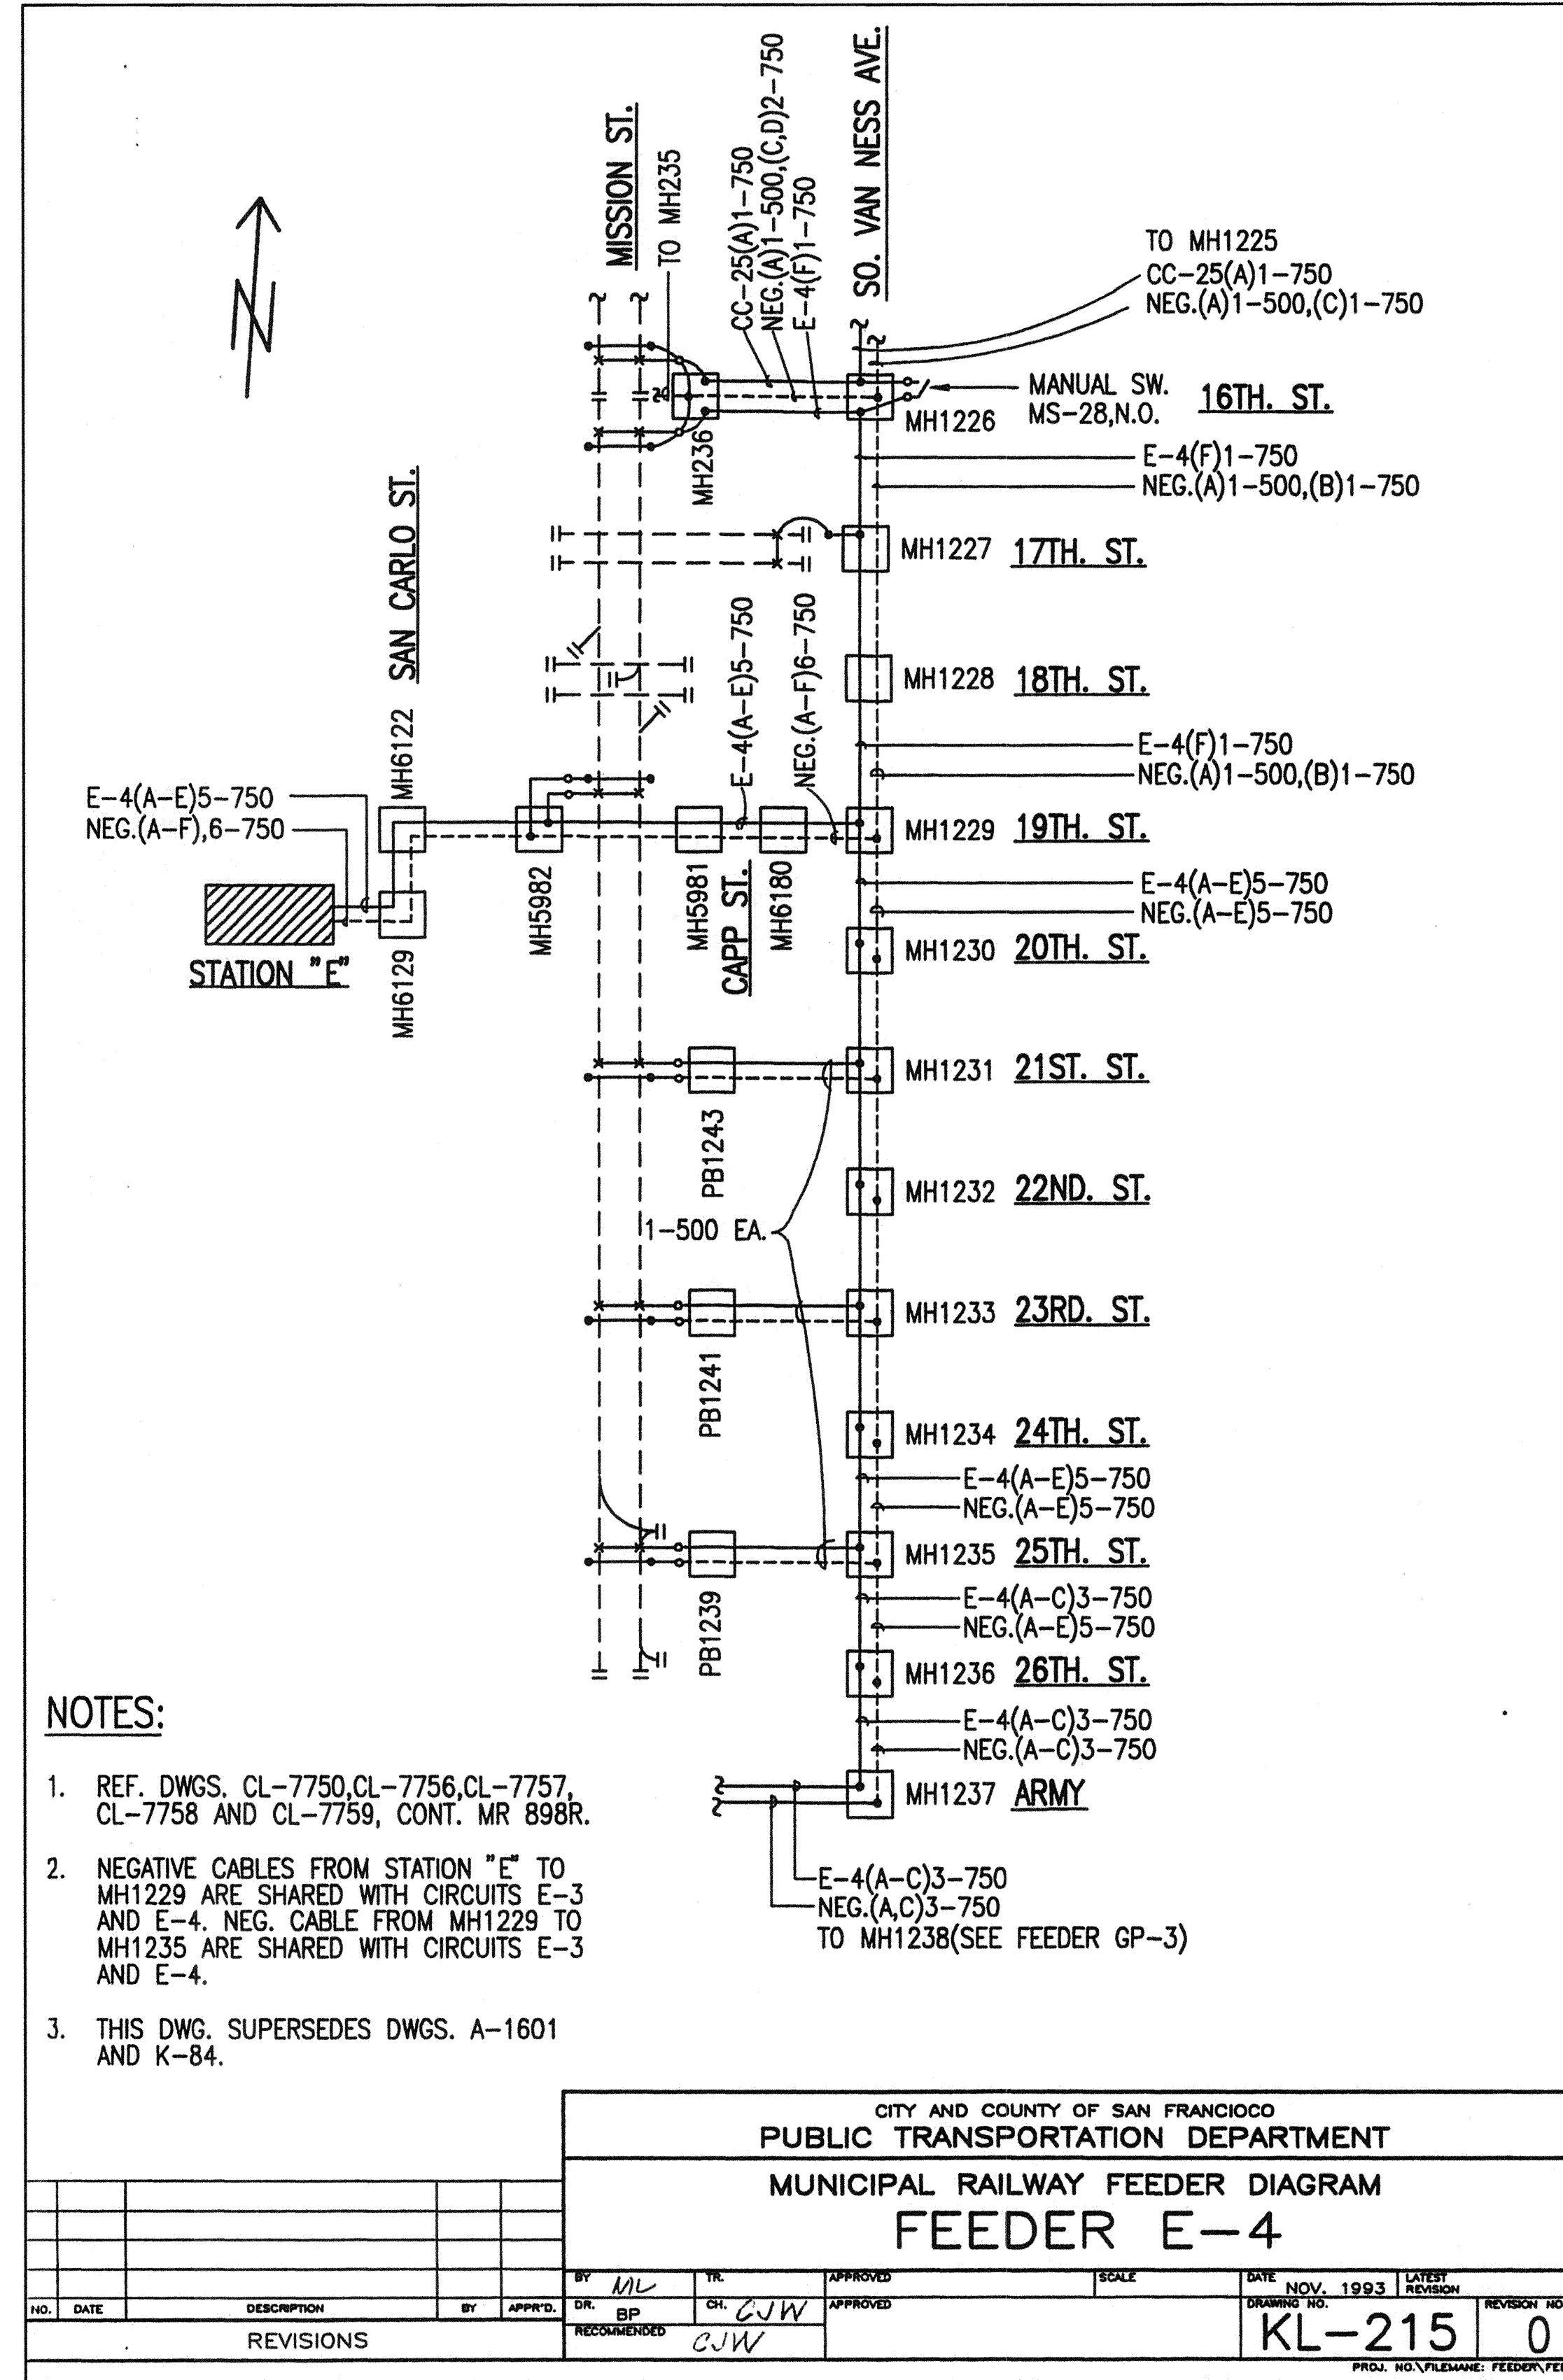

**NOTES:**


1. REF. DWGS. CL-7750,CL-7756,CL-7757, CL-7758 AND CL-7759, CONT. MR 898R.
2. NEGATIVE CABLES FROM STATION "E" TO MH1229 ARE SHARED WITH CIRCUITS E-3 AND E-4. NEG. CABLE FROM MH1229 TO MH1235 ARE SHARED WITH CIRCUITS E-3 AND E-4.
3. THIS DWG. SUPERSEDES DWGS. A-1601 AND K-84.

NO.	DATE	DESCRIPTION	BY	APPRD.

CITY AND COUNTY OF SAN FRANCISCO					
PUBLIC TRANSPORTATION DEPARTMENT					
MUNICIPAL RAILWAY FEEDER DIAGRAM					
FEEDER E-4					
BY ML	TR BP	APPROVED CJW	SCALE	DATE NOV. 1993	LATEST REVISION
DR. BP	CH. CJW	APPROVED CJW		DRAWING NO. KL-215	REVISION NO. 0
PROJ. NO./FILENAME: FEEDER FEEDER					

CITY AND COUNTY OF SAN FRANCISCO  
**MUNICIPAL TRANSPORTATION AGENCY**  
 REFERENCE DRAWING

TRACTION POWER  
 KL-215, REV 0

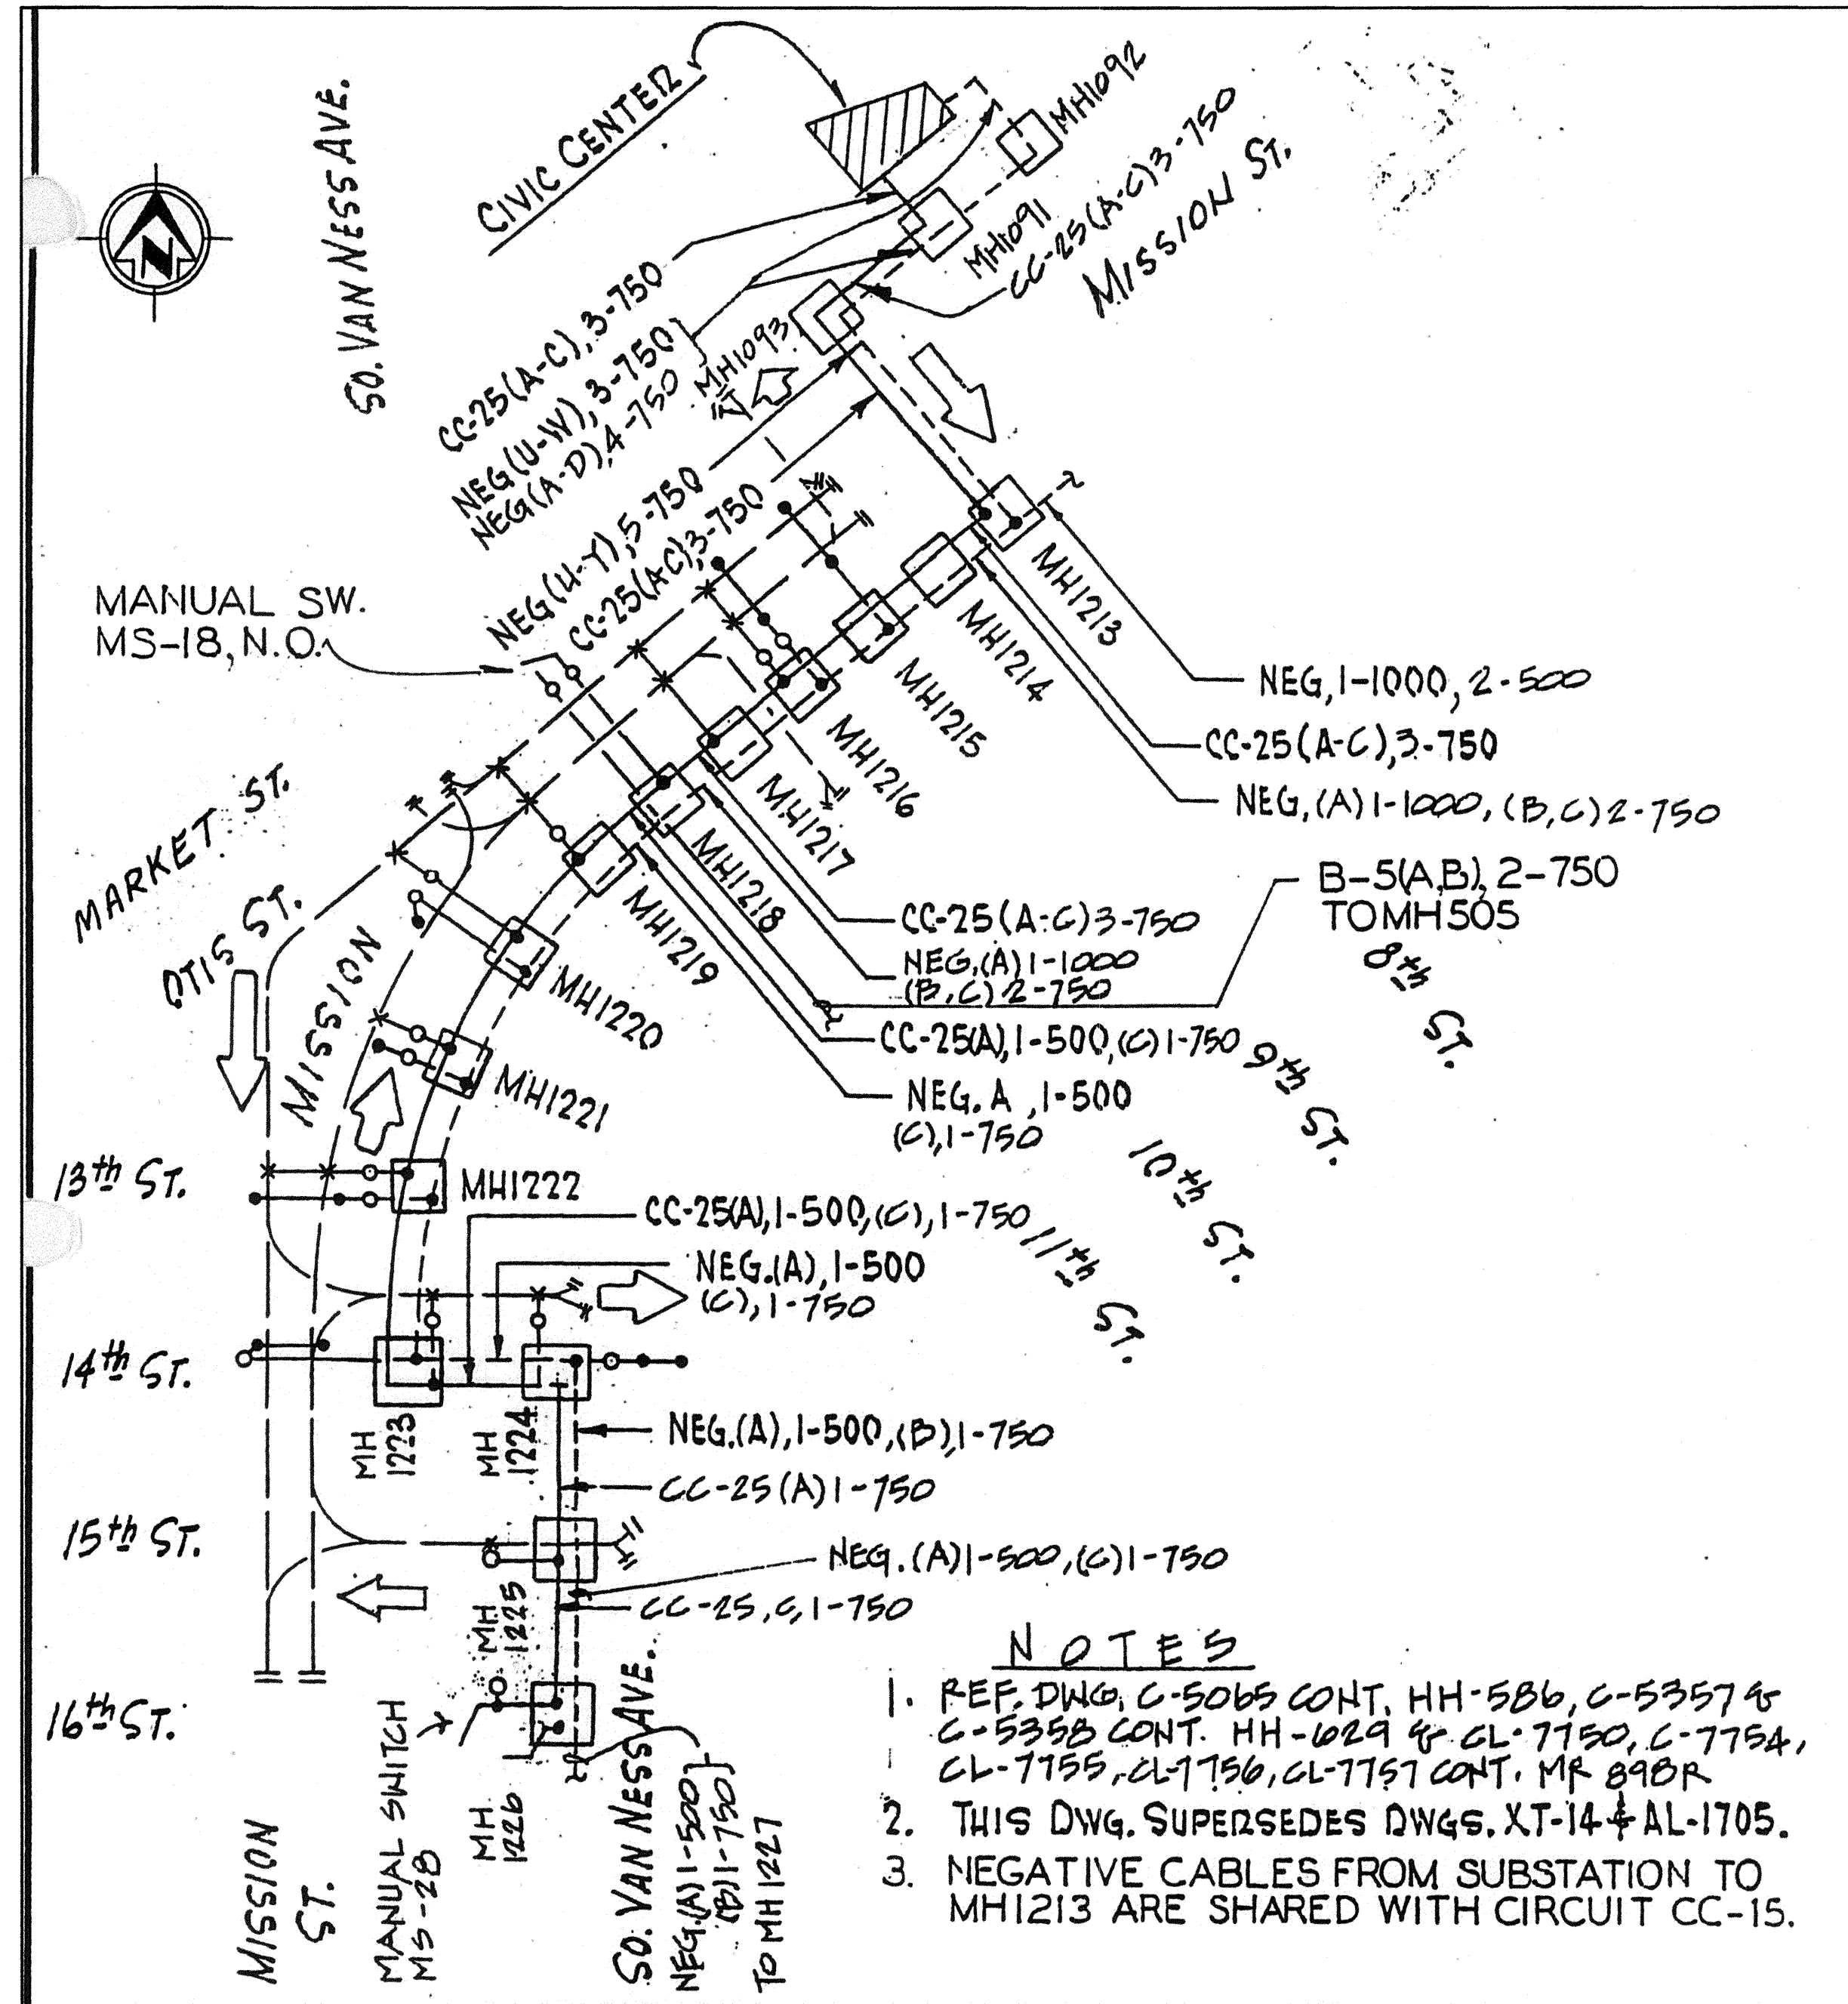

CITY AND COUNTY OF SAN FRANCISCO PUBLIC UTILITIES COMMISSION  
 HETCH HETCHY WATER AND POWER

MUNICIPAL RAILWAY FEEDER DIAGRAM

FEEDER CC-25

10/1/93	REV. PER MR 898R	AZ/CJM	SCALE	NONE	DATE	AUG. 1980	LATEST REVISION	APR 83
BY	TBQ	TR.			APPROVED			
DR.	TSIU	CH.	68		APPROVED			
RECOMMENDED					CHIEF ENGINEER			
					GENERAL MANAGER			
					DRAWING NO.	A-1596	REVISION NO.	6

CITY AND COUNTY OF SAN FRANCISCO  
 MUNICIPAL TRANSPORTATION AGENCY  
 REFERENCE DRAWING  
 TRACTION POWER  
 A-1596, REV 6