

NO.	DATE	DESCRIPTION	BY	APP.
TABLE OF REVISIONS				

REFERENCE INFORMATION  
& FILE NO. OF SURVEYS



**INFRASTRUCTURE DIVISION**  
DEPARTMENT OF PUBLIC WORKS  
CITY AND COUNTY OF SAN FRANCISCO



DESIGNED: S.YUAN 7/15  
DRAWN: S.YUAN 7/15  
CHECKED: C.YU 7/15





APPROVED  
SECTION MANAGER: *Alamir Valera* 7/16  
DEPUTY DIVISION MANAGER: *Paul J. Nino* 7/16  
DIVISION MANAGER: *Paul J. Nino* 7/16

SCALE: 1" = 5'-0"  
SHEET OF SHEETS: --- OF ---

MUNI BUS RAPID TRANSIT SYSTEM  
VAN NESS CORRIDOR TRANSIT IMPROVEMENT PROJECT  
ROAD WORK  
BULB & CURB RAMP DETAILS  
BETWEEN VALLEJO ST AND GREEN ST ST


CONTRACT NO. 1289  
DRAWING NO. CR-139  
FILE NO. 102,461  
REV. NO. 0



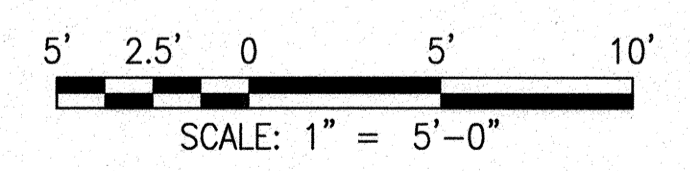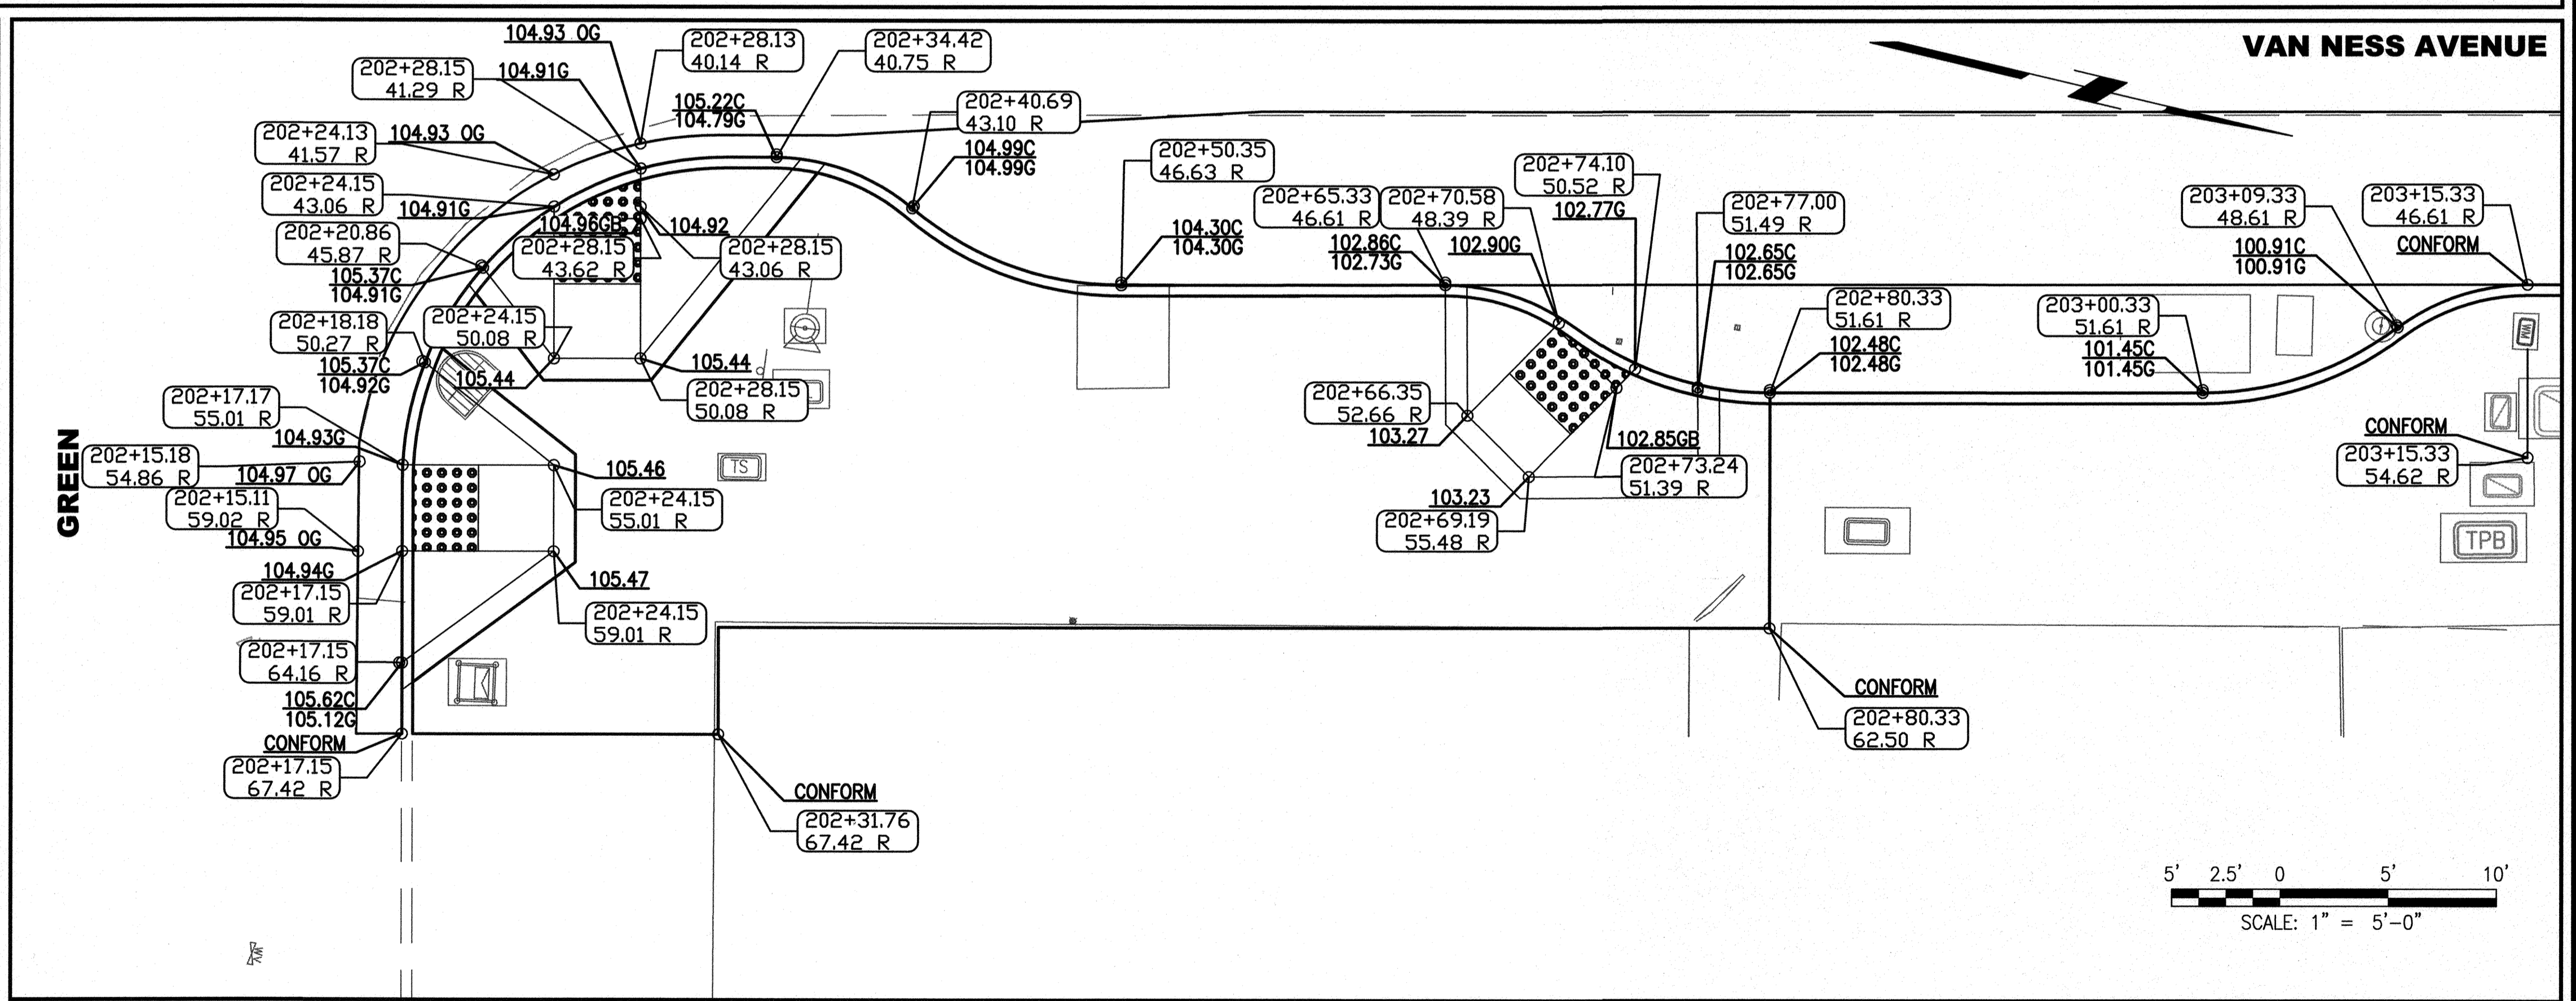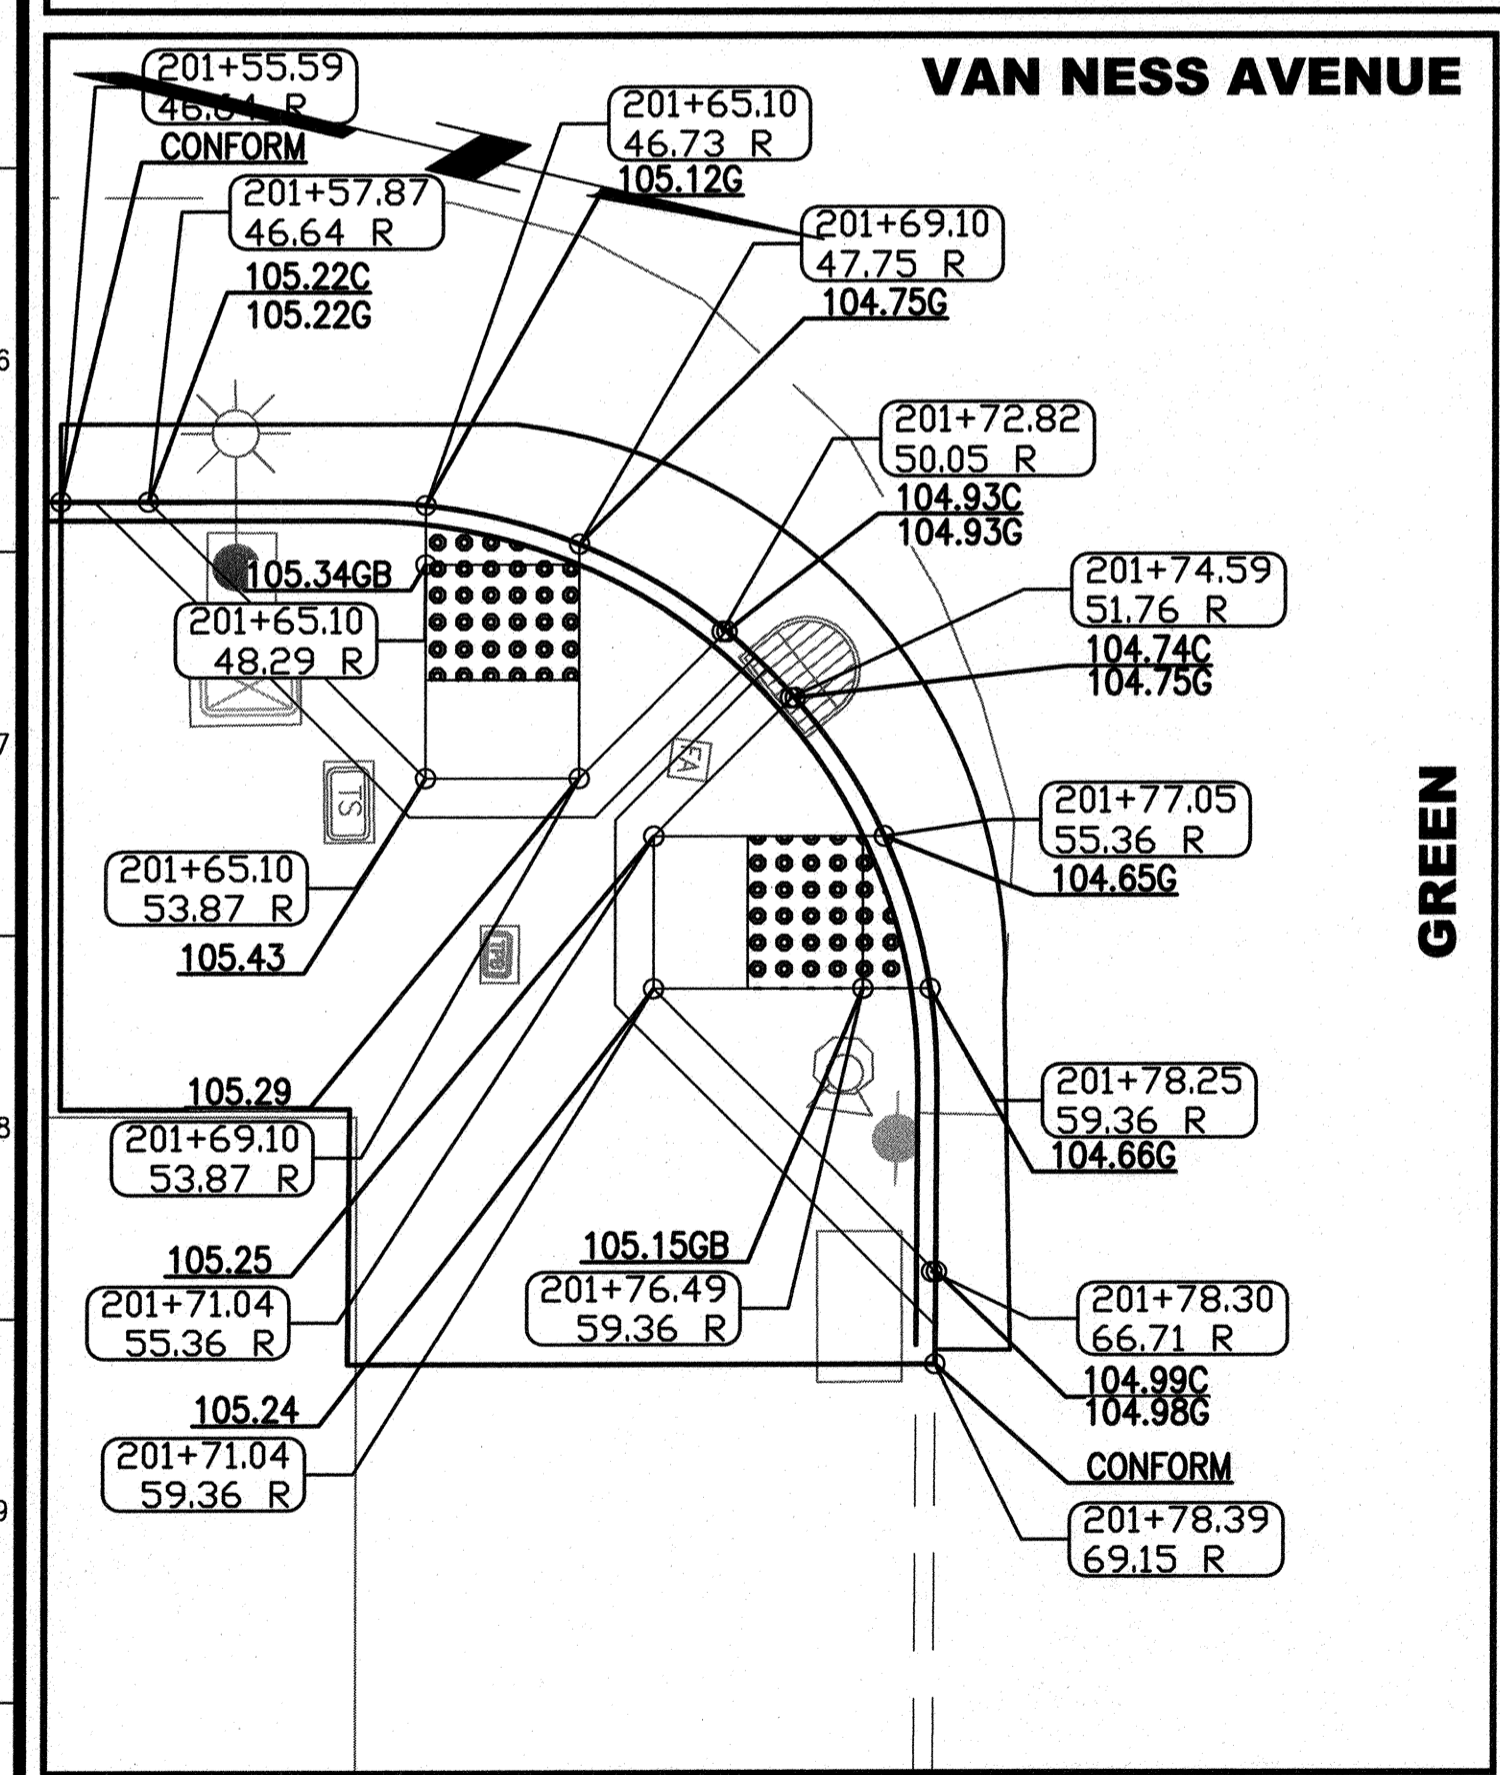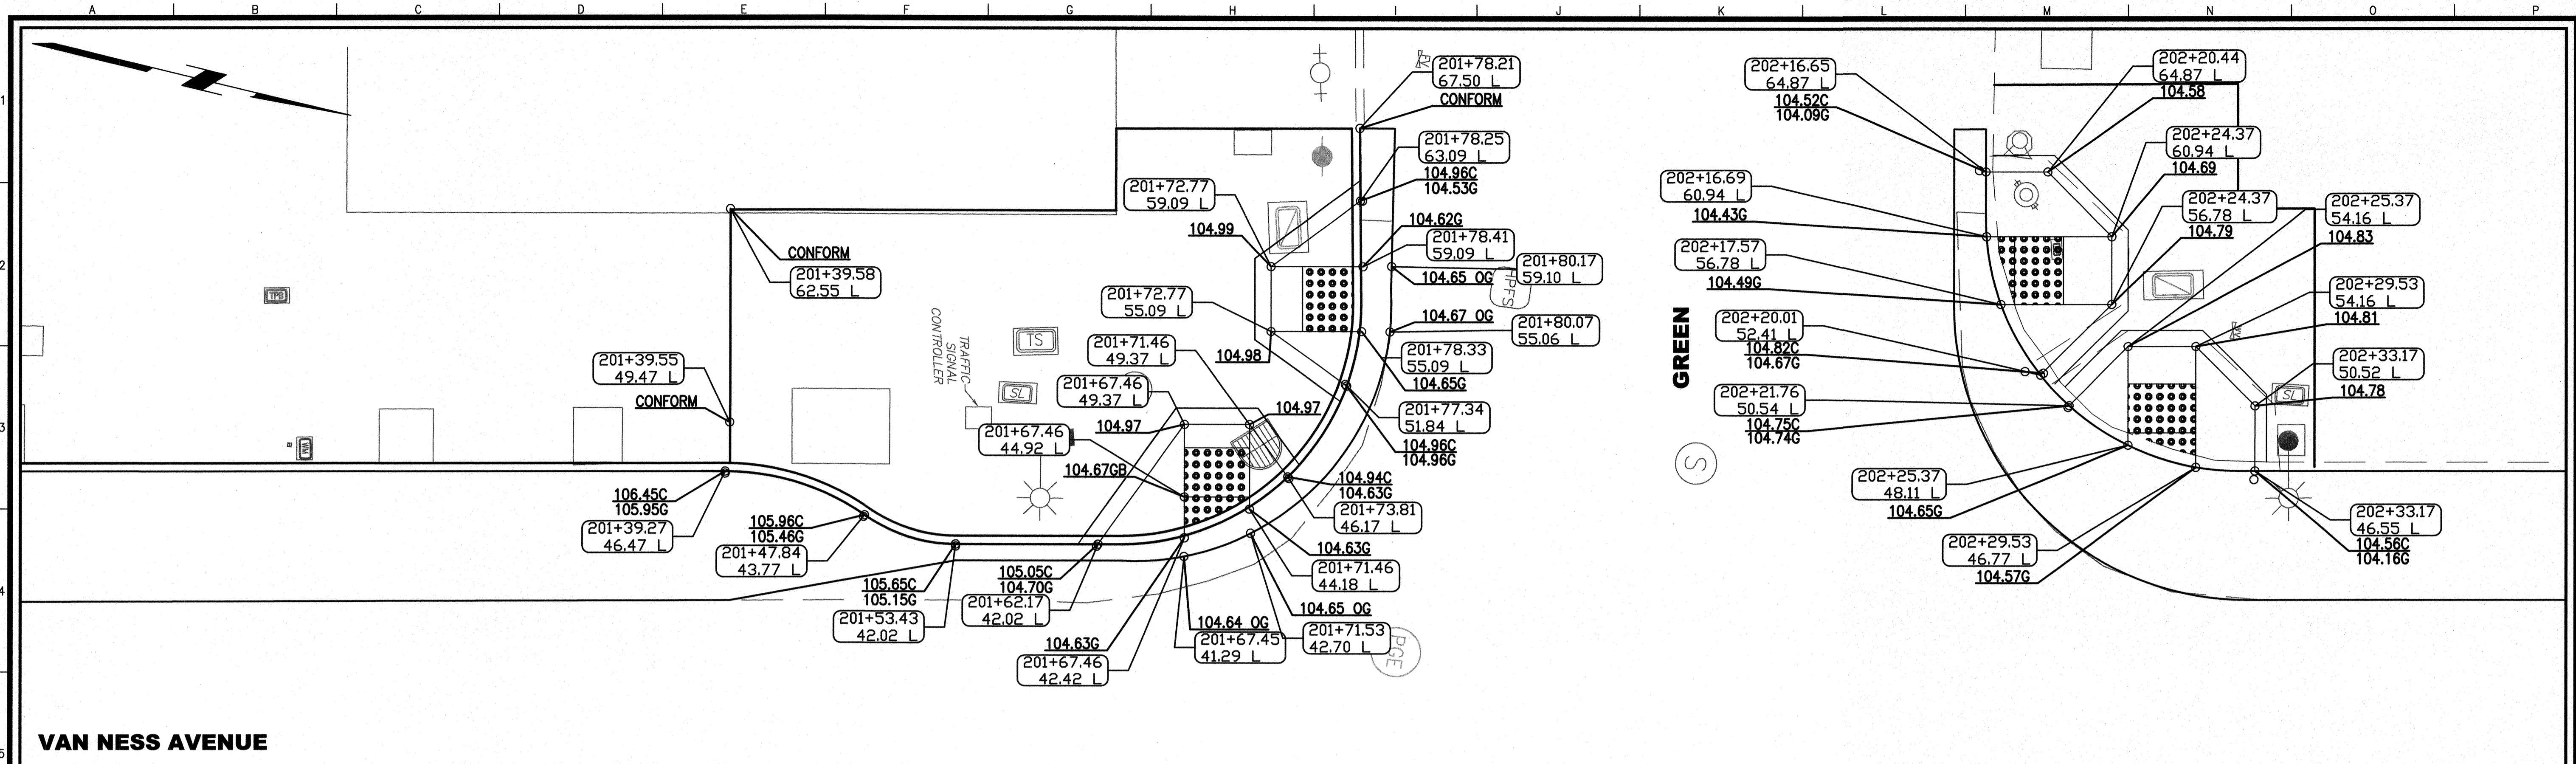


NO.	DATE	DESCRIPTION	BY	APP.
TABLE OF REVISIONS				

REFERENCE INFORMATION & FILE NO. OF SURVEYS
---

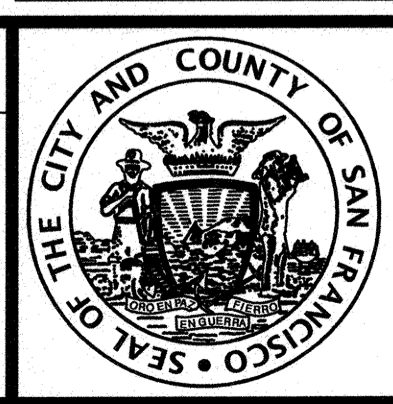

**INFRASTRUCTURE DIVISION**  
 DEPARTMENT OF PUBLIC WORKS  
 CITY AND COUNTY OF SAN FRANCISCO

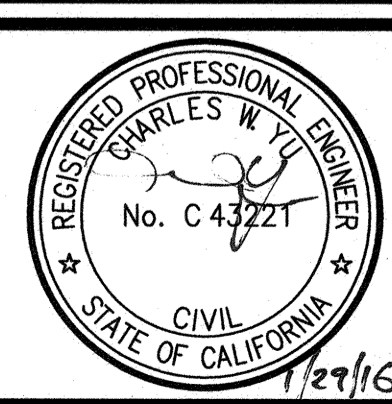

DESIGNED:	DATE:	APPROVED:	SCALE:
S.YUAN	7/15	<i>Wanda Collier</i>	1" = 5' -0"
DRAWN:	DATE:	SECTION-MANAGER:	DATE:
S.YUAN	7/15	<i>Sub of Chris</i>	2/3/16
CHECKED:	DATE:	DEPUTY DIVISION MANAGER:	DATE:
C.YU	7/15	<i>Paul D. Davis</i>	2/3/16
		DIVISION MANAGER:	DATE:

SHEET OF SHEETS	--- OF ---
-----------------	------------

MUNI BUS RAPID TRANSIT SYSTEM  
 VAN NESS CORRIDOR TRANSIT IMPROVEMENT PROJECT  
 ROAD WORK  
 BULB & CURB RAMP DETAILS  
 GREEN ST

CONTRACT NO.	1289
DRAWING NO.	CR-140
FILE NO.	102,462
REV. NO.	0














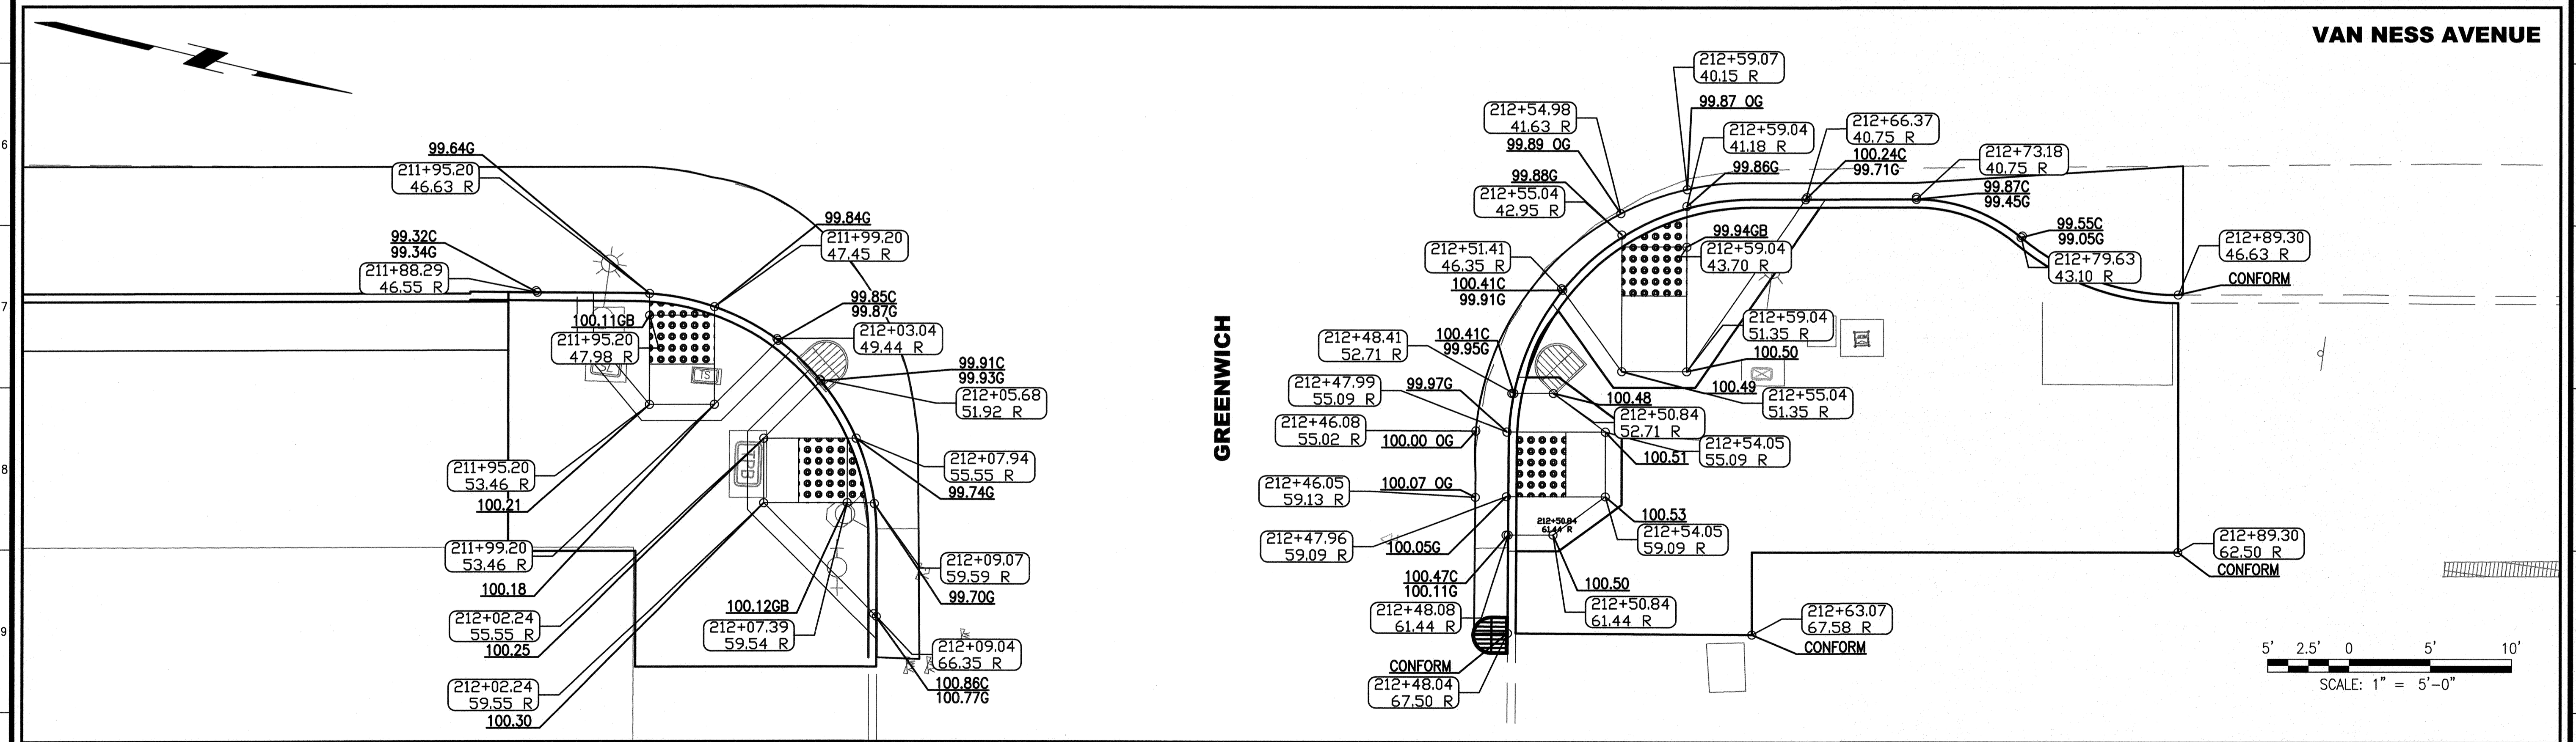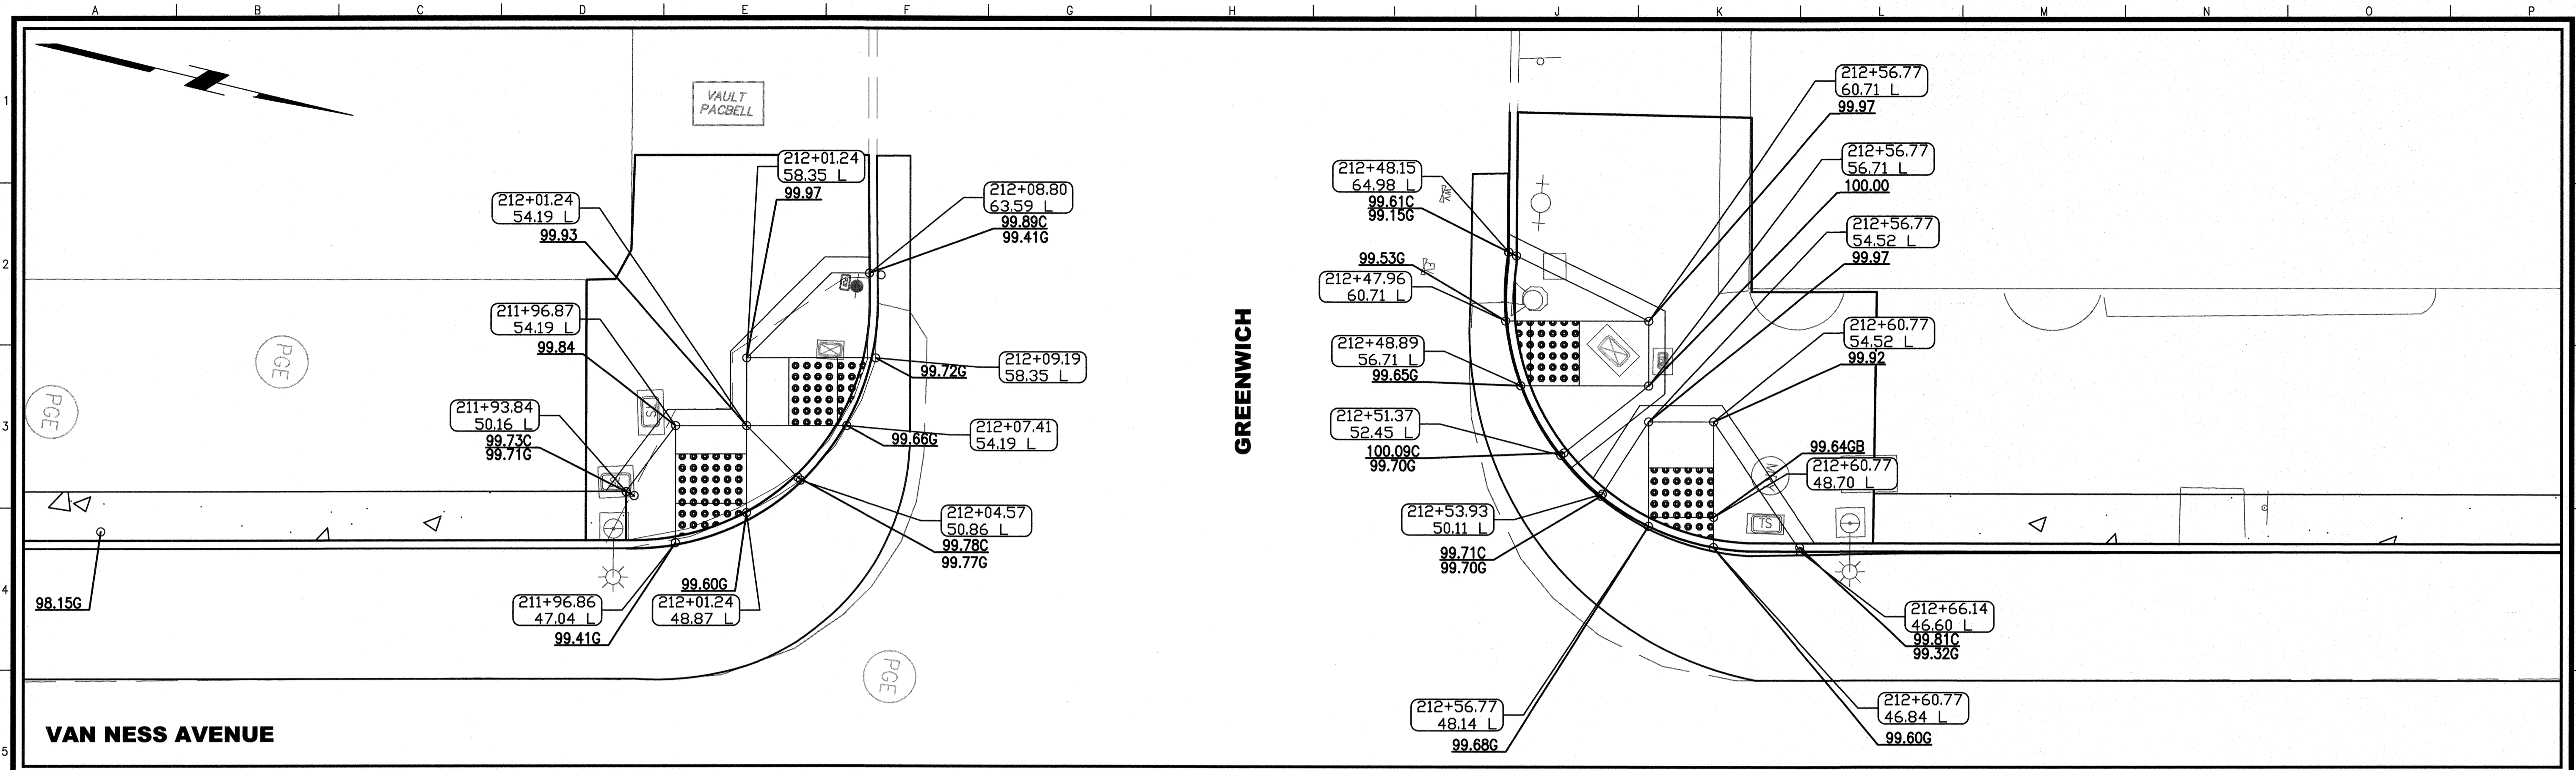


NO.	DATE	DESCRIPTION	BY	APP.
TABLE OF REVISIONS				

REFERENCE INFORMATION  
& FILE NO. OF SURVEYS

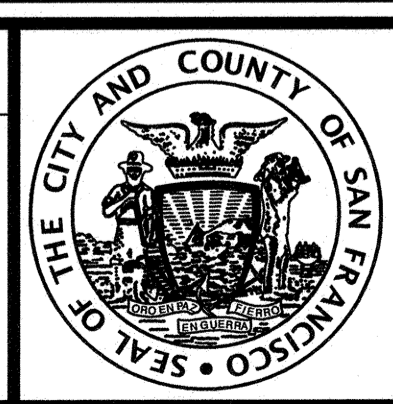

**INFRASTRUCTURE DIVISION**  
DEPARTMENT OF PUBLIC WORKS  
CITY AND COUNTY OF SAN FRANCISCO

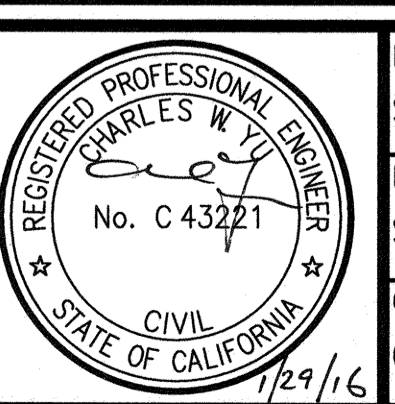

DESIGNED:	DATE:	APPROVED:	SCALE:
S.YUAN	7/15	<i>Charles W. Yu</i> 7/16	1" = 5' -0"
DRAWN:	DATE:	SECTION MANAGER:	SHEET OF SHEETS
S.YUAN	7/15	<i>Lu &amp; Lin</i> 2/3/16	--- OF ---
CHECKED:	DATE:	DEPUTY DIVISION MANAGER:	
C.YU	7/15	<i>Paul M. ...</i> 2/3/16	
		DIVISION MANAGER:	




CONTRACT NO. 1289  
DRAWING NO. CR-143  
FILE NO. 102,465  
REV. NO. 0

MUNI BUS RAPID TRANSIT SYSTEM  
VAN NESS CORRIDOR TRANSIT IMPROVEMENT PROJECT  
ROAD WORK  
BULB & CURB RAMP DETAILS  
GREENWICH ST








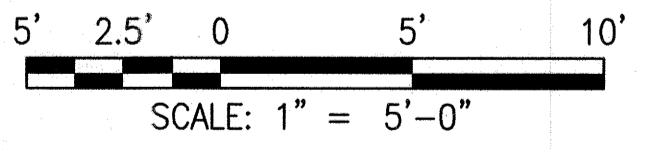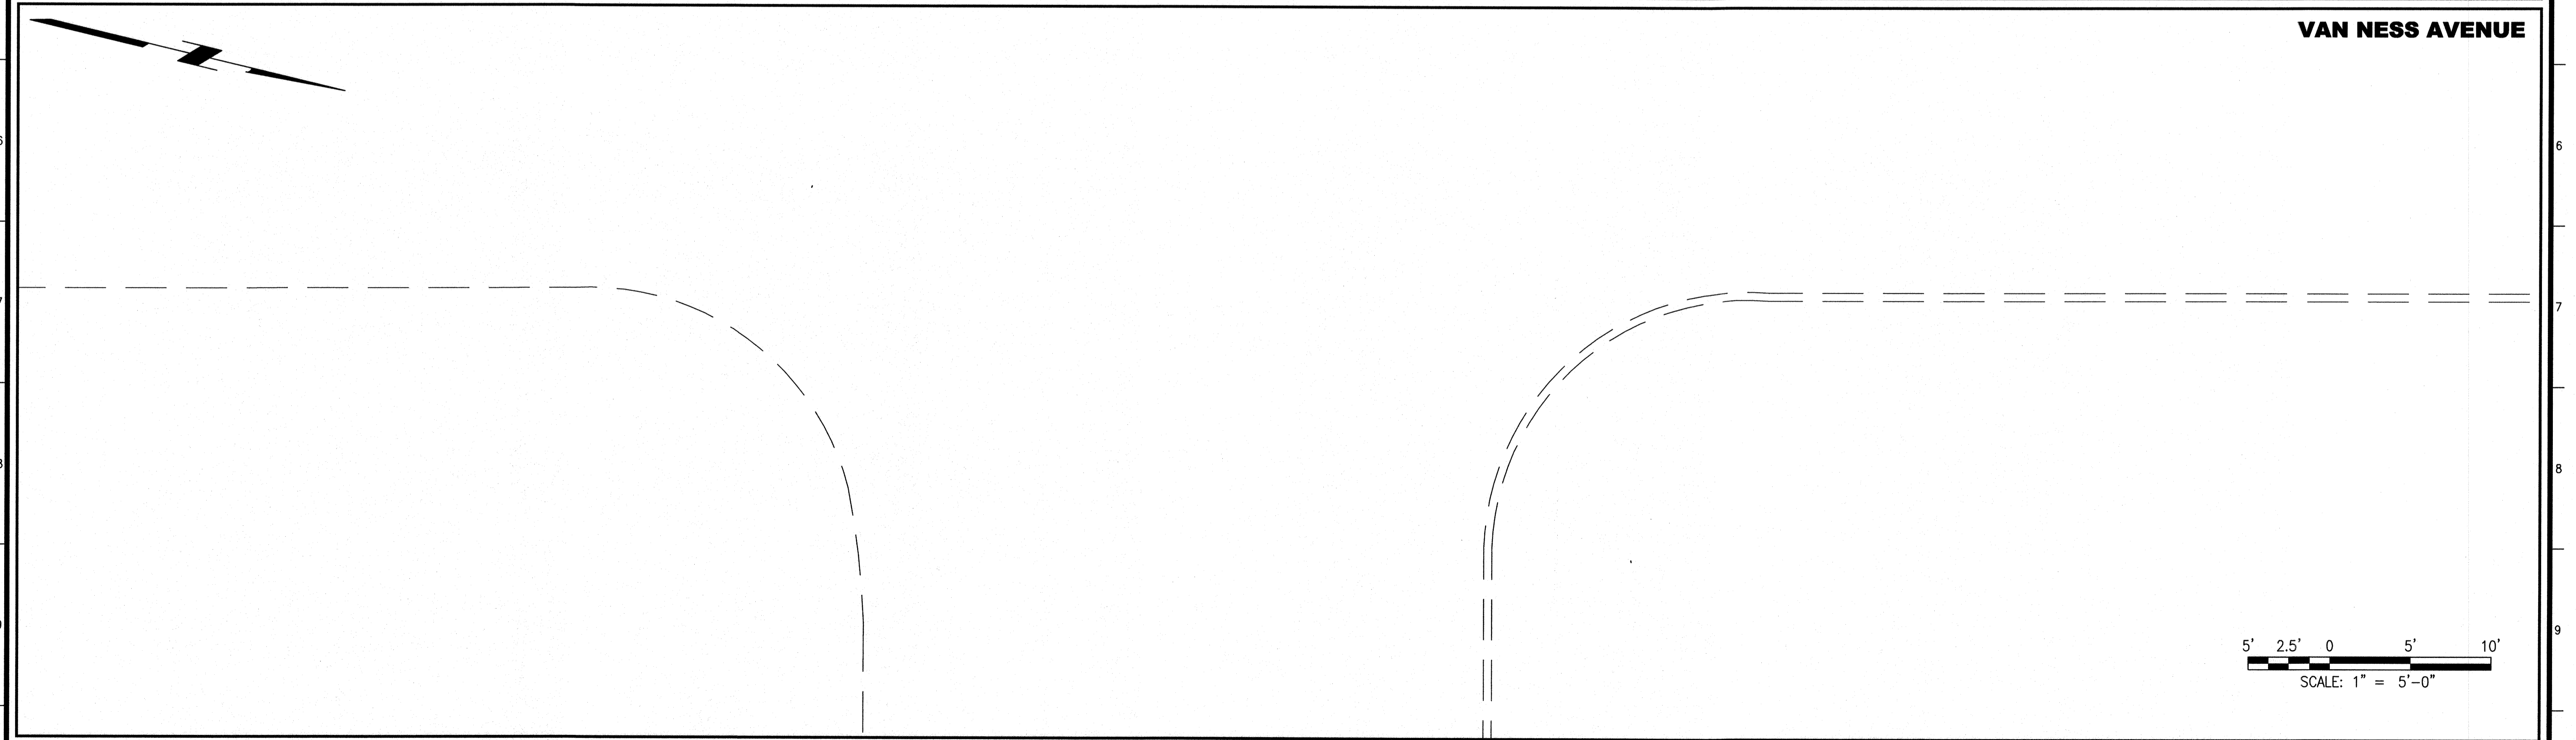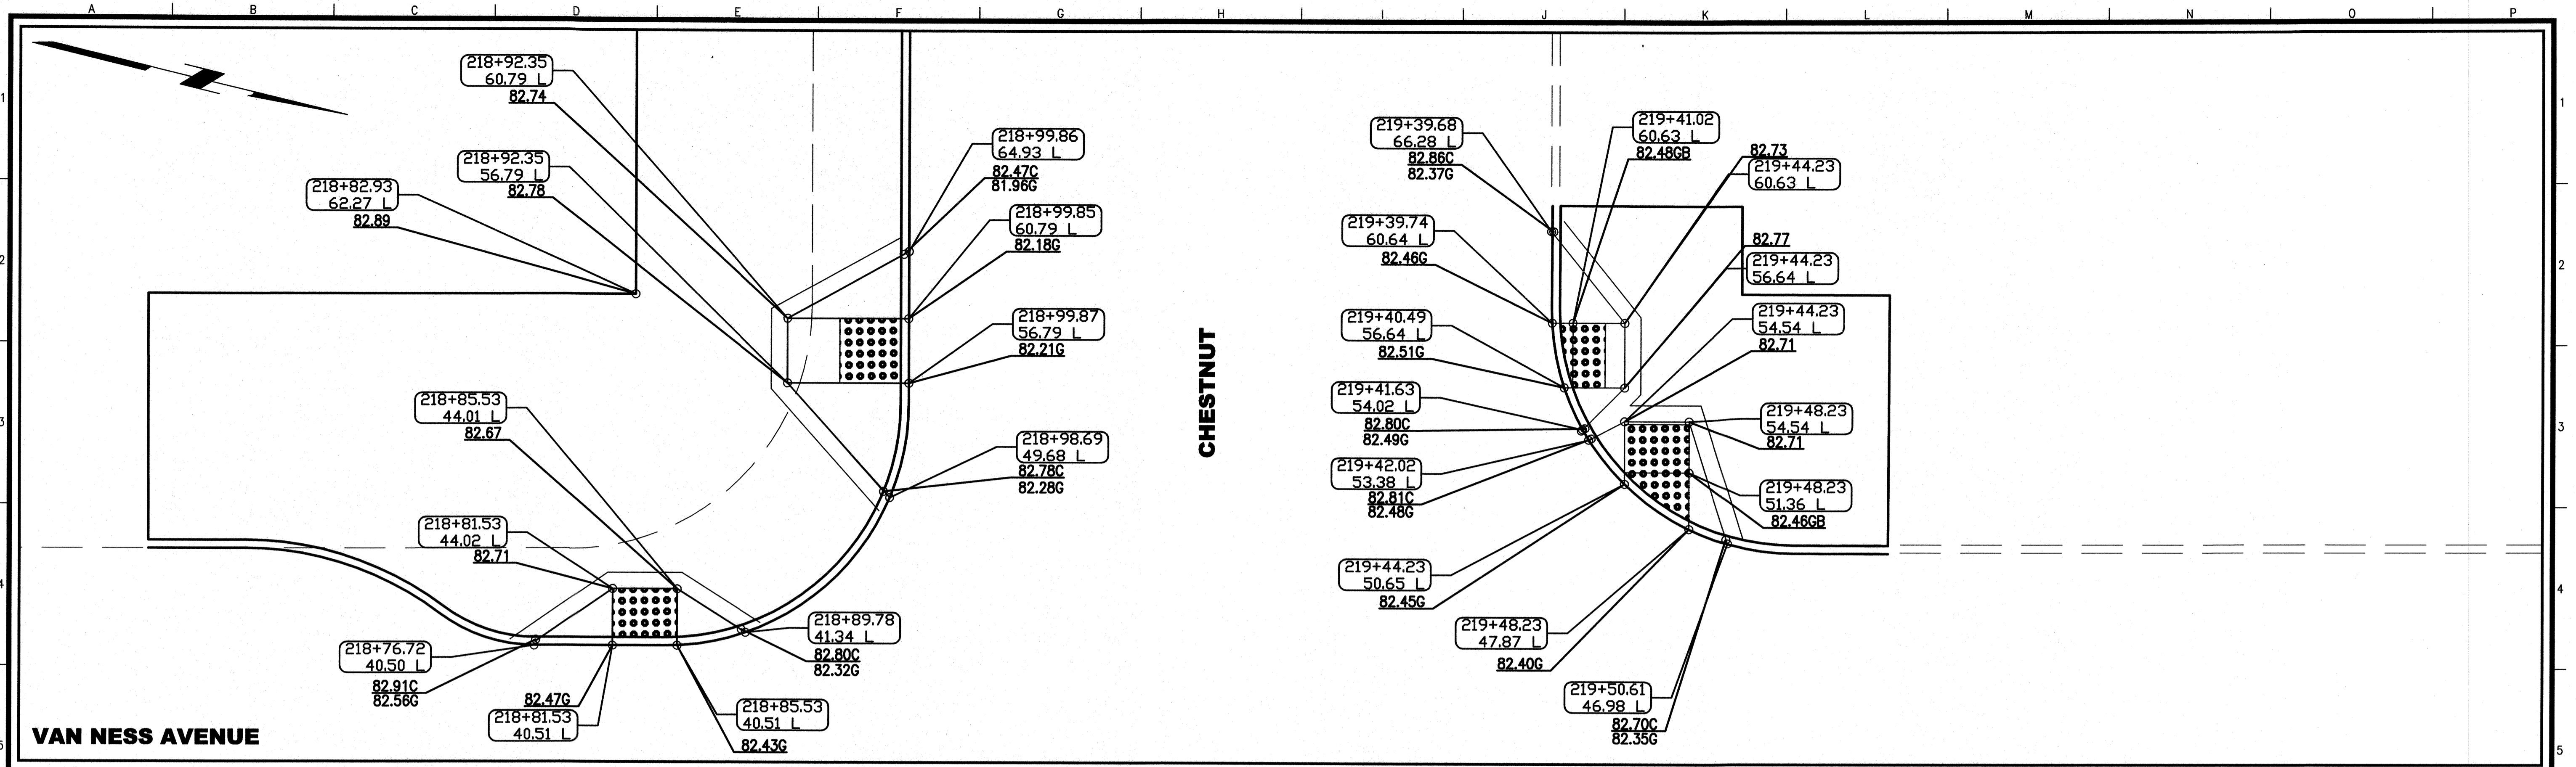


NO.	DATE	DESCRIPTION	BY	APP.
TABLE OF REVISIONS				

REFERENCE INFORMATION  
& FILE NO. OF SURVEYS

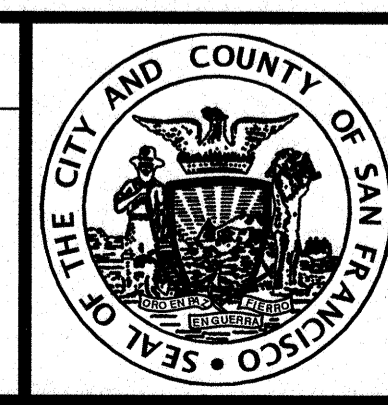

**INFRASTRUCTURE DIVISION**  
DEPARTMENT OF PUBLIC WORKS  
CITY AND COUNTY OF SAN FRANCISCO

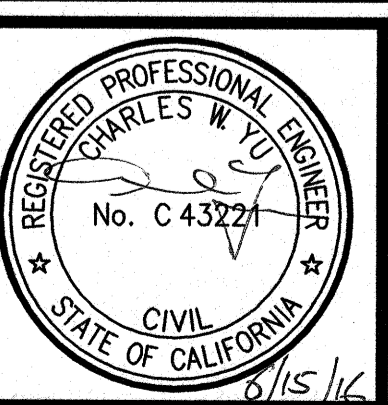

DESIGNED: S.YUAN 7/15  
DRAWN: S.YUAN 7/15  
CHECKED: C.YU 7/15




APPROVED: [Signature] 6-16-16  
SECTION MANAGER DATE:  
[Signature] 6/16/16  
DEPUTY DIVISION MANAGER DATE:  
[Signature] 6/16/16  
DIVISION MANAGER DATE:

SCALE: 1" = 5'-0"  
SHEET OF SHEETS  
---- OF ----

MUNI BUS RAPID TRANSIT SYSTEM  
VAN NESS CORRIDOR TRANSIT IMPROVEMENT PROJECT  
**ROAD WORK**  
BULB & CURB RAMP DETAILS  
CHESTNUT ST


CONTRACT NO. 1289  
DRAWING NO. CR-145  
FILE NO. 102,467  
REV. NO. 0



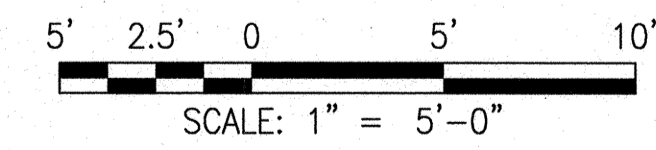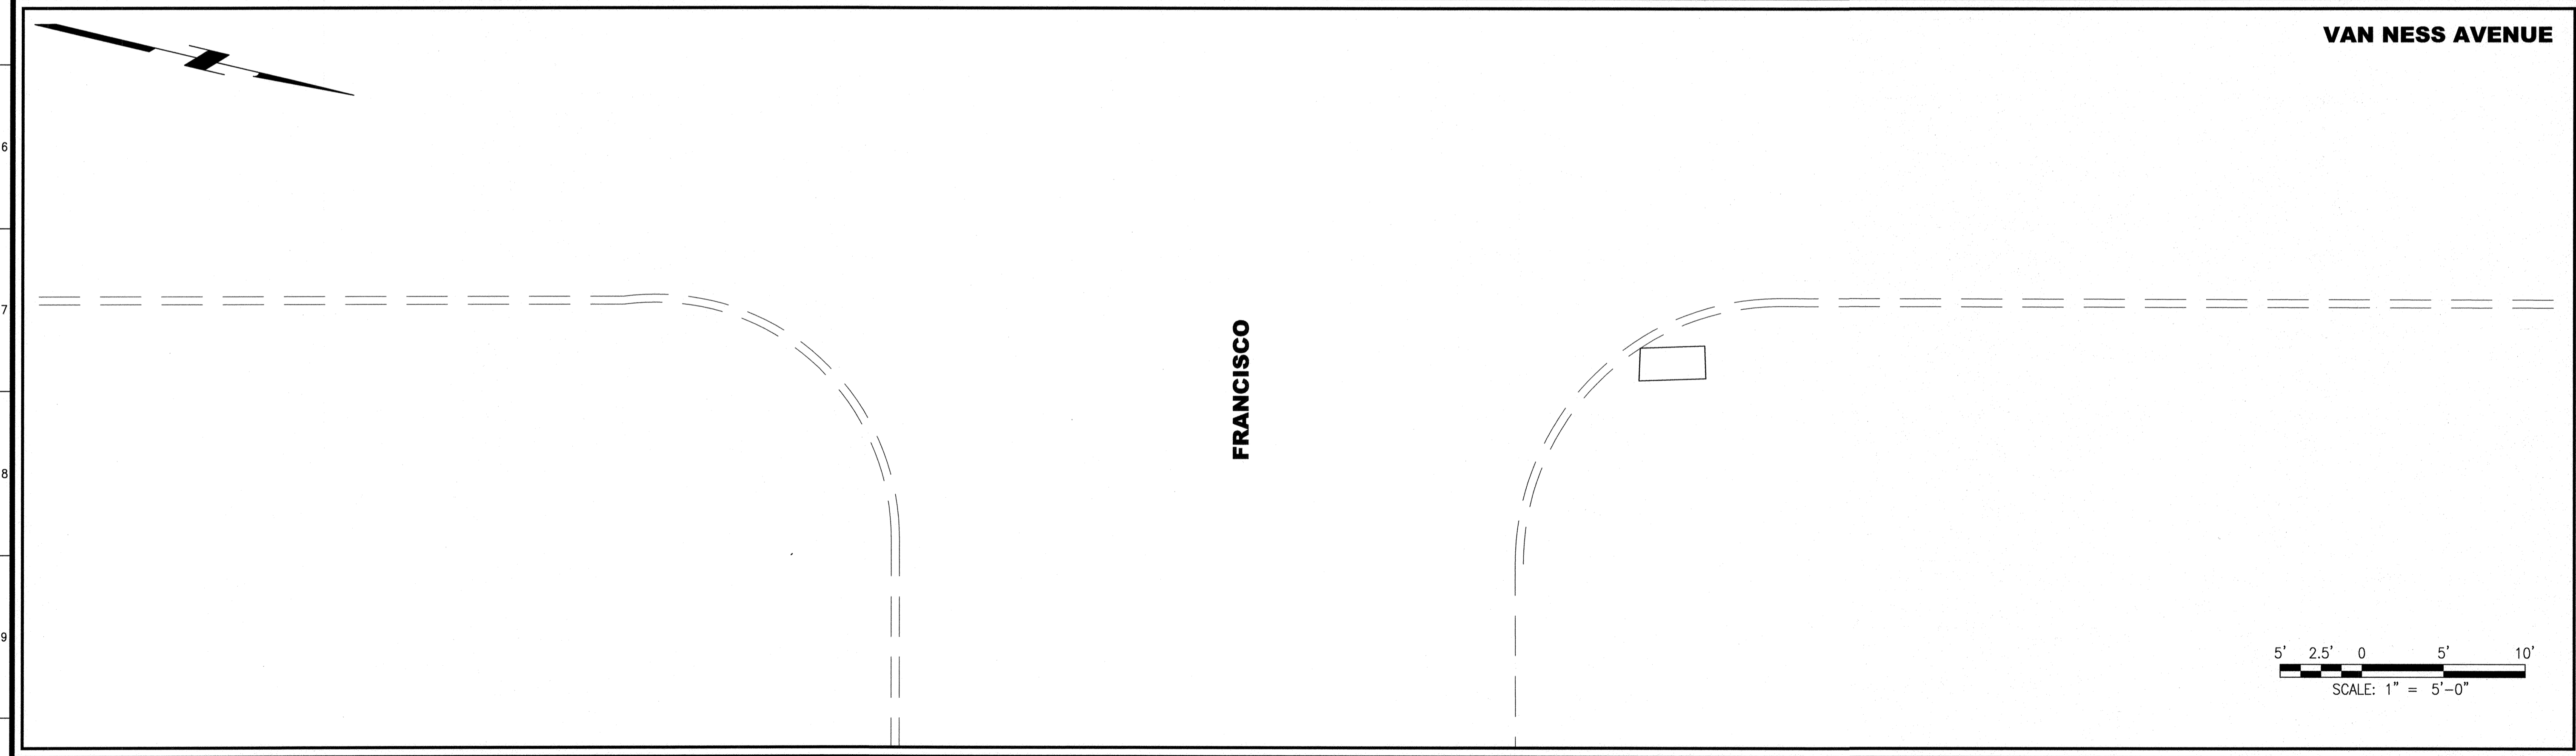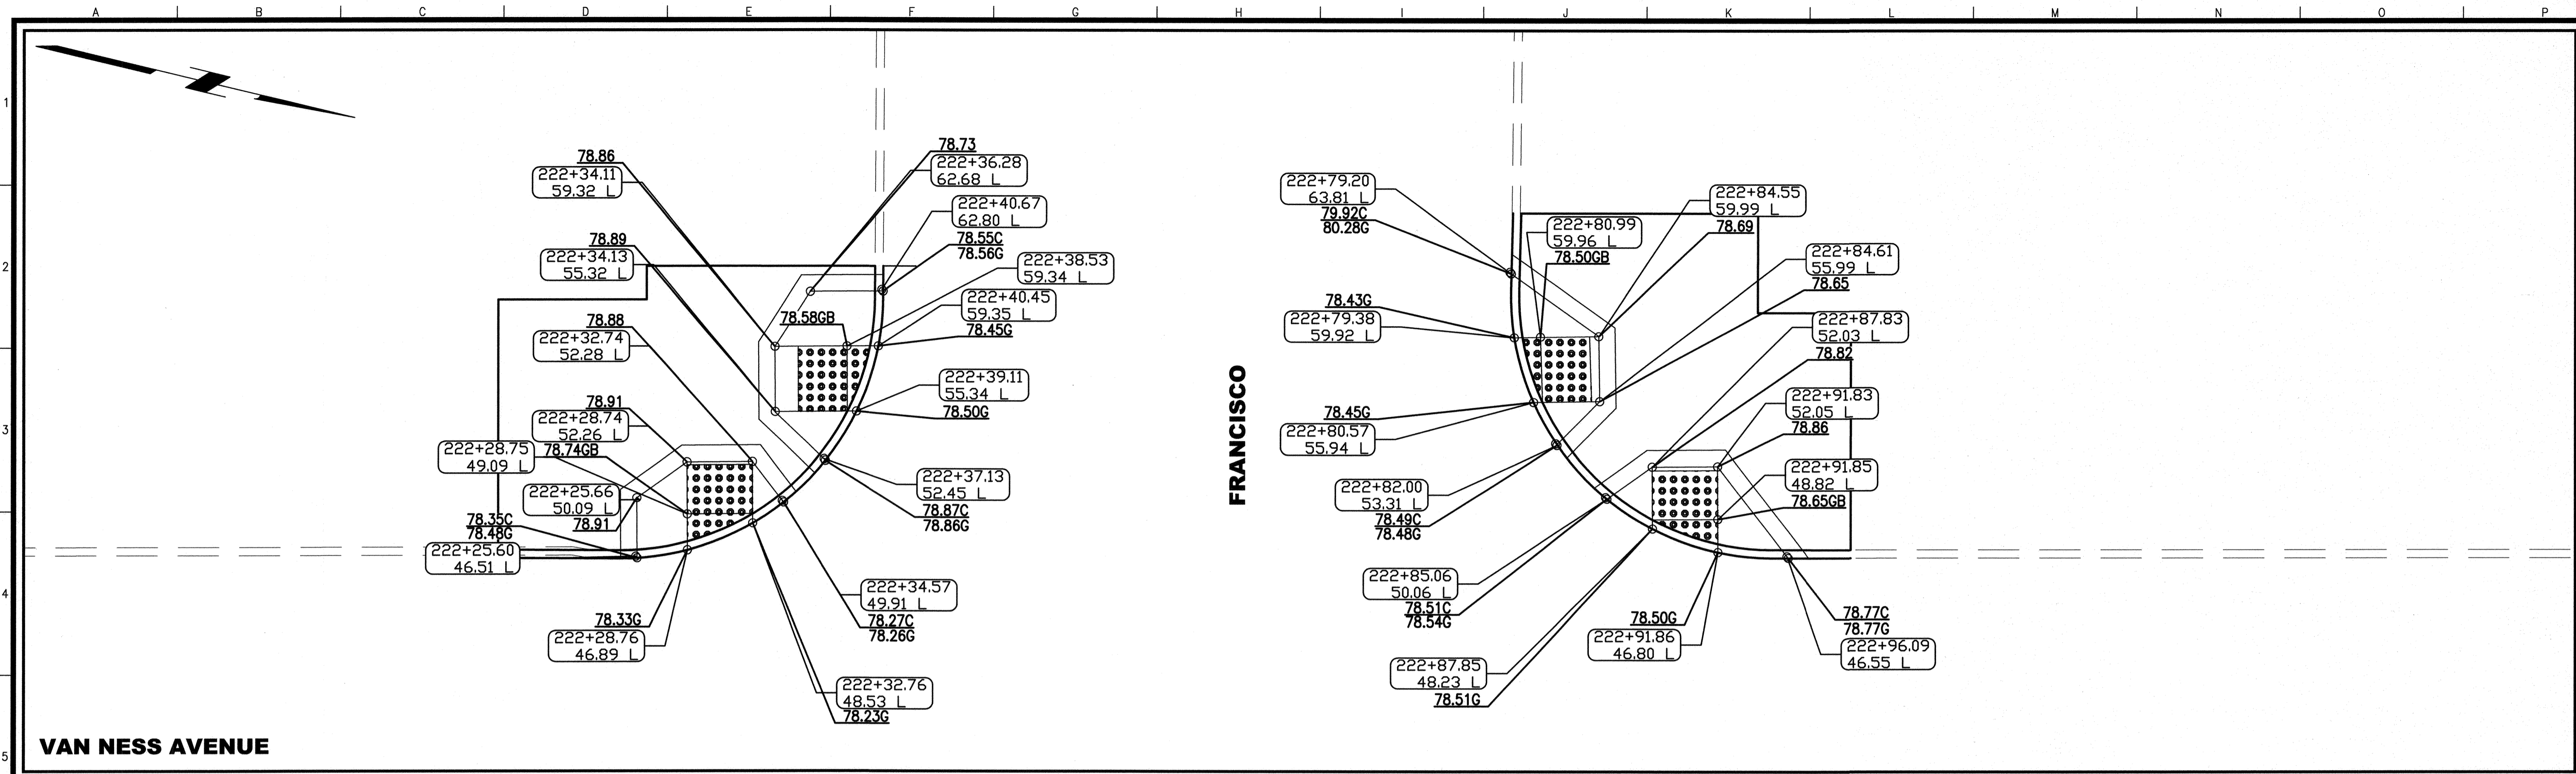


NO.	DATE	DESCRIPTION	BY	APP.
TABLE OF REVISIONS				

REFERENCE INFORMATION  
& FILE NO. OF SURVEYS

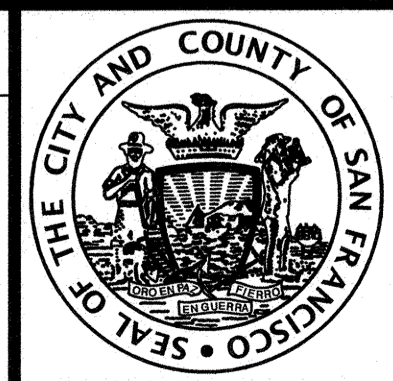

**INFRASTRUCTURE DIVISION**  
DEPARTMENT OF PUBLIC WORKS  
CITY AND COUNTY OF SAN FRANCISCO

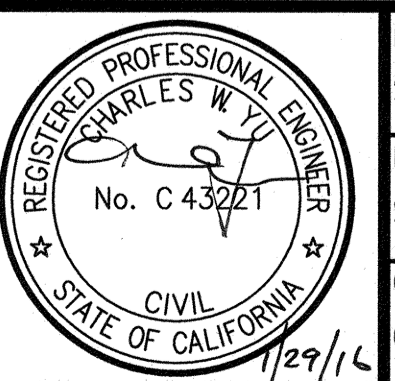

DESIGNED: S.YUAN 7/15  
DRAWN: S.YUAN 7/15  
CHECKED: C.YU 7/15

APPROVED: *Alfonso Colon* 7/16  
SECTION MANAGER  
*Salvador Linares* 7/16  
DEPUTY DIVISION MANAGER  
*Robert D. Diaz* 7/16  
DIVISION MANAGER

SCALE: 1" = 5'-0"  
SHEET OF SHEETS  
--- OF ---

MUNI BUS RAPID TRANSIT SYSTEM  
VAN NESS CORRIDOR TRANSIT IMPROVEMENT PROJECT  
ROAD WORK  
BULB & CURB RAMP DETAILS  
FRANCISCO ST

CONTRACT NO. 1289  
DRAWING NO. CR-146  
FILE NO. 102,468  
REV. NO. 0