


Anza Bike Lanes - Core Project: 30th Avenue to Arguello Boulevard


Existing

Anza Street between 30th Ave. and Arguello Blvd. (Looking East)

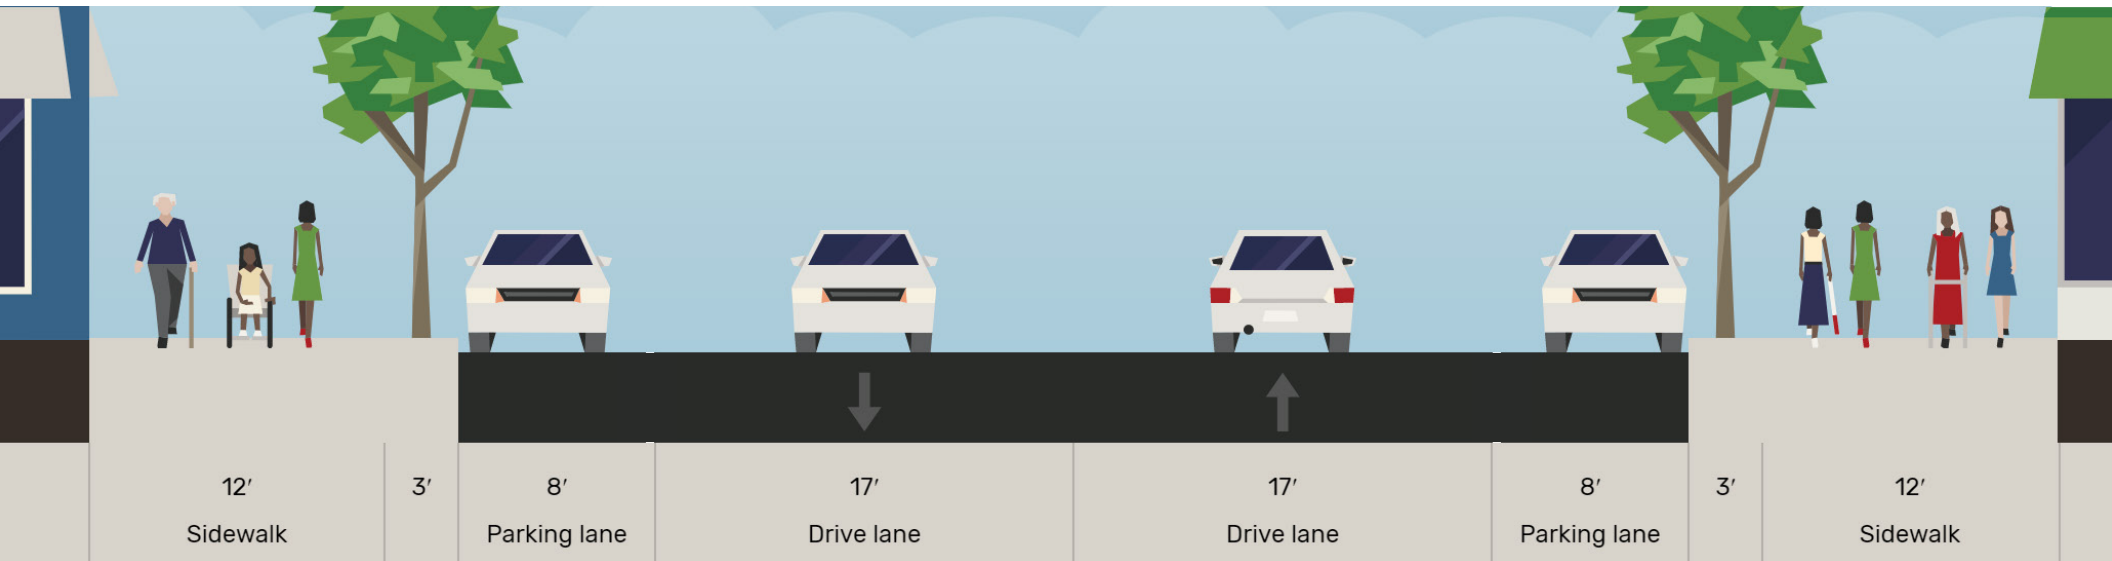

Proposed


Anza Street between 30th Ave. and Arguello Blvd. (Looking East)

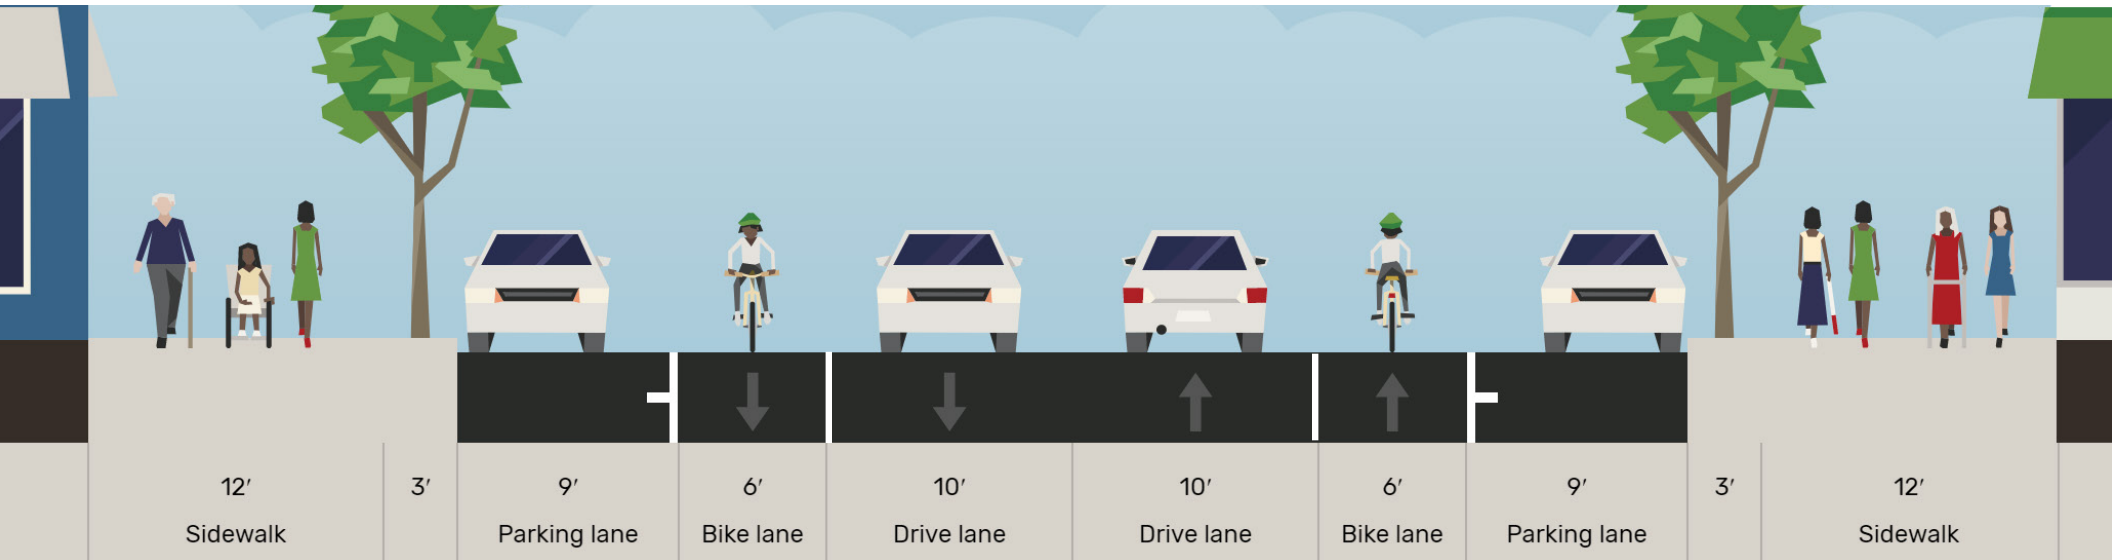

Anza Bike Lanes - Optional Eastern Extension: Arguello Boulevard to Parker Avenue


Existing

Anza St. between Arguello Blvd. and Parker Ave. (Looking East)

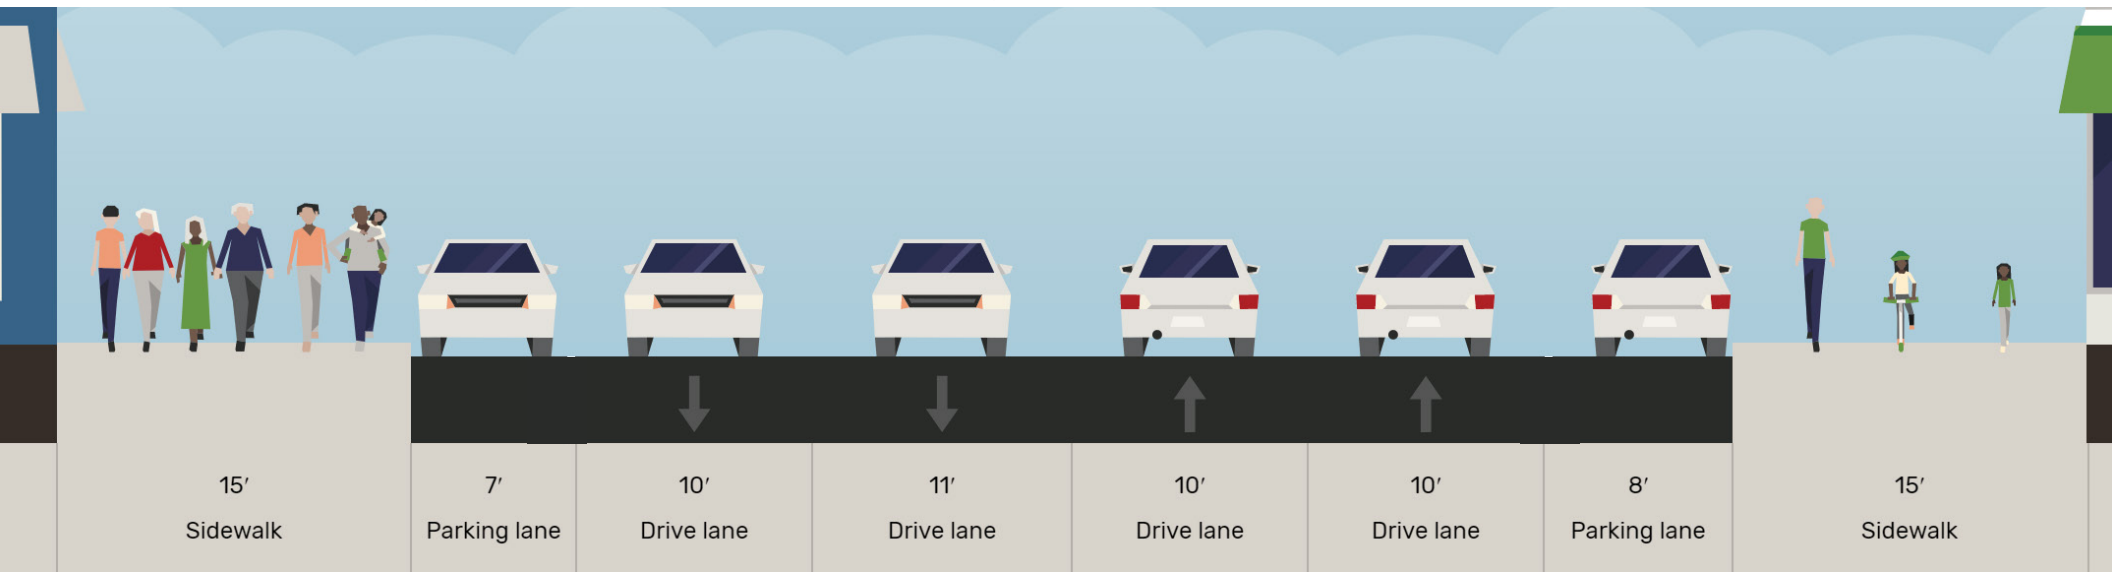

Proposed


Anza St. between Arguello Blvd. and Parker Ave. (Looking East)

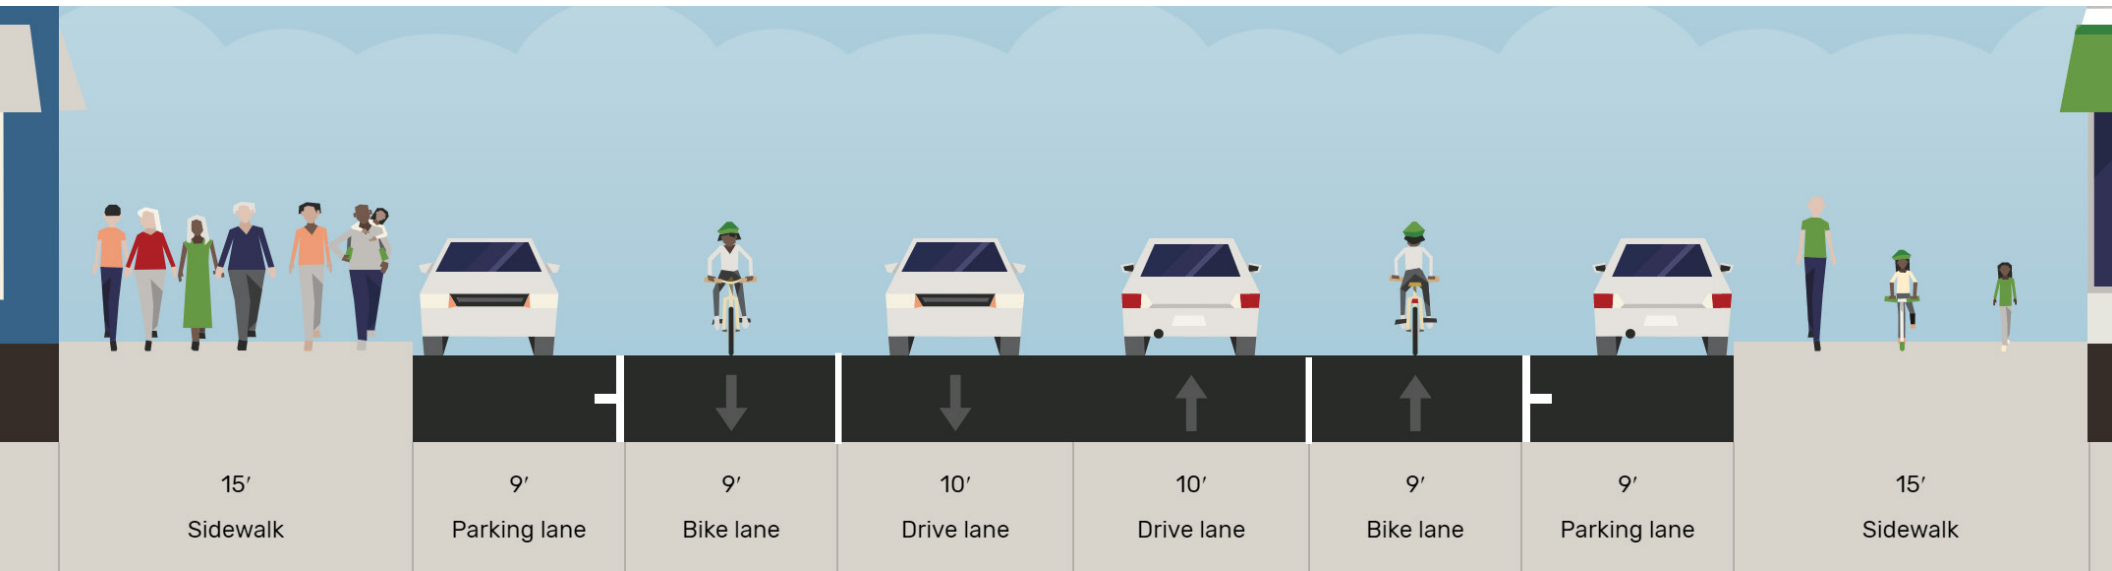

Anza Bike Lanes - Optional Eastern Extension: Parker to Masonic Avenues

Existing

Anza St. between Parker Ave. and Masonic Ave. (Looking East)

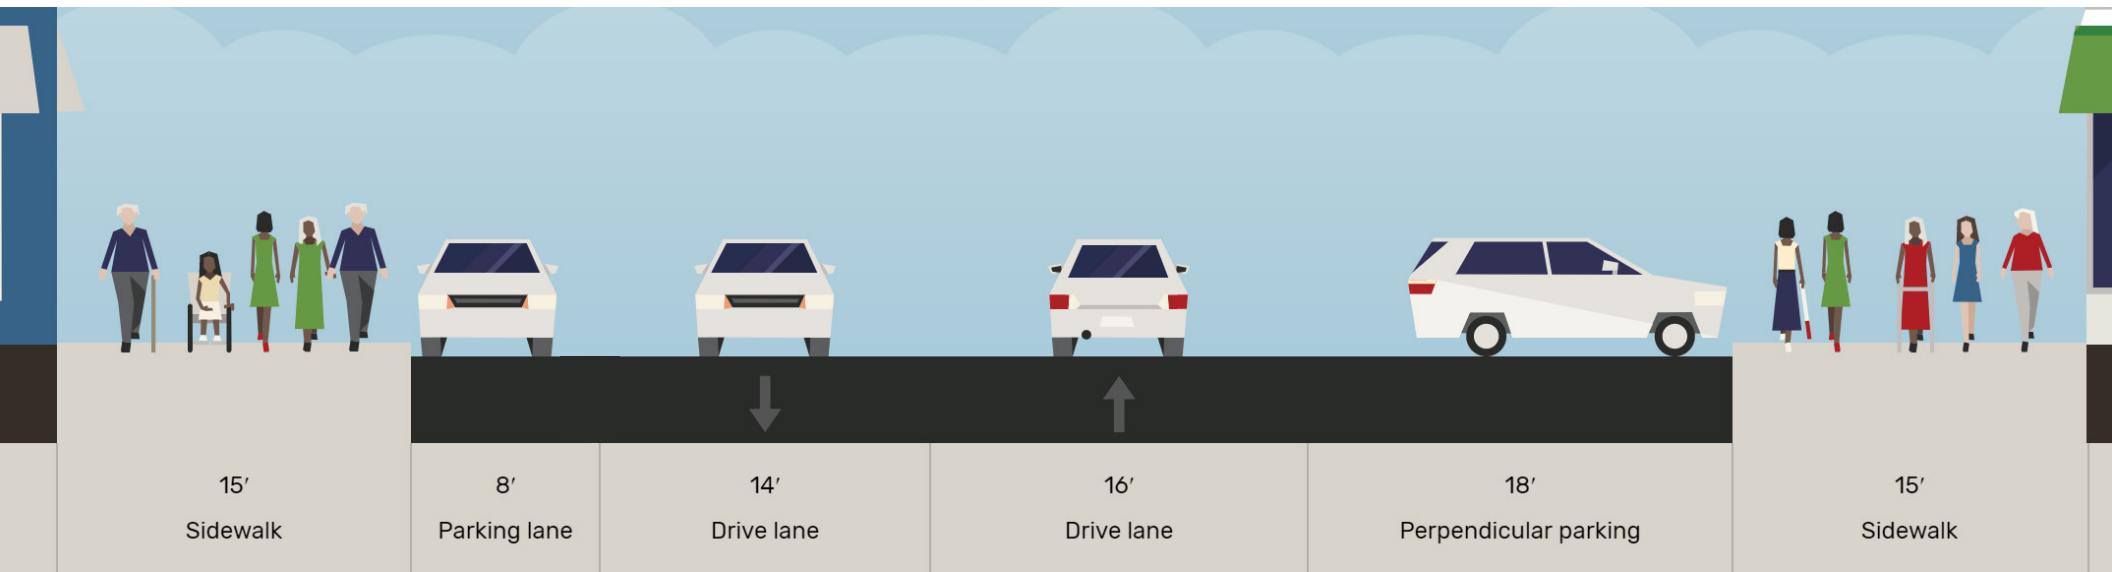

Proposed

Anza St. between Parker Ave. and Masonic Ave. (Looking East)

