

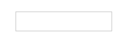

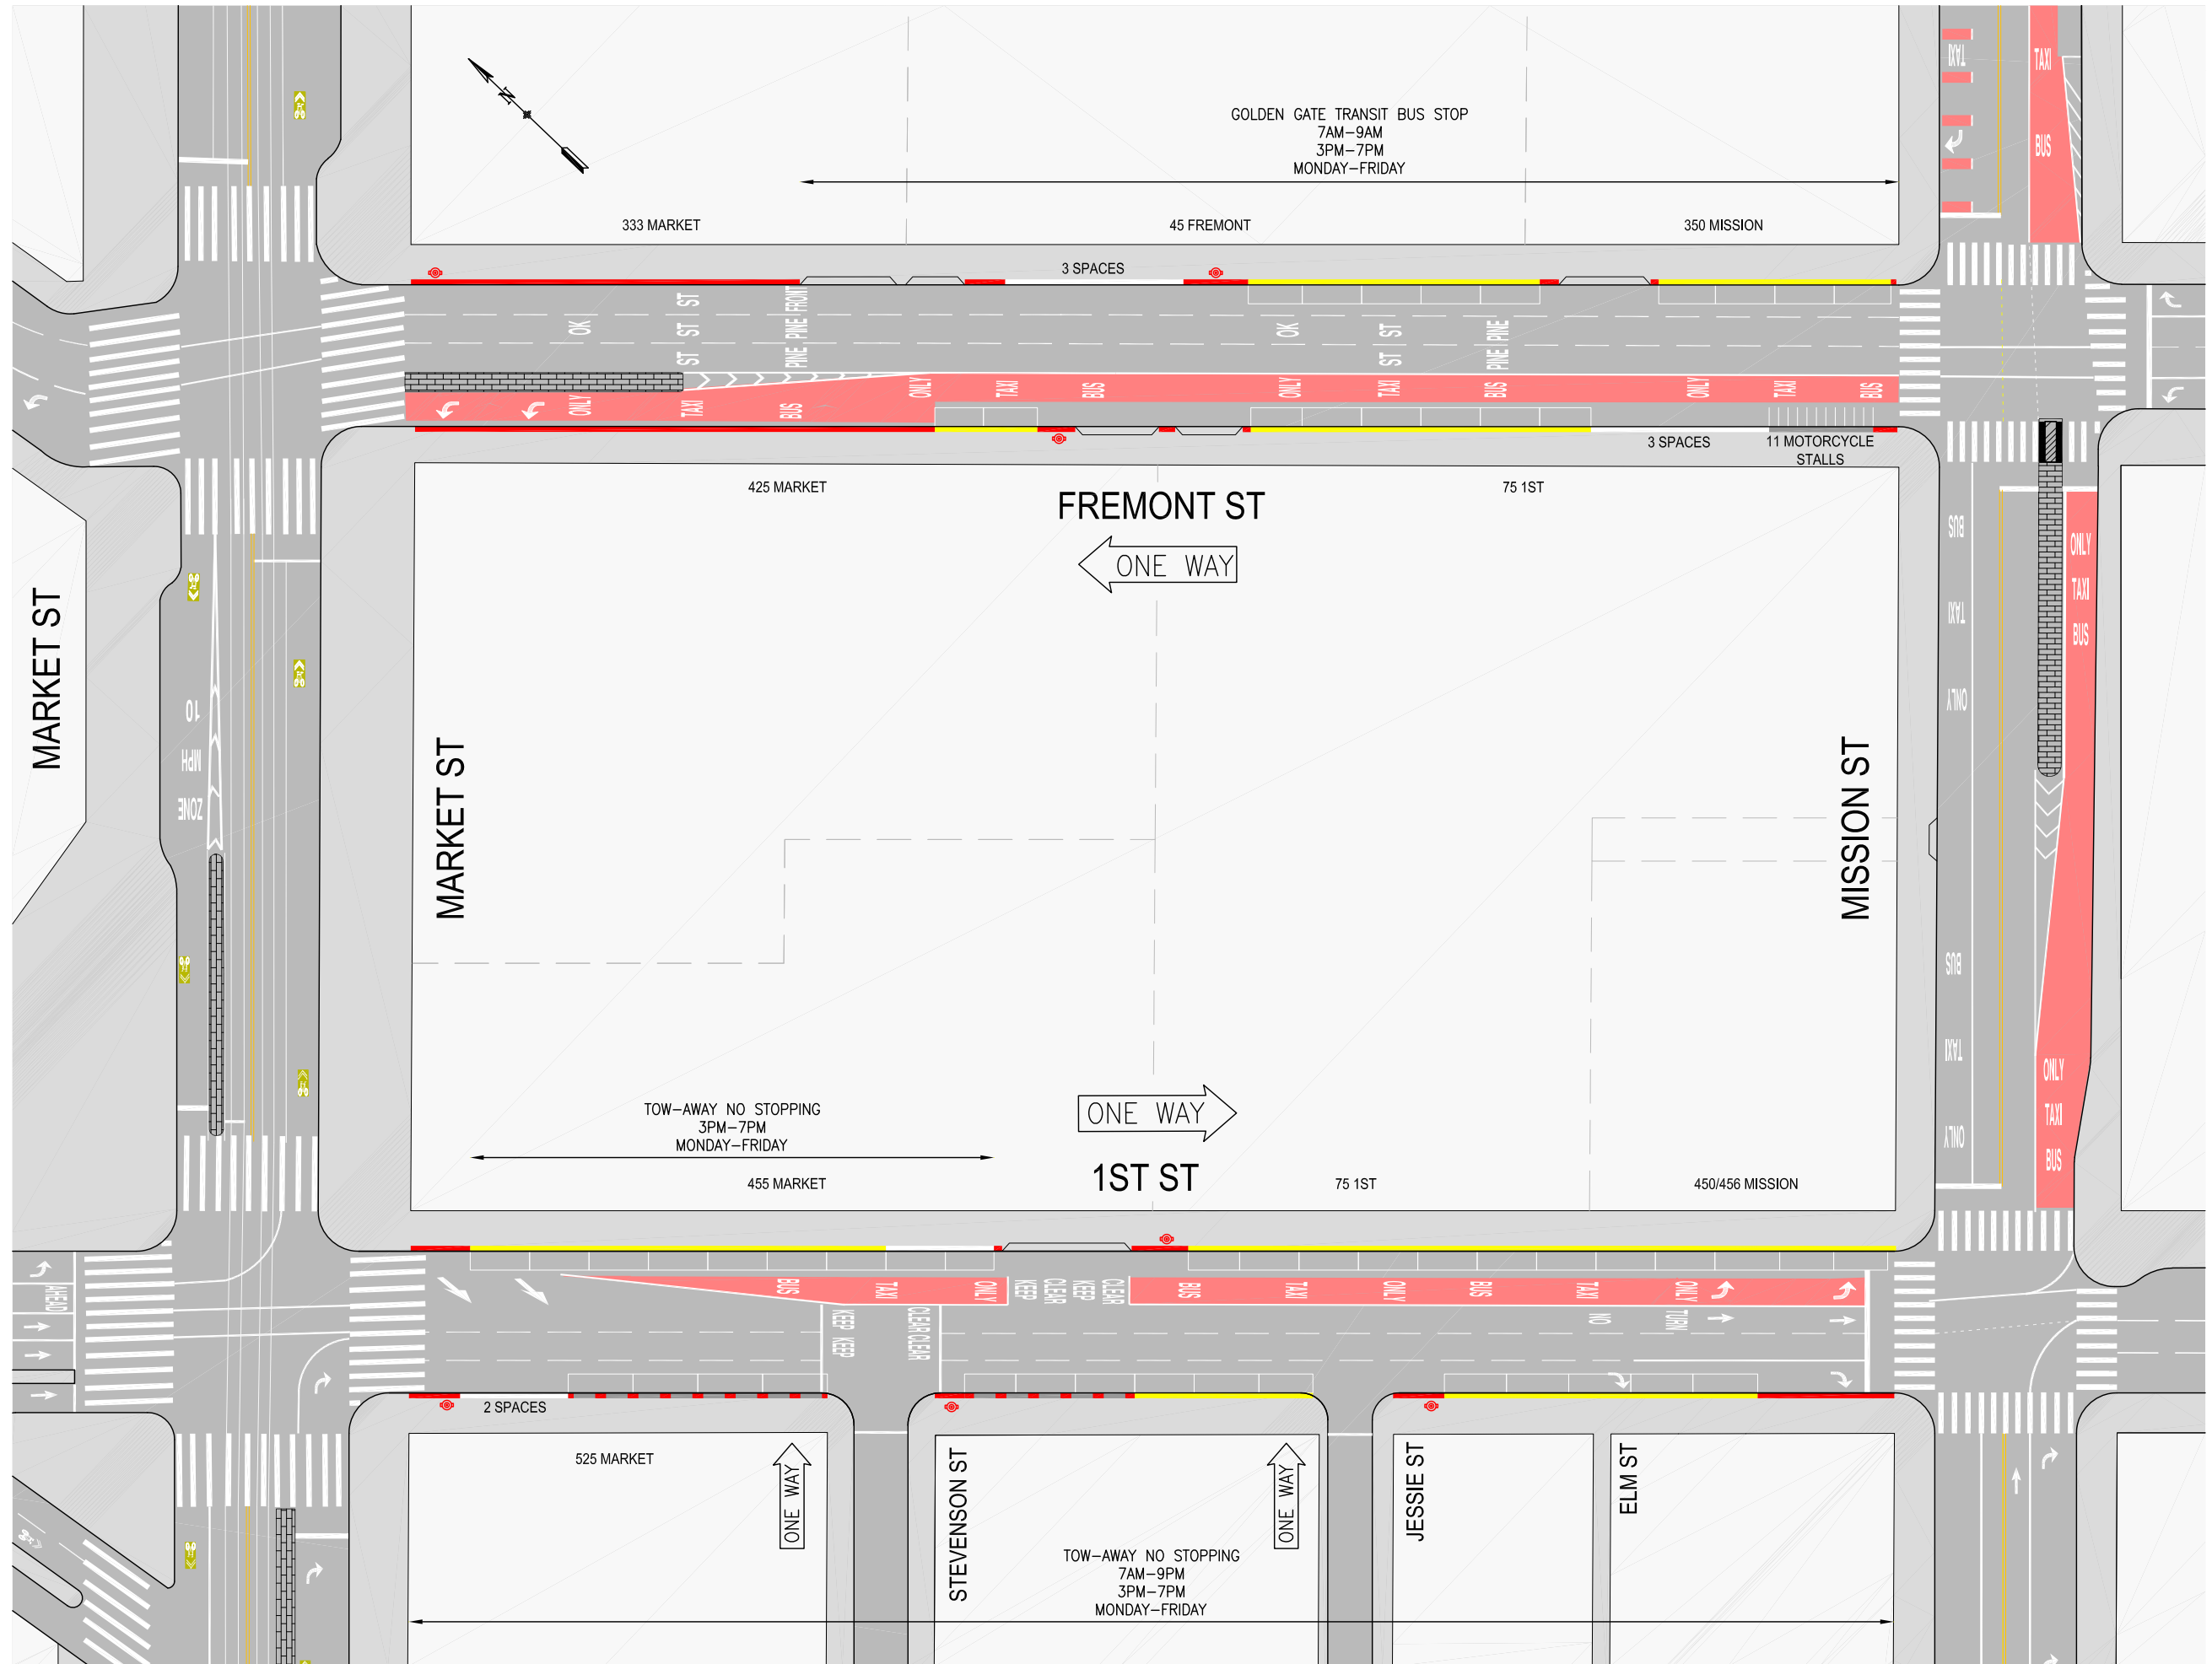


TRANSIT U EXISTING

CURB USE LEGEND

-  NO PARKING/NO STOPPING
-  COMMERCIAL LOADING
-  PASSENGER LOADING ZONE
-  PART-TIME BUS ZONE & GENERAL PARKING



TRANSIT U PROPOSED

CURB USE LEGEND

- NO PARKING/NO STOPPING
- COMMERCIAL LOADING
- PASSENGER LOADING

