


LEAVENWORTH

JONES ST

TURK ST

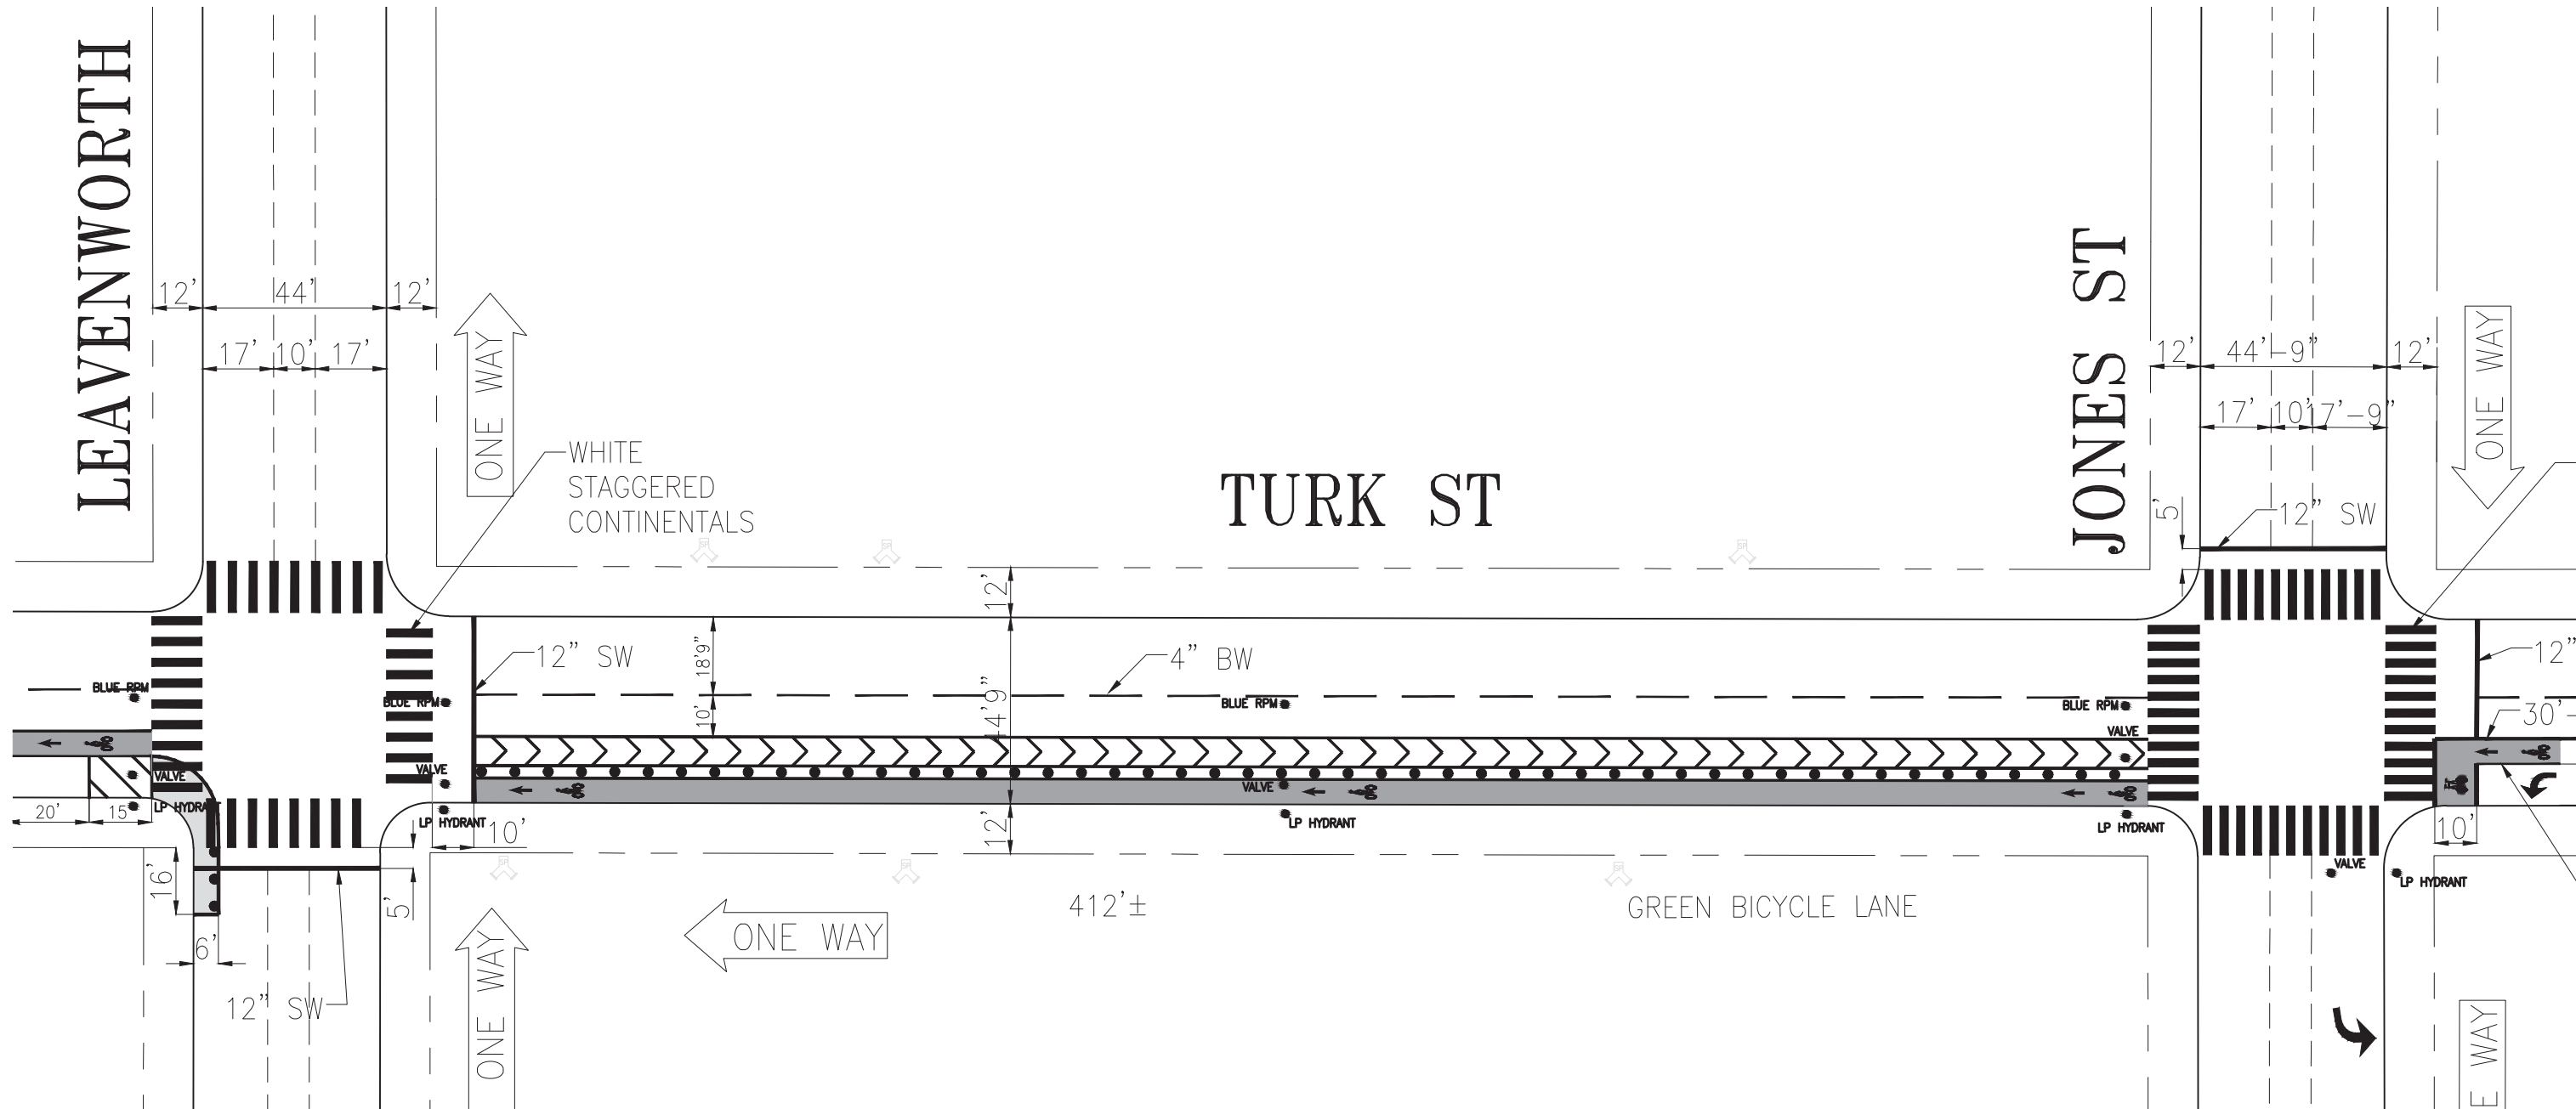

ONE WAY

WHITE STAGGERED CONTINENTALS

ONE WAY

ONE WAY

E WAY

412'±

GREEN BICYCLE LANE

12" SW

12" SW

4" BW

12" SW

12"

30'

10'

BLUE RPM

BLUE RPM

BLUE RPM

BLUE RPM

VALVE

LP HYDRANT

VALVE

LP HYDRANT

LP HYDRANT

LP HYDRANT

LP HYDRANT

ONE WAY

ONE WAY

12' 44' 12'

17' 10' 17'

12' 44'-9' 12'

17' 10' 17'-9'

5'

12'

12'

12'

5'

12'

12'

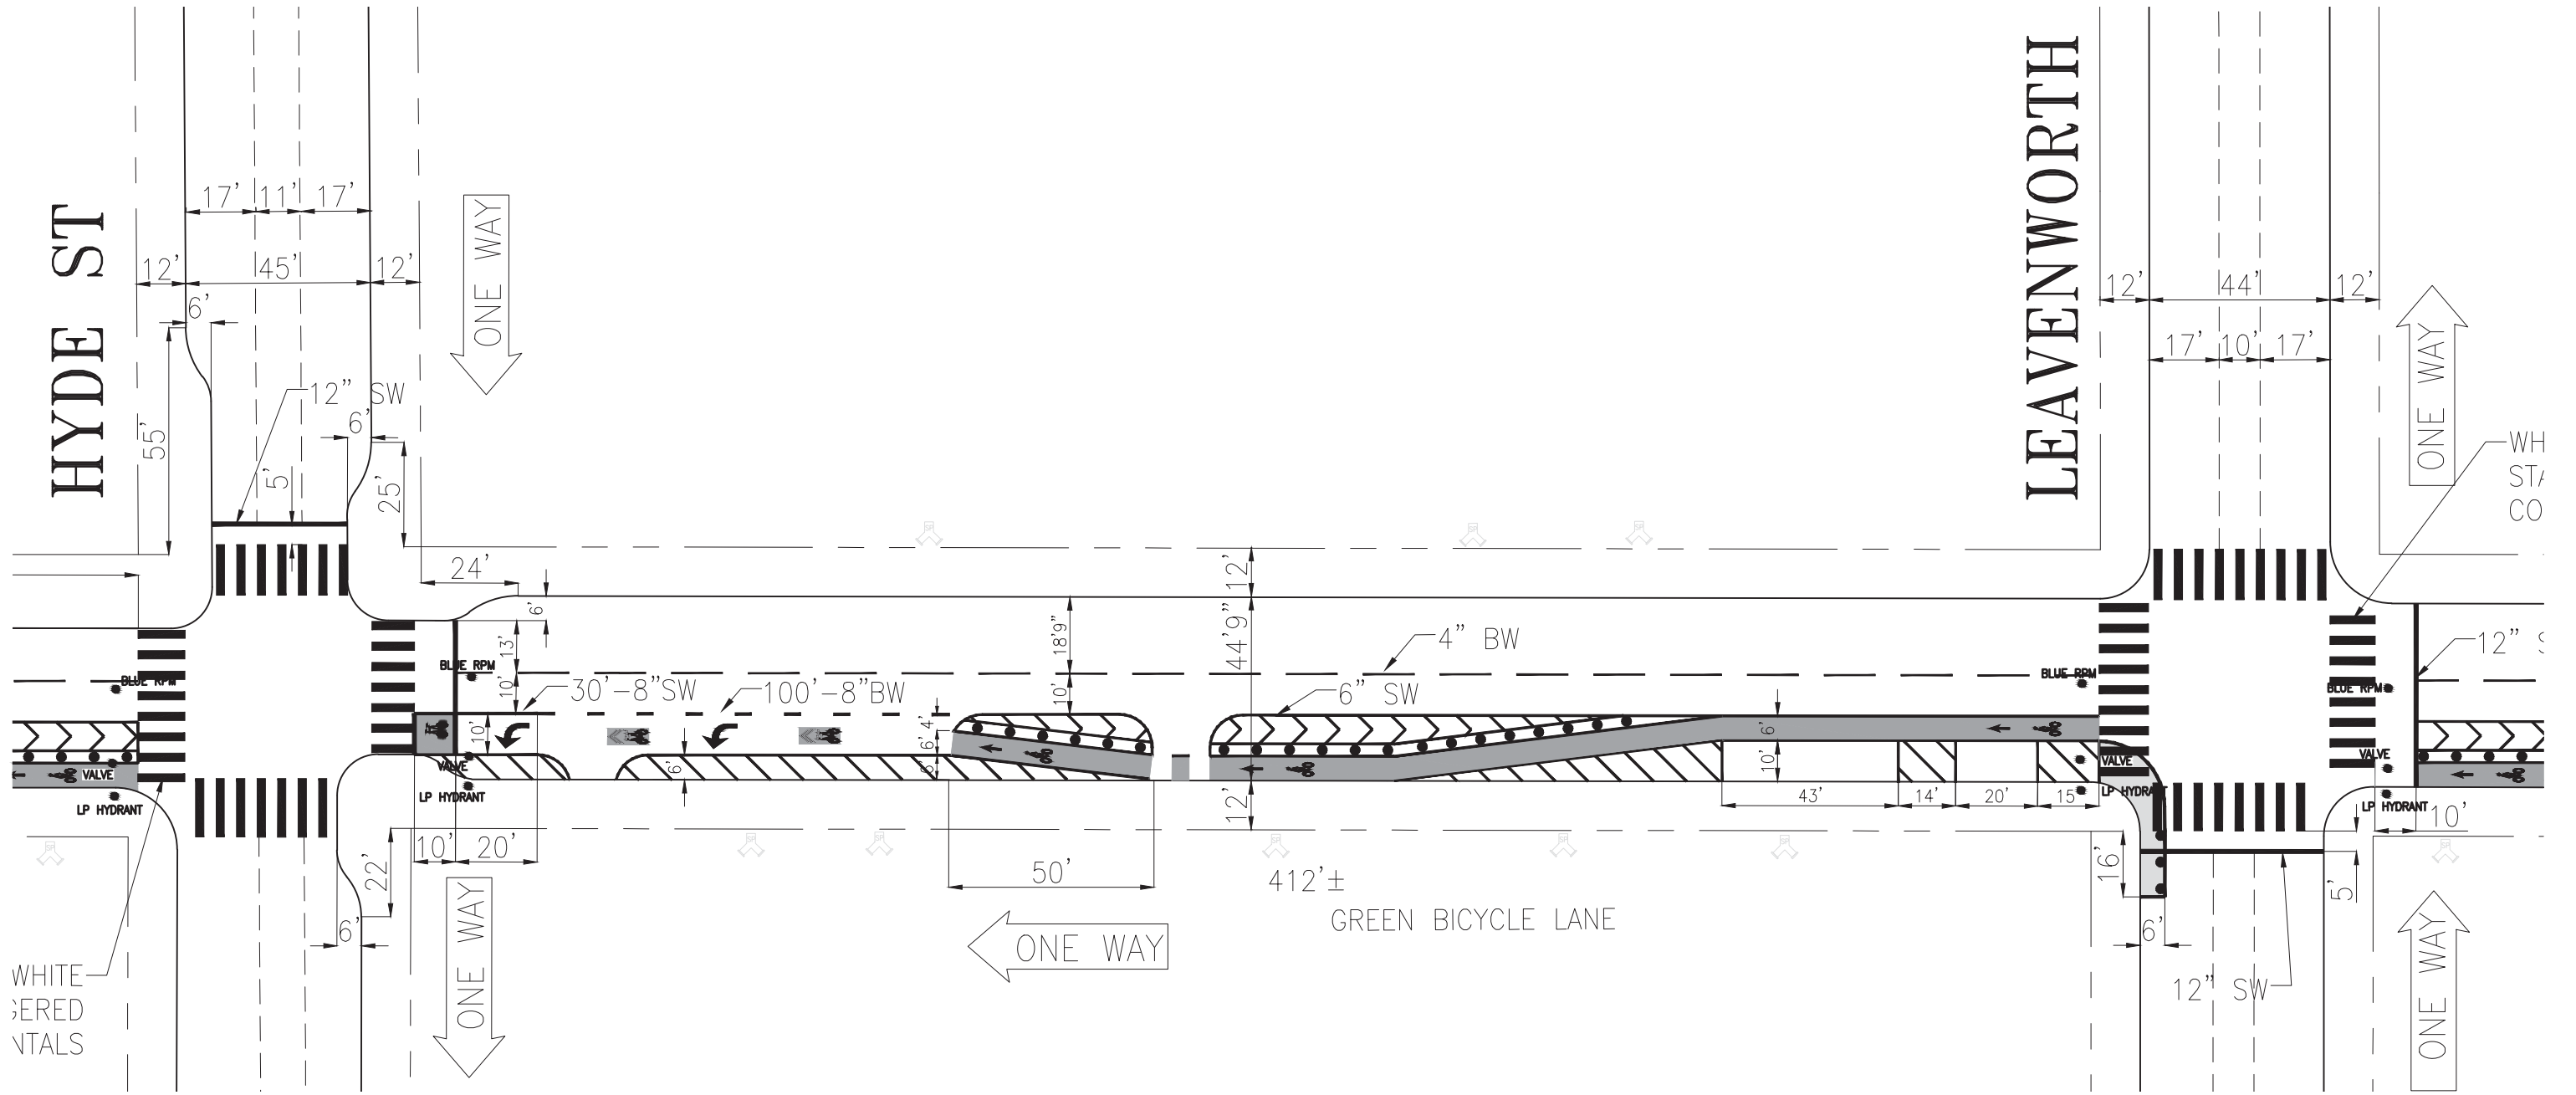

HYDE ST

LEAVENWORTH

WH ST/CO

GREEN BICYCLE LANE

ONE WAY

ONE WAY

ONE WAY

ONE WAY

WHITE

412'±

LP HYDRANT

LP HYDRANT

LP HYDRANT

BLUE RPM

BLUE RPM

BLUE RPM

4" BW

6" SW

30'-8" SW

100'-8" BW

12" SW

12" SW

12" SW

17' 11' 17'

45'

44'

17' 10' 17'

12'

12'

12'

12'

6'

6'

5'

6'

25'

24'

10' 13'

10'

22'

10'

20'

6'

6'

10' 18' 9"

44' 9" 12'

12'

50'

10' 6"

43'

14'

20'

16'

6'

5'

10'

55'

6'

6'

10'

10'

6'

6'

12'

12'

12'

12'

12'

12'

12'

16'

6'

12'

12'

10'

5'

12" SW

12" SW











POLK ST

TURK ST

LARKIN ST



GREEN BICYCLE LANE

412'±

ONE WAY

ONE WAY

ONE WAY

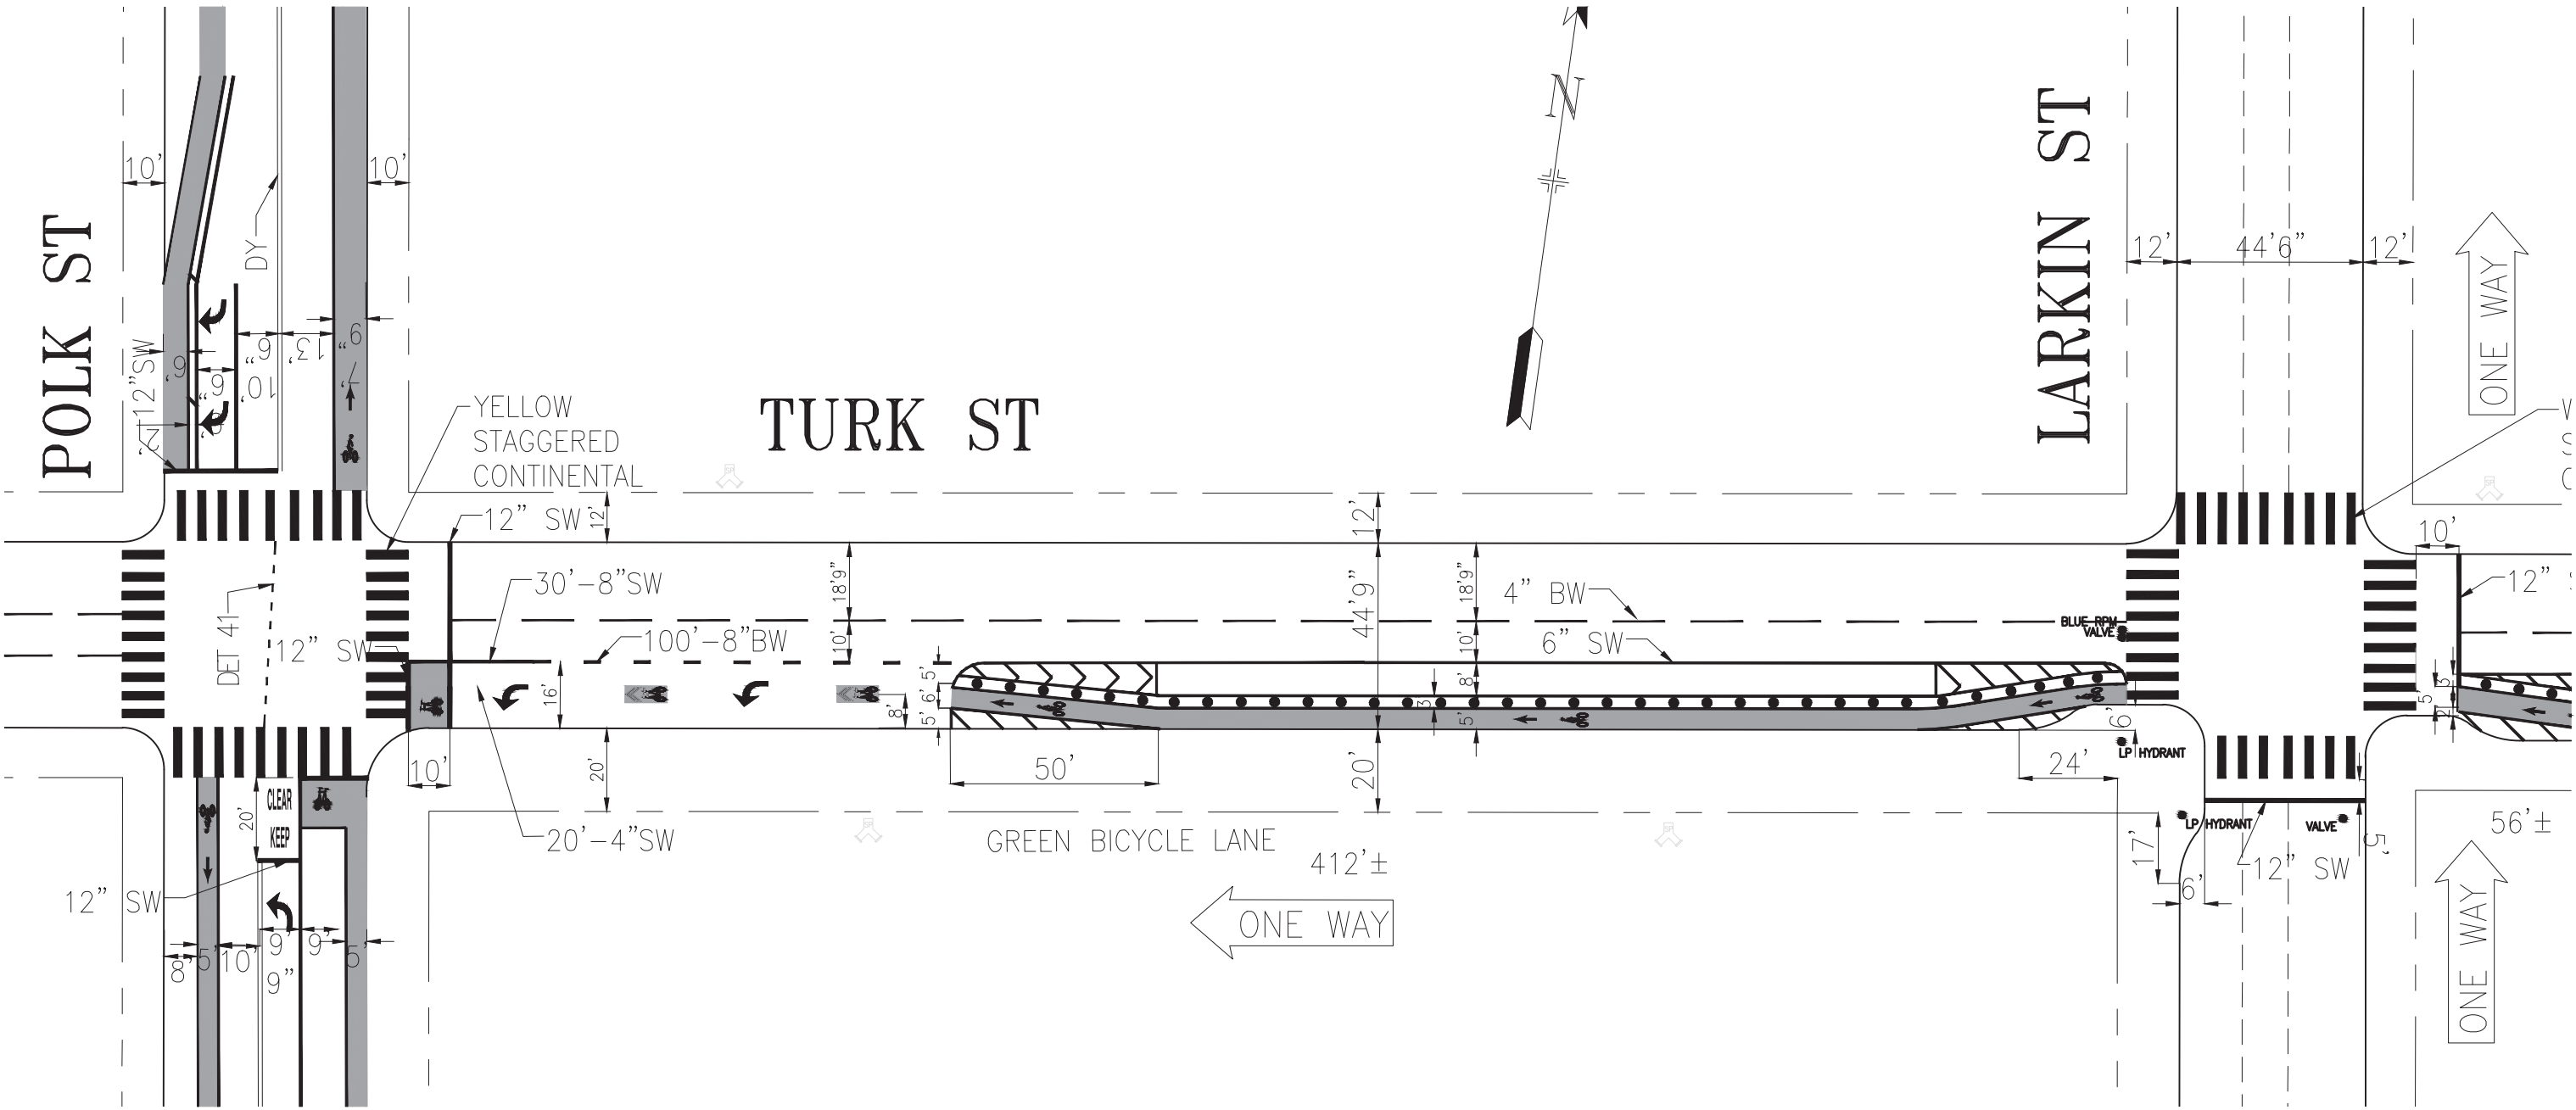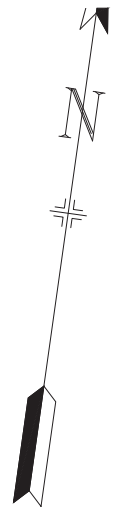

YELLOW STAGGERED CONTINENTAL

DET 41

CLEAR KEEP

BLUE RPM VALVE

LP HYDRANT


LP HYDRANT

VALVE


V

C

Proposed Turk Street Configuration

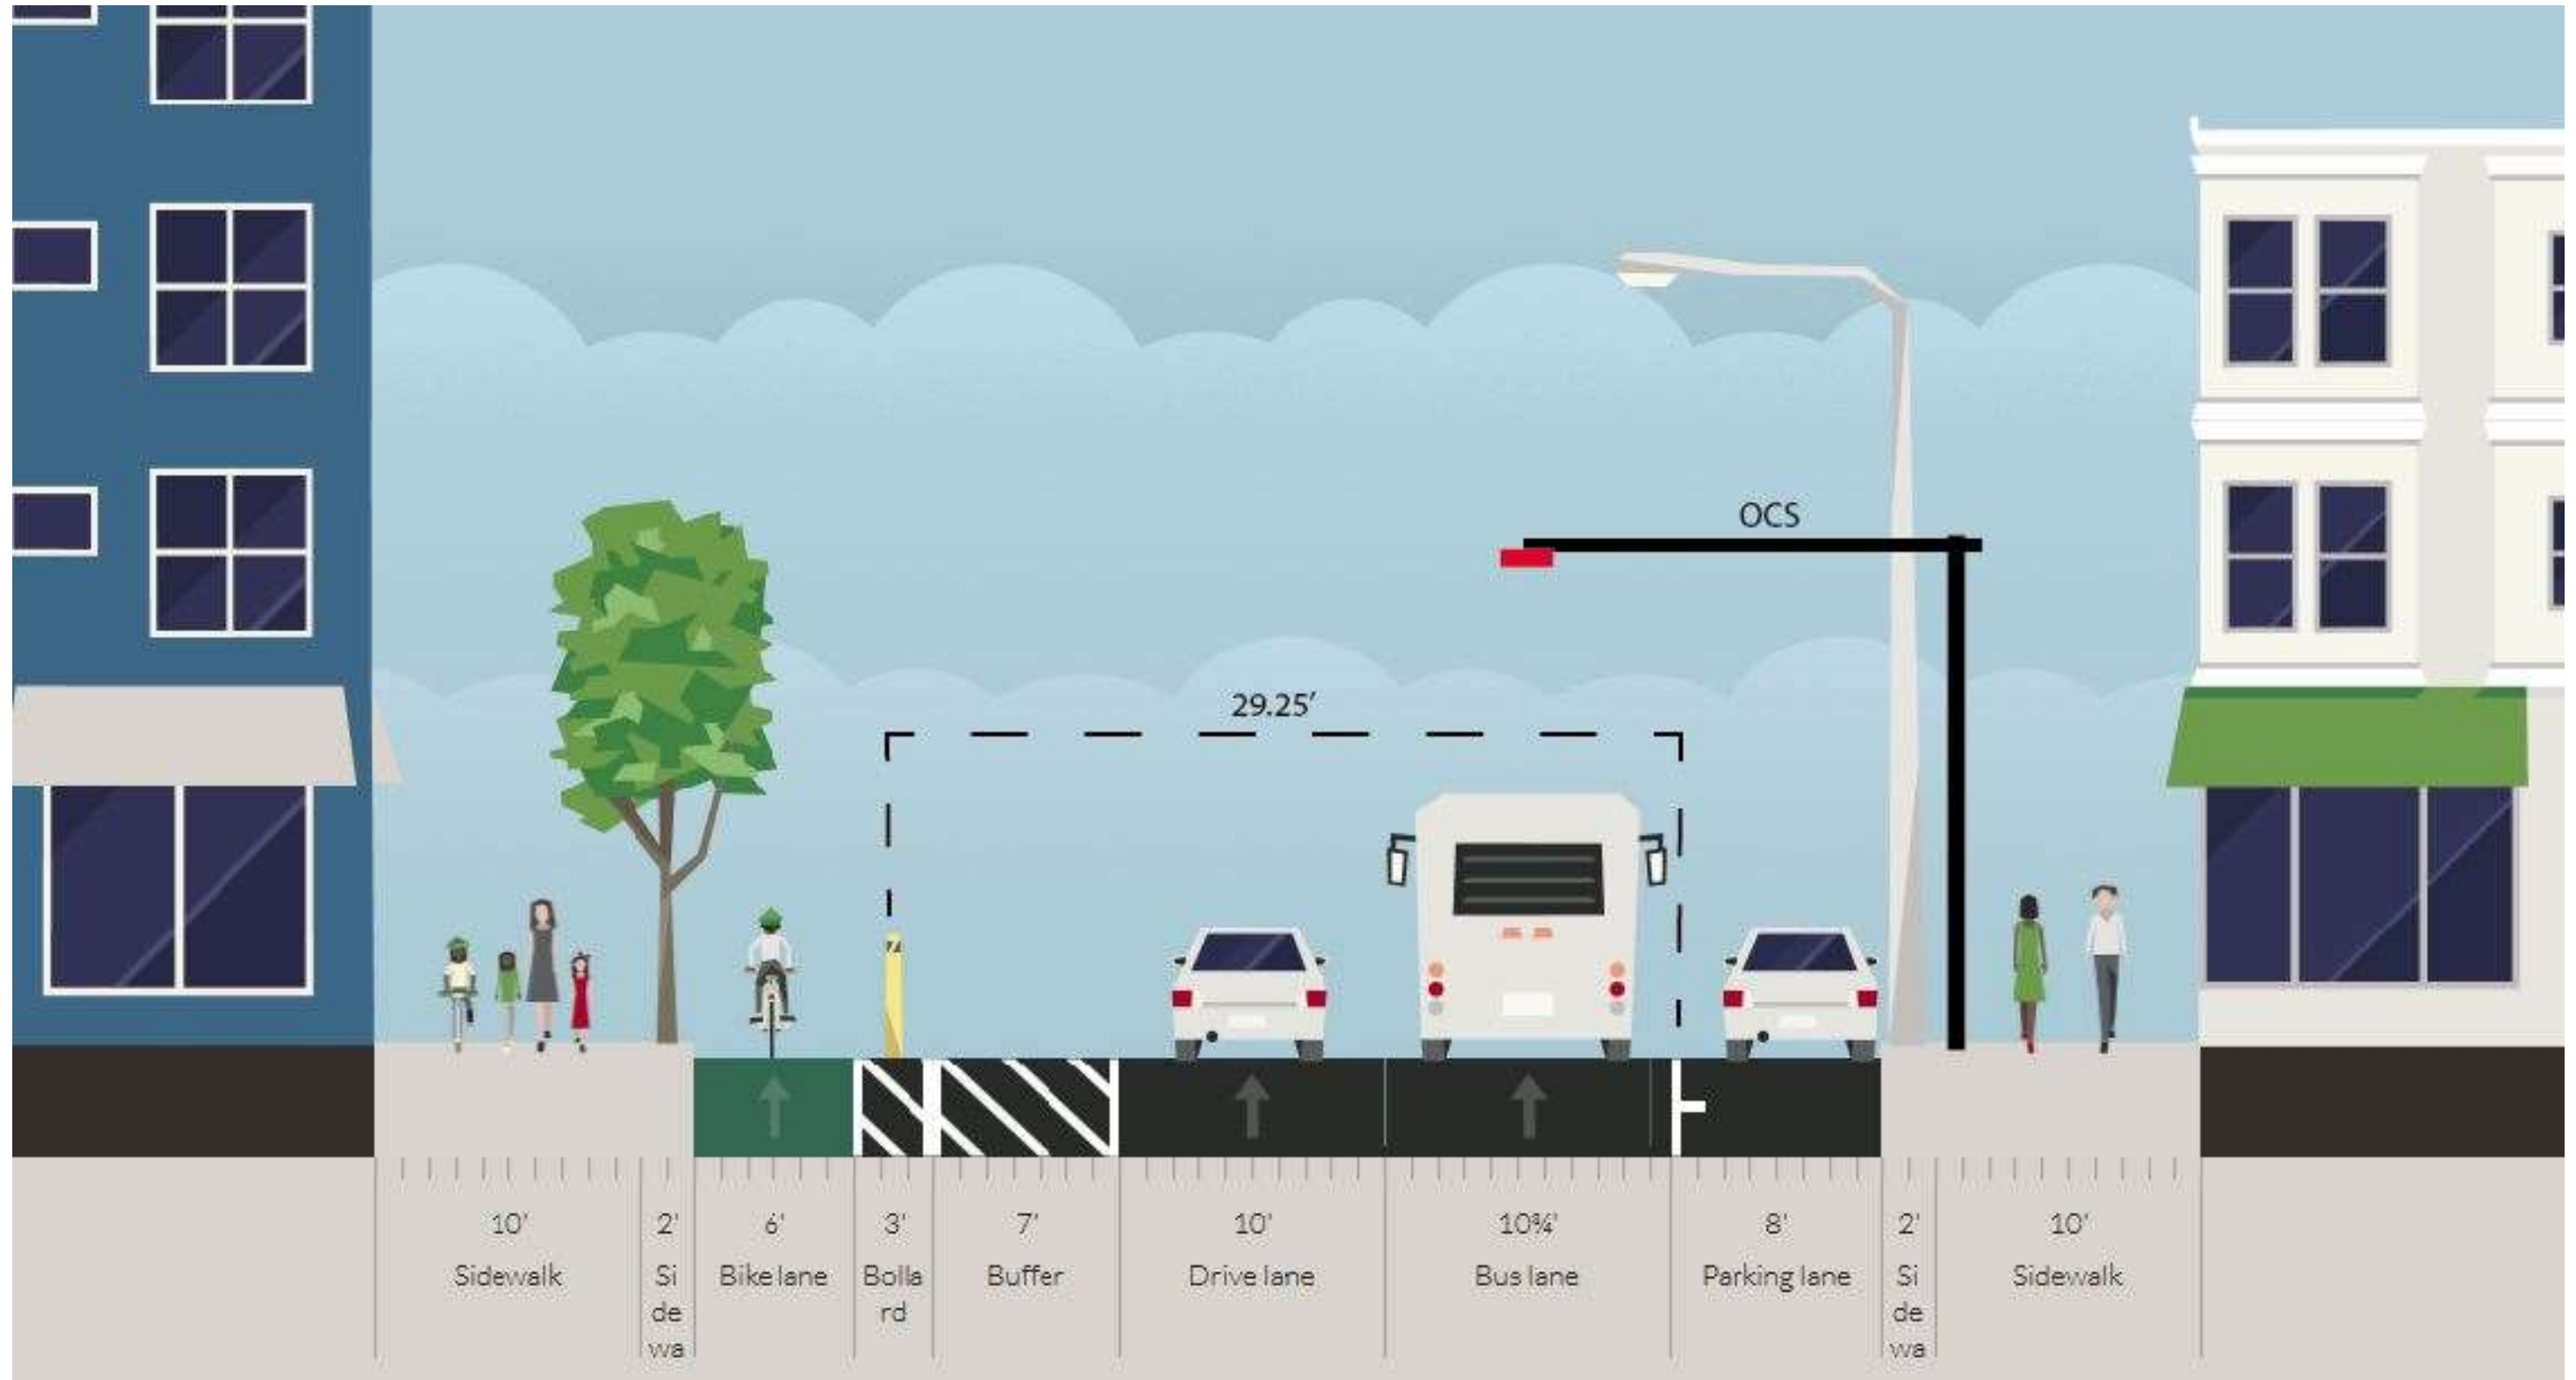

Turk - Typical Existing 1

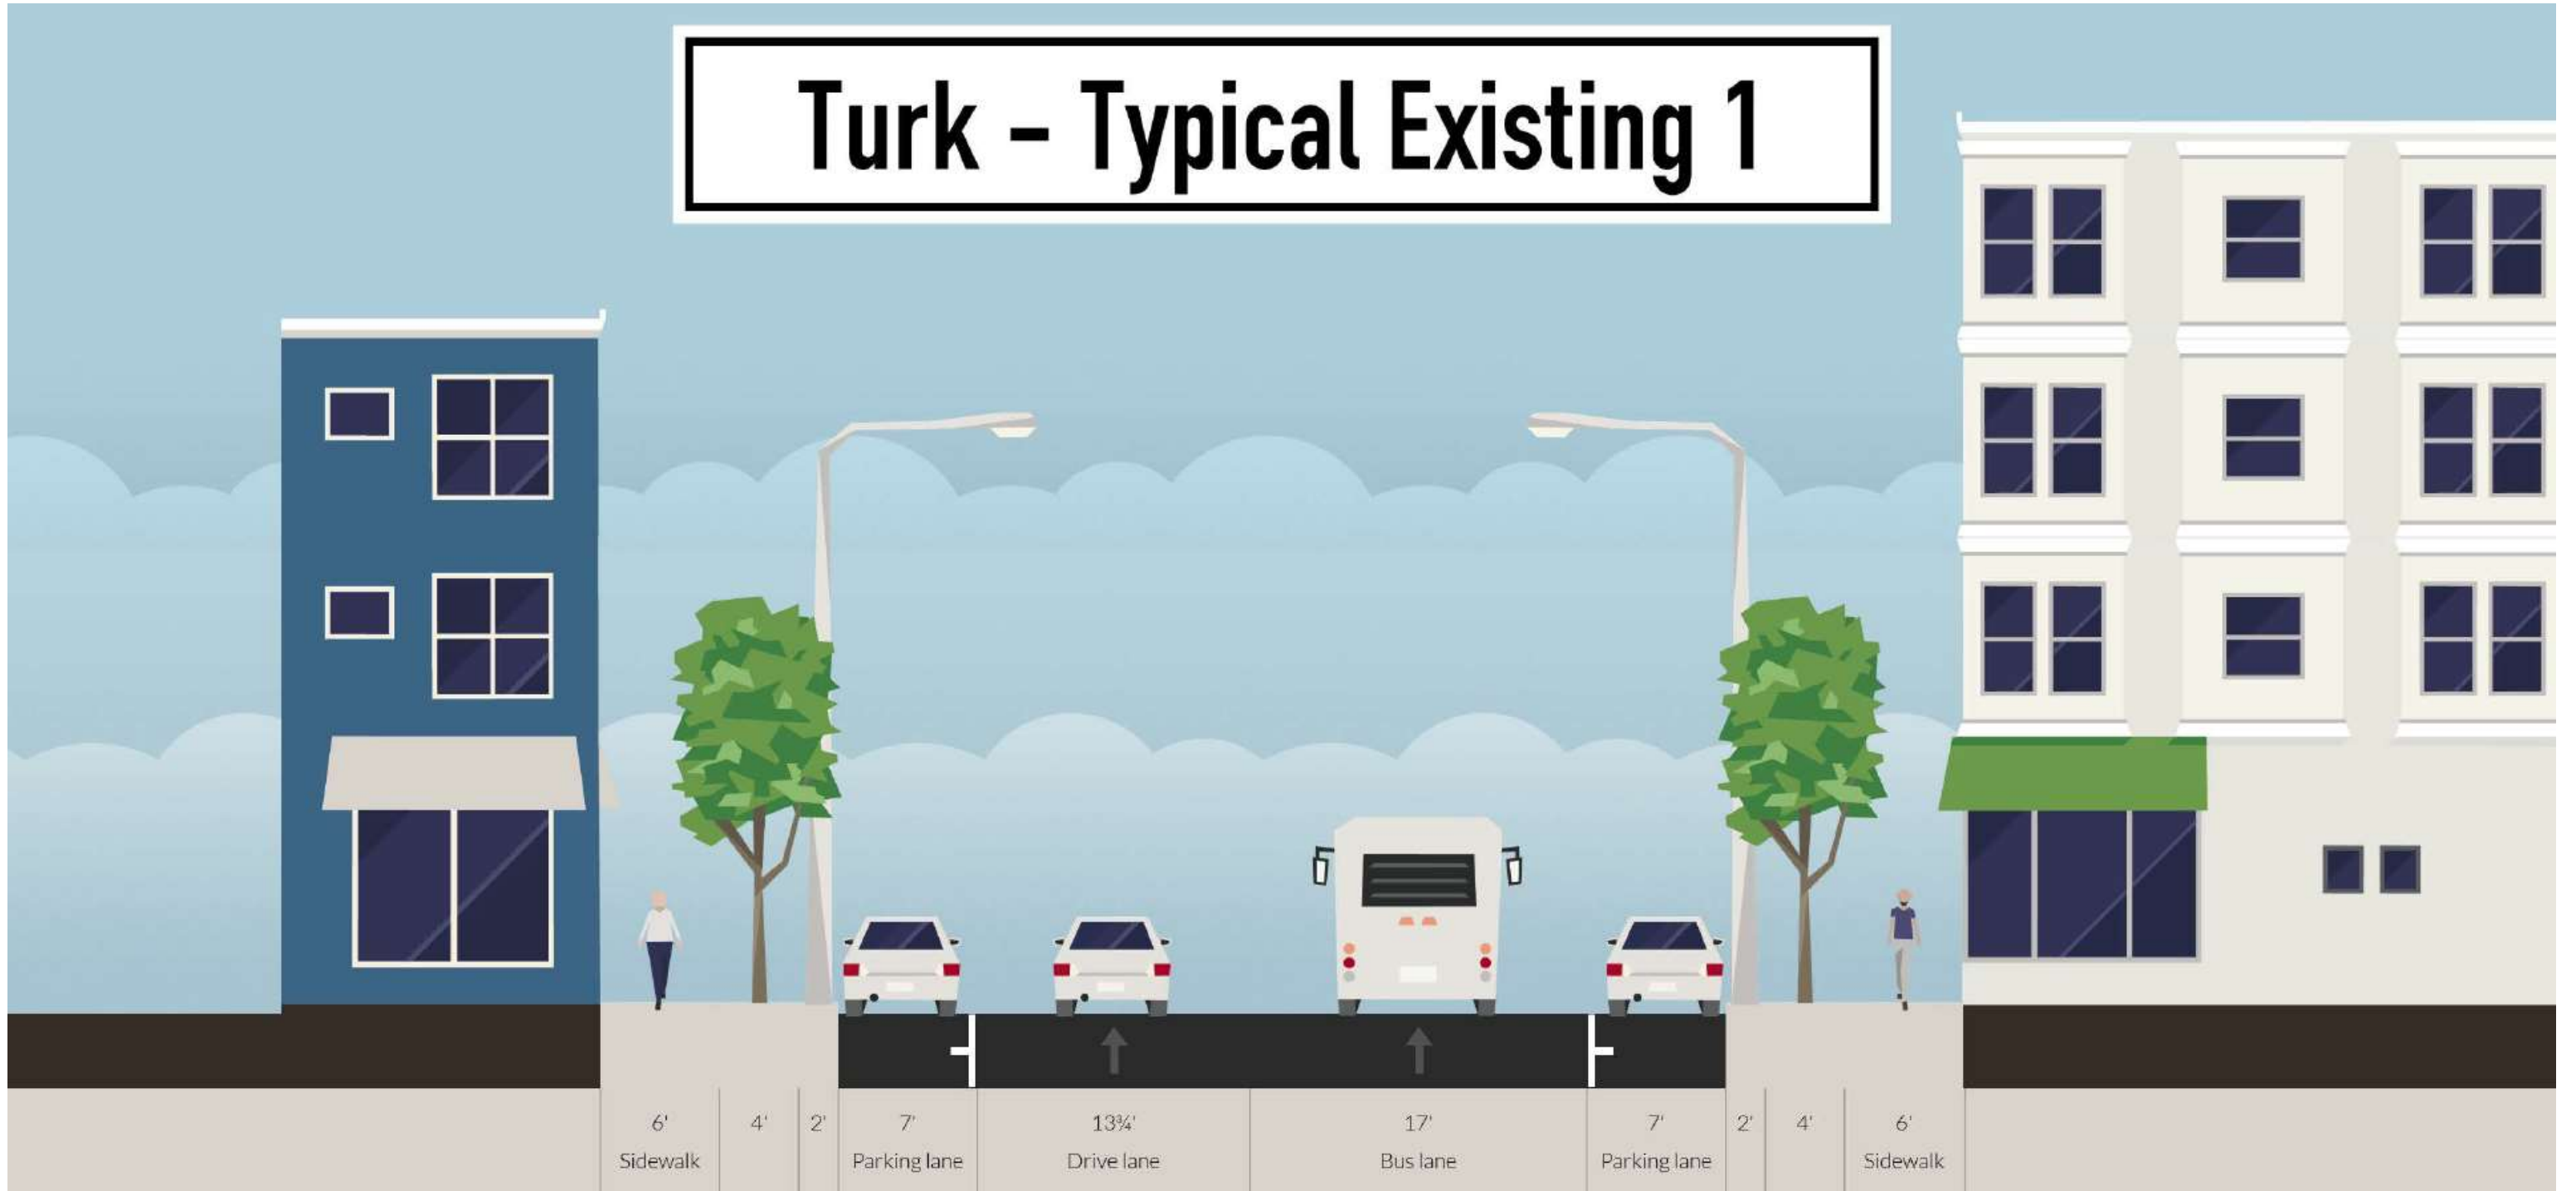

Turk - Typical Existing 2

