
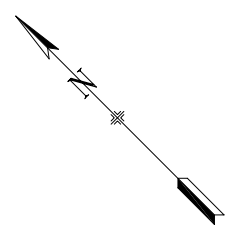




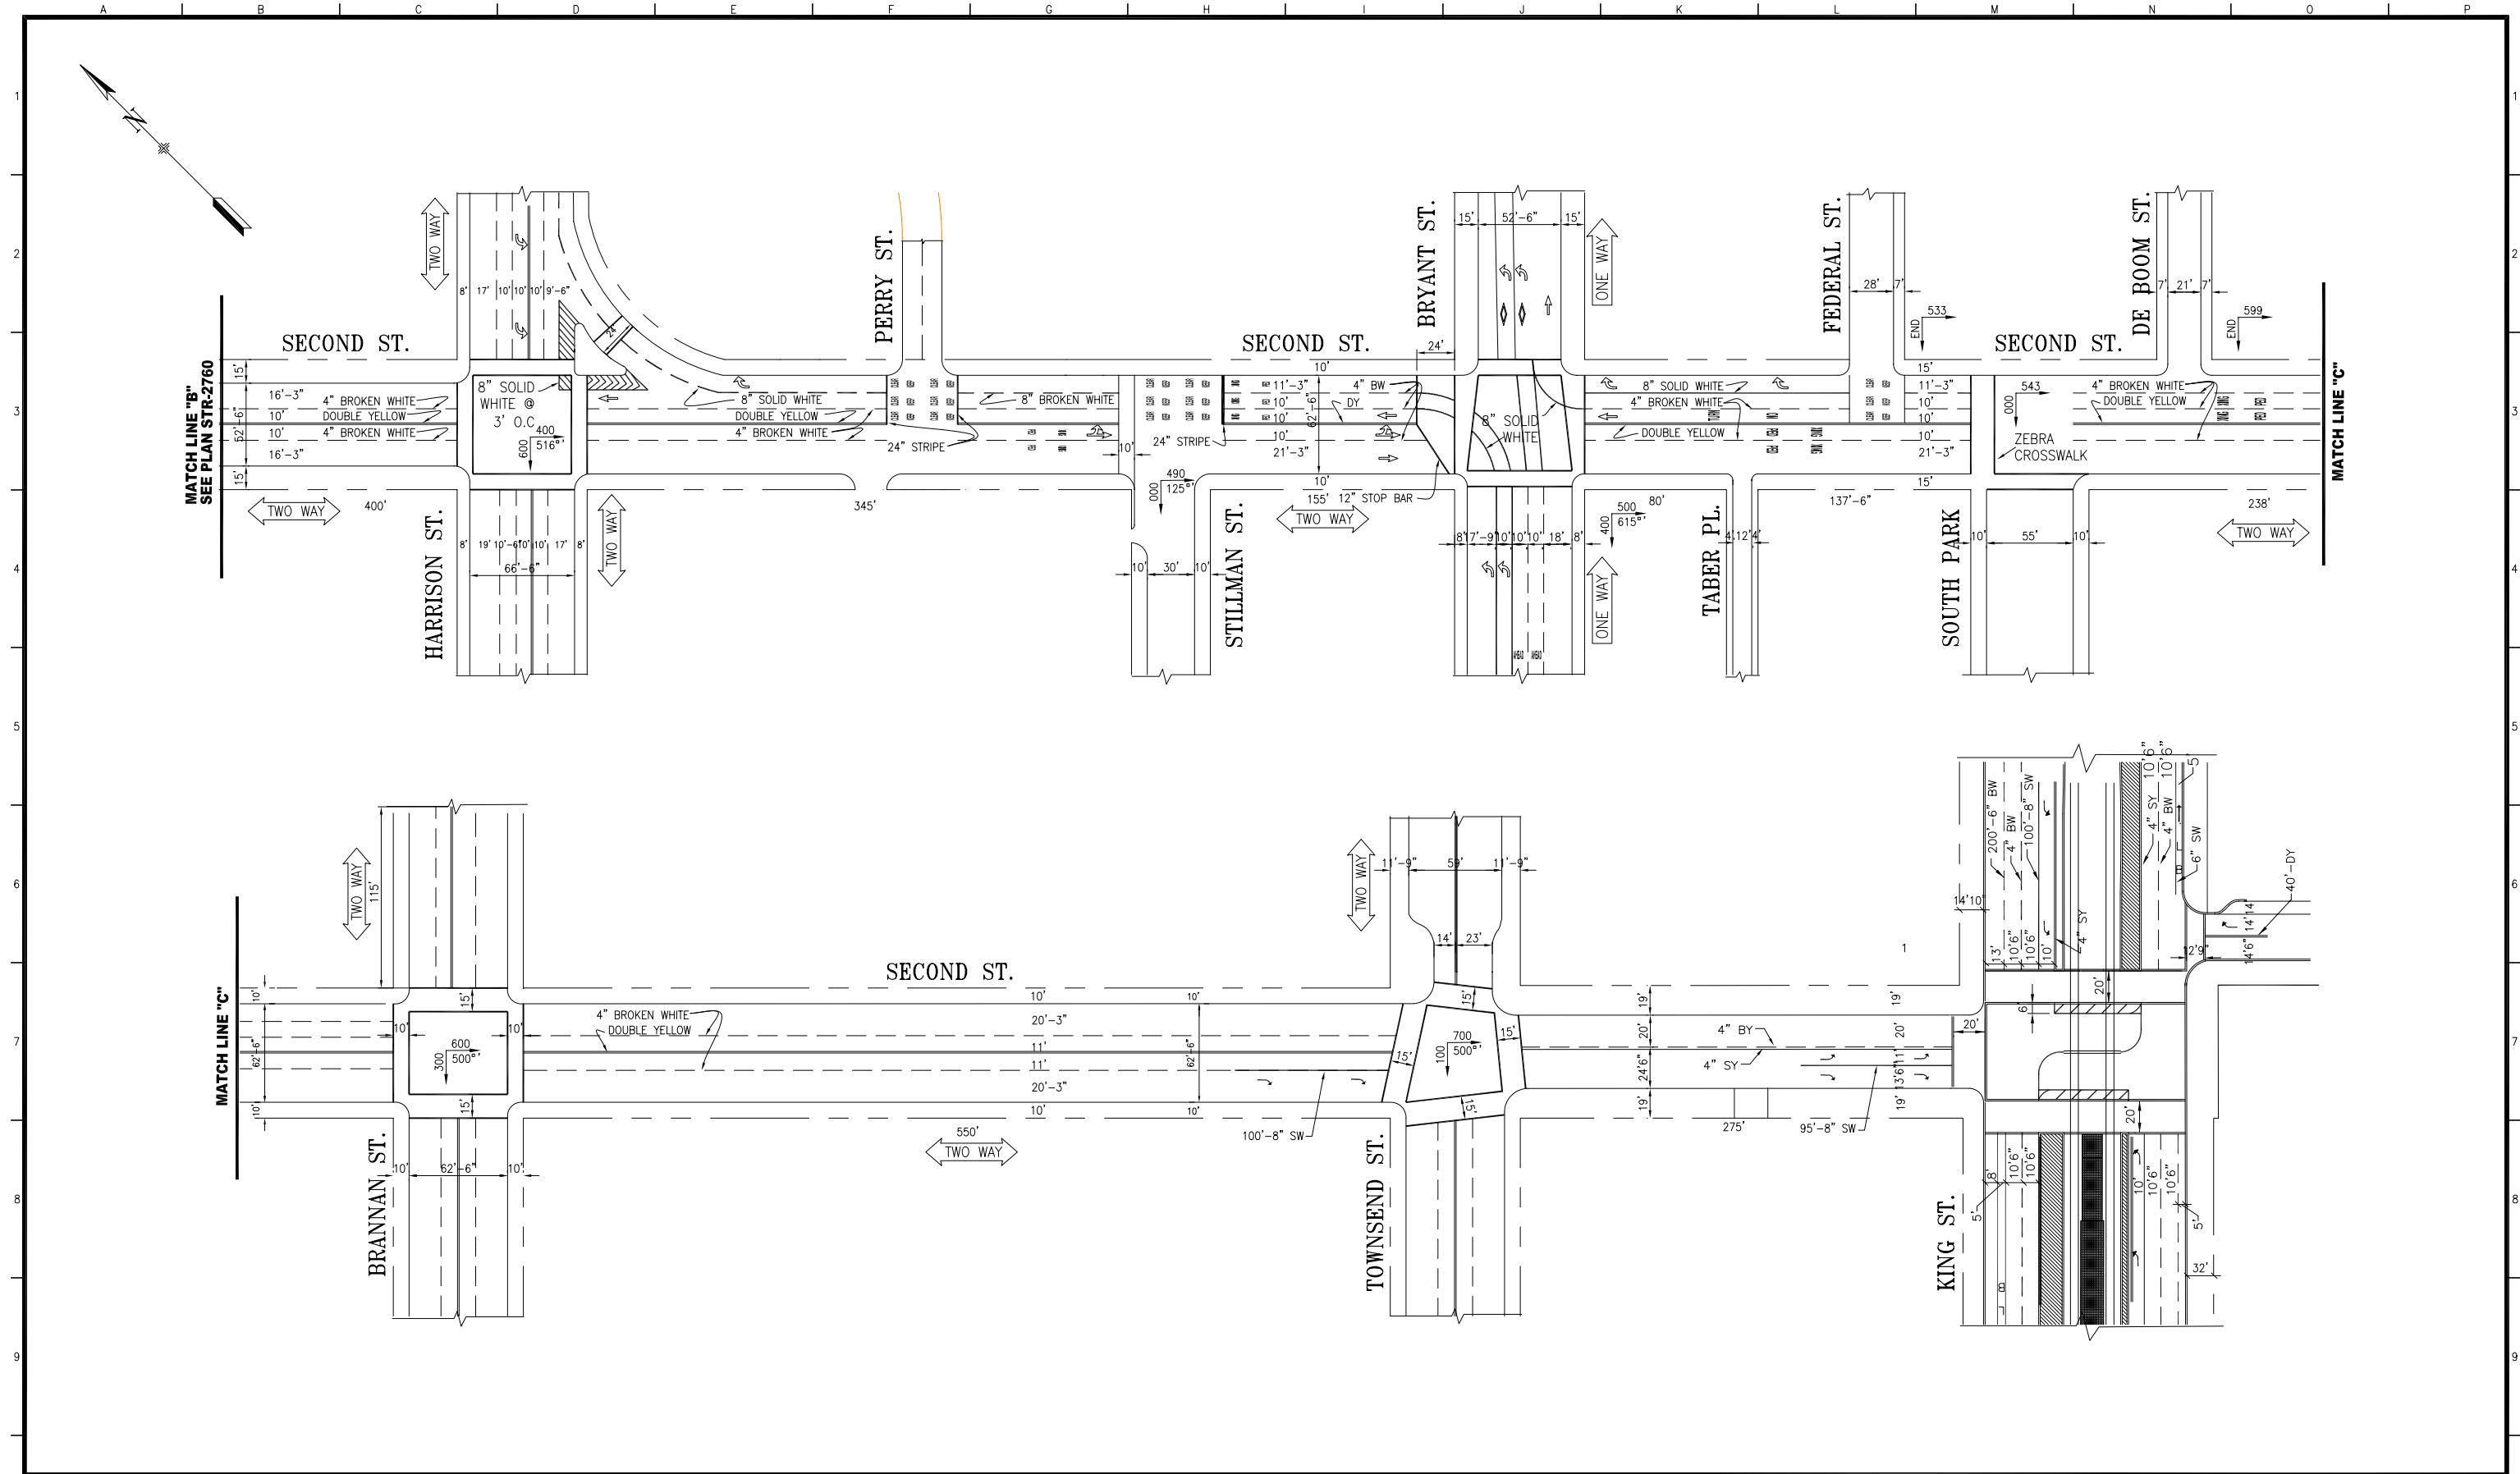


MATCH LINE "B"
SEE PLAN STR-2760

MATCH LINE "C"

MATCH LINE "C"

NO.	DATE	DESCRIPTION	BY	APP.
TABLE OF REVISIONS				
CHECK WITH TRACING TO SEE IF YOU HAVE LATEST REVISION				

REFERENCE INFORMATION
& FILE NO. OF SURVEYS

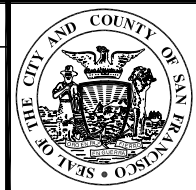

DEPARTMENT OF PARKING AND TRAFFIC
DIVISION OF TRAFFIC ENGINEERING
CITY AND COUNTY OF SAN FRANCISCO

DESIGNED: DATE: _____
 DRAWN: DATE: _____
 CHECKED: DATE: _____

APPROVED: _____ DATE: _____
 SECTION ENGINEER

DEP. DIRECTOR AND
 CITY TRAFFIC ENGINEER

SCALE: _____
 SHEET OF SHEETS
 2 OF 2

PROJECT 2-1 EXISTING

2ND STREET
 KING TO MARKET STREETS

CONTRACT NO. _____
 DRAWING NO. _____
 FILE NO. _____
 REV. NO. _____

EXTERNAL REFERENCES:
 FONTS USED:
 SCALE FACTOR:
 PLOT SCALE:
 ORIGIN:
 FILE NAME:
 DATE: