



BICYCLE PROJECT 2-11: MARKET STREET, 17TH ST. TO OCTAVIA BLVD.

APPROVED OCTOBER 19, 2010

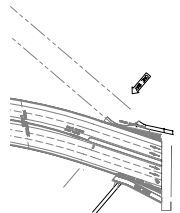

- LEGEND**
- EXISTING BICYCLE LANE
 - ADD BICYCLE LANE
 - ADD SHARROWS
 - REMOVE RIGHT TURN LANE
 - PARKING REMOVAL
 - PARKING METER CHANGES
 - TRIM SIDEWALK BULB-OUT BY 2 FEET
 - MOTORCYCLE PARKING

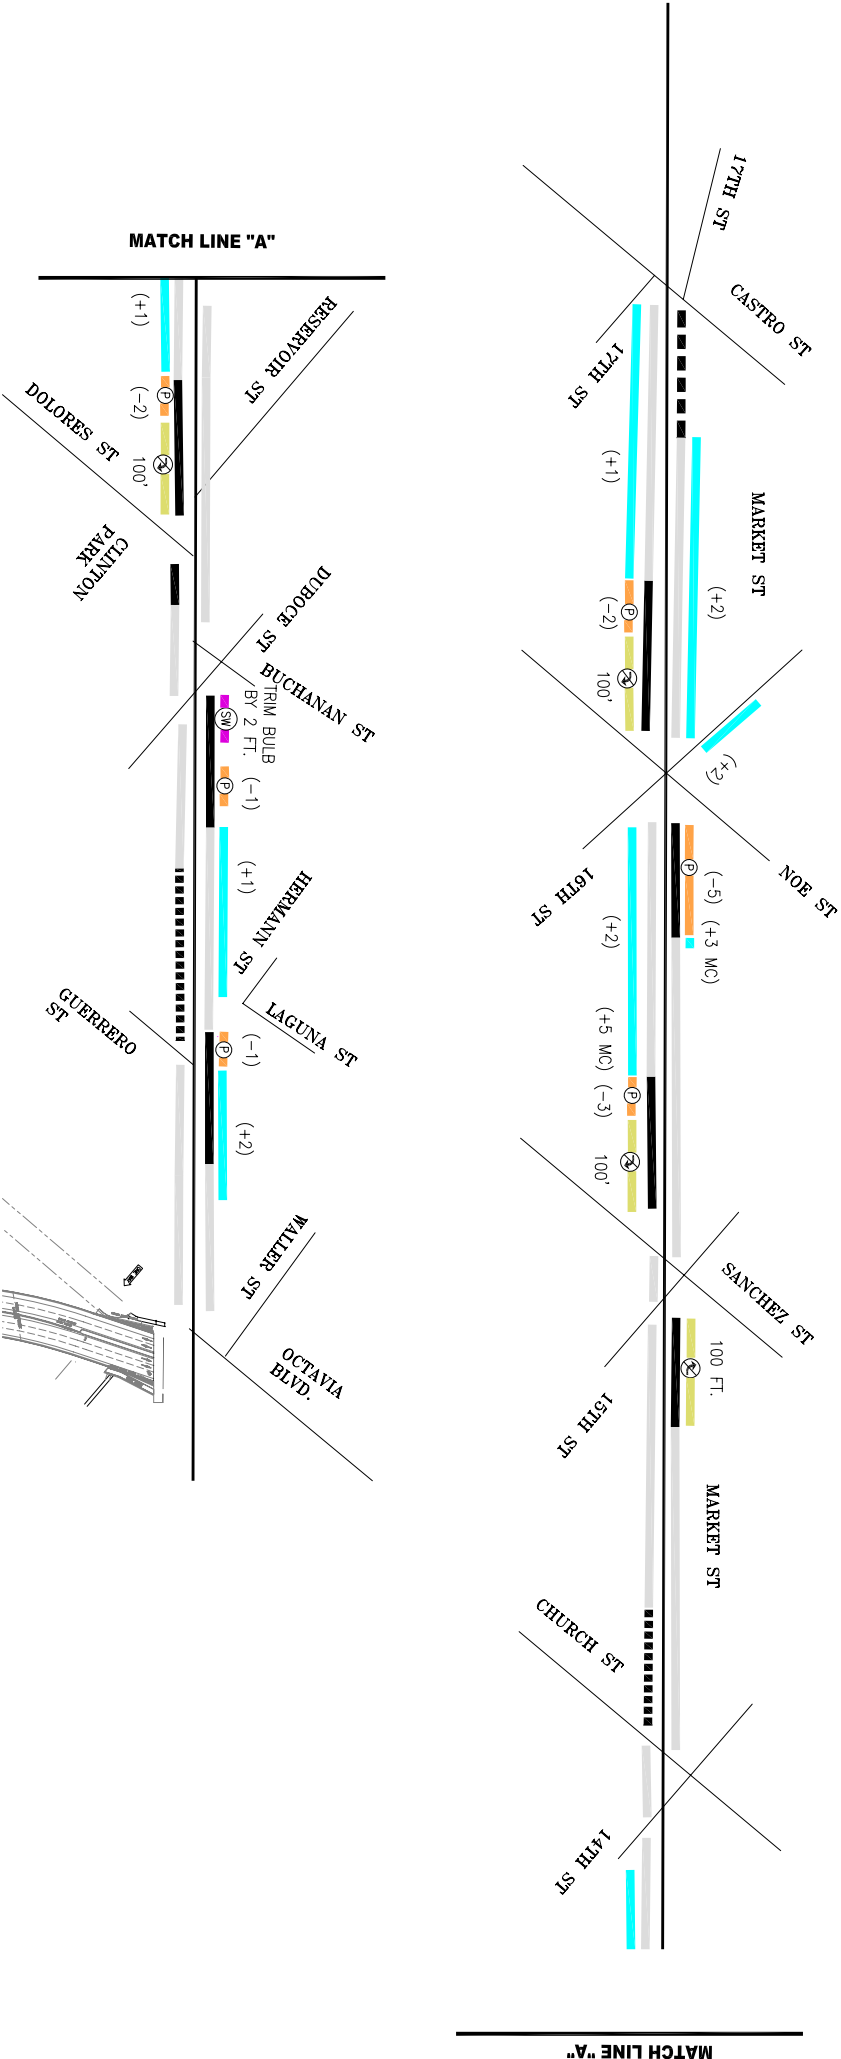

MATCH LINE "A"