

WAY



8TH

AVE.

ST.

LINCOLN

IRVING

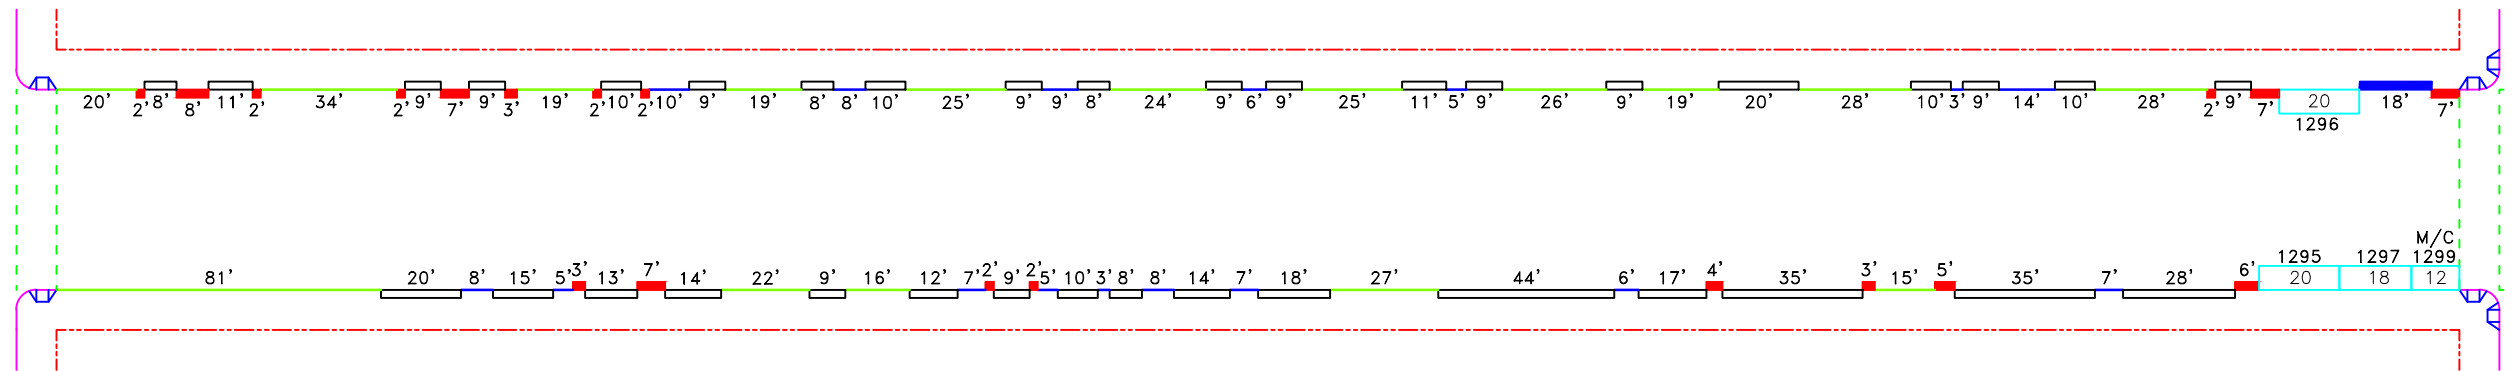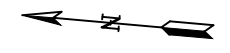


PARKING = 2 HOUR, 8A-6P, M-F, EXCEPT VEHICLES WITH J PERMIT

- INADEQUATE FOR STANDARD CAR PARKING
- ADEQUATE FOR STANDARD CAR PARKING (MIN 15')

PROPOSED

8TH AVENUE
 (1200) BLOCK
 LINCOLN WAY TO IRVING ST.

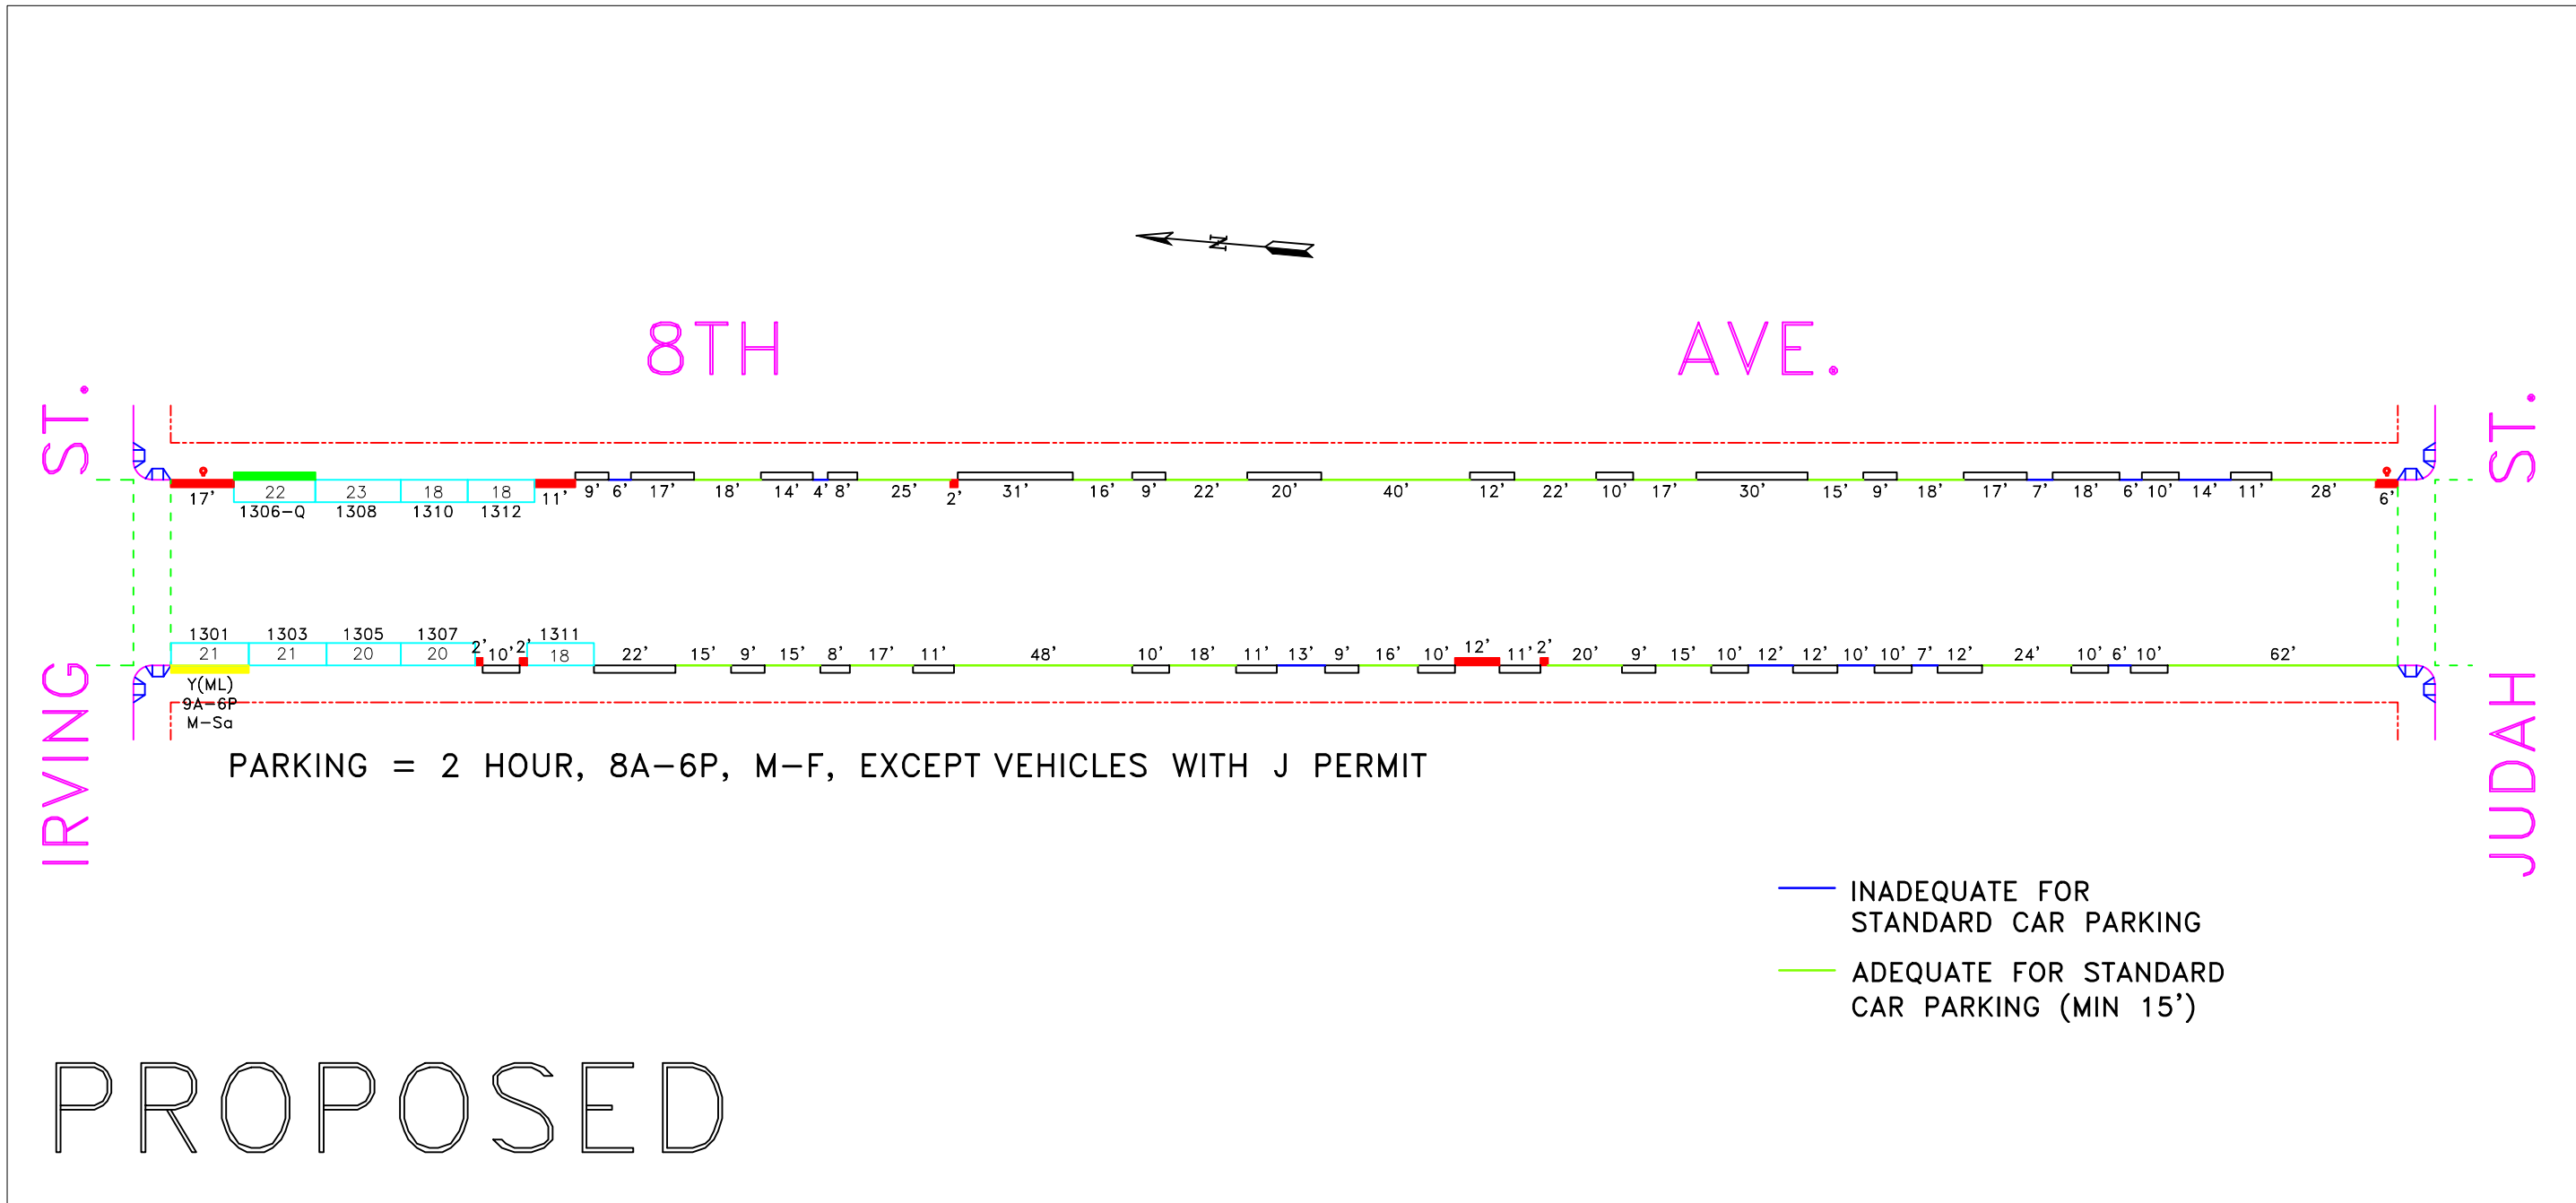

8TH AVENUE
 (1300) BLOCK
 IRVING ST. TO JUDAH ST.