



PLAN VIEW: ELLIS TO O'FARRELL

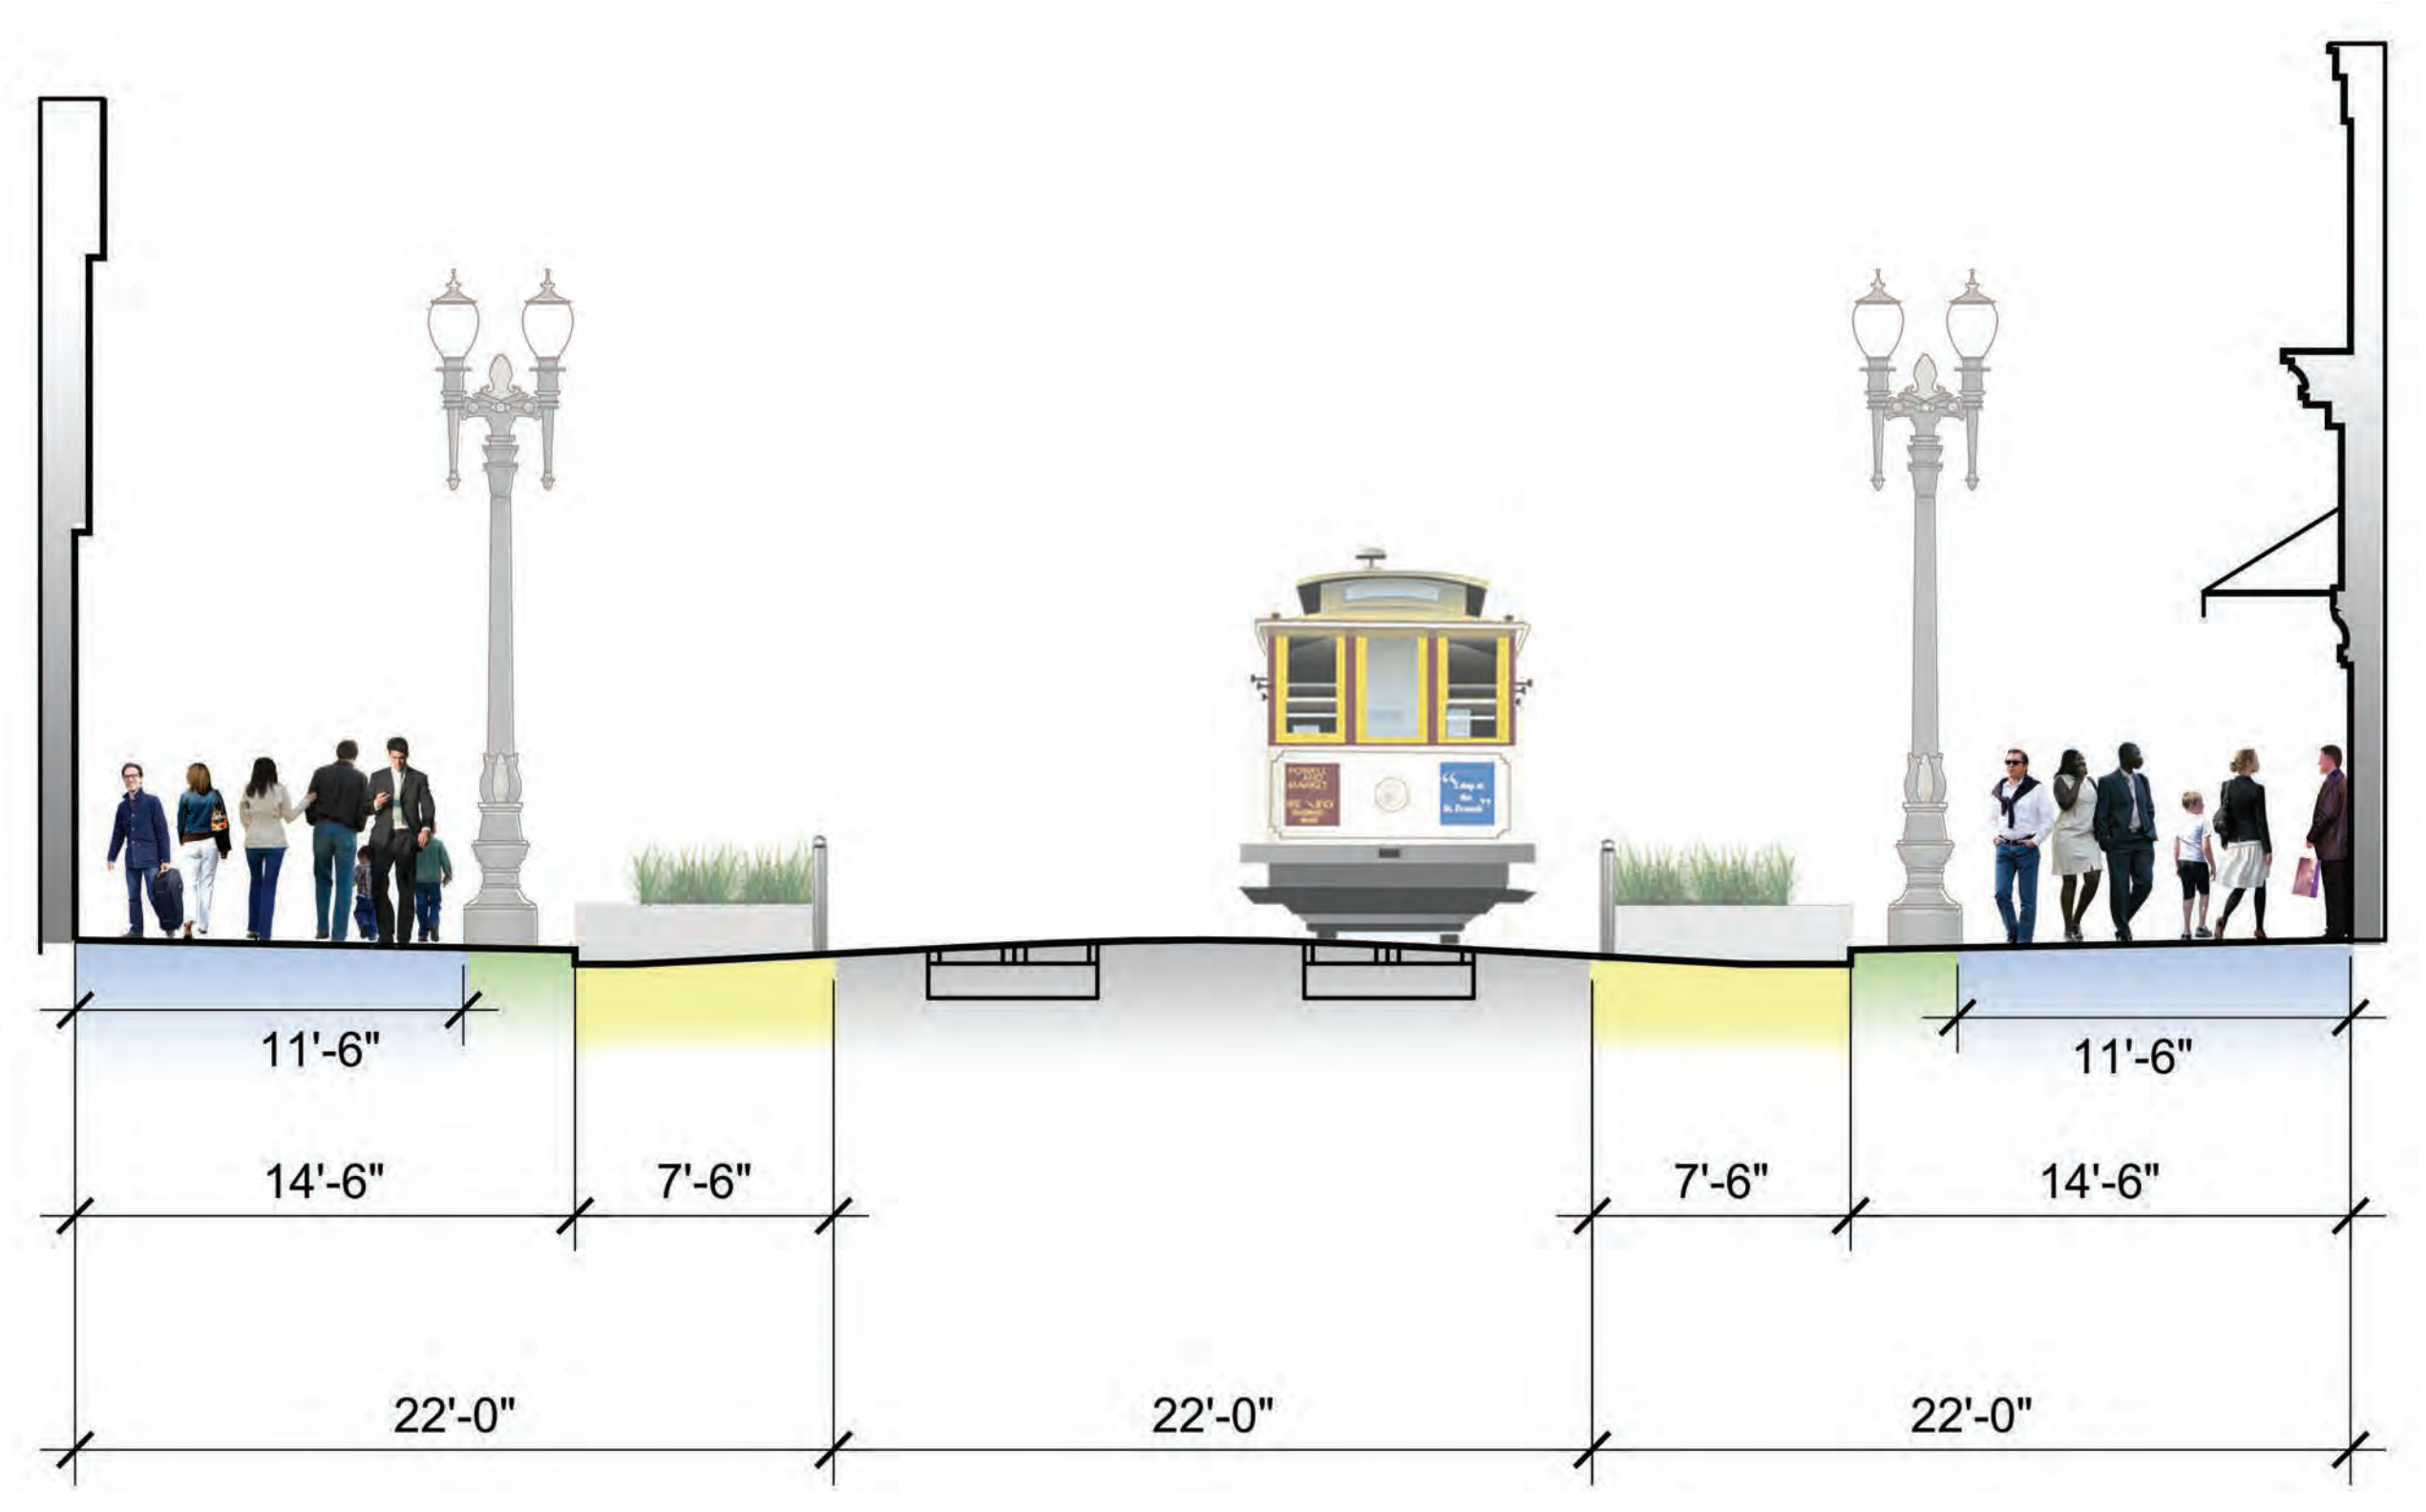


EXISTING CONDITIONS


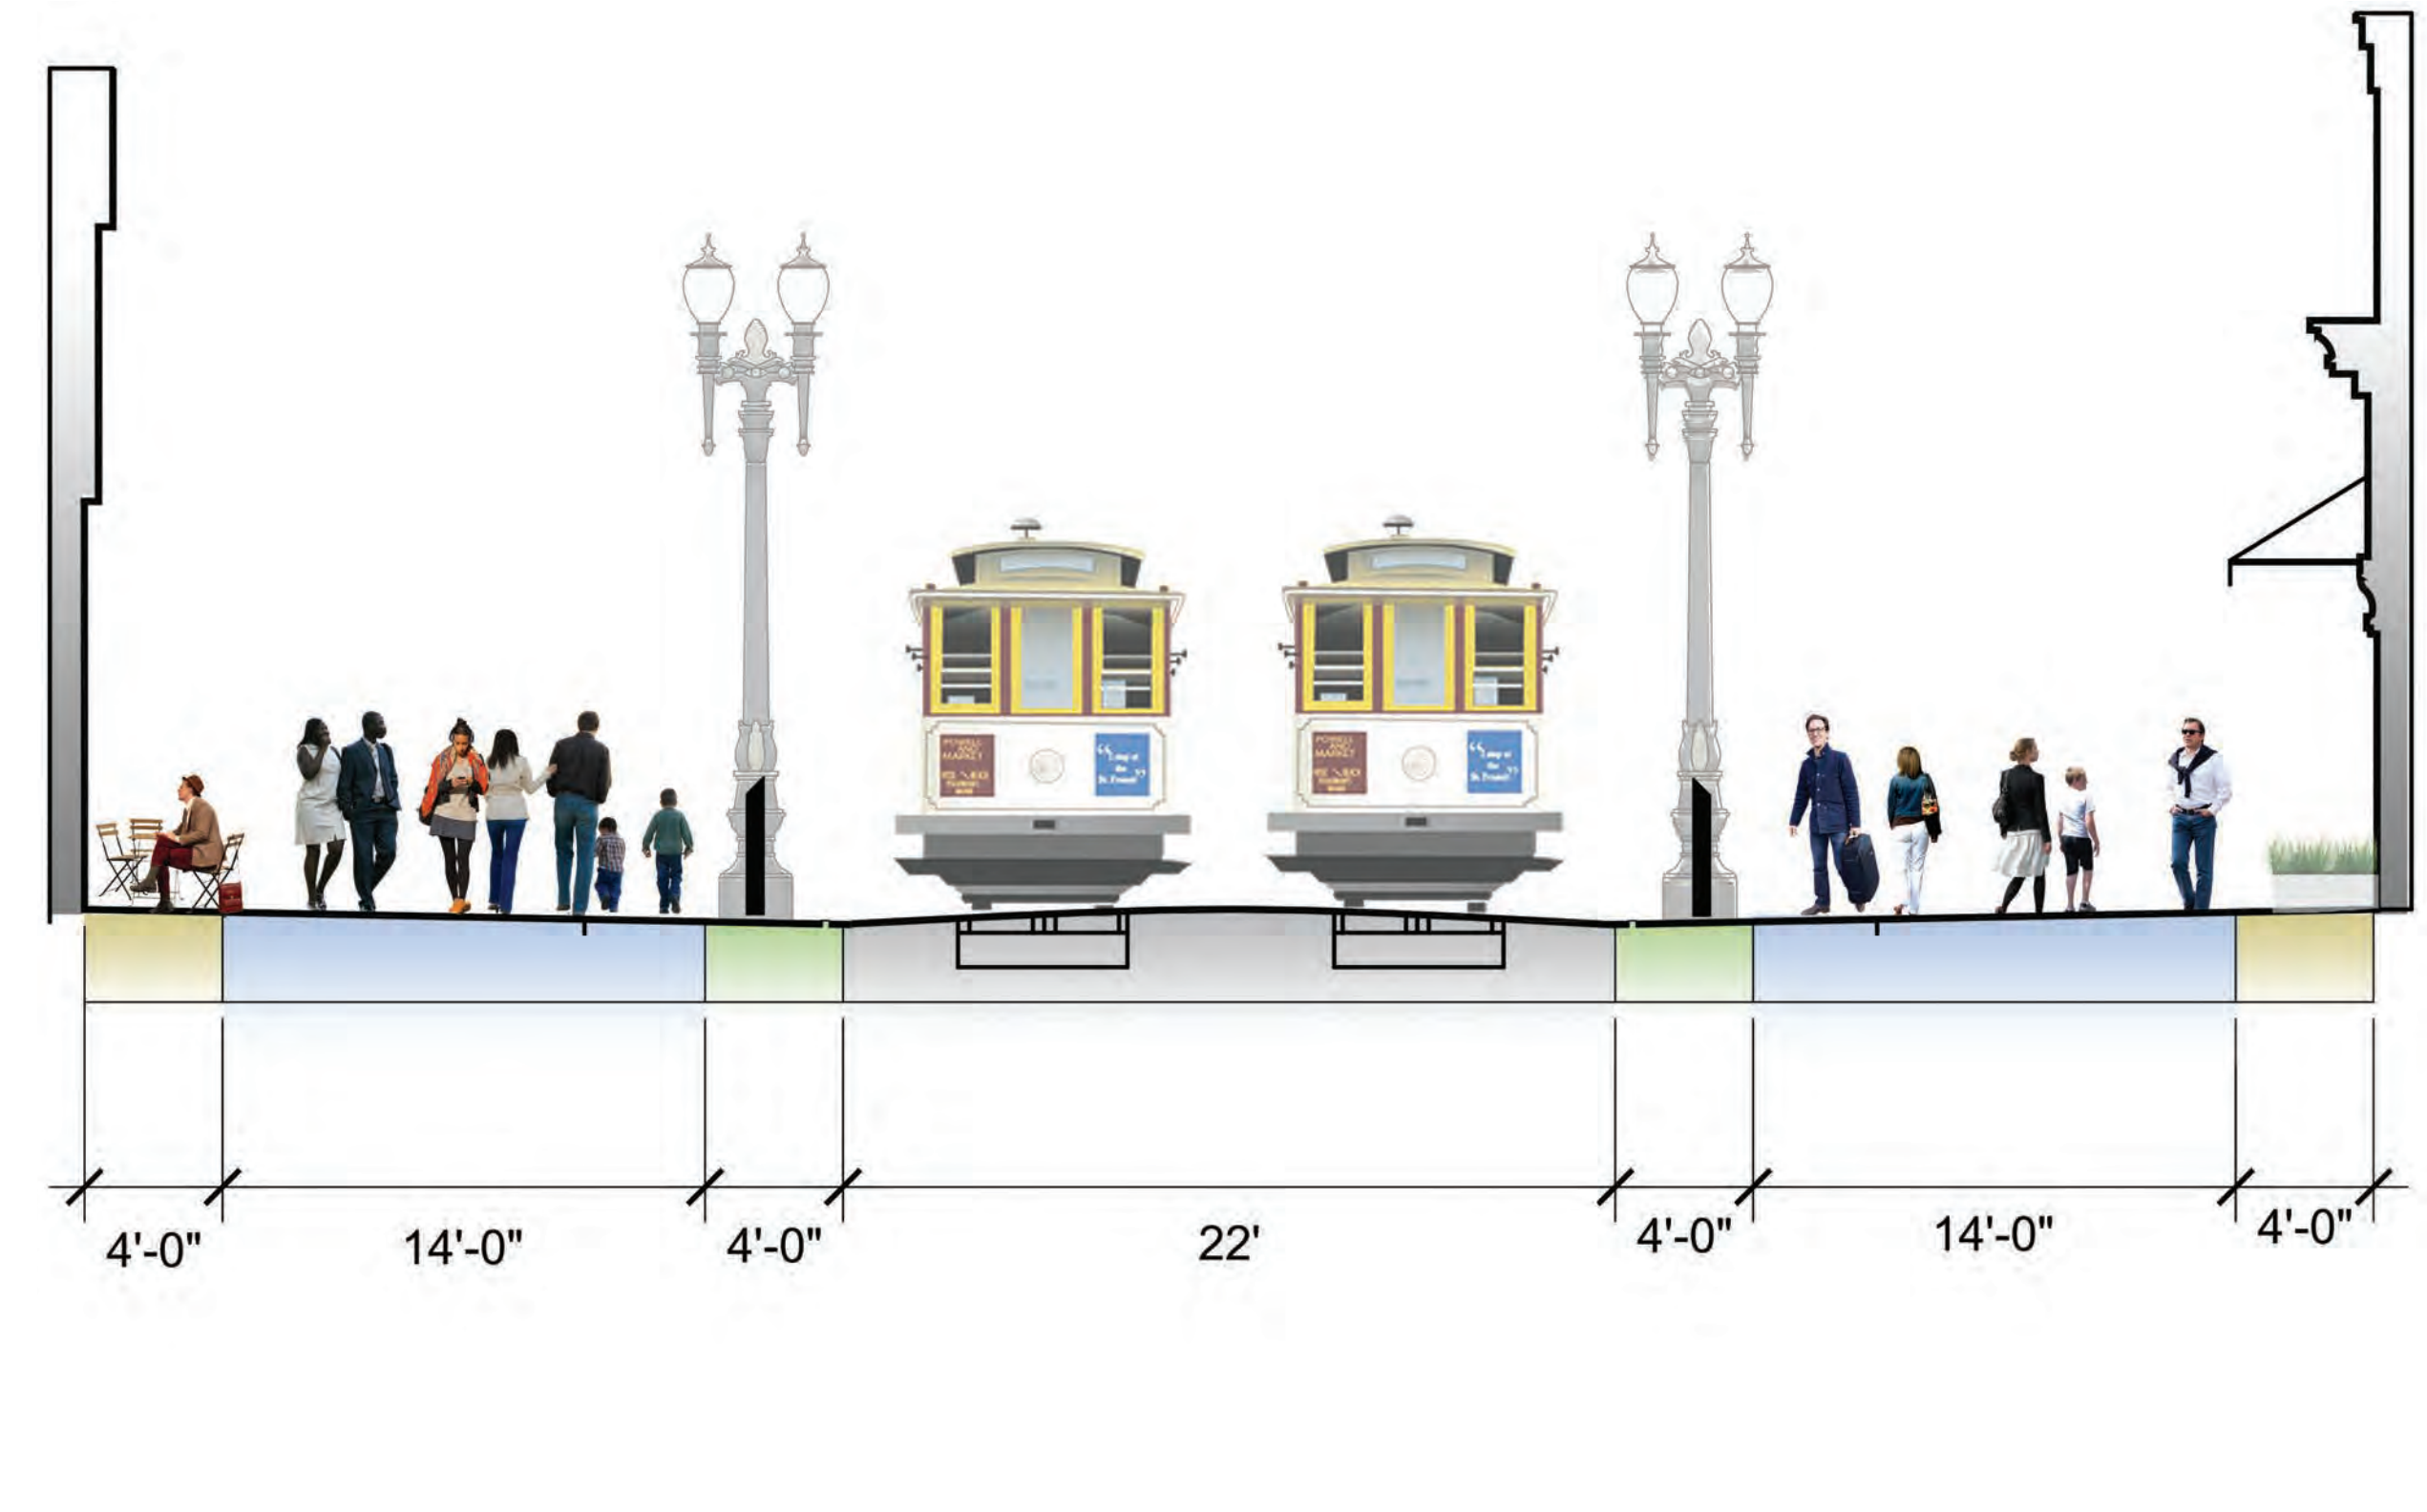


(A) TYPICAL SECTION


- LEGEND
- (E) PARKLET
 - THROUGH ZONE
 - FRONTAGE ZONE
 - TACTILE / FURNISHING ZONE
 - FLEX / LOADING ZONE

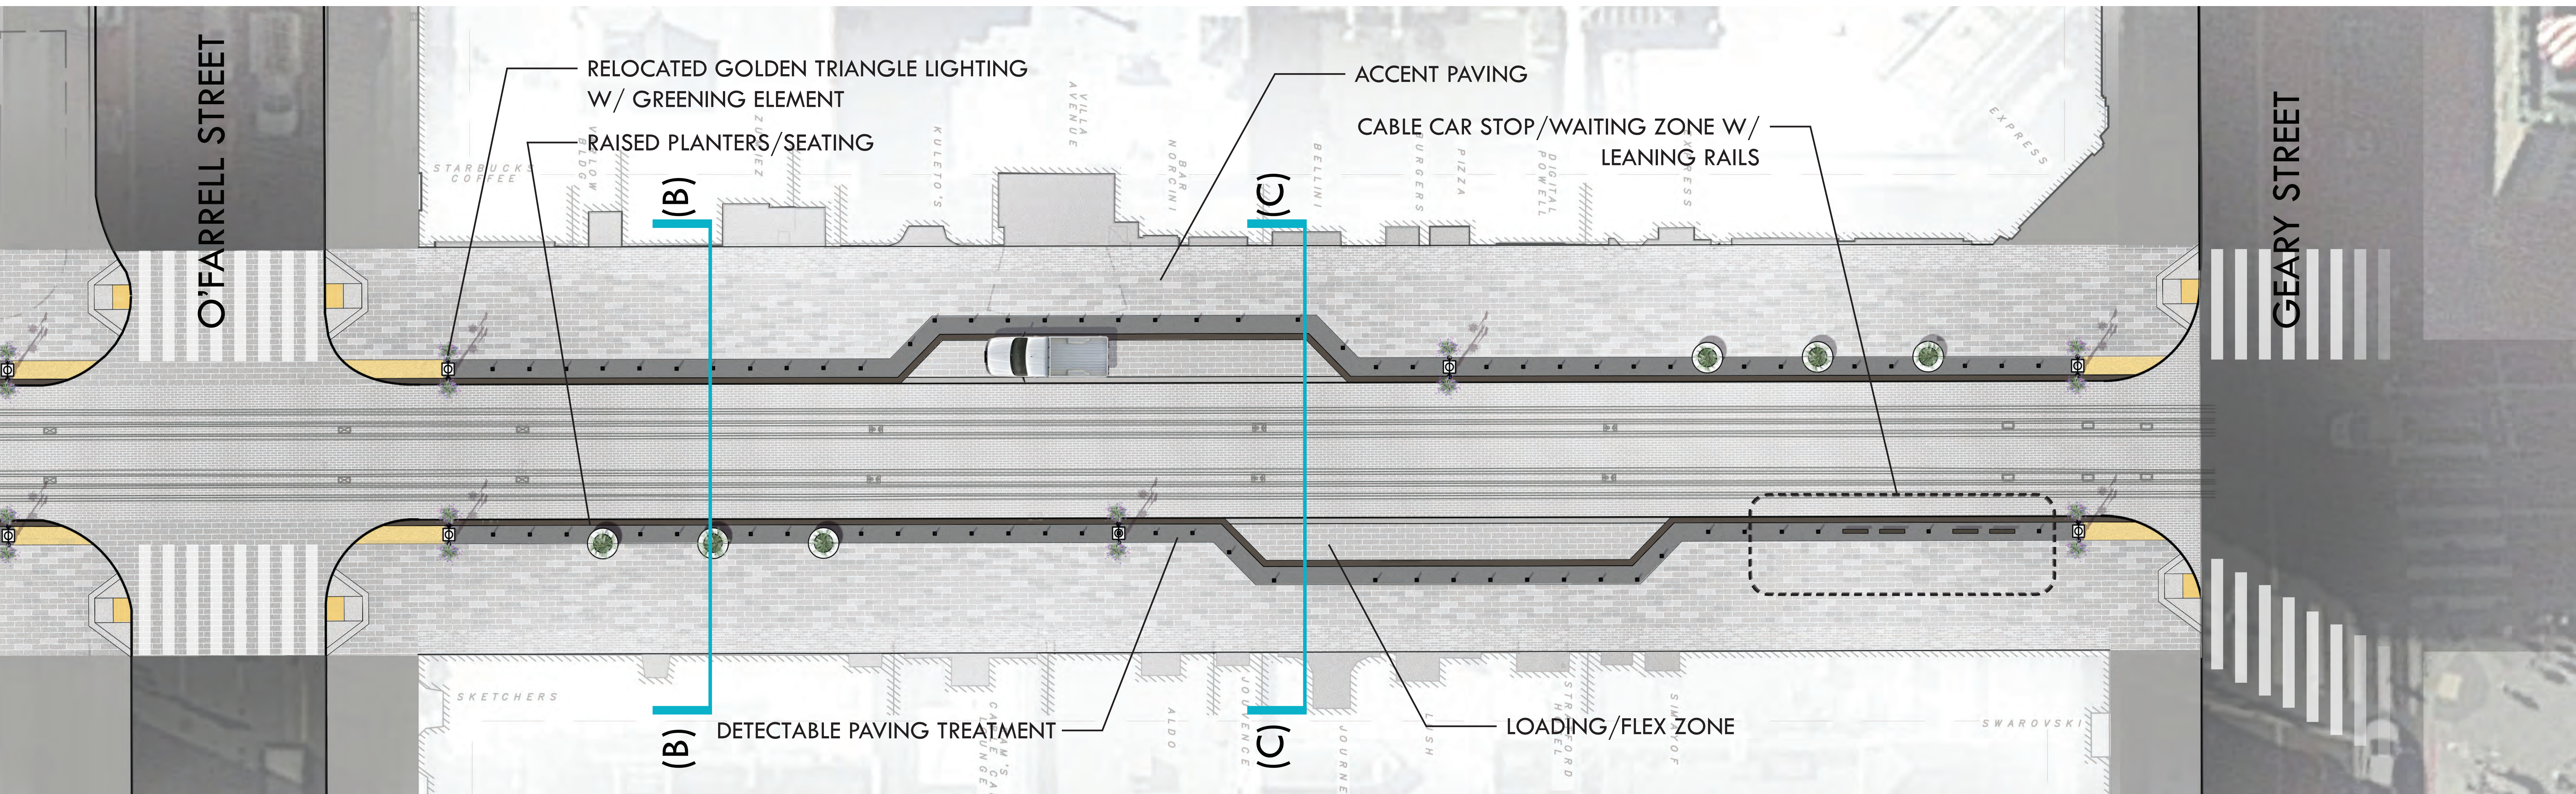

PLAN VIEW: O'FARRELL TO GEARY

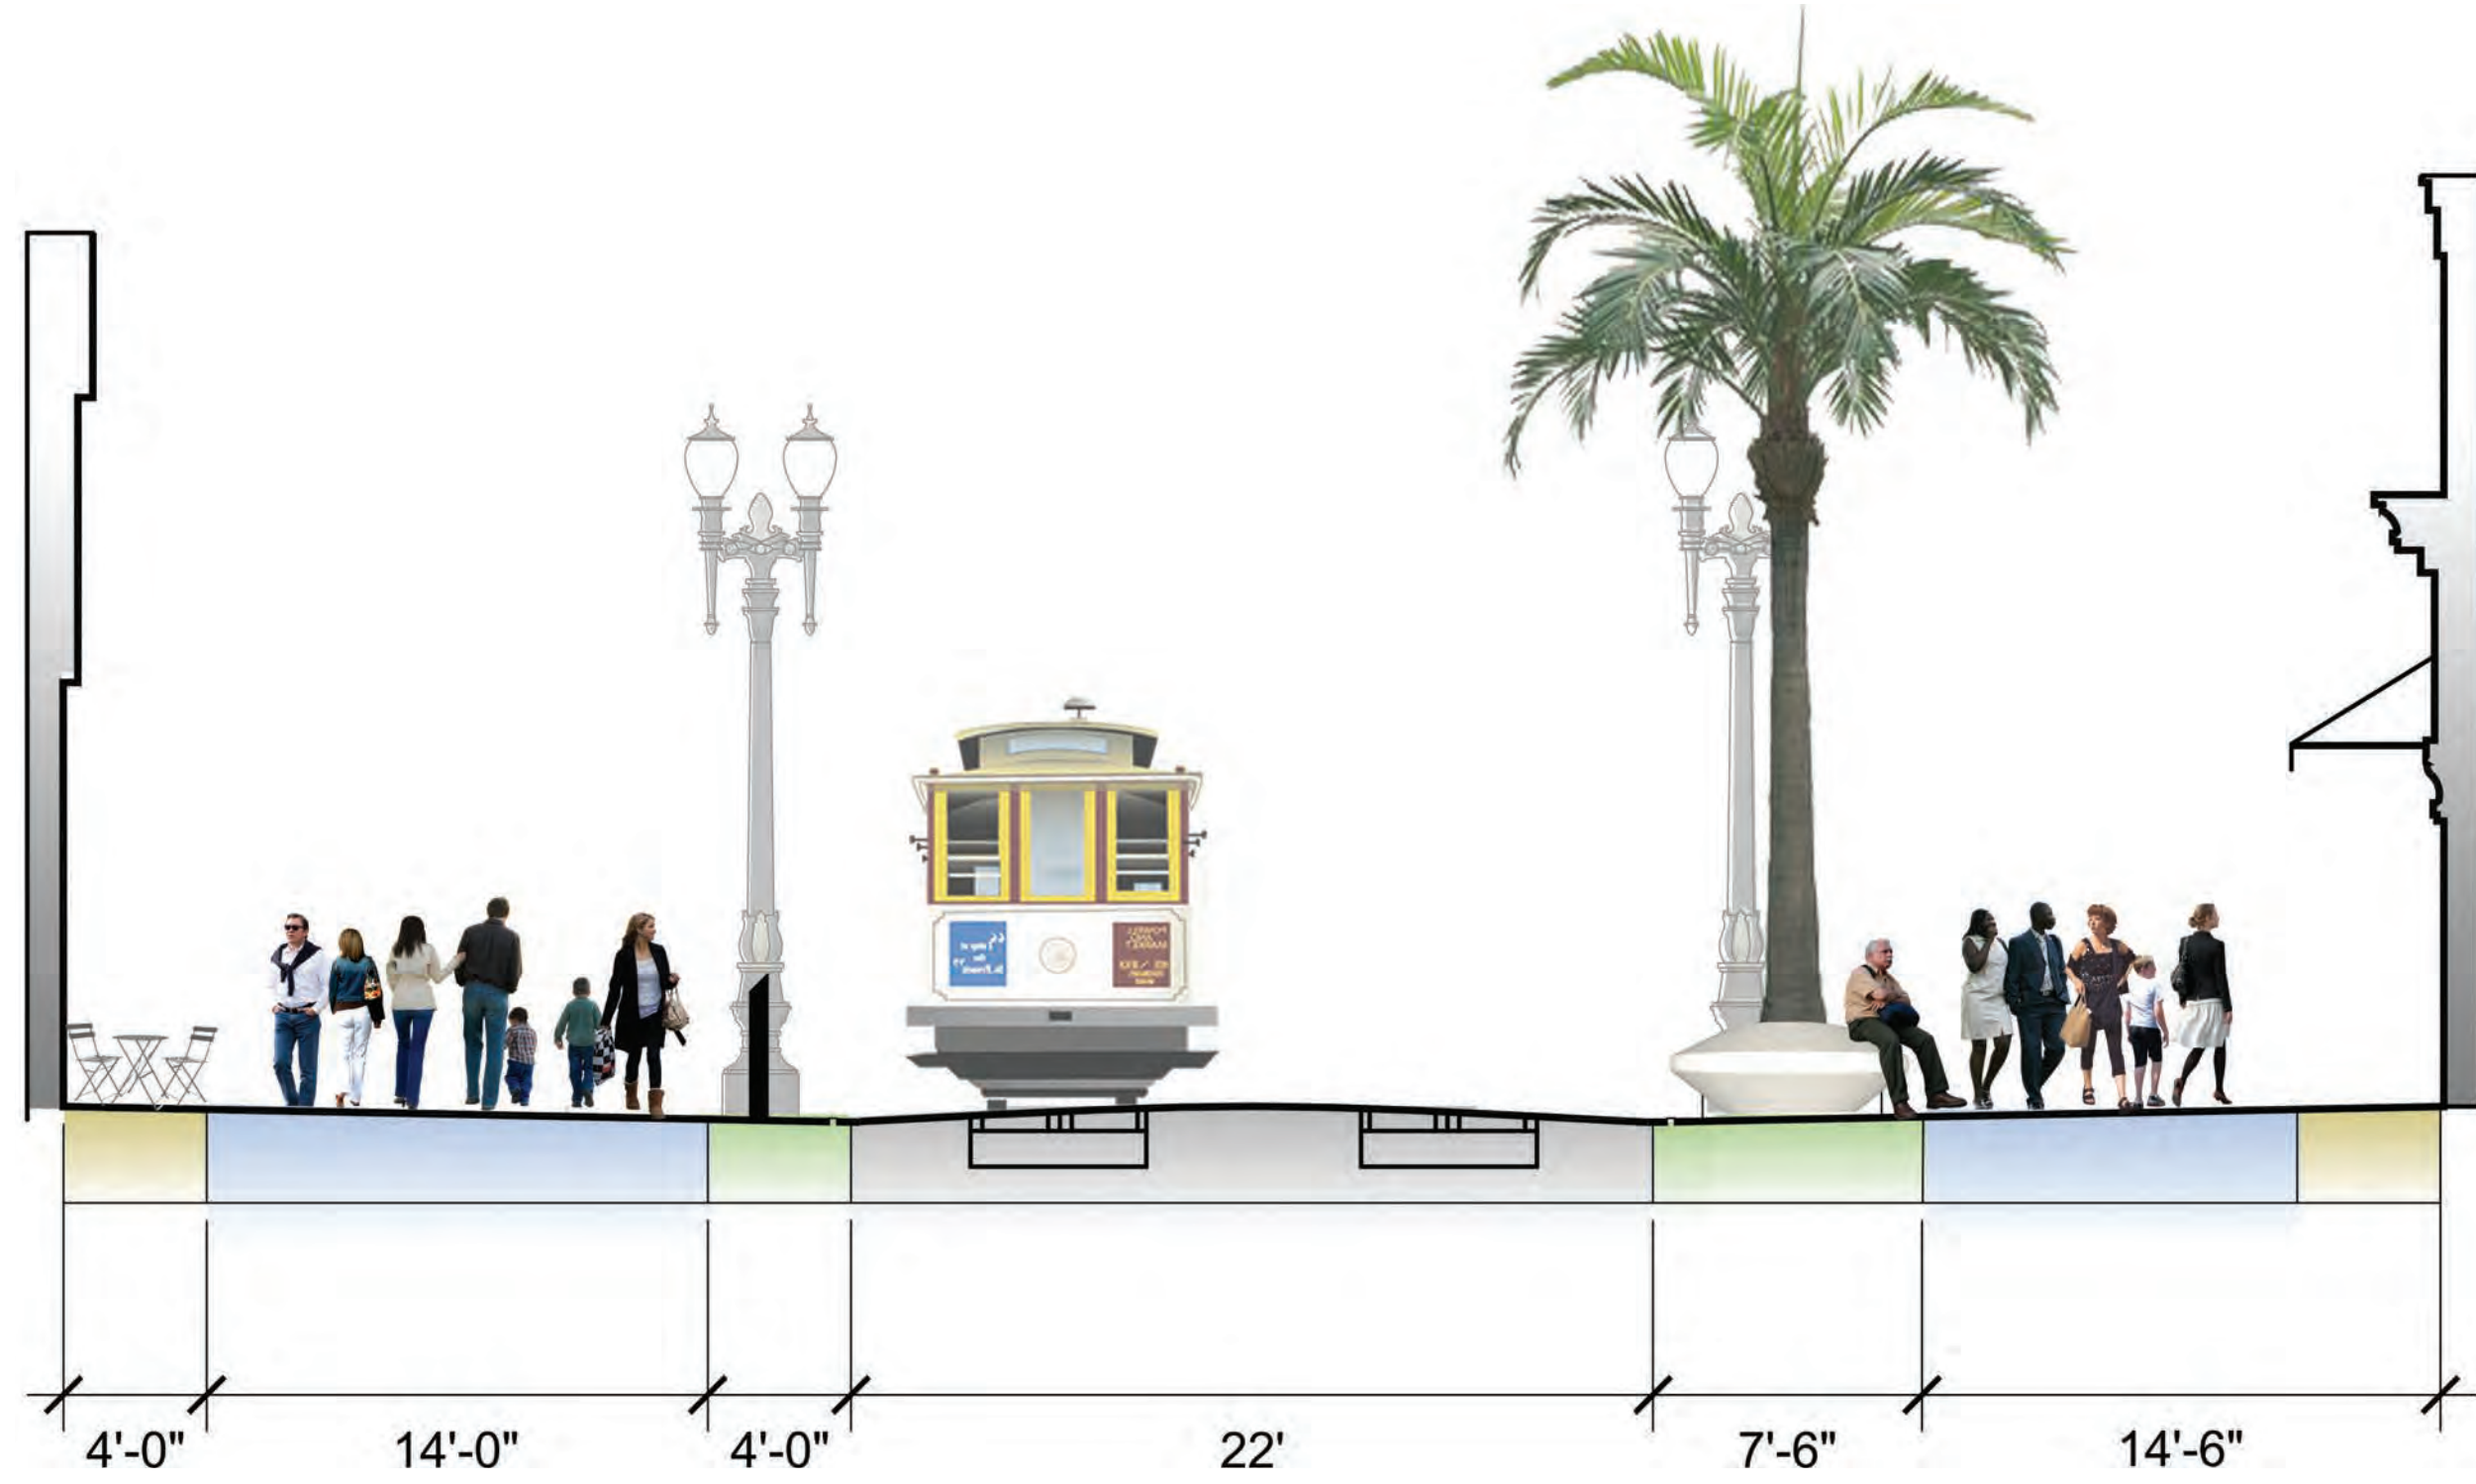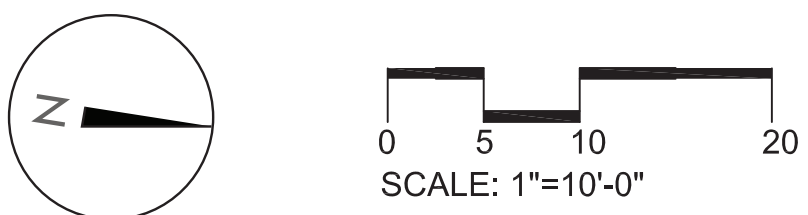

(B) PLANTER SECTION

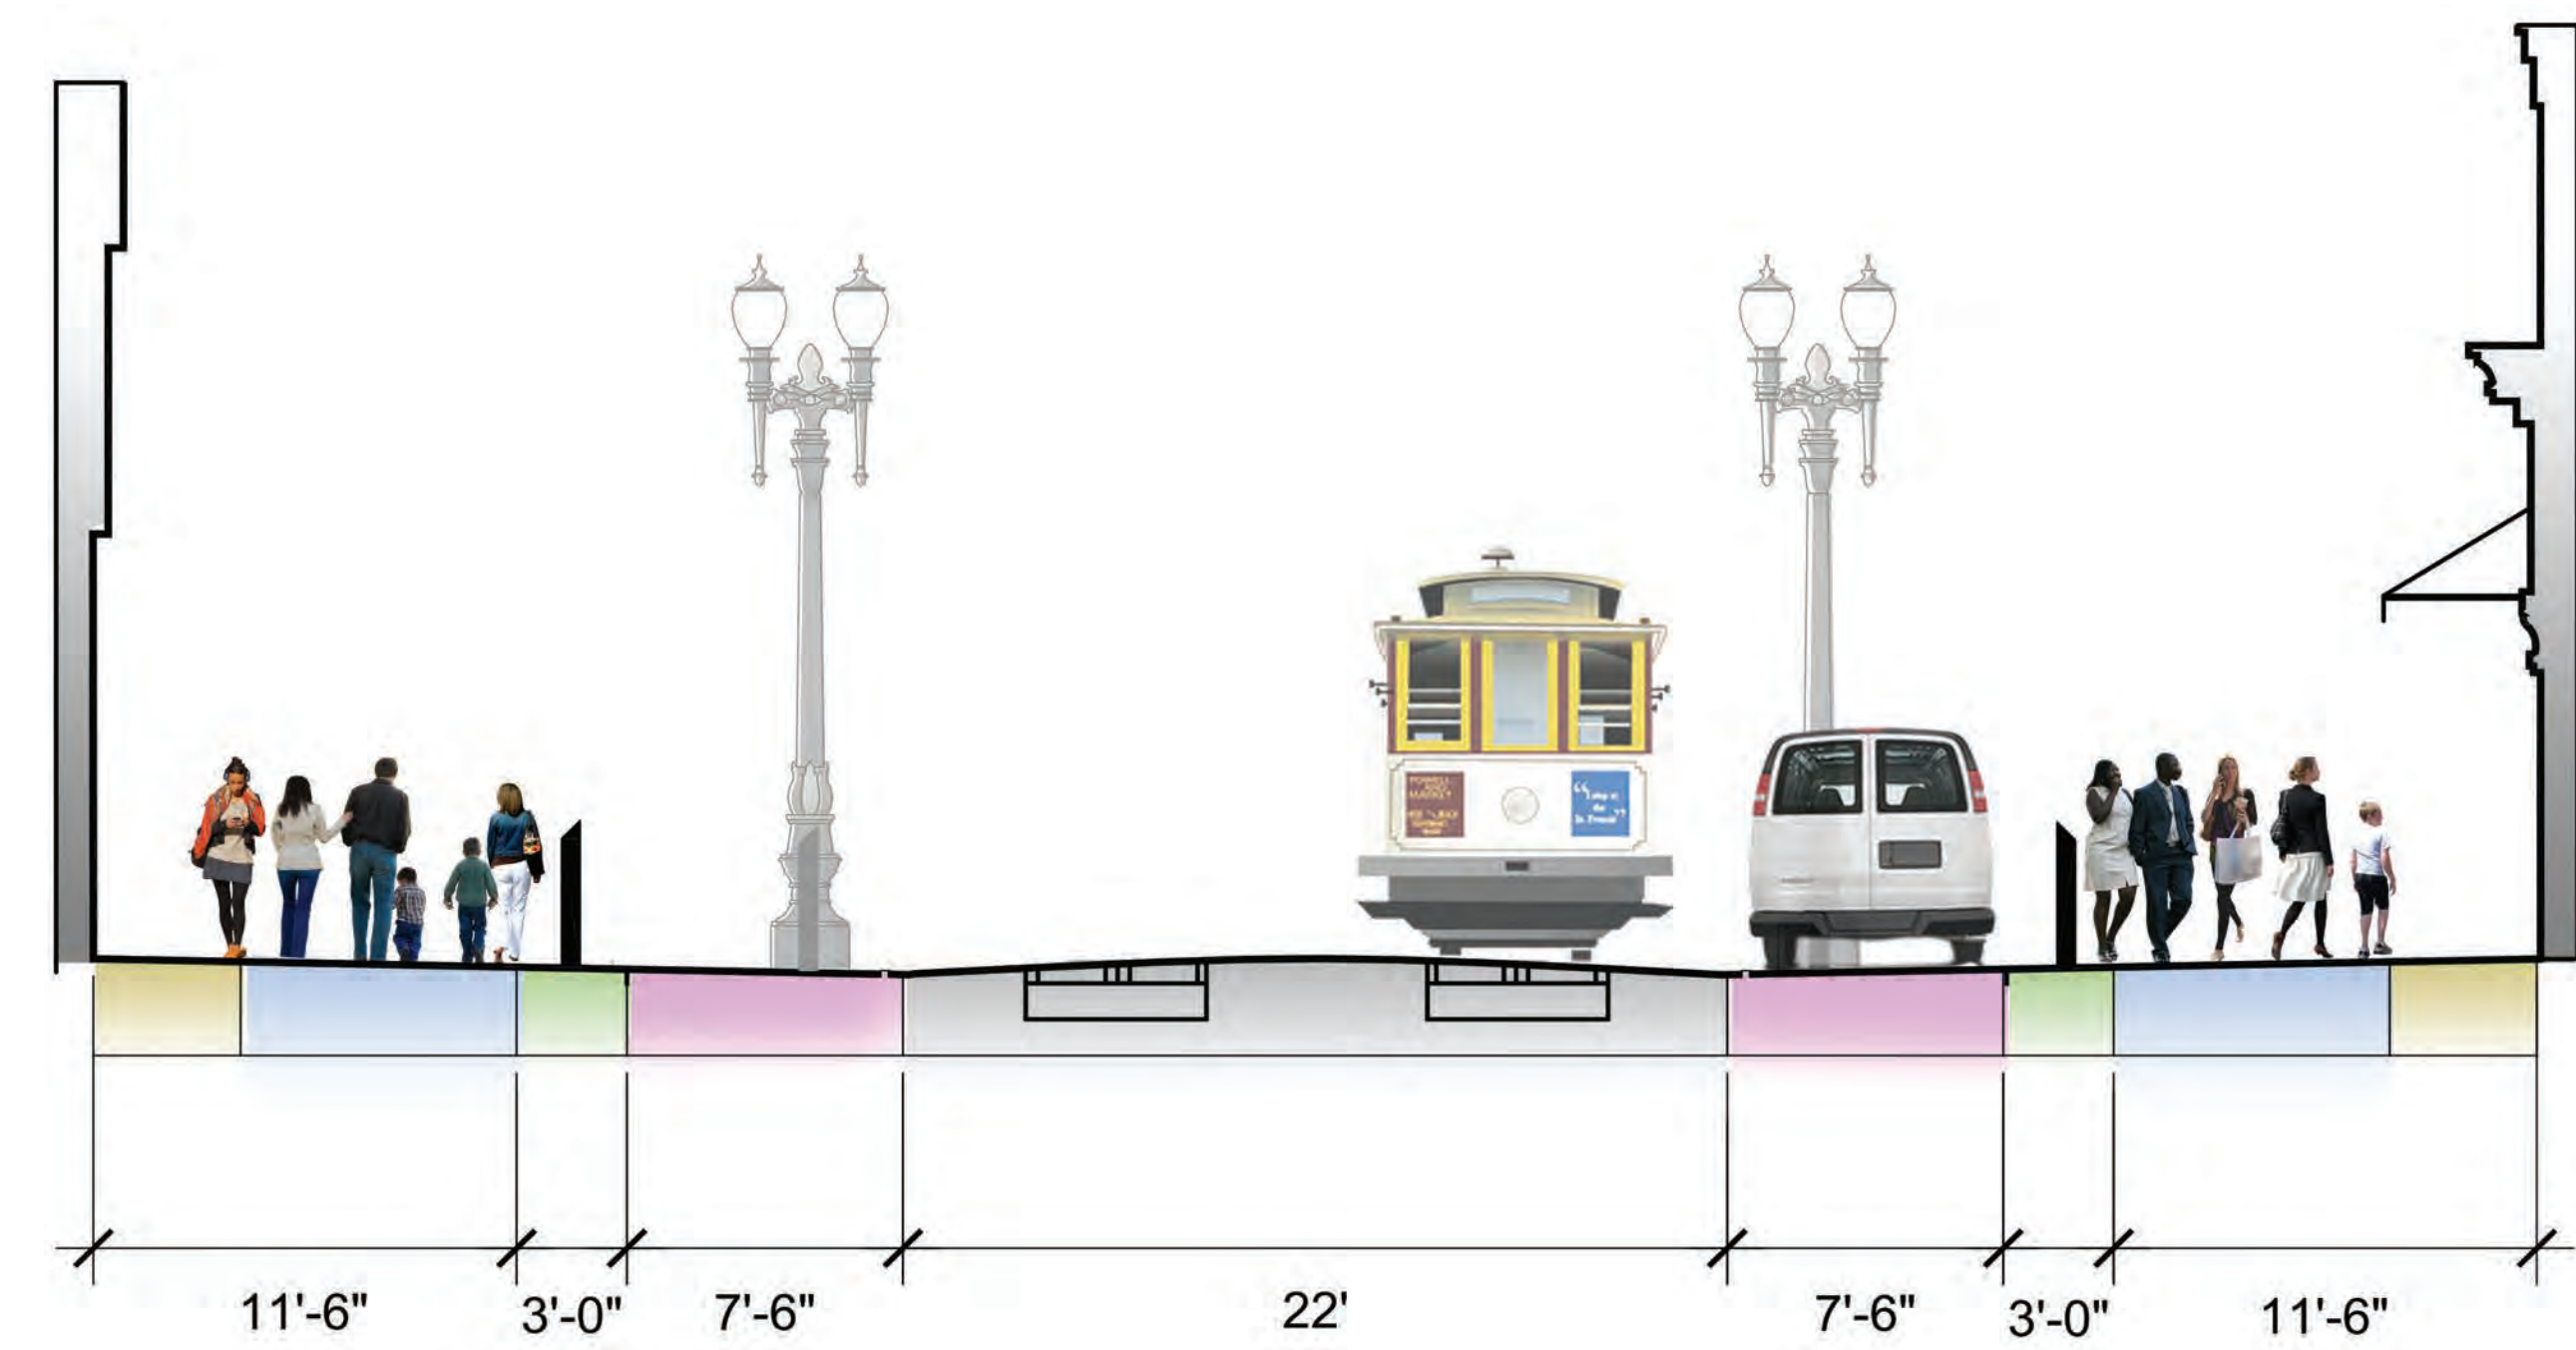

(C) FLEX ZONE SECTION

- LEGEND
- (E) PARKLET
 - THROUGH ZONE
 - FRONTAGE ZONE
 - TACTILE / FURNISHING ZONE
 - FLEX / LOADING ZONE